

pond street

north 122.00'

east 180.00'

5' landscaping zone

5' landscaping zone

proposed parking
22 spaces

proposed event space

proposed
main entrance

proposed
porch
& balcony

4' walk

south 122.00'

liberty street

existing
historic
structure
to remain

existing porch
& balcony
to remain

4' walk


west 180.00'

caroline street



proposed
site plan
scale: 1/16" = 1'-0"

DANIE VAN LOGGERENBERG
ARCHITECTURE

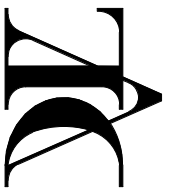

danie van loggerenberg architecture
the woodlands, texas
tel: 281-419-9081
www.dvlcc.com

504 Caroline
Montgomery, TX
77356

project no.	sheet no.
TX1000	01
date	scale
04/21/22	1/16" = 1'-0"

pond street

north 122.00'

east 180.00'

5' landscaping zone

5' landscaping zone

proposed parking
22 spaces

proposed event space

proposed
main entrance

proposed
porch
& balcony

line of existing
historic structure
to be removed

existing
historic
structure
to remain

existing porch
& balcony
to remain

4' walk

south 122.00'

liberty street

4' walk


west 180.00'

caroline street



proposed
site plan
scale: 1/16" = 1'-0"


DANIE VAN LOGGERENBERG
ARCHITECTURE

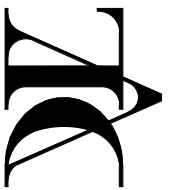

danie van loggerenberg architecture
the woodlands, texas
tel: 281-419-9081
www.dvlcc.com

504 Caroline
Montgomery, TX
77356


project no.	sheet no.
TX1000	02
date	scale
04/21/22	1/16" = 1'-0"

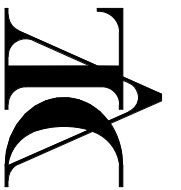

danie van loggerenberg architecture
the woodlands, texas
tel: 281-419-9081
www.dvlcc.com

504 Caroline
Montgomery, TX
77356

project no.	sheet no.
TX1000	03
date	scale
04/21/22	1/8" = 1'-0"

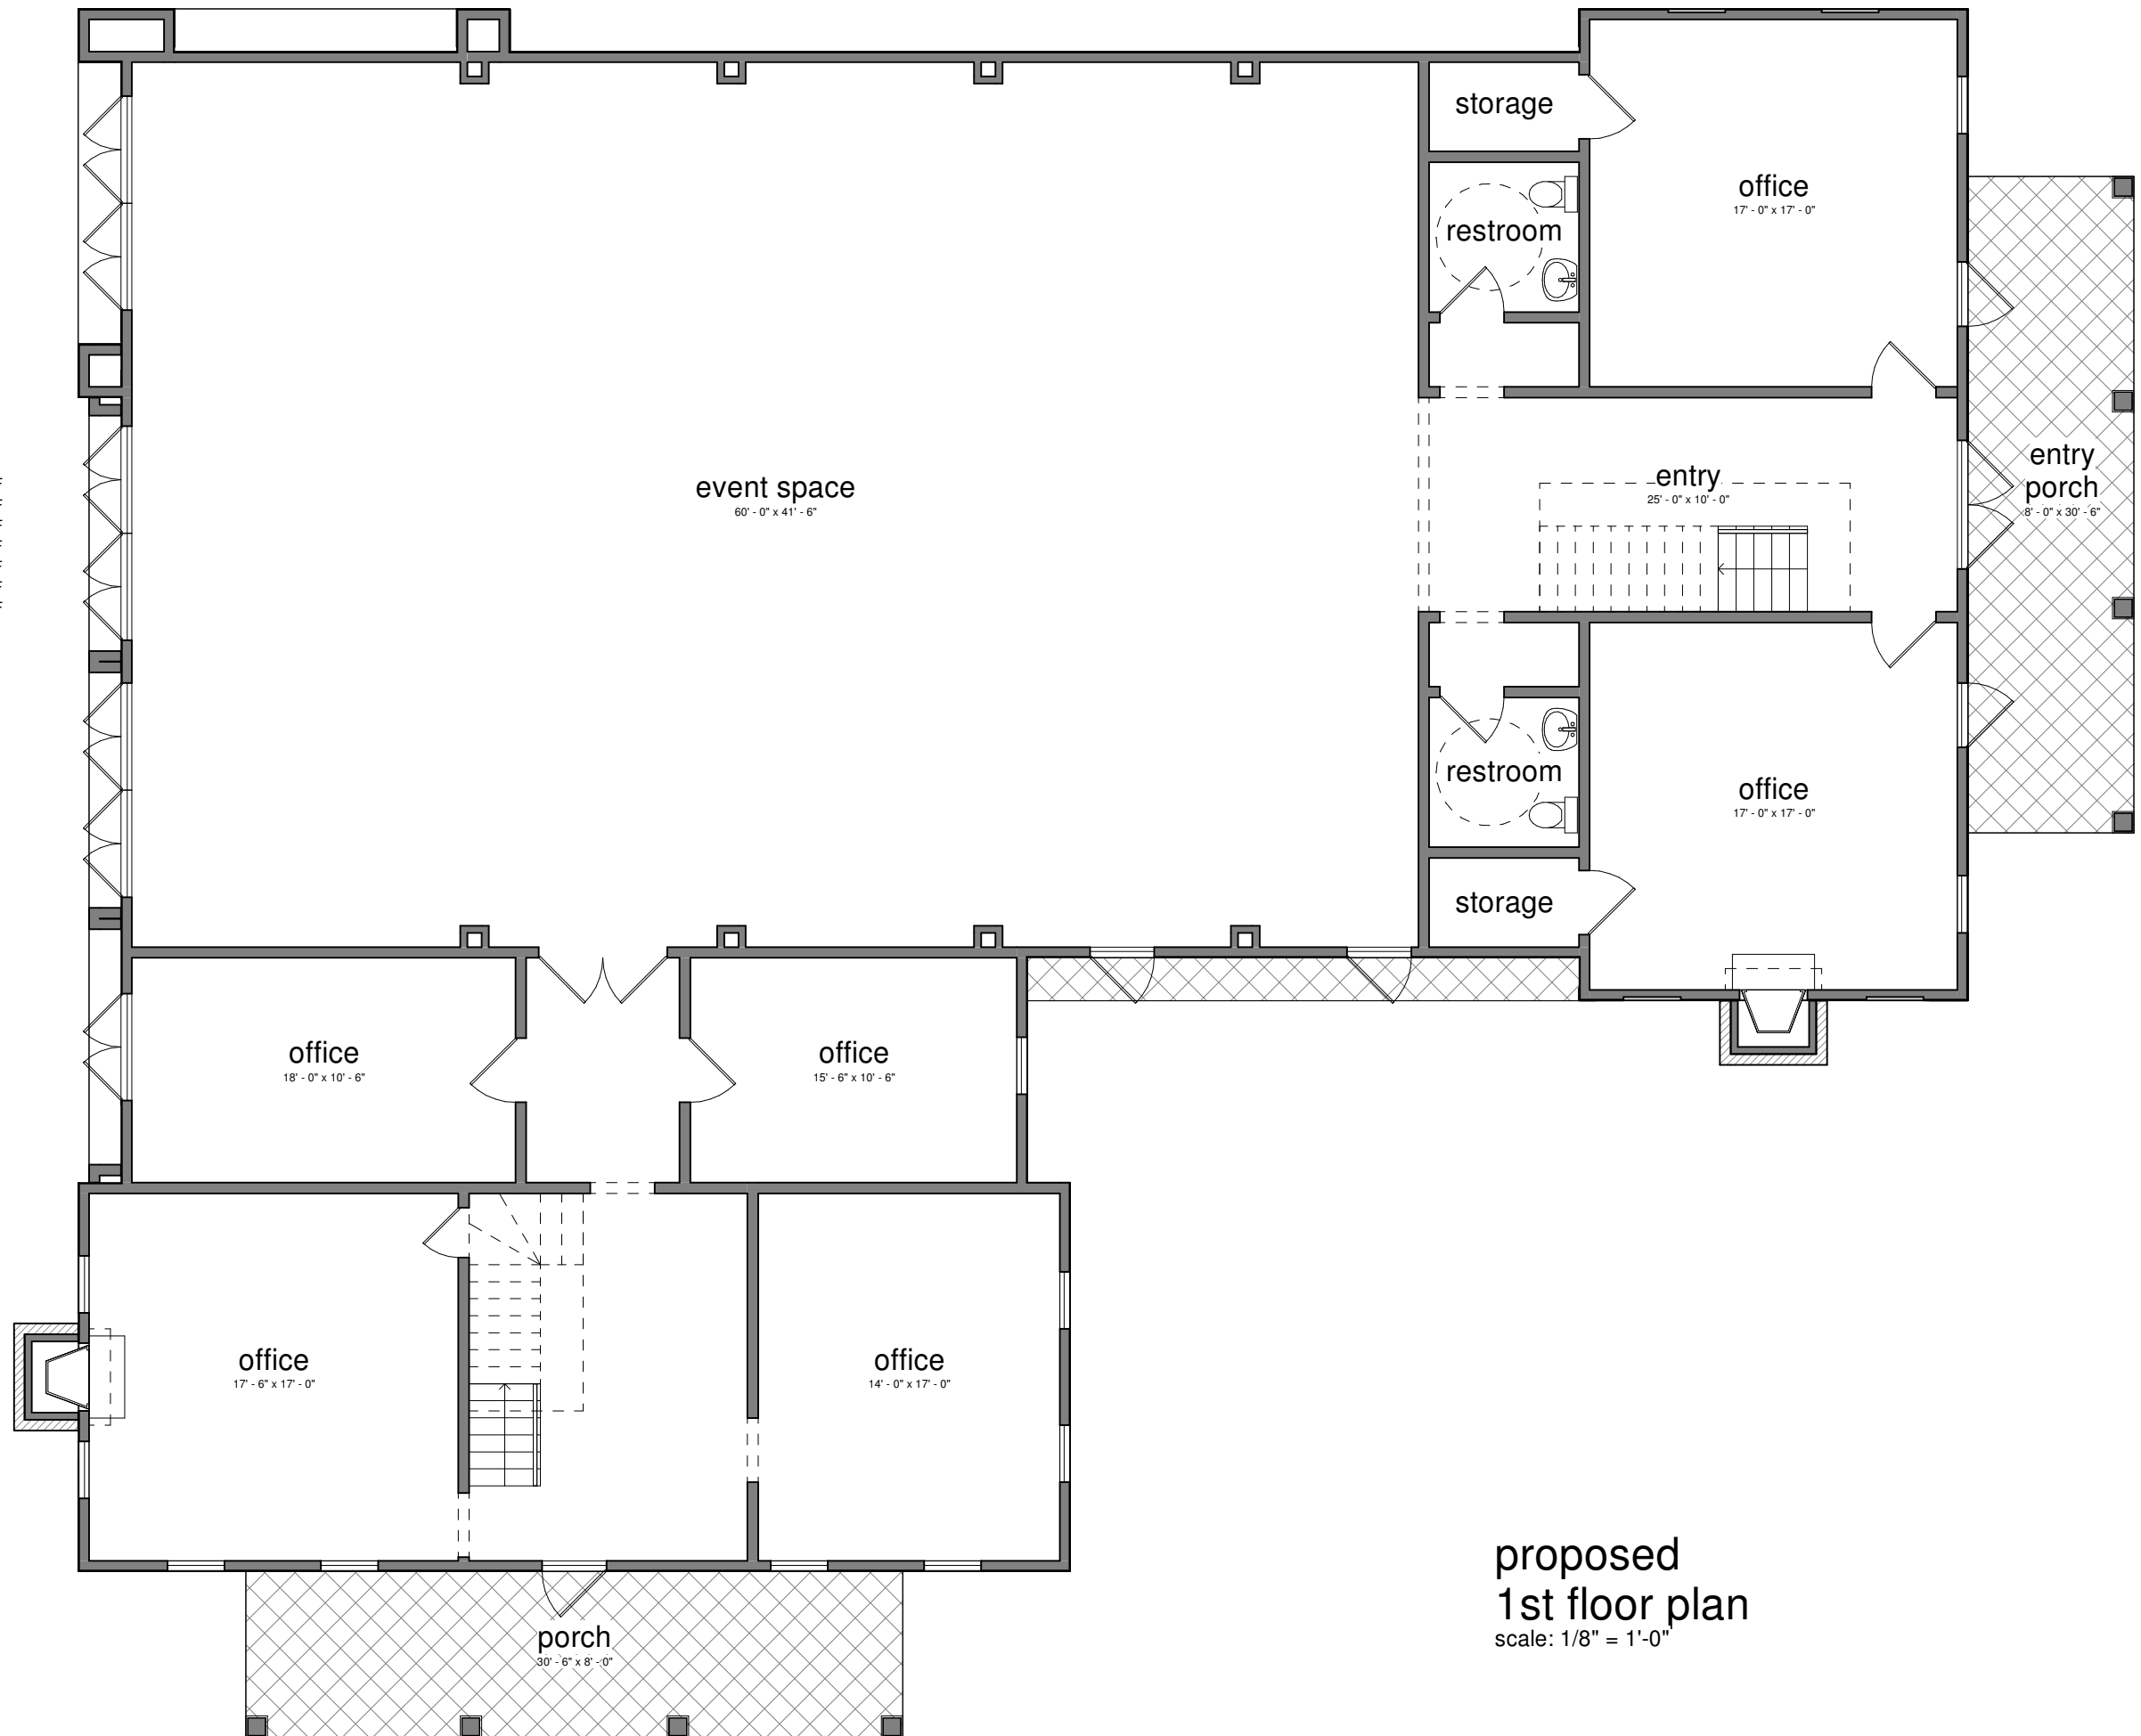


proposed
1st floor plan
scale: 1/8" = 1'-0"

area calculations

1st floor	5010 SF
2nd floor	2527 SF
living area total	7537 SF
porches	475 SF
balconies	479 SF
non living area total	954 SF
gross covered area	8491 SF


area calculations

1st floor	5010 SF
2nd floor	2527 SF
living area total	7537 SF
porches	475 SF
balconies	479 SF
non living area total	954 SF
gross covered area	8491 SF

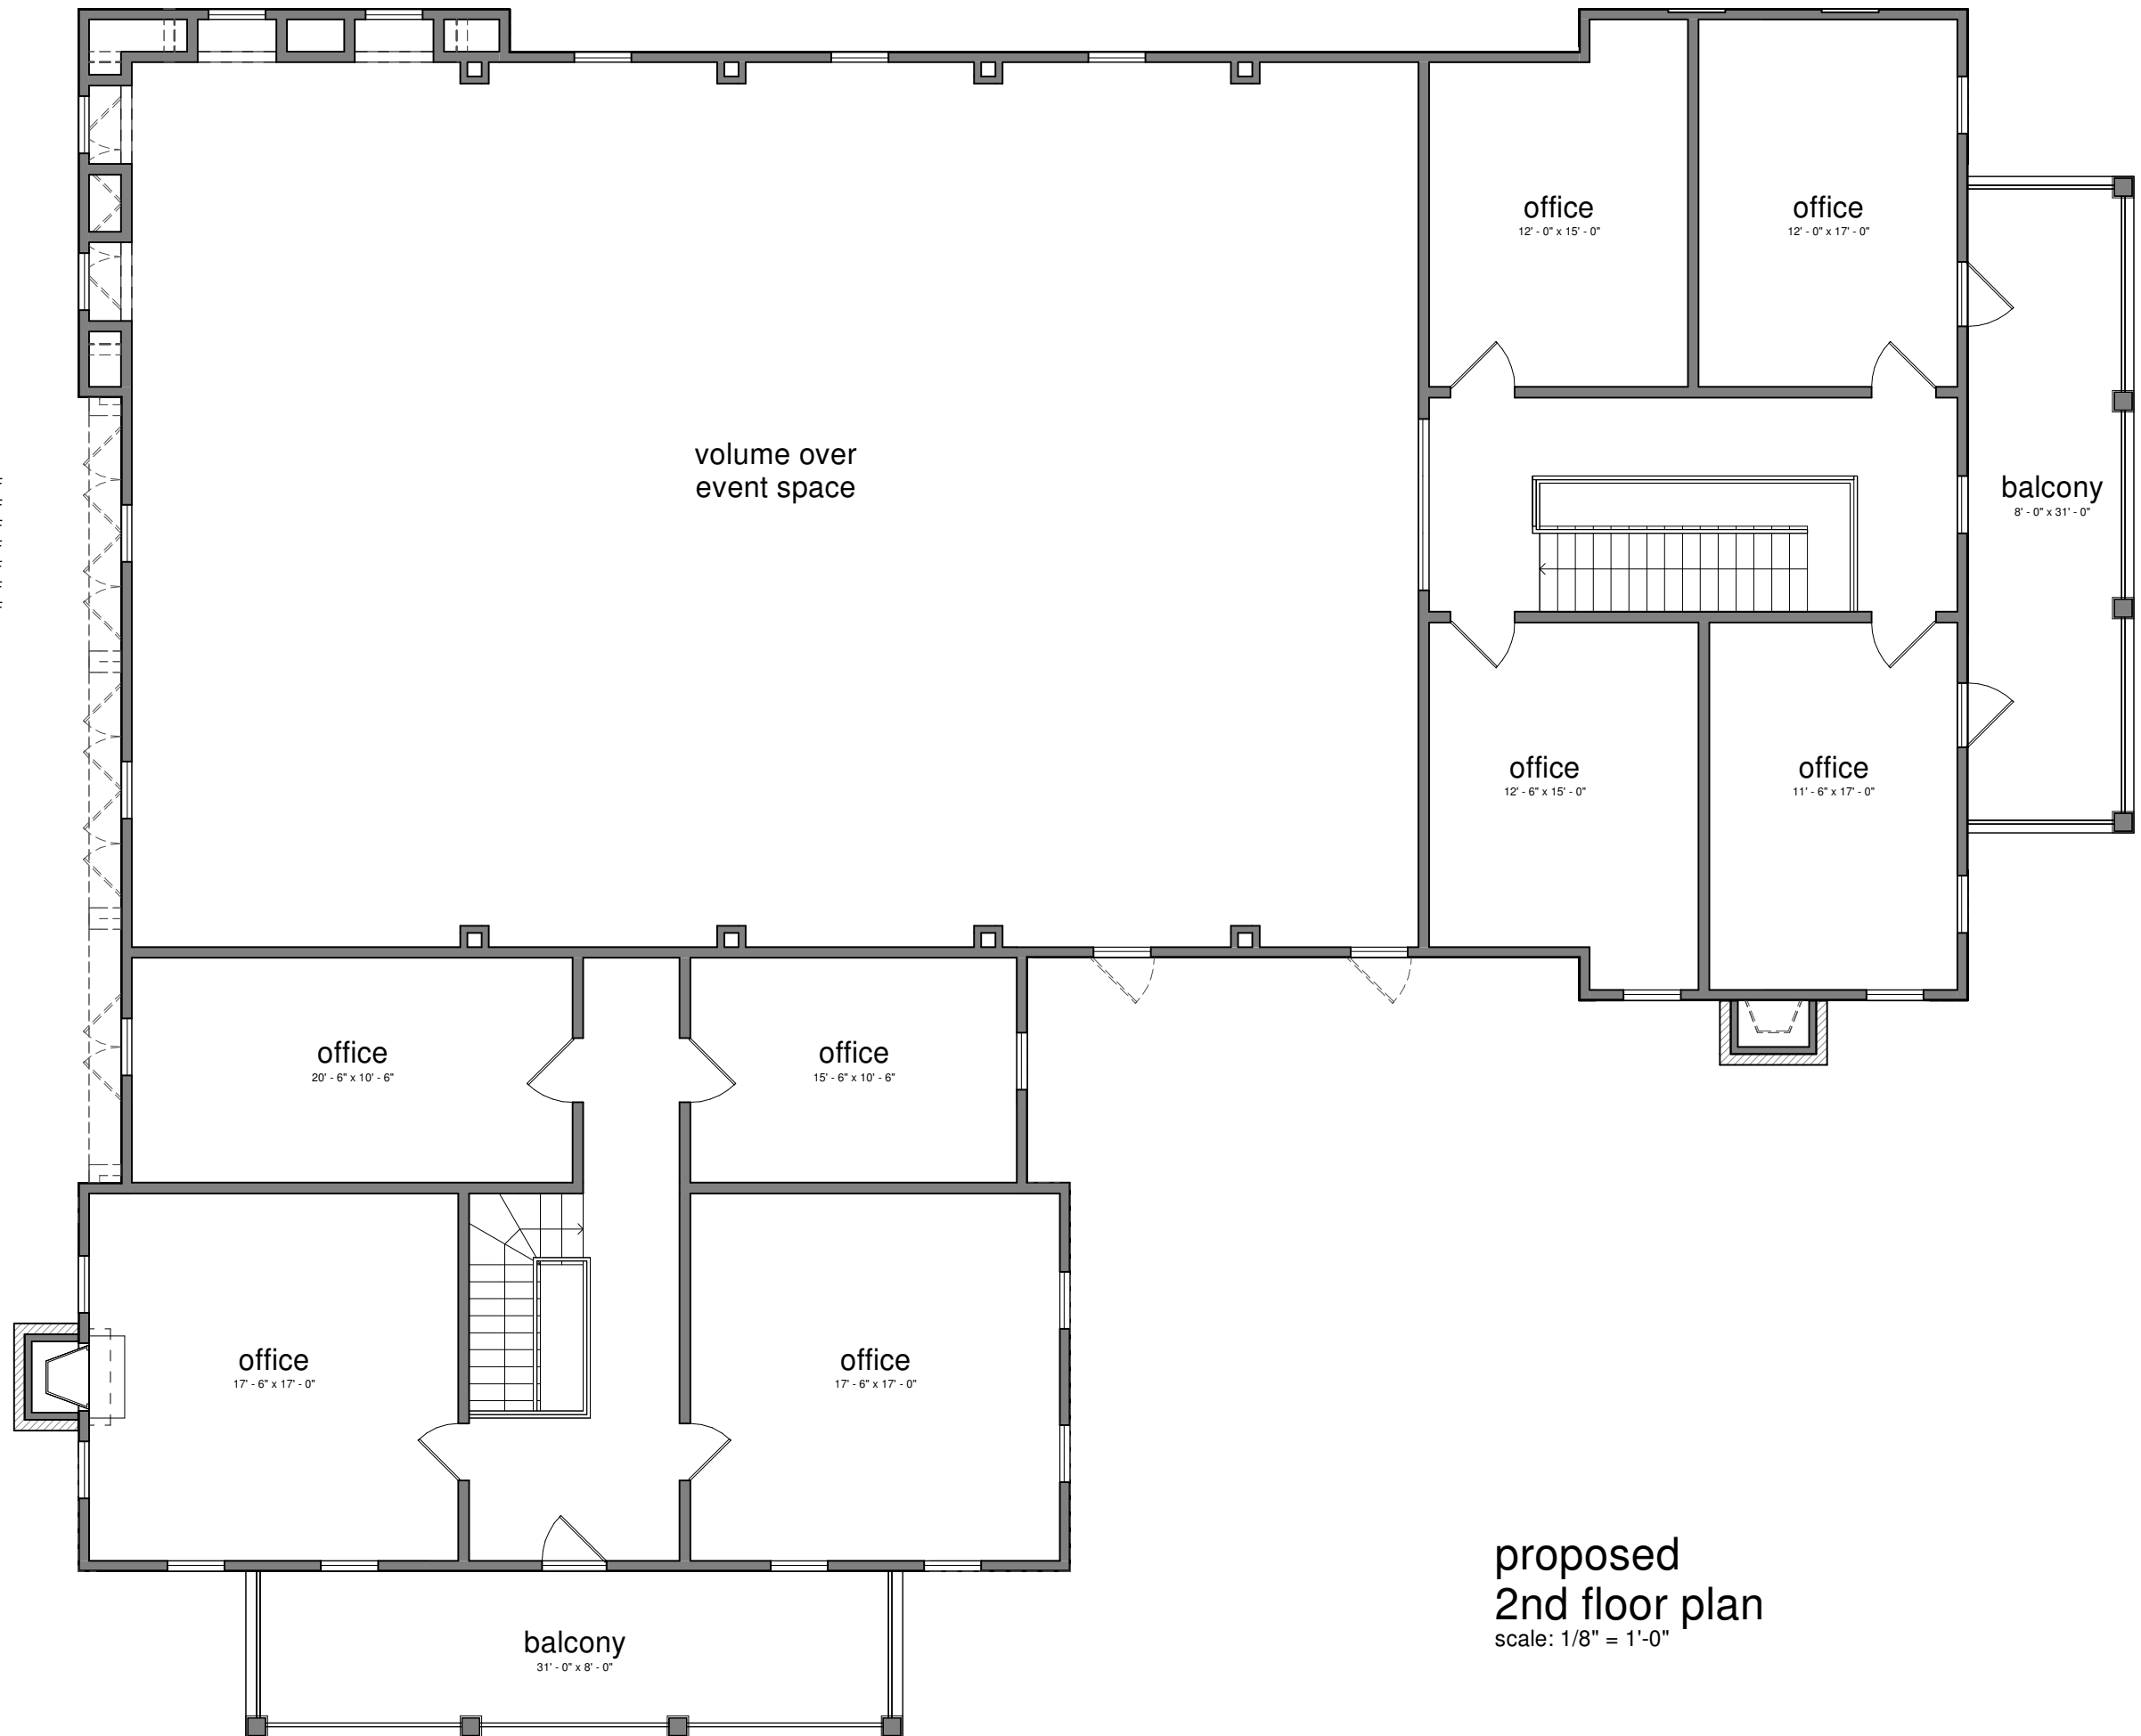

proposed
2nd floor plan
scale: 1/8" = 1'-0"

DANIE VAN LOGGERENBERG
ARCHITECTURE

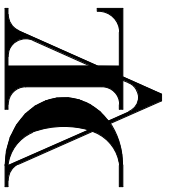

danie van loggerenberg architecture
the woodlands, texas
tel: 281-419-9081
www.dvlcc.com

504 Caroline
Montgomery, TX
77356

project no.	sheet no.
TX1000	04
date	scale
04/21/22	1/8" = 1'-0"


pond street

north 122.00'

east 180.00'

south 122.00'

liberty street

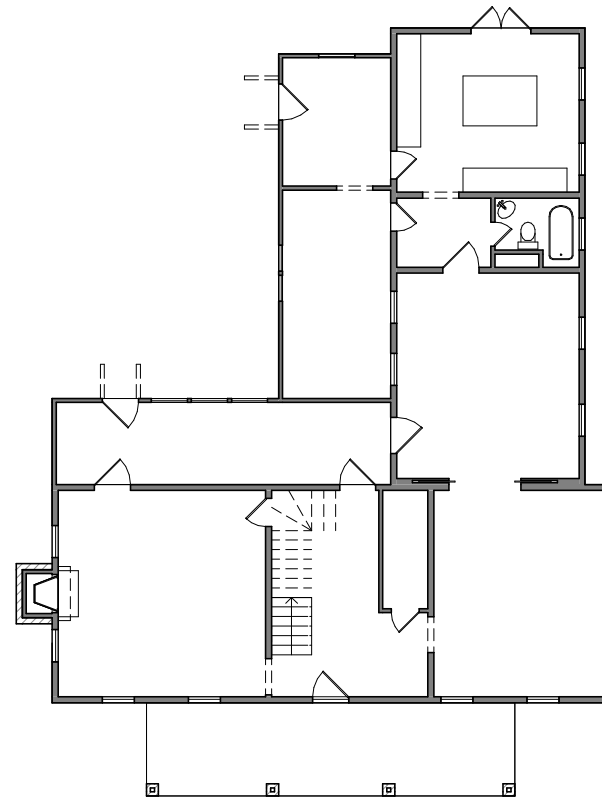


west 180.00'

caroline street



existing
site plan
scale: 1/16" = 1'-0"

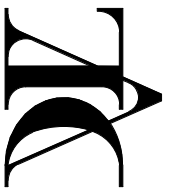


danie van loggerenberg architecture
the woodlands, texas
tel: 281-419-9081
www.dvlcc.com


DANIE VAN LOGGERENBERG
ARCHITECTURE

504 Caroline
Montgomery, TX
77356


project no.	sheet no.
TX1000	05
date	scale
04/21/22	1/16" = 1'-0"

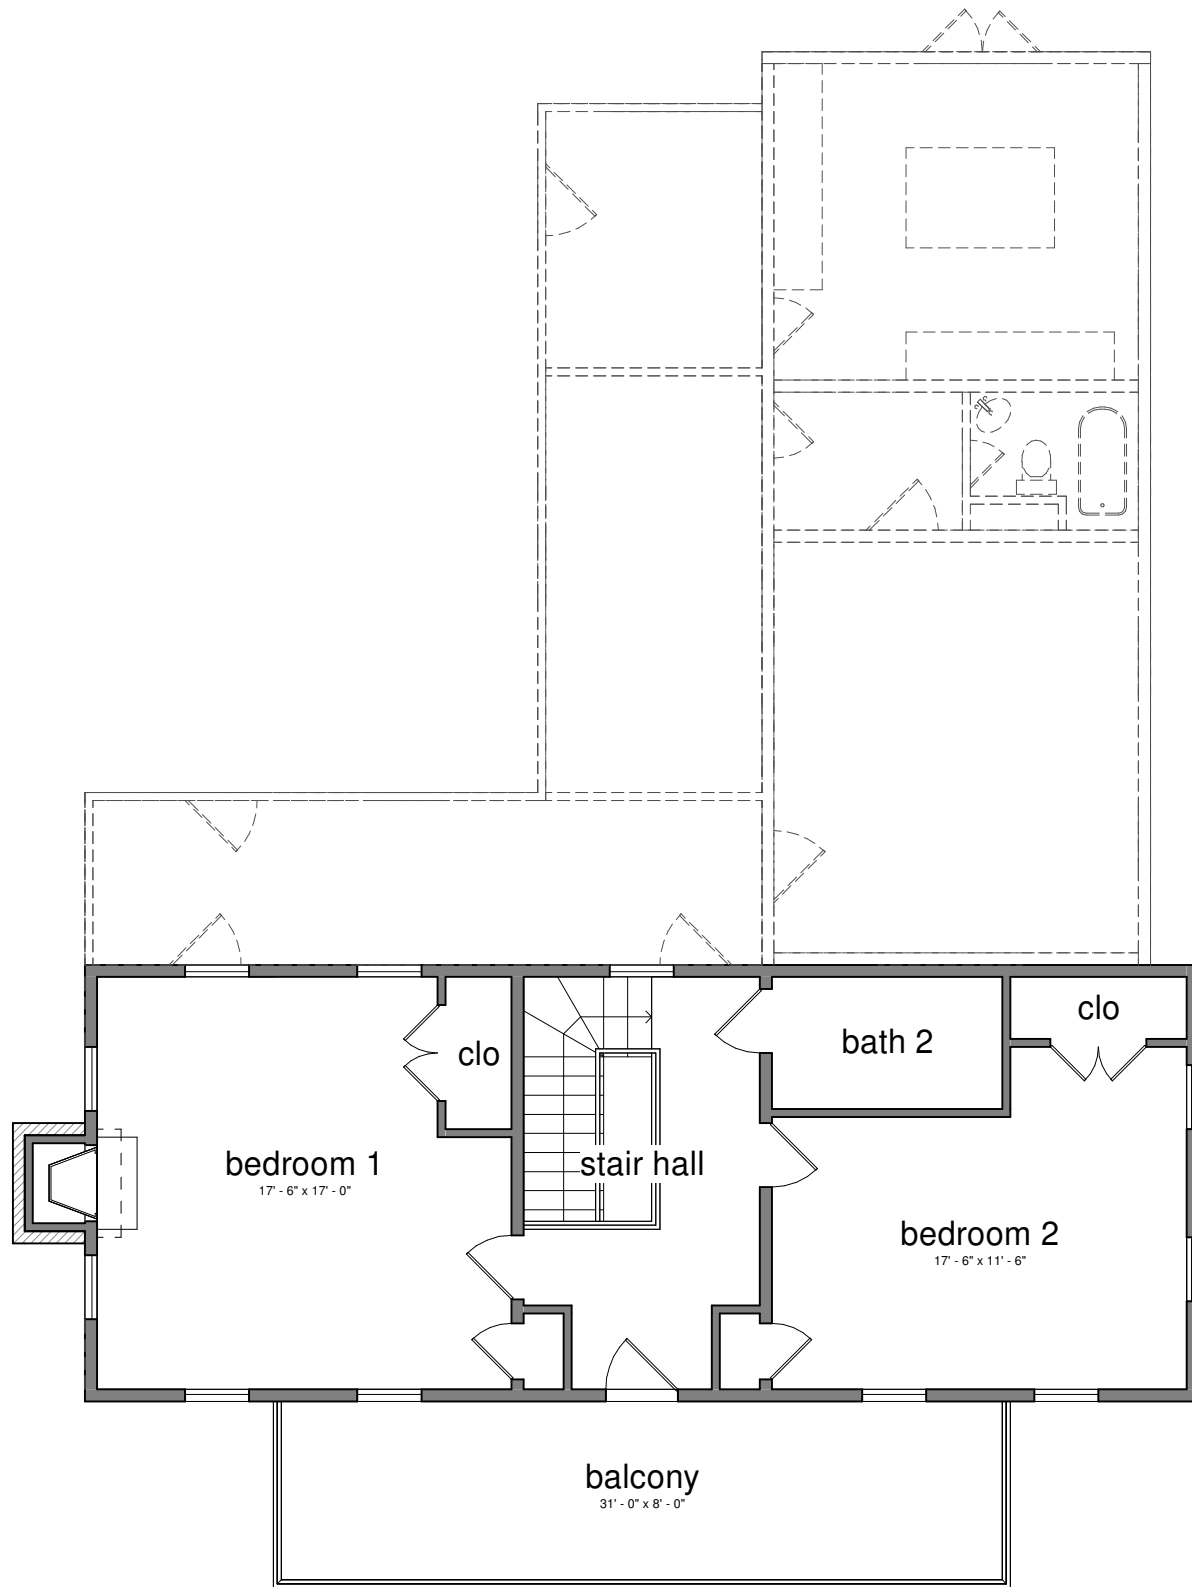

existing
2nd floor plan
scale: 1/8" = 1'-0"

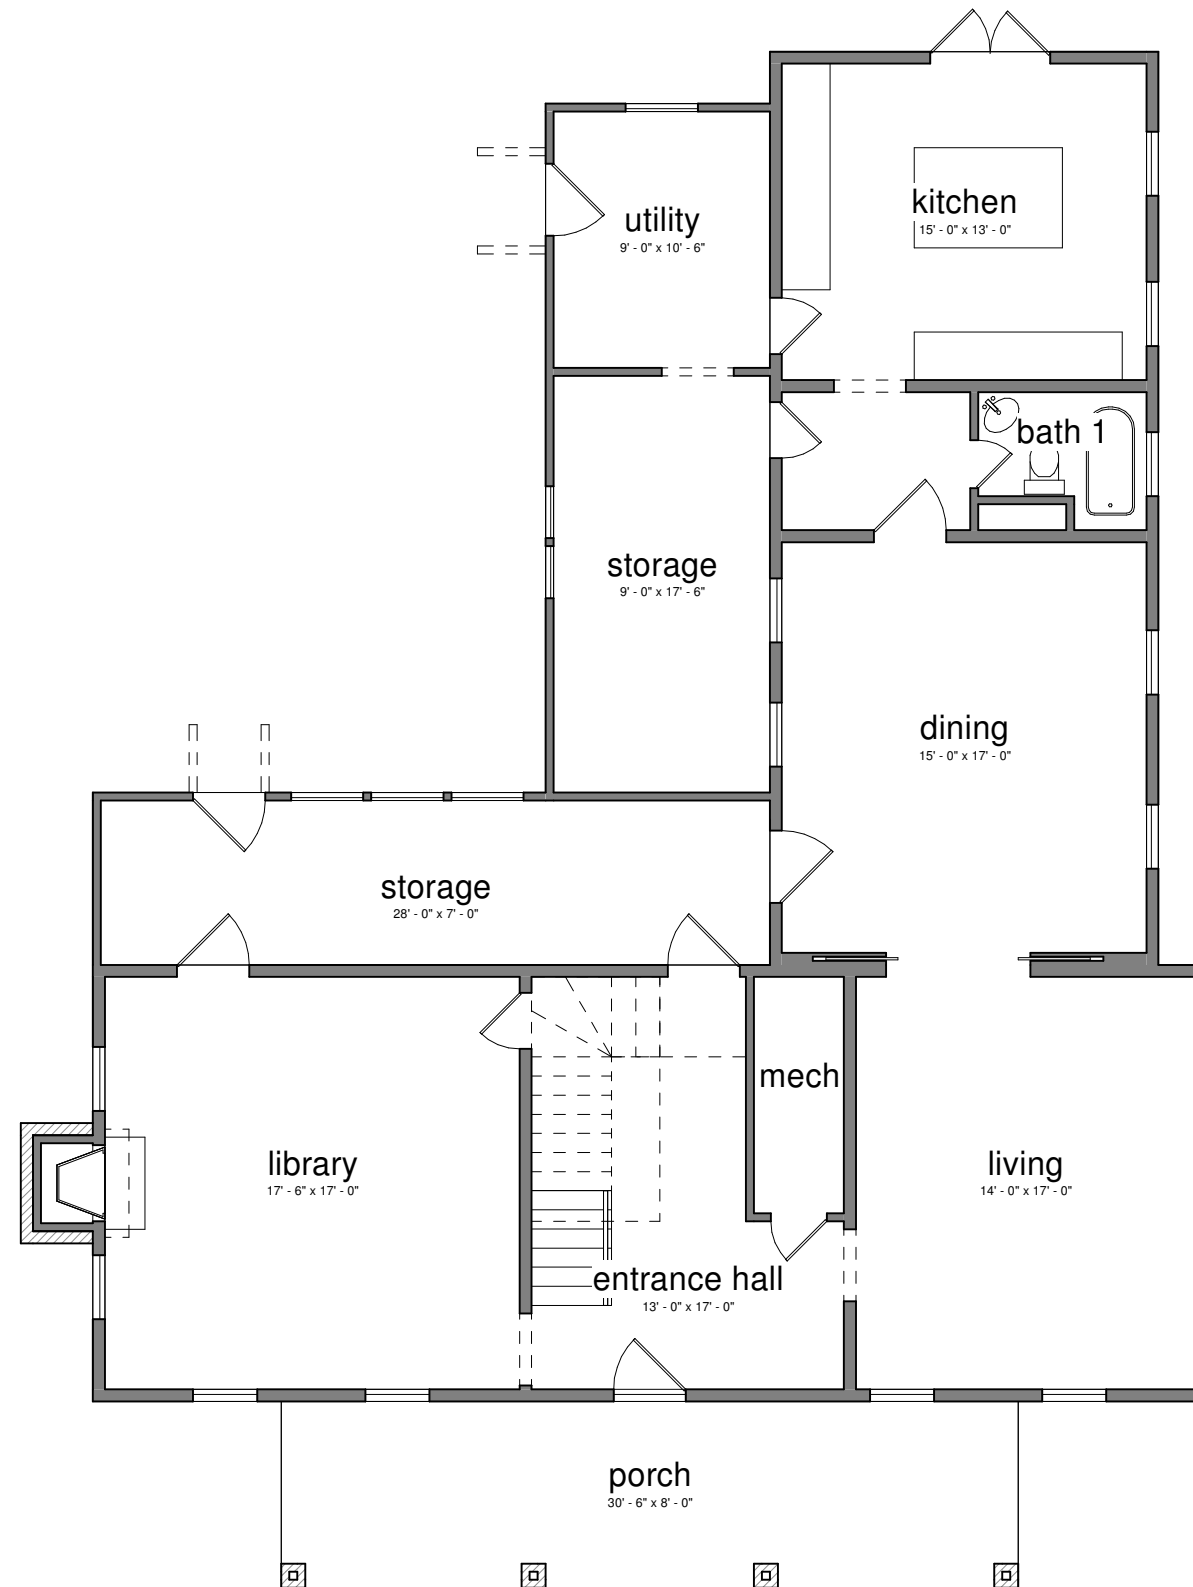


existing
1st floor plan
scale: 1/8" = 1'-0"

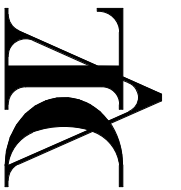

danie van loggerenberg architecture
the woodlands, texas
tel: 281-419-9081
www.dvlcc.com

504 Caroline
Montgomery, TX
77356


project no.	sheet no.
TX1000	06
date	scale
04/21/22	1/8" = 1'-0"

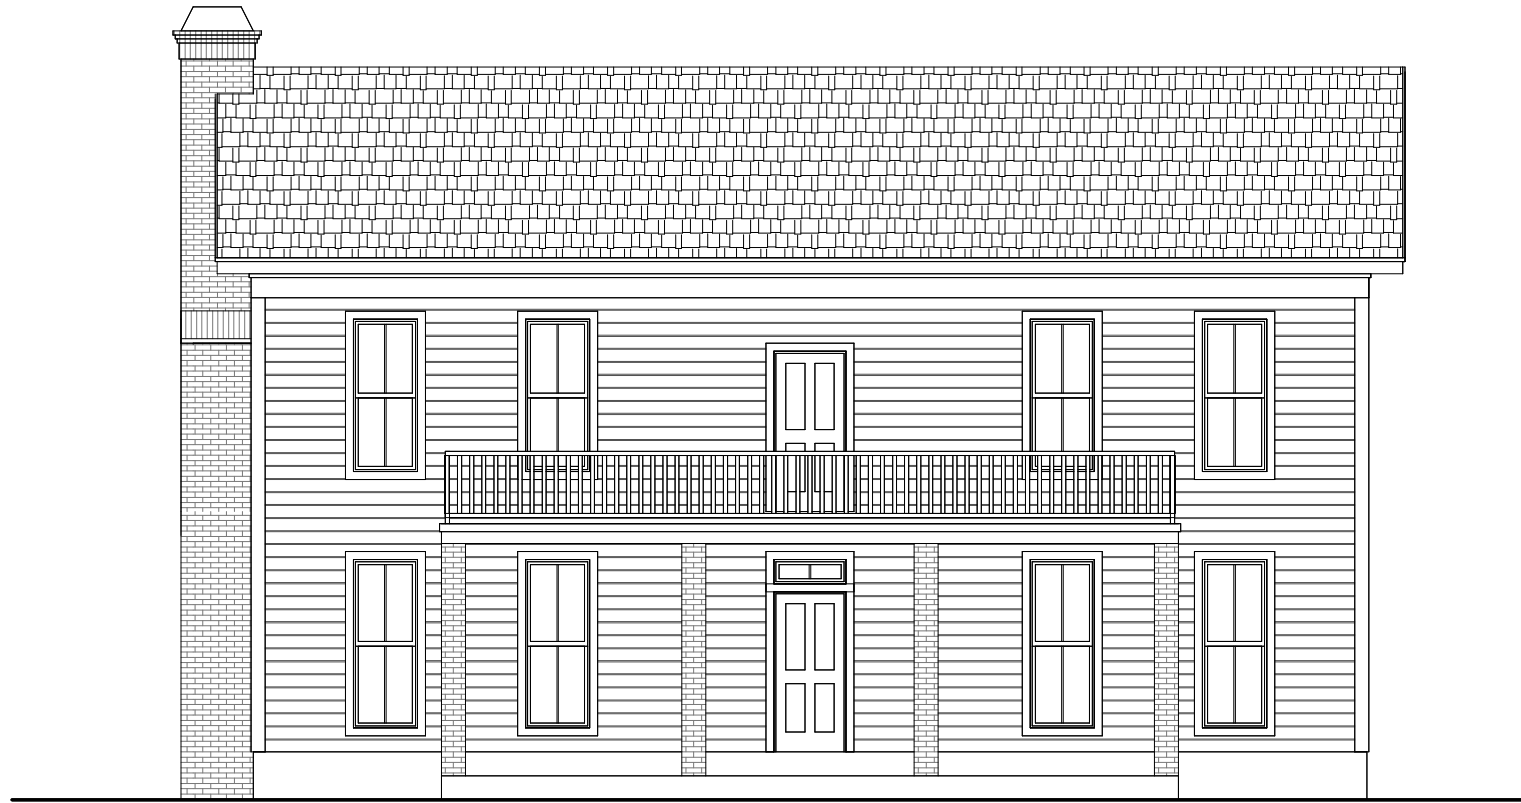

front elevation
scale: 1/8" = 1'-0"



right elevation
scale: 1/8" = 1'-0"

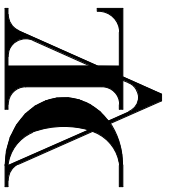


504 Caroline
Montgomery, TX
77356

project no.	sheet no.
TX1000	07
date	scale
04/21/22	1/8" = 1'-0"




rear elevation
scale: 1/8" = 1'-0"

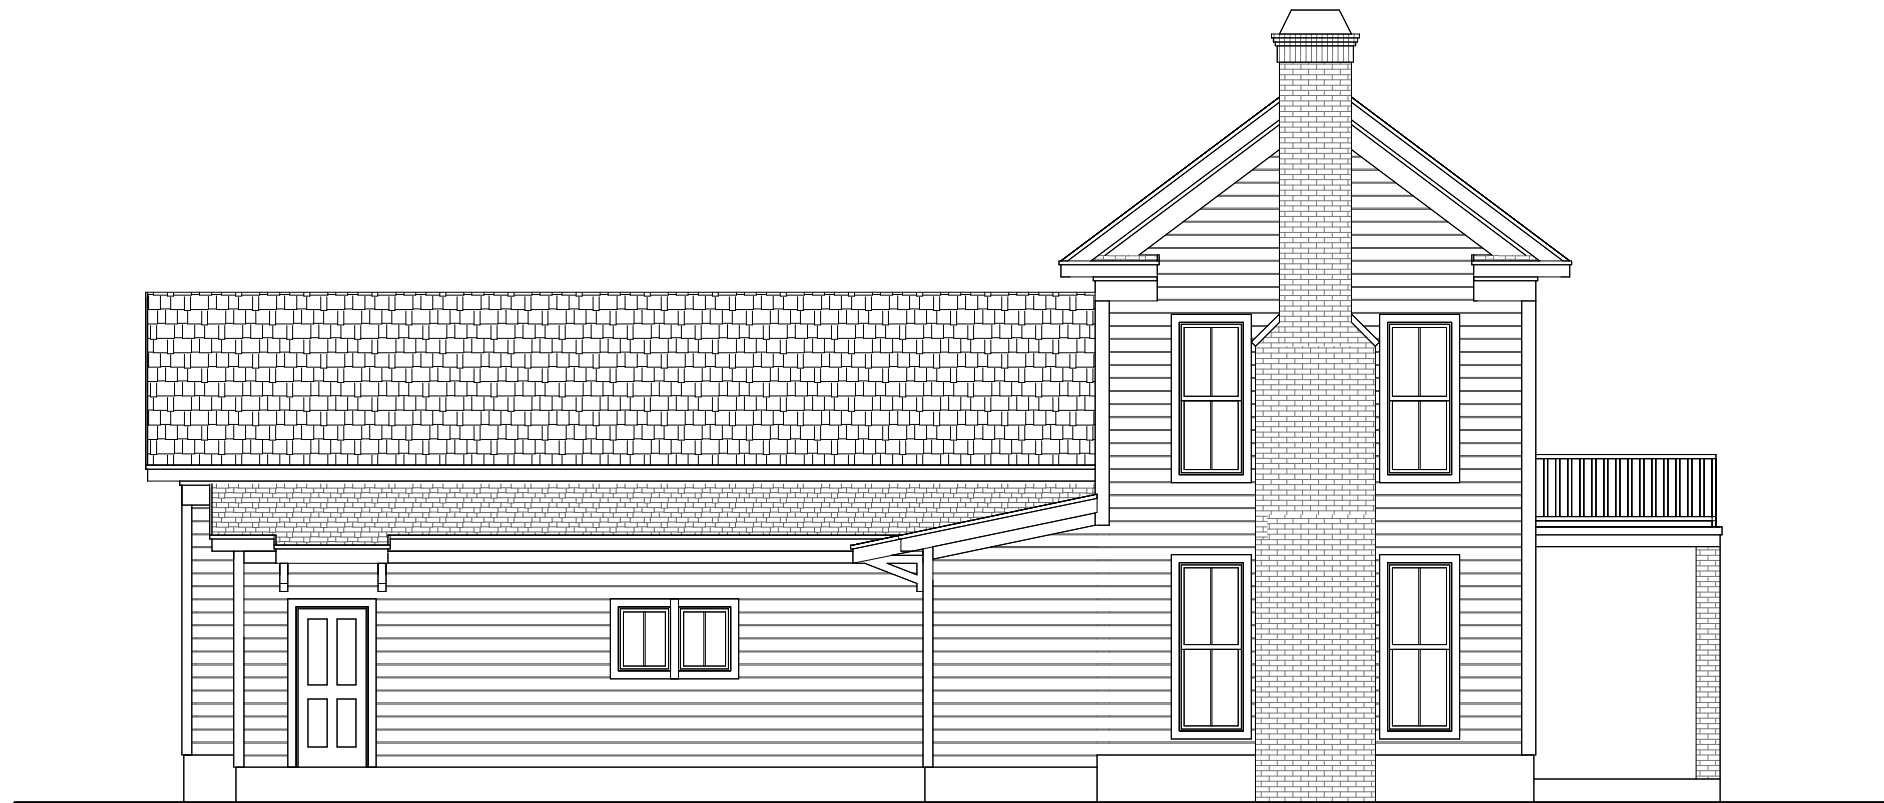

left elevation
scale: 1/8" = 1'-0"


DANIE VAN LOGGERENBERG
ARCHITECTURE

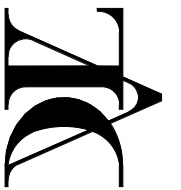


danie van loggerenberg architecture
the woodlands, texas
tel: 281-419-9081
www.dvlcc.com

504 Caroline
Montgomery, TX
77356

project no.	sheet no.
TX1000	08
date	scale
04/21/22	1/8" = 1'-0"

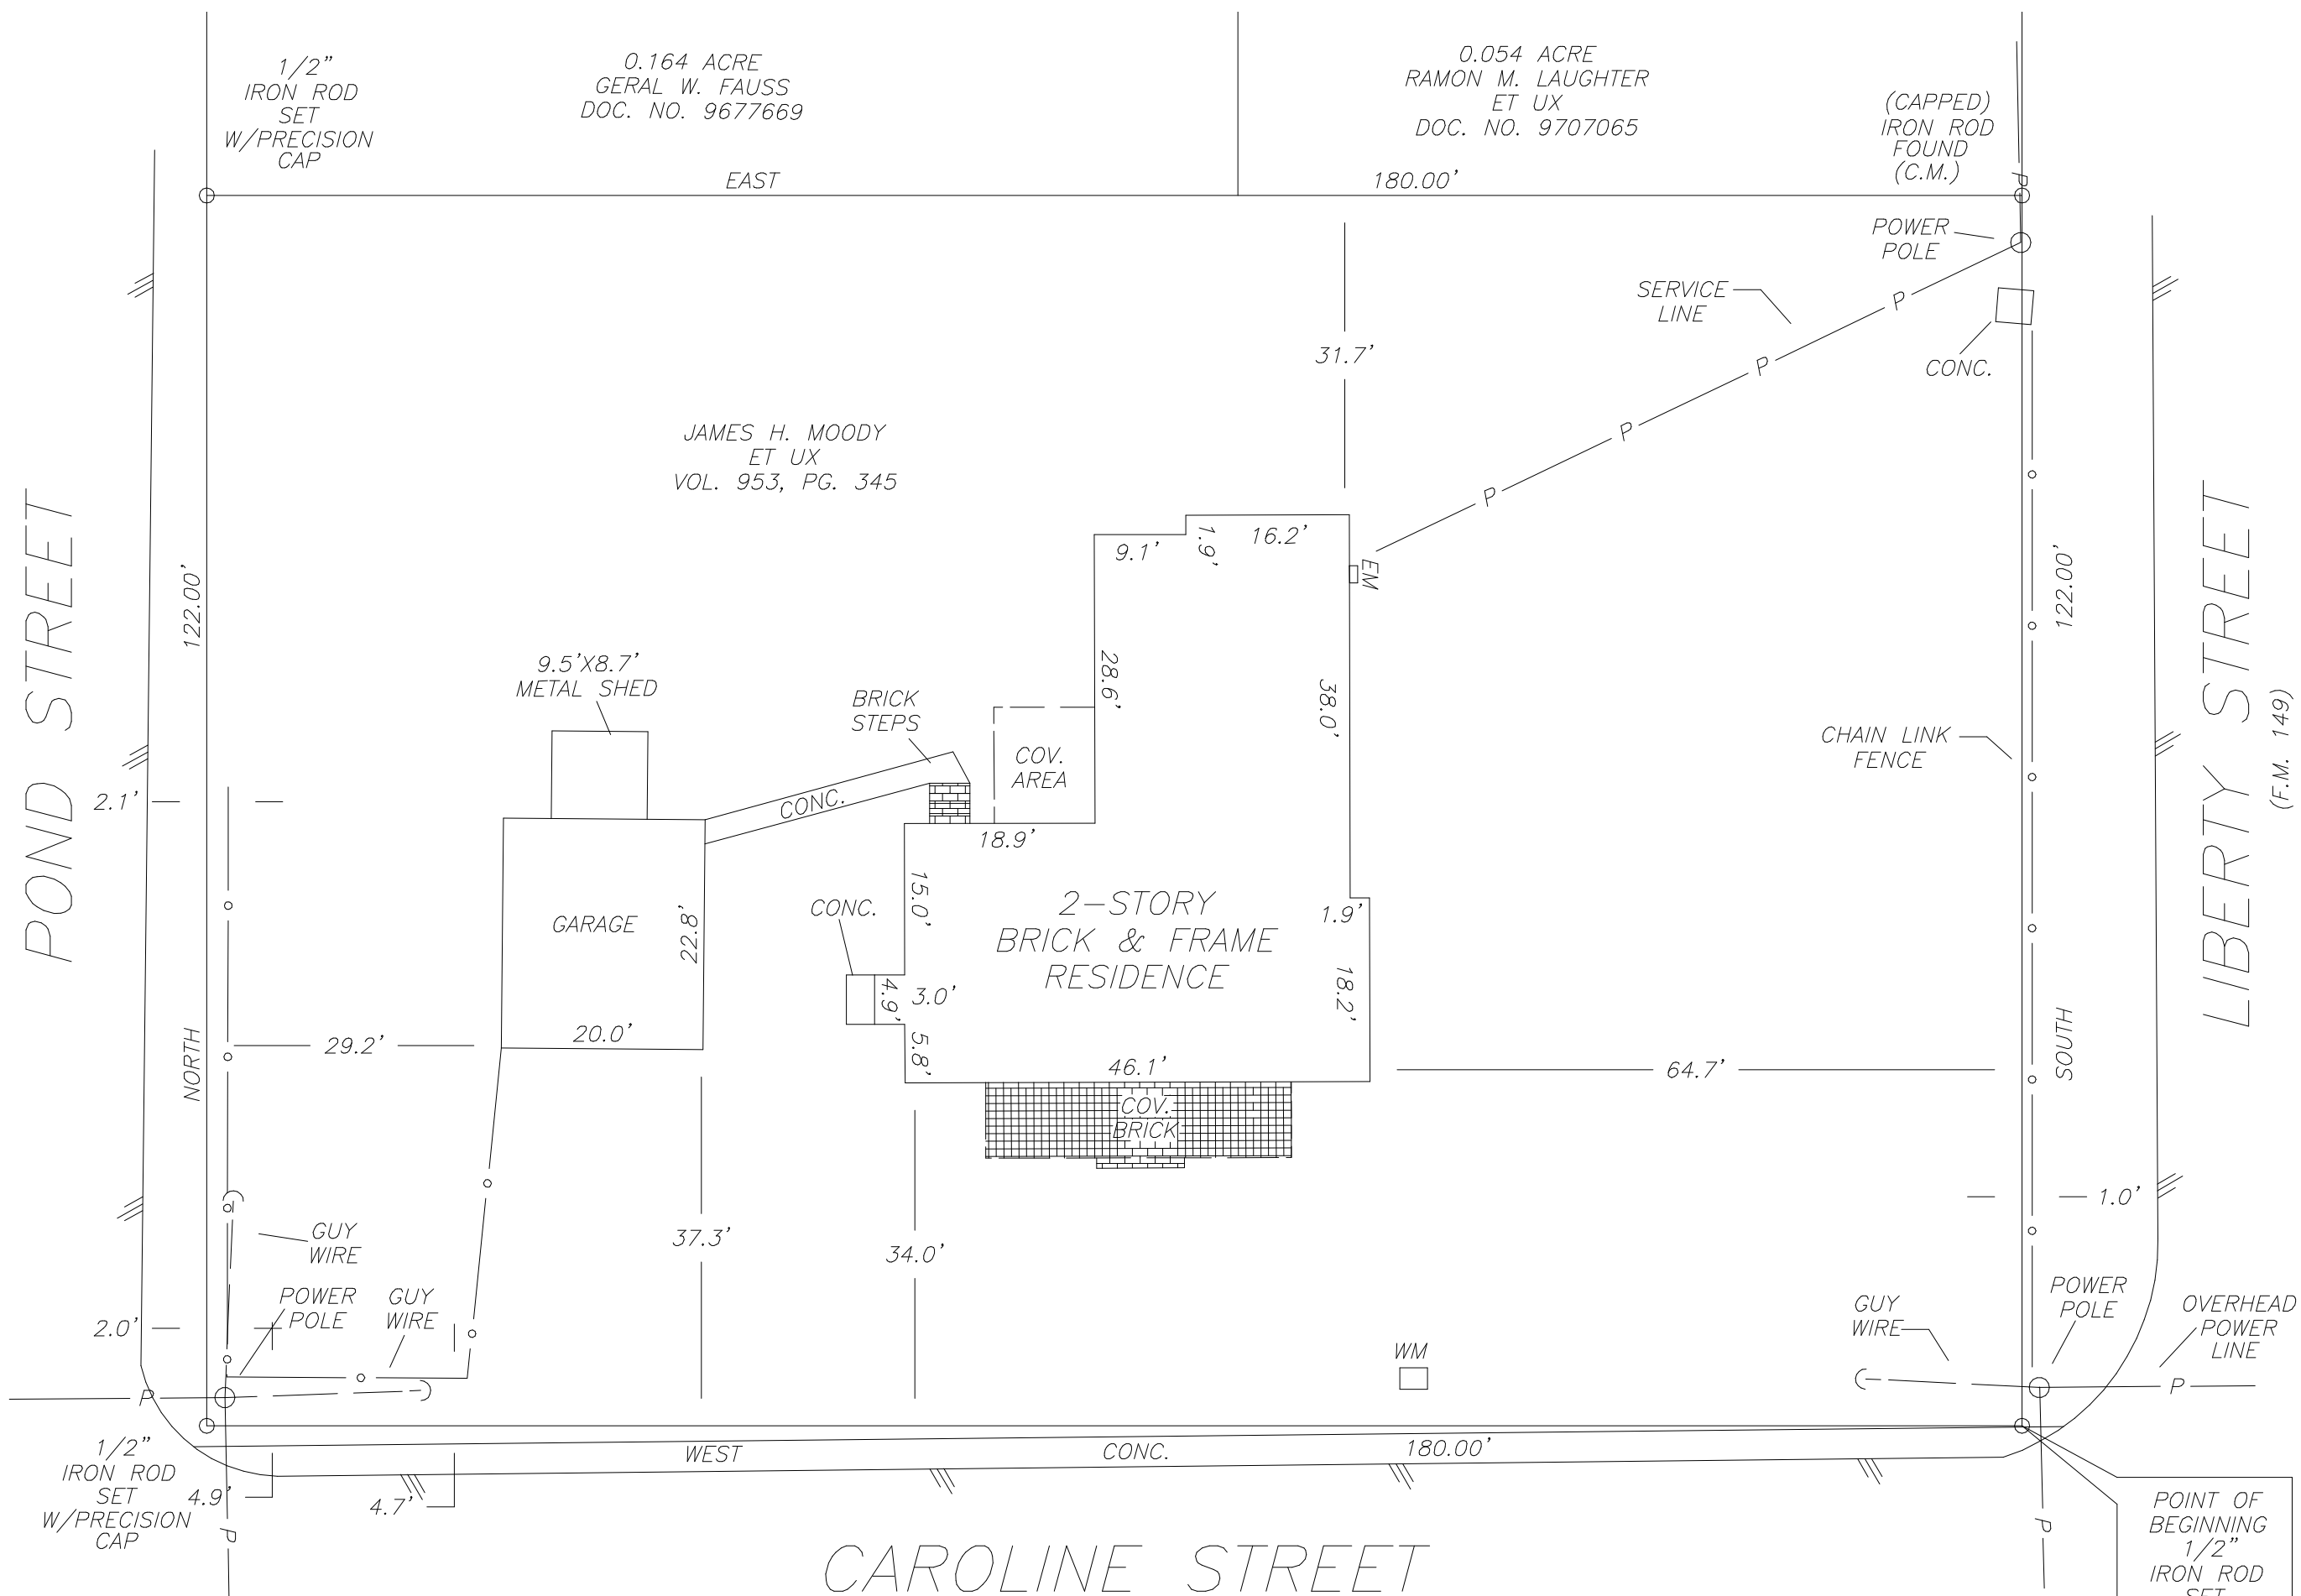

DANIE VAN LOGGERENBERG
ARCHITECTURE

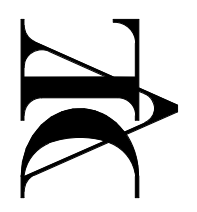


danie van loggerenberg architecture
the woodlands, texas
tel: 281-419-9081
www.dvlcc.com

504 Caroline
Montgomery, TX
77356

project no.	sheet no.
TX1000	09
date	scale
04/21/22	1/16" = 1'-0"



DANIE VAN LOGGERENBERG
ARCHITECTURE

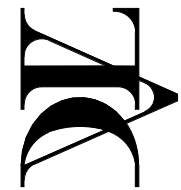


danie van loggerenberg architecture
the woodlands, texas
tel: 281-419-9081
www.dvlcc.com

504 Caroline
Montgomery, TX
77356

project no.	sheet no.
TX1000	10
date	scale
04/21/22	



DANIE VAN LOGGERENBERG
ARCHITECTURE

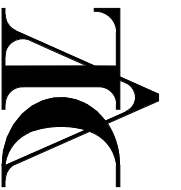


danie van loggerenberg architecture
the woodlands, texas
tel: 281-419-9081
www.dvlcc.com

504 Caroline
Montgomery, TX
77356

project no.	sheet no.
TX1000	11
date	scale
04/21/22	



DANIE VAN LOGGERENBERG
ARCHITECTURE

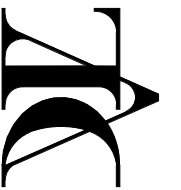

danie van loggerenberg architecture
the woodlands, texas
tel: 281-419-9081
www.dvlcc.com

504 Caroline
Montgomery, TX
77356

project no.	sheet no.
TX1000	12
date	scale
04/21/22	