

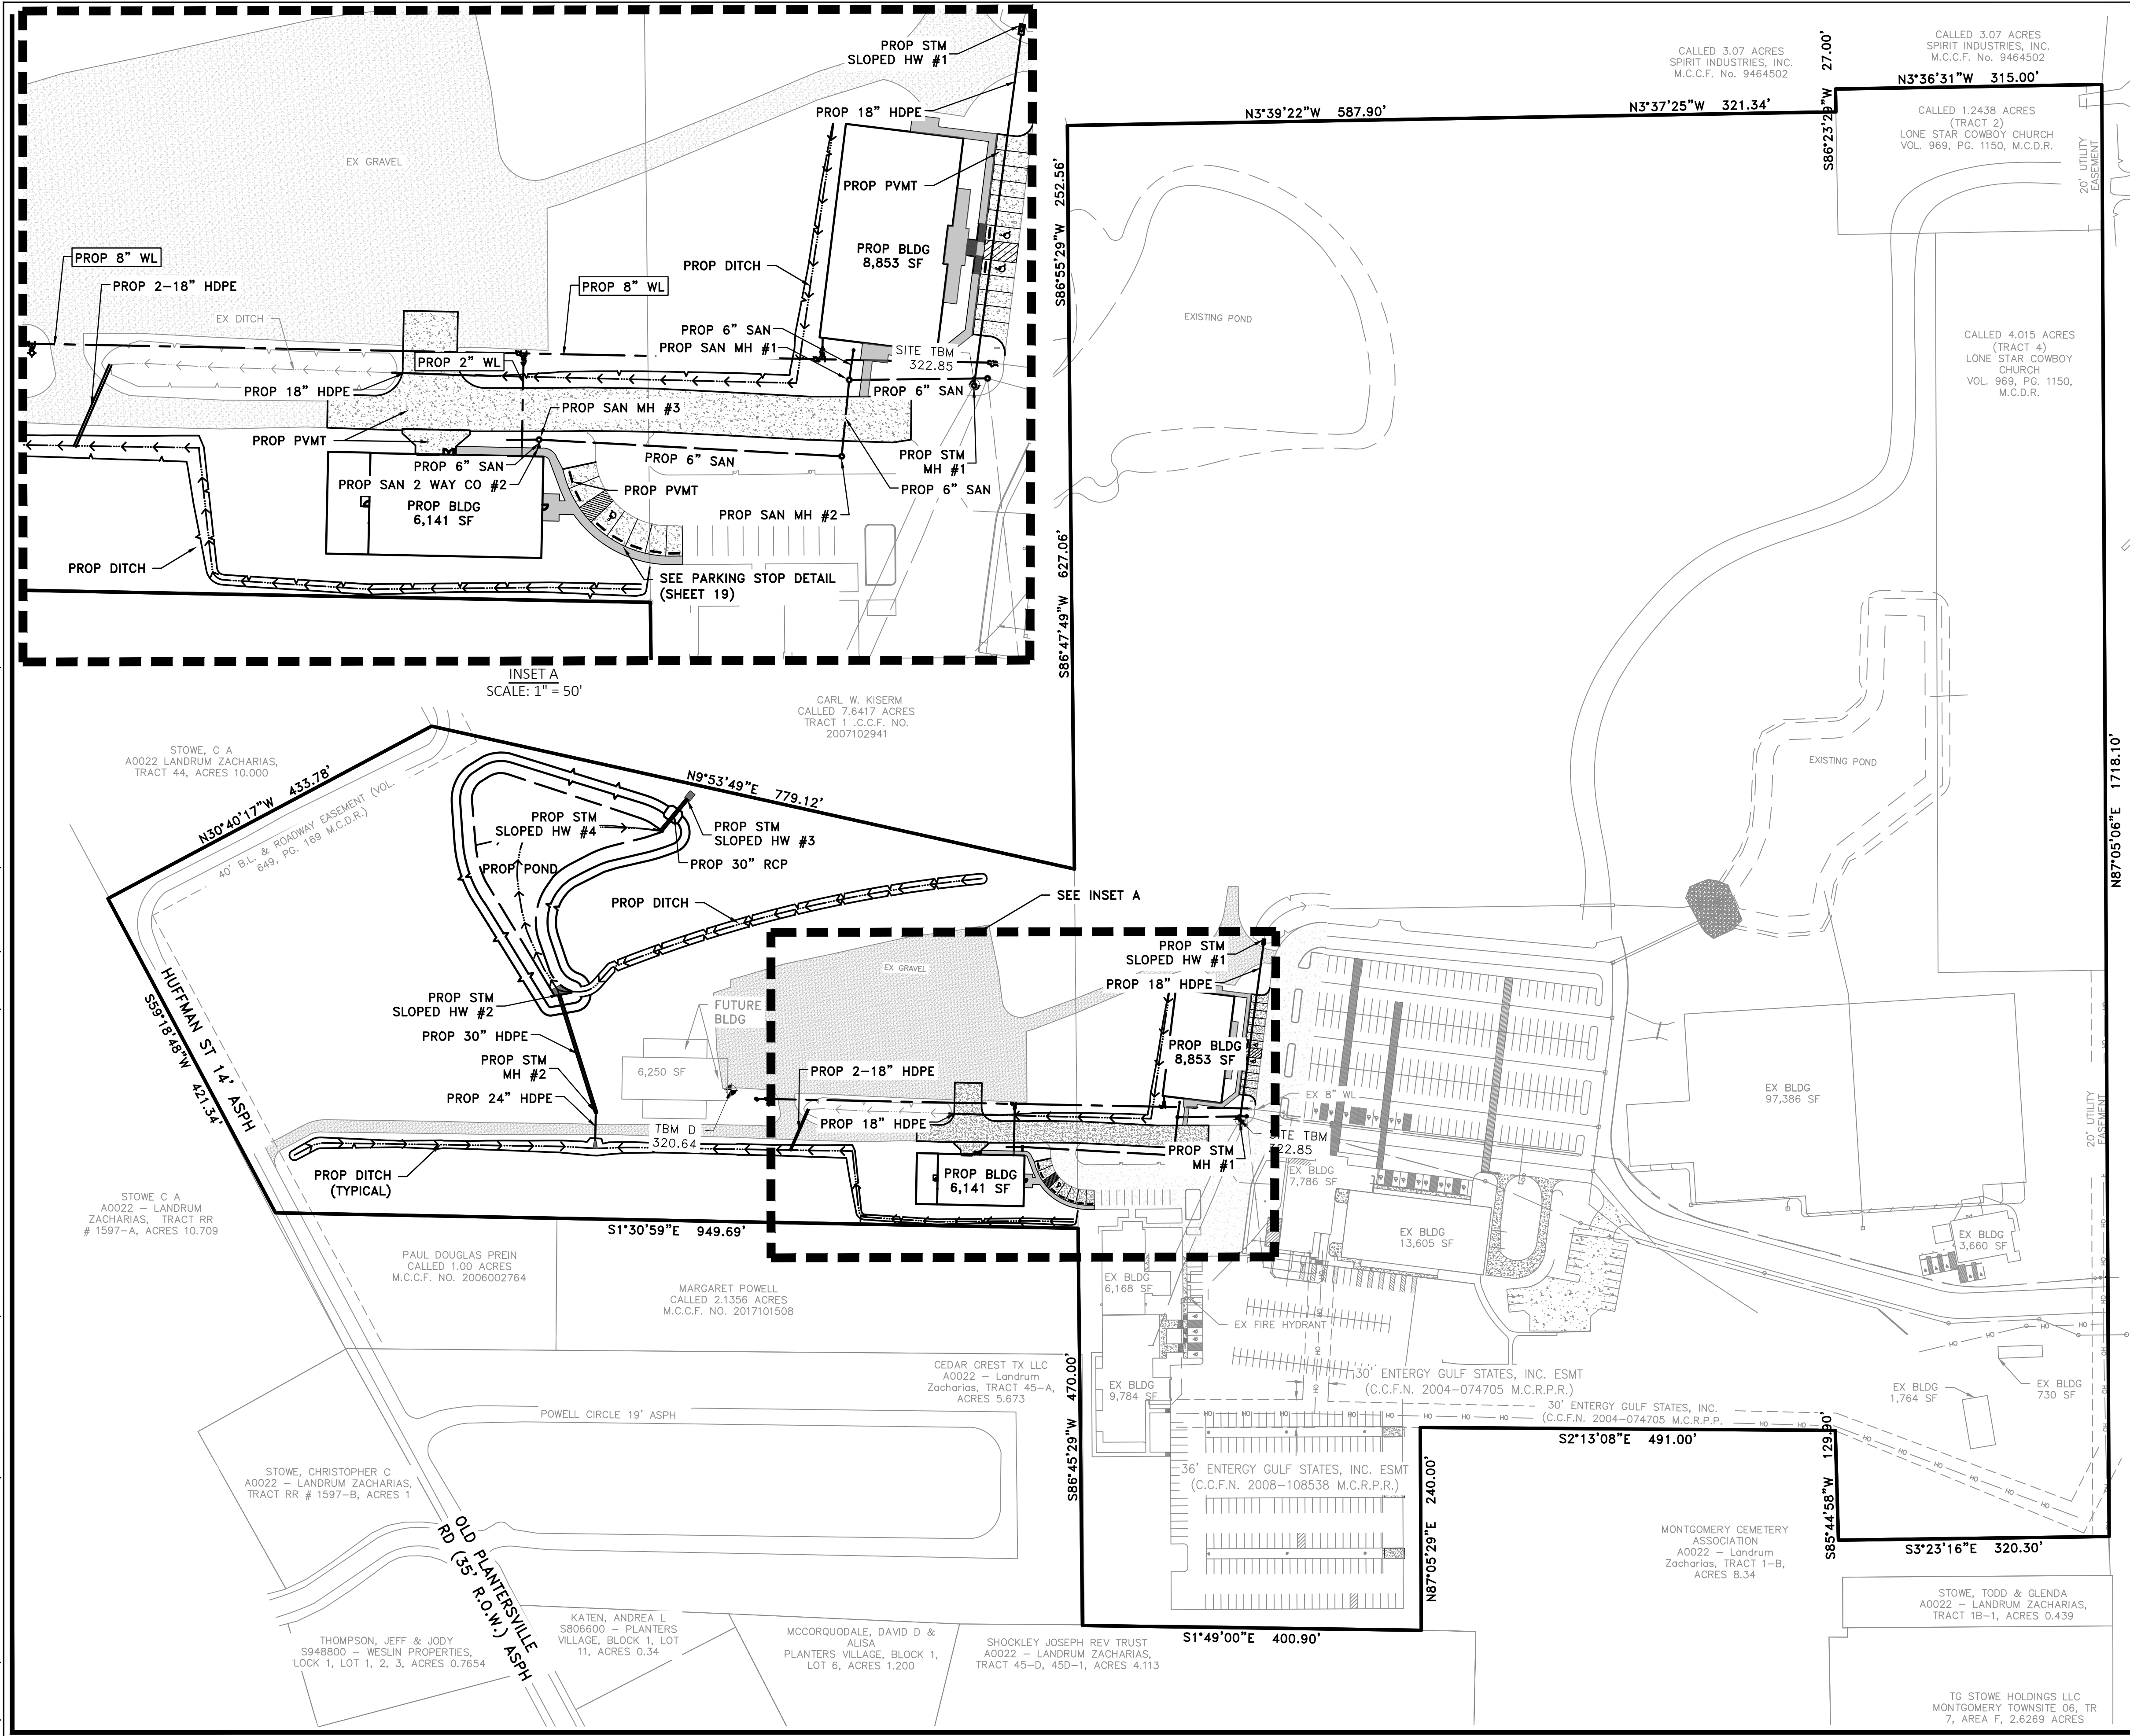


L:\SHARED\12. ENGINEERING PROJECTS\ENGINEERING PROJECTS\11041--LONESTAR COWBOY CHURCH BUILDING\Q3 CAD\DESIGN SET\04. OVERALL SITE PLAN.DWG Apr. 14, 2025--8:46 AM SEAN BURNETT

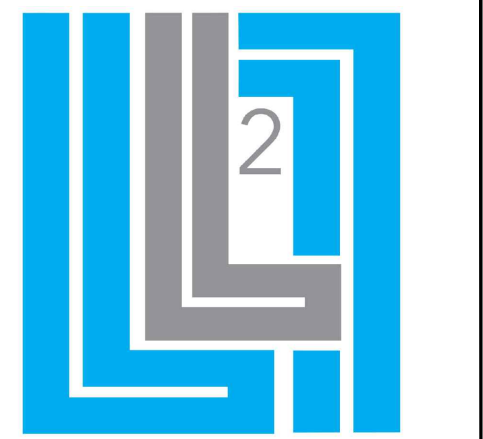

ST HWY 105 (R.O.W. VARIES) ASPH

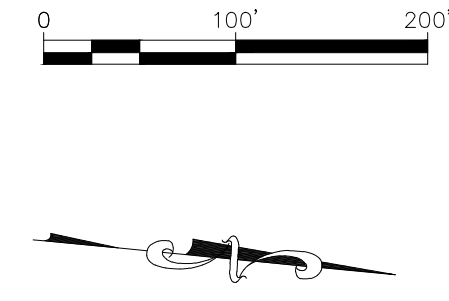


L SQUARED ENGINEERING
MUNICIPAL COMMERCIAL RESIDENTIAL
WWW.LZENGINERING.COM
PRO REGISTRATION NUMBER 13225
3307 W. DAVIS STREET #100
CONROE, TEXAS 77384
OFFICE: (281) 447-0400

CLIENT INFORMATION
Maco Construction
1718 HUMBLE PLACE DRIVE
HUMBLE, TX 77338
PROJECT ADDRESS
21627 EVA ST, MONTGOMERY, TX 77356

LONE STAR COWBOY CHURCH EXPANSION OVERALL SITE PLAN

DRAWING ISSUE				
#	DATE	BY	* COMMENT	
1	4/11/25	JMP	FOR PERMIT	

DRAWING INFORMATION			
PROJECT	11041	TDLR	**
DRAWN	JTL	CHECKED BY	JMP
SCALE	1" = 100' (24X36) 1" = 200' (11X17)	SHEET	04

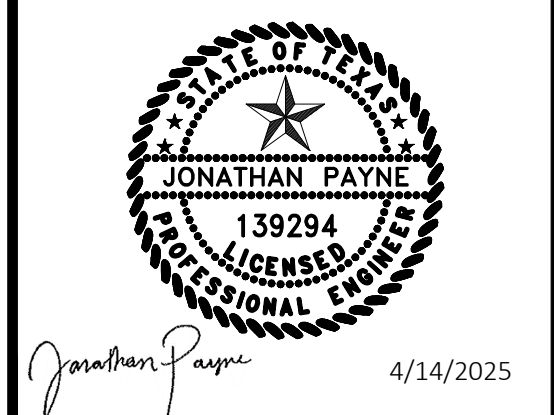

DATE 4/14/2025

CITY OF MONTGOMERY, CITY ENGINEER
SIGNATURE VALID FOR ONE (1) YEAR

*PLANS NOT RELEASED FOR CONSTRUCTION UNLESS INDICATED ABOVE