


pond street

north 122.00'

east 180.00'

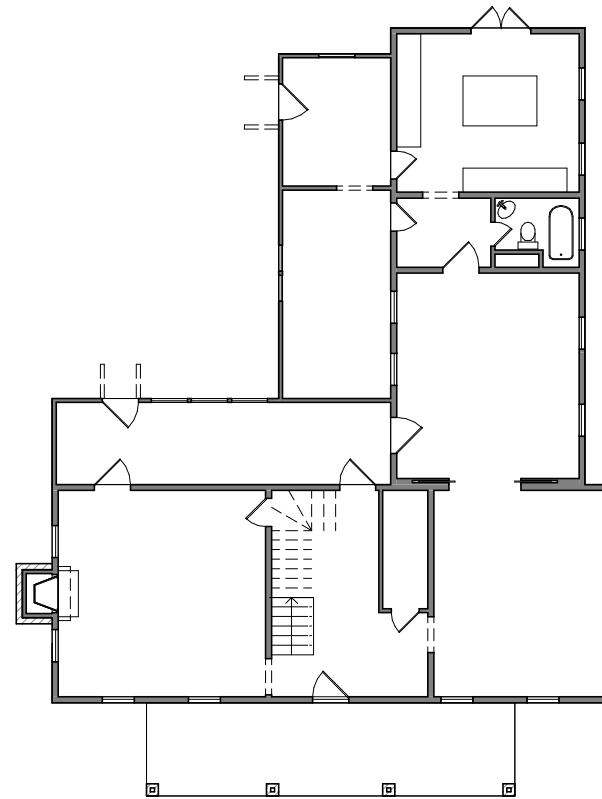

south 122.00'


liberty street

west 180.00'

caroline street



existing site plan  
scale: 1/16" = 1'-0"

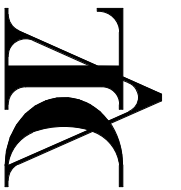


danie van loggerenberg architecture  
the woodlands, texas  
tel: 281-419-9081  
www.dvlcc.com


**DANIE VAN LOGGERENBERG**  
ARCHITECTURE

**504 Caroline**  
Montgomery, TX  
77356


project no.	sheet no.
<b>TX1000</b>	<b>-01</b>
date	scale
<b>06/27/22</b>	<b>1/16" = 1'-0"</b>

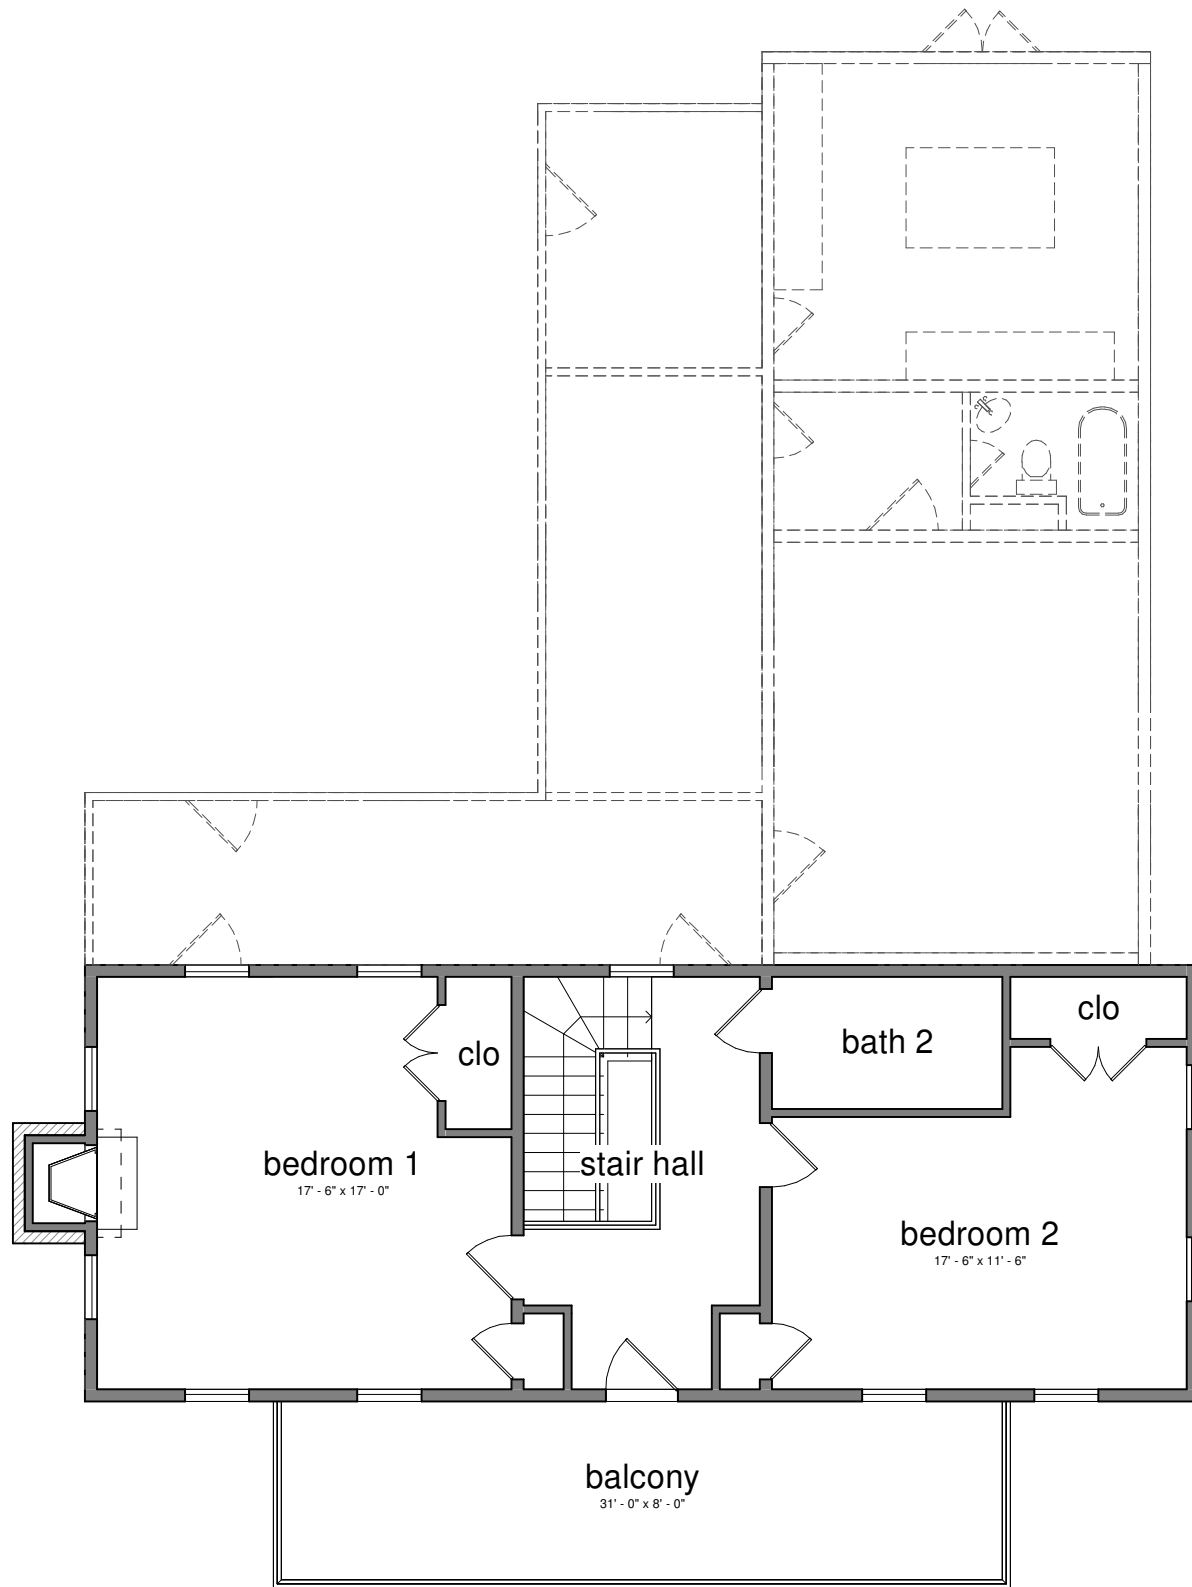

existing  
2nd floor plan  
scale: 1/8" = 1'-0"

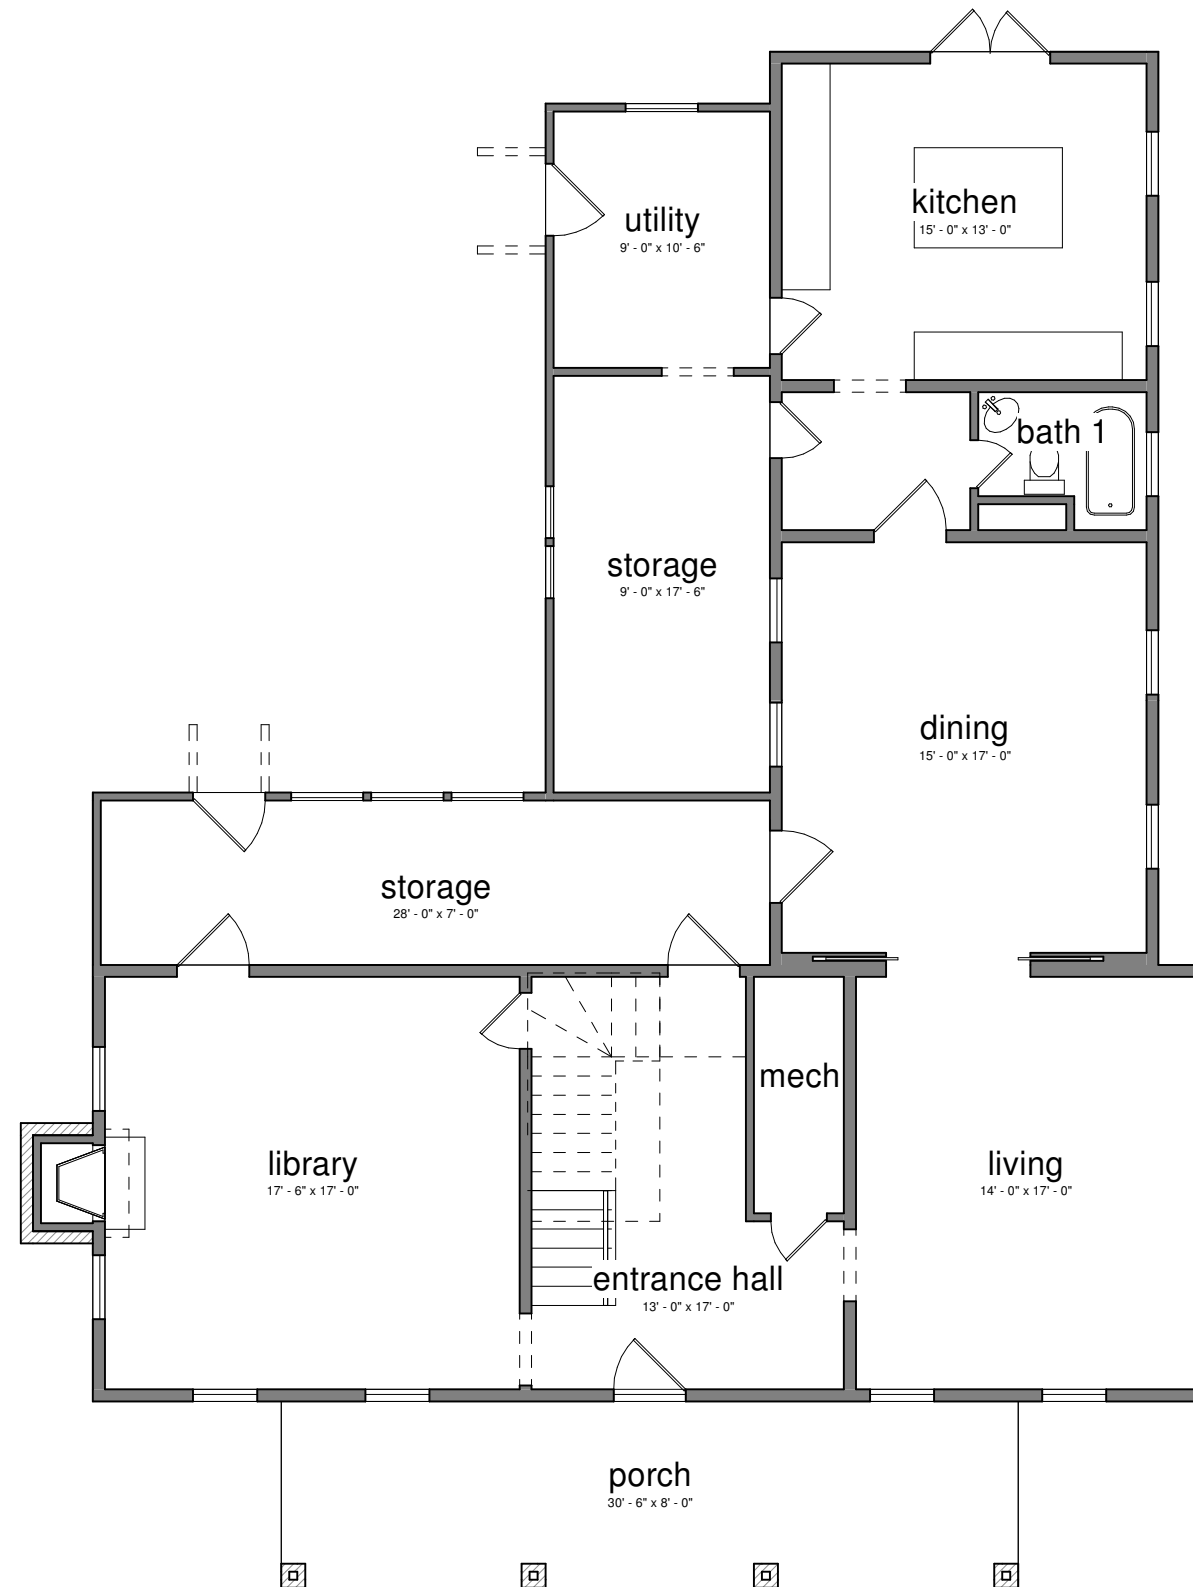

existing  
1st floor plan  
scale: 1/8" = 1'-0"

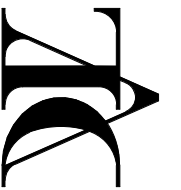

danie van loggerenberg architecture  
the woodlands, texas  
tel: 281-419-9081  
www.dvlcc.com

504 Caroline  
Montgomery, TX  
77356

project no.	sheet no.
<b>TX1000</b>	<b>-02</b>
date	scale
<b>06/27/22</b>	<b>1/8" = 1'-0"</b>




existing front elevation  
scale: 1/8" = 1'-0"



existing right elevation  
scale: 1/8" = 1'-0"


DANIE VAN LOGGERENBERG  
ARCHITECTURE

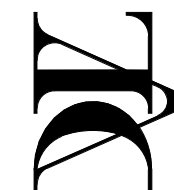

danie van loggerenberg architecture  
the woodlands, texas  
tel: 281-419-9081  
www.dvlcc.com

504 Caroline  
Montgomery, TX  
77356

project no.	sheet no.
<b>TX1000</b>	<b>-03</b>
date	scale
<b>06/27/22</b>	<b>1/8" = 1'-0"</b>

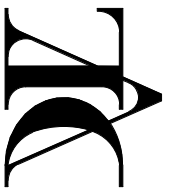


danie van loggerenberg architecture  
the woodlands, texas  
tel: 281-419-9081  
www.dvlcc.com

504 Caroline  
Montgomery, TX  
77356


project no.	sheet no.
<b>TX1000</b>	<b>-04</b>
date	scale
<b>06/27/22</b>	<b>1/8" = 1'-0"</b>




existing rear elevation  
scale: 1/8" = 1'-0"

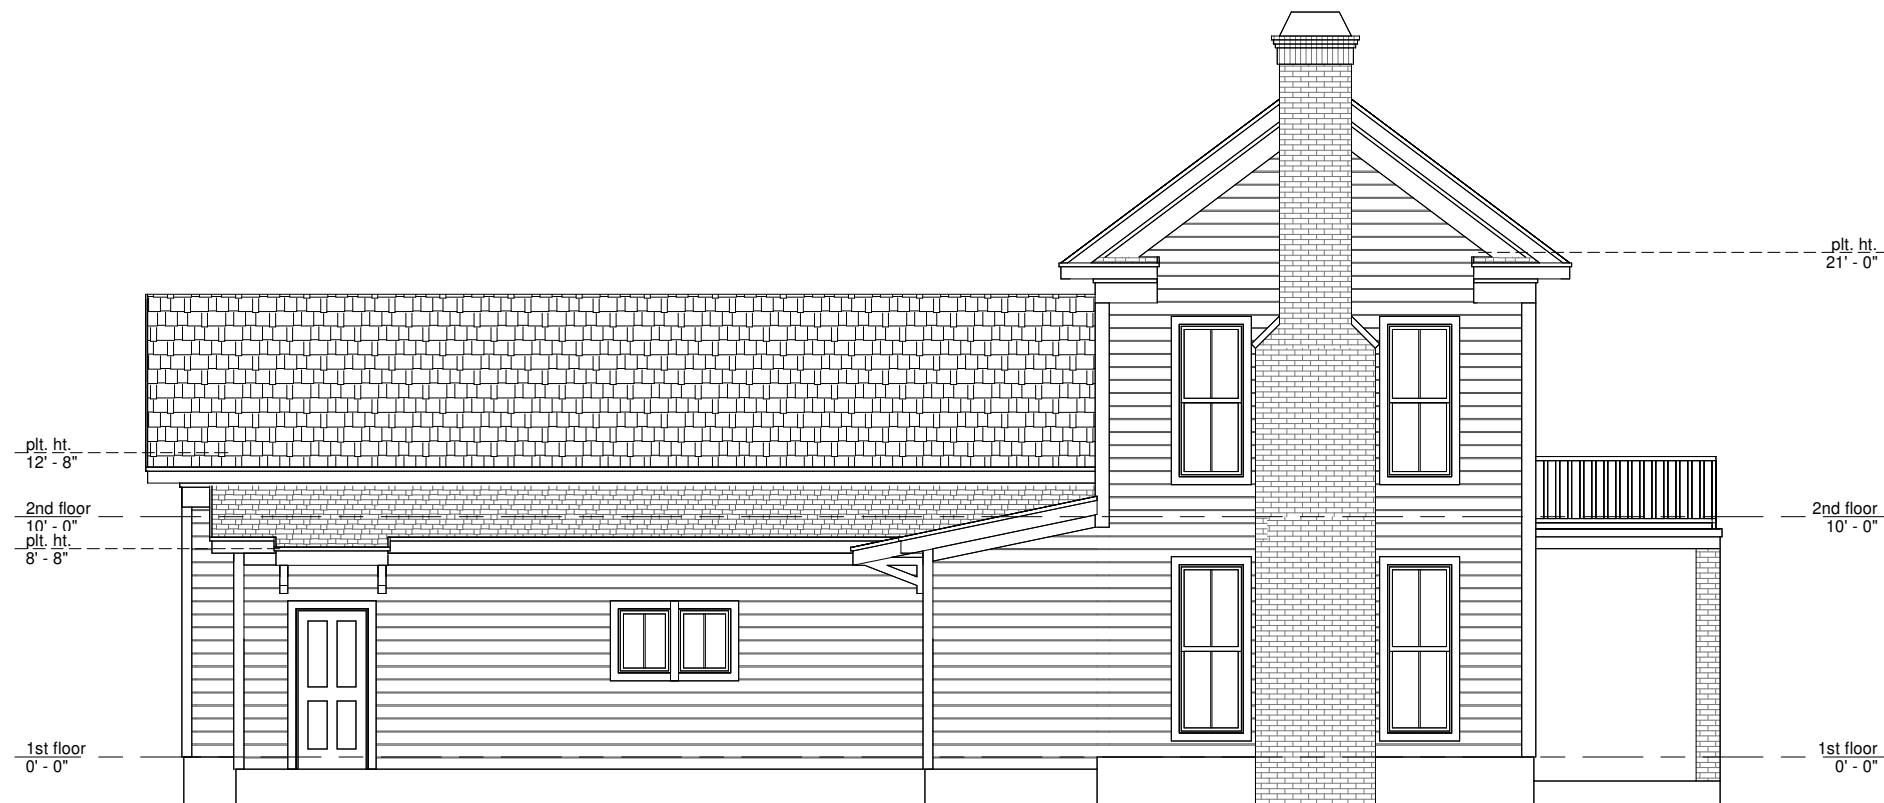

existing left elevation  
scale: 1/8" = 1'-0"

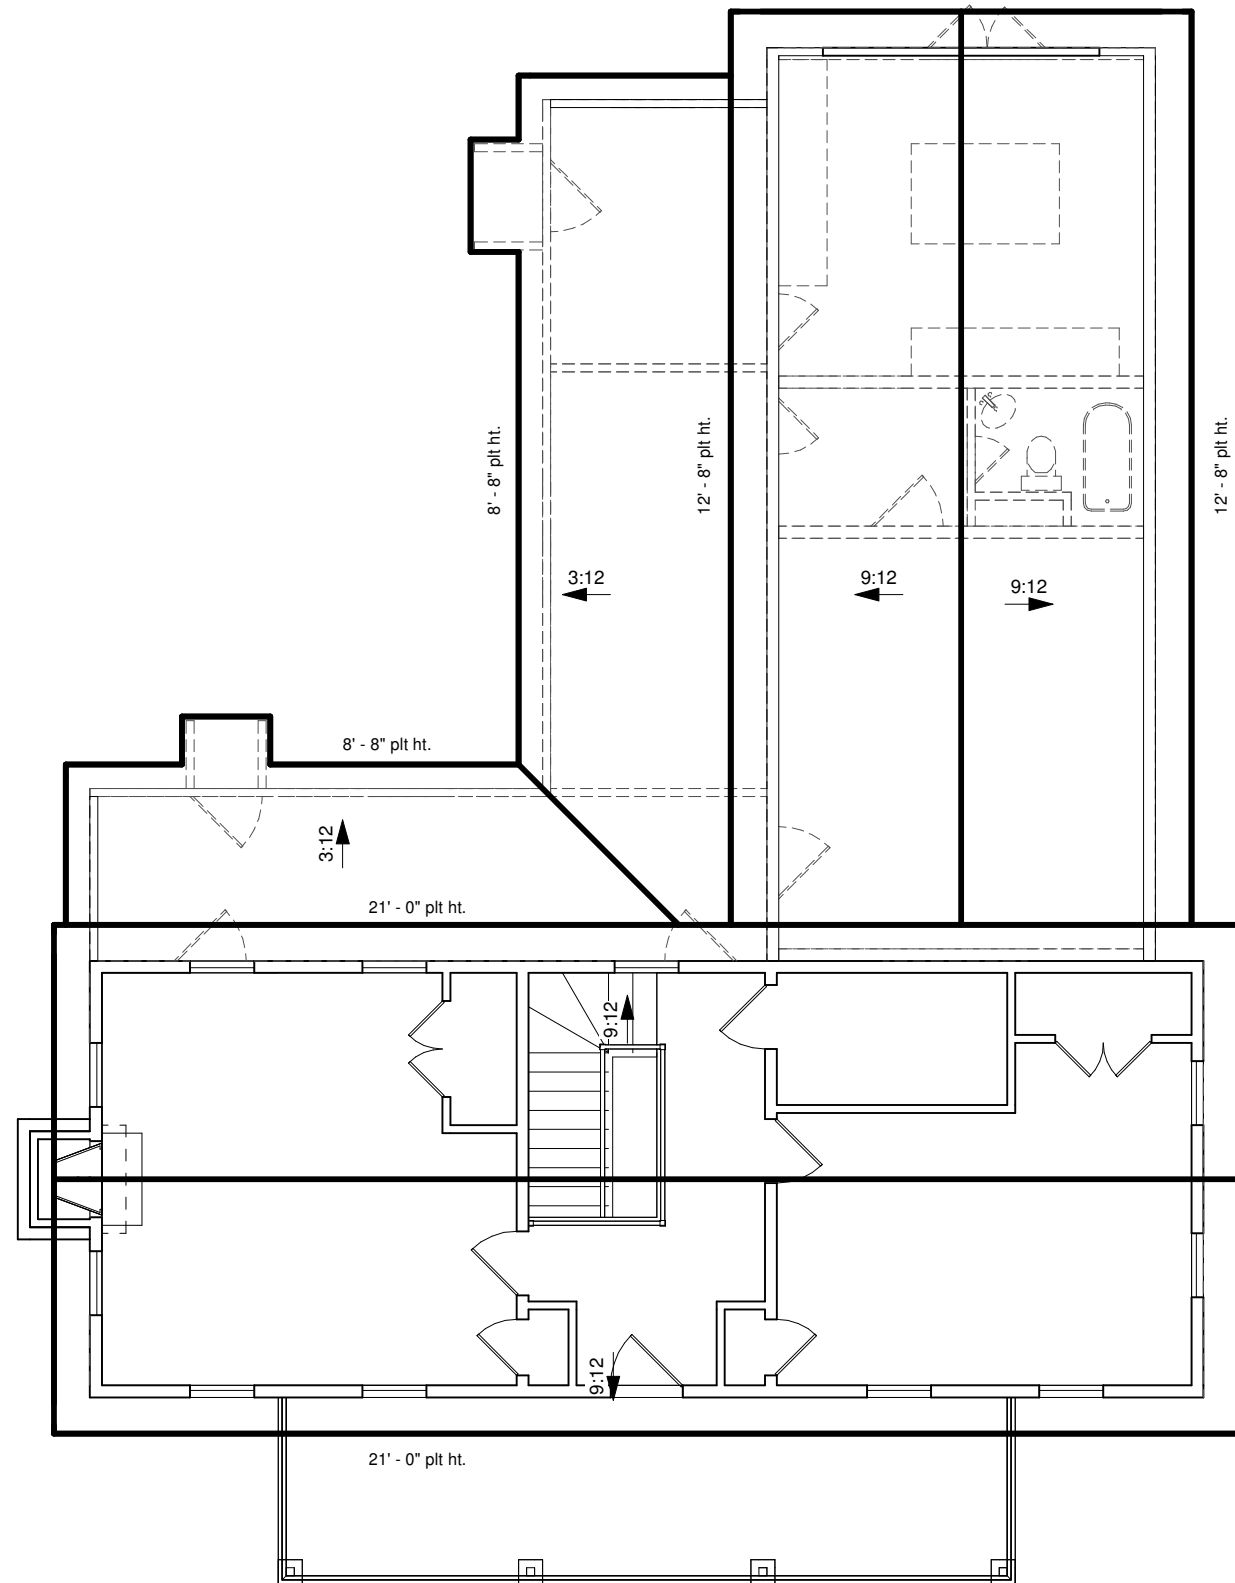


existing  
roof plan  
scale: 1/8" = 1'-0"

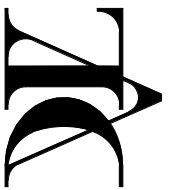

danie van loggerenberg architecture  
the woodlands, texas  
tel: 281-419-9081  
www.dvlcc.com

504 Caroline  
Montgomery, TX  
77356

project no.	sheet no.
<b>TX1000</b>	<b>-05</b>
date	scale
<b>06/27/22</b>	<b>1/8" = 1'-0"</b>

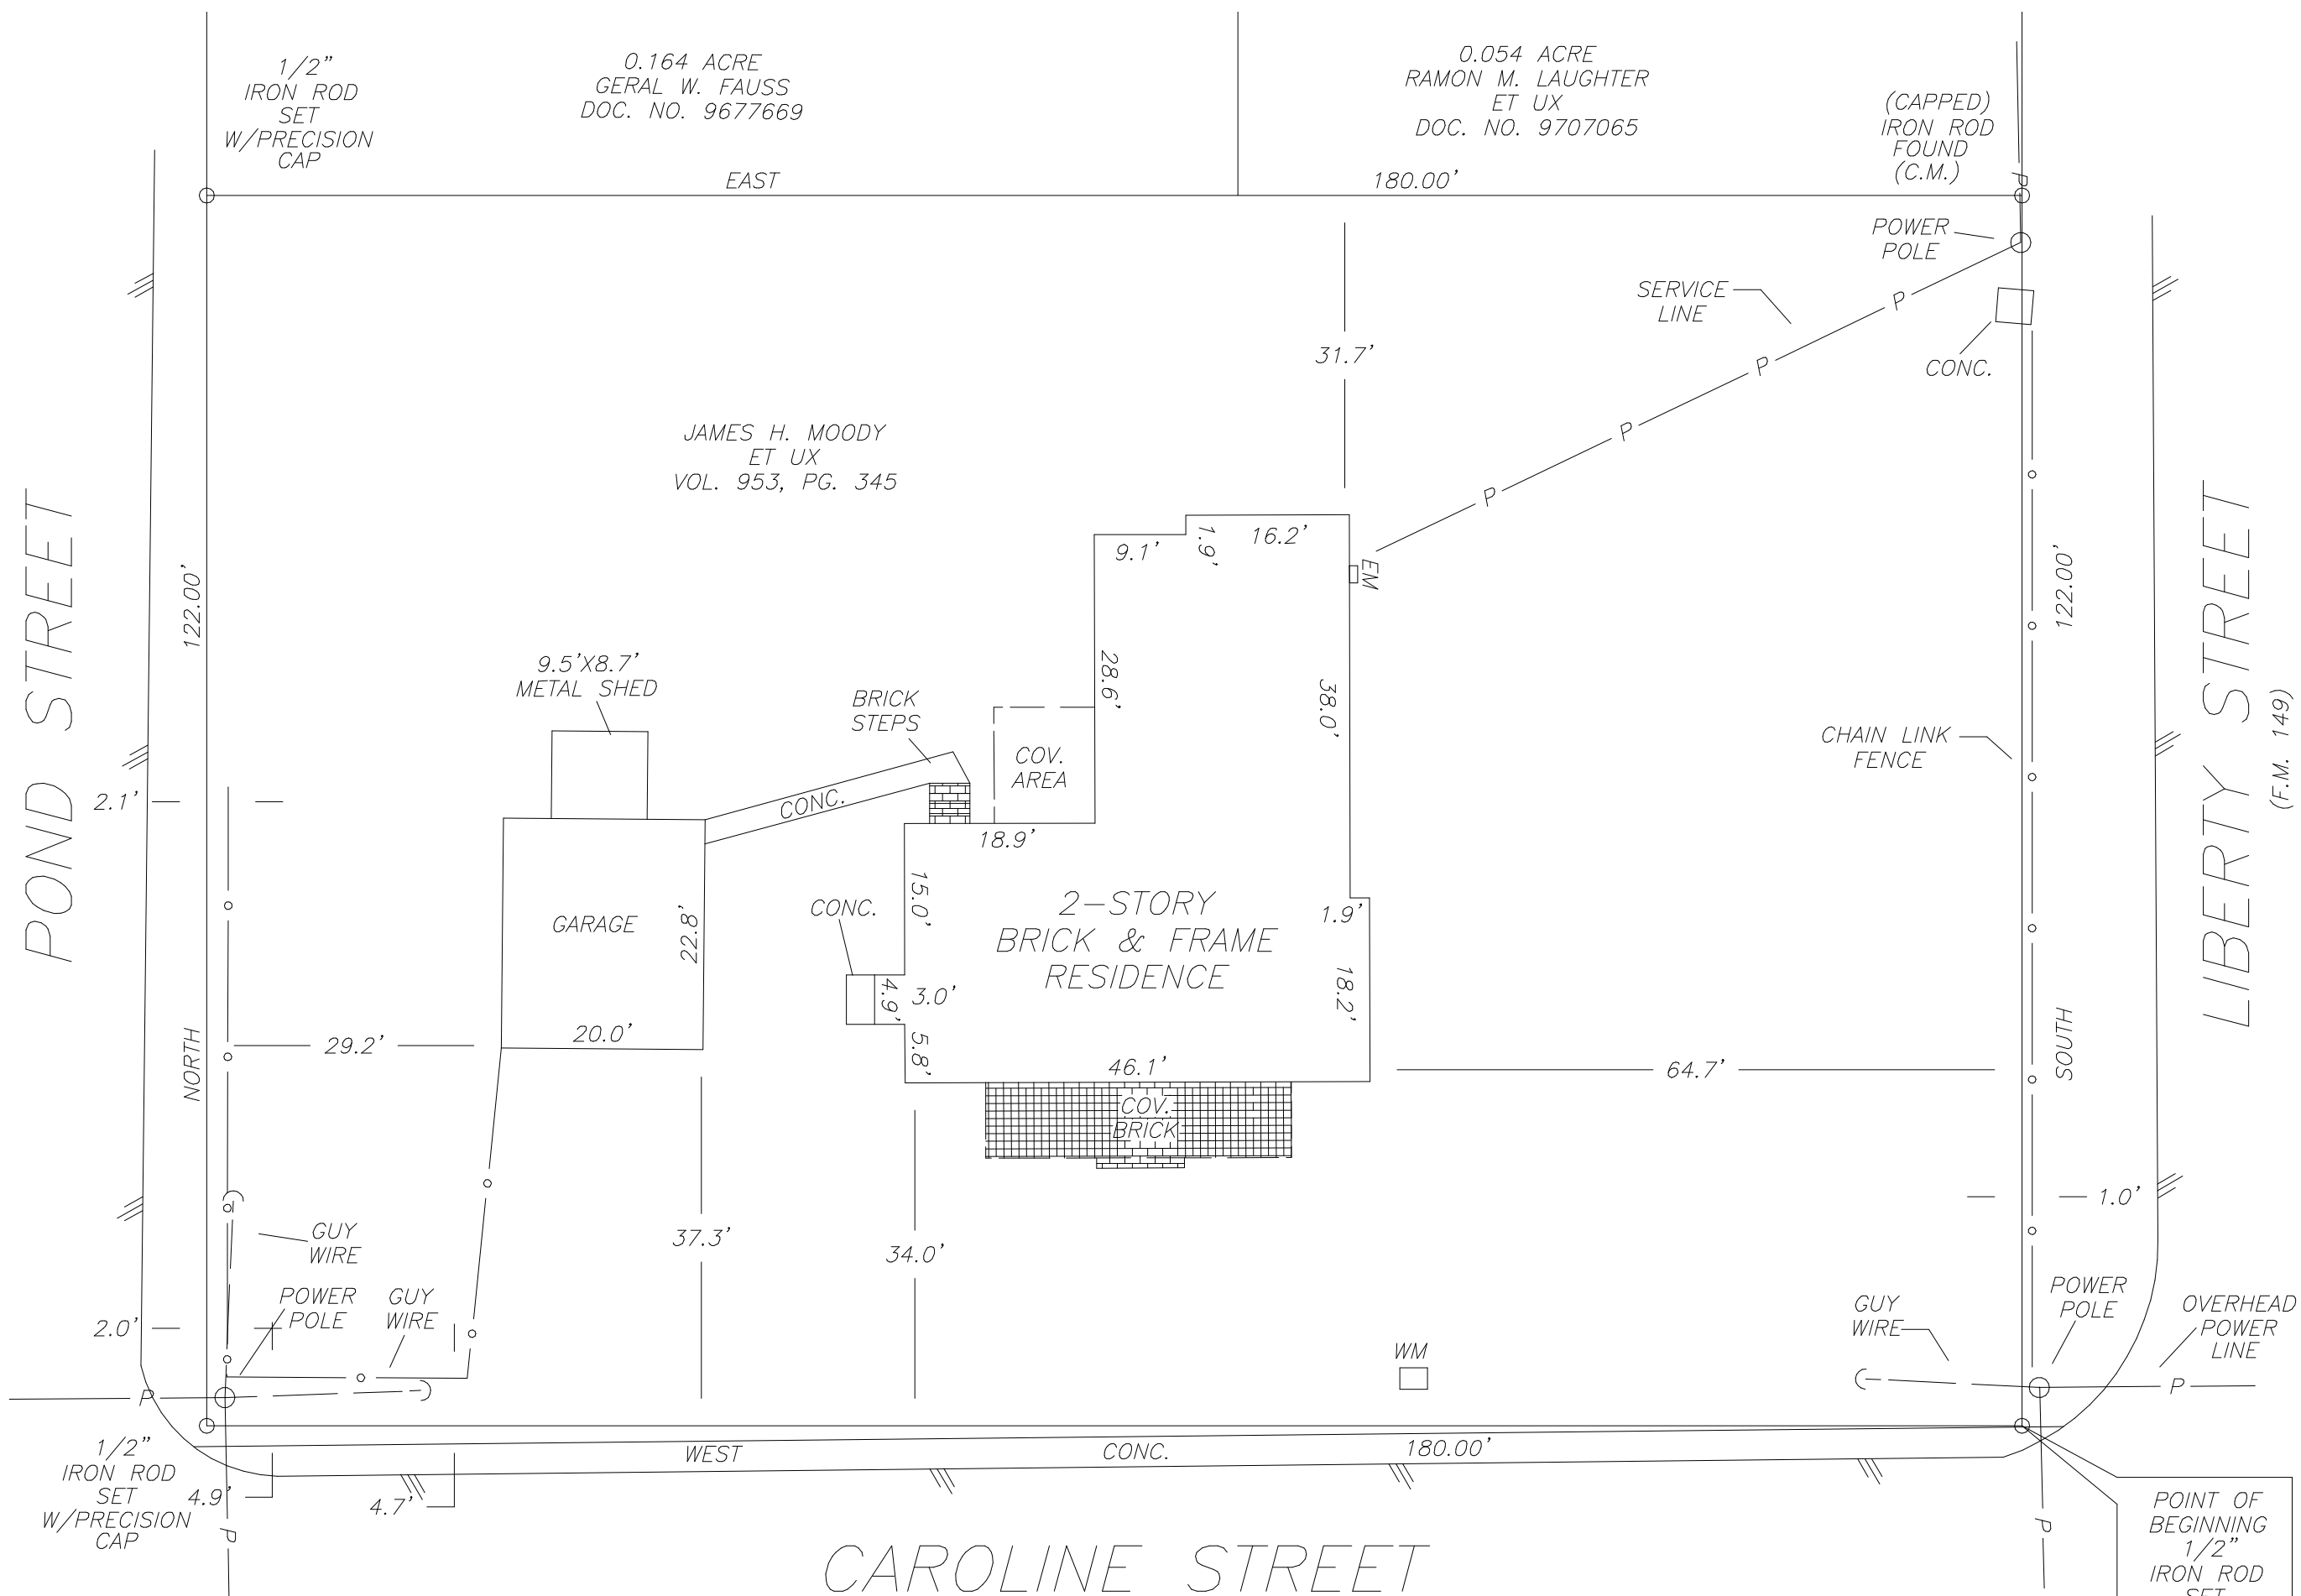

1/2" IRON ROD SET W/PRECISION CAP


0.164 ACRE  
GERAL W. FAUSS  
DOC. NO. 9677669

0.054 ACRE  
RAMON M. LAUGHTER  
ET UX  
DOC. NO. 9707065

(CAPPED) IRON ROD FOUND (C.M.)

JAMES H. MOODY  
ET UX  
VOL. 953, PG. 345

(F.M. 149)

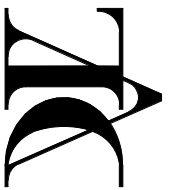


**DANIE VAN LOGGERENBERG**  
ARCHITECTURE

danie van loggerenberg architecture  
the woodlands, texas  
tel: 281-419-9081  
www.dvlcc.com


**504 Caroline**  
Montgomery, TX  
77356

project no.	sheet no.
<b>TX1000</b>	<b>-06</b>
date	scale
<b>06/27/22</b>	<b>1/16" = 1'-0"</b>

POINT OF BEGINNING  
1/2" IRON ROD SET  
W/PRECISION CAP

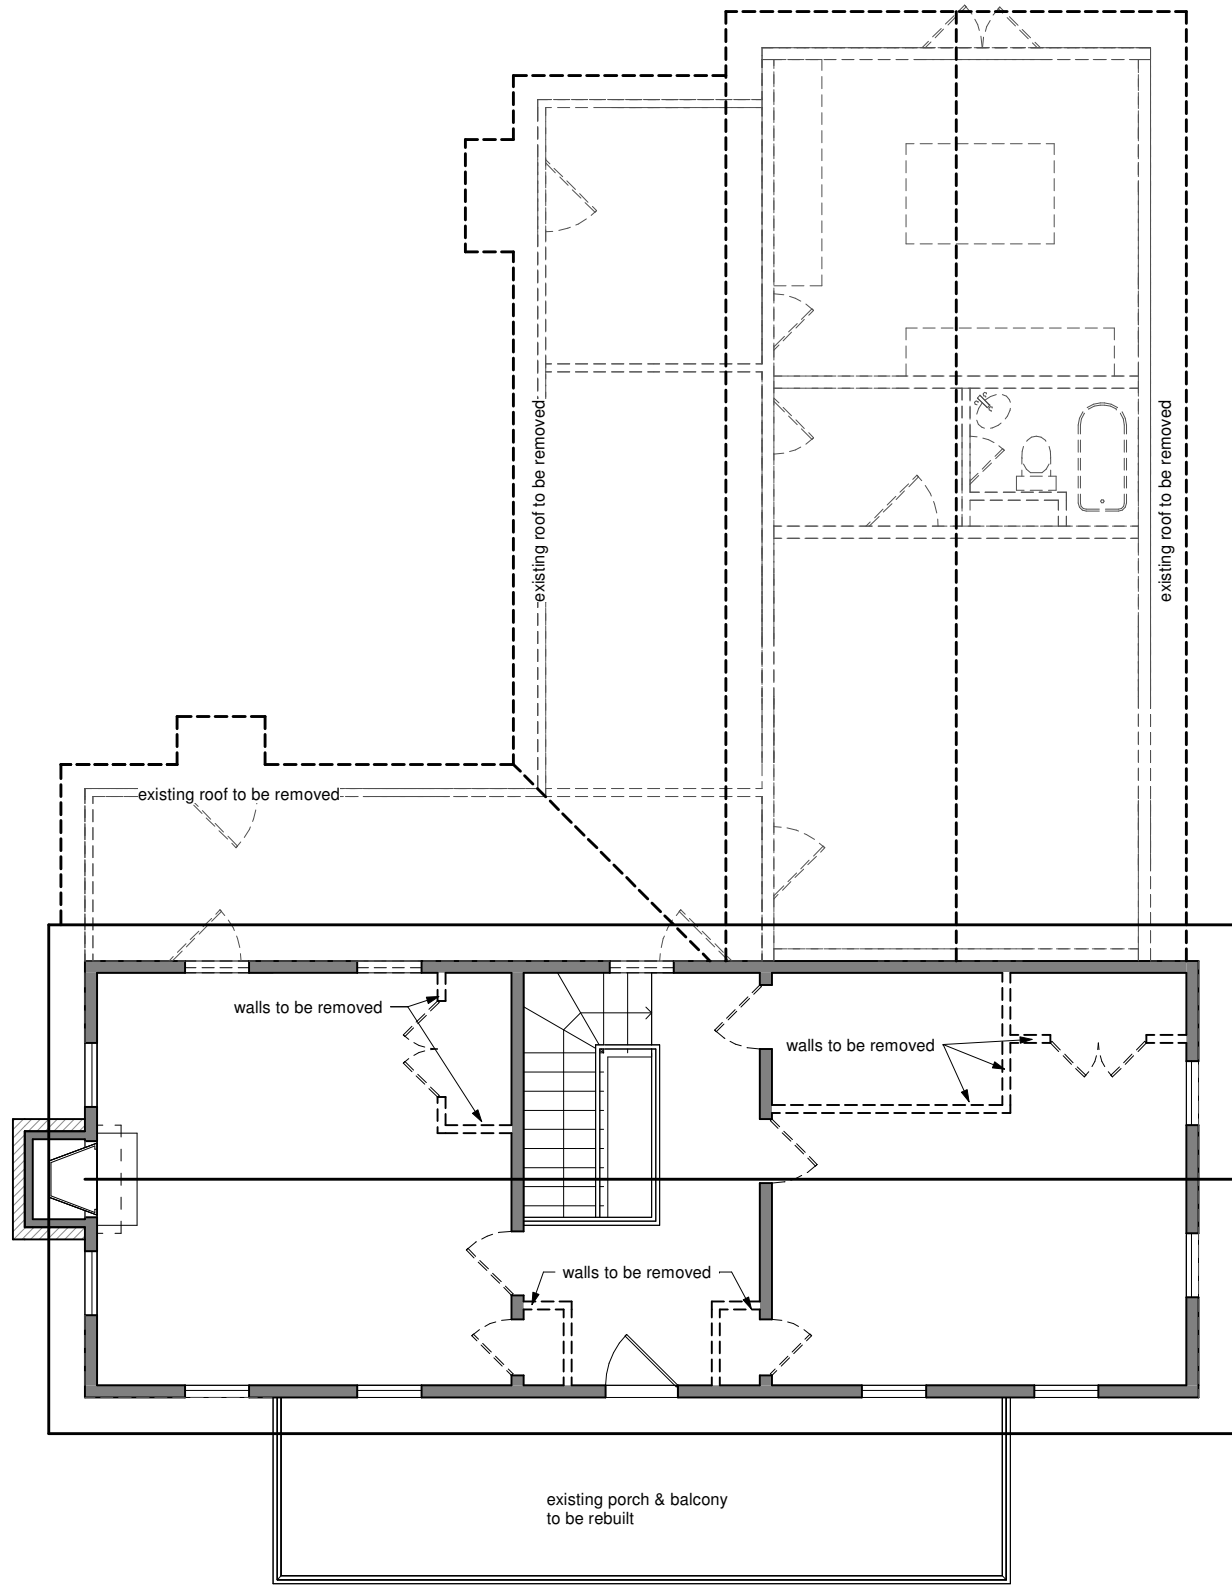


2nd floor demo plan  
scale: 1/8" = 1'-0"

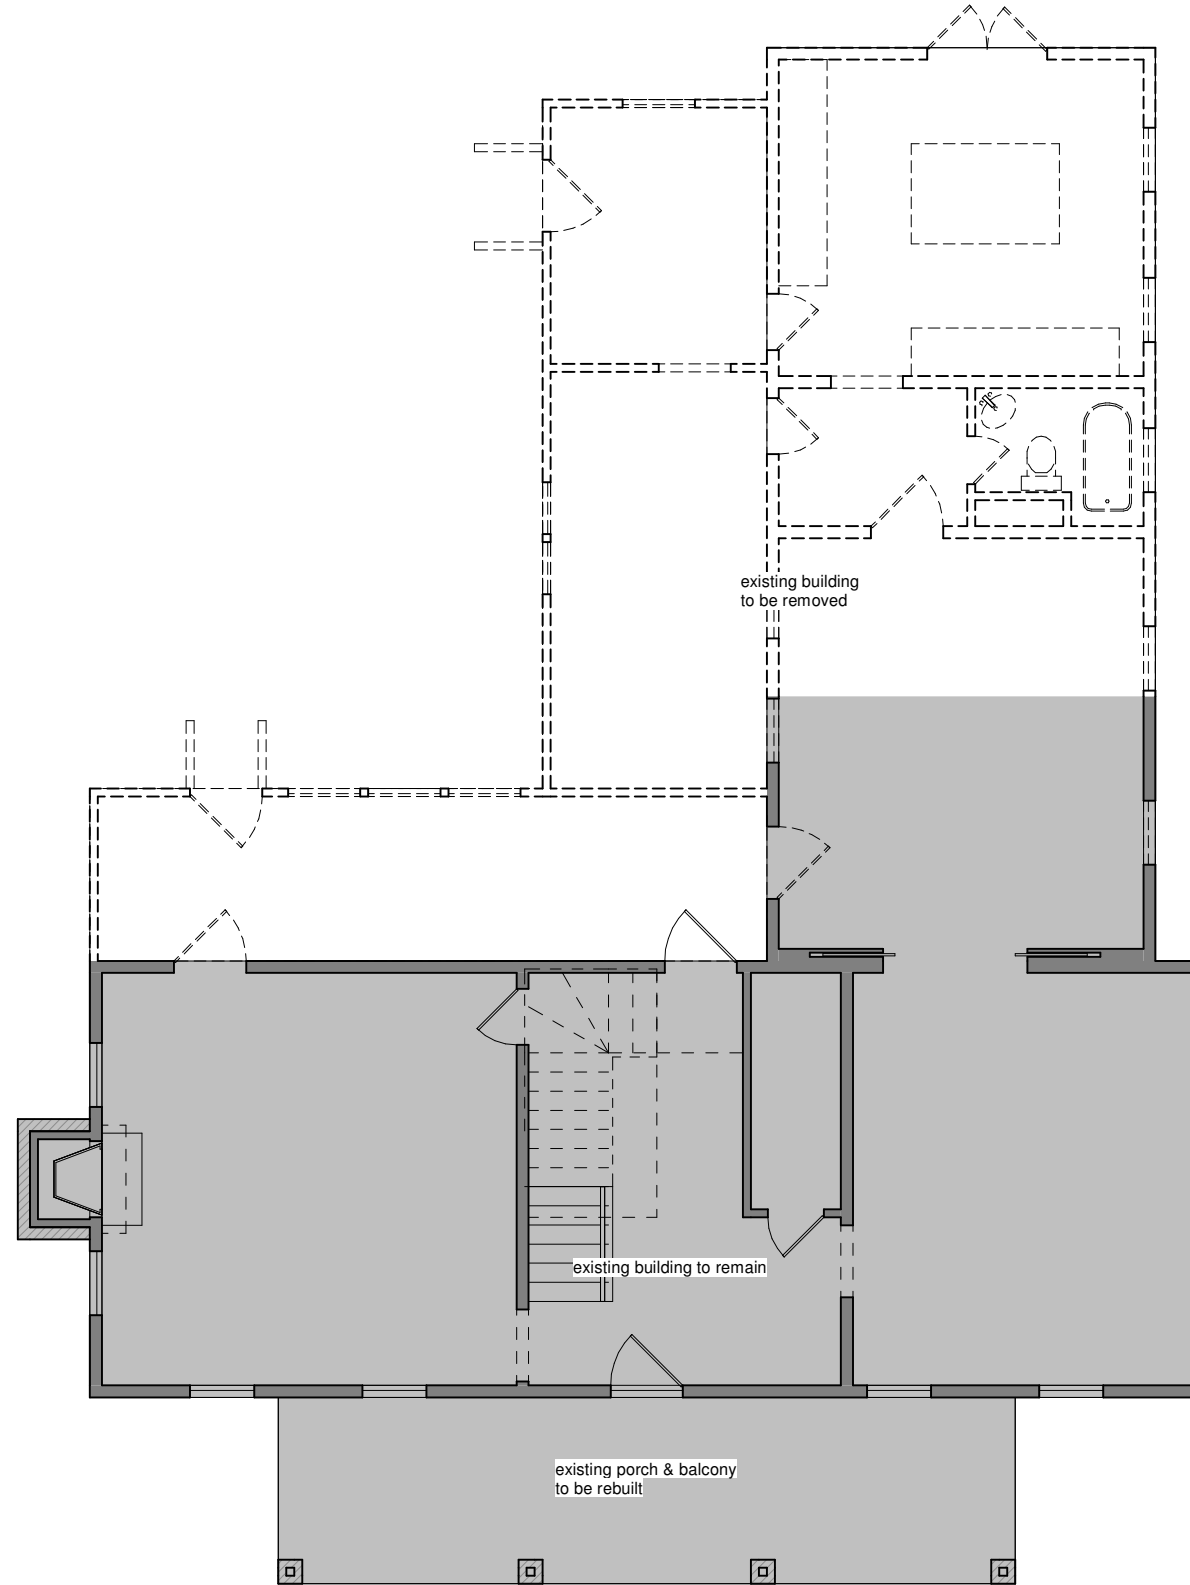

1st floor demo plan  
scale: 1/8" = 1'-0"

DANIE VAN LOGGERENBERG  
ARCHITECTURE

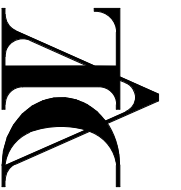

danie van loggerenberg architecture  
the woodlands, texas  
tel: 281-419-9081  
www.dvlcc.com


504 Caroline  
Montgomery, TX  
77356

project no.	sheet no.
<b>TX1000</b>	<b>-07</b>
date	scale
<b>06/27/22</b>	<b>1/8" = 1'-0"</b>

pond street

north 122.00'

east 180.00'

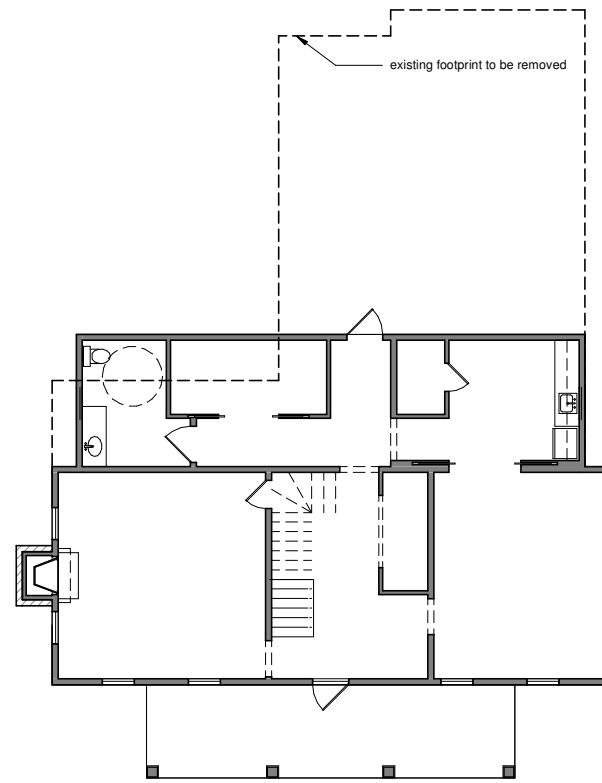

south 122.00'

liberty street


west 180.00'

caroline street



proposed  
site plan  
scale: 1/16" = 1'-0"

**DANIE VAN LOGGERENBERG**  
ARCHITECTURE

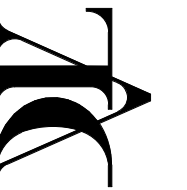


danie van loggerenberg architecture  
the woodlands, texas  
tel: 281-419-9081  
www.dvlcc.com

**504 Caroline**  
Montgomery, TX  
77356

project no.	sheet no.
<b>TX1000</b>	<b>-08</b>
date	scale
<b>06/27/22</b>	<b>1/16" = 1'-0"</b>




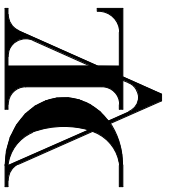


danie van loggerenberg architecture  
the woodlands, texas  
tel: 281-419-9081  
www.dvlcc.com

504 Caroline  
Montgomery, TX  
77356


project no.	sheet no.
<b>TX1000</b>	<b>-09</b>
date	scale
<b>06/27/22</b>	<b>1/8" = 1'-0"</b>

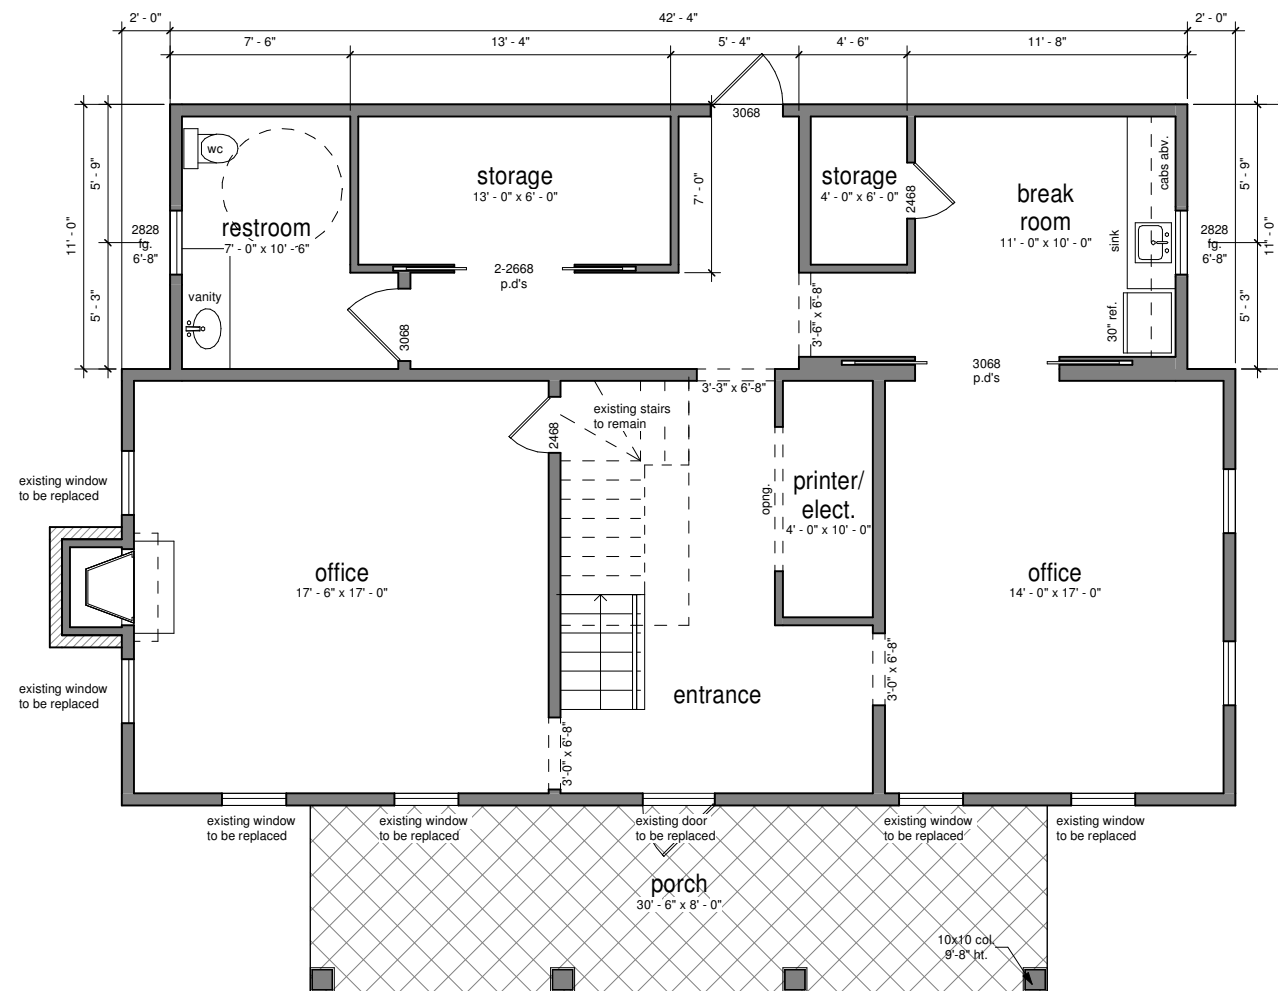

proposed  
1st floor plan  
scale: 1/8" = 1'-0"

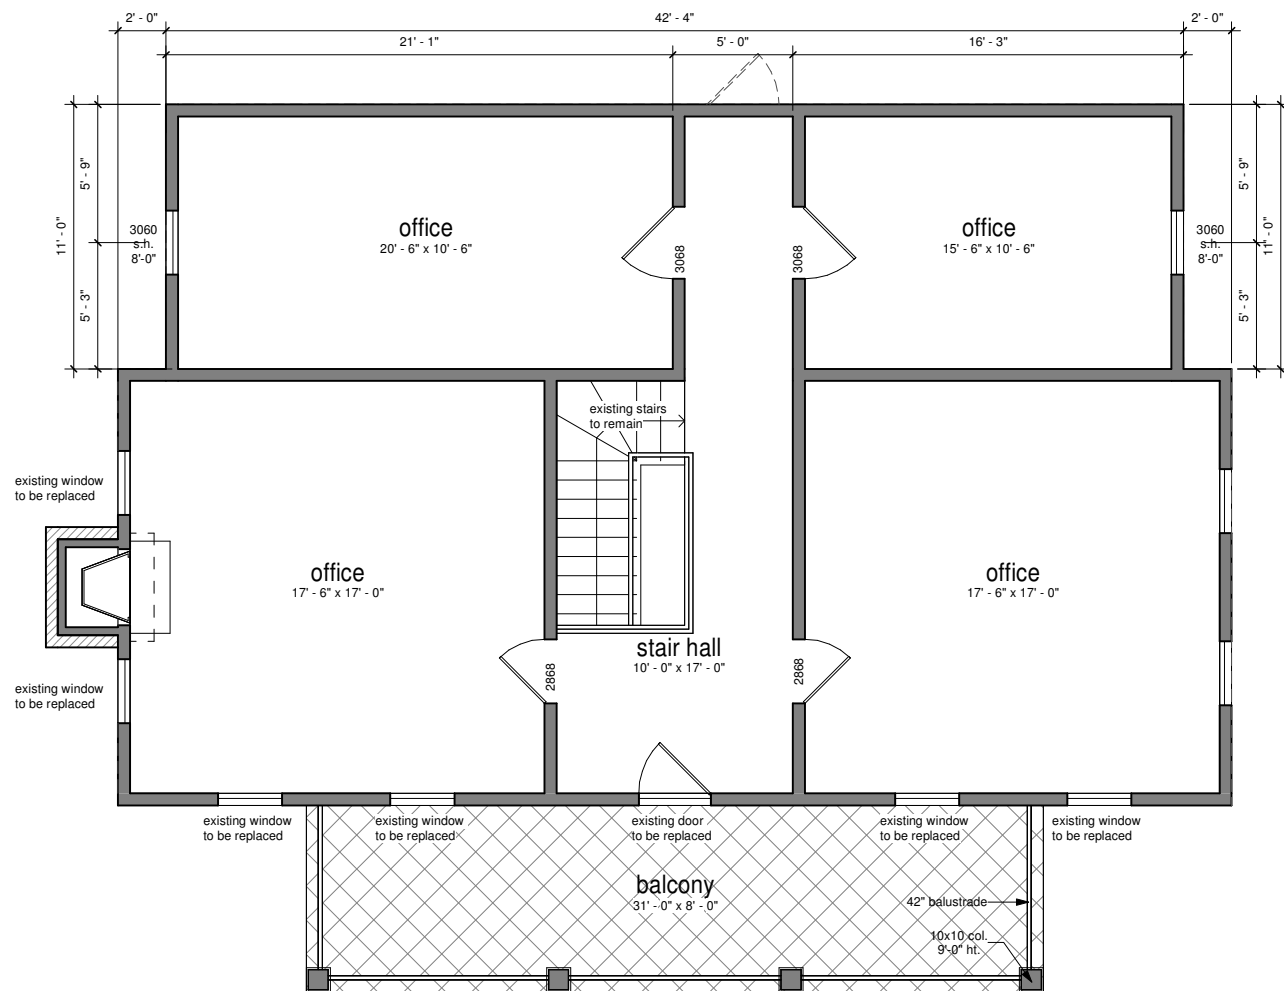

proposed  
2nd floor plan  
scale: 1/8" = 1'-0"

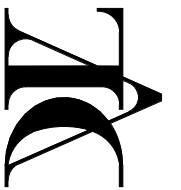

danie van loggerenberg architecture  
the woodlands, texas  
tel: 281-419-9081  
www.dvlcc.com




proposed front elevation  
scale: 1/8" = 1'-0"



proposed right elevation  
scale: 1/8" = 1'-0"

504 Caroline  
Montgomery, TX  
77356


project no.	sheet no.
<b>TX1000</b>	<b>-10</b>
date	scale
<b>06/27/22</b>	<b>1/8" = 1'-0"</b>

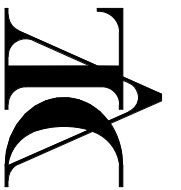


danie van loggerenberg architecture  
the woodlands, texas  
tel: 281-419-9081  
www.dvlcc.com

504 Caroline  
Montgomery, TX  
77356


project no.	sheet no.
<b>TX1000</b>	<b>-11</b>
date	scale
<b>06/27/22</b>	<b>1/8" = 1'-0"</b>

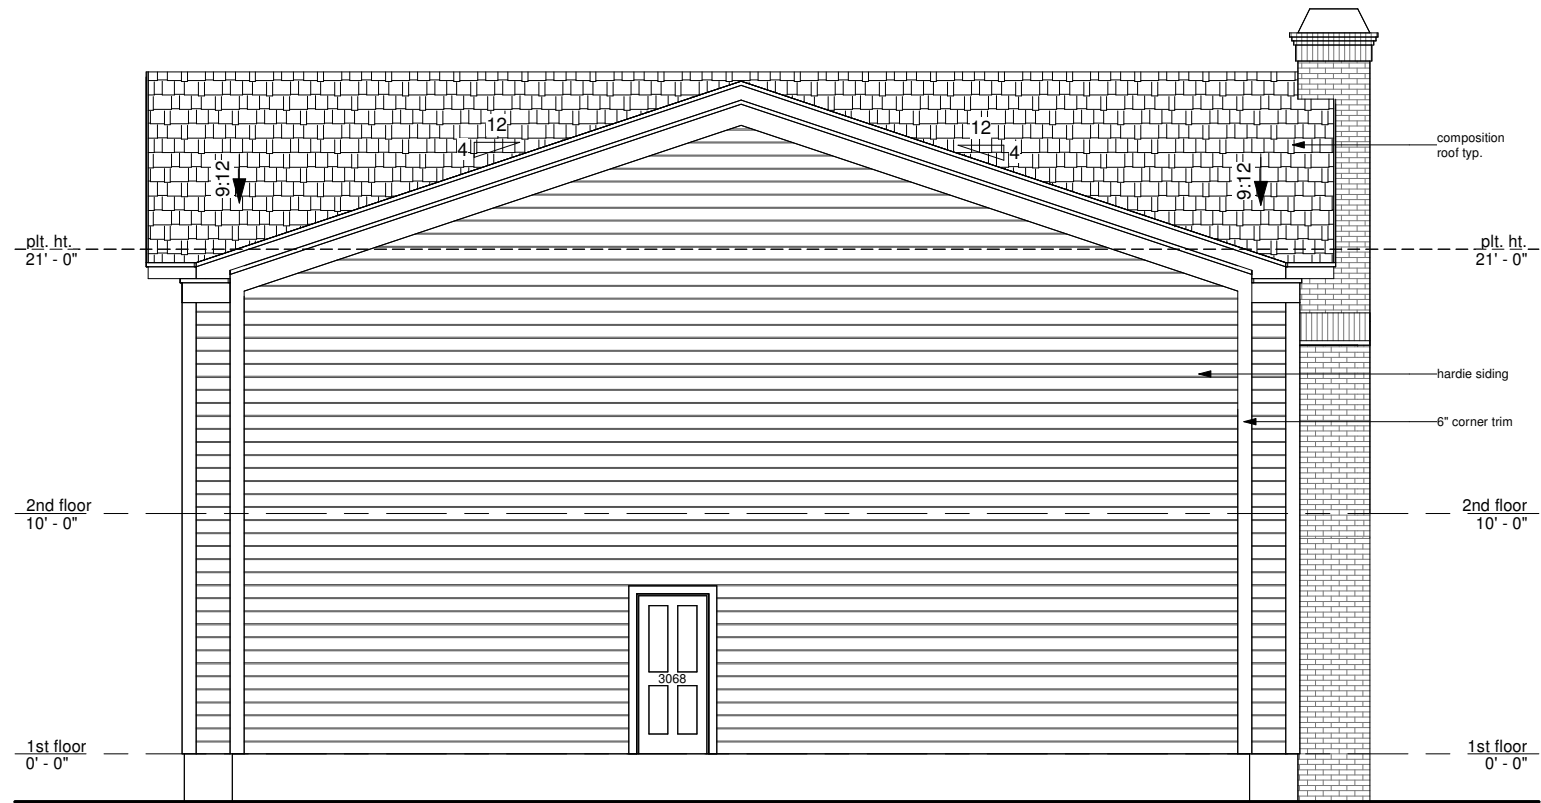


proposed rear elevation  
scale: 1/8" = 1'-0"

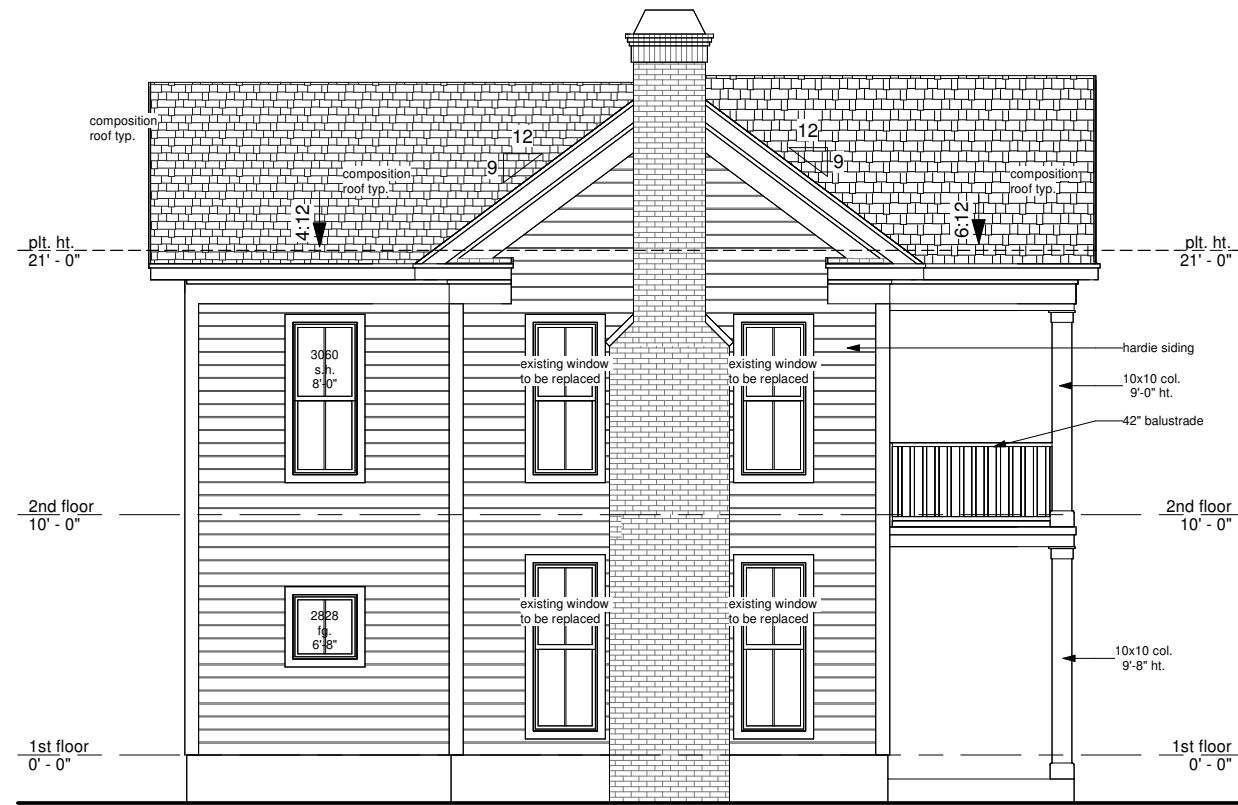

proposed left elevation  
scale: 1/8" = 1'-0"

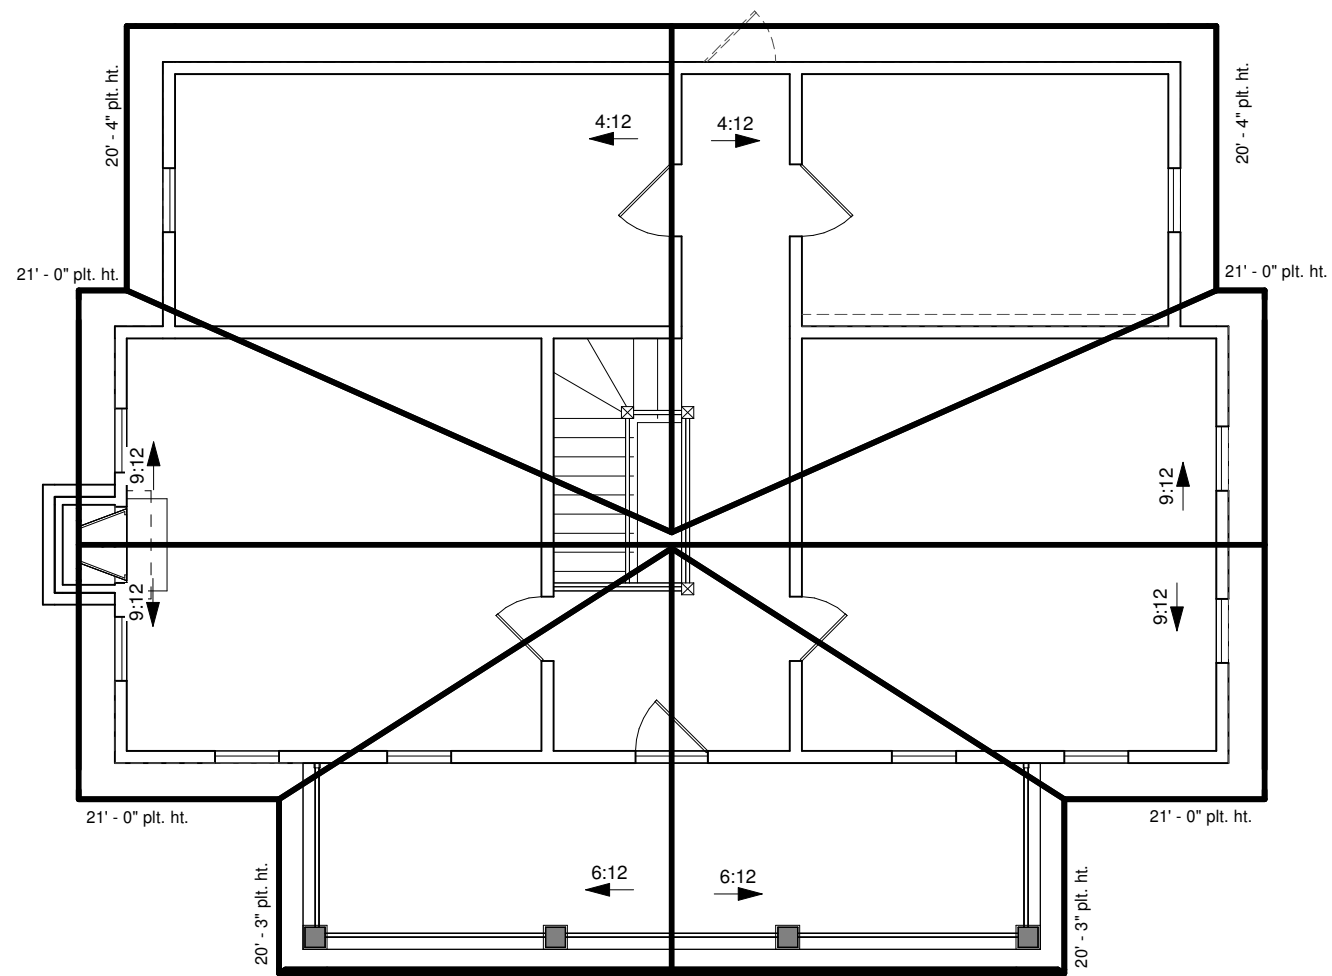

proposed roof plan  
 scale: 1/8" = 1'-0"

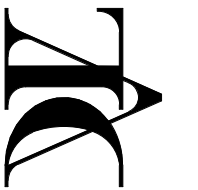

danie van loggerenberg architecture  
 the woodlands, texas  
 tel: 281-419-9081  
 www.dvlcc.com

504 Caroline  
 Montgomery, TX  
 77356

project no.	sheet no.
<b>TX1000</b>	<b>-12</b>
date	scale
<b>06/27/22</b>	<b>1/8" = 1'-0"</b>