


Marvel 4

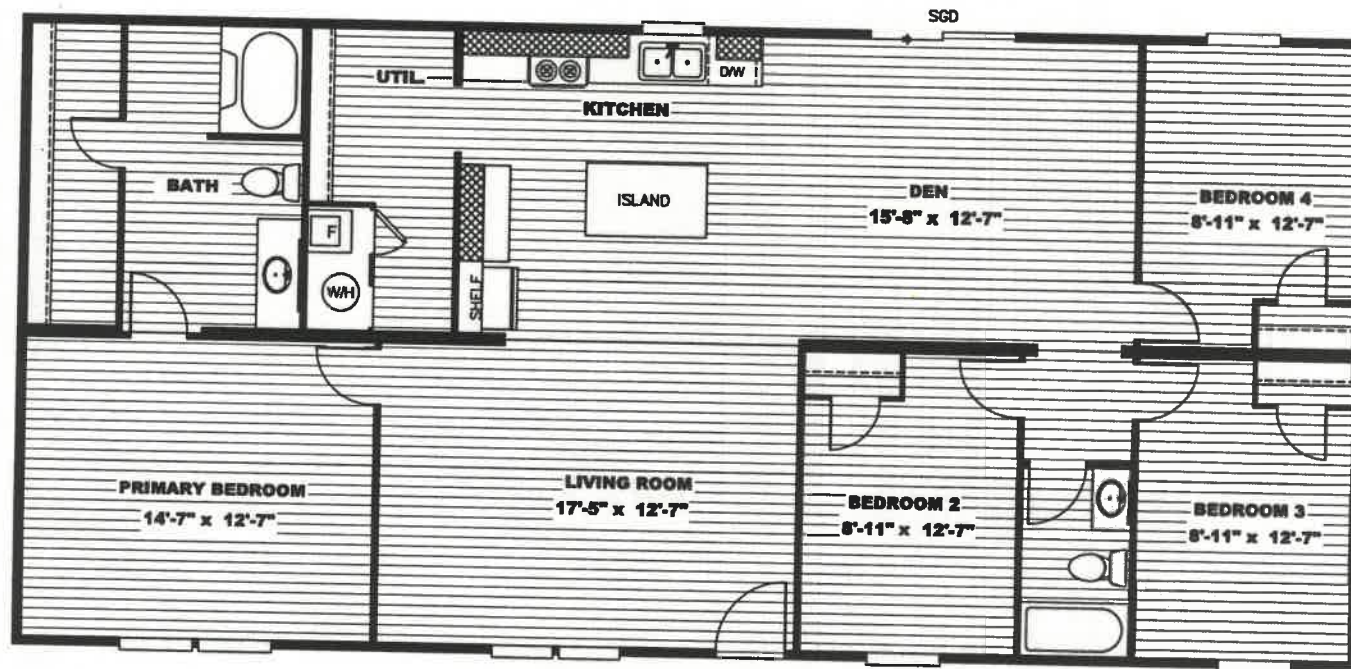


Model#: TRU28564A
28' x 56' Marvel 4

20 lb ROOF LOAD SIDEWALL OPENING PIER LOAD 10' BOX WIDTH	SIDEWALL OPENING (FT) REQUIRED PIER LOAD (LBS)					
	3	4	5	6	8	10
	1025	1150	1275	1400	1650	1900

20 psf Roof Live Load			
Column Pier #	Distance from Hitch Feet	inches	Pier Load (lbs)
1	23	5	2819
2	35	8	2819

30 psf Roof Live Load			
Column Pier #	Distance from Hitch		Pier Load (lbs)
1	23.417		4679
2	35.667		4679

*FOR 30 lb & 40 lb ROOF LOAD REFER TO TABLES 7 & 7a IN THE INSTALLATION MANUAL.

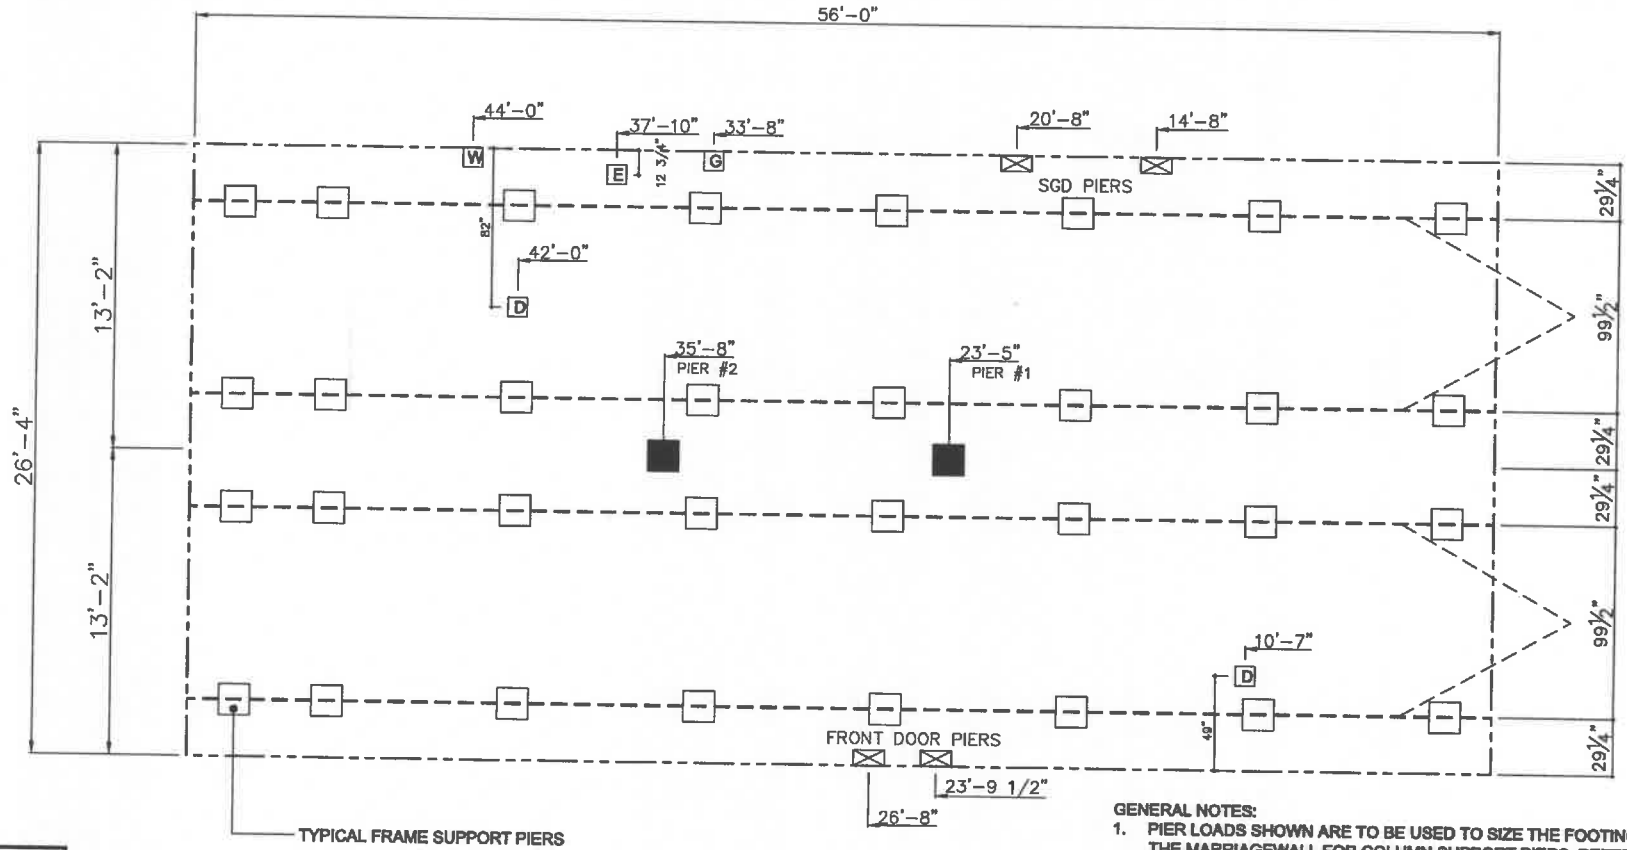

PIER LEGEND	
□	= SUPPORT UNDER MATING OPENING
■	= SUPPORT AT MATING COLUMN
▨	= SUPPORT UNDER MATING WALL
■	= PIER PORCH/RECESSED ENTRY
□	= PIER MAIN BEAM
▨	= PIER PERIMETER
●	= TIE-DOWN SUPPORT (QTY PER TBL M, SEE DETAIL D-4 IN FOUND. PKG.)

SERVICE DROP LEGEND	
E	= ELECTRICAL DROP
W	= WATER INLET
D	= DWV PLUMBING DROP
G	= GAS INLET

- GENERAL NOTES:**
- PIER LOADS SHOWN ARE TO BE USED TO SIZE THE FOOTINGS BELOW THE MARRIAGEWALL FOR COLUMN SUPPORT PIERS. REFER TO TABLES 6b AND 6c IN THE INSTALLATION MANUAL FOR LOAD ON FRAME PIER FOOTINGS FOR HOMES THAT DO NOT REQUIRE PERIMETER BLOCKING. REFER TO TABLES 7b AND 7c IN THE INSTALLATION MANUAL FOR LOAD ON FRAME PIER FOOTINGS THAT REQUIRE PERIMETER BLOCKING. REFER TO TABLES 10 AND 10a TO DETERMINE FOOTING SIZE FOR ALL PIERS.
 - REFER TO TABLE 9 FOR PIER CONFIGURATION AND MAXIMUM ALLOWABLE HEIGHTS. CROSS REFERENCE THE PIER HEIGHT WITH THE MAXIMUM ALLOWABLE FLOOR HEIGHT LISTED IN THE FRAME TIEDOWN CHARTS (TABLE 18, 19, AND 20).
 - FLOOR WIDTH SHOWN IS FOR STANDARD PRODUCT ONLY. CONTACT THE MFG PLANT FOR SPECIFICATIONS OF OPTIONS ORDERED.
 - SERVICE DROP LOCATIONS IDENTIFIED ARE APPROXIMATE.
 - THE MAXIMUM SPACING FOR FRAME SUPPORT PIERS FOR 8" I-BEAMS IS 8 FEET, 10" & 12" I-BEAMS ARE 10 FEET.


Clayton Built

DATE: 3/4/21
 REVISION: Changed H88th door from 24" to 28" 3/4/21
 MODEL NAME: Marvel
 MODEL NO.: TRU28564A
 BOX SIZE: 28" x 56" MODEL DEL FT.: 1.475


DRAWN BY: JEREMY HUTTING
 DATE PRINTED: 5/10/16
 DATE PRINTED: 8/31/2021
 SCALE: NTS
 PLAN NO.: TRU-M004-58-4
 SHEET NAME: 99.5 PIER LAYOUT
 SHEET NO.: SU-1.



REAR ELEVATION

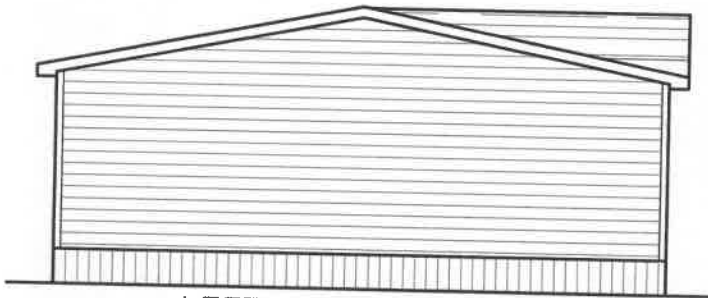

LEFT ELEVATION

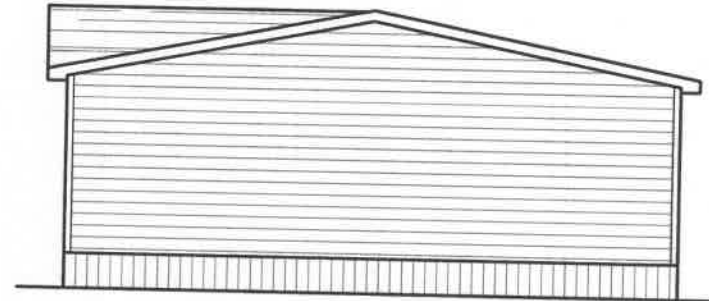

RIGHT ELEVATION



FRONT ELEVATION

Clayton Built	
REVISION	DATE
Changed H-Bath door from 24" to 28"	3/4/21
MODEL NAME	MODEL NO.
Marvel	TRU28564A
DRAWN BY	BOX SIZE
JEREMY HUITING	28' x 56'
DATE DRAWN	MODEL S.Q.F.T.
5/10/16	1.475
DATE PRINTED	
8/31/2021	
SCALE	
NTS	
PLAN NO.	
TRU-M004-56-4	
SHEET NAME	
ELEVATION	
SHEET NO.	
EX-1.	