
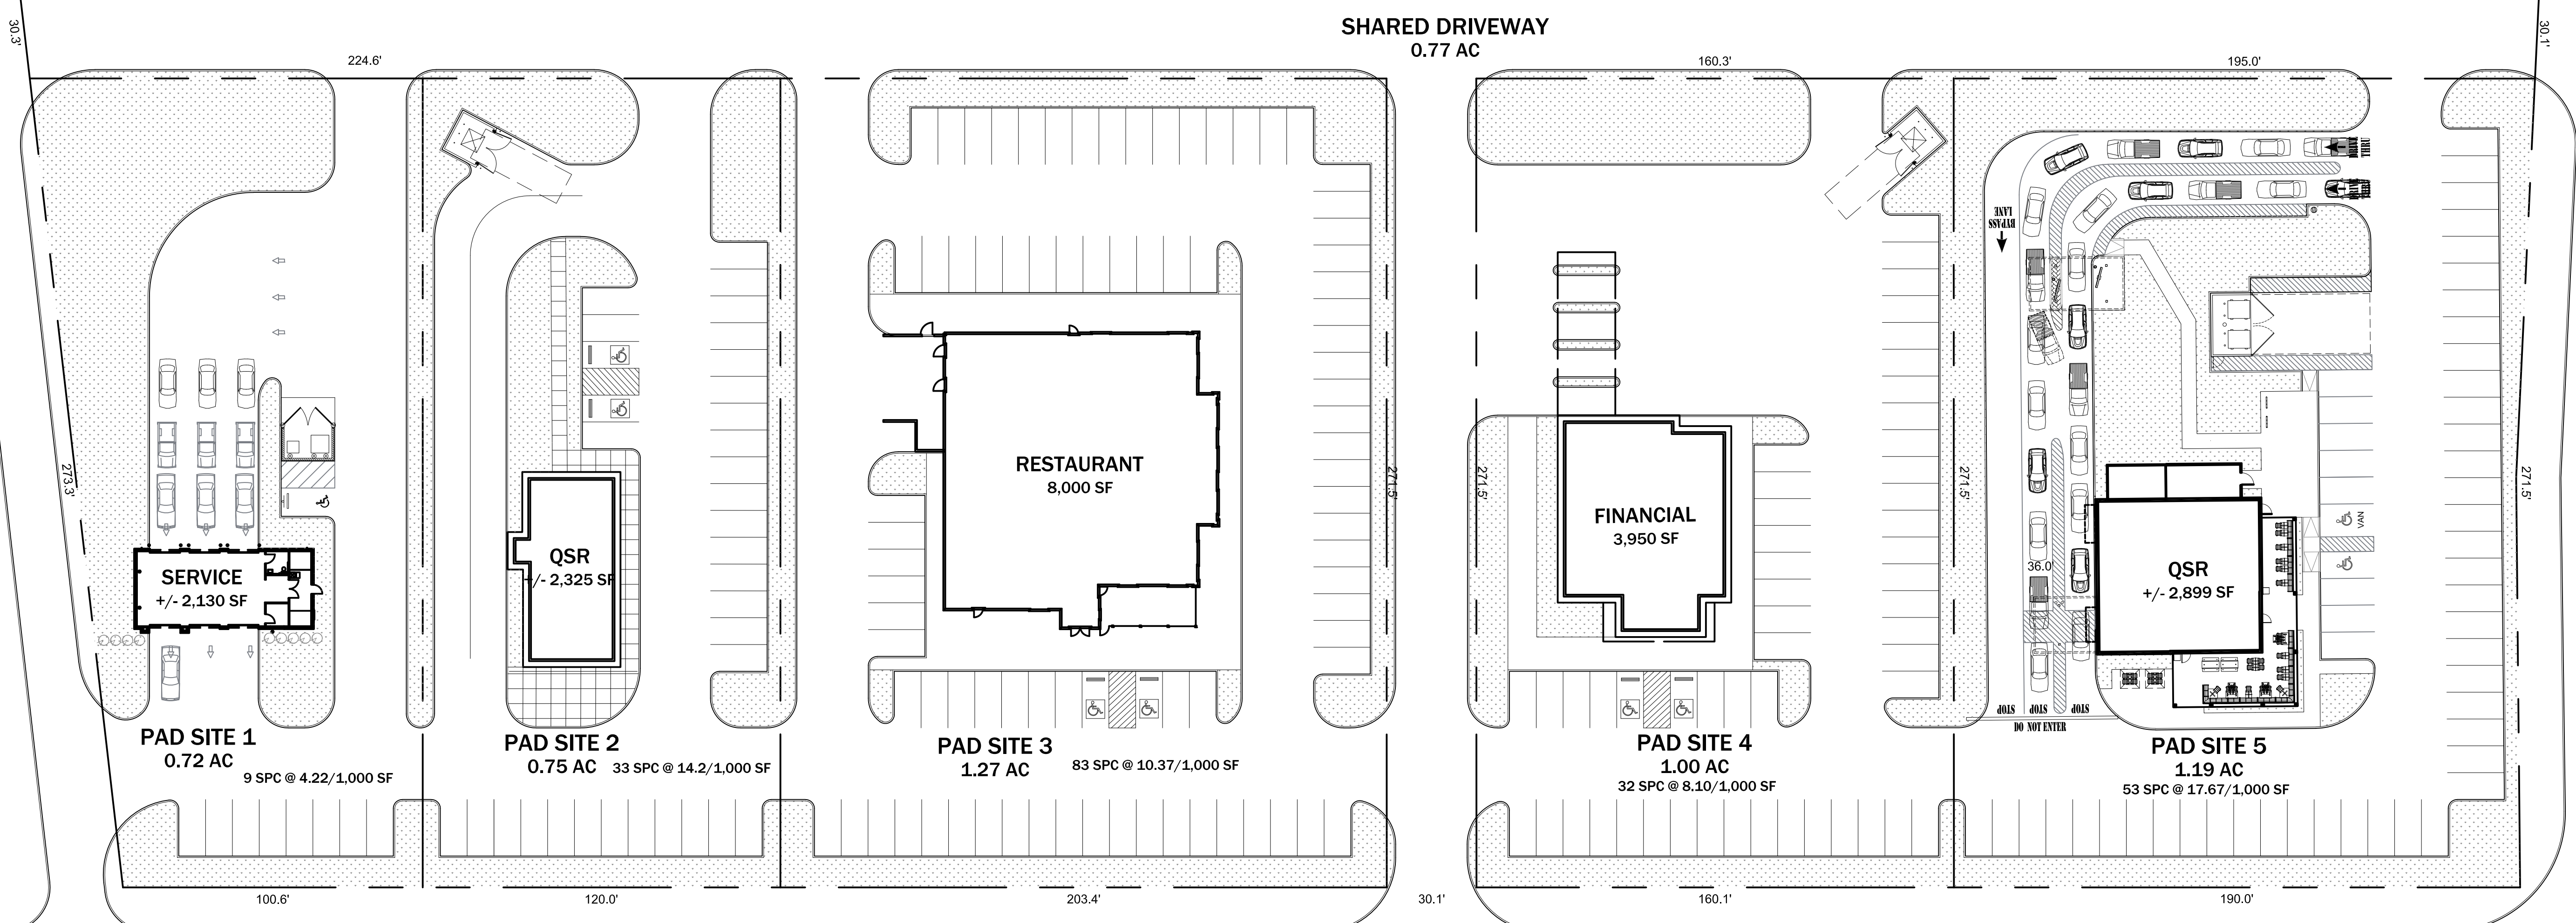
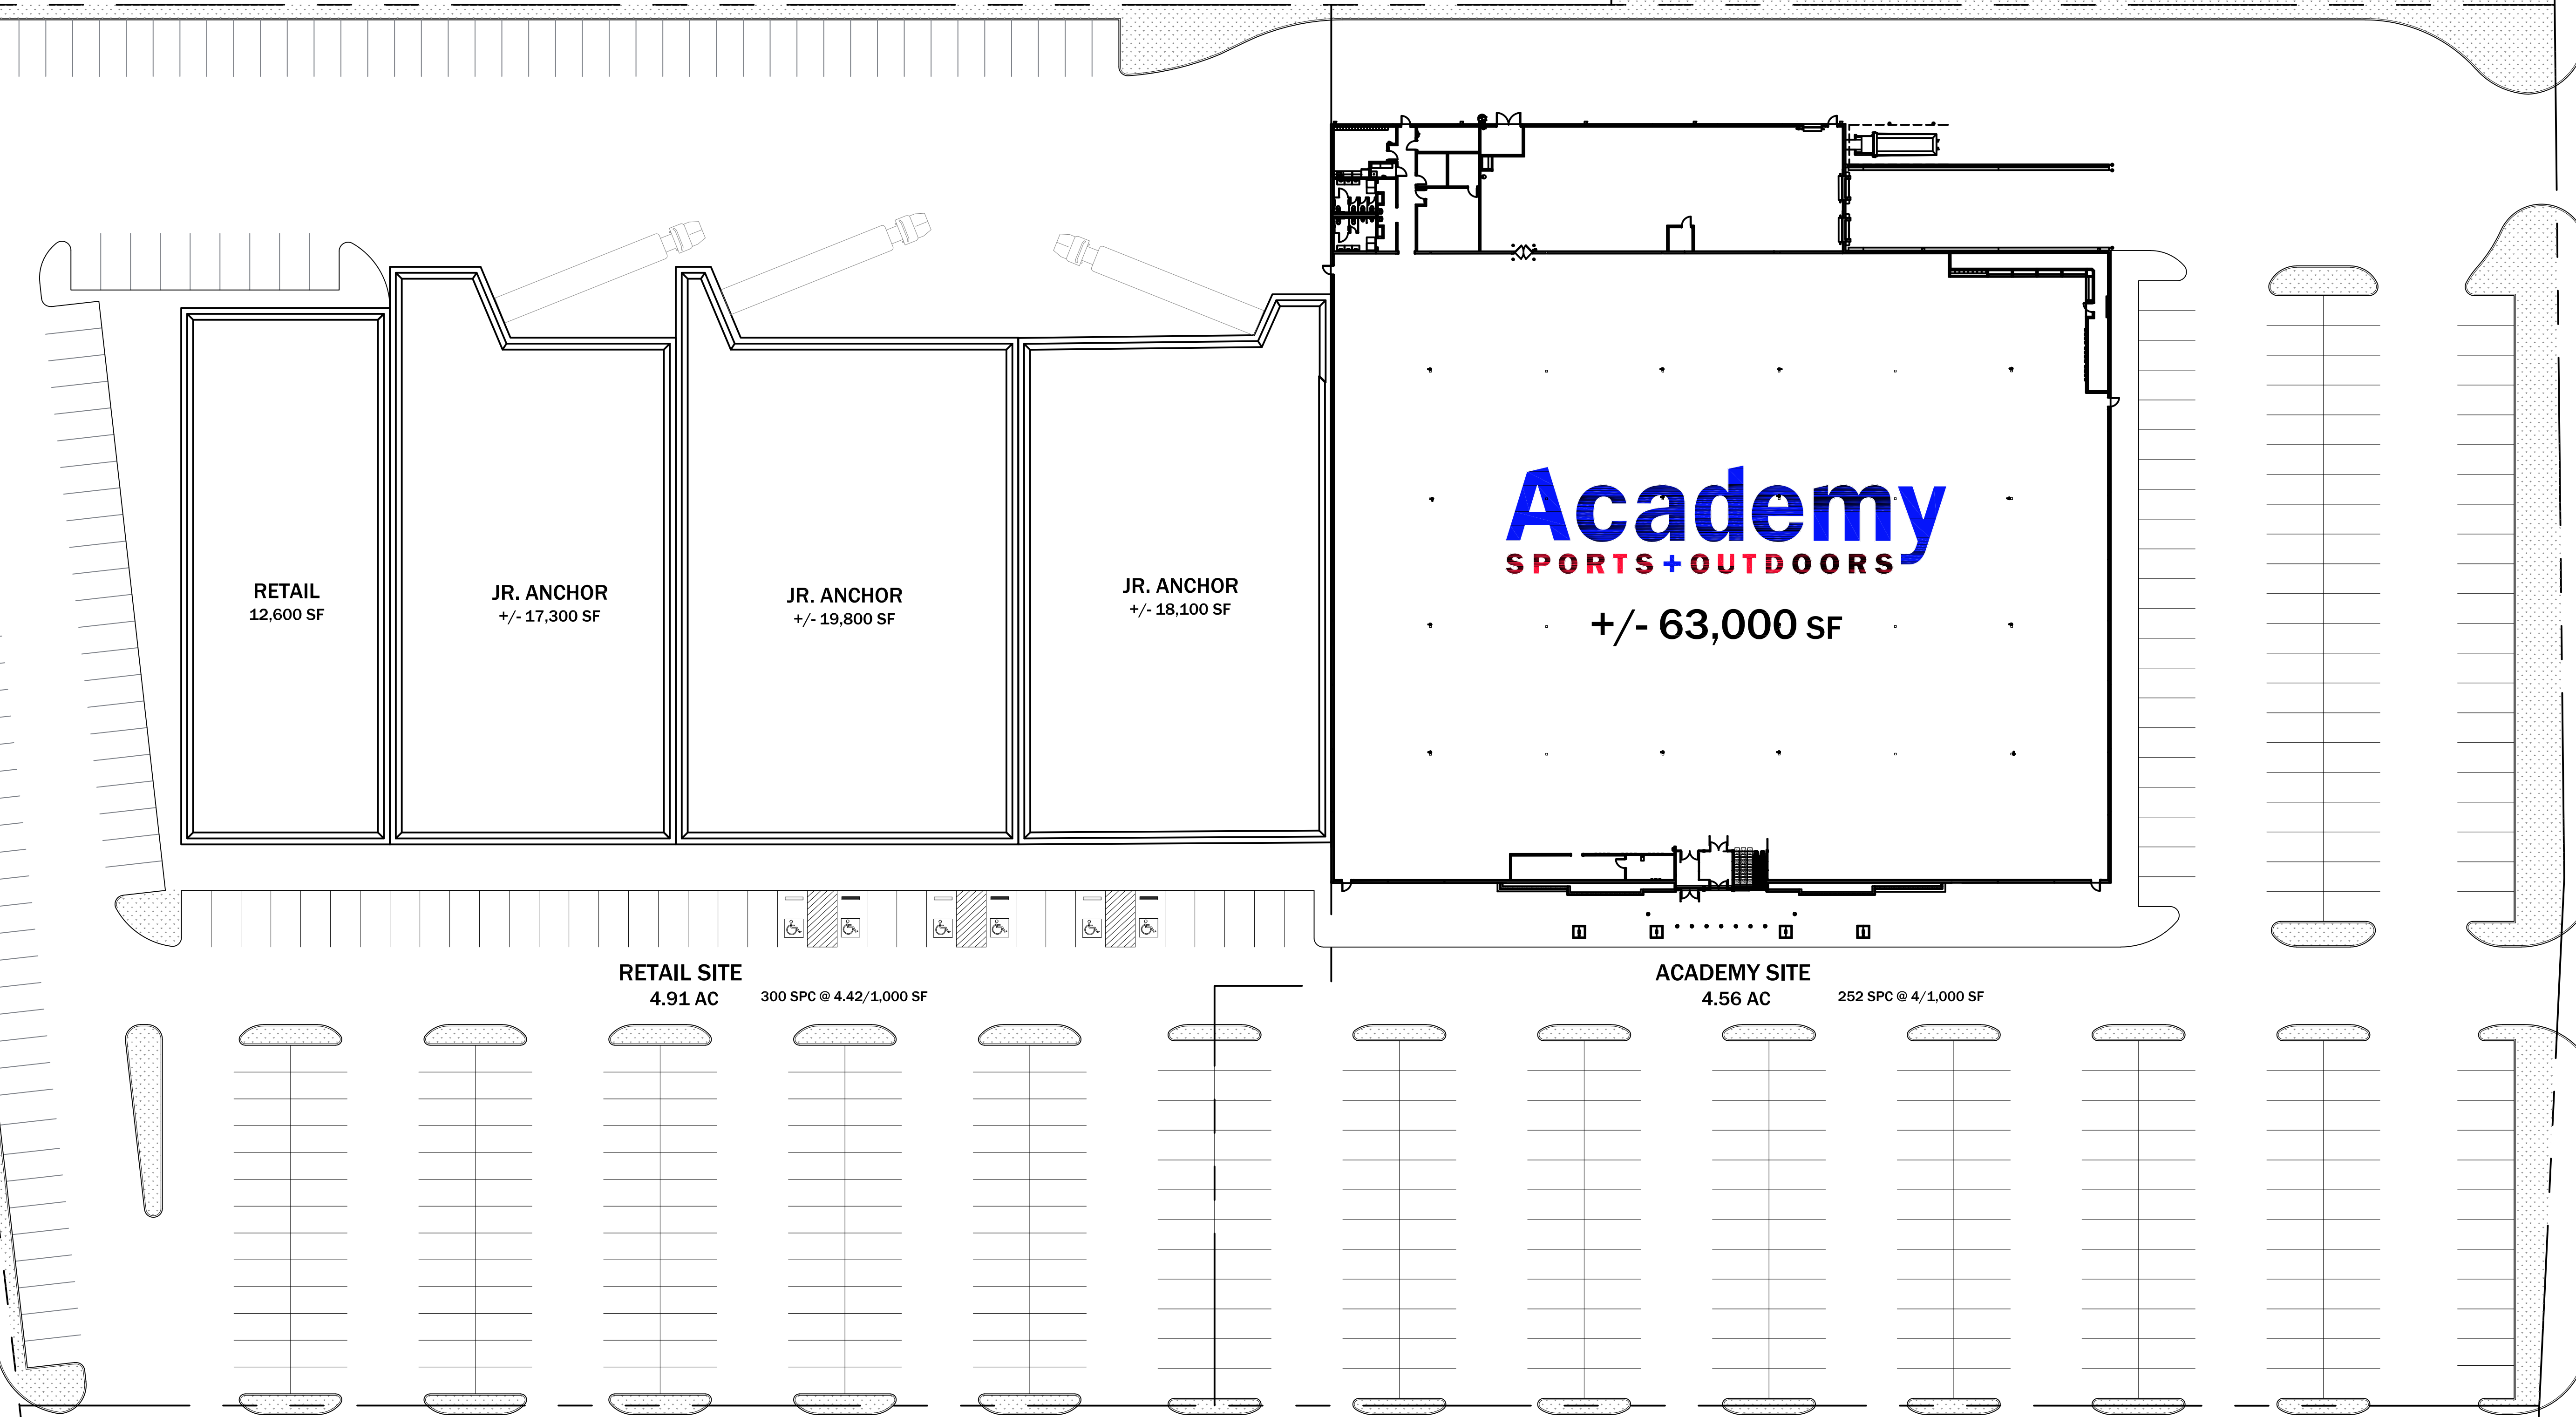


MULTIFAMILY TRACT
14.33 AC

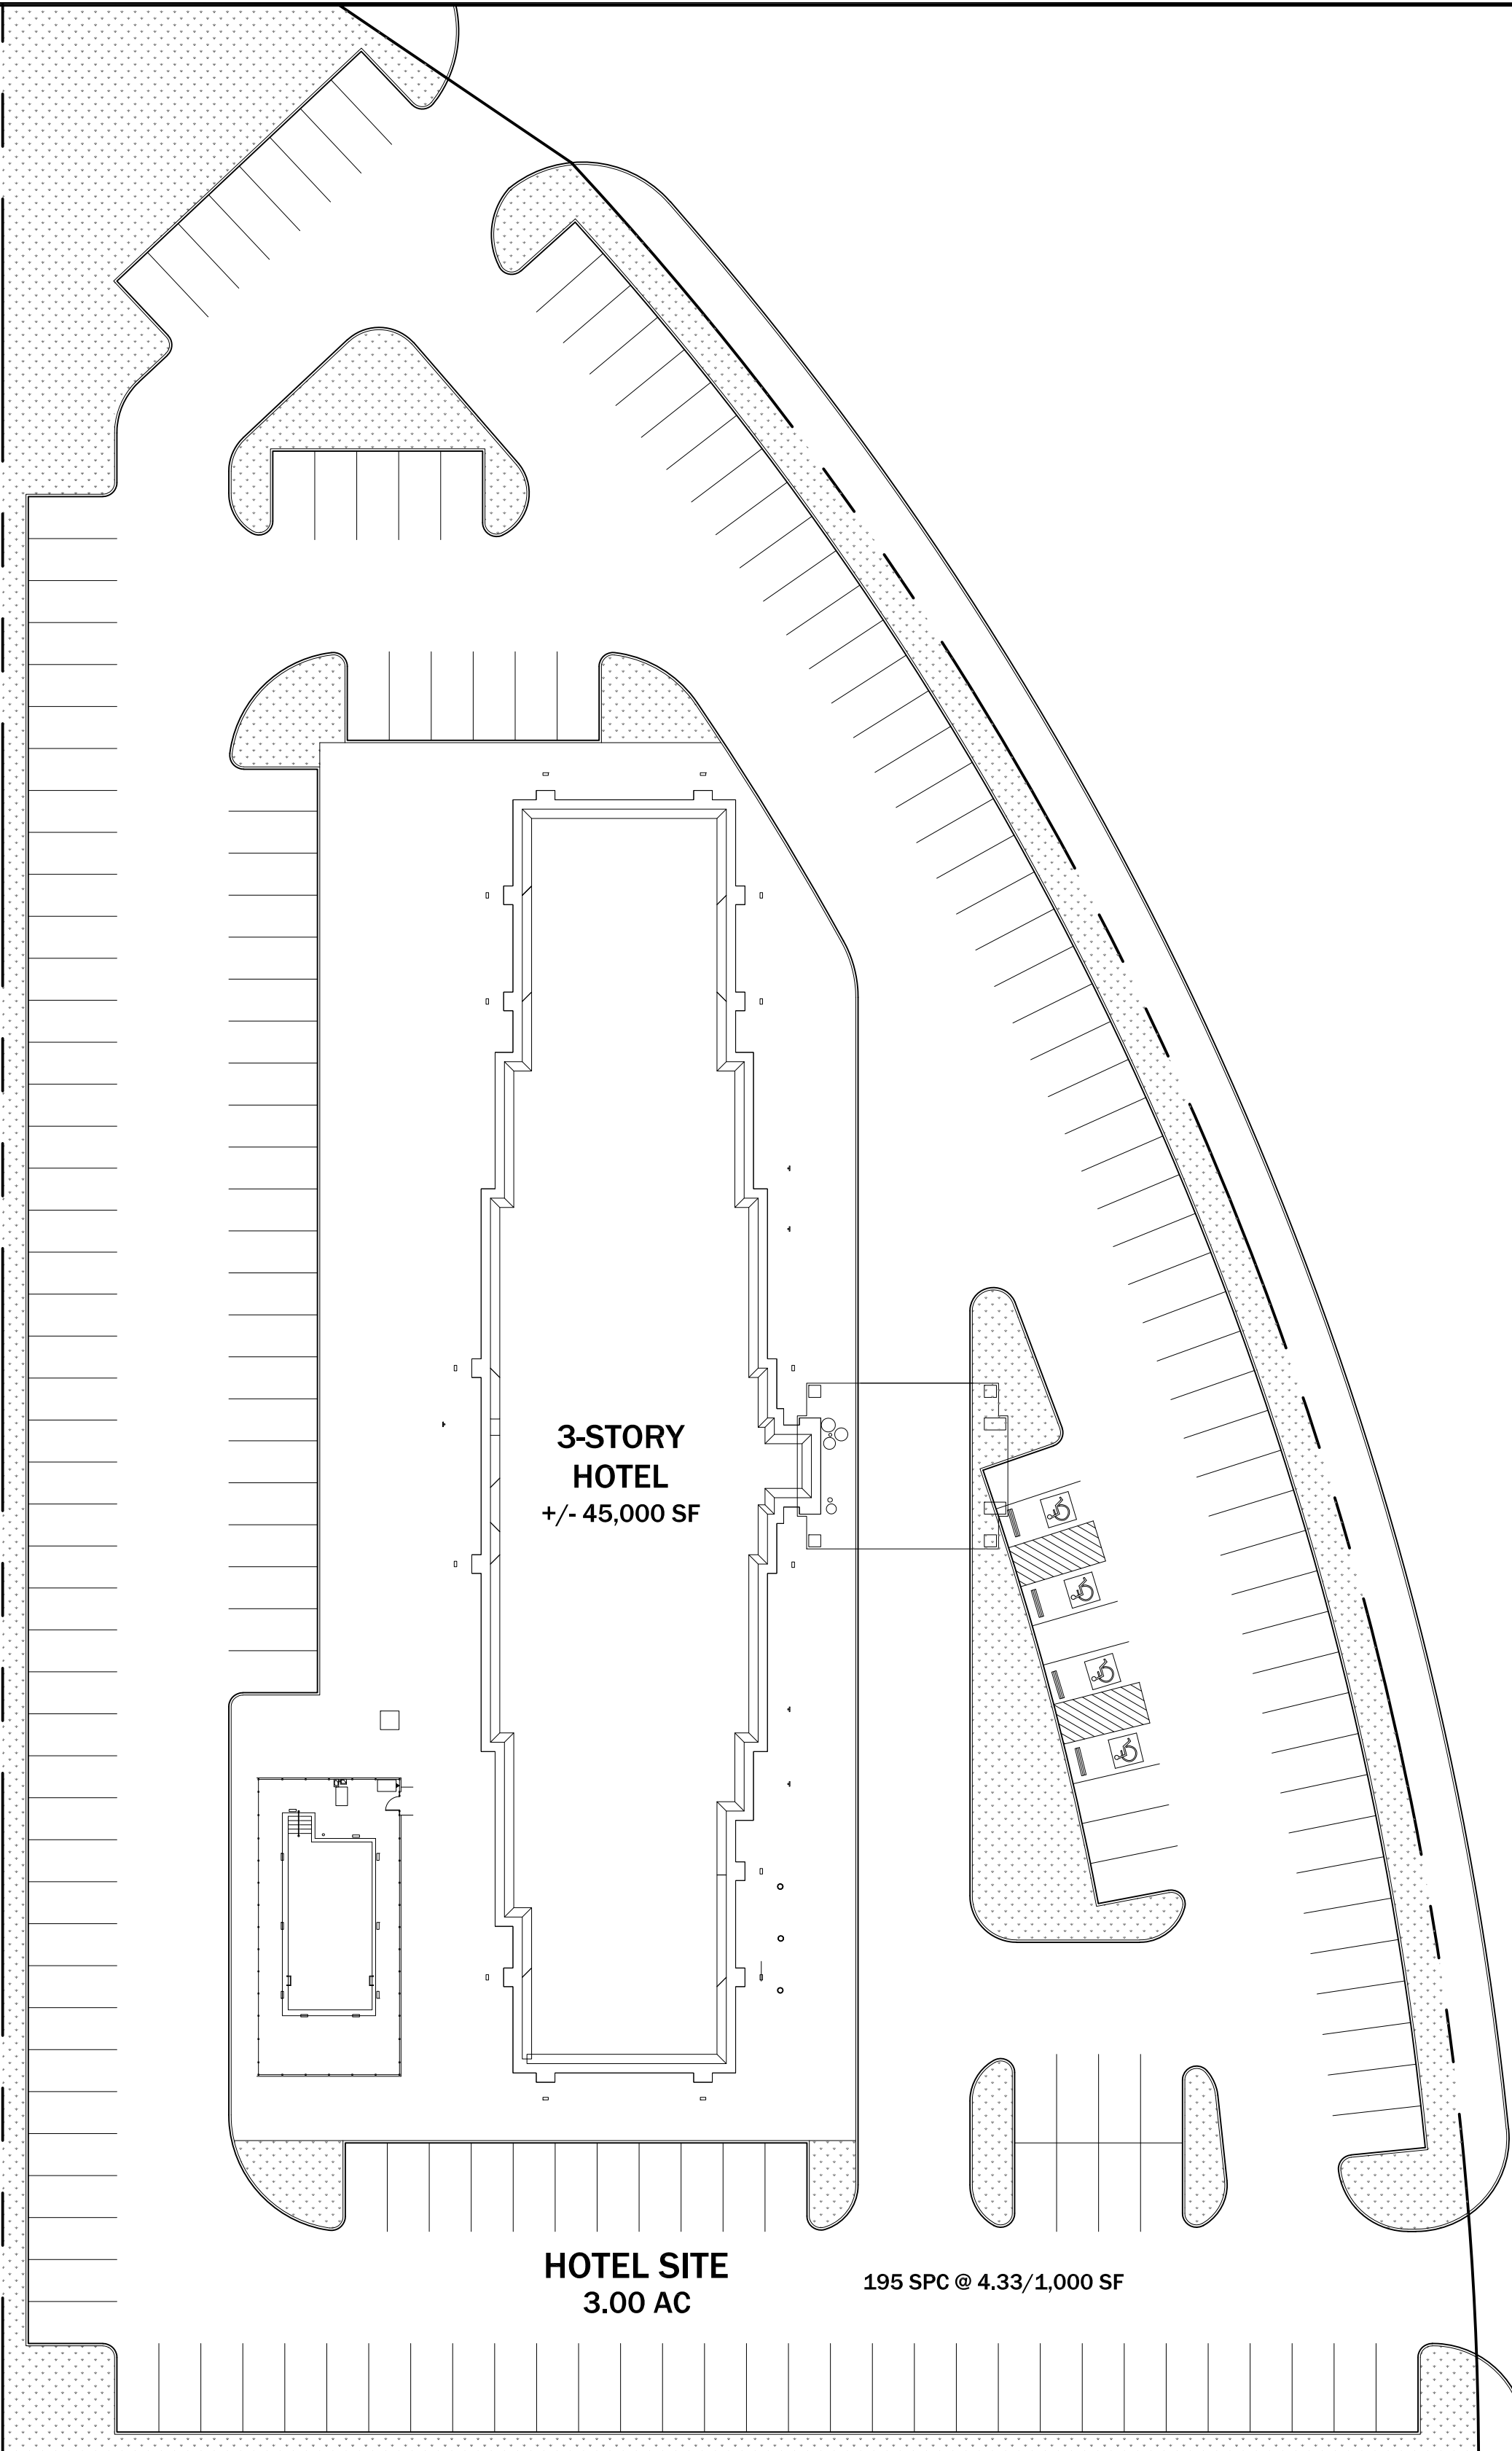

BUFFALO SPRING DR.

01 SITE PLAN - OPT 1
SCALE: 1" = 30'-0"

STATE HIGHWAY 105