




## A2.10

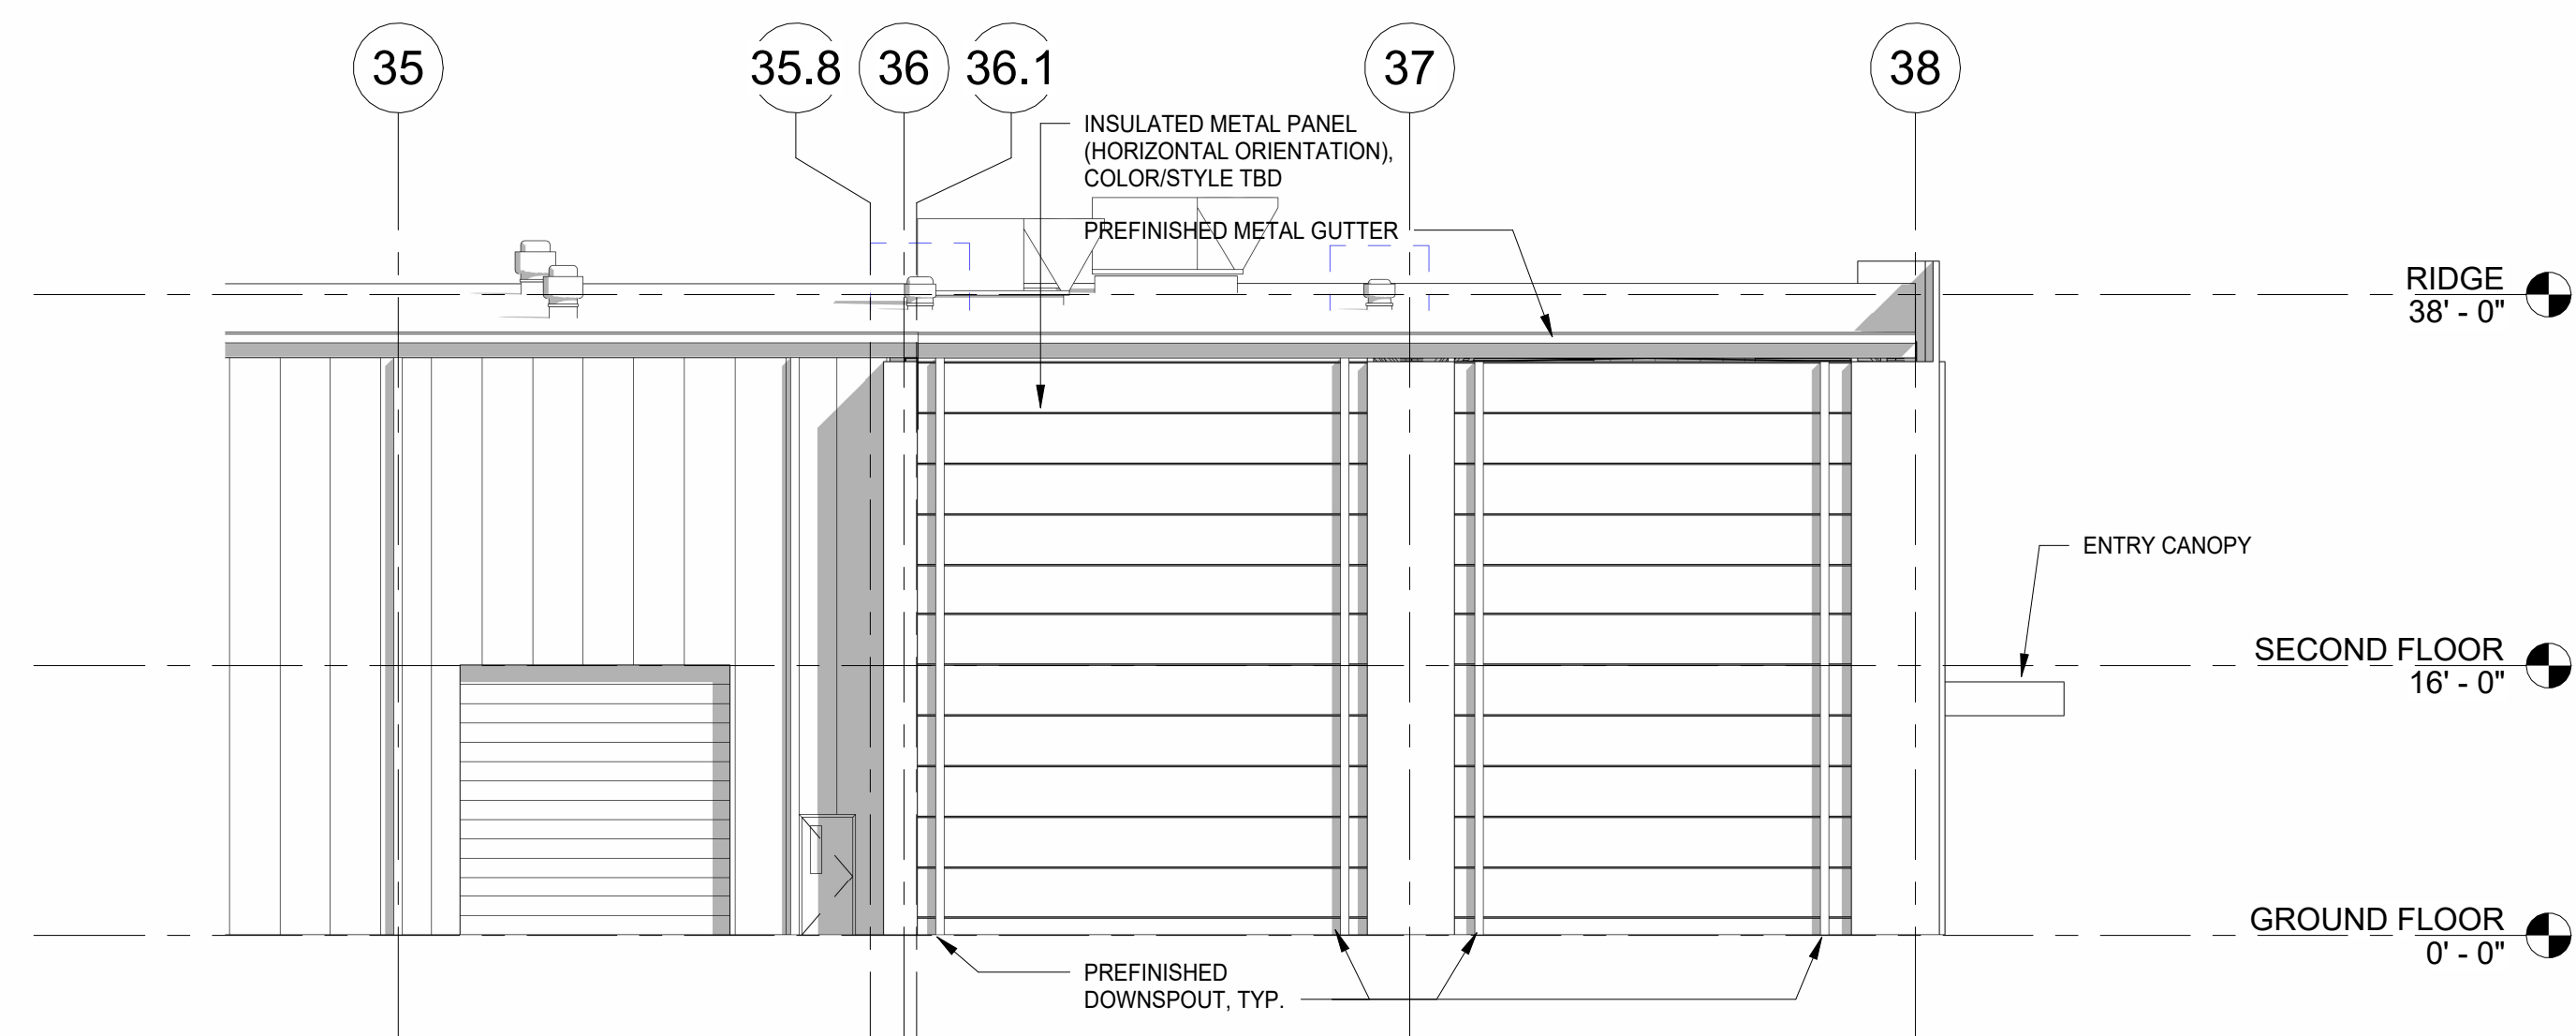


1 SOUTH ELEVATION - OFFICE  
SCALE: 3/32" = 1'-0"

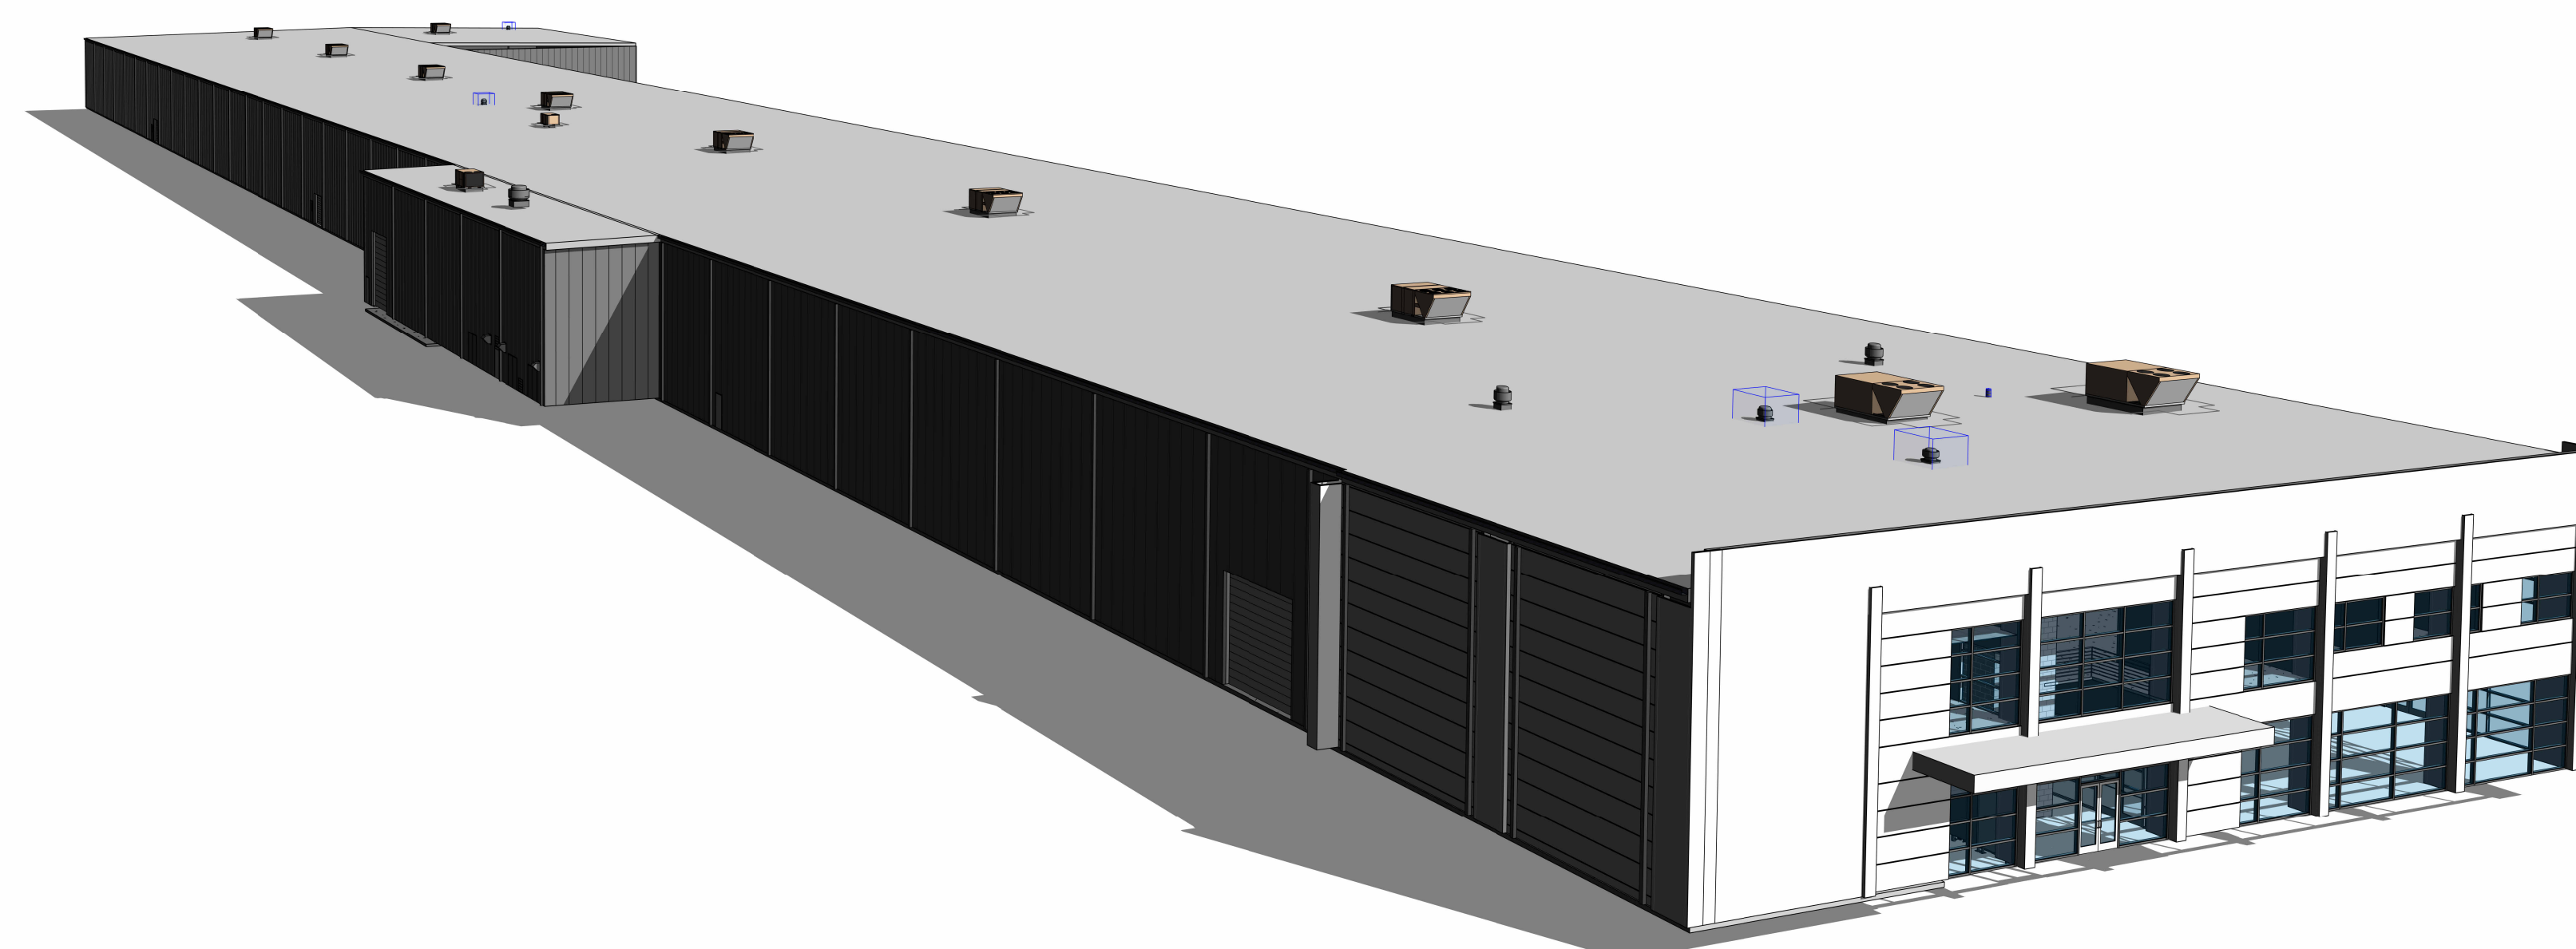


4 VIEW - SOUTHEAST  
SCALE:

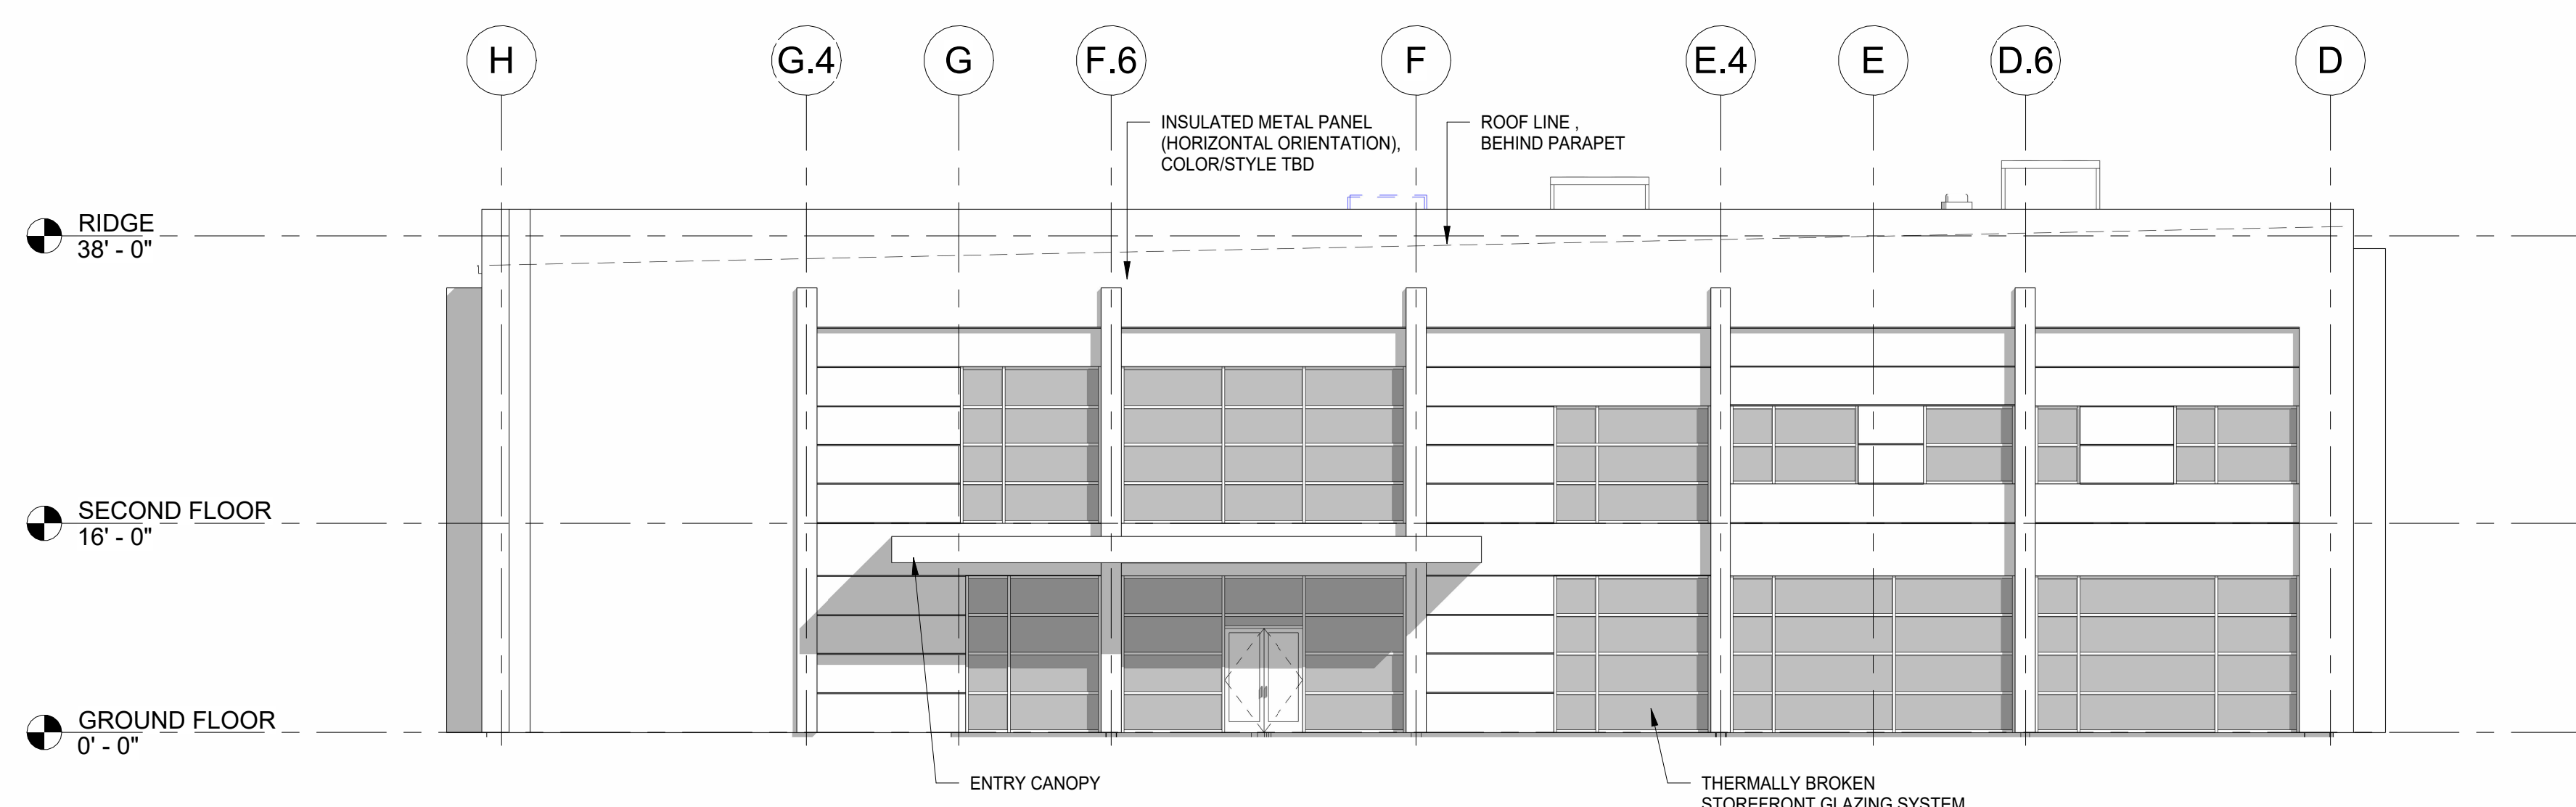


2 EAST ELEVATION - OFFICE  
SCALE: 3/32" = 1'-0"

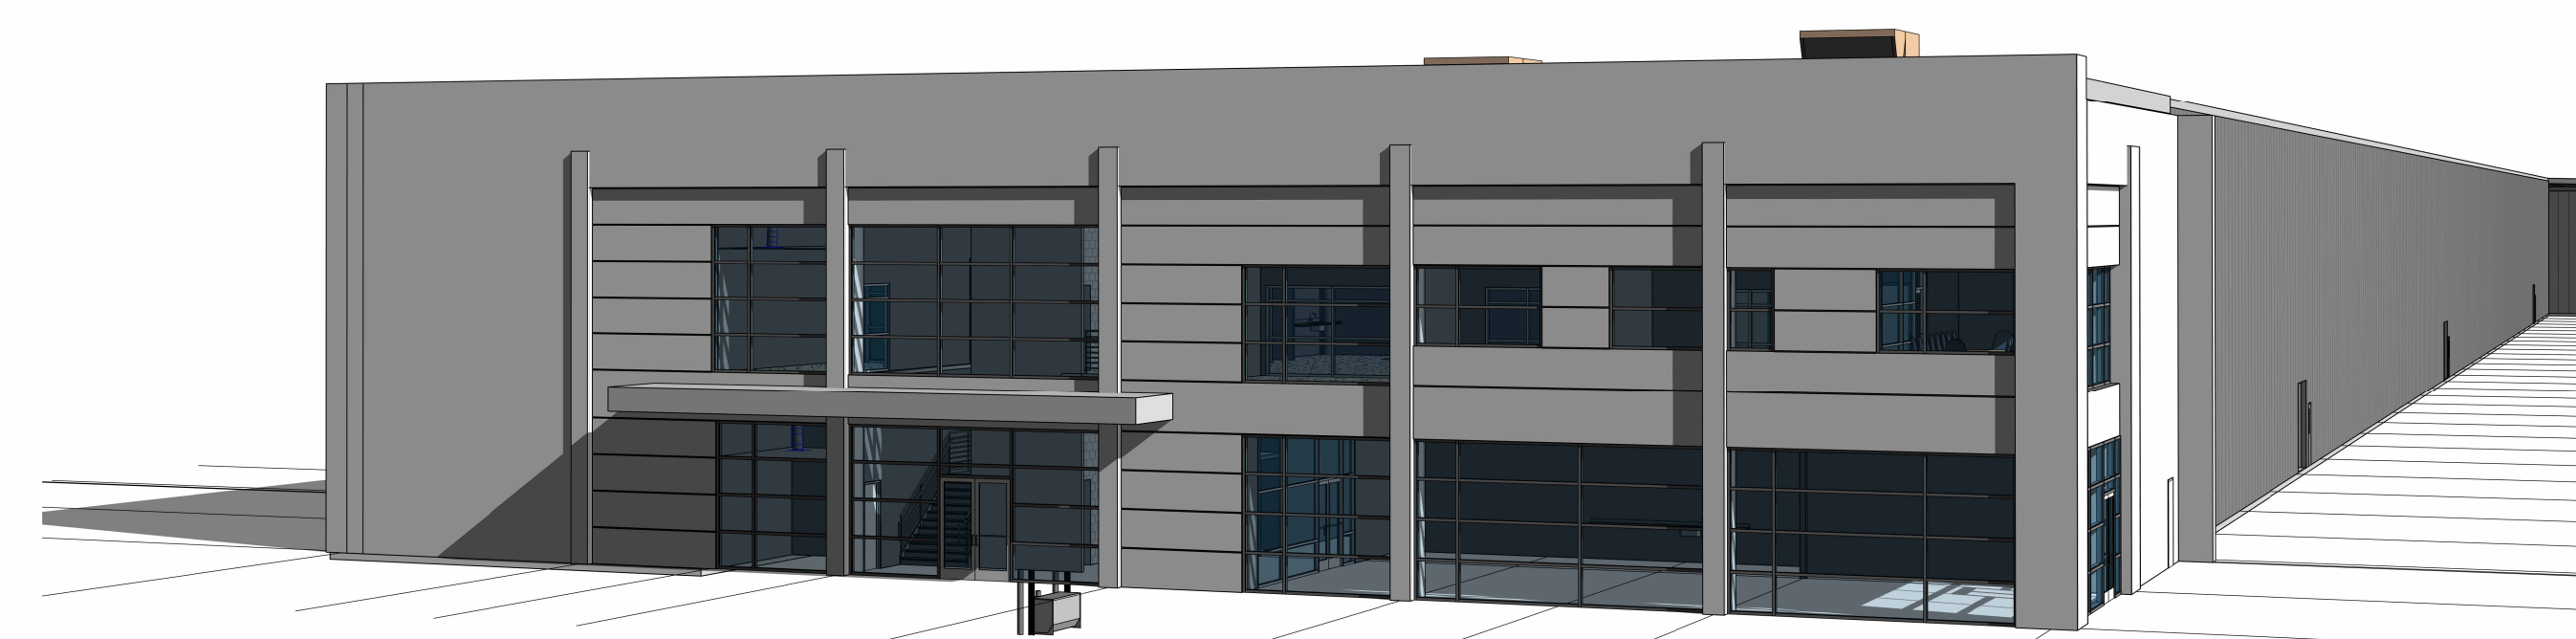


5 VIEW - EAST  
SCALE:

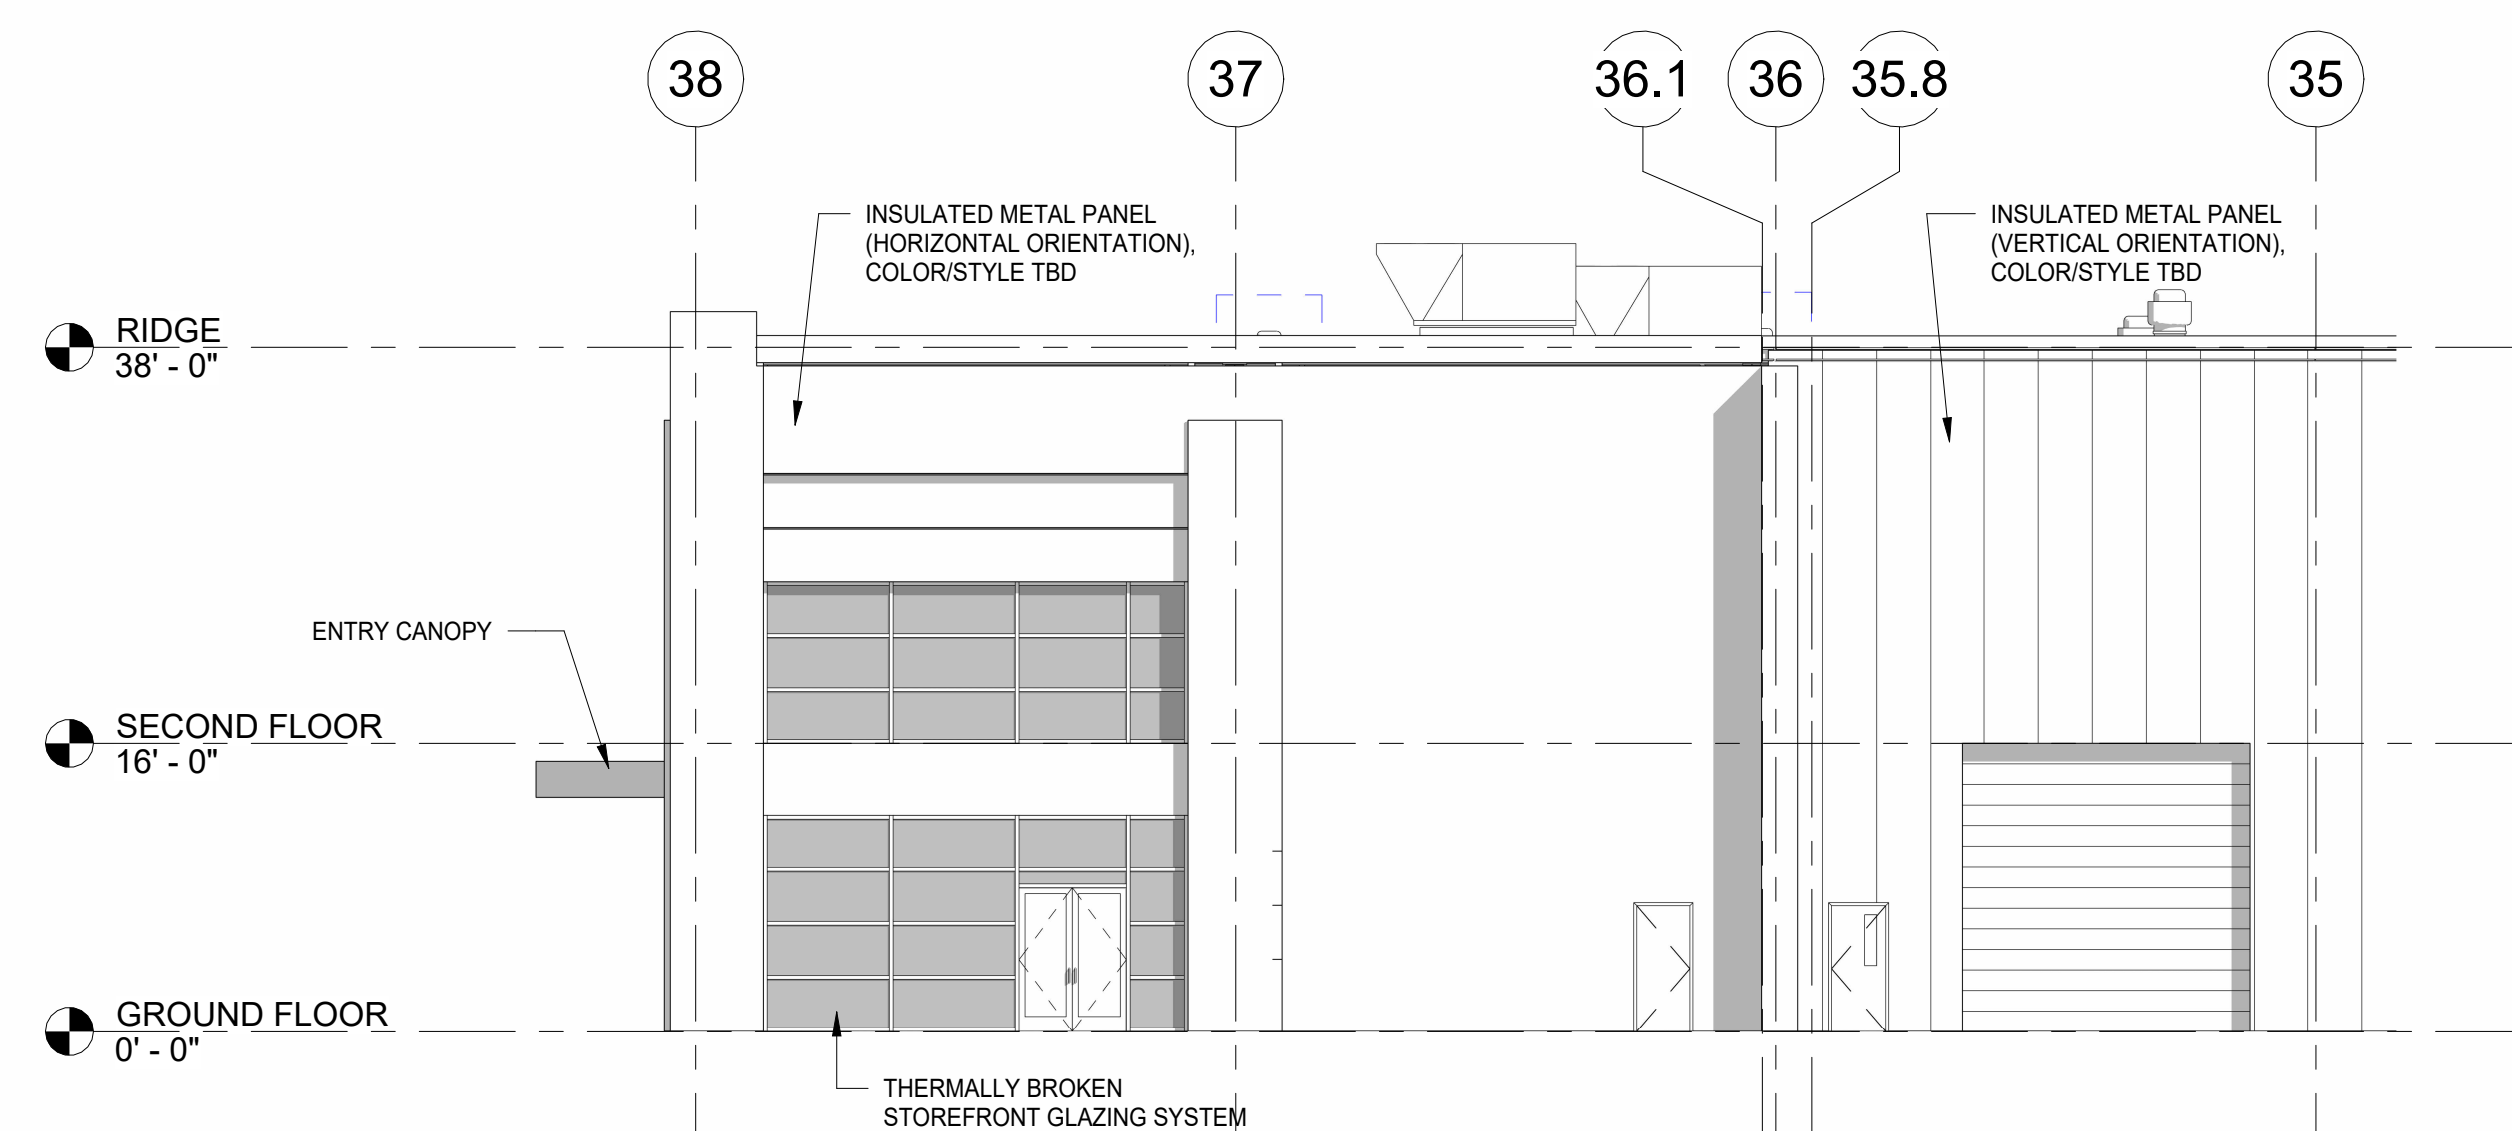


3 NORTH ELEVATION - OFFICE  
SCALE: 3/32" = 1'-0"

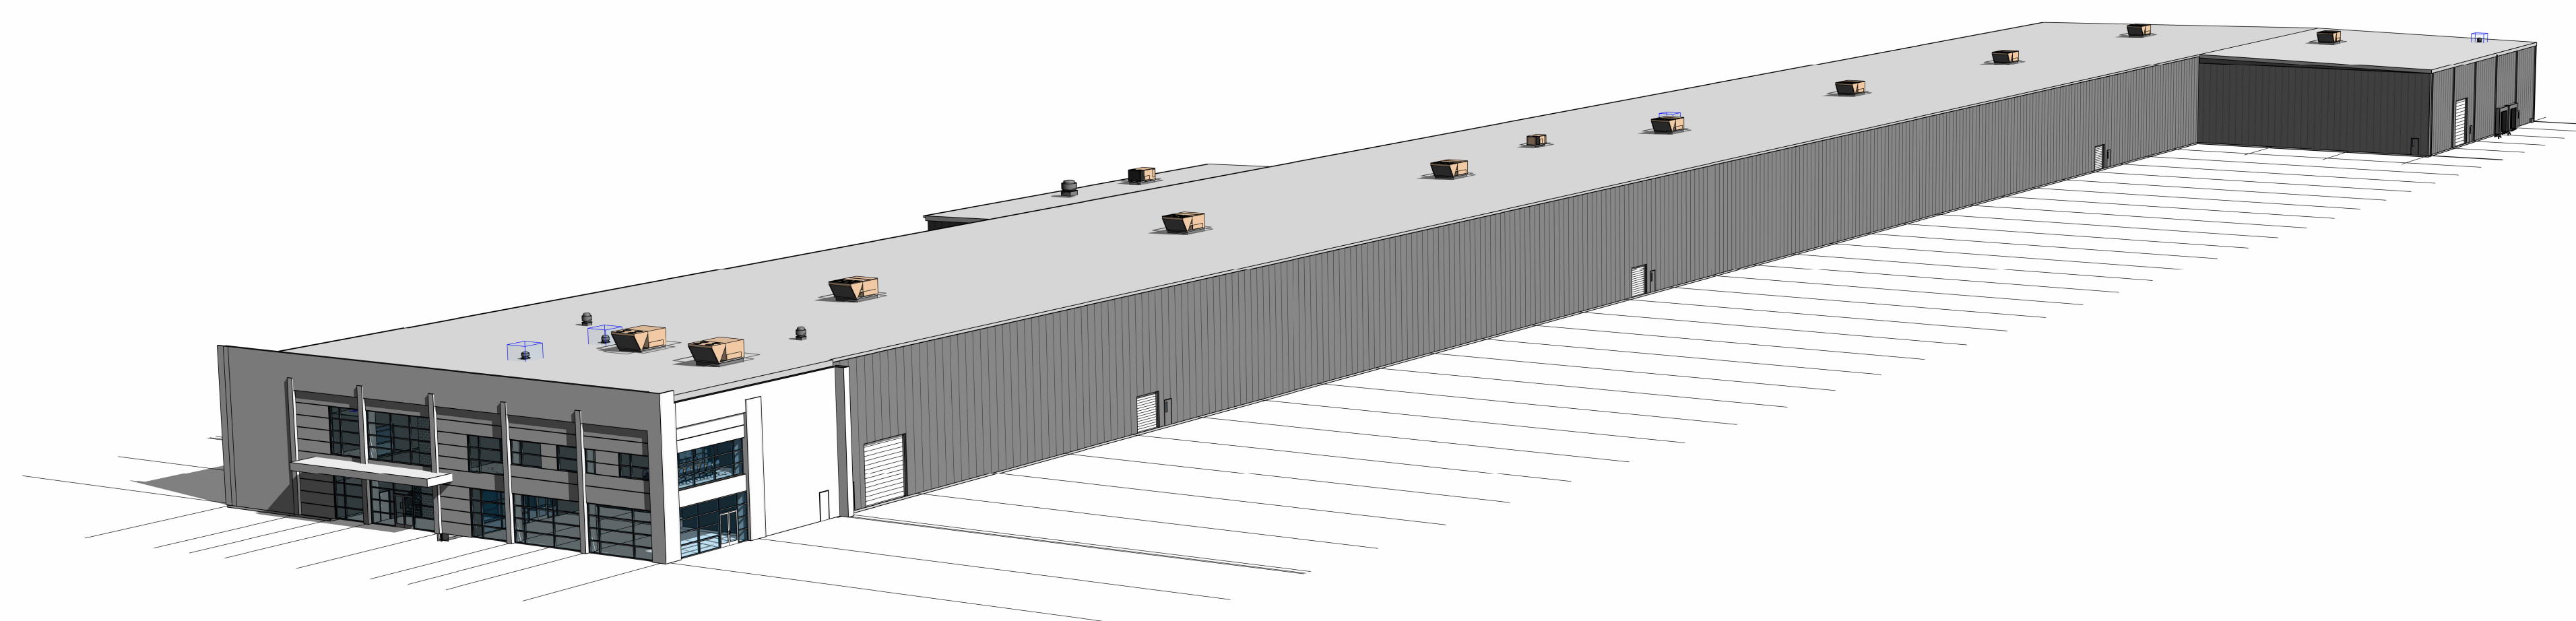


6 VIEW - NORTHEAST  
SCALE:

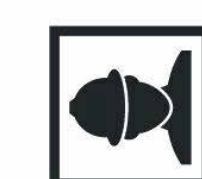

| REV. | DESCRIPTION | DATE     | CHK | DWG |
|------|-------------|----------|-----|-----|
| 1    | PC MEETING  | 9/3/2025 |     |     |
| 2    |             |          |     |     |
| 3    |             |          |     |     |
| 4    |             |          |     |     |
| 5    |             |          |     |     |
| 6    |             |          |     |     |
| 7    |             |          |     |     |
| 8    |             |          |     |     |
| 9    |             |          |     |     |
| 10   |             |          |     |     |

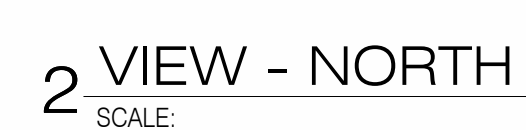

**T.W. FRIERSON**  
CONTRACTOR, INC.

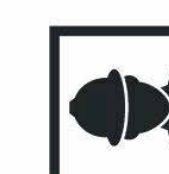

## ELEVATIONS & VIEWS

## PROJECT MUSTANG NEW MANUFACTURING FACILITY

CHERRY GLEN INDUSTRIAL PARK  
MAURY CO. TENNESSEE

| DWG | CHK | DATE     | DESCRIPTION | REV. |
|-----|-----|----------|-------------|------|
|     |     | 9/3/2025 | PC MEETING  |      |
|     |     |          |             |      |
|     |     |          |             |      |
|     |     |          |             |      |

**A2.30**