




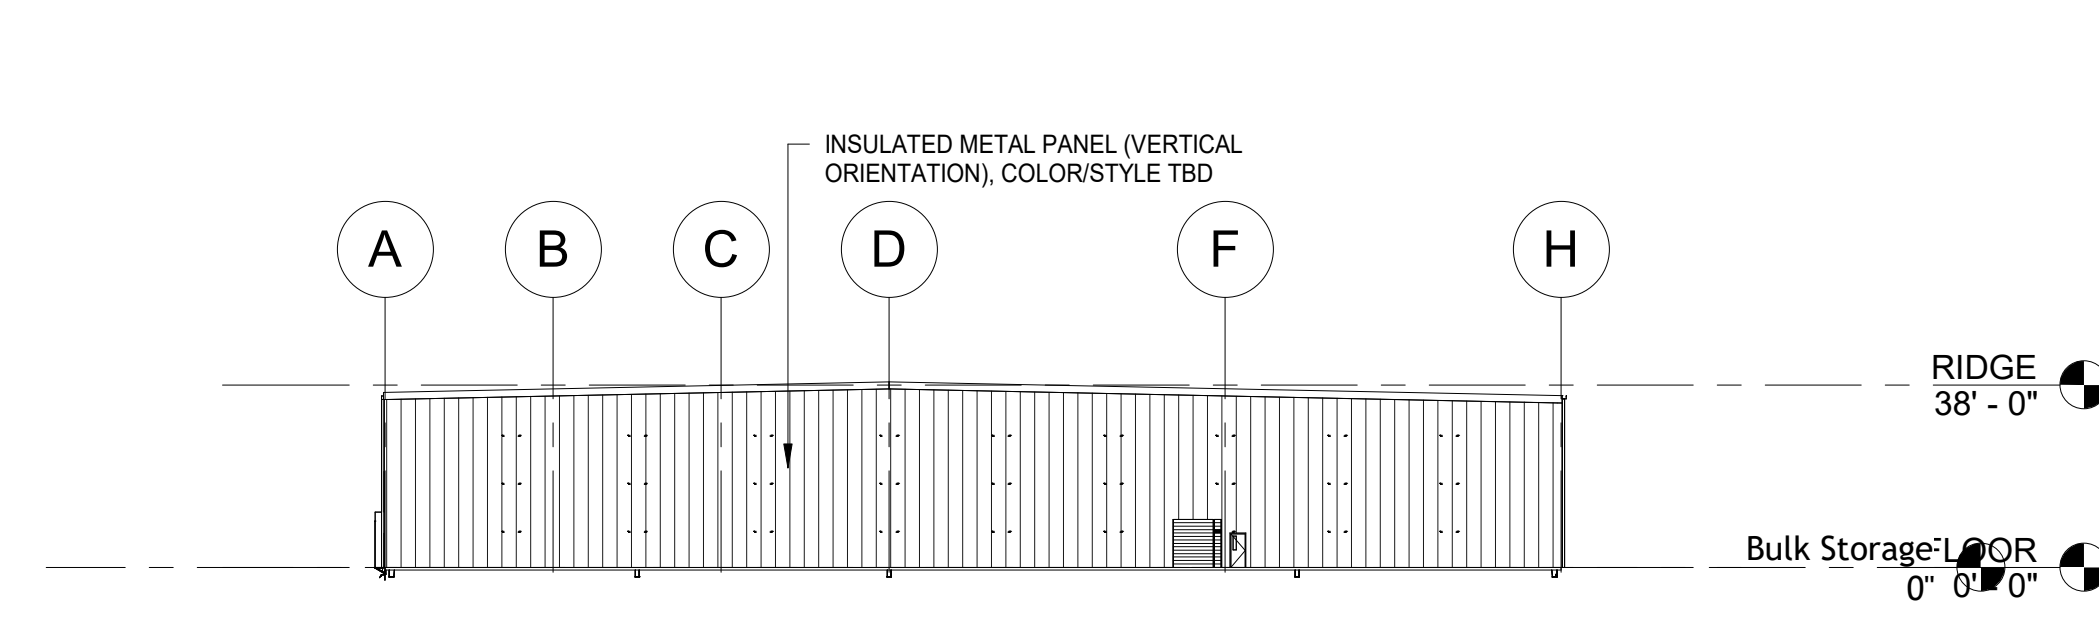


1 WEST ELEVATION
SCALE: 1" = 40'-0"

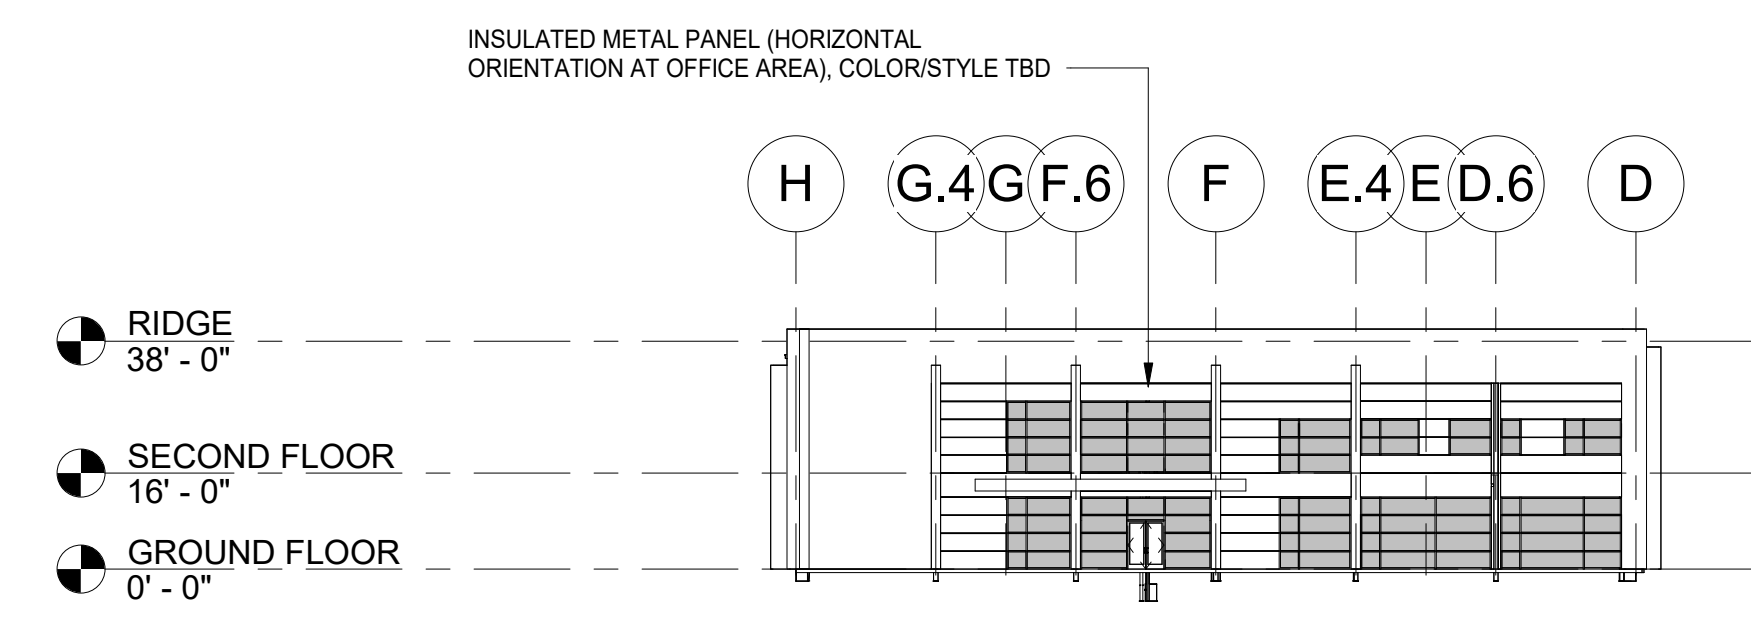


2 EAST ELEVATION
SCALE: 1/32" = 1'-0"

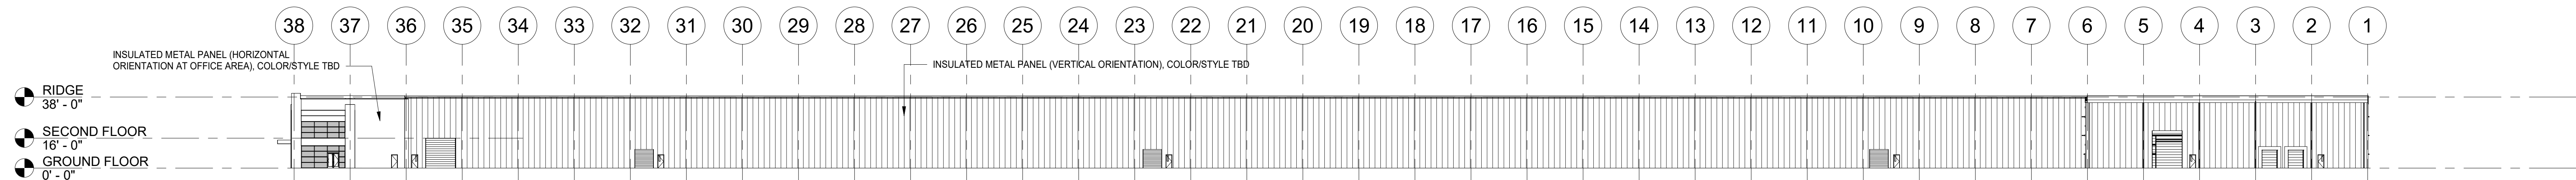

3 NORTH ELEVATION
SCALE: 1" = 40'-0"

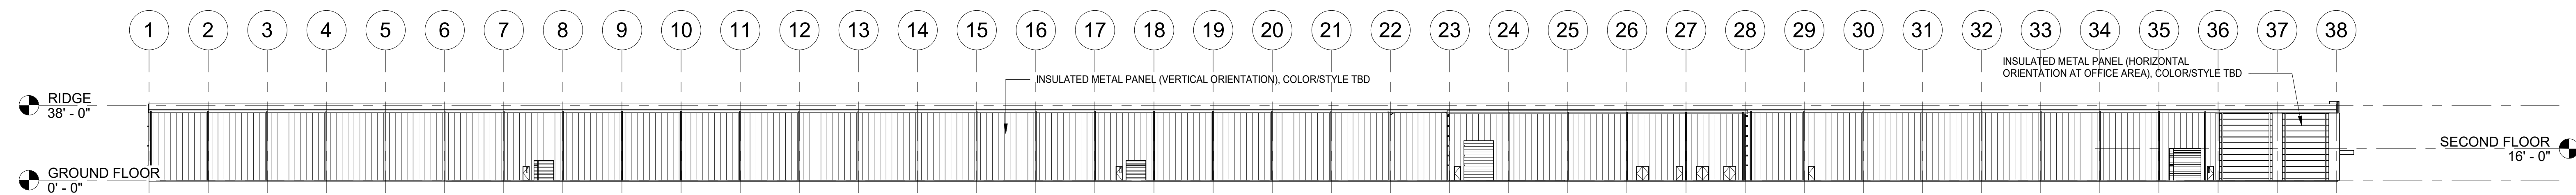

4 SOUTH ELEVATION
SCALE: 1" = 40'-0"

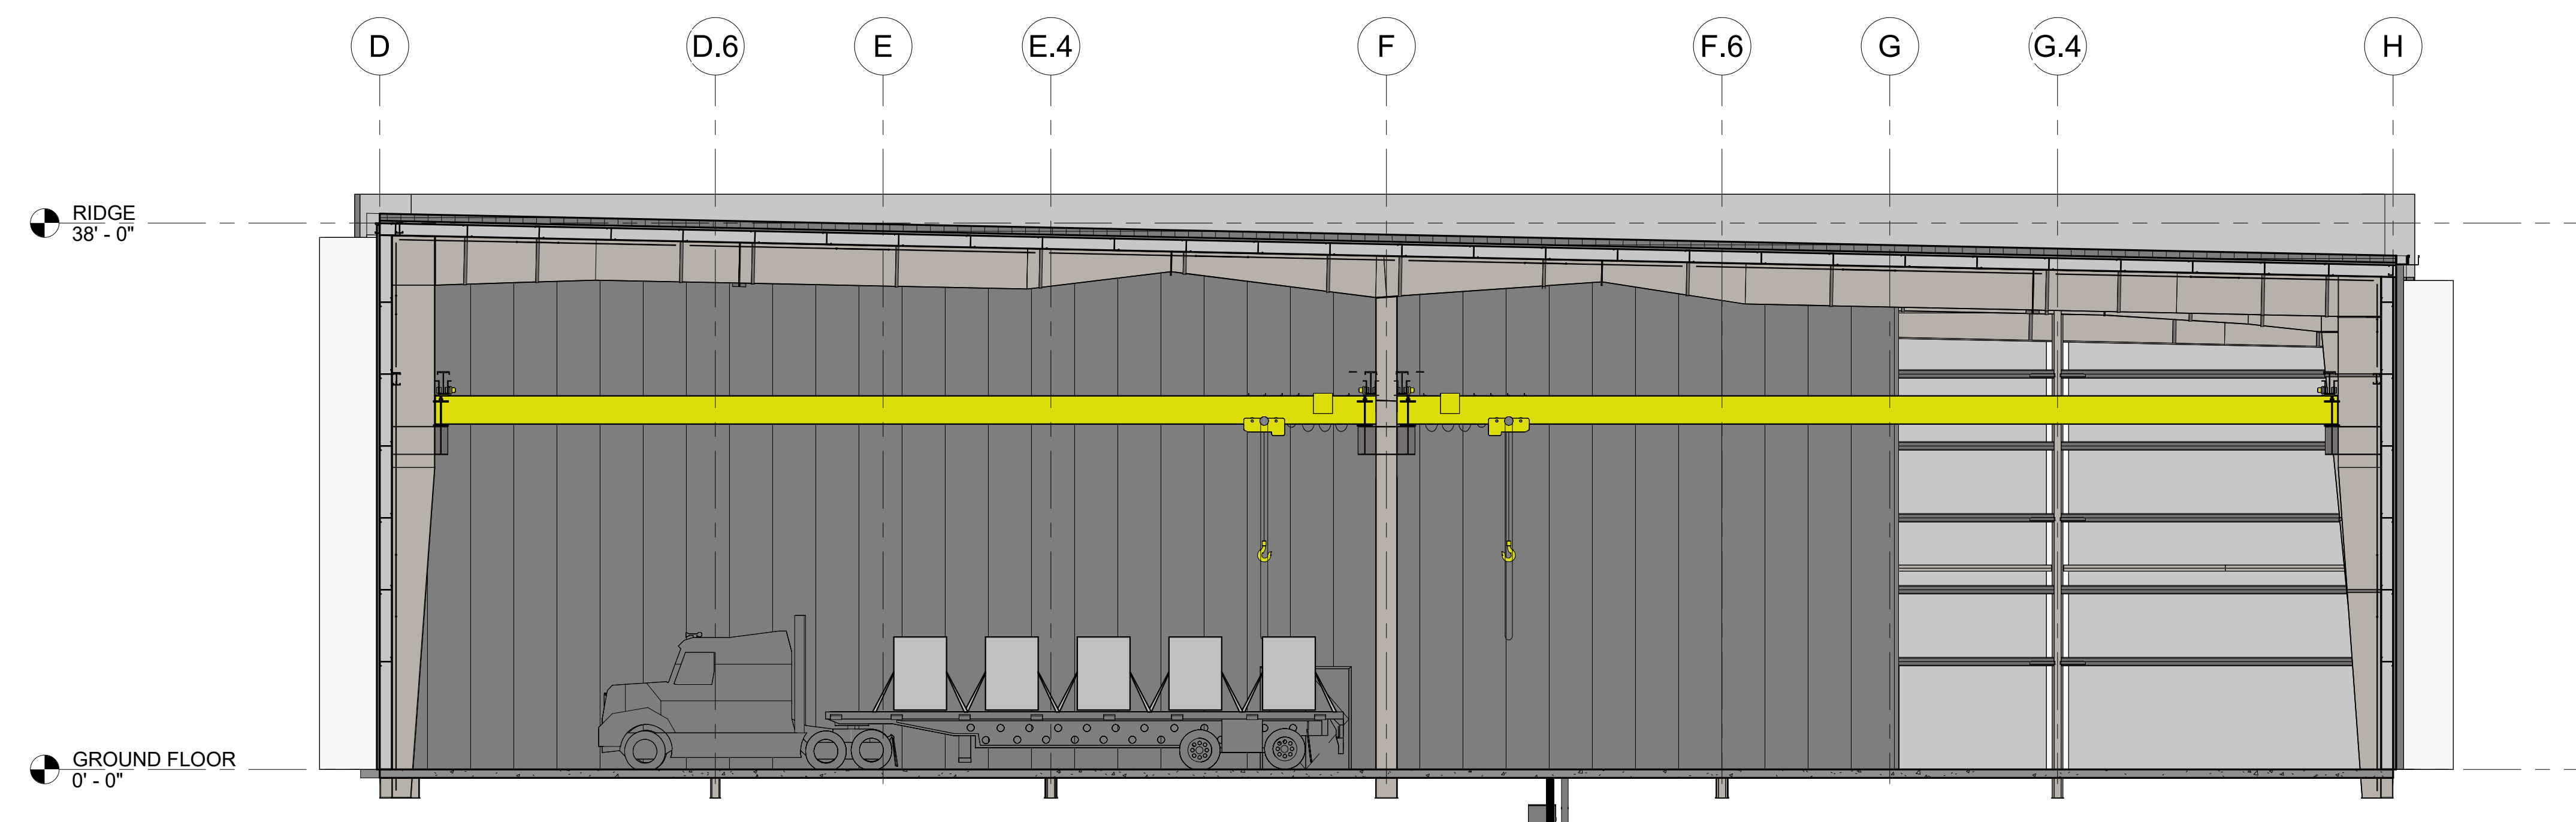

5 BUILDING SECTION - DRIVE-THRU
SCALE: 1/8" = 1'-0"

REV.	DESCRIPTION	DATE	BY	CHK	APP
1	60% REVIEW SET	8/13/25			
2					
3					
4					
5					
6					
7					
8					
9					
10					