



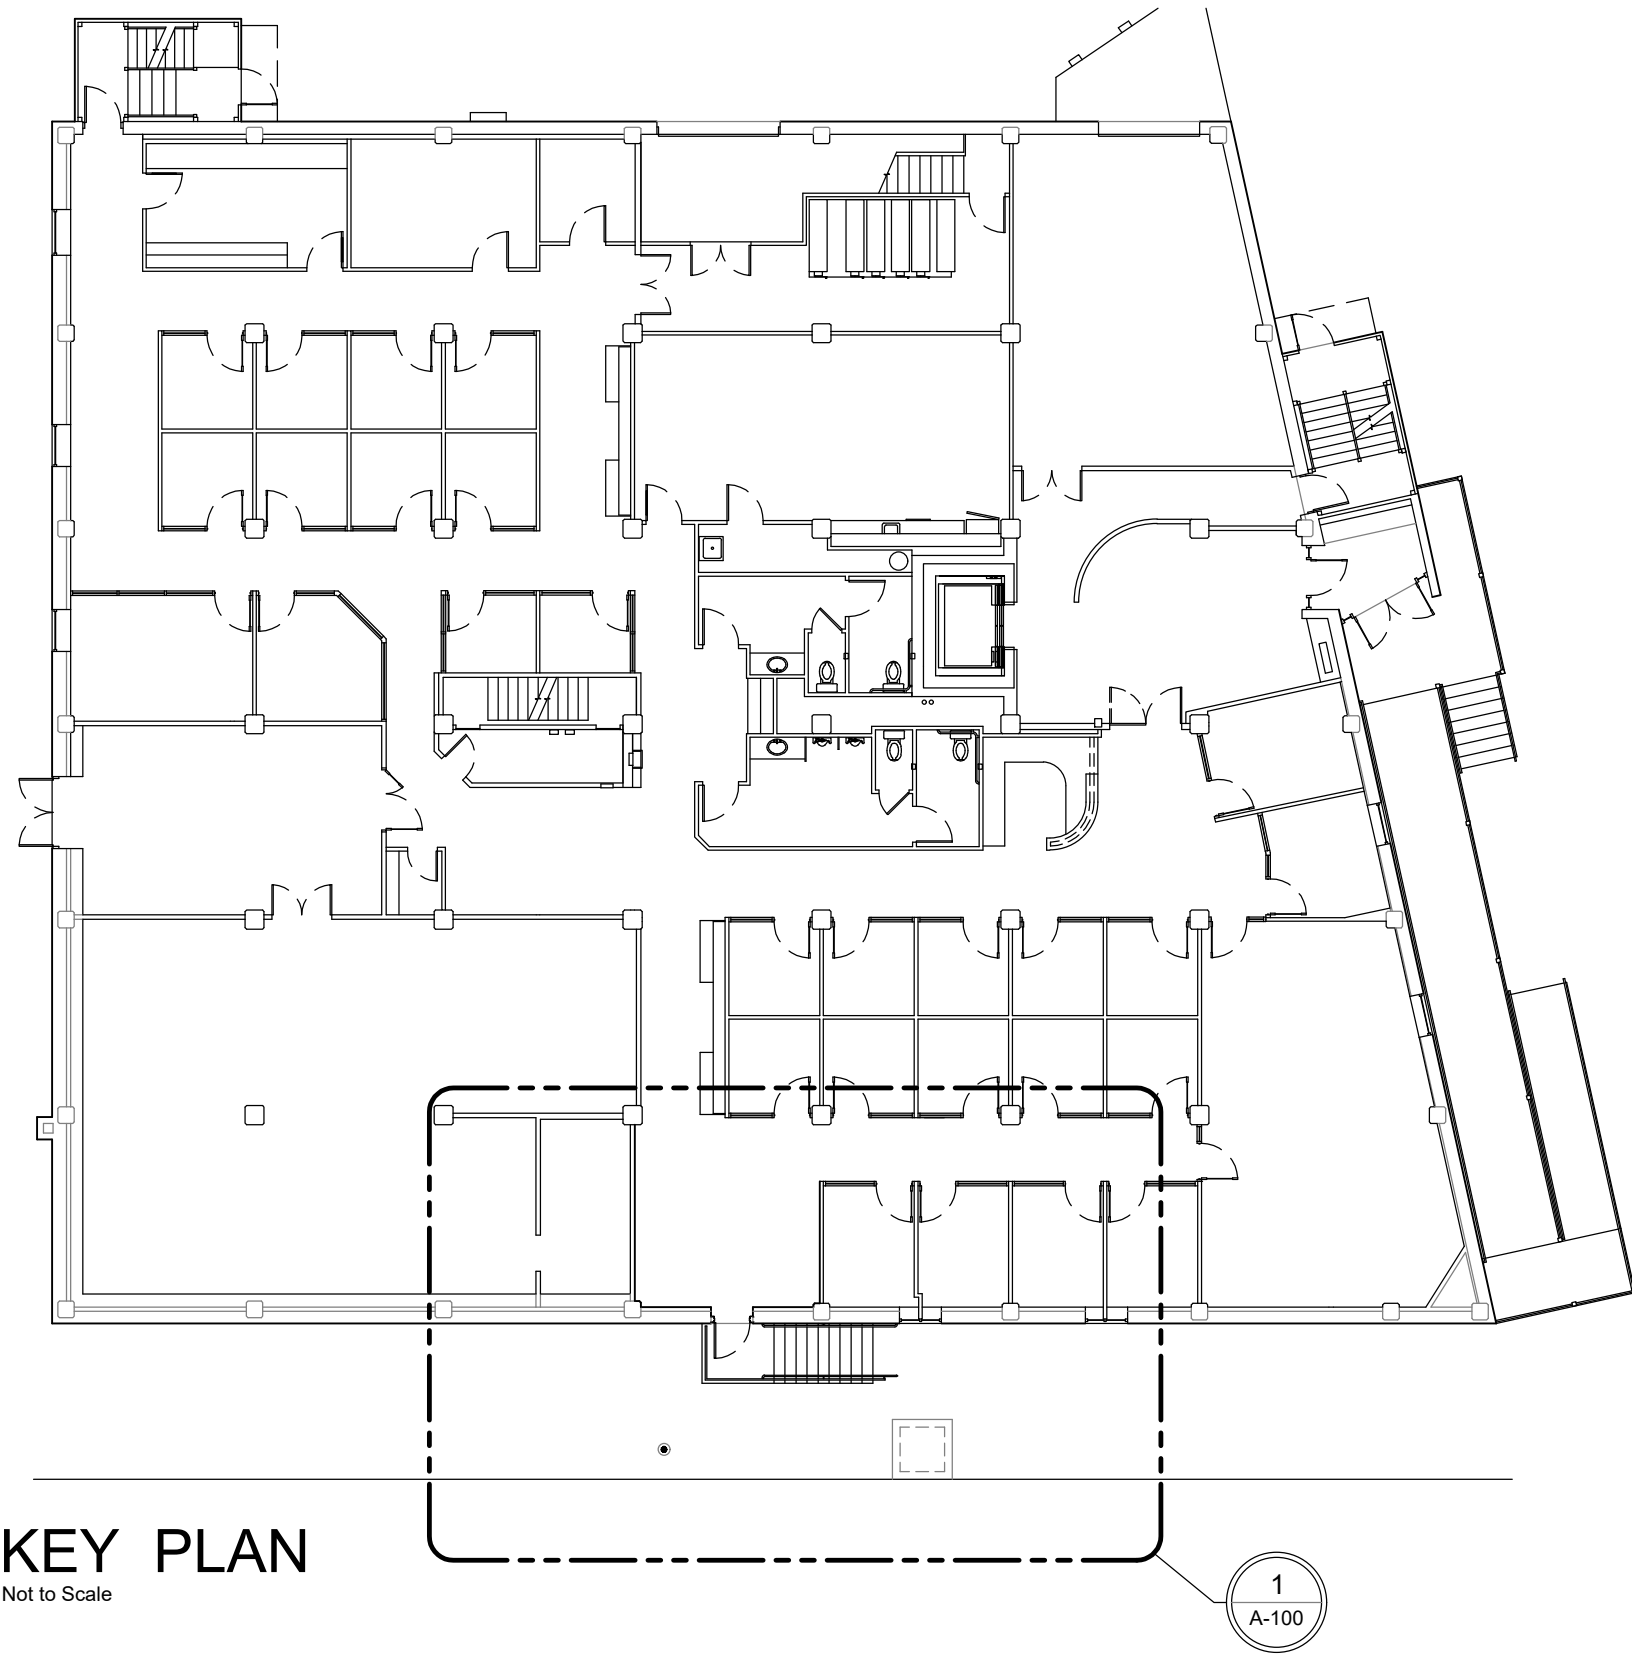


KEY PLAN
Not to Scale




RENDERING
Not to SCALE

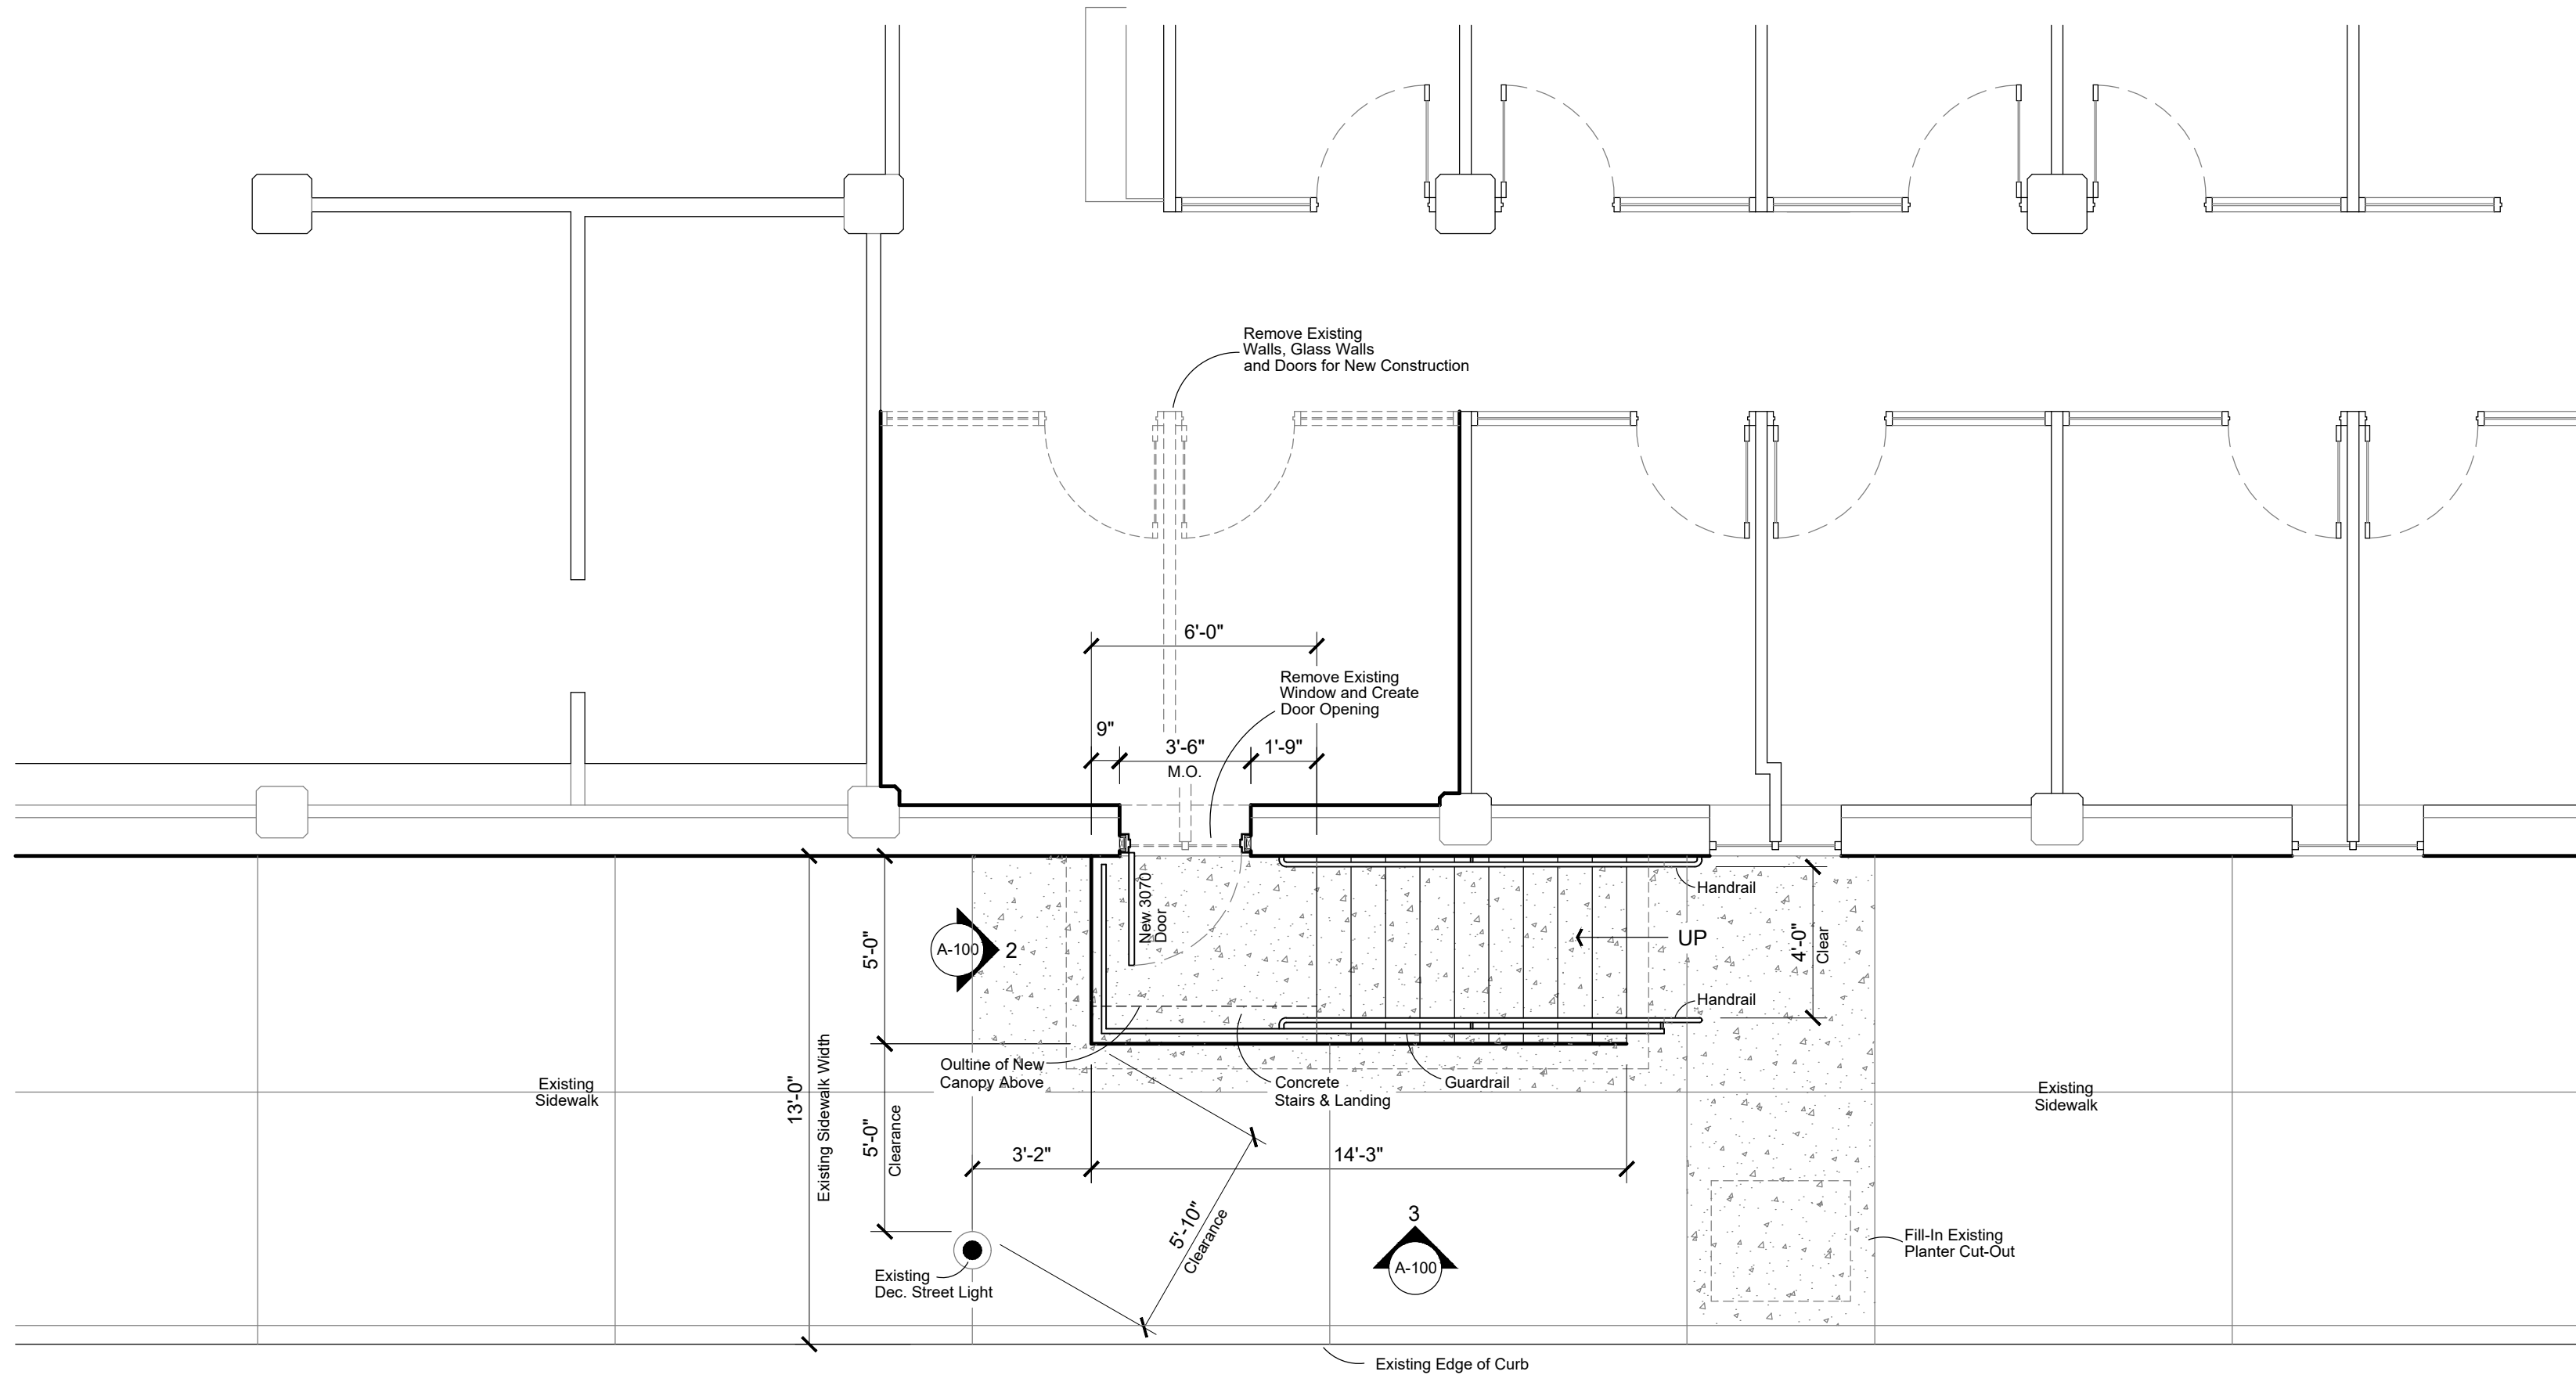

**Coates Street
PLAN VIEW**

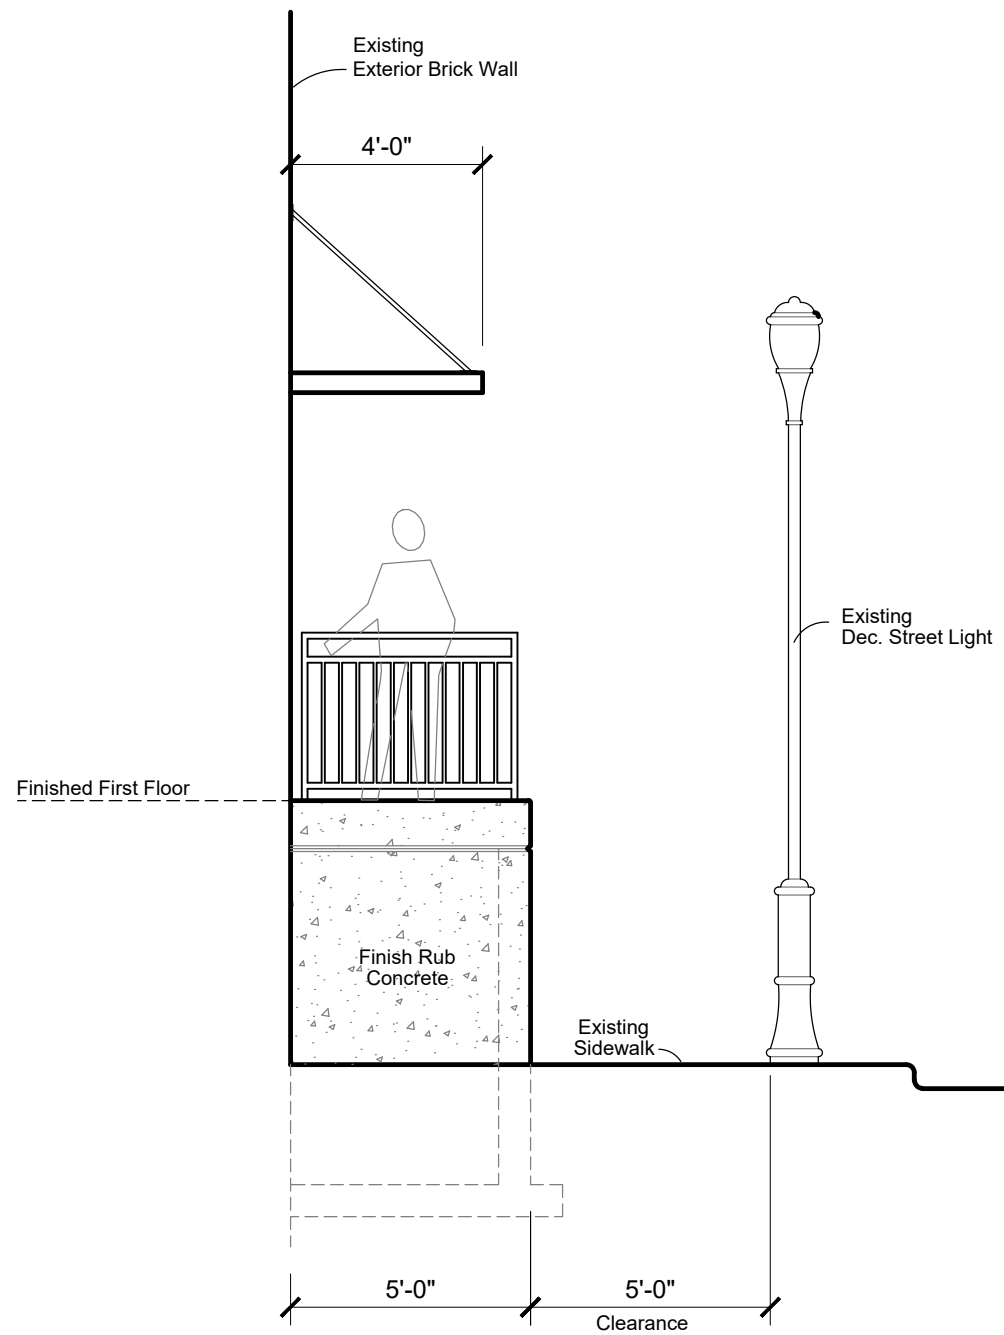

WEST ELEVATION

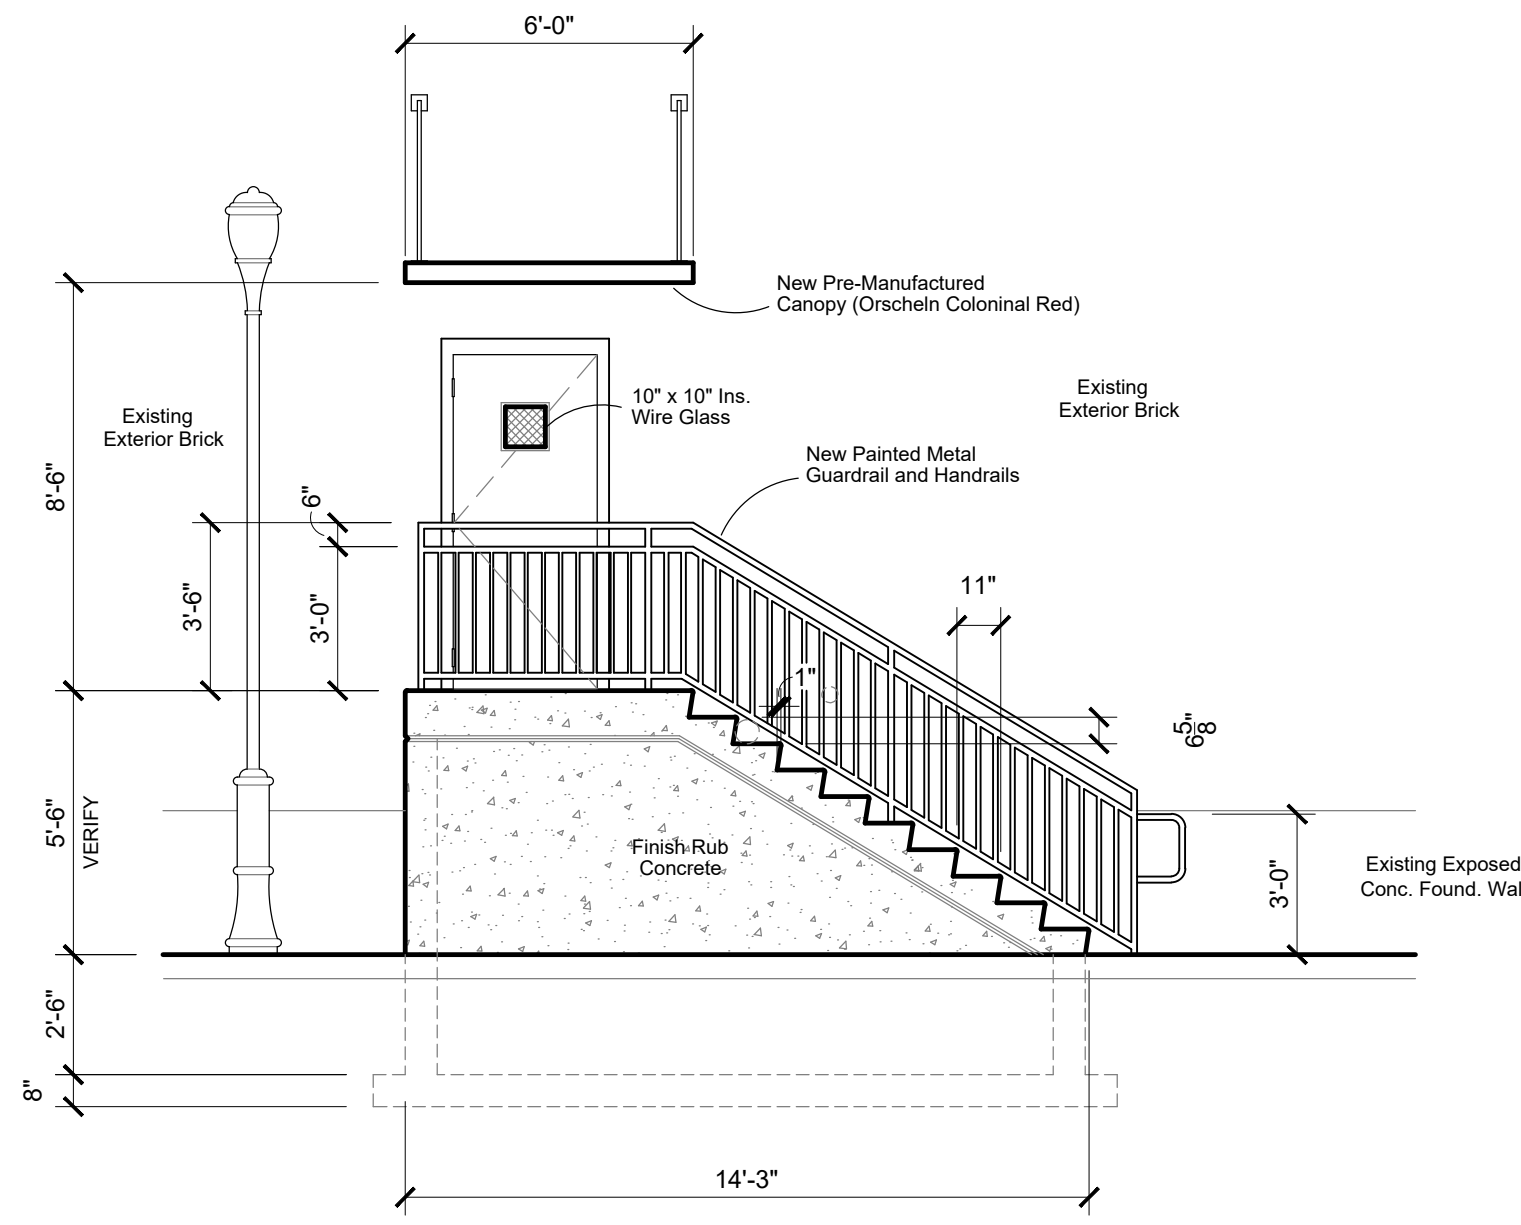

SOUTH ELEVATION

THESE DRAWINGS REPRESENT A BUILDERS SET OF DRAWINGS AND ARE TO BE USED AS SUCH. THE ARCHITECT DOES NOT WARRANT THE ACCURACY OF THE INFORMATION PROVIDED HEREIN. IN THE EVENT SUCH SERVICE IS REQUIRED, ALL WORK WILL BE PERFORMED BY OR UNDER THE DIRECT SUPERVISION OF A REGISTERED AND LICENSED DESIGN PROFESSIONAL.

1313 Riley Industrial Dr.
PO Box 676
Moberly, MO 65270
Ph 660/269-3474
Fx 660/263-4853
www.orschelnproperties.com



DO NOT SCALE THIS DRAWING
SOME DEVIATION FROM SCALE
MAY OCCUR FROM REPRODUCTION.
DRAWINGS ARE THE PROPERTY OF
ORSCHELN PROPERTIES.
AND MAY NOT BE COPIED OR
USED IN WHOLE OR PART WITHOUT
THE WRITTEN CONSENT OF
ORSCHELN PROPERTIES.

ISSUE		
ID	DESCRIPTION	DATE
1	ISSUED DATE	02/27/23

PROJECT
Proposed South Entrance Plan for:
ORSCHELN PROPERTIES
THE O'KEEFE BUILDING
101 West Coates Street
Moberly, Randolph County, Missouri 65270

PROJECT NO.
23-009
SHEET TITLE
**CONCEPTUAL
PLAN**

SHEET NUMBER
A-100

