

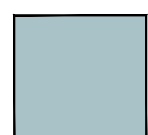
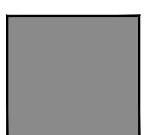


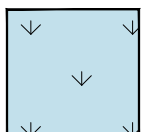

SITE LEGEND:

|                                                                                     |               |                                                                                     |                            |                                                                                     |                            |                                                                                       |                        |
|-------------------------------------------------------------------------------------|---------------|-------------------------------------------------------------------------------------|----------------------------|-------------------------------------------------------------------------------------|----------------------------|---------------------------------------------------------------------------------------|------------------------|
|  | BUILDING AREA |  | ASPHALT AREA               |  | LANDSCAPE AREA             |  | EXISTING PROPERTY LINE |
|  | SITE CONCRETE |  | STORM WATER RETENTION AREA |  | NON-IRRIGATED BUFFER AREAS |  | PROPOSED PROPERTY LINE |

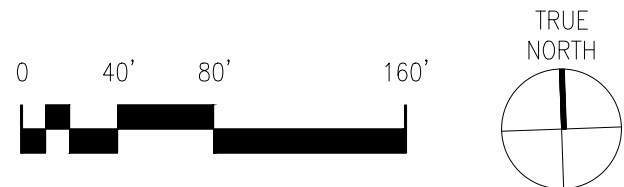

PRELIMINARY SITE MASTER PLAN  
SCALE: 1" = 80'-0"

1

RMW

RMW  
Architecture  
Interiors

1718 Third Street  
Suite 101  
Sacramento  
California 95811

Office  
916 449-1400

rmw.com

OWNER / DEVELOPER:

**EVC**  
PARTNERS  
LLC

EVC PARTNERS LLC  
2410 FAIR OAKS BLVD., SUITE 110  
SACRAMENTO, CA 95825

PRELIMINARY DESIGN DRAWINGS FOR:

**NEEDLES  
SAFE TRUCK  
PARKING AREA**

NEEDLES, CALIFORNIA

approved for the owner by :

approved for the architect by :

issue : description : date :

GENERAL CONTRACTOR:

drawn by : TLG plot date : 07-07-2026

checked by : JDL

stamp

scale : AS NOTED

project number : 00400.00

**PRELIMINARY  
SITE PLAN**

sheet no. :

**A01.0**