

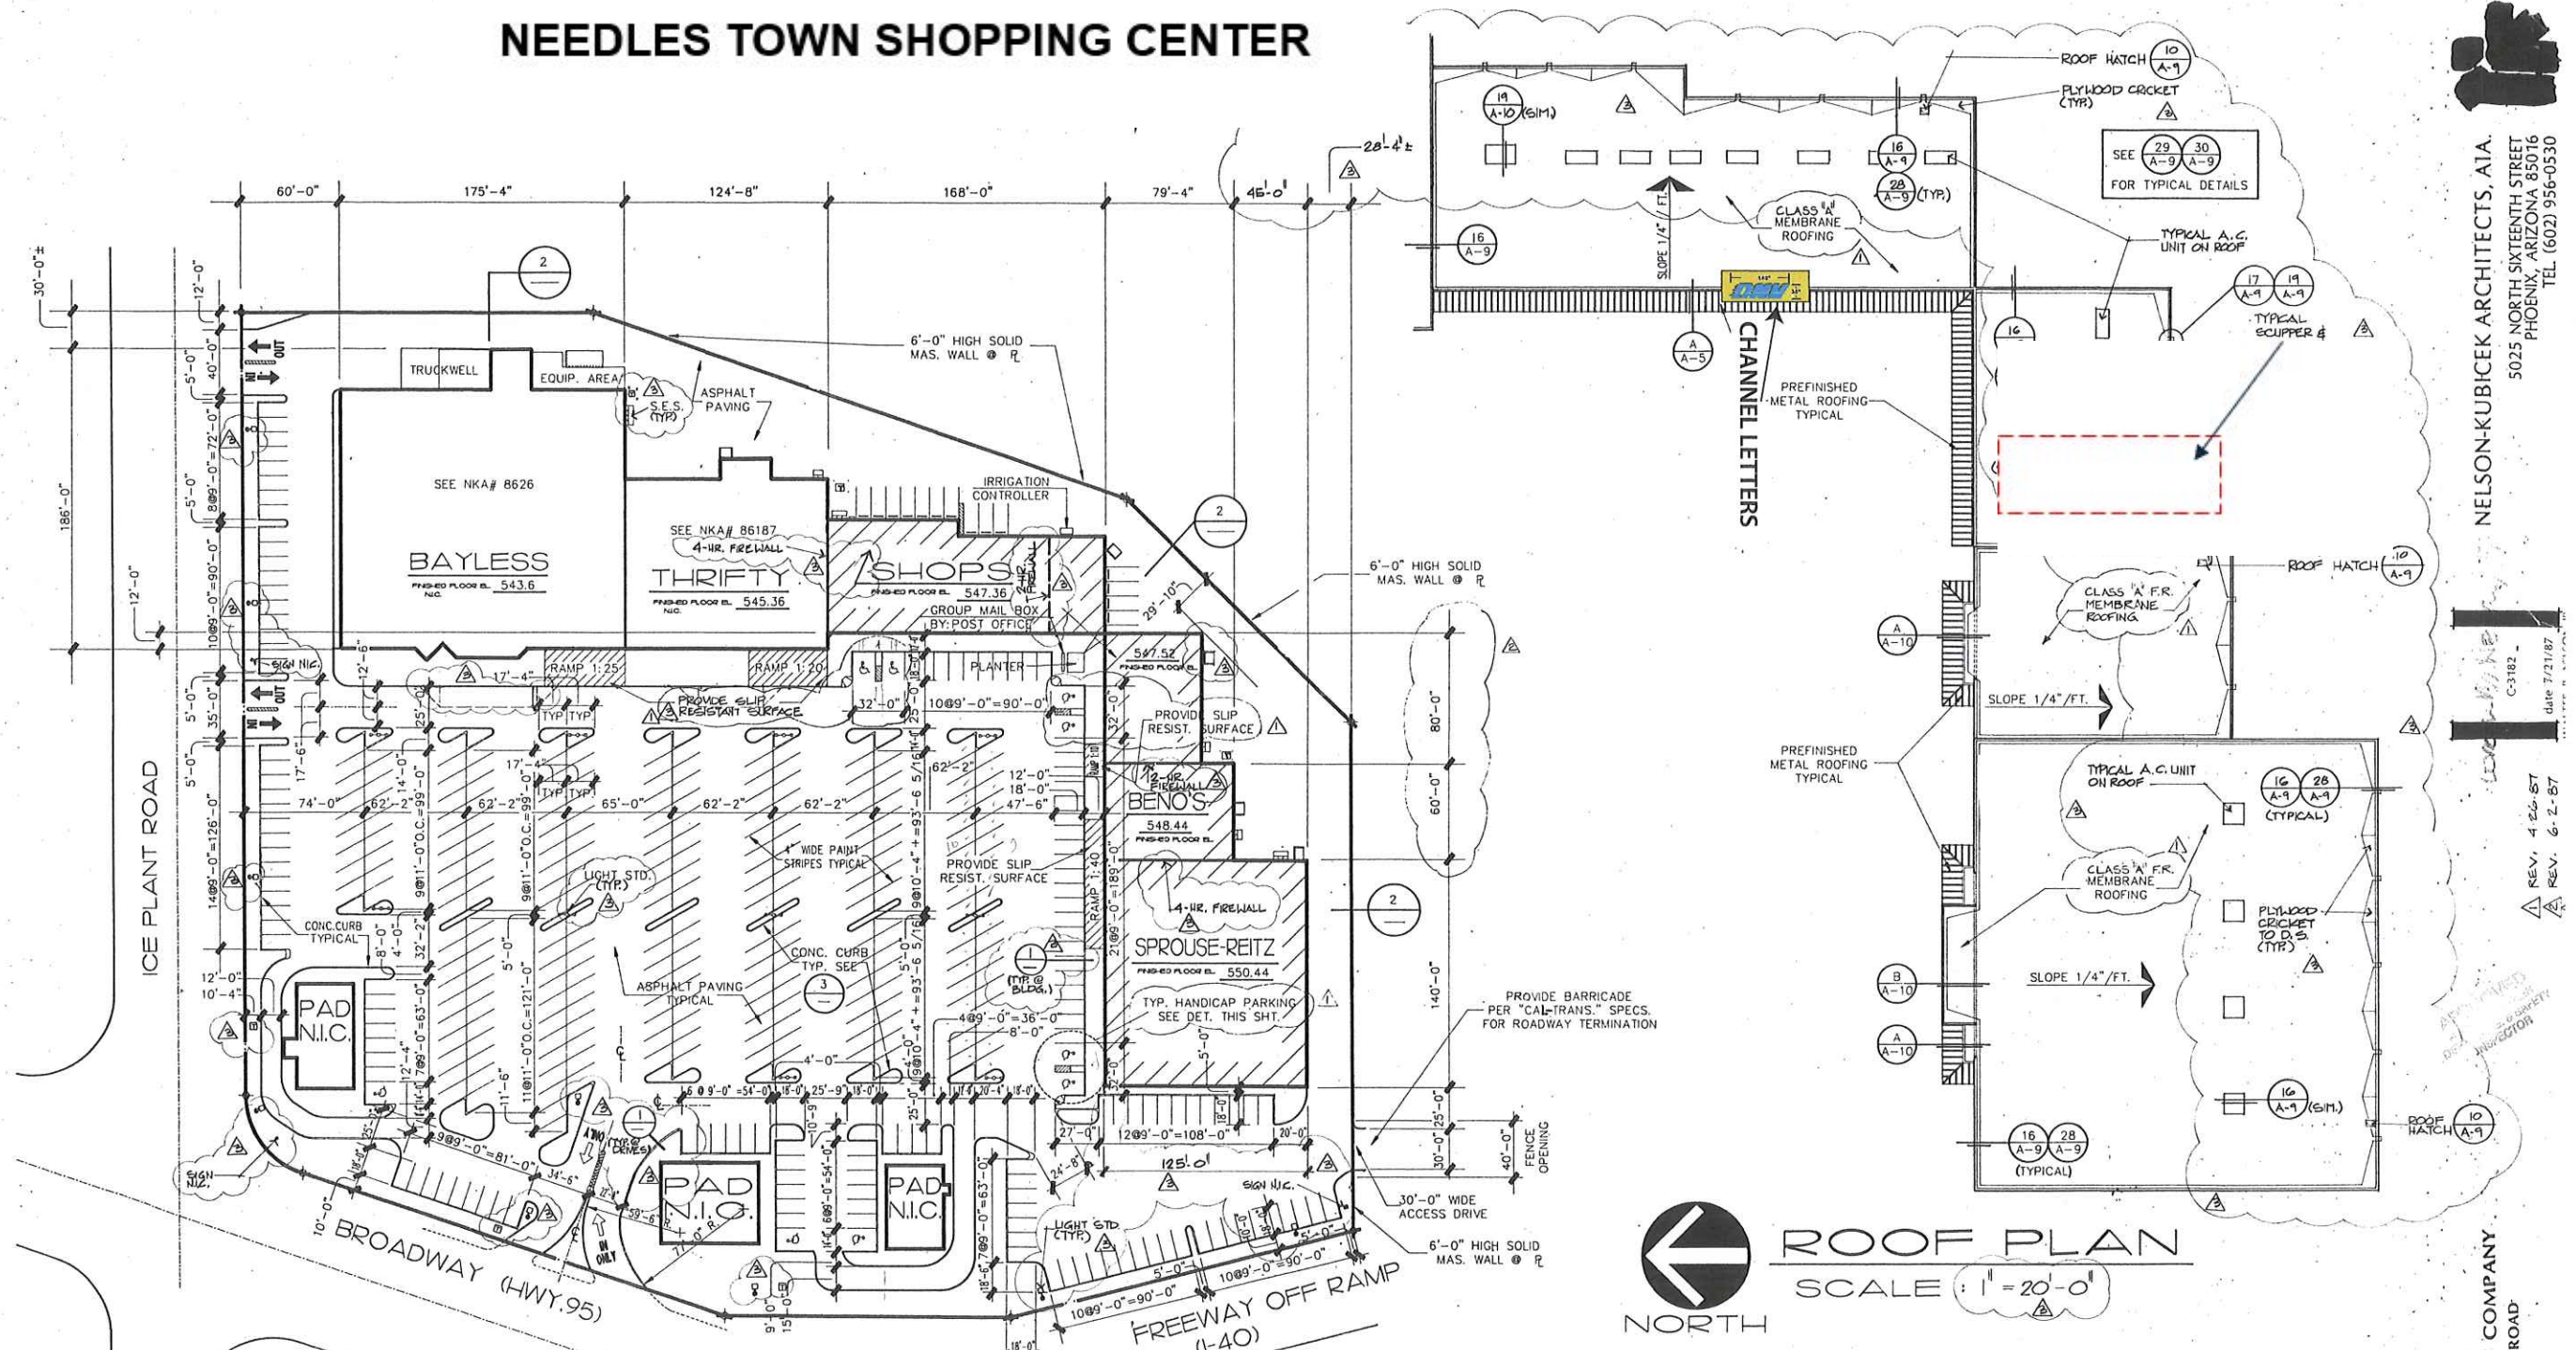
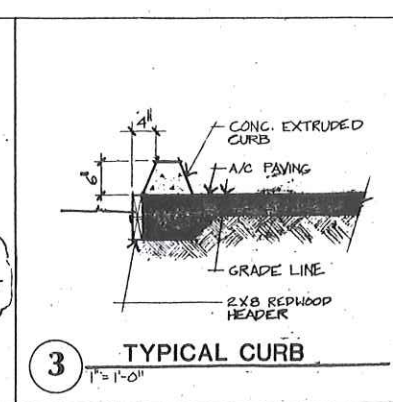
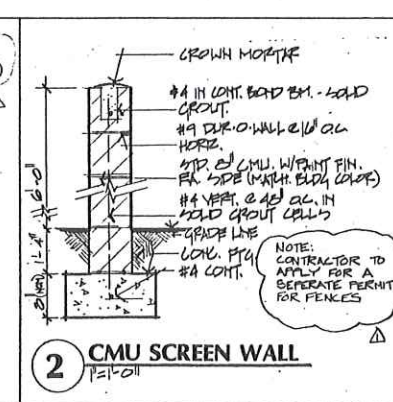


NEEDLES TOWN SHOPPING CENTER

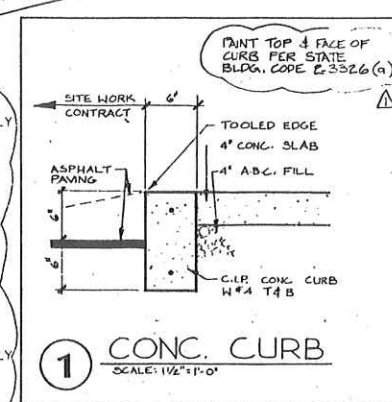

SITE PLAN
SCALE: 1" = 40'-0"

NOTE: MAX SLOPE OF PARKING IN H.C. PARKING IS 1/4" PER FT.

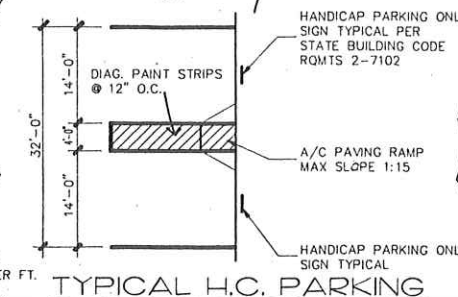

ROOF PLAN
SCALE: 1" = 20'-0"

NELSON-KUBICEK ARCHITECTS, AIA.
5025 NORTH SIXTEENTH STREET
PHOENIX, ARIZONA 85016
TEL (602) 956-0530



REV. 4-22-87
REV. 6-2-87
date 7/21/87
C-3182

RETAIL SHOPS FOR:
HOPKINS DEVELOPMENT COMPANY
S.E.C. BROADWAY & ICE PLANT ROAD
NEEDLES, CALIFORNIA

design
drawn MTH
check BJS

A-1.

186

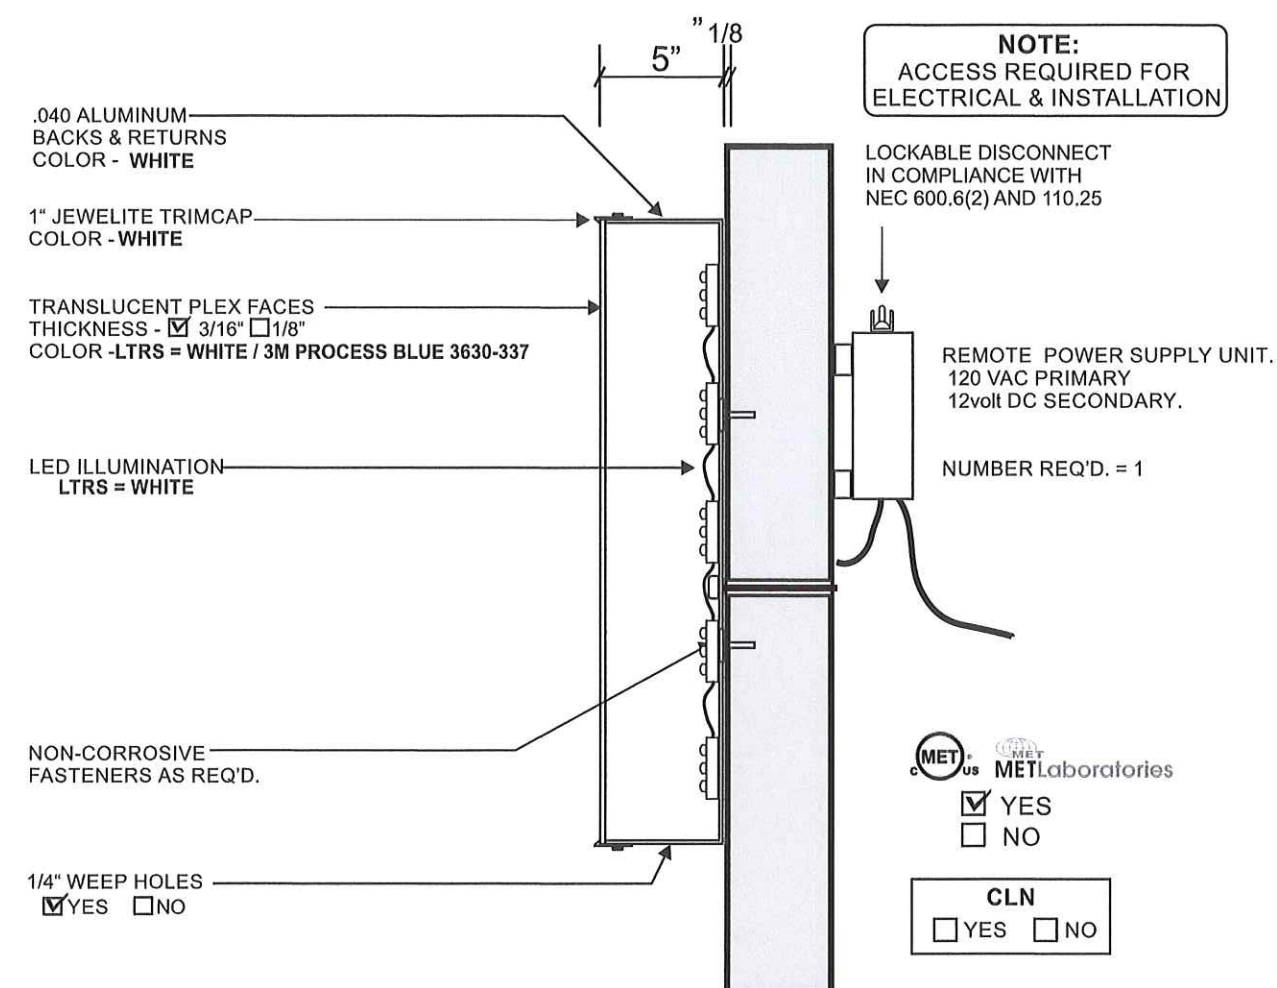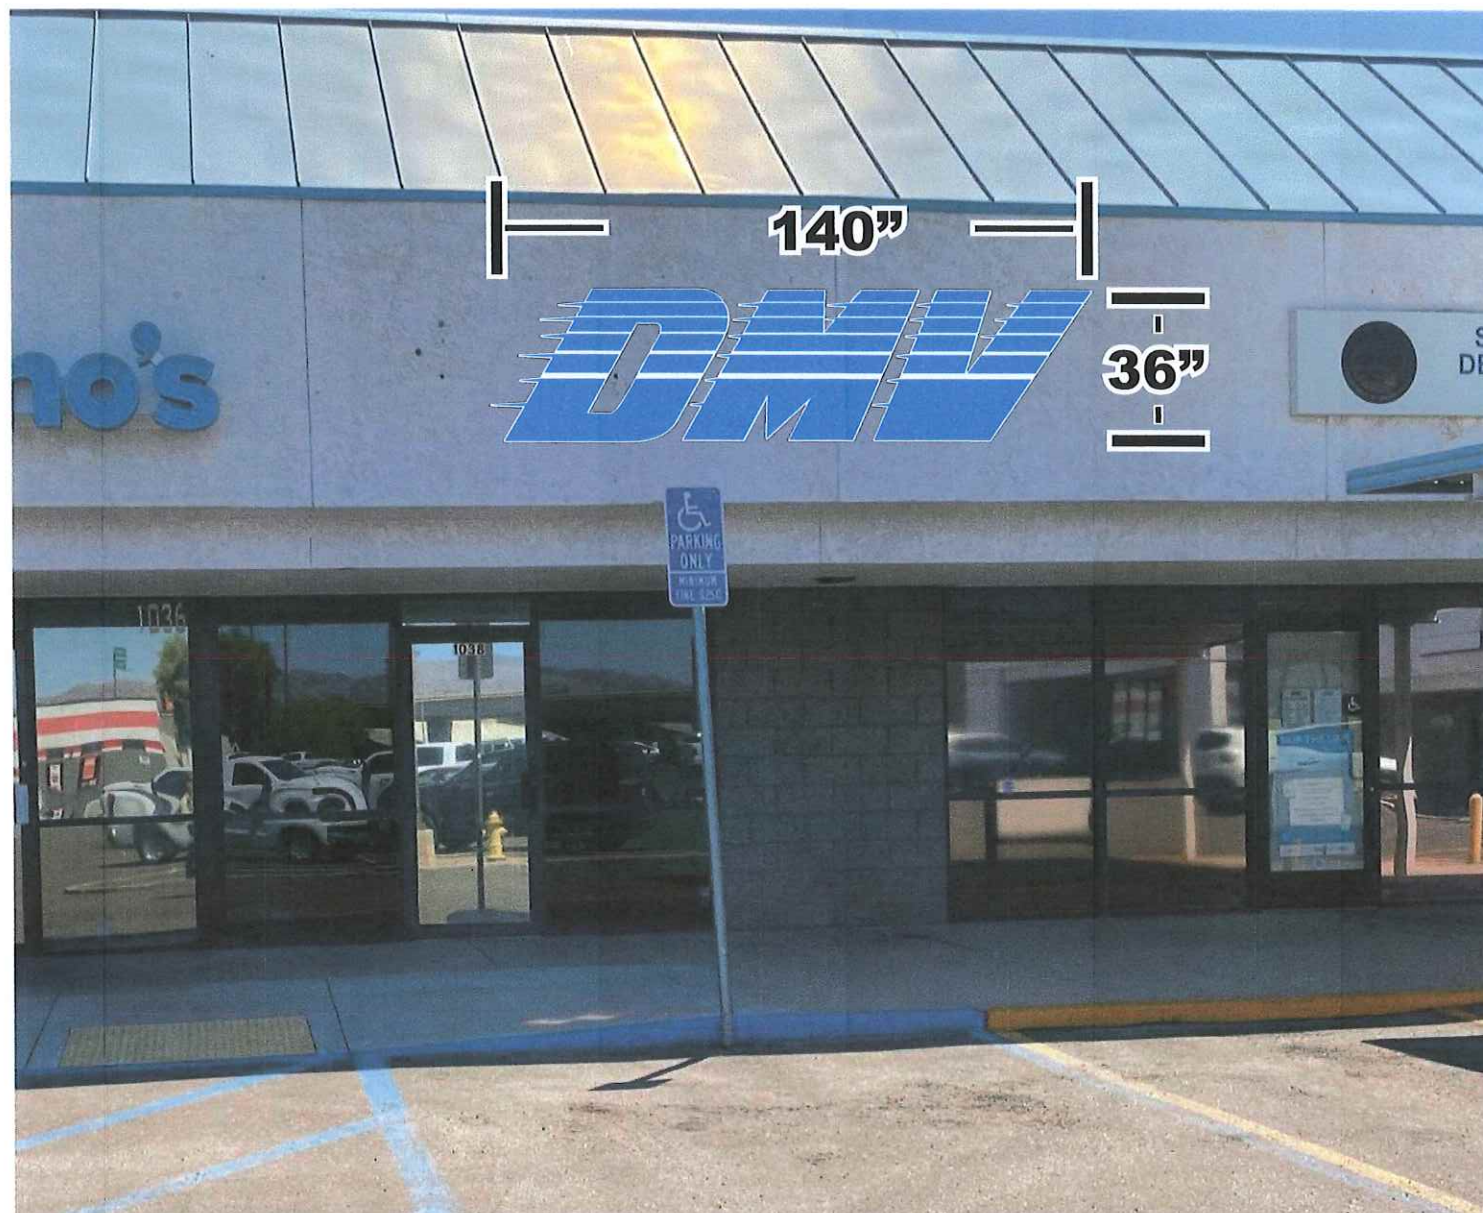

SECTION DETAIL - PLEX FACE CHAN LTRS



928-758-3511

PROJECT NAME: **Precise Builders MVD**
 SITE ADDRESS: **1040 E BROADWAY**
 OWNER NAME:
 PARCEL NUMBER:
 APPROVAL:
 CONTRACTOR: **PRECISE BUILDERS.**

DATE DRAWN:
 DRAWN BY: **Todd Taggart**
 SALES REP: **Todd Taggart**
 DESIGN #:
 PAGE #: **1**

This sign is intended to be manufactured and installed in accordance with the requirements of Article 600 of the National Electric Code and/or other local codes. This includes proper grounding and bonding of the sign.