


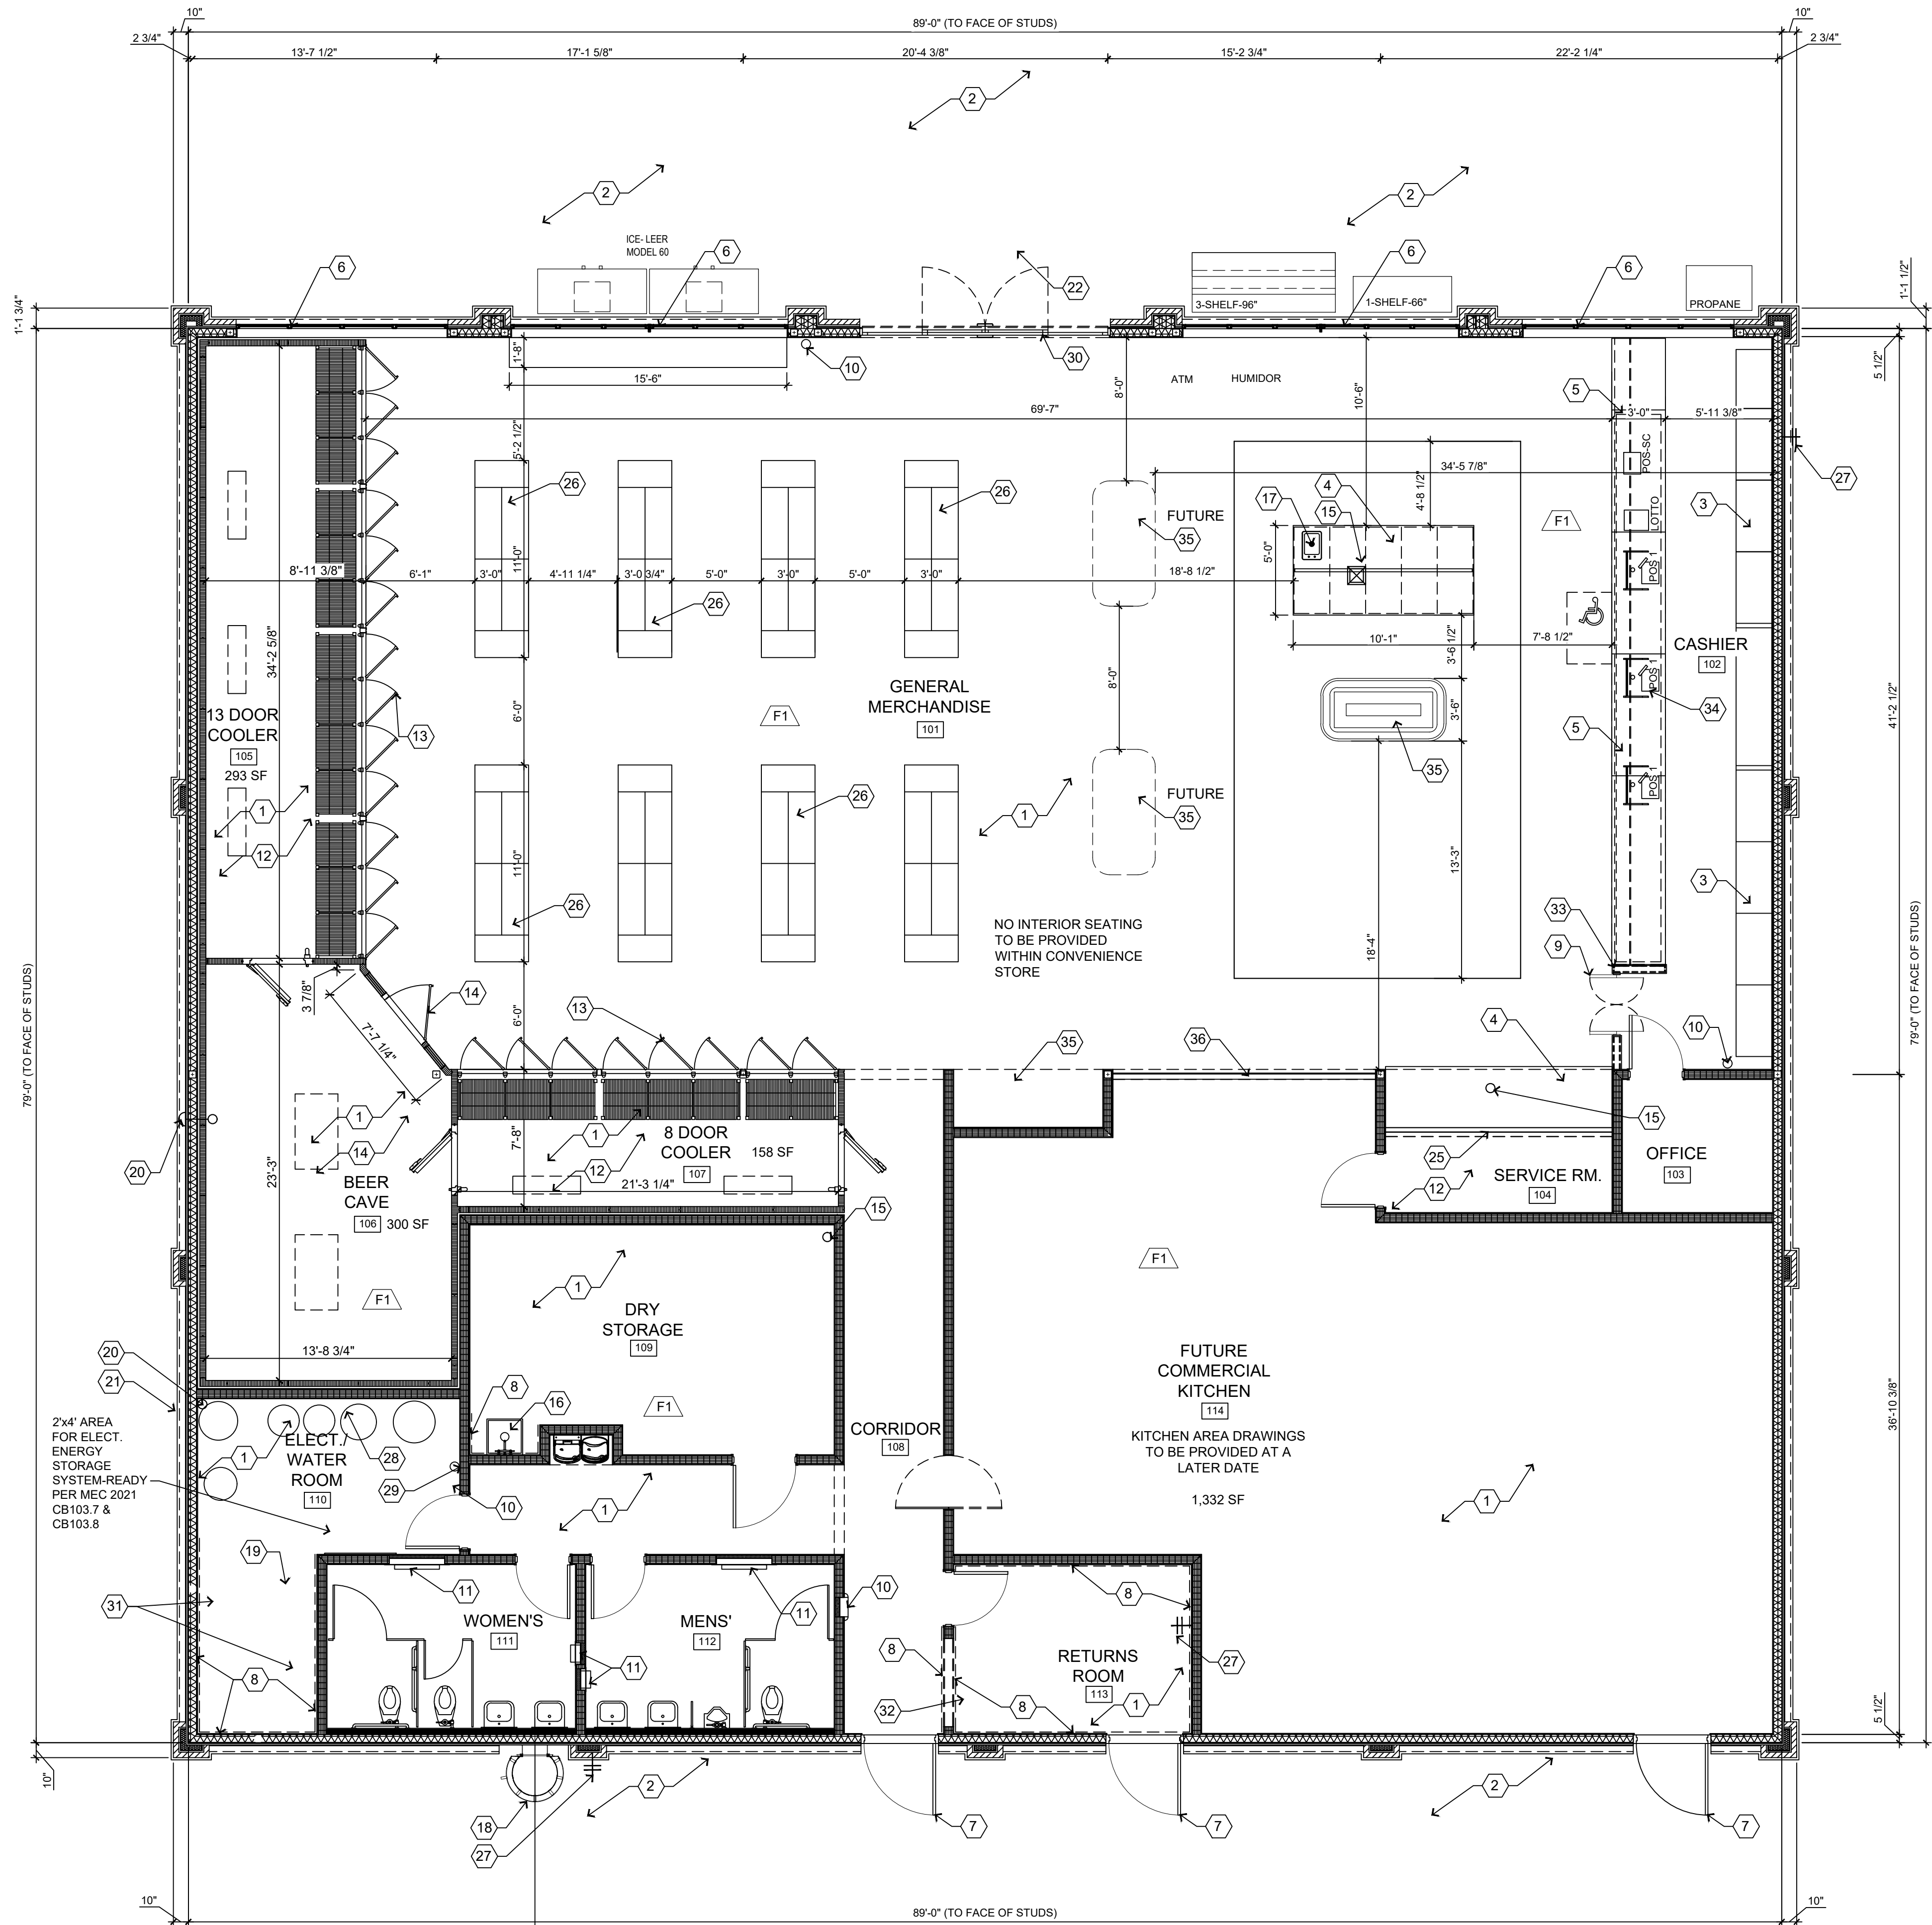

WALL LEGEND


- 2x6 EXTERIOR WOOD STUDS AT 16" O.C. (BEARING)
- 2x6 INTERIOR WOOD STUDS AT 16" O.C. TO BTM CHORD OF TRUSS (NON-BEARING)
- BRICK VENEER FACING
- 2x4 INTERIOR WOOD STUDS AT 16" O.C.
- 2x4 WOOD FILLER w/ 7/16" OSB
- 1-3/4" x 5-1/2" LSL 1.55E TALL-WALL STUDS AT 16" O.C. - REFER STRUCT.
- 2x INTERIOR WOOD BLOCKING/FILLER AT RECESSED ACCESSORIES
- PRE-MANUFACTURED REFRIGERATION WALL-BY REFRIGERATION SUPPLIER
- F.R.P. PANELING

KEY NOTES

- CONCRETE SLAB.
- CONCRETE WALK, BROOM FINISH, REFER CIVIL.
- LOZIER METAL SHELVING WALL SYSTEM INCLUDING THE LIQUOR DISPLAY & THE ROLLING LADDER. SUPPLIED BY OWNER, INSTALLED BY OTHERS.
- CUSTOM CASEWORK SUPPLIED BY OWNER, INSTALLED BY OTHERS. ALL COUNTER HEIGHTS 34" A.F.F. MAX.
- SALES COUNTER CASEWORK SUPPLIED BY OWNER, INSTALLED BY OTHERS. ALL COUNTER HEIGHTS 34" A.F.F. MAX.
- ALUMINUM STOREFRONT WINDOW SYSTEM, DARK BRONZE.
- INSULATED METAL DOOR IN HOLLOW METAL FRAME.
- PEBBLE SURFACE MARLITE F.R.P.
- DOUBLE ACTION SWING GATE.
- FIRE EXTINGUISHER, MOUNTED AT 48" A.F.F., PROVIDE BLOCKING AS REQUIRED.
- RESTROOM ACCESSORY FIXTURE. PROVIDE BLOCKING AS REQUIRED.
- WALK-IN COOLER BY REFRIGERATOR SUPPLIER. 36"x78" FLUSH DOORS.
- 30"x79" TEMP. GLASS COOLER REACH-IN DOOR BY REFRIGERATOR SUPPLIER.
- BEER CAVE BY REFRIGERATOR SUPPLIER. 38"x81" TEMP. GLASS DOOR.
- FLOOR SINK/OPEN HUB DRAIN ACCESSIBLE FOR CLEANING.
- MOP SINK.
- HAND/DUMP SINK.
- EXTERIOR WALL MOUNTED ROOF ACCESS WITH SAFETY CAGE.
- 65 GALLON WATER HEATER.
- LOCATION OF SES.
- RECESSED FLOOR MAT w/ DRAIN. 6' x 3'.
- LINE-OF-GANOPY/SOFFIT ABOVE.
- KNOX BOX LOCATION. PURCHASE FROM & VERIFY LOCATION w/ FIRE DEPARTMENT.
- LAMINATE ACCES PANEL WALL, SUPPLIED BY OWNER, INSTALLED BY OTHERS.
- RETAIL SHELVING. SUPPLIED BY OWNER, INSTALLED BY OTHERS.
- NSFW HOSE BIB.
- LOCATION OF ELECTRICAL PANELS, REFER ELECTRICAL.
- FIRE-RATED 3/4" PLYWOOD TELECOM PANEL.
- STOREFRONT BI-PARTING AUTO-SLIDER ENTRANCE SYSTEM, DARK-BRONZE.
- WATER SOFTENER SYSTEM, WELL EXPANSION TANKS. REFER PLUMBING.
- BOTTLE RETURN MACHINES.
- 36" ht. PARTITION WALL.
- EMERGENCY PUMP SHUT-OFF SWITCH AND RESET AT CASHIER, (MOUNTED ON CASHIER COUNTER). REFER A202.
- REFRIGERATOR GRAB & GO UNIT. REFER ELECT.
- HALF WALL PARTITION FOR FUTURE KITCHEN COUNTER.



51300 DANVIEW TECHNOLOGY
SHELBY TOWNSHIP, MI 48315

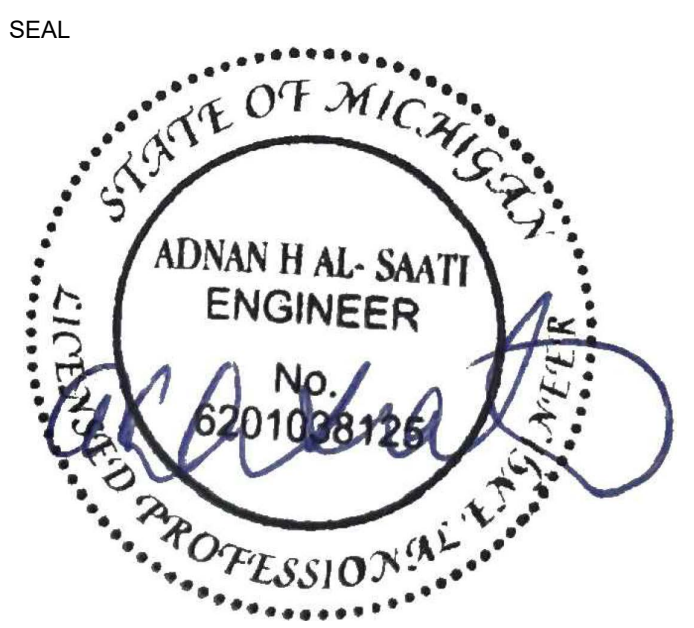

DRAWN BY: FV

CHECKED BY: RH

APPROVED BY: RH

PROJECT #: 20260001

DATE: JULY 2026

SUBMITTALS

REV.	DATE	DESCRIPTION
00	07.10.2026	SPA

SITE NAME:



SITE ADDRESS:

26-06-34-353-006
NEW HAVEN, MI 48048

SHEET TITLE

FLOOR PLAN

SHEET NUMBER

A100



1/A100 floor plan

7,200 GROSS SQUARE FEET

SCALE: 3/16"=1'-0"



CHECKED BY: RH

APPROVED BY: RH

PROJECT #:	20260001
------------	----------

DATE: JULY 2026

[illegible]

SITE ADDRESS:

26-06-34-353-006
NEW HAVEN, MI 48048

SHEET TITLE

ELEVATIONS

SHEET NUMBER

A200



SCALE: 3/8"=1'-0"



SCALE: 3/16"=1'-0"



SCALE: 3/16"=1'-0"

1. BRICK VENEER BASE:
BRICK TECH ARCHITECTURAL
MANGANESE IRONSPOT,
VELOUR SCORE MODULAR
2. BRICK VENEER COLUMN
BRICK TECH ARCHITECTURAL
MANGANESE IRONSPOT,
VERTICAL SCORE MODULAR
3. MAIN BRICK VENEER:
BRICK TECH ARCHITECTURAL
BLOOMFIELD, MODULAR
4. CAST STONE BAND:
ROYAL STONE
45 GREY
5. JAMES HARDIE FIBER CEMENT
FASCIA TRIM
IRON GRAY
5. JAMES HARDIE FIBER CEMENT
FASCIA TRIM
IRON GRAY
6. METAL COPING:
COLOR MATCH JAMES HARDIE IRON GRAY
7. STANDING SEAM METAL ROOF:
COATED METALS GROUP
ULTRA-FLANGE 1.5
CHARCOAL GRAY
9. JAMES HARDIE FIBER CEMENT
GABLE TRIM
11 1/4" X 1 1/2"
PALE TAUPE
10. JAMES HARDIE FIBER CEMENT RAKE
REFER PLANS FOR SIZING
PALE TAUPE
11. STOREFRONT WINDOW SYSTEM,
DARK BRONZE
12. LIGHT FIXTURE. COLOR: BLACK
14. KNOX BOX LOCATION, RECESS.
VERIFY LOCATION w/FIRE DEPT.
6'-0" HEIGHT.
15. SQUARE METAL GUTTER SYSTEM
COLOR MATCH TO STANDING SEAM ROOF
16. SQUARE METAL DOWNSPOUT
COLOR MATCH TO STANDING SEAM ROOF
17. 6"Ø NICKEL BROZEN DOWNSPOUT
NOZZLE (DNZ-1) SET AT 11'-0" ABOVE FINISH
GRADE TO CENTERLINE.
18. 6"Ø CONCRETE FILLED STEEL BOLLARD.
19. LONGBOARD ARCHITECTURAL PRODUCTS:
6" V GROOVE SIDING
DARK WALNUT
20. WALL MOUNTED EXTERIOR ROOF LADDER
COTTERMAN - D0570196-07 F21WC
HOT-DIP GALVANIZED FINISH-COLOR TBD
21. AUTOMATIC BI-PARTING
STOREFRONT ENTRANCE SYSTEM,
ANODIZED DARK BRONZE
22. ROOFTOP MECHANICAL SCREEN WALL
ALUMINUM POST FRAMING w/ ALUMINUM
HORIZONTAL VENTED LOUVER PANELS
COLOR-TBD
23. METAL FLASHING
COLOR MATCH ROOF COPING
25. 6"Ø NICKEL BROZEN DOWNSPOUT
NOZZLE (DNZ-1) SET AT 11'-0" ABOVE FINISH
GRADE TO CENTERLINE.

