


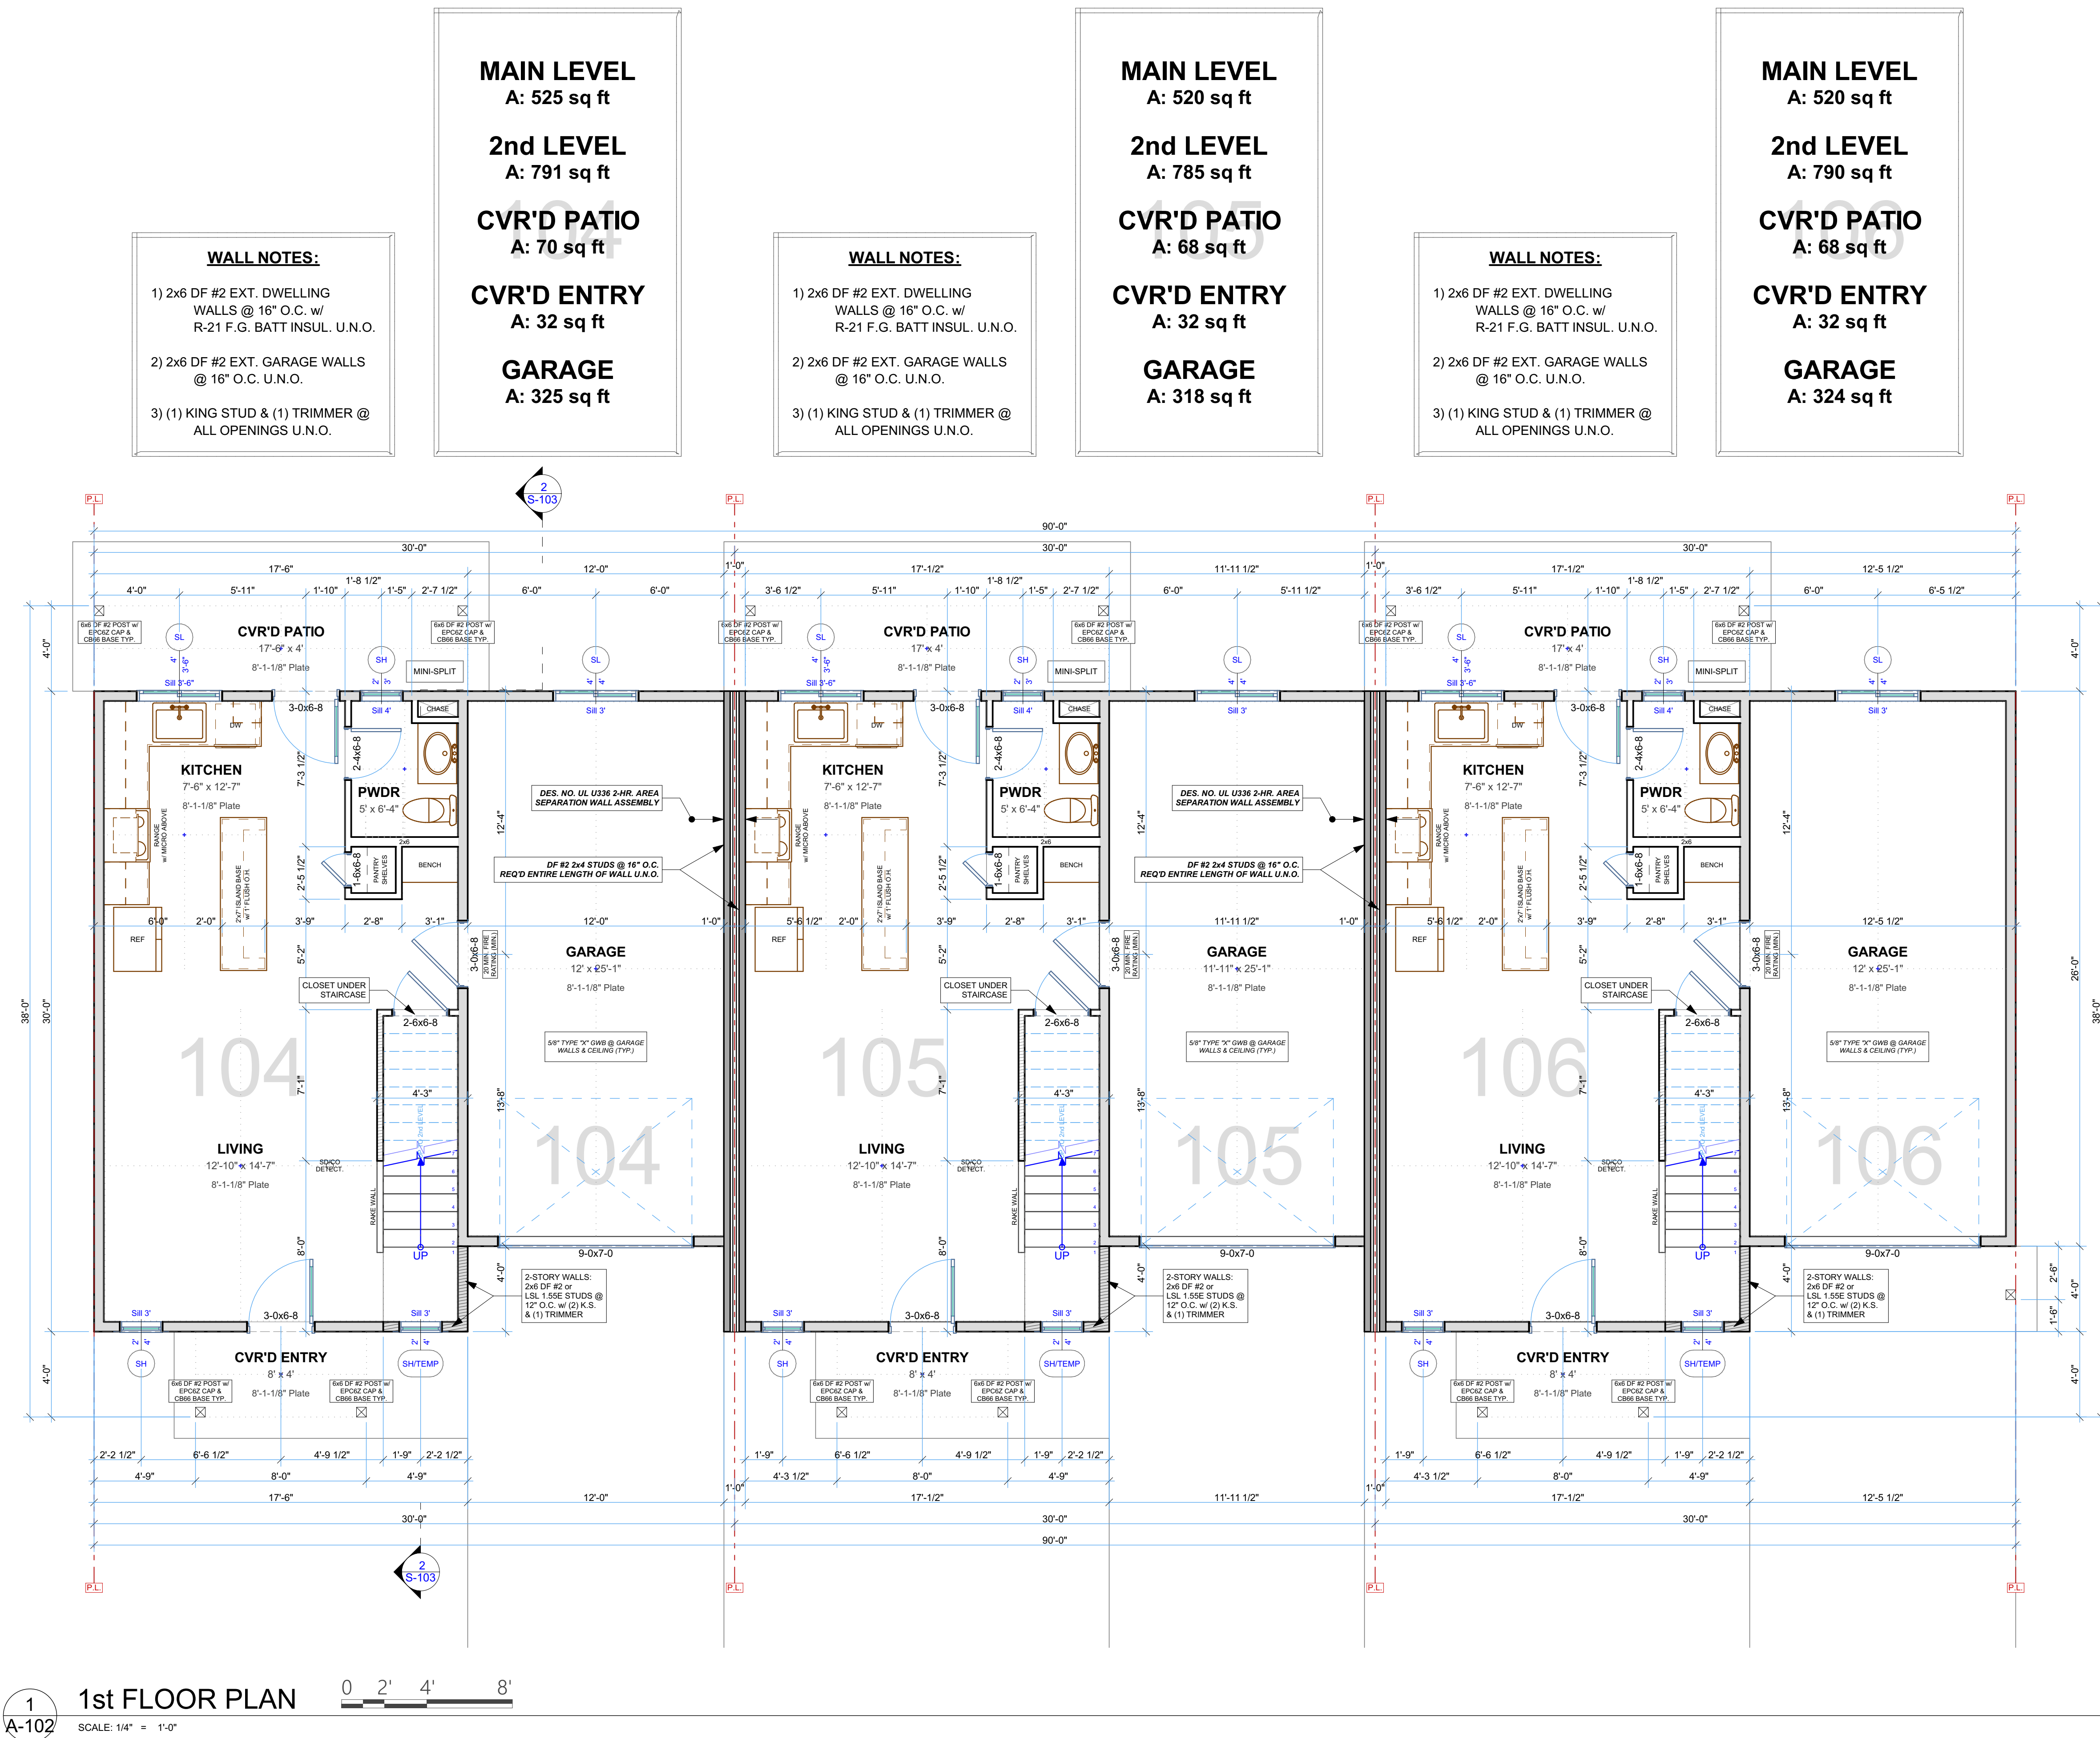

A new townhome multiplex at:
Lots 13-16 Heigho Ave.
Units 104, 105 & 106
New Meadows, Idaho - Adams County

Description	Area	Count	Notes

DUERRE DESIGN

CHAD DUERRE
208.982.2338
chad@duerre-design.com


This drawing is the exclusive property of DUERRE DESIGN, LLC and must not be reproduced without written permission.

This drawing must not be scaled.

Contractor must verify all levels, datums and dimensions prior to commencement of work.

All errors and omissions must be reported to DUERRE DESIGN, LLC.

Date:	Friday, June 6, 2025
Drawn By:	Chad Duerre
Project Title:	Soigne - New Meadows 104-106 - 1.pln
Drawing Title:	1st FLOOR PLAN
Drawing No:	A-102

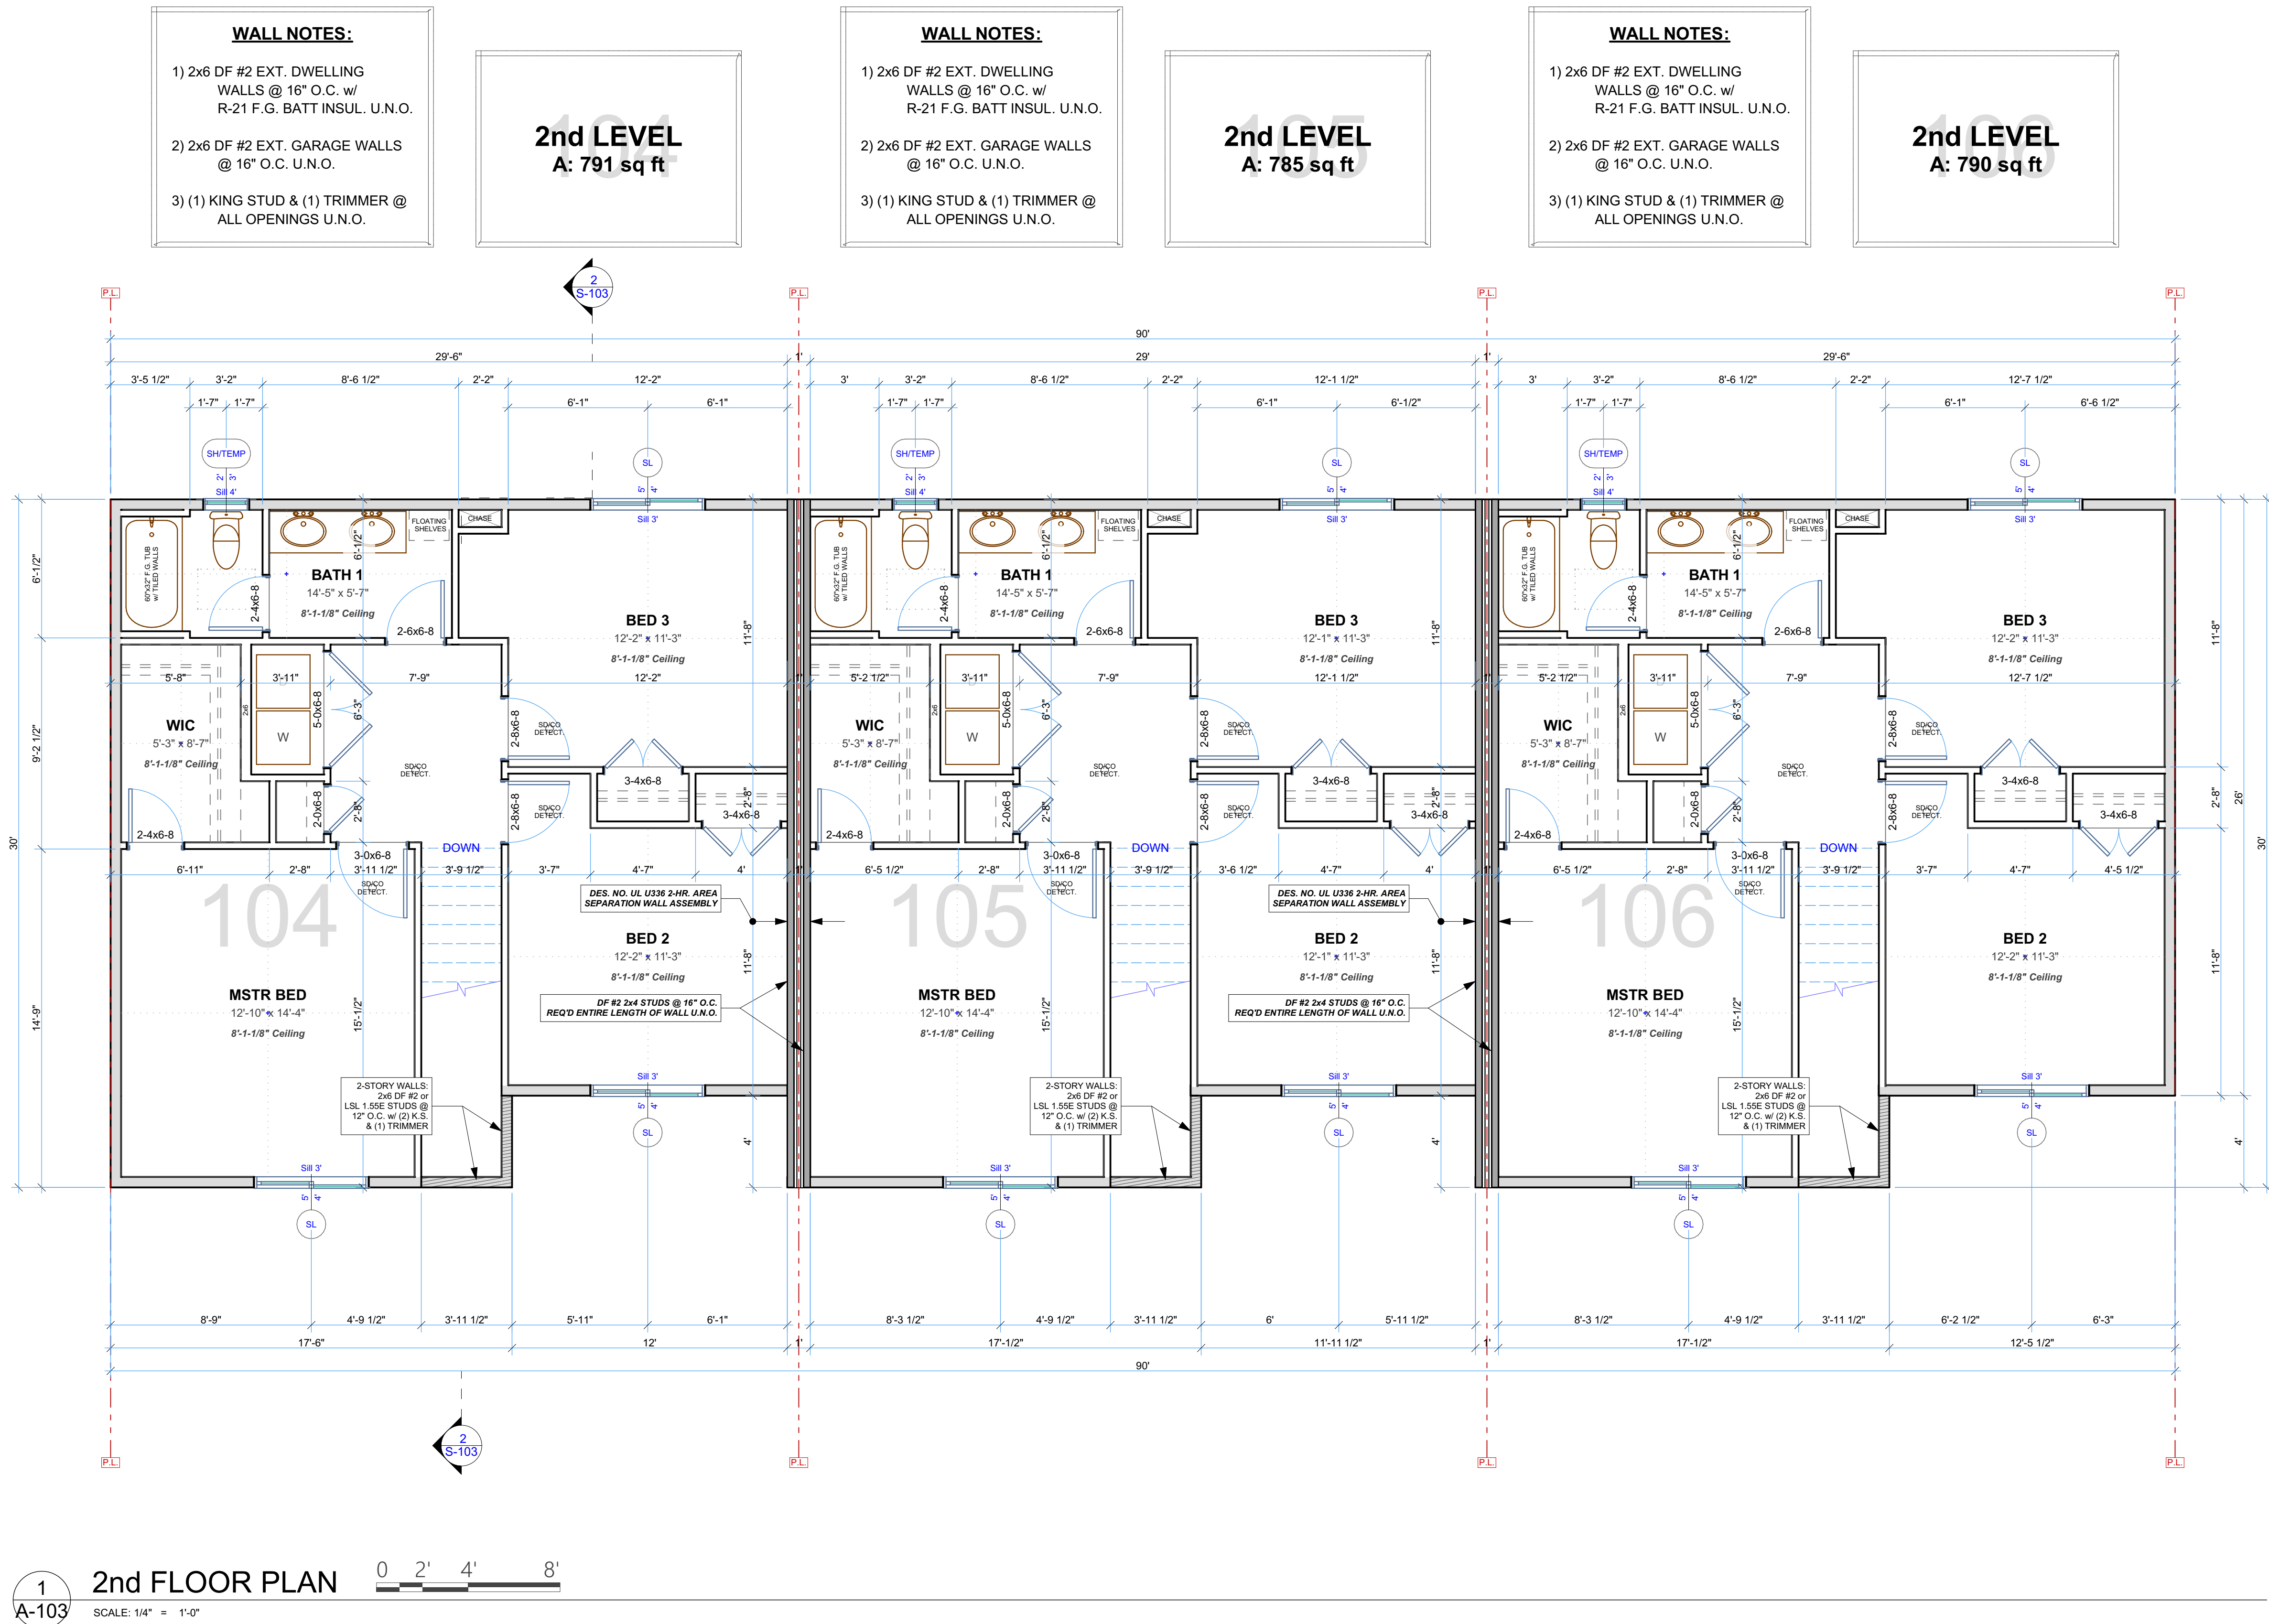

A new townhome multiplex at:
Lots 13-16 Heigho Ave.
Units 104, 105 & 106
New Meadows, Idaho - Adams County

REV	Date	Description

DUERRE DESIGN

CHAD DUERRE
208.982.2338
chad@duerre设计.com


This drawing is the exclusive property of DUERRE DESIGN, LLC and must not be reproduced without written permission.

This drawing must not be scaled.


Contractor must verify all levels, datums and dimensions prior to commencement of work.

All errors and omissions must be reported to DUERRE DESIGN, LLC.

Date:	Friday, June 6, 2025
Drawn By:	Chad Duerre
Project Title:	Soigne - New Meadows 104-106 - 1.pln
Drawing Title:	2nd FLOOR PLAN
Drawing No:	A-103

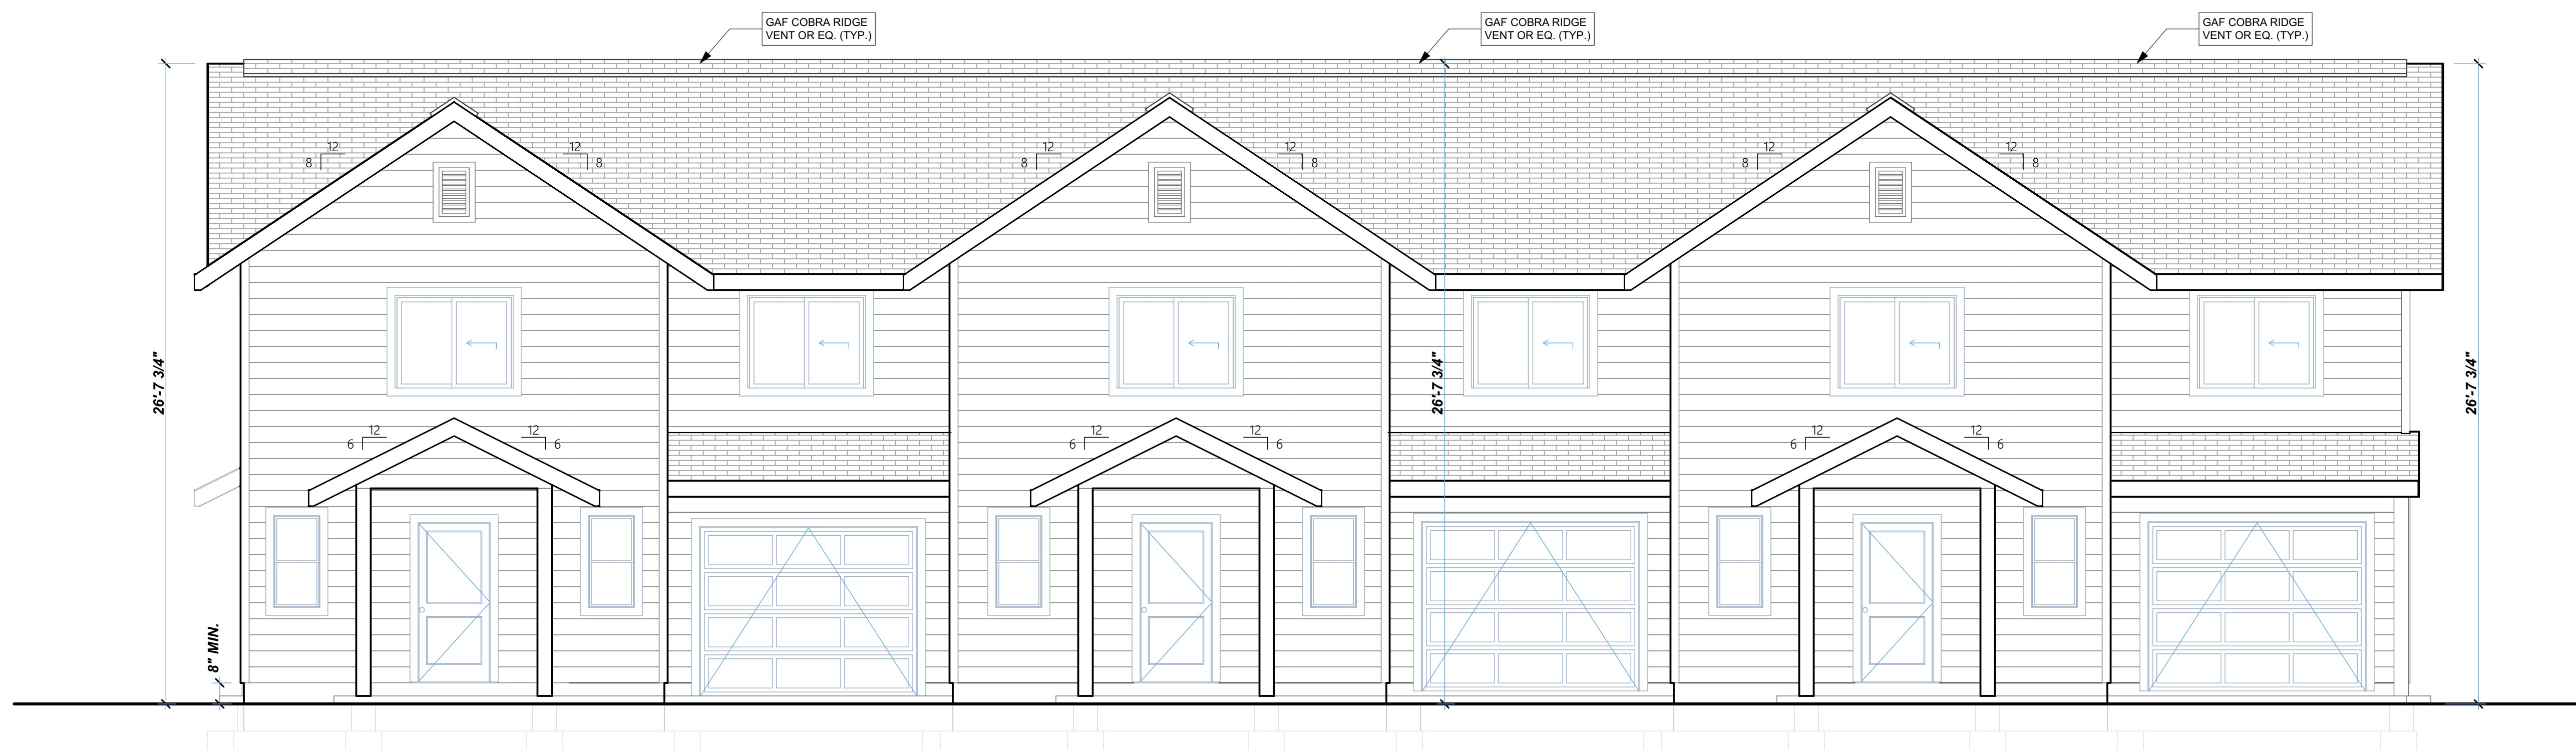

1 FRONT ELEVATION
A-201 SCALE: 1/4" = 1'-0"

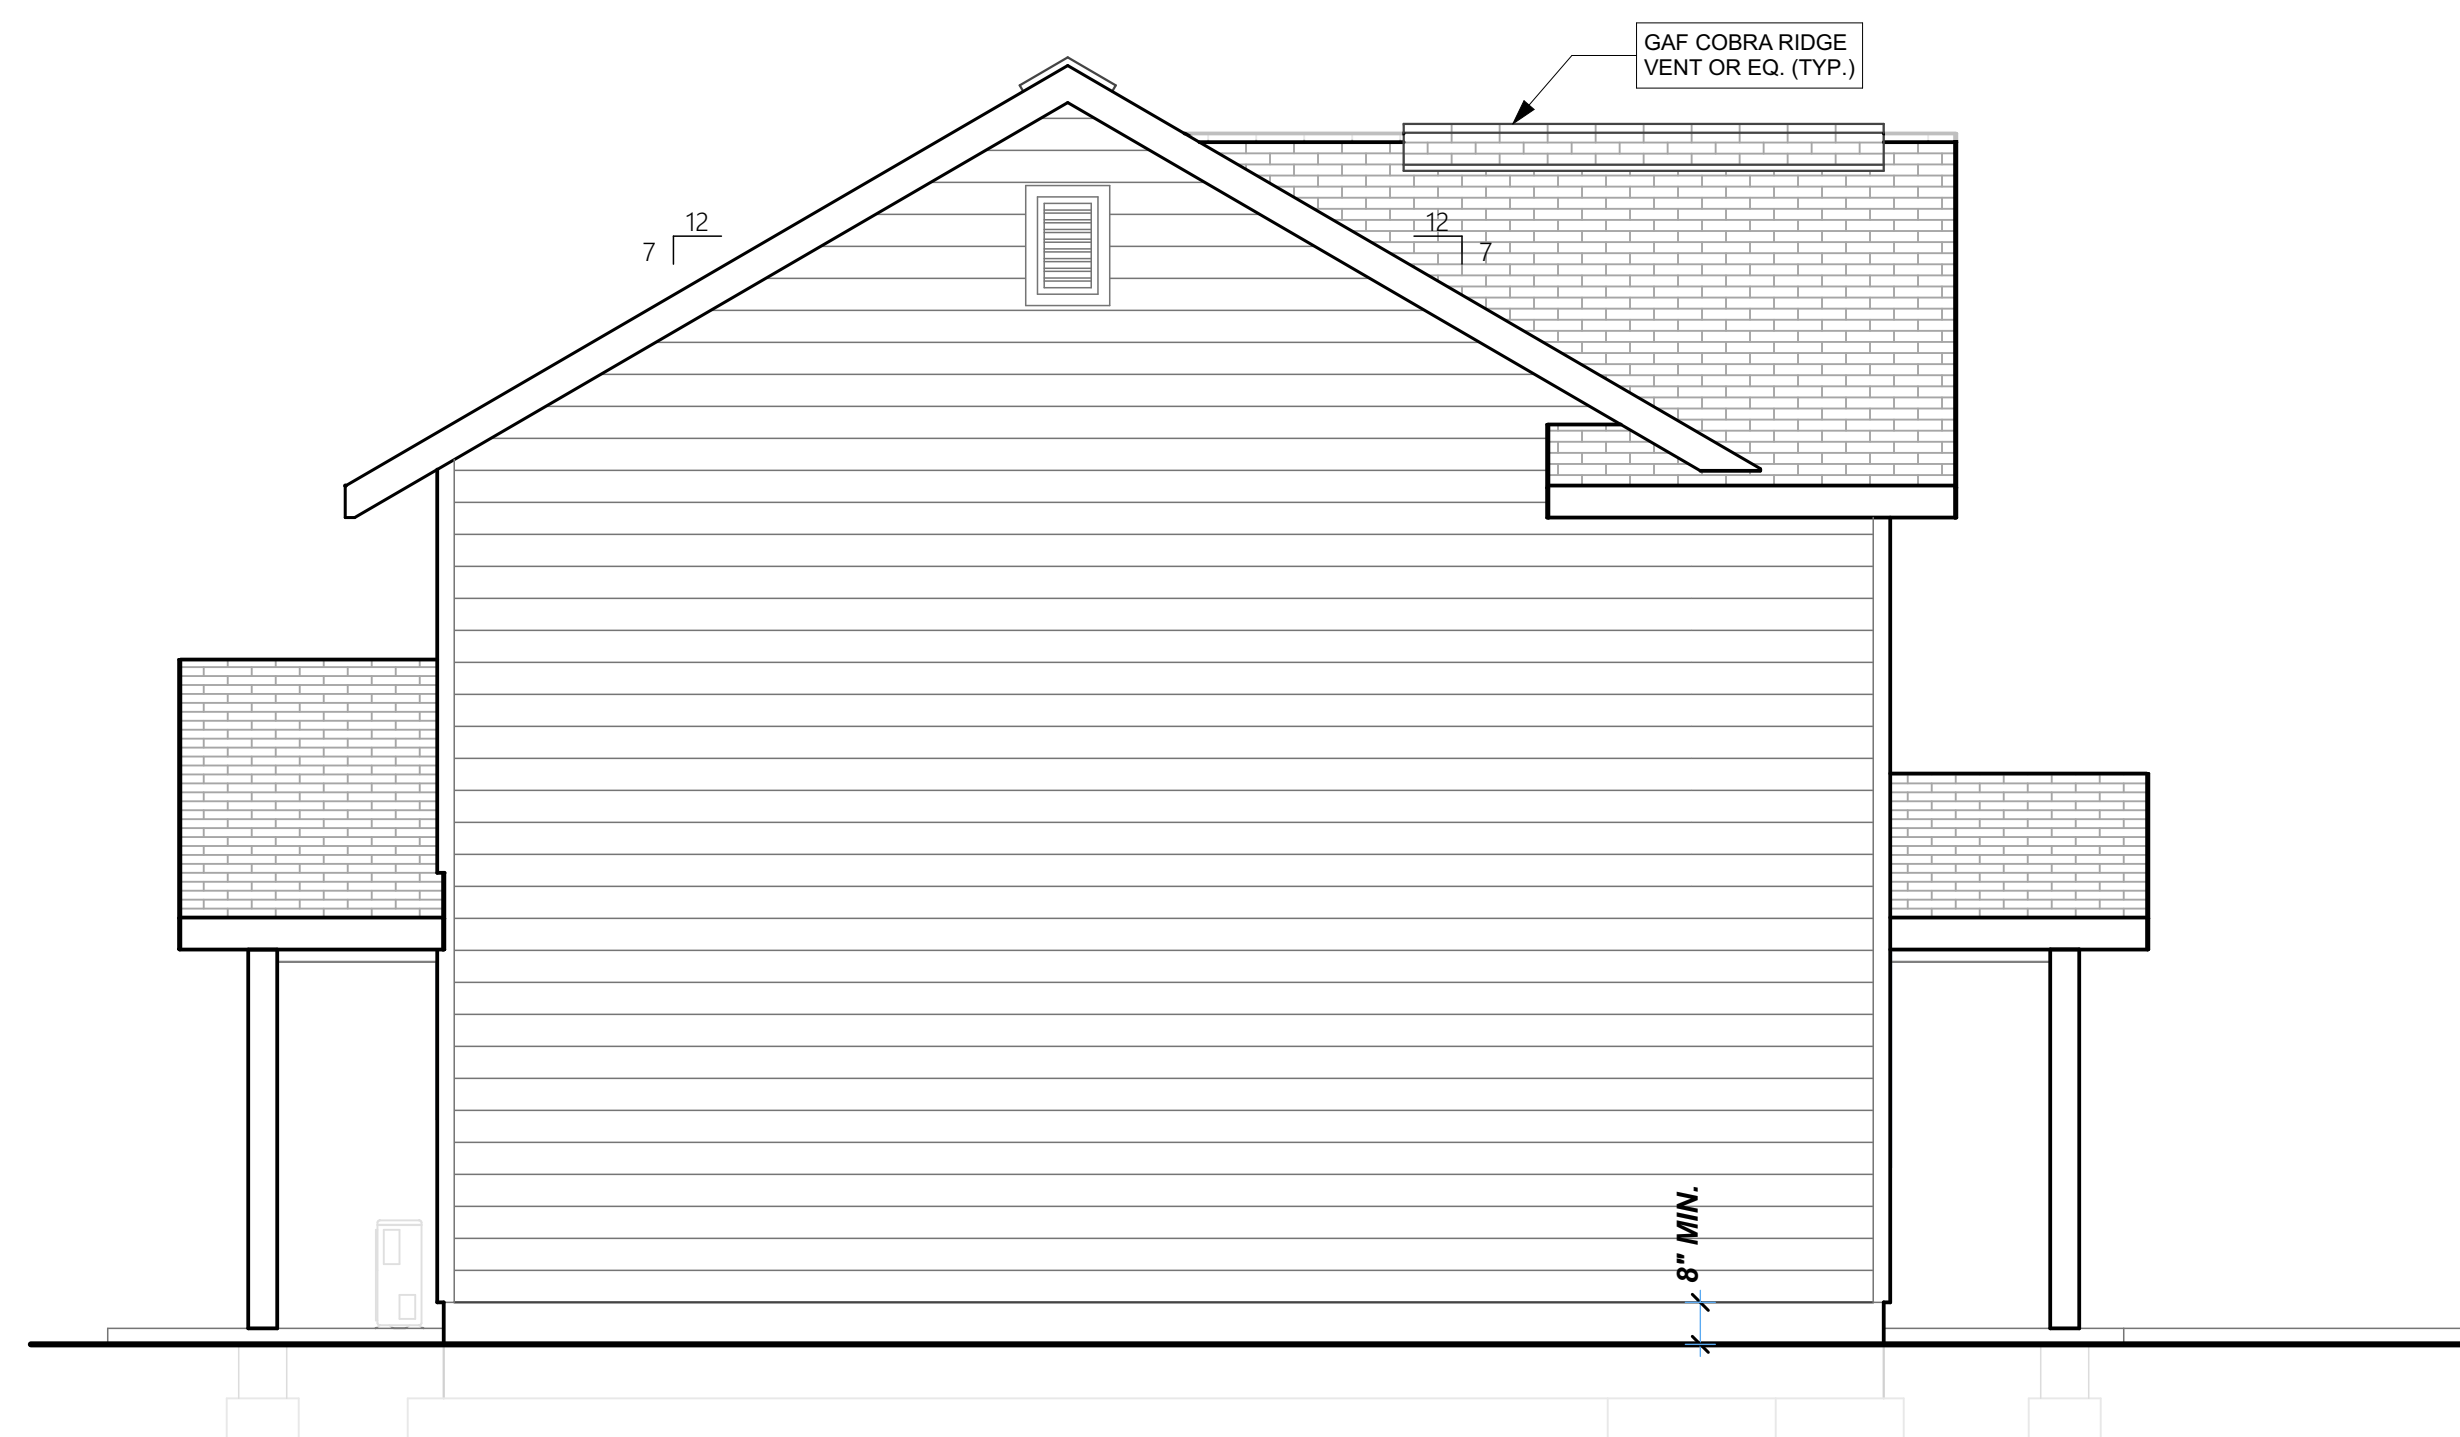

2
A-201

LEFT ELEVATION

SCALE: 1/4" = 1'-0"

REV	Date:	Description:



DUERRE
DESIGN

CHAD DUERRE
208.982.2338

This drawing is the exclusive property of
DUERRE DESIGN, LLC
and must not be reproduced
without written permission

This drawing must not be scaled.

Contractor must verify all levels, datums and dimensions prior to commencement of work.

All errors and omissions must be reported to
DUERRE DESIGN, LLC.

Date: Friday, June 6, 2025


Drawn By: Chad Duerre

Project Title:
Soigne - New Meadows
104-106 - 1.pln

Drawing Title:

ELEVATIONS 1


Drawing No:
A-201

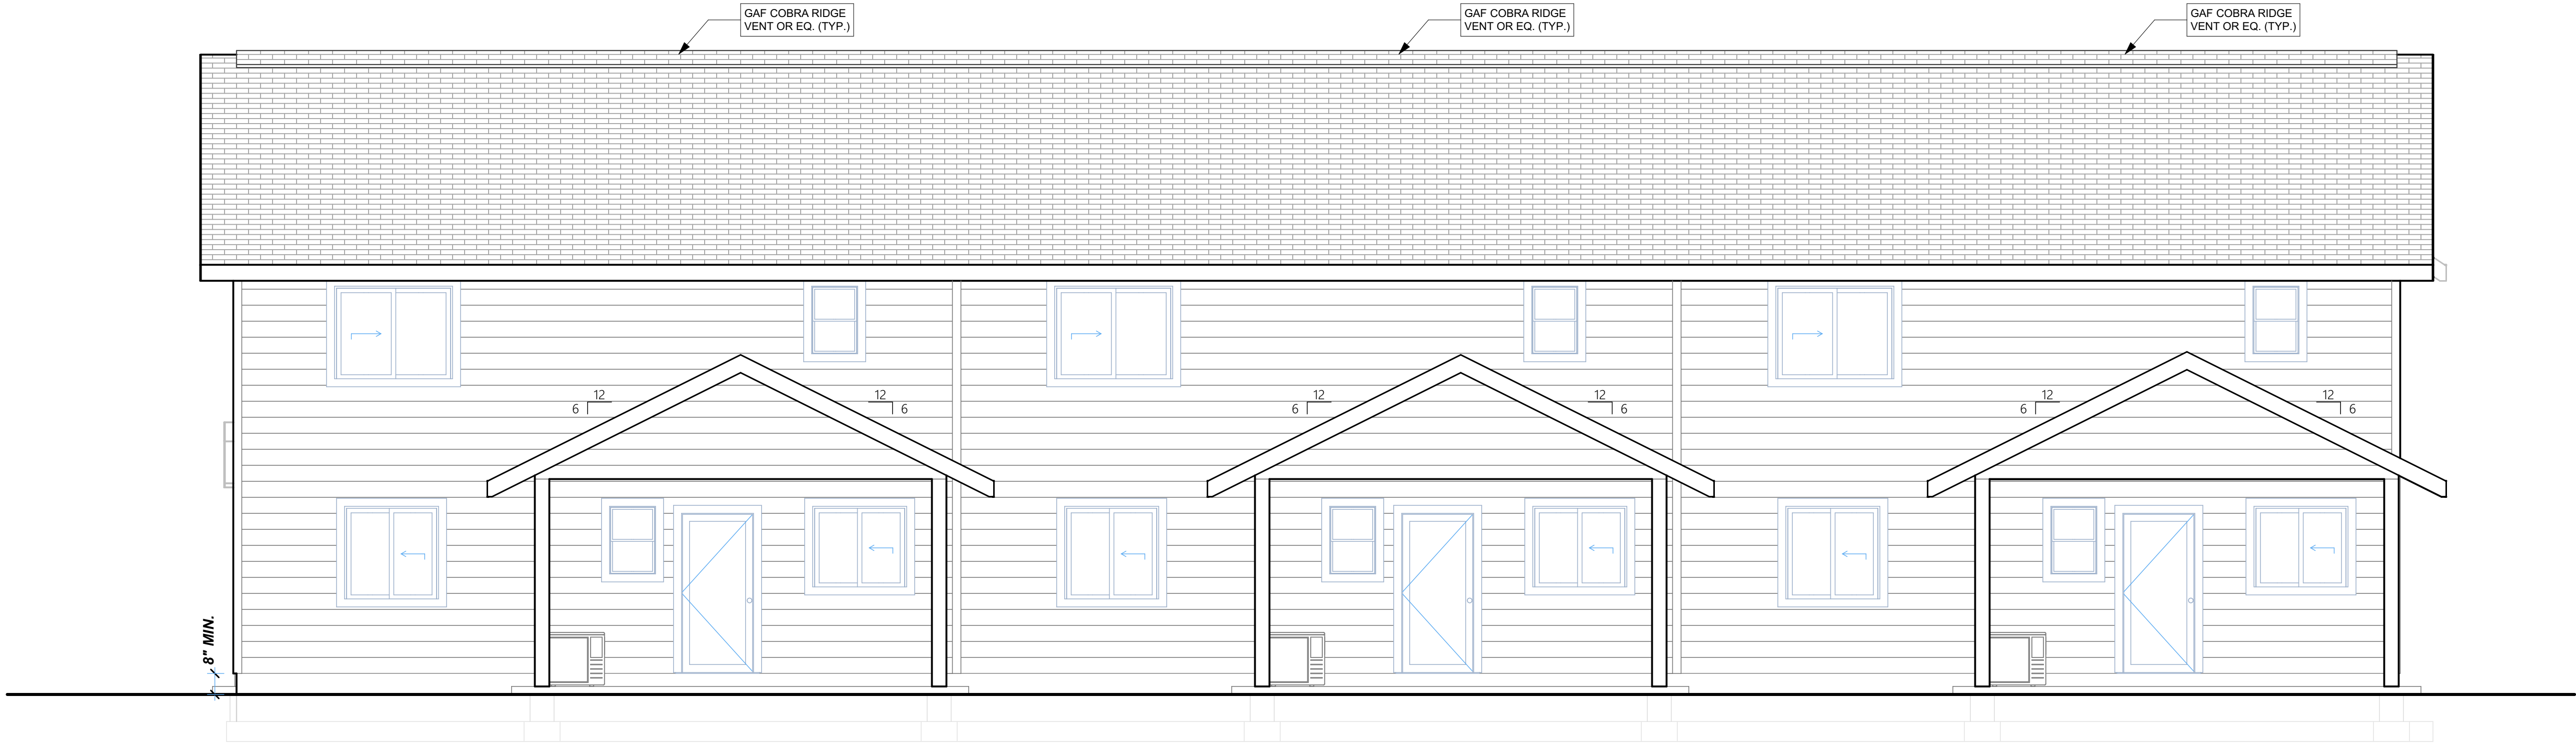

1
A-202

REAR ELEVATION

SCALE: 1/4" = 1'-0"

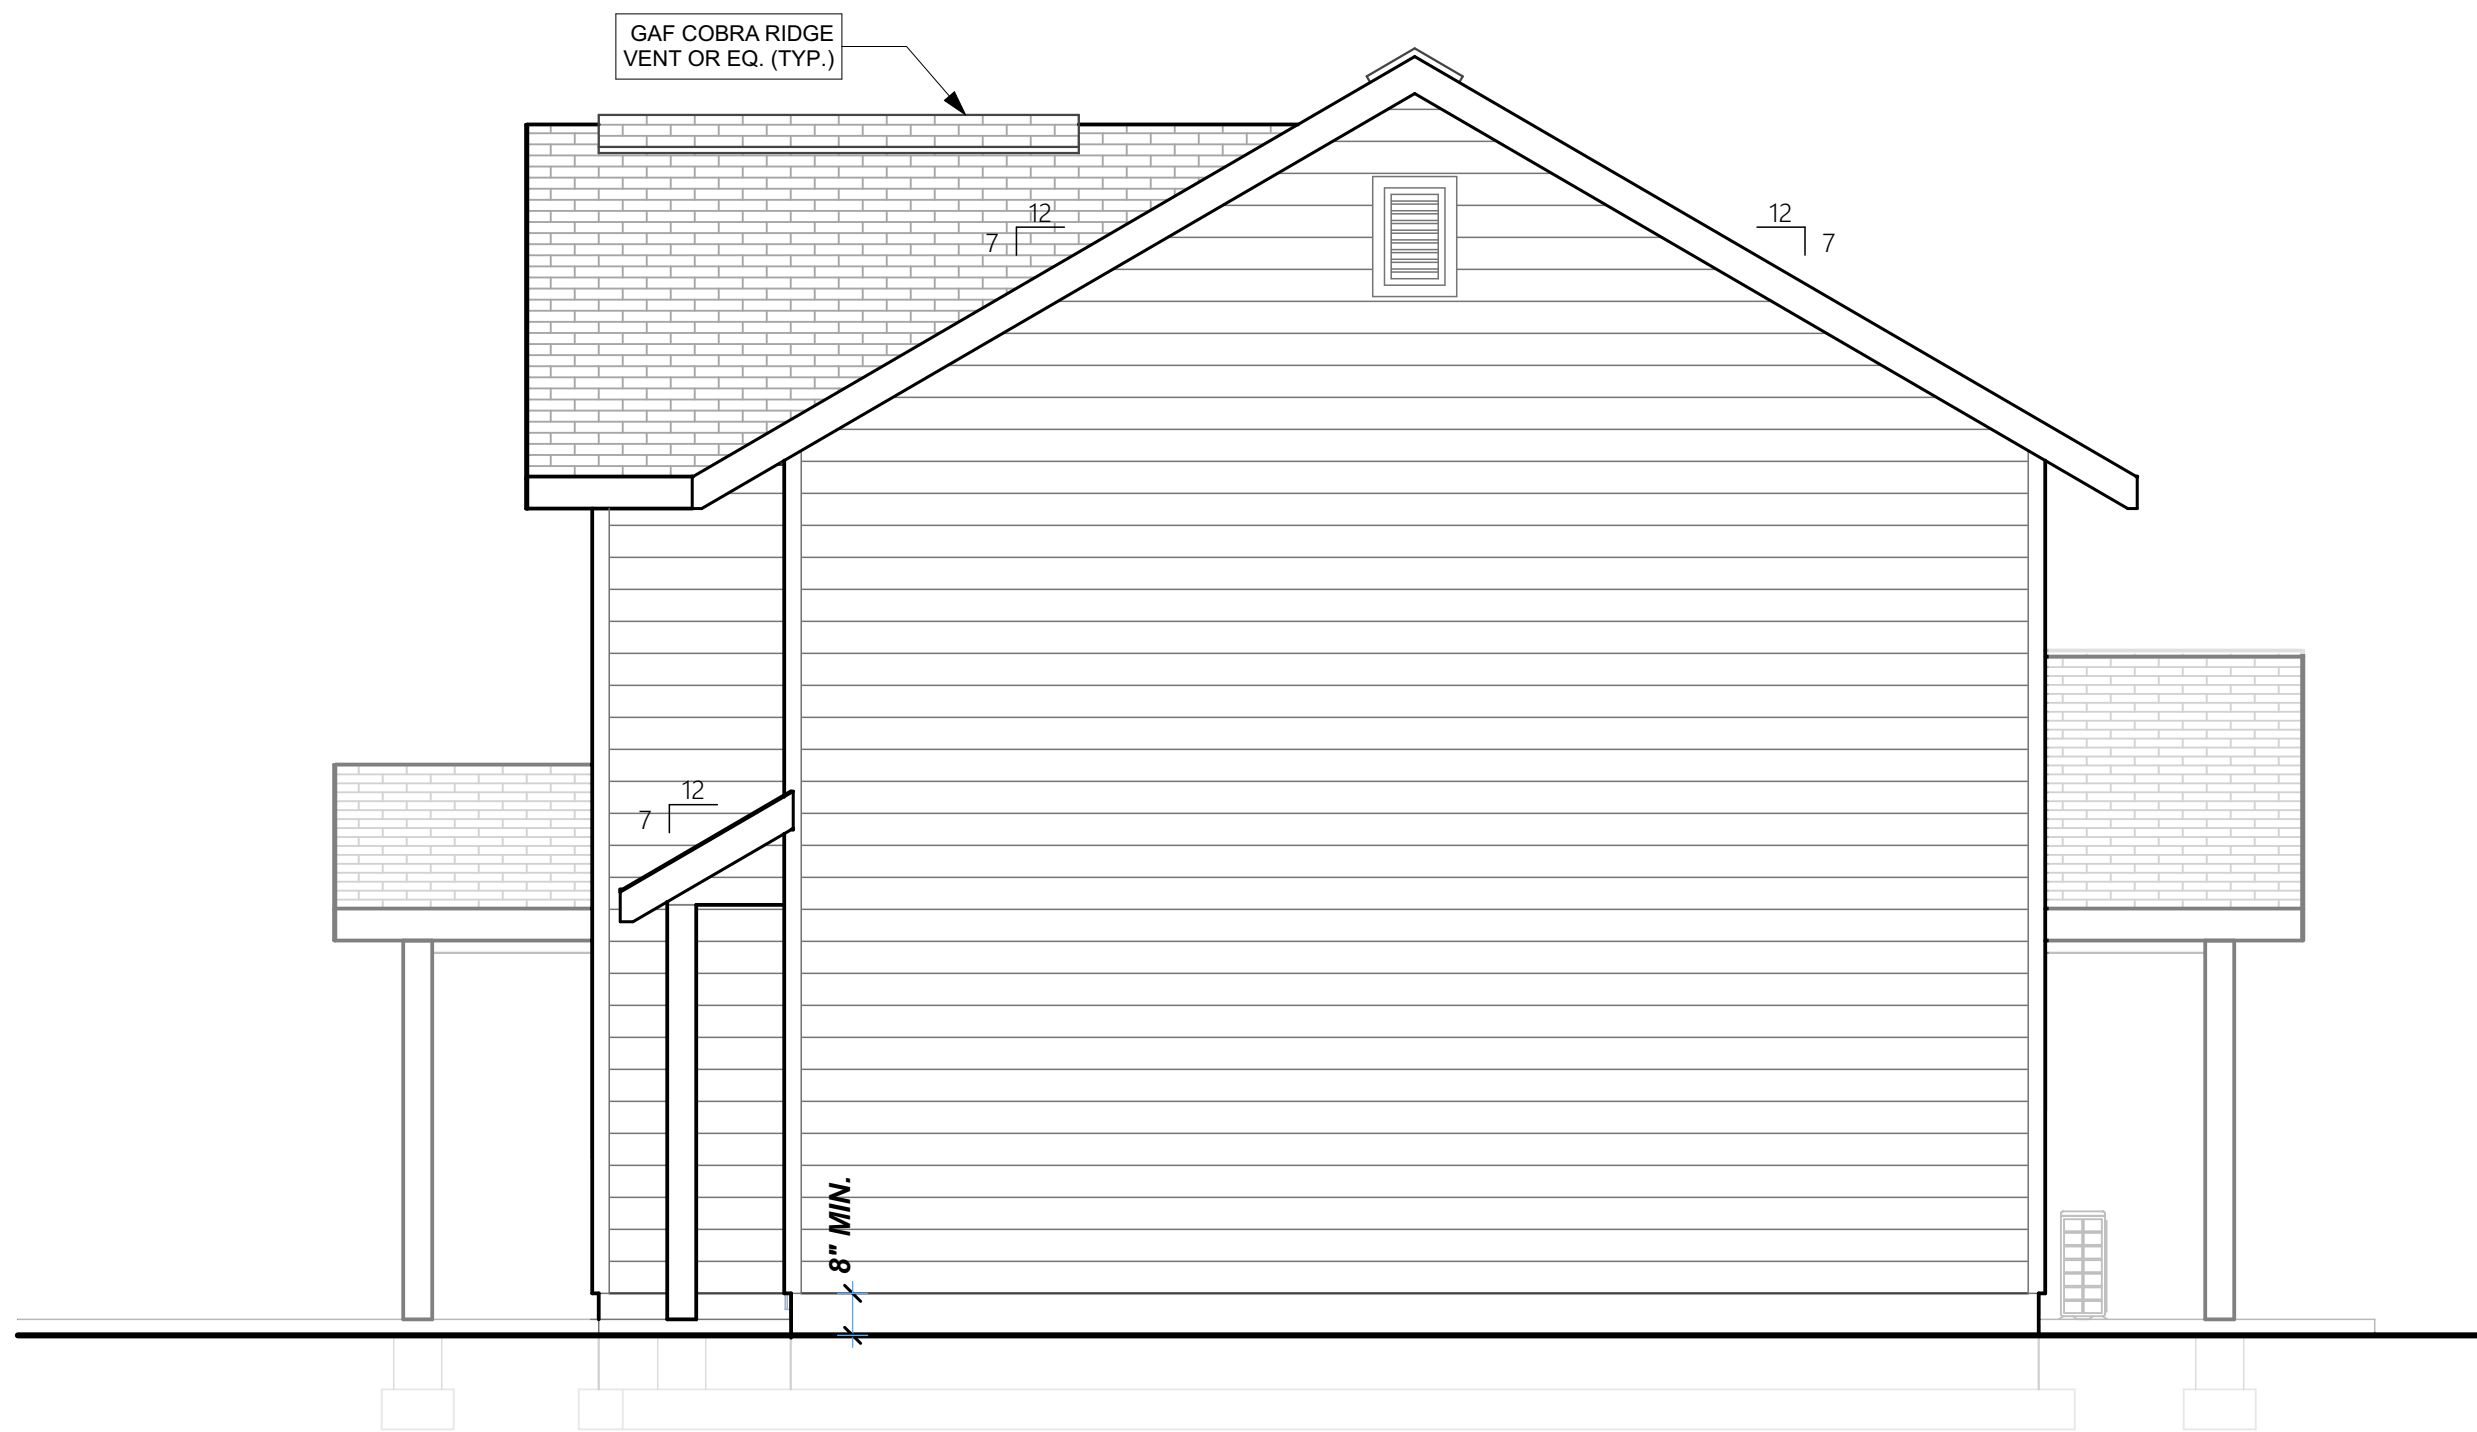

2
A-202

RIGHT ELEVATION

SCALE: 1/4" = 1'-0"

REV	Date:	Description:




DUERRE
DESIGN

CHAD DUERRE
208.982.2338
chad@duerredesign.com

This drawing is the exclusive property of DUERRE DESIGN, LLC and must not be reproduced without written permission.
This drawing must not be scaled.
Contractor must verify all levels, datums and dimensions prior to commencement of work.
All errors and omissions must be reported to DUERRE DESIGN, LLC.

Date:	Friday, June 6, 2025
Drawn By:	Chad Duerre
Project Title:	Soigne - New Meadows 104-106 - 1.pin
Drawing Title:	ELEVATIONS 2
Drawing No:	A-202

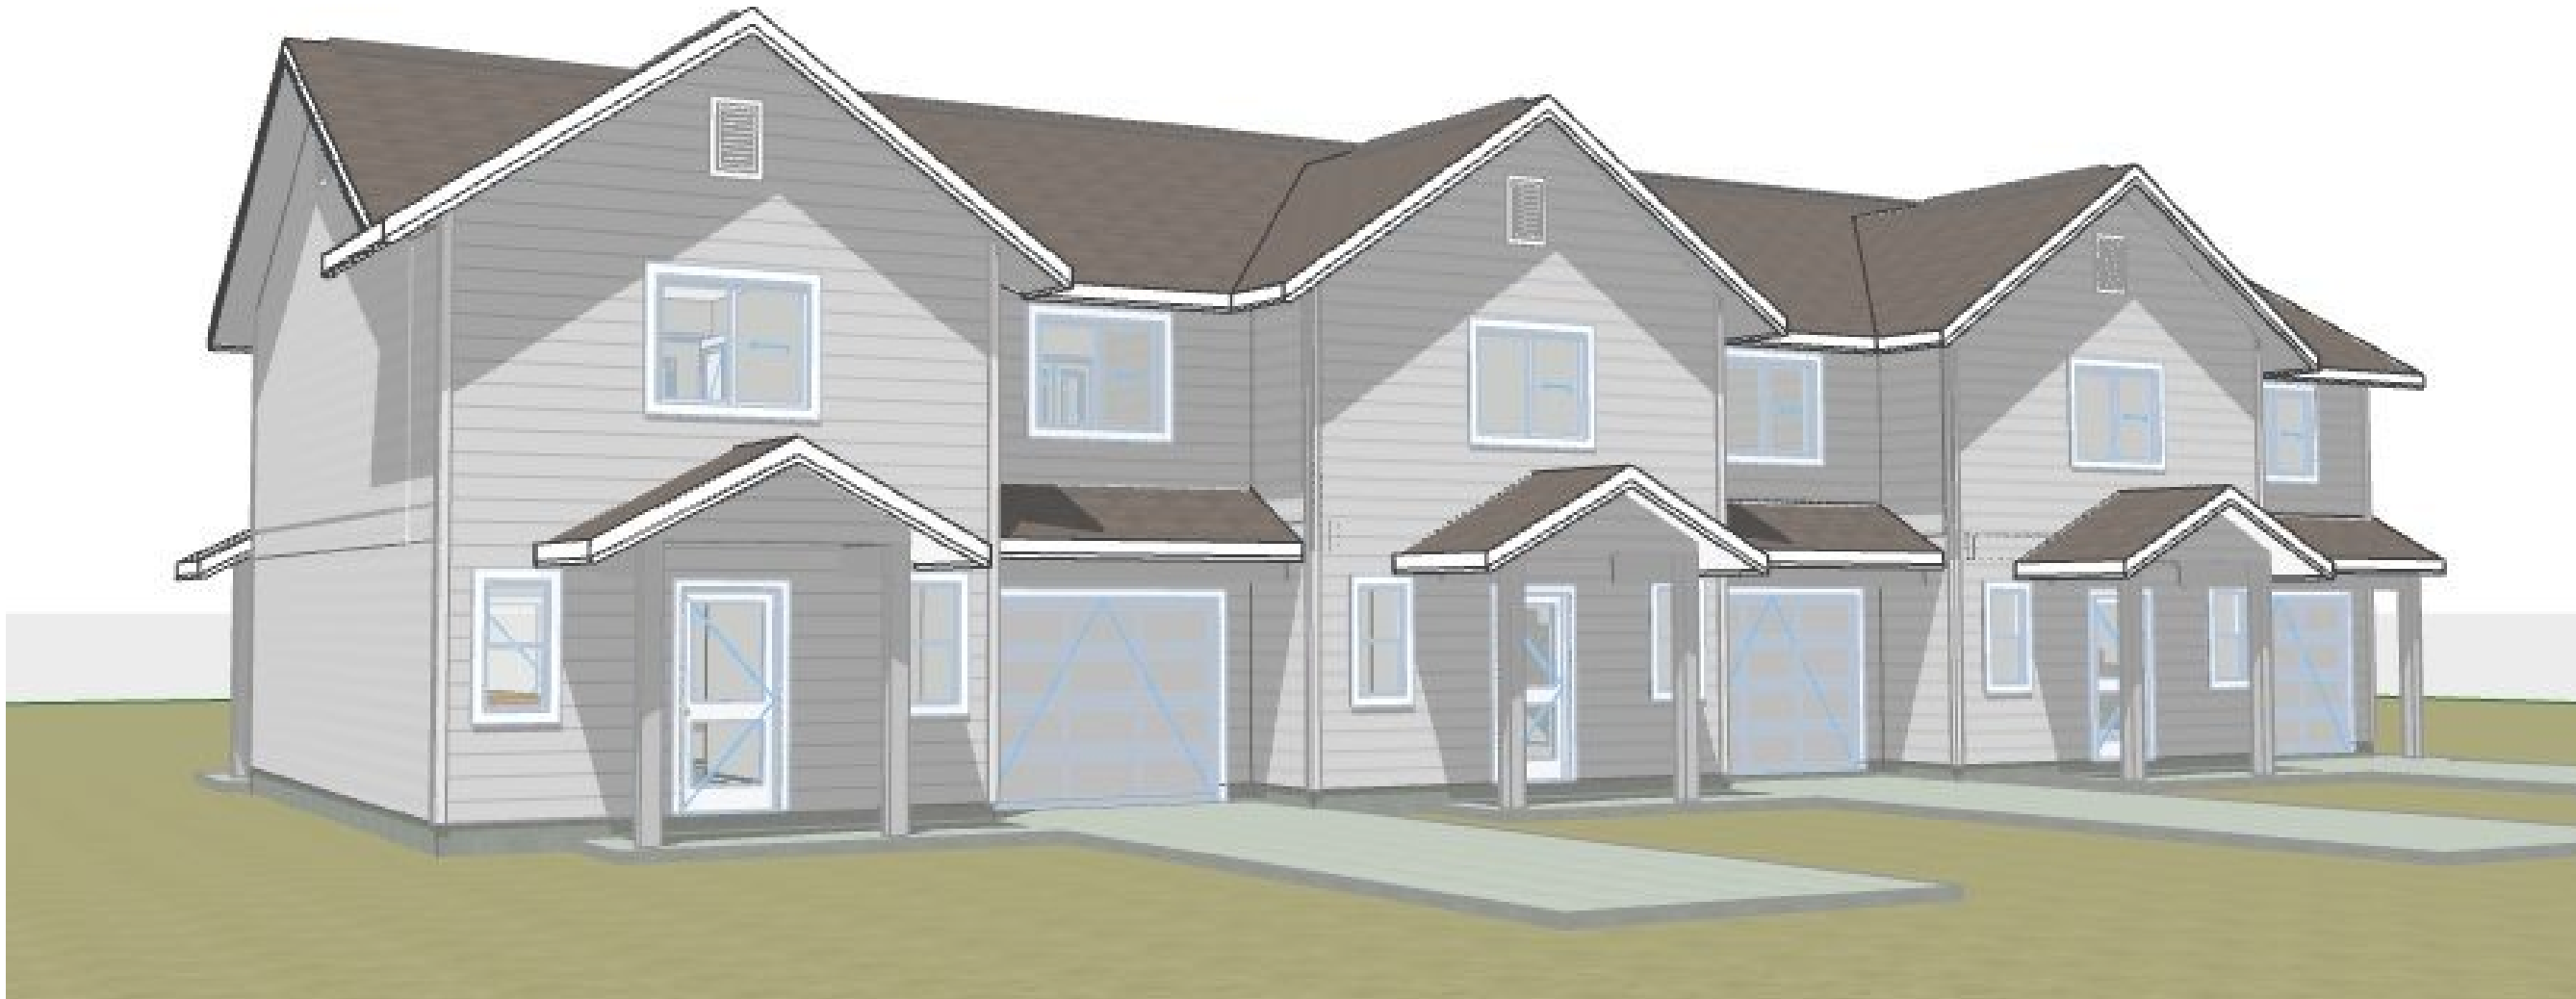

D:\DD\DD\DD+B\DD+B - Soigne New Meadows Triplexes\Soigne - New Meadows 104-106 - 1.pln

A new townhome multiplex at:
Lots 13-16 Heigho Ave.
Units 104, 105 & 106
New Meadows, Idaho - Adams County

REV	Date	Description


DUERRE
DESIGN

CHAD DUERRE
208.982.2338
chad@duerredesign.com

This drawing is the exclusive property of DUERRE DESIGN, LLC and must not be reproduced without written permission.
This drawing must not be scaled.
Contractor must verify all levels, datums and dimensions prior to commencement of work.
All errors and omissions must be reported to DUERRE DESIGN, LLC.

Date:	Friday, June 6, 2025
Drawn By:	Chad Duerre
Project Title:	Soigne - New Meadows 104-106 - 1.pln
Drawing Title:	RENDERINGS
Drawing No:	A-203

D:\DB\DD+B\DD+B - Soigne New Meadows Triplexes\Soigne - New Meadows 104-106 - 1.pln

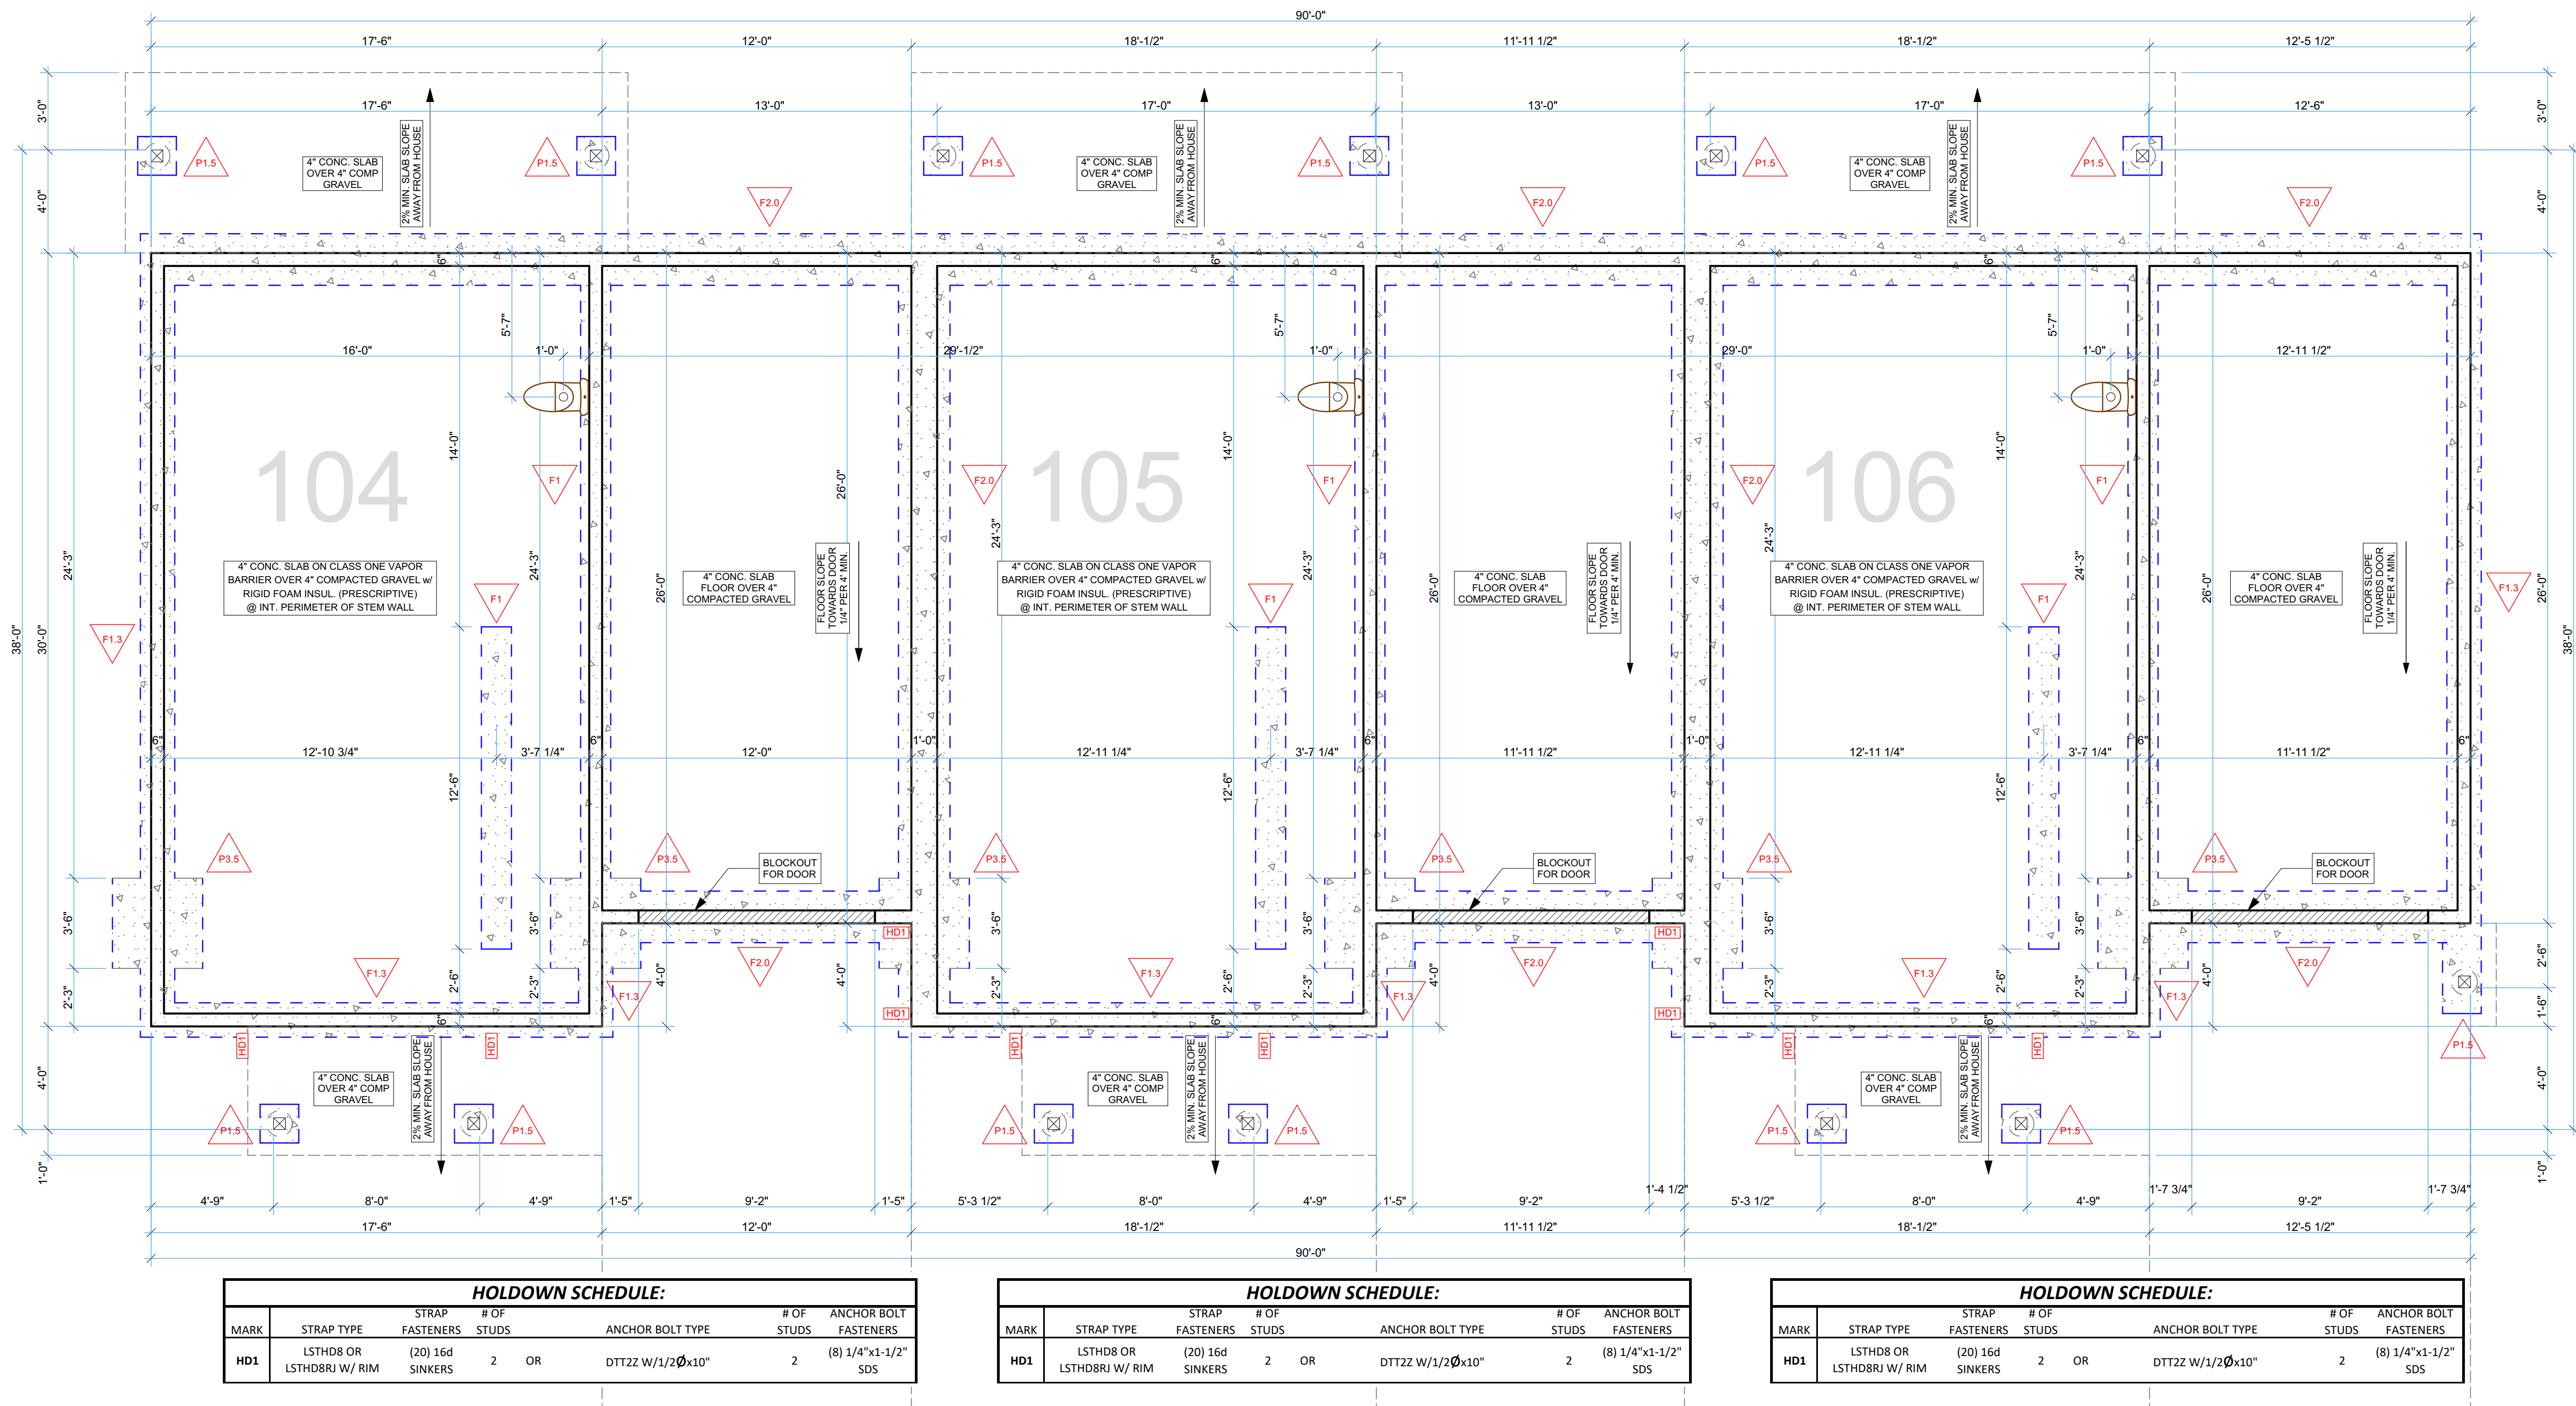

FOUNDATION NOTES:

- 1) 4" CONC. SLAB FLOOR ON CLASS ONE VAPOR BARRIER OVER 4" COMPACTED GRAVEL
- 2) RIGID FOAM INSULATION @ INT. PERIMETER OF STEM WALL (PRESCRIPTIVE)
- 3) 6"x24" CONC. STEM WALL ON CONC. FOOTINGS PER PLAN
- 4) FOUNDATION RE-BAR PATTERNS PER ENGINEERING
- 5) 1/2"x10" J-BOLT EMBEDDED IN CONC. STEM WALL MAX 72" O.C. w/IN 12" OF EACH CORNER & OPENINGS U.N.O.
- 6) POST CAPS & BASES PER ENGINEERING

- P1.5 18"x18"x8" FOOTING w/ (2) #4 BAR E.W.
- P3.5 42"x42"x8" FOOTING w/ (4) #4 BAR E.W.
- F1 12"x8" FOOTING w/ (2) #4 BAR CONT.
- F1.3 16"x8" FOOTING w/ (2) #4 BAR CONT.
- F2.0 24"x8" FOOTING w/ (2) #4 BAR CONT.

FOUNDATION NOTES:

- 1) 4" CONC. SLAB FLOOR ON CLASS ONE VAPOR BARRIER OVER 4" COMPACTED GRAVEL
- 2) RIGID FOAM INSULATION @ INT. PERIMETER OF STEM WALL (PRESCRIPTIVE)
- 3) 6"x24" CONC. STEM WALL ON CONC. FOOTINGS PER PLAN
- 4) FOUNDATION RE-BAR PATTERNS PER ENGINEERING
- 5) 1/2"x10" J-BOLT EMBEDDED IN CONC. STEM WALL MAX 72" O.C. w/IN 12" OF EACH CORNER & OPENINGS U.N.O.
- 6) POST CAPS & BASES PER ENGINEERING

- P1.5 18"x18"x8" FOOTING w/ (2) #4 BAR E.W.
- P3.5 42"x42"x8" FOOTING w/ (4) #4 BAR E.W.
- F1 12"x8" FOOTING w/ (2) #4 BAR CONT.
- F1.3 16"x8" FOOTING w/ (2) #4 BAR CONT.
- F2.0 24"x8" FOOTING w/ (2) #4 BAR CONT.

FOUNDATION NOTES:

- 1) 4" CONC. SLAB FLOOR ON CLASS ONE VAPOR BARRIER OVER 4" COMPACTED GRAVEL
- 2) RIGID FOAM INSULATION @ INT. PERIMETER OF STEM WALL (PRESCRIPTIVE)
- 3) 6"x24" CONC. STEM WALL ON CONC. FOOTINGS PER PLAN
- 4) FOUNDATION RE-BAR PATTERNS PER ENGINEERING
- 5) 1/2"x10" J-BOLT EMBEDDED IN CONC. STEM WALL MAX 72" O.C. w/IN 12" OF EACH CORNER & OPENINGS U.N.O.
- 6) POST CAPS & BASES PER ENGINEERING

HOLDOWN SCHEDULE:

MARK	STRAP TYPE	STRAP FASTENERS	# OF STUDS	ANCHOR BOLT TYPE	# OF STUDS	ANCHOR BOLT FASTENERS
HD1	LSTHD8 OR LSTHD8RJ W/ RIM	(20) 16d SINKERS	2 OR	DTT22 W/1/2Øx10"	2	(8) 1/4"x1-1/2" SDS

1
S-101

FOUNDATION

SCALE: 1/4" = 1'-0"

0 2' 4' 8'

D:\DB\DD+B\DD+B - Soigne New Meadows Triplexes\Soigne - New Meadows 104-106 - 1.pln

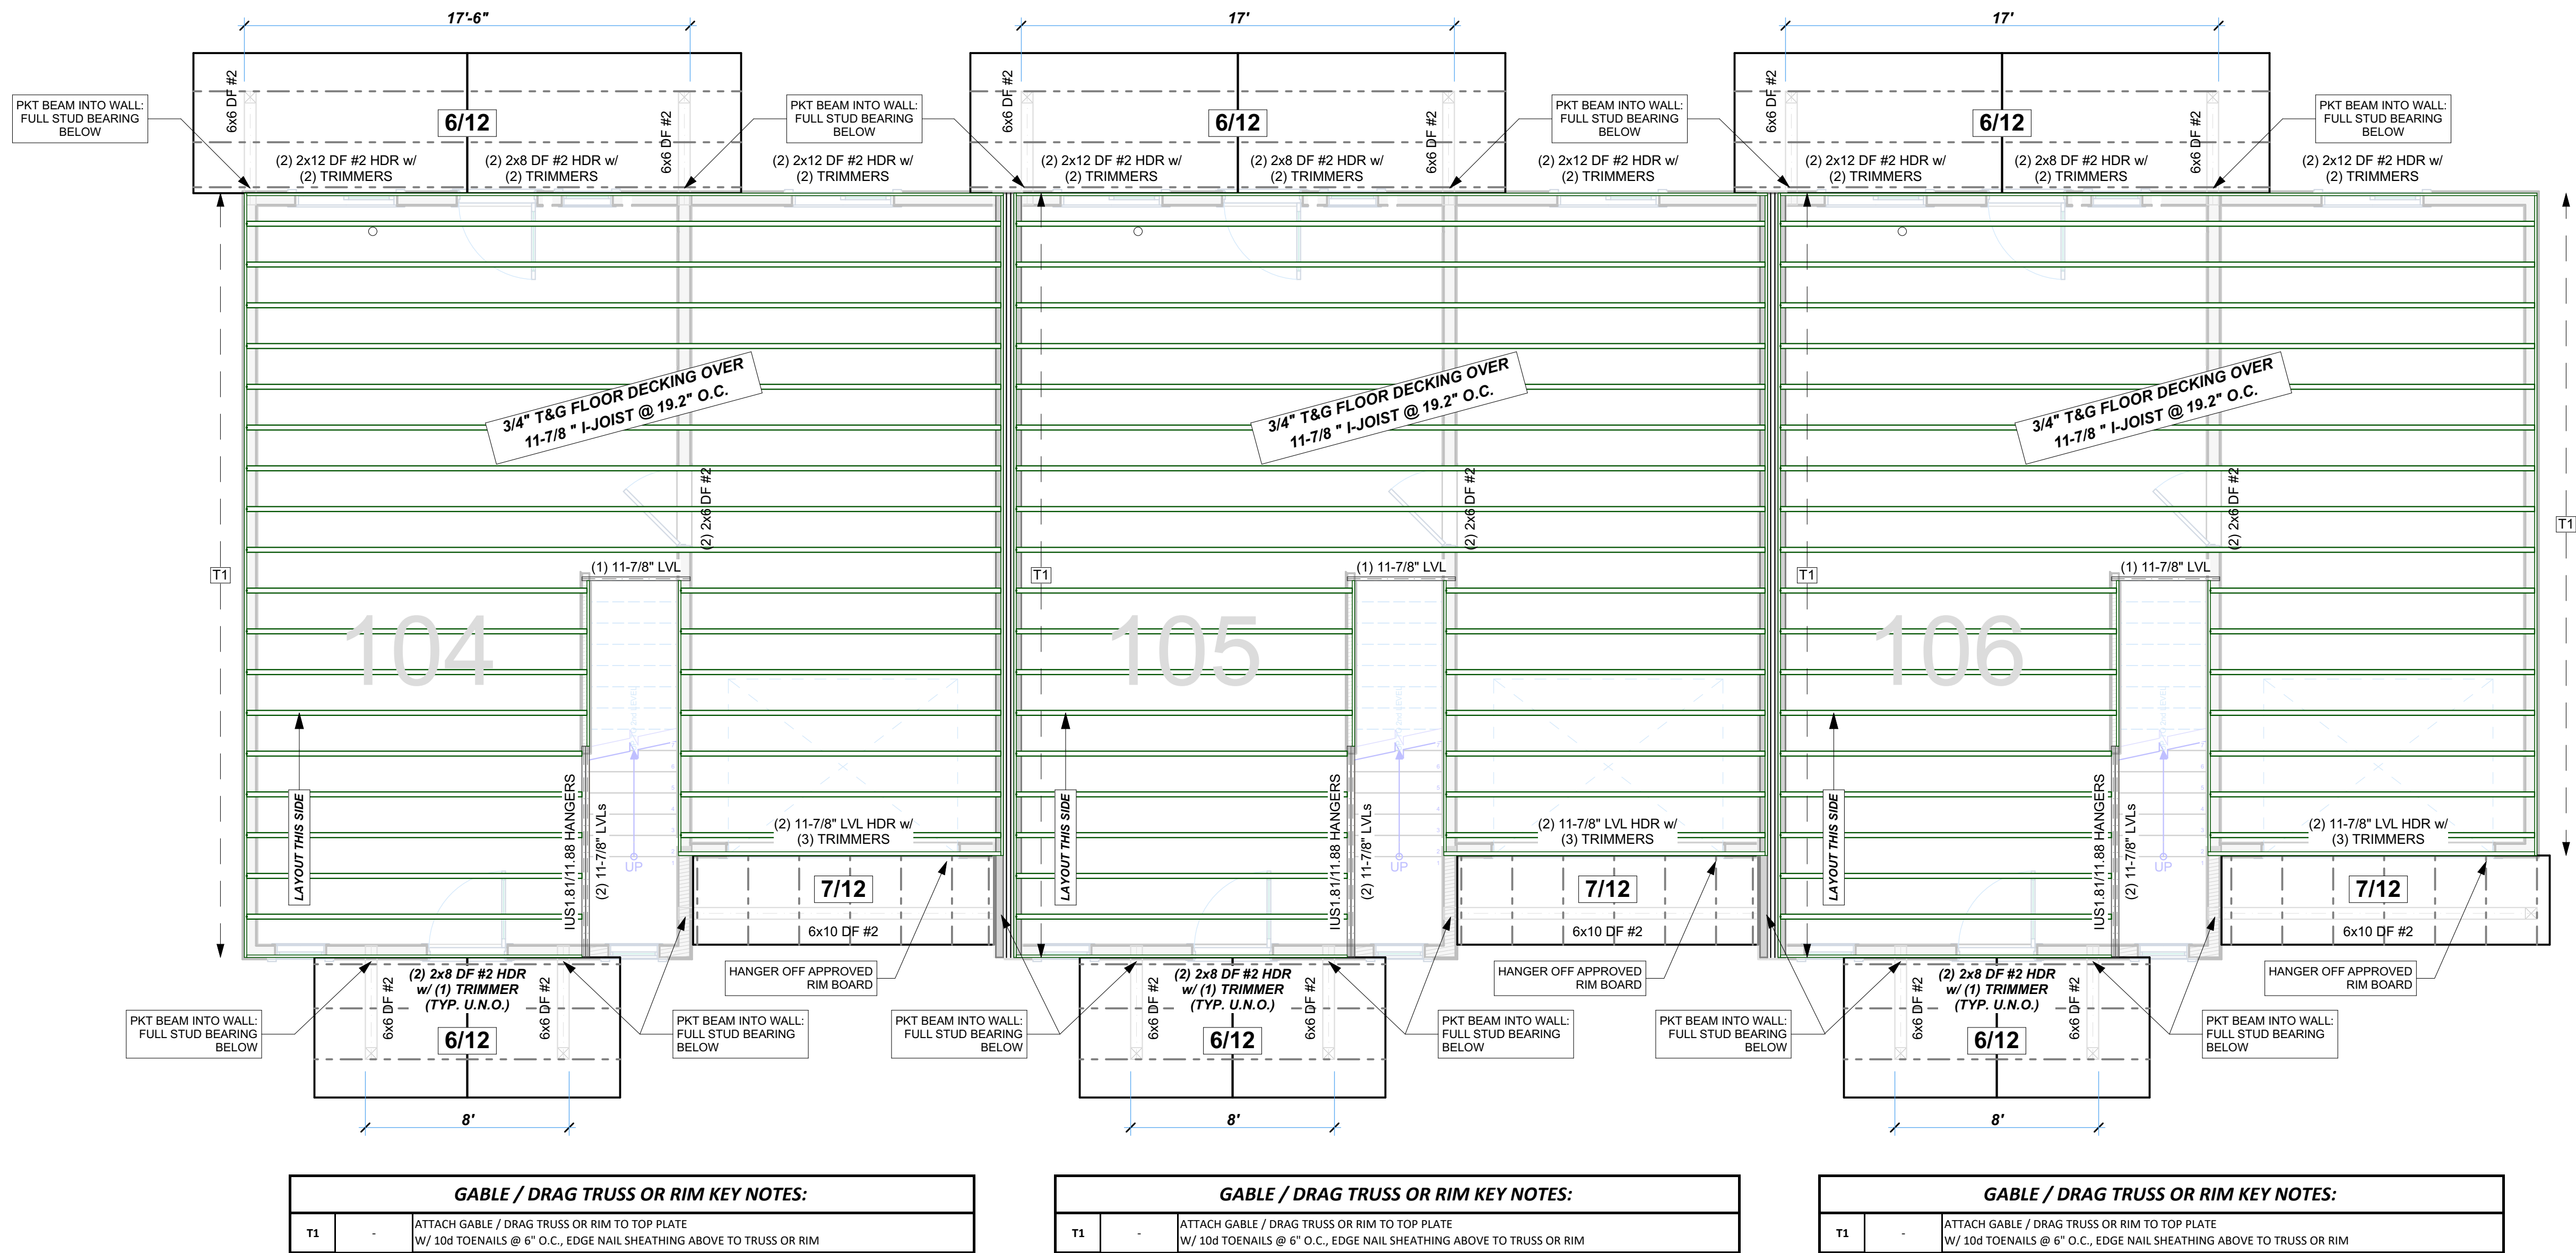

1
S-102

2nd FLOOR FRAMING

SCALE: 1/4" = 1'-0"

0 2' 4' 8'

GABLE / DRAG TRUSS OR RIM KEY NOTES:		
T1	-	ATTACH GABLE / DRAG TRUSS OR RIM TO TOP PLATE W/ 10d TOENAILS @ 6" O.C., EDGE NAIL SHEATHING ABOVE TO TRUSS OR RIM

DUERRE
DESIGN

CHAD DUERRE
208.982.2338
chad@duerredesign.com

This drawing is the exclusive property of
DUERRE DESIGN, LLC
and must not be reproduced without written permission.
This drawing must not be scaled.
Contractor must verify all levels, datums and dimensions prior to commencement of work.
All errors and omissions must be reported to
DUERRE DESIGN, LLC.

Date: Friday, June 6, 2025

Drawn By: Chad Duerre

Project Title: Soigne - New Meadows 104-106 - 1.pln

Drawing Title: 2nd FLOOR FRAMING

Drawing No: S-102

A new townhome multiplex at:
Lots 13-16 Heigho Ave.
Units 104, 105 & 106
New Meadows, Idaho - Adams County

AUSTIN BROWN
(406) 551-5335
austin@soignehomes.com SOIGNÉ HOMES

D:\DB\DD+B\DD+B - Soigne New Meadows Triplexes\Soigne - New Meadows 104-106 - 1.pln

ROOF FRAMING NOTES:

1. P.E. ROOF TRUSSES @ 24" O.C. U.N.O.
- 1x8 H.B. FASCIA OVER 2x6 DF SUB-FASCIA (TYP.)
- 24" RAKE O.H. & 18" GABLE O.H. U.N.O.
- DROP GABLE TCs FOR OUTLOOKERS AS REQ'D
- 1 SF ROOF VENTILATION PER 300 SF OF ROOF PER CODE

TOTAL ROOF SF: 2,950 (984 SF/UNIT)

7,670 / 300 = 10 SF (4 SF/UNIT)

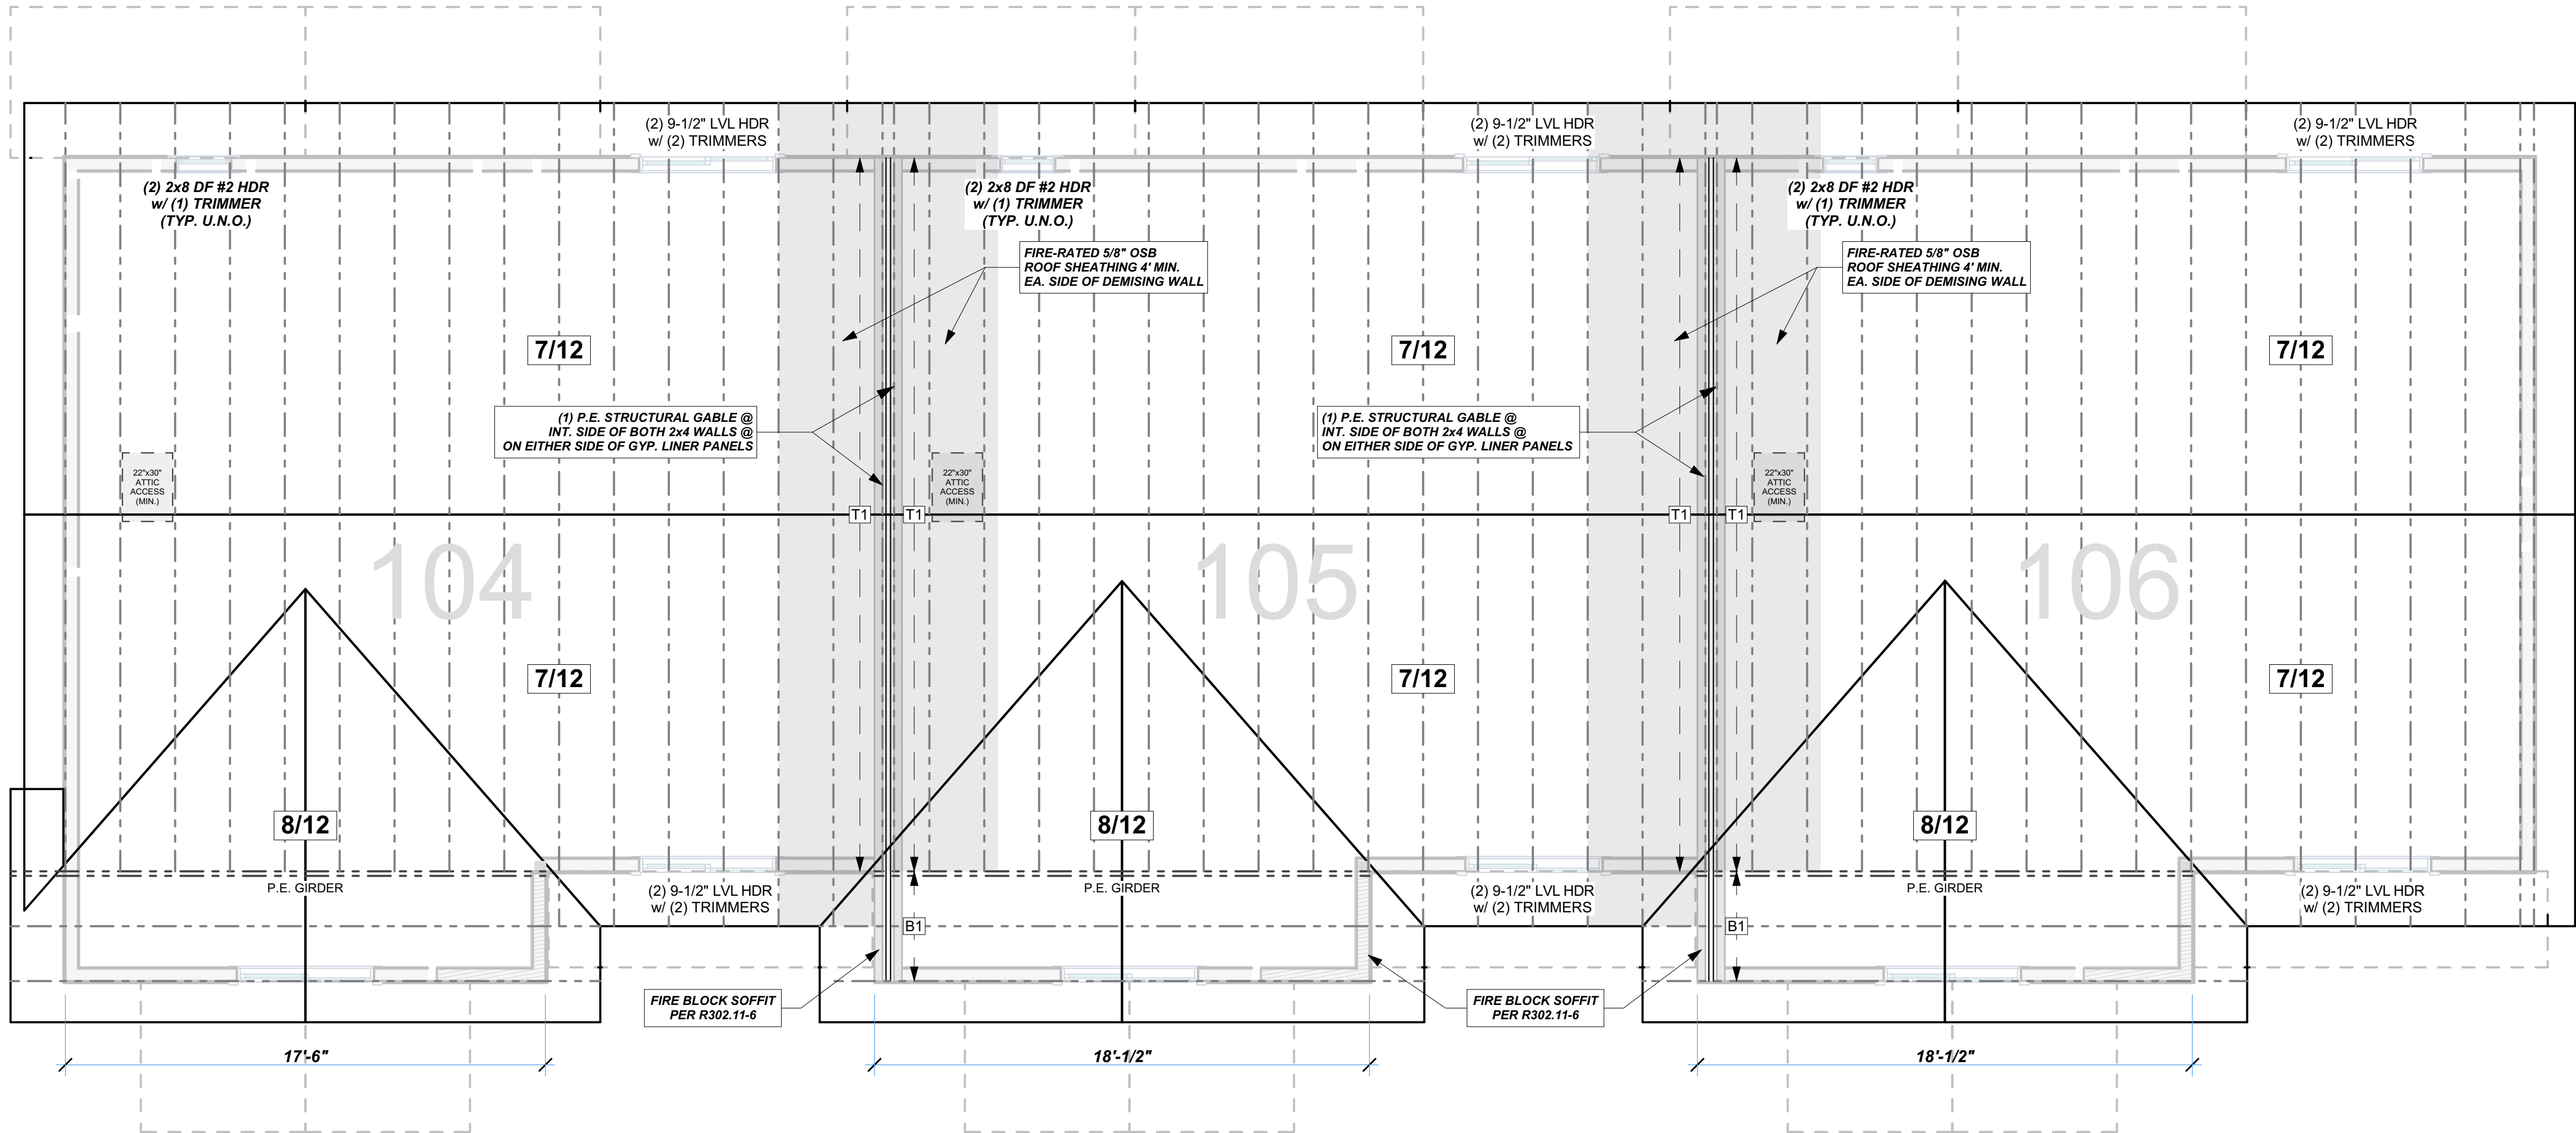

BLOCKING KEY NOTES:		
MARK		DESCRIPTION
B1	-	FULL HEIGHT BLOCKING BETWEEN EVERY OTHER TRUSS BAYS W/ (6)10d TOENAILS FROM BLOCKING TO TOP PLATE, NAIL ROOF SHEATHING TO BLOCKING 3" O.C.
TYP. NOTES:		
1 FASTEN GABLE/RIM TO SHEAR WALLS BELOW W/ 10d TOENAILS @ 12" O.C. UNO		
2 FASTEN TRUSS HEELS TO SHEAR WALLS W/ H2.5A AND (2) 10d TOENAILS @ EACH		
GABLE / DRAG TRUSS OR RIM KEY NOTES:		
T1	-	ATTACH GABLE / DRAG TRUSS OR RIM TO TOP PLATE W/ 10d TOENAILS @ 6" O.C., EDGE NAIL SHEATHING ABOVE TO TRUSS OR RIM

BLOCKING KEY NOTES:		
MARK		DESCRIPTION
B1	-	FULL HEIGHT BLOCKING BETWEEN EVERY OTHER TRUSS BAYS W/ (6)10d TOENAILS FROM BLOCKING TO TOP PLATE, NAIL ROOF SHEATHING TO BLOCKING 3" O.C.
TYP. NOTES:		
1 FASTEN GABLE/RIM TO SHEAR WALLS BELOW W/ 10d TOENAILS @ 12" O.C. UNO		
2 FASTEN TRUSS HEELS TO SHEAR WALLS W/ H2.5A AND (2) 10d TOENAILS @ EACH		
GABLE / DRAG TRUSS OR RIM KEY NOTES:		
T1	-	ATTACH GABLE / DRAG TRUSS OR RIM TO TOP PLATE W/ 10d TOENAILS @ 6" O.C., EDGE NAIL SHEATHING ABOVE TO TRUSS OR RIM

BLOCKING KEY NOTES:		
MARK		DESCRIPTION
B1	-	FULL HEIGHT BLOCKING BETWEEN EVERY OTHER TRUSS BAYS W/ (6)10d TOENAILS FROM BLOCKING TO TOP PLATE, NAIL ROOF SHEATHING TO BLOCKING 3" O.C.
TYP. NOTES:		
1 FASTEN GABLE/RIM TO SHEAR WALLS BELOW W/ 10d TOENAILS @ 12" O.C. UNO		
2 FASTEN TRUSS HEELS TO SHEAR WALLS W/ H2.5A AND (2) 10d TOENAILS @ EACH		
GABLE / DRAG TRUSS OR RIM KEY NOTES:		
T1	-	ATTACH GABLE / DRAG TRUSS OR RIM TO TOP PLATE W/ 10d TOENAILS @ 6" O.C., EDGE NAIL SHEATHING ABOVE TO TRUSS OR RIM

1
S-102

ROOF FRAMING

SCALE: 1/4" = 1'-0"



REV	DATE	DESCRIPTION

DUERRE DESIGN

CHAD DUERRE
208.982.2338
chad@duerredesign.com


This drawing is the exclusive property of DUERRE DESIGN, LLC and must not be reproduced without written permission.

This drawing must not be scaled.


Contractor must verify all levels, datums and dimensions prior to commencement of work.

All errors and omissions must be reported to DUERRE DESIGN, LLC.


D:\DB\DD+B\DD+B - Soigne New Meadows Triplexes\Soigne - New Meadows 104-106 - 1.pln

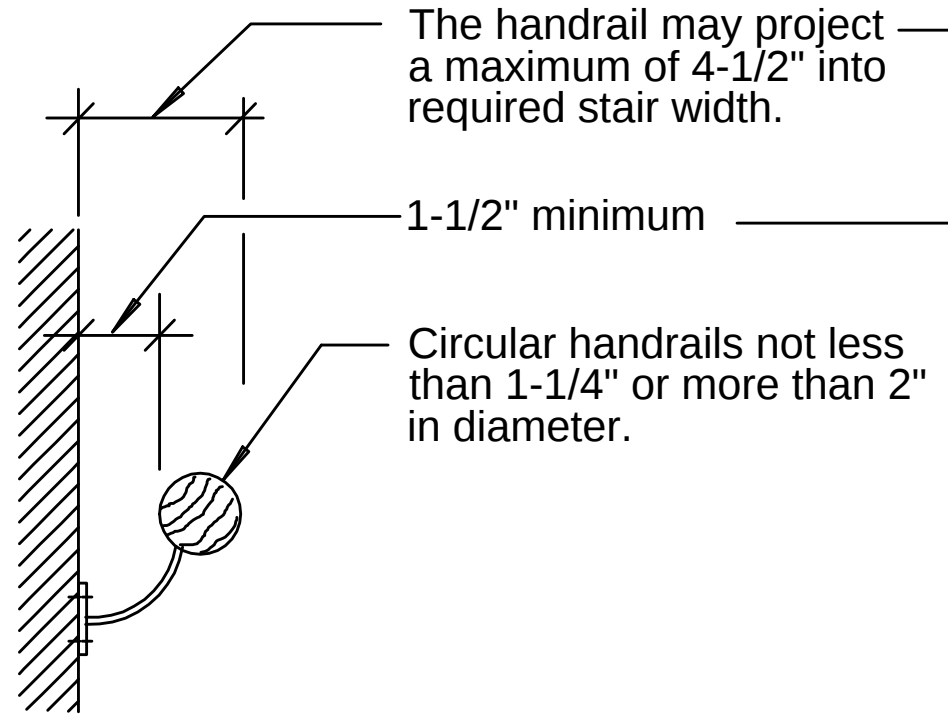


5 TYP. WALL HANDRAIL DETAIL
S-103

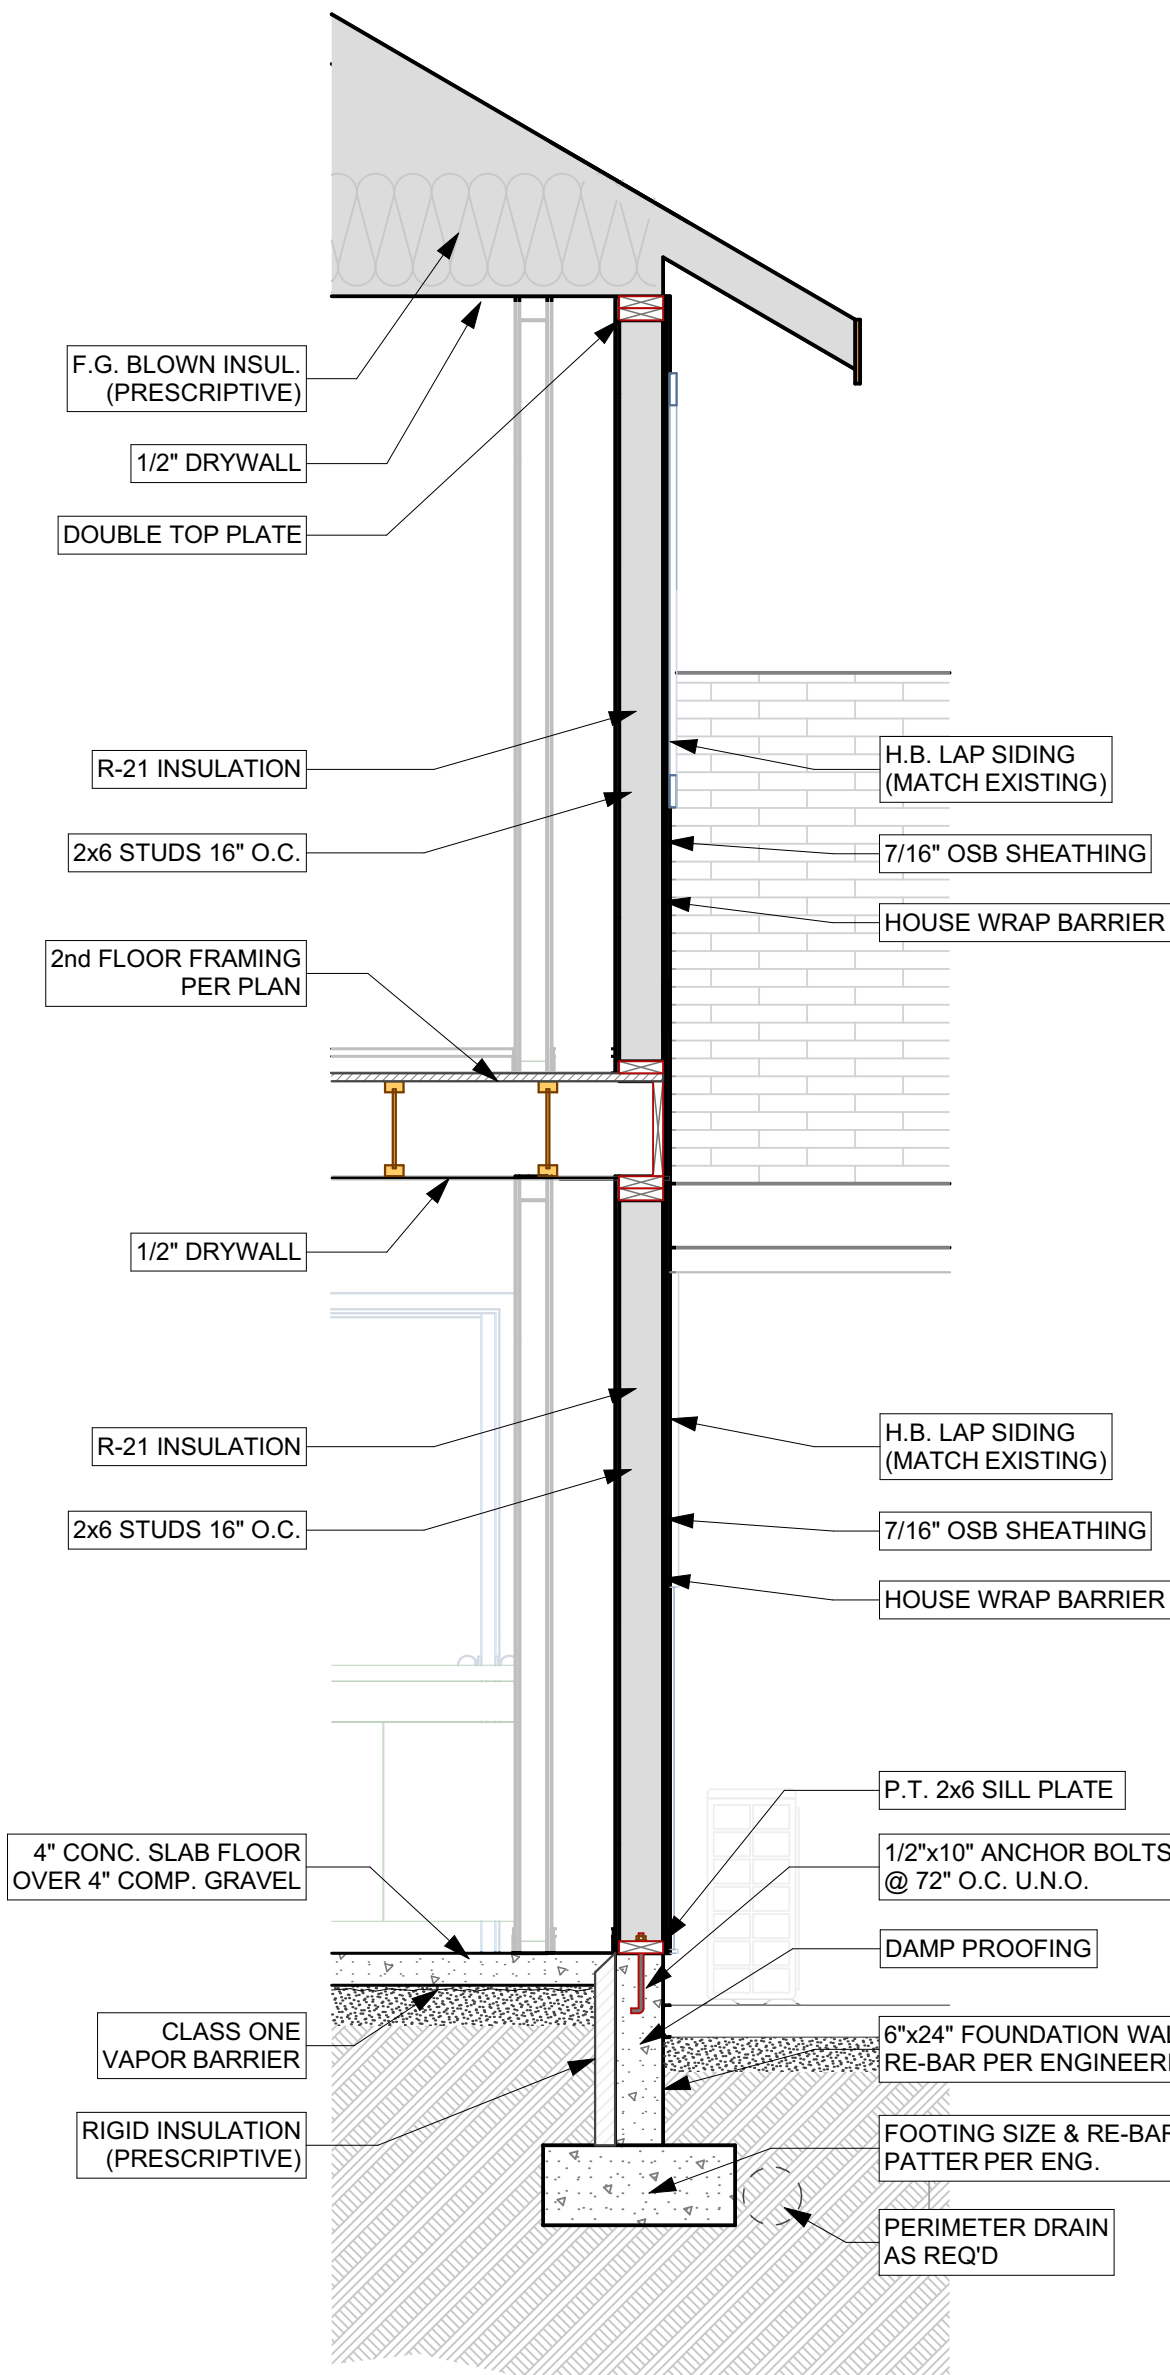


6 TYP. EXT. WALL DETAIL
S-103 SCALE: 1/2" = 1'-0"

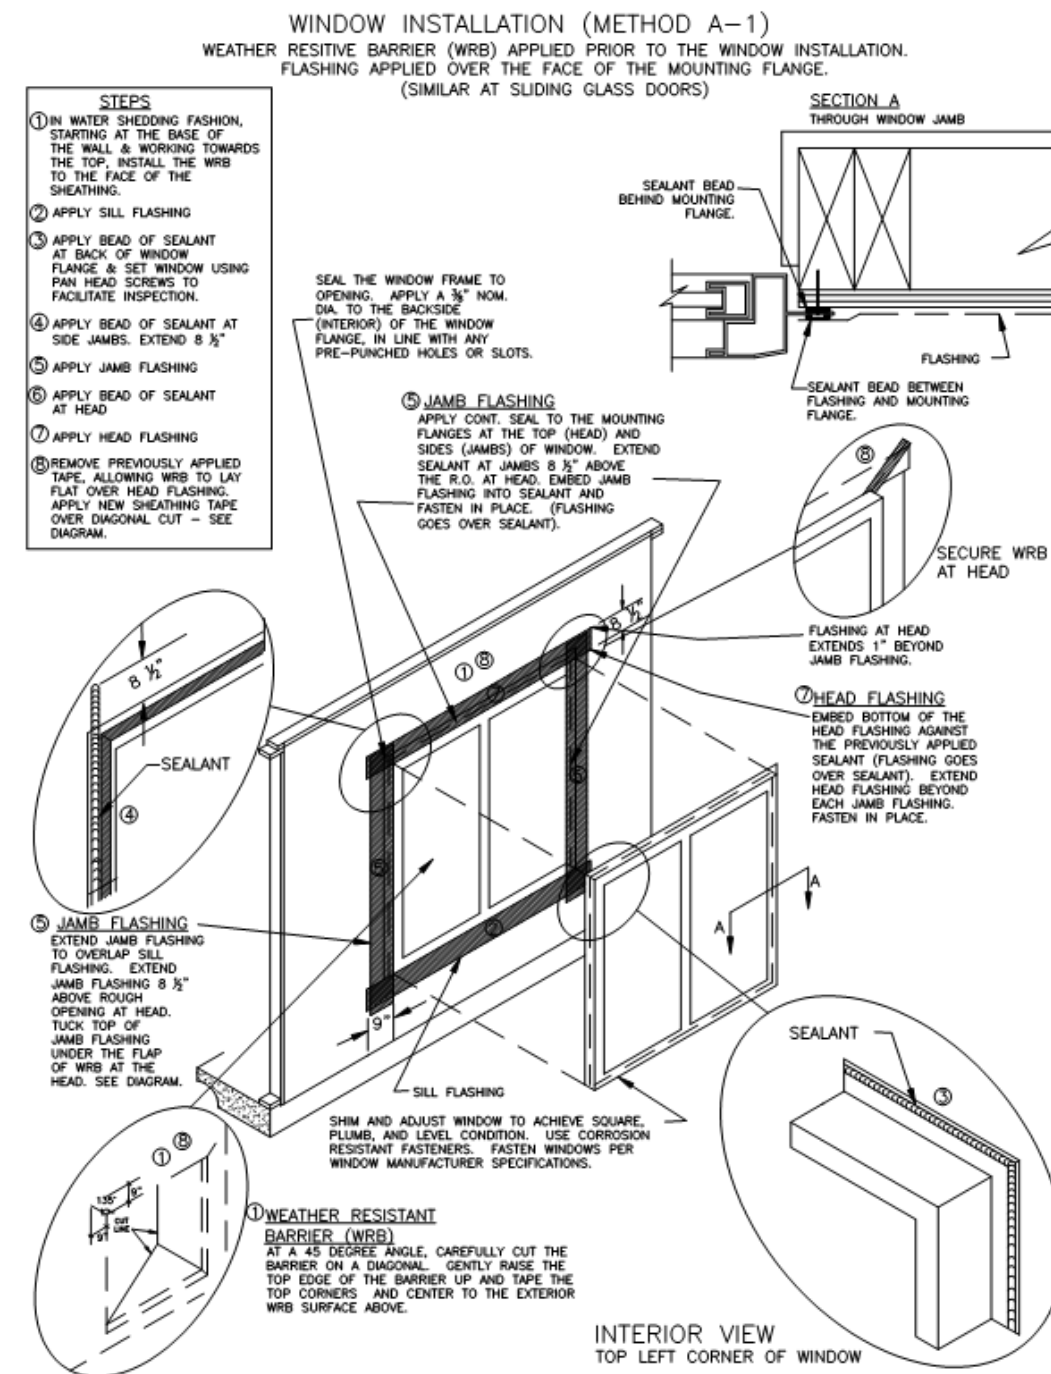

3 FLASHING DETAIL
S-103

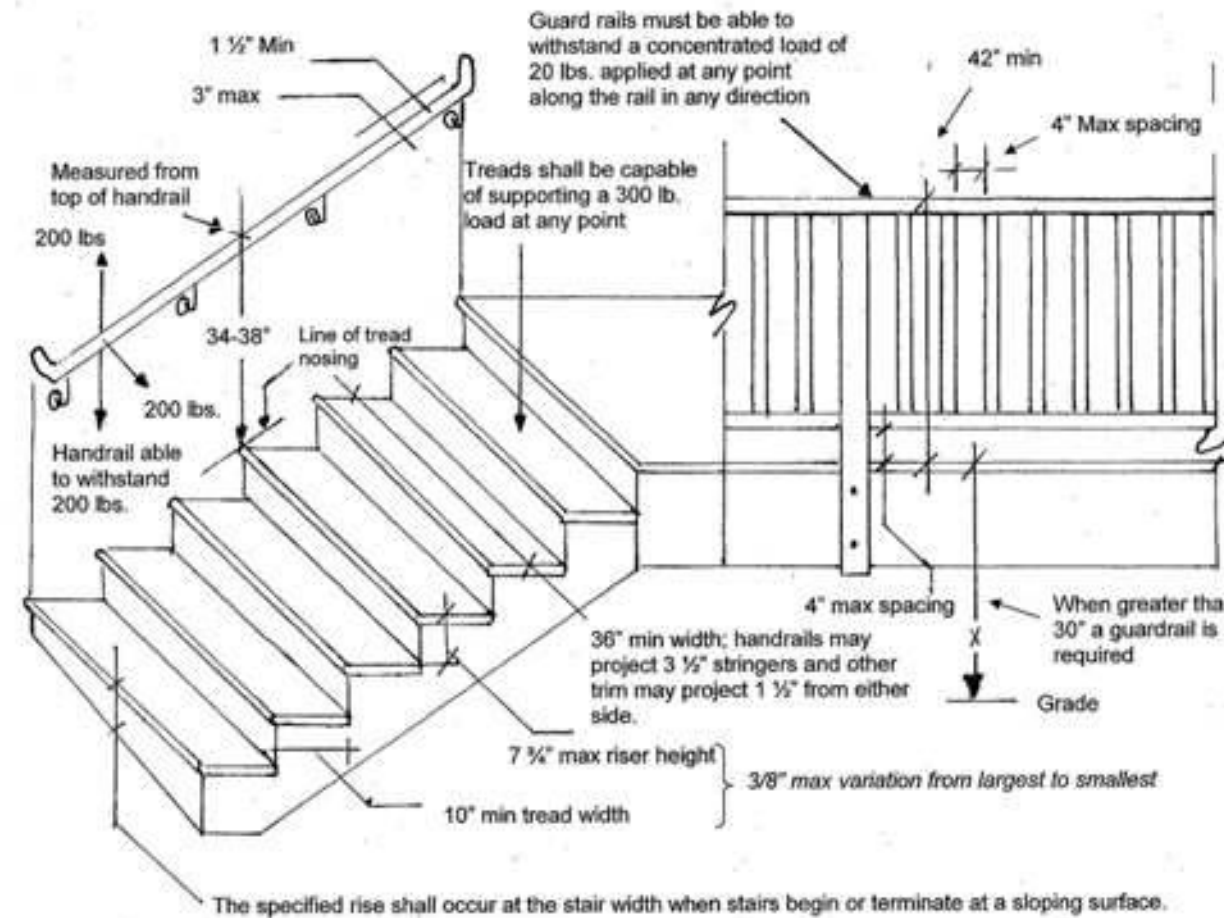


4 STAIR DETAIL
S-103

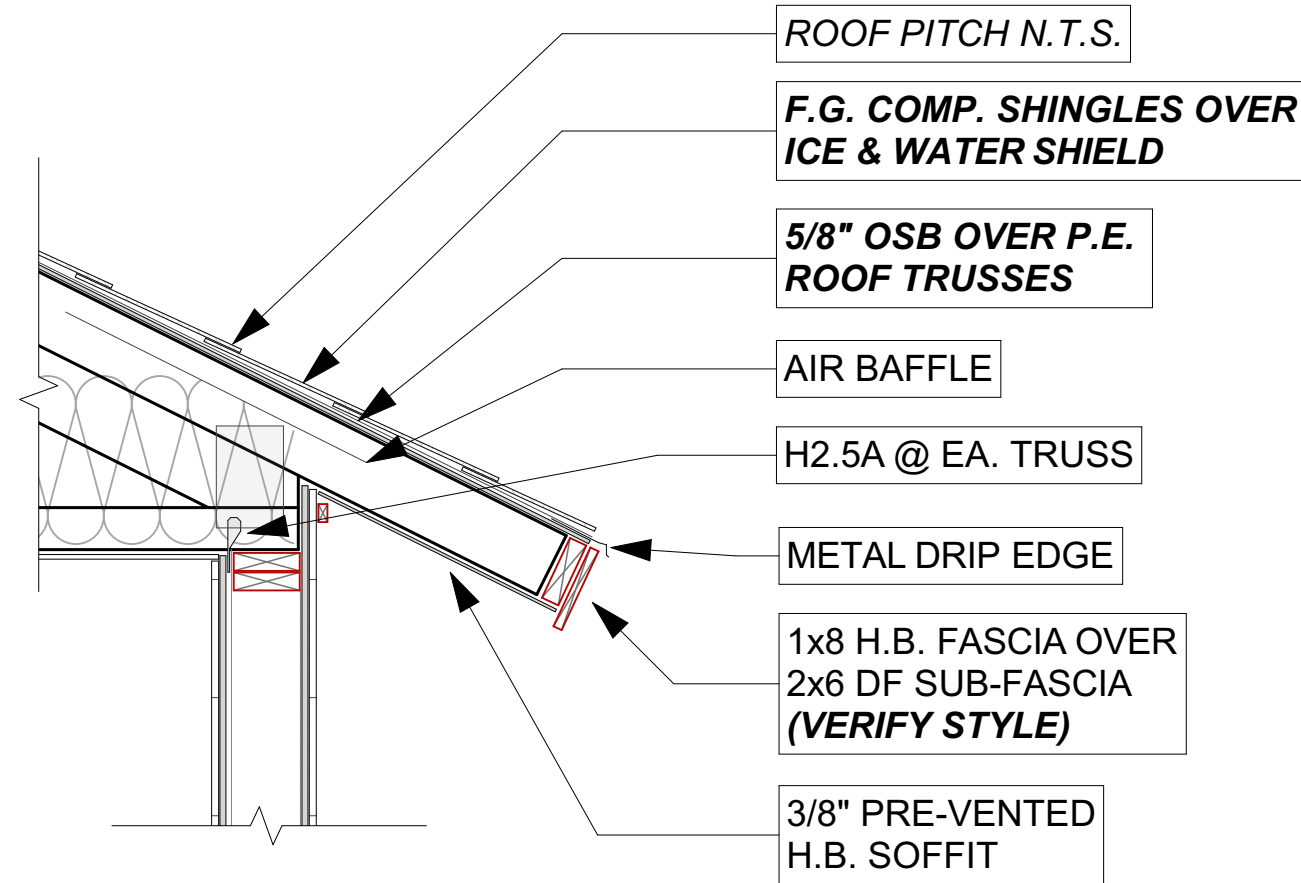

VERIFY FASICA STYLE
(PLUMB CUT VS. SQUARE
CUT) w/ BUILDER

1 TYP. SOFFIT DETAIL
S-103 SCALE: 3/4" = 1'-0"

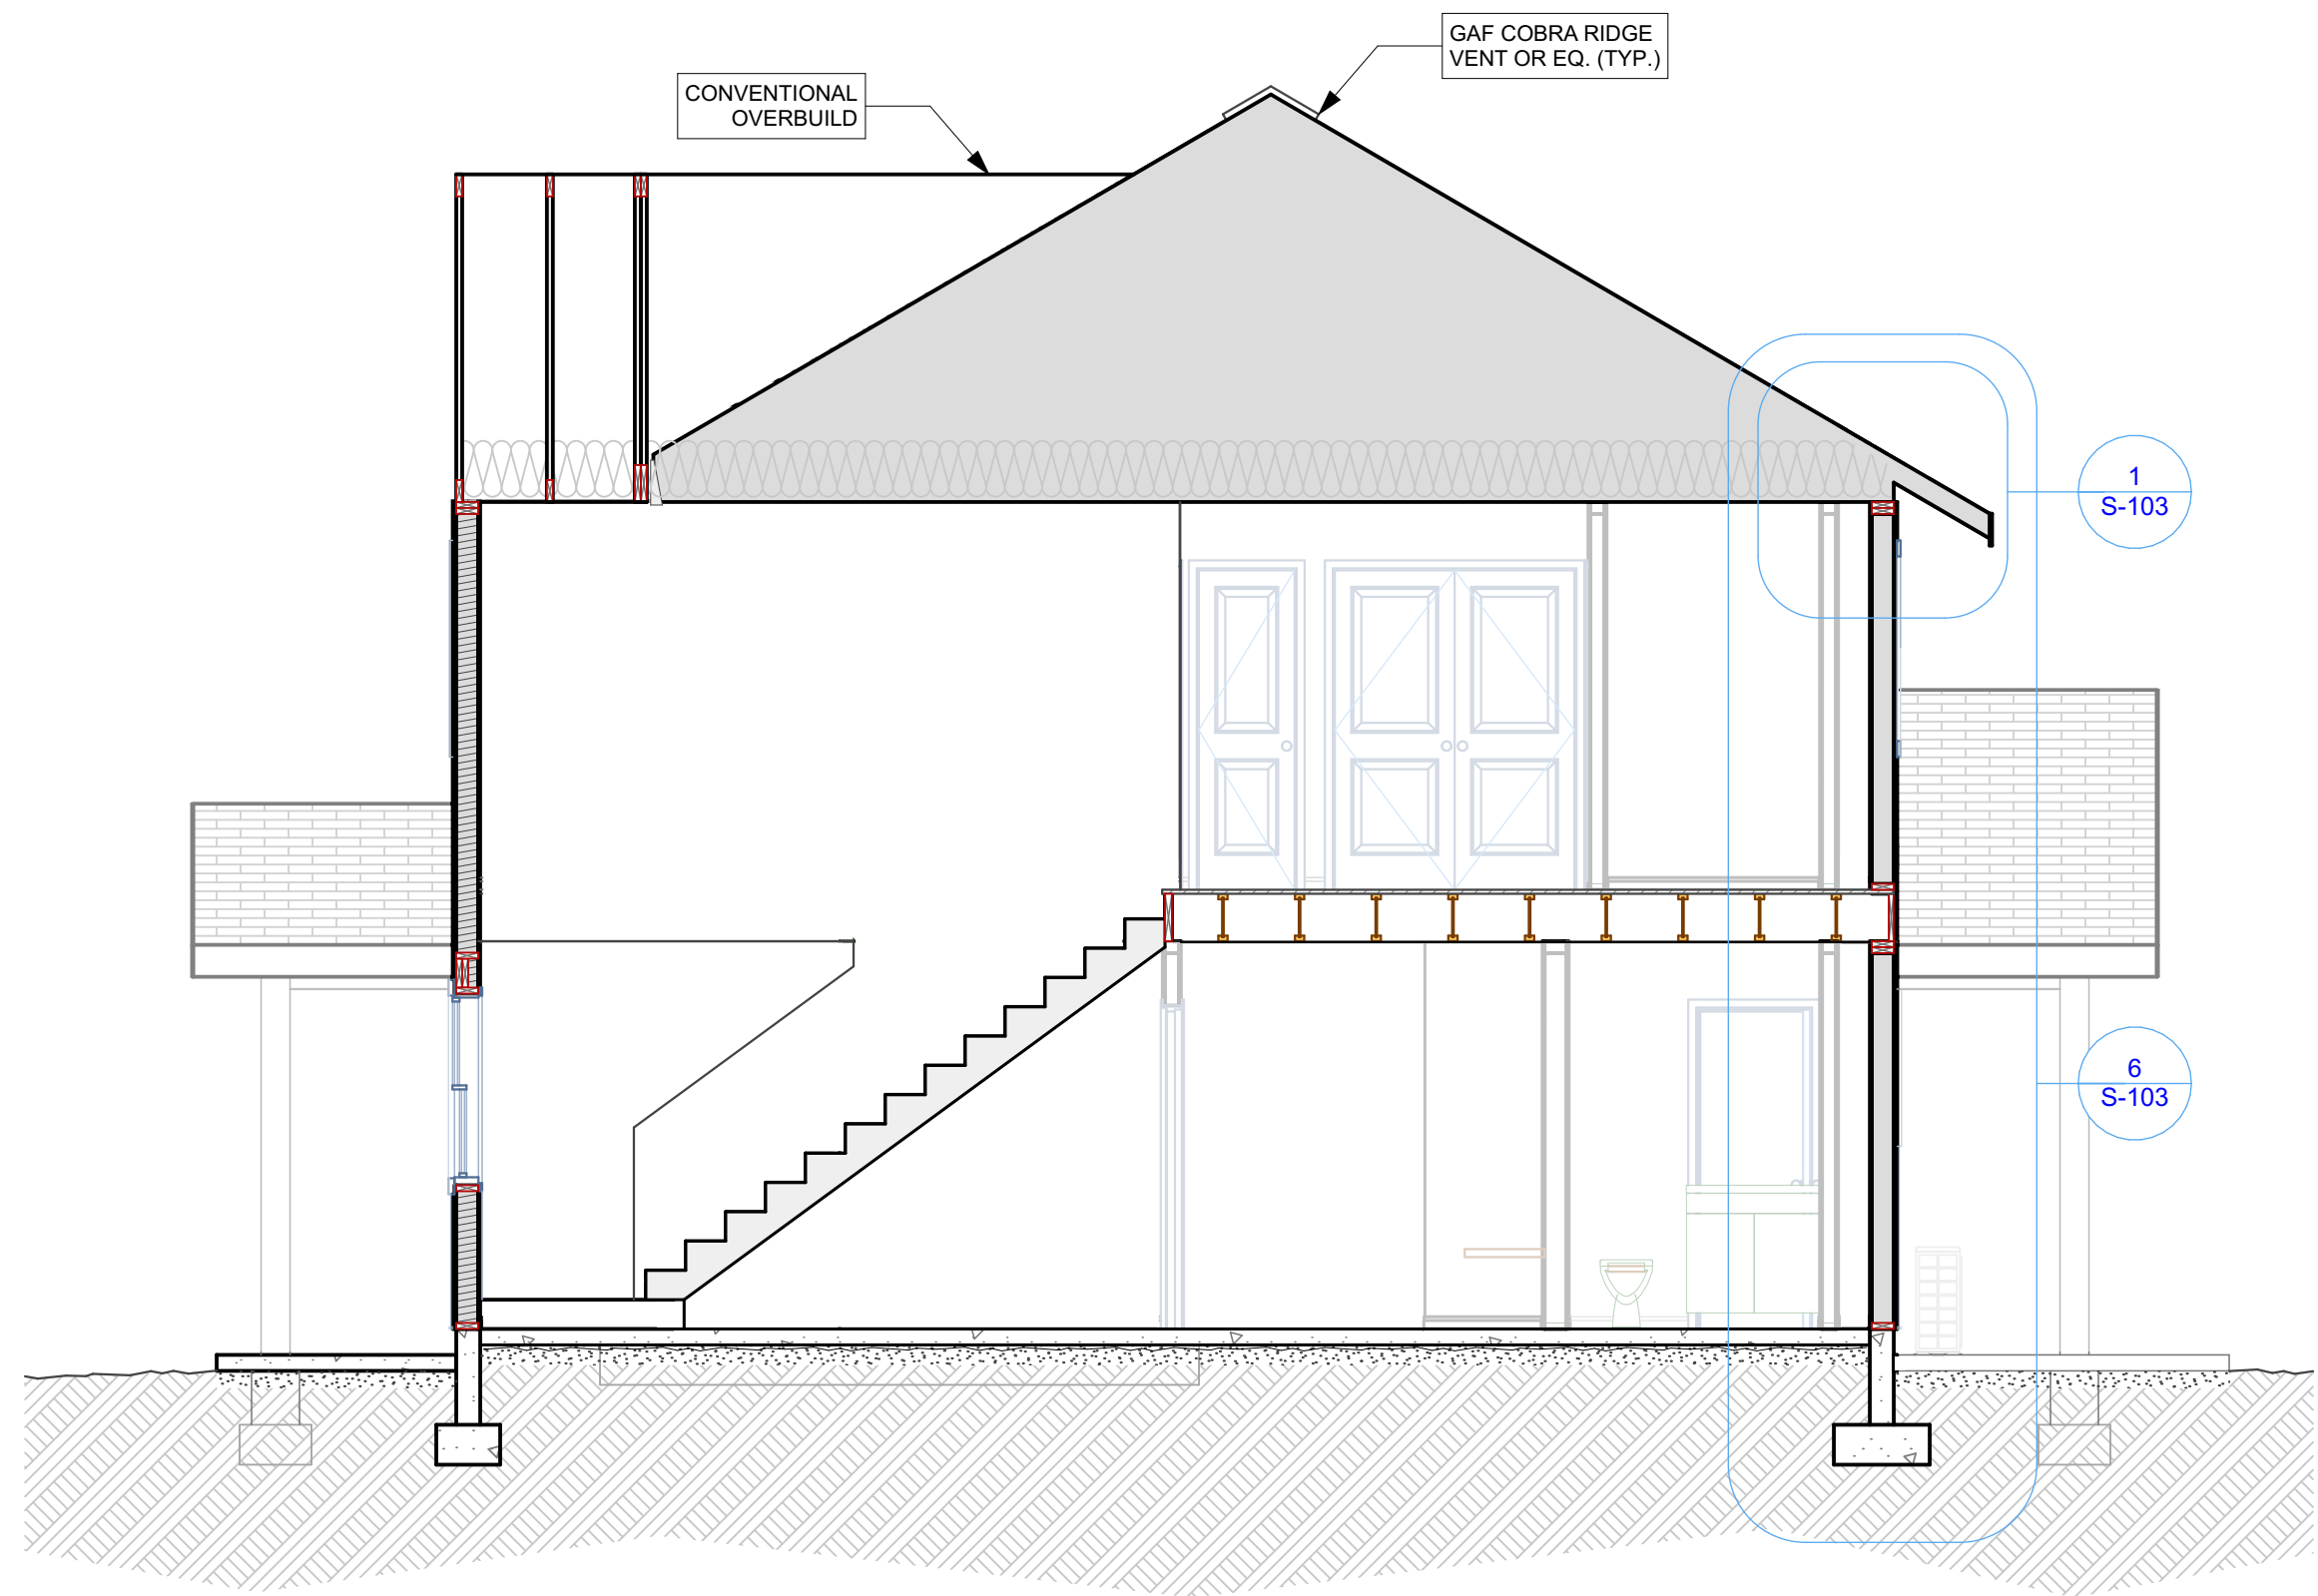

2 DWELLING SECTION
S-103 SCALE: 1/4" = 1'-0"



AUSTIN BROWN
(406) 551-5335
austin@soignehomes.com

A new townhome multiplex at:
Lots 13-16 Heigho Ave.
Units 104, 105 & 106
New Meadows, Idaho - Adams County

Description	Date	REV

DUERRE DESIGN

CHAD DUERRE
208.982.2338
chad@duerredesign.com

This drawing is the exclusive property of DUERRE DESIGN, LLC and must not be reproduced without written permission.


This drawing must not be scaled.

Contractor must verify all levels, datums and dimensions prior to commencement of work.

All errors and omissions must be reported to DUERRE DESIGN, LLC.

Date:	Friday, June 6, 2025
Drawn By:	Chad Duerre
Project Title:	Soigne - New Meadows 104-106 - 1.pln
Drawing Title:	SECTIONS/DETAILS
Drawing No:	S-103

Design Details

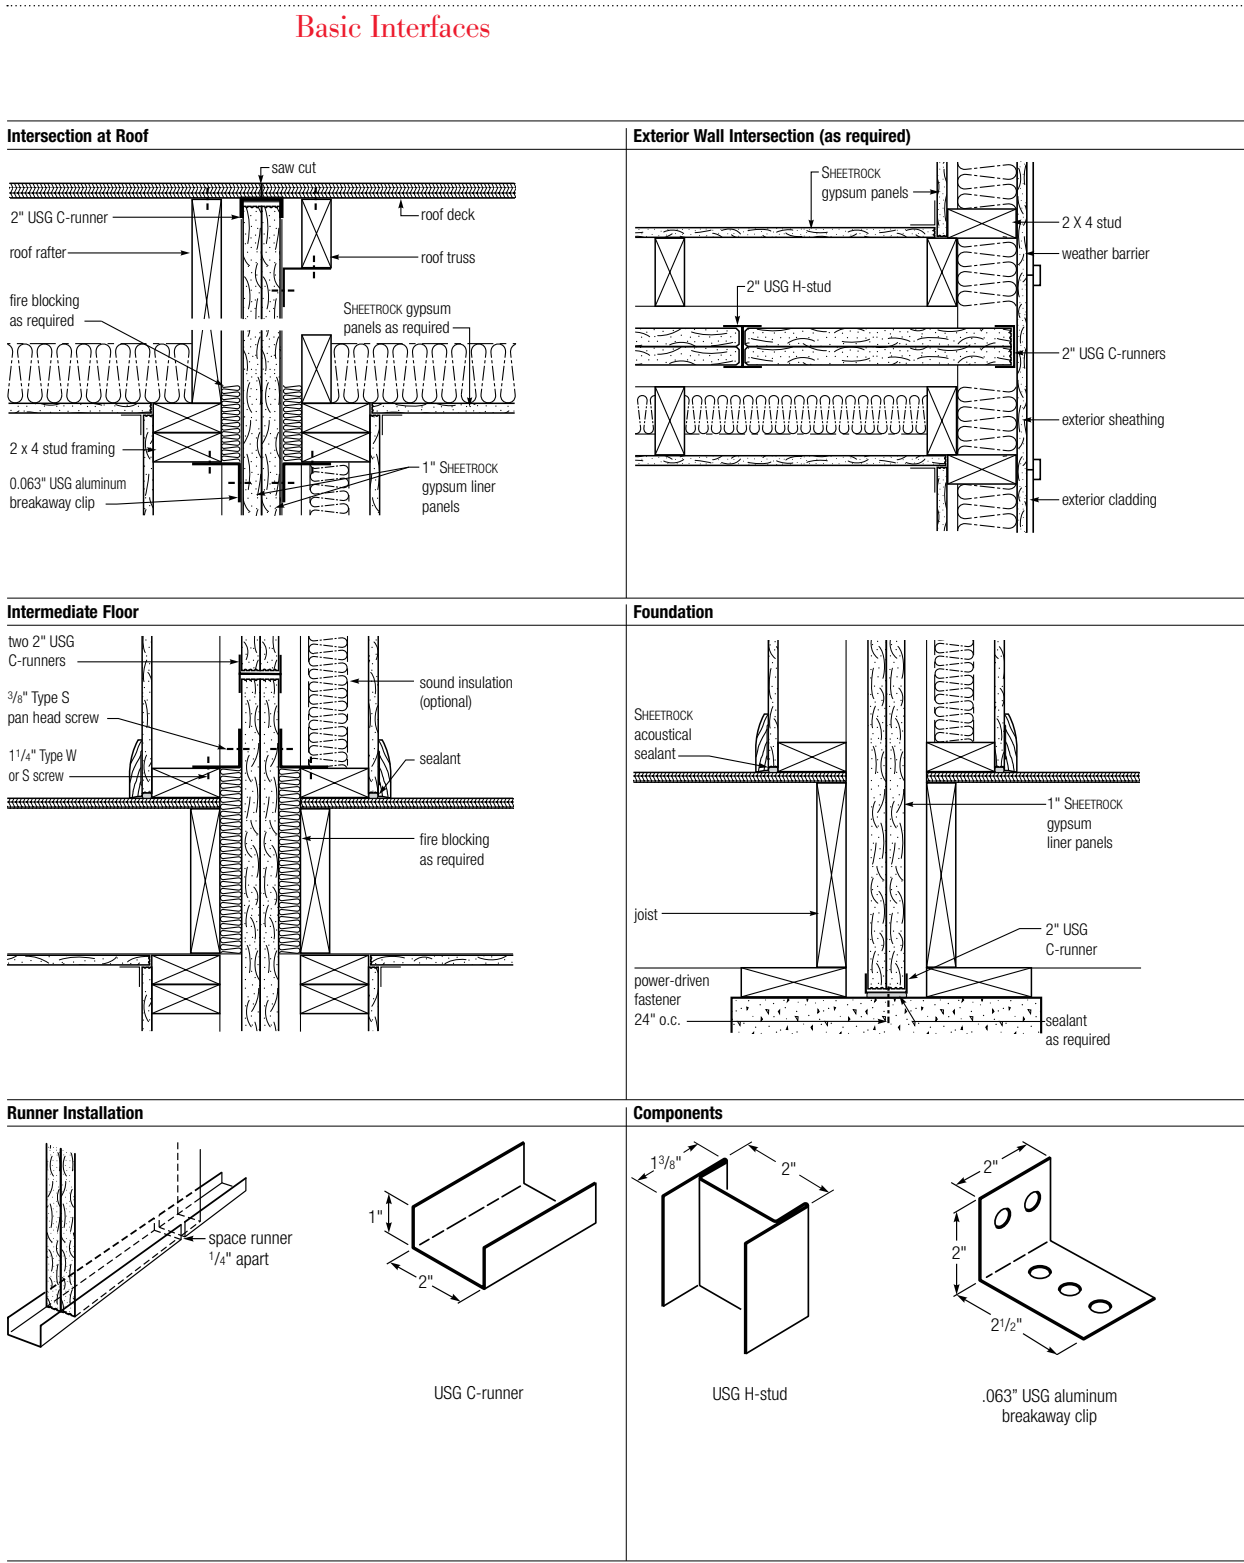

Performance Selector

All details, specifications and data contained in this literature are intended as a general guide. These products must not be used in a design or construction of any given structure without complete and detailed evaluation by a qualified structural engineer or architect to verify suitability of a particular product for use in the structure.					
2-Hour Fire-rated Construction	Non-load-bearing	Acoustical Performance		Reference	
Construction Detail	Description	Test Number	STC	ABL	Index
	• 1" Sheetrock gypsum liner panels • 2" USG H-studs 24" o.c. – minimum 3/4" air space both sides separating liner panels from adjacent construction	UL Des U336		SAB25	1
	Separation wall (non-load-bearing) • 1" Sheetrock gypsum liner panels • 2" USG H-studs 24" o.c. – Protected wall bearing or non-load-bearing of wood or steel studs each side min 3/4" from liner panels • 1/2" Sheetrock gypsum panels	UL Des U336	46	RAL-TL-88-353	2
			54	RAL-TL-88-348	
			57	RAL-TL-88-351	
			58	RAL-TL-88-347	
			60	RAL-TL-88-350	

9 USG Area Separation Wall Systems

Components

Gypsum Liner Panels	Sheetrock® Brand Gypsum Liner Panels – Noncombustible core encased in water-resistant 100% recycled green face and back paper – UL/LC Classified for fire resistance (type SLX) – Panels are 1" thick and 24" wide with beveled edges and are available in 8'-12' lengths – Refer to product submittal sheet WB2278 for complete information Sheetrock® Brand Molo Toun® Gypsum Liner Panels – Noncombustible core encased in a moisture- and mold-resistant, 100% recycled blue face and back paper – UL/LC Classified for fire resistance (type SLX) – Panels are 1" thick and 24" wide with beveled edges and are available in 8'-12' lengths – Refer to product submittal sheet WB2313 for complete information Sheetrock® Brand Glass-Mat Liner Panels – Noncombustible core encased in moisture- and mold-resistant green glass-mat – Direct substitute for Sheetrock gypsum liner panels or Sheetrock Molo Toun® liner panels where prolonged weather exposure is anticipated – UL/LC Classified for fire resistance (type SLX) – Panels are 1" thick and 24" wide with beveled edges and are available in 8'-12' lengths – Refer to product submittal sheet WB2483 for complete information
Metal Framing Components	USG® Steel C-Runner, USG Steel H-Stud – Galvanized steel (60) per ASTM A1003 USG Aluminum Breakaway Clip – Performs as a breakaway fuse by melting or yielding from the rise in temperature on the fire side of the wall – Allows the fire-engulfed structure to collapse independent of the area separation wall
Related Products	Sheetrock® Acoustical Sealant – Highly elastic, water-based sealant – Refer to product submittal sheet J678 for complete information Sheetrock® All Purpose Joint Compound – Versatile performer: tape, finish, texture, laminate or skim coat – Combines single-package, ready-mixed convenience with good taping and topping performance – Refer to product submittal sheet J60A for complete information

6 USG Area Separation Wall Systems

Overview


Effective fire resistance and sound attenuation are important considerations in townhouse design.

An area separation wall can be used in townhouses up to four stories (44') tall and with all common floor-ceiling heights'. It must either be continuous from the foundation to the underside of the protected roof sheathing, or continue through the roof to form a parapet.

The area separation wall is designed to allow for collapse of the construction on the fire-exposed side, without collapse of the entire wall. To do this, aluminum breakaway clips attach the separation wall to the adjacent framing. When one side of the separation wall is exposed to fire, the clips are designed to soften and break away. This allows the structure on the fire side of the separation wall to collapse, while the clips on the unexposed side of the separation wall continue to support the separation wall. The area separation wall remains intact, protecting the adjacent townhouse.

Note
This System has been fire tested up to 66". Please consult your USG representative for information.

Typical Area Separation Wall Assembly

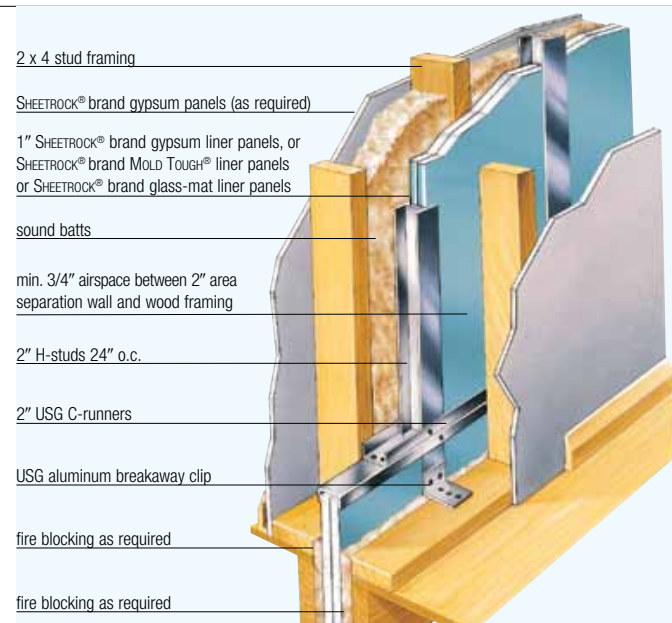


4 USG Area Separation Wall Systems

Application Guide Specifications

This guide specification is provided to assist you in specification of USG area separation wall systems. If you have additional questions or would like more information regarding this or other USG products and systems, please contact USG at 800 USG 4YOU.

Part 1: General	
1.1 Scope	Specify to meet project requirements.
1.2 Qualifications	A. All materials, unless otherwise indicated, shall be manufactured by USG, and shall be installed in accordance with its current printed directions. B. System must be built in accordance with applicable model code research reports.
1.3 Delivery and Storage of Materials	All materials shall be delivered in their original unopened packages and stored in an enclosed shelter providing protection from damage and exposure to the elements. Damaged or deteriorated materials shall be removed from the premises. Installed panels should be protected from the environment and dry before enclosing the wall. Warning: Store all Sheetrock gypsum panels flat. Panels are heavy and can fall over, causing serious injury or death. Do not move unless authorized. Use caution not to exceed floor limits or cause tripping hazards.
1.4 Environmental Conditions	In cold weather during gypsum panel joint finishing, temperature within the building shall be maintained within the range of 55 to 70° F (13 to 21° C). Adequate ventilation shall be provided to carry off excess moisture. Storage and installation of products must be protected at all times from adverse environmental conditions and elements.
Part 2: Products	
2.1 Materials	A. 1" Sheetrock gypsum liner panels (Molo Toun and glass-mat), 24" wide, beveled-edge lengths as required. B. USG Steel H-studs (200H225), galvanized, lengths as required. C. USG Steel C-runners (200CR25) galvanized, x 10" length. D. USG aluminum angle clip—2" x 2-1/2" x 0.063" aluminum breakaway clips. E. Joint treatment—Select a USG joint system. F. Fasteners—Screws (1-1/4" Type W) (1-1/4" Type S) (3/8" Type S, pan head). G. Sound batts 1", 1-1/2", 2" or 3" x 16" or 24" x 48". H. Sheetrock acoustical sealant.

13 USG Area Separation Wall Systems

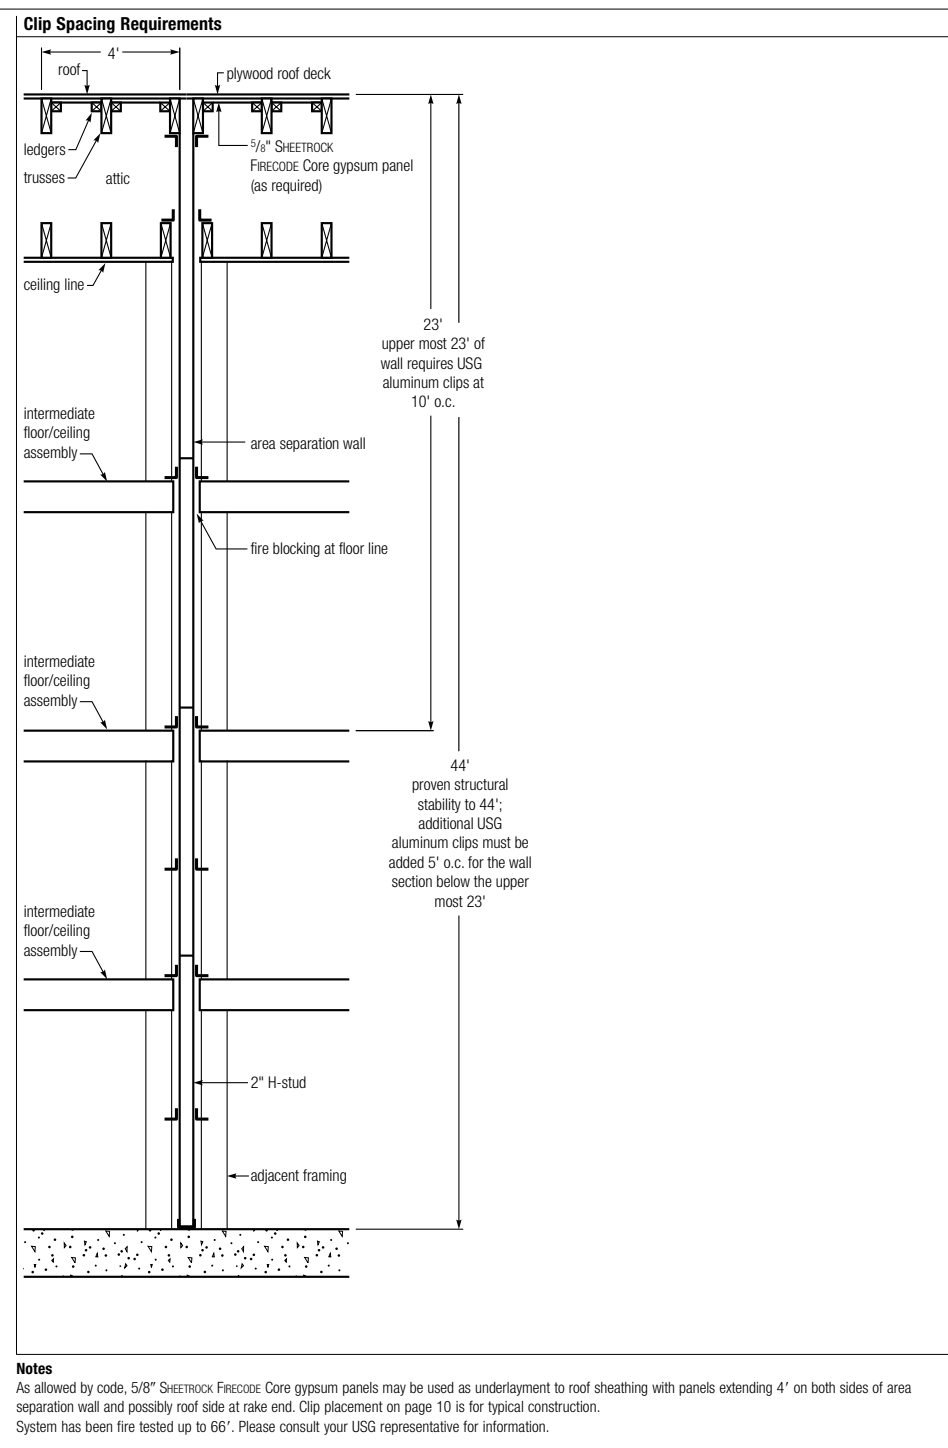

Notes
As allowed by code, 5/8" Sheetrock Firecode Core gypsum panels may be used as underlayment to roof sheathing with panels extending 4" on both sides of area separation wall and possibly roof side as well. Clip placement on page 10 is for typical construction.
System has been fire tested up to 66". Please consult your USG representative for information.

11 USG Area Separation Wall Systems



AUSTIN BROWN
(406) 551-5335
austin@soignehomes.com

A new townhome multiplex at:
Lots 13-16 Heigho Ave.
Units 104, 105 & 106
New Meadows, Idaho - Adams County

Description:
Date:
REV



DUERRE DESIGN
CHAD DUERRE
208.982.2338
chad@duerredesign.com

This drawing is the exclusive property of
DUERRE DESIGN, LLC
and must not be reproduced without written permission.

This drawing must not be scaled.

Contractor must verify all levels, datums and dimensions prior to commencement of work.

All errors and omissions must be reported to
DUERRE DESIGN, LLC.

Date: Friday, June 6, 2025

Drawn By: Chad Duerre

Project Title:
Soigne - New Meadows
104-106 - 1.pln


Drawing Title:
DEMISING WALL
DETAILS

Drawing No:
S-105


HOLDOWN SCHEDULE:						
MARK	STRAP TYPE	STRAP FASTENERS	# OF STUDS	ANCHOR BOLT TYPE	# OF STUDS	ANCHOR BOLT FASTENERS
HD1	LSTHD8 OR	(20) 16d	2 OR	DTT2Z W/1/2"x10"	2	(8) 1/4"x1-1/2" SDS
	LSTHD8 W/ RIM	SINKERS				



D:\DDB\DD+B\DD+B - Soigne New Meadows Triplexes\Soigne - New Meadows 104-106 - 1.pln

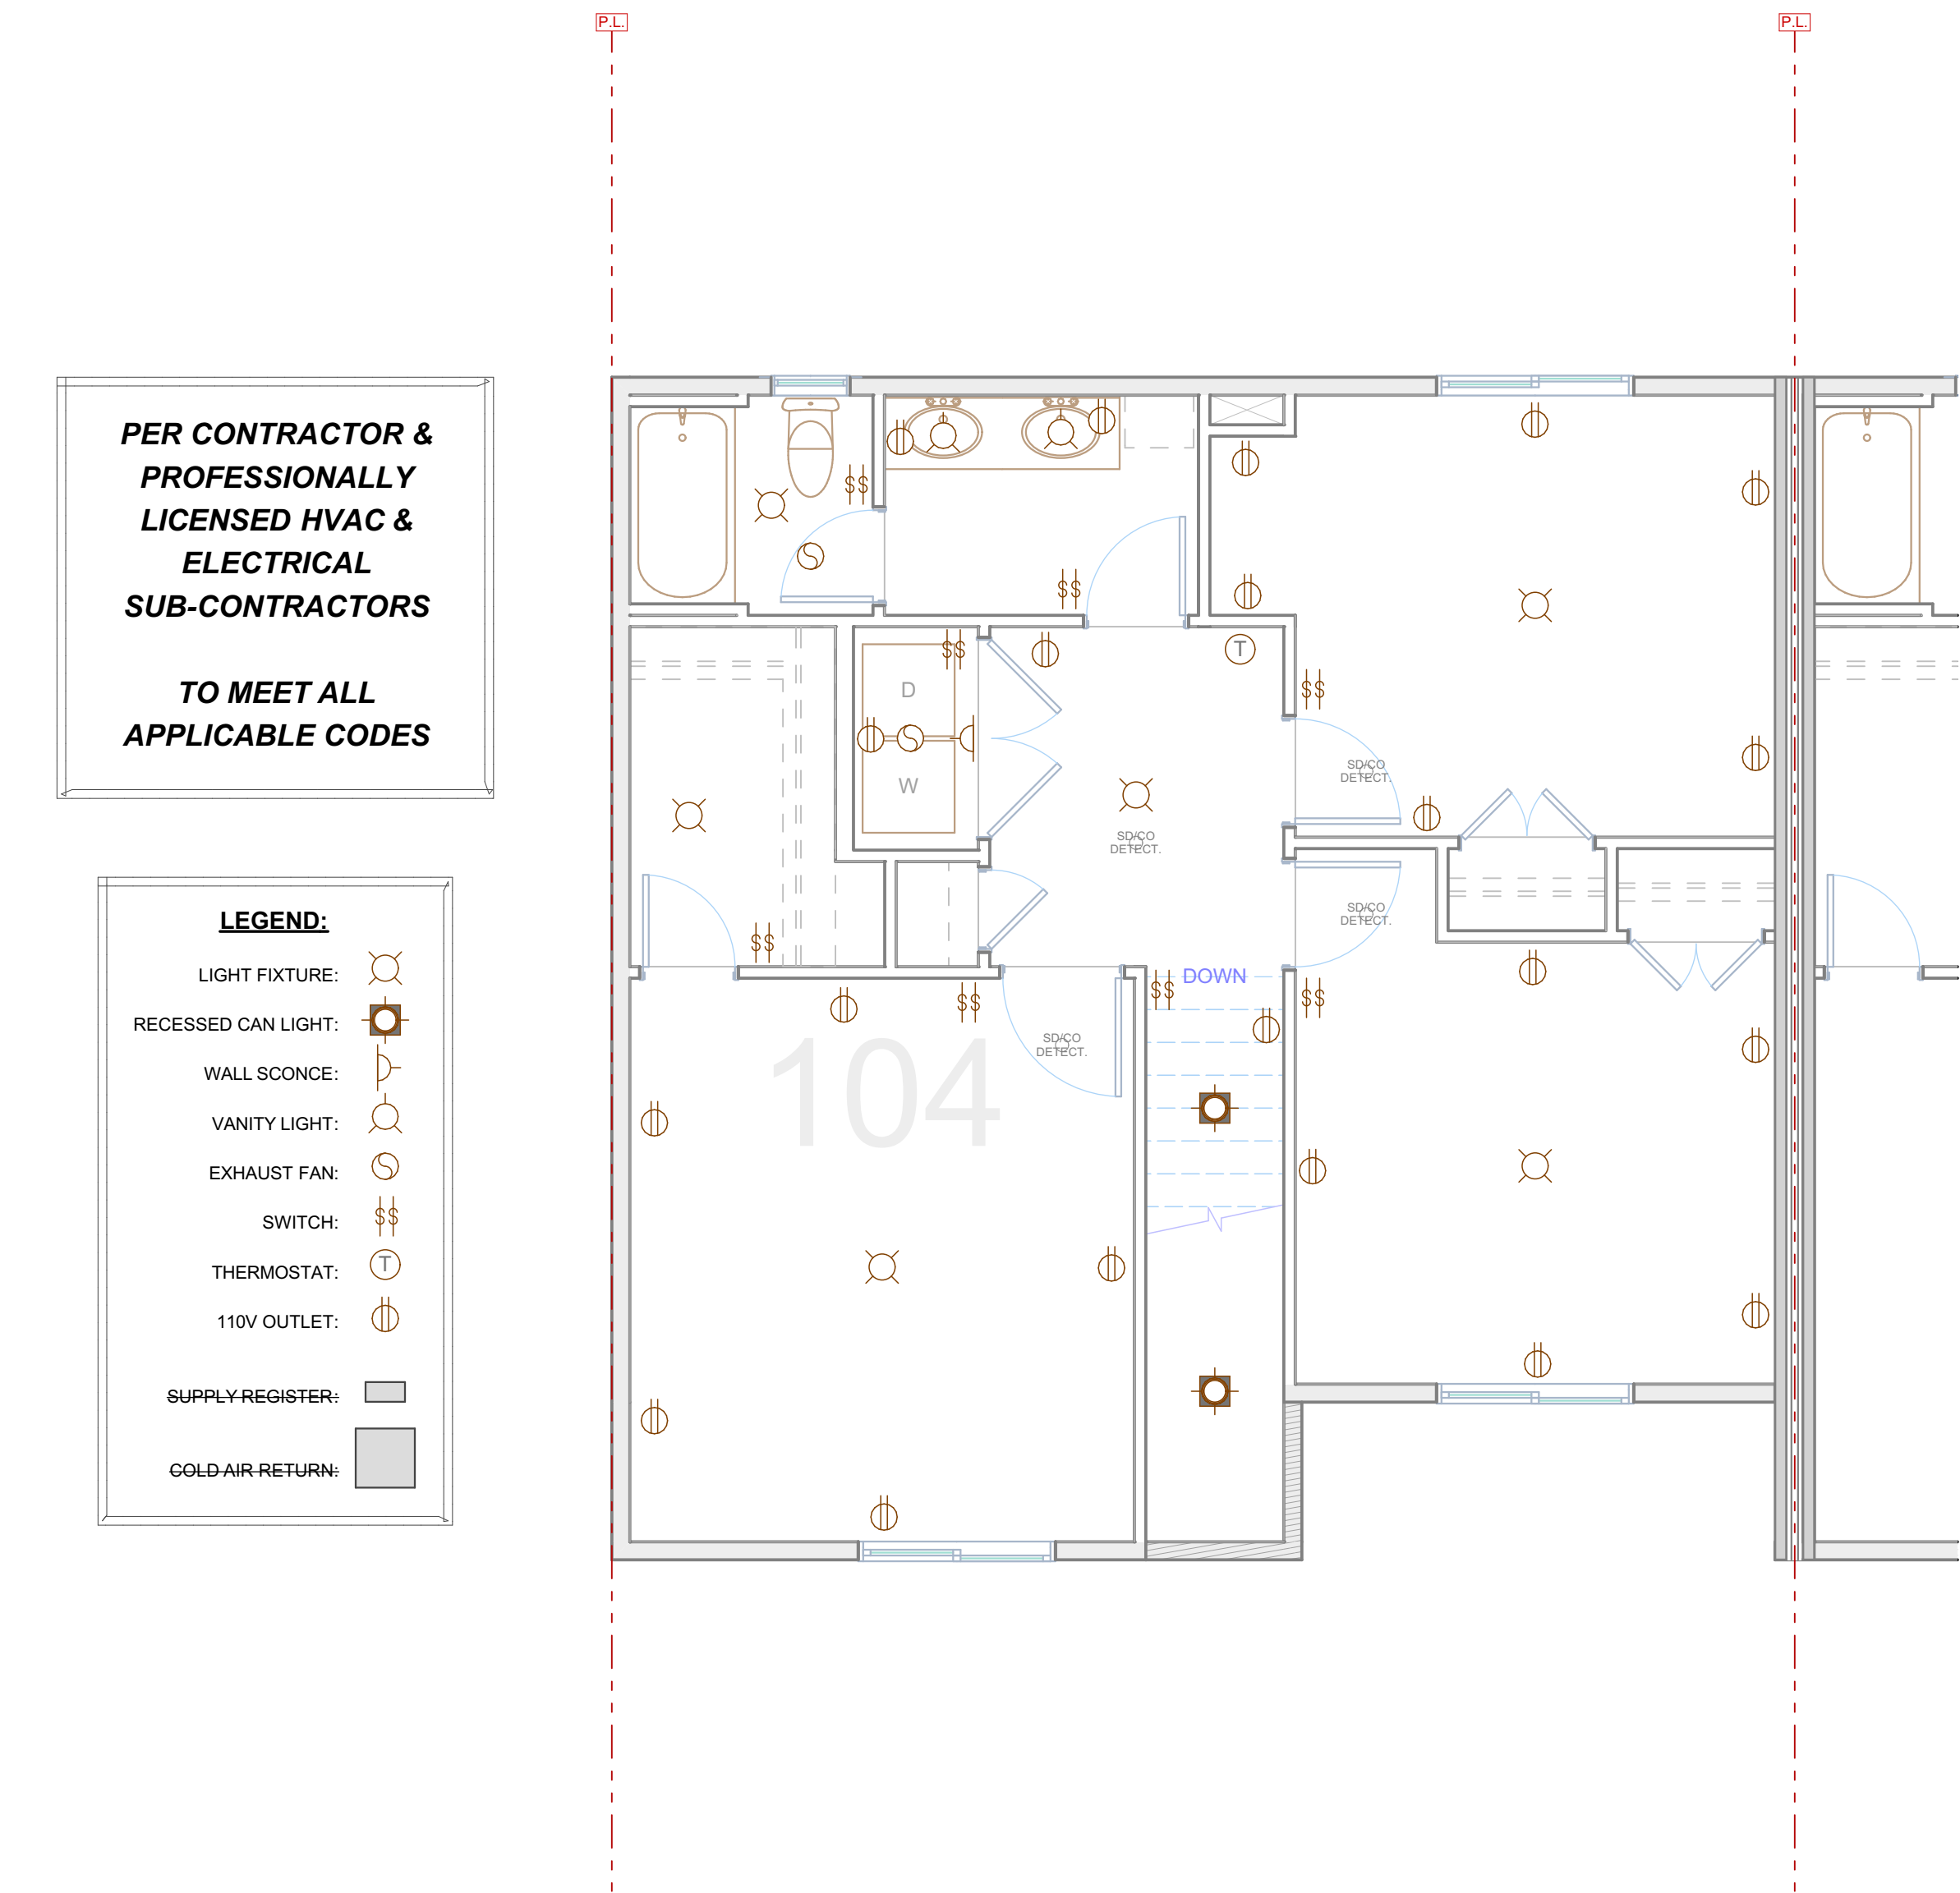

2 2nd MECH_ELECT (TYP. OF ALL UNITS)
ME-101 SCALE: 1/4" = 1'-0"

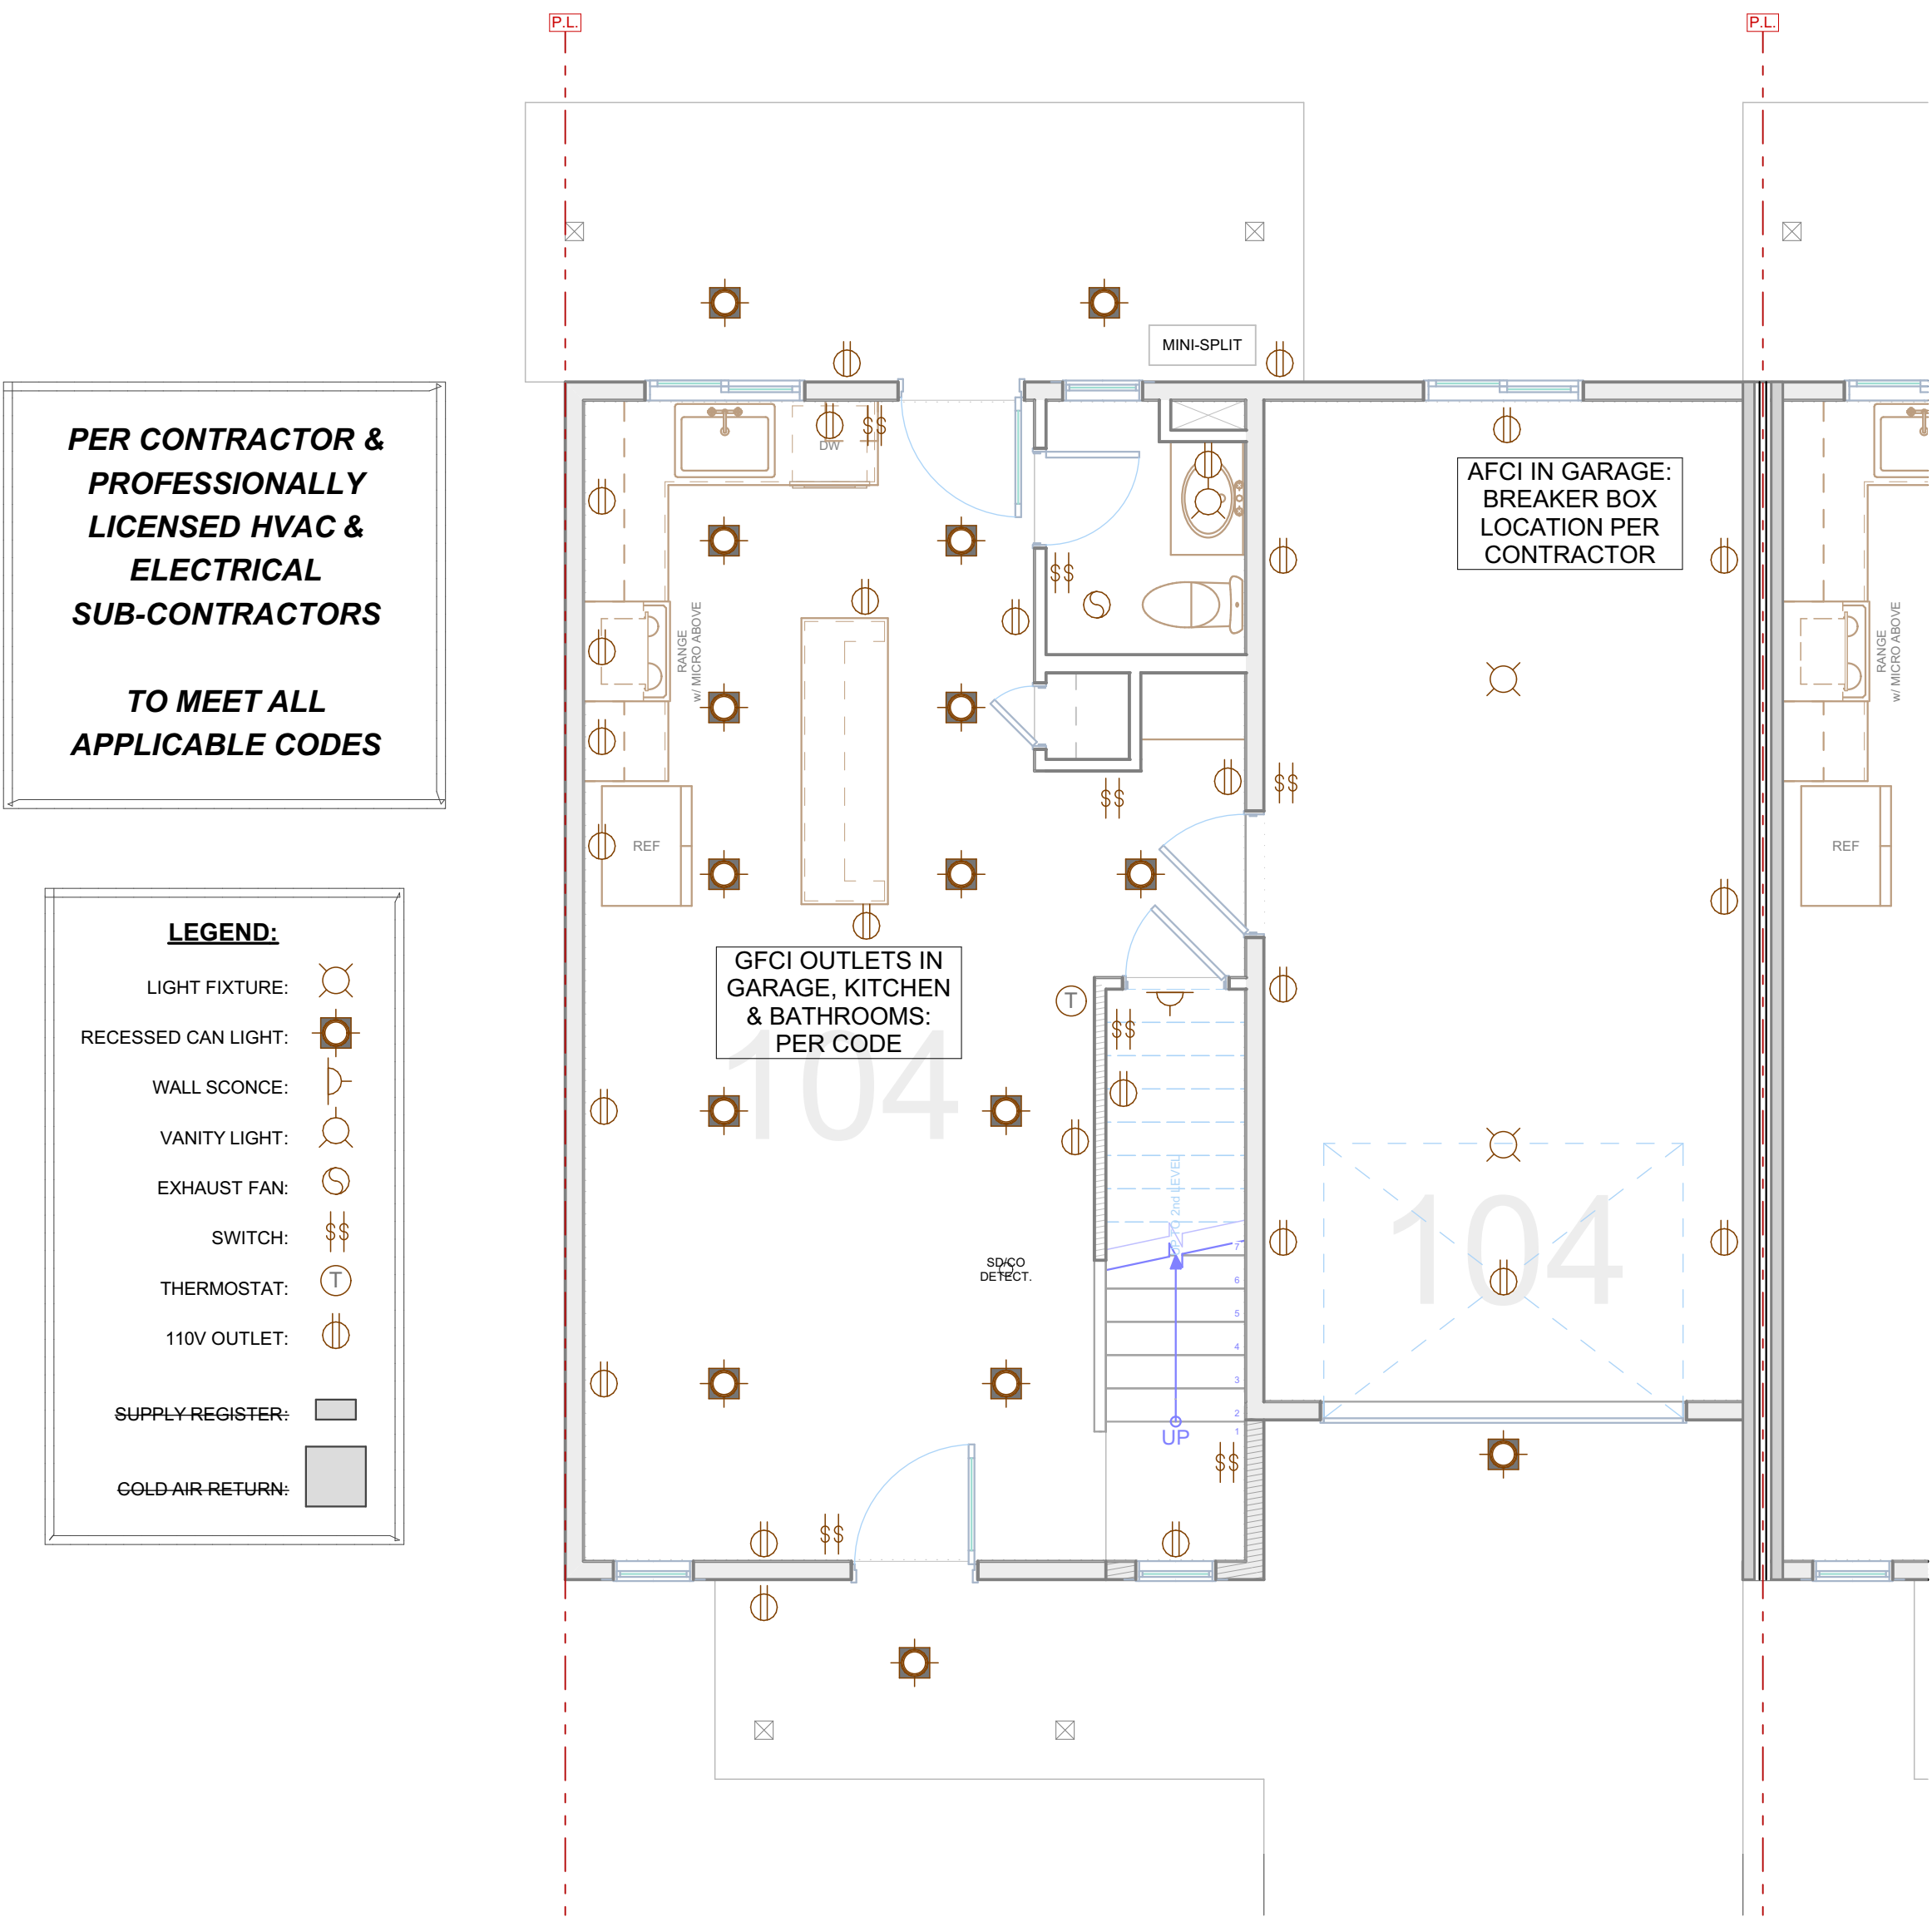

1 1st MECH_ELECT (TYP. OF ALL UNITS)
ME-101 SCALE: 1/4" = 1'-0"

FULL BUILDING SCHEDULES

FOUNDATION WALLS		
WIDTH	LENGTH	CUBIC YDS
6"	320.02'	11.49
1'	320.02'	11.49 cu yard
	58.50'	4.34
	58.50'	4.34 cu yard
	378.52'	15.83 cu yard

FOOTING CONCRETE		
WIDTH	LENGTH	CUBIC YDS
---	---	---
	0.00'	0.00 cu yard
1'-2"	106.50'	3.84
	106.50'	3.84 cu yard
1'-4"	110.08'	4.52
	110.08'	4.52 cu yard
1'-6"	20.75'	0.97
	20.75'	0.97 cu yard
2'	168.00'	10.36
	168.00'	10.36 cu yard
3'-6"	21.00'	2.28
	21.00'	2.28 cu yard
	426.33'	21.97 cu yard

CONCRETE FLATWORK		
	SQ FT	CUBIC YDS
DRIVEWAY 1	464.75	5.74
DRIVEWAY 2	463.34	5.72
DRIVEWAY 3	483.84	5.97
FLOOR 1	478.50	5.91
FLOOR 2	479.74	5.92
FLOOR 3	479.74	5.92
GARAGE 1	304.58	3.76
GARAGE 2	303.52	3.75
GARAGE 3	304.58	3.76
PATIO 1	136.50	1.69
PATIO 2	133.30	1.65
PATIO 3	133.30	1.65
	4,165.69 sq ft	51.44 cu yard

ROOF SURFACE	
PITCH	SURFACE AREA
---	---
0	0.00 sq ft
26.57°	611.88
12	611.88 sq ft
30.26°	2,907.14
5	2,907.14 sq ft
33.69°	773.96
6	773.96 sq ft
23	4,292.98 sq ft

WINDOW SCHEDULE				
#	SIZE		AREA	STYLE
	WIDTH	HEIGHT		
3	4'	3'-6"	14.00	
3	4'	4'	16.00	
6	2'	3'	6.00	
6	2'	4'	8.00	
9	5'	4'	20.00	
			354.00 sq ft	

DOOR & OPENING SCHEDULE		
#	SIZE	
	W	HT
3	1'-6"	6'-8"
3	2'	6'-8"
3	5'	6'-8"
3	9'	7'
6	2'-6"	6'-8"
6	2'-8"	6'-8"
6	3'-4"	6'-8"
9	2'-4"	6'-8"
12	3'	6'-8"



This drawing is the exclusive property of DUERRE DESIGN, LLC and must not be reproduced without written permission.

This drawing must not be scaled.

Contractor must verify all levels, datums and dimensions prior to commencement of work.

All errors and omissions must be reported to DUERRE DESIGN, LLC.

Date: Friday, June 6, 2025

Drawn By: Chad Duerre

Project Title: Soigne - New Meadows 104-106 - 1.pln

Drawing Title: MECH_ELECT/ SCHEDULES

Drawing No: ME-101

A new townhome multiplex at:
Lots 13-16 Heigho Ave.
Units 104, 105 & 106
New Meadows, Idaho - Adams County

AUSTIN BROWN
(406) 551-5335
austin@soignehomes.com SOIGNÉ HOMES