

ARIEL L. VALLI ARCHITECT

924-D NORTH ART VILLAGE WAY
 IVINS, UTAH 84738
 PHONE: 949/ 813-4191
 E-MAIL: ariel@valliarch.com

This drawing and its contents are instruments of service and are the copyrighted property of Ariel L. Valli, Architect. The use is expressly intended for the project noted below and may not be reused or reproduced in whole or in part without the written permission of Ariel L. Valli Architect.

CLIENT
 THE PARAGON GROUP, INC.

895 WALL AVE.
 OGDEN, UT 84404

PROJECT TITLE
 LOCK IT UP
 SELF STORAGE
 EXPANSION

NORTH OGDEN, UTAH

SHEET TITLE
 BUILDING 'B'
 ELEVATIONS


DELTA	REVISION	DATE

DRAWN/CHK BY: CM/AV
 DATE: 2/26/2024
 JOB NO.: 2020-090


SHEET NUMBER

A4.1


- ELEVATION KEYNOTES**
- 1 CMU WALL WITH ELASTOMERIC PAINT FINISH
 - 2 CMU DOOR PILASTER WITH ELASTOMERIC PAINT FINISH
 - 3 METAL ROLL-UP DOOR
 - 4 METAL HALLWAY SWING DOOR
 - 5 METAL TRANSOM OVER DOOR
 - 6 METAL GUTTER
 - 7 TOP OF PARAPET BEYOND
 - 8 PRECISION CMU WITH ELASTOMERIC PAINT FINISH
 - 9 SPLIT FACE CMU WITH ELASTOMERIC PAINT FINISH
 - 10 FOAM BAND WITH STUCCO FINISH
 - 11 STANDING SEAM METAL ROOF (TYP.)
 - 12 STONE VENEER

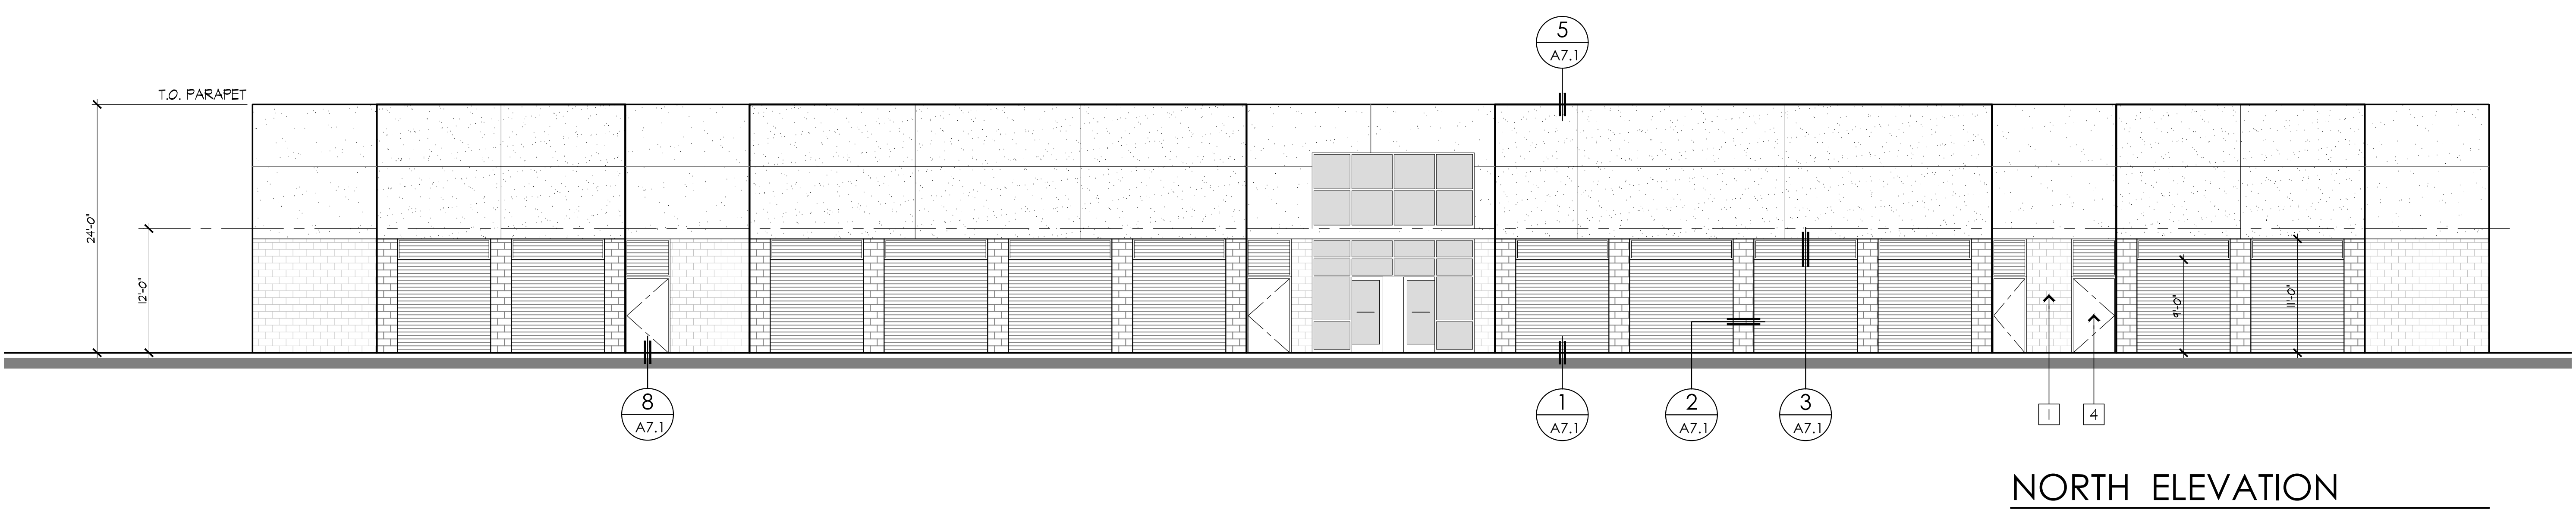


NORTH ELEVATION

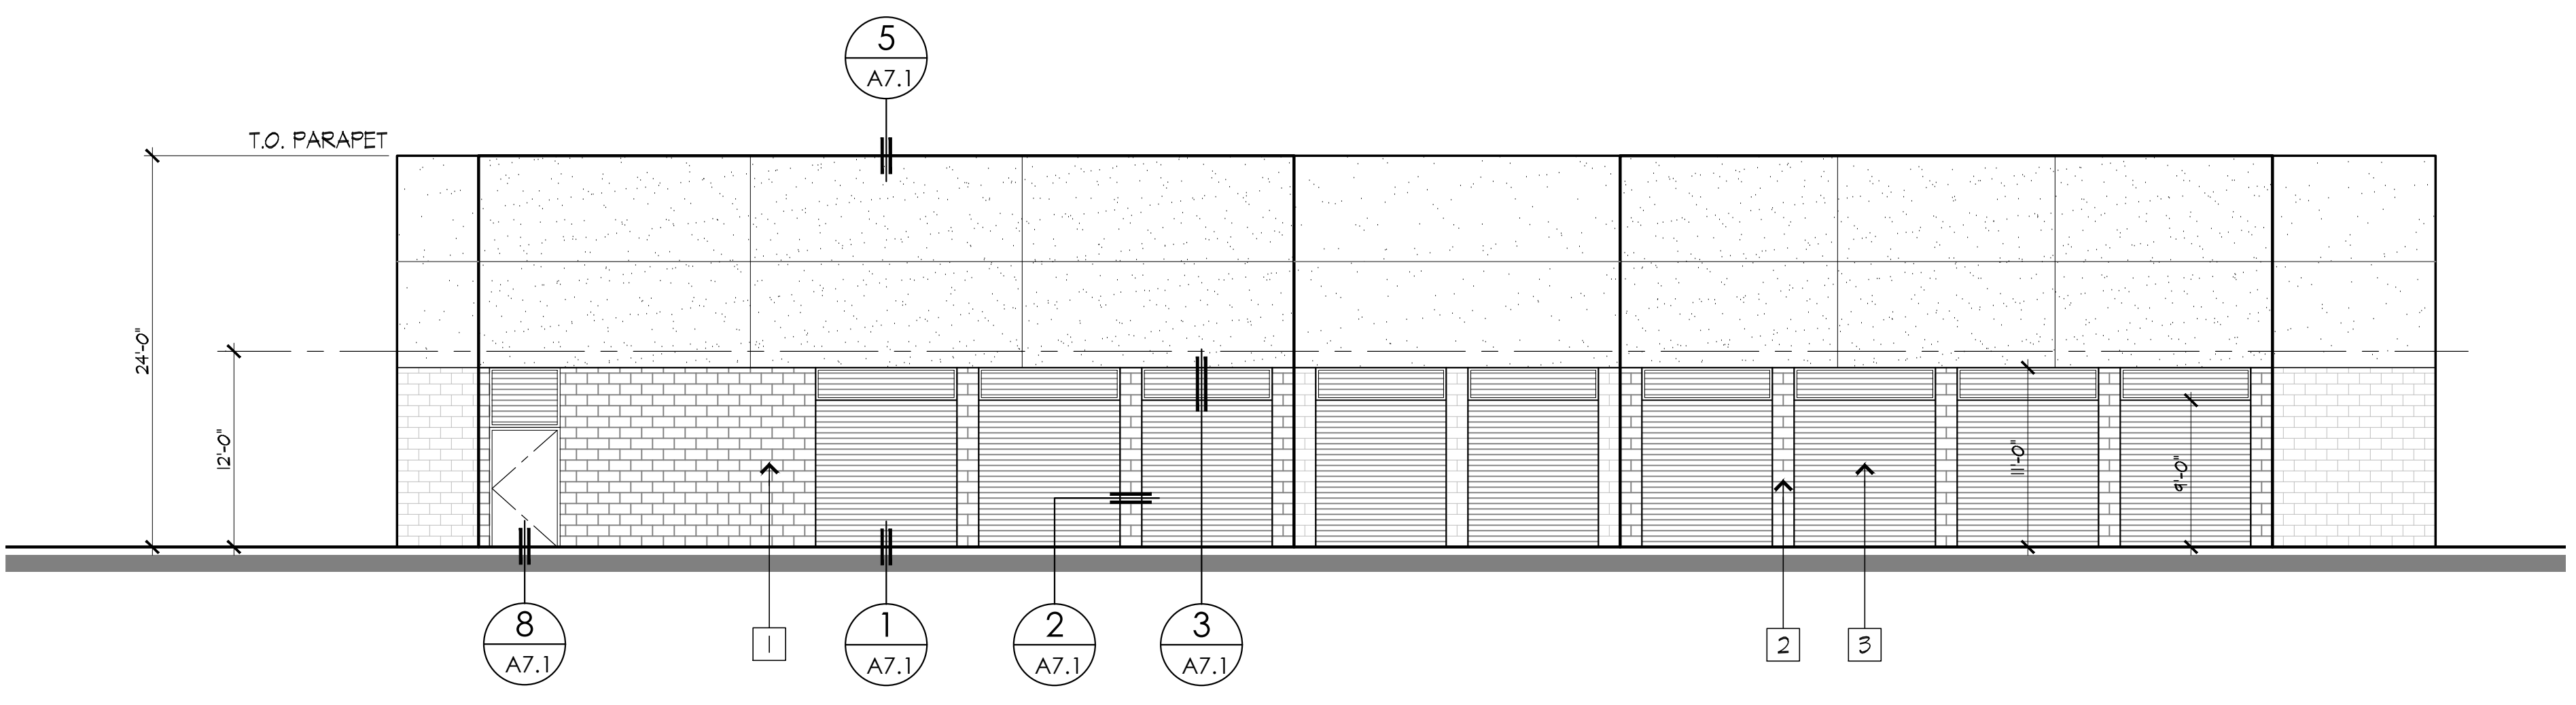

WEST ELEVATION

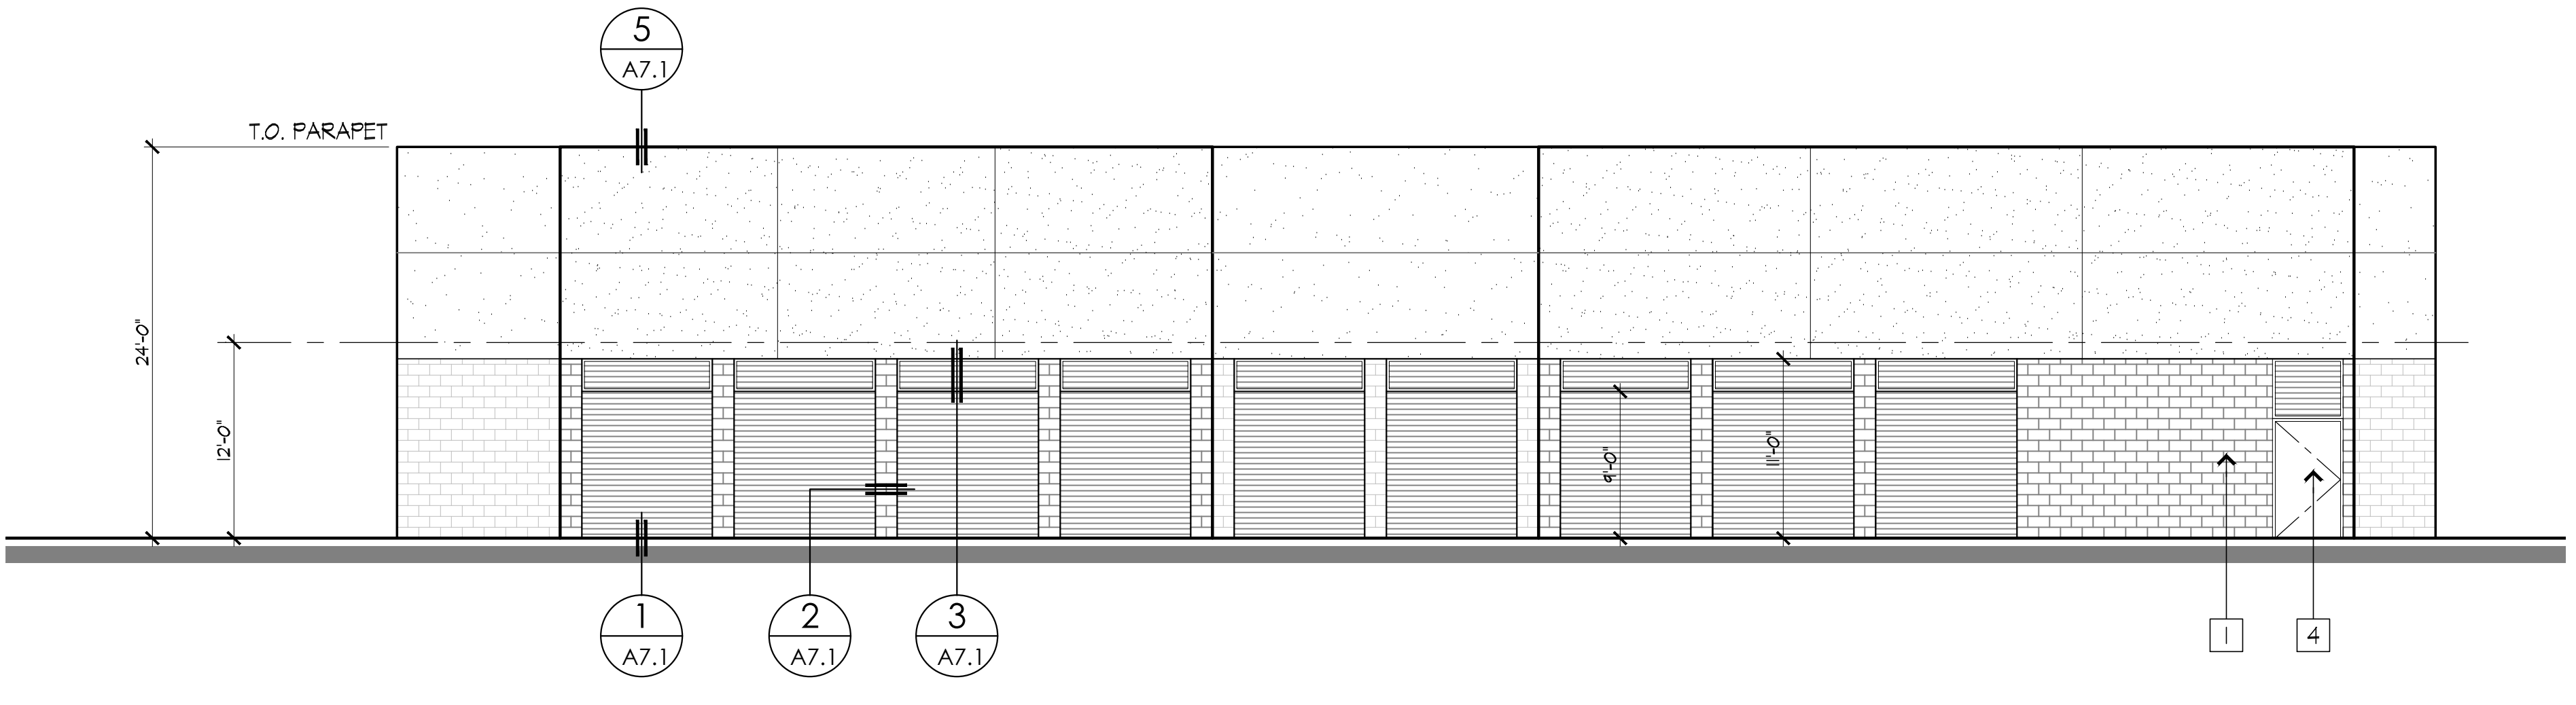

EAST ELEVATION

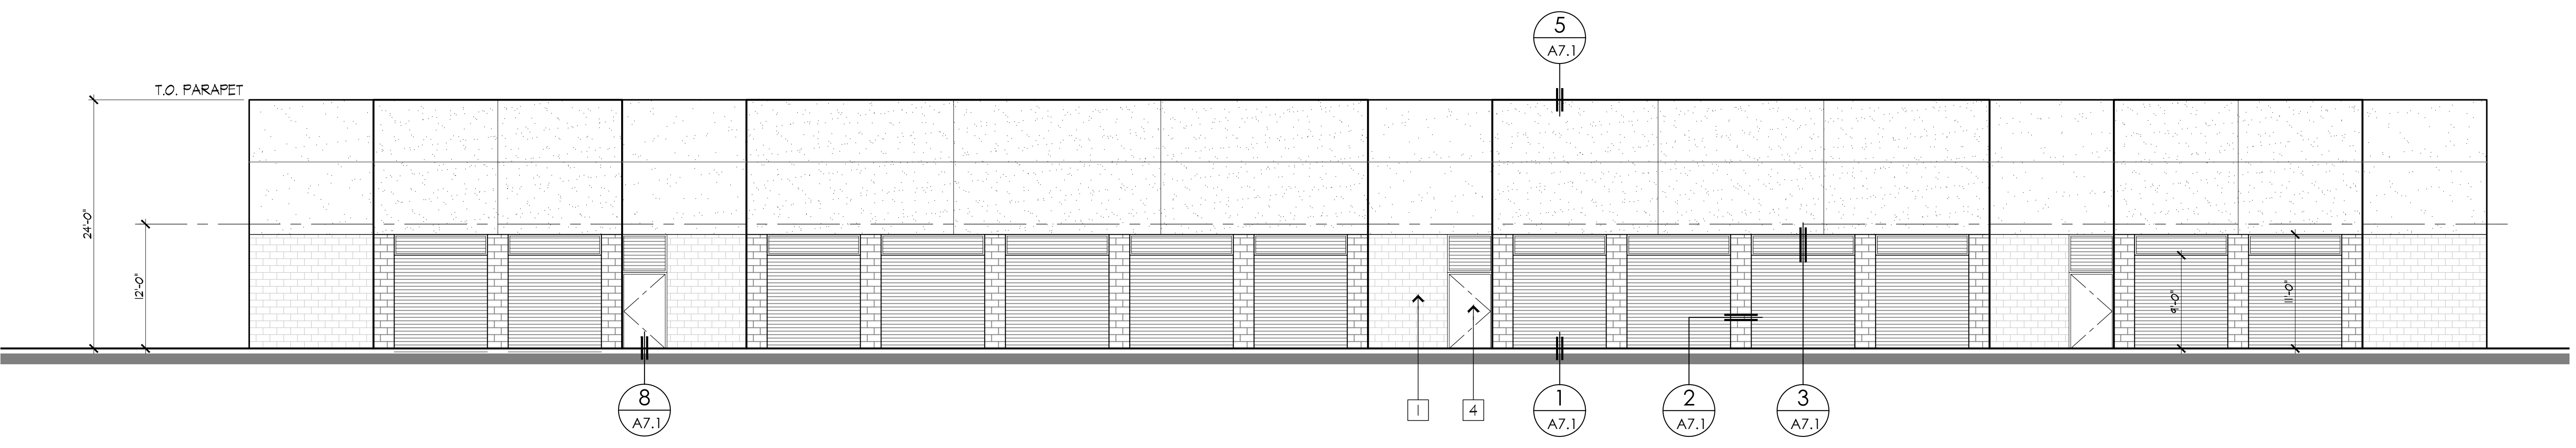

SOUTH ELEVATION

BLDG. 'B' ELEVATIONS

SCALE: 1/8" = 1'-0"