


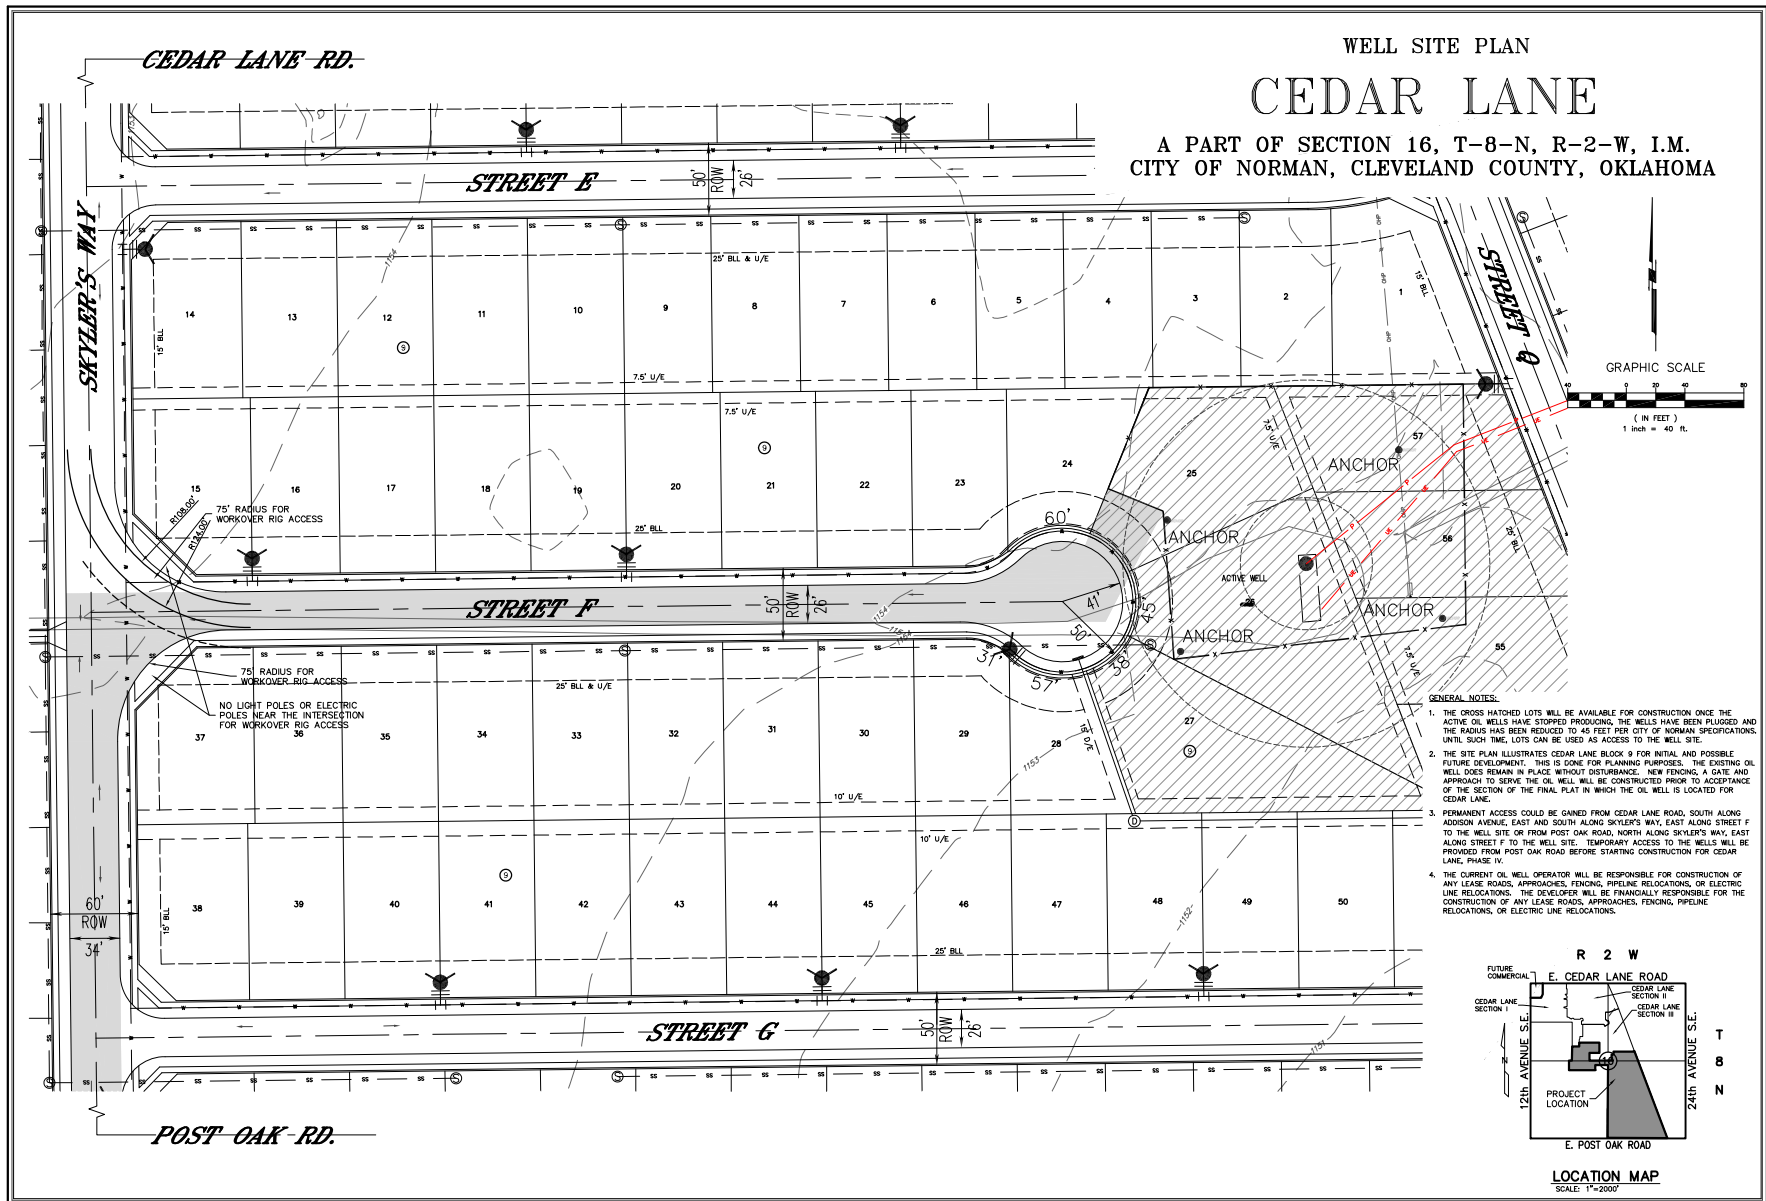

Arc Engineering Consultants, LLC
CIVIL ENGINEERING
LAND PLANNING
135 WEST CEDAR ROAD
NORMAN, OKLAHOMA 73062
PHONE (405) 598-0072
SKILLER@ARCENGINEERING.COM

Arc
ENGINEERING
CONSULTANTS

CEDAR LANE
12TH AVE. SE & CEDAR LANE RD.
NORMAN, CLEVELAND CO, OKLAHOMA
WELL SITE PLAN
BLOCK 9

DRAWN BY	DATE	DESCRIPTION	NO.	BLOCK NUMBER
SDR	5/14/26		1	
CHECKED BY:				
SDR				
APPROVED BY:				
SDR				

PROJECT NUMBER:
26-004
DATE:
05-01-26
SCALE:
(HORIZ.) 1"=40'
(VERT.) N/A

SHEET NUMBER
1 of 1

CEDAR LANE