
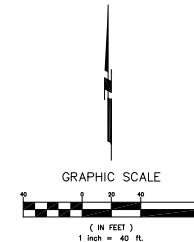


CEDAR LANE RD.

WELL SITE PLAN

# CEDAR LANE

A PART OF SECTION 16, T-8-N, R-2-W, I.M.  
CITY OF NORMAN, CLEVELAND COUNTY, OKLAHOMA

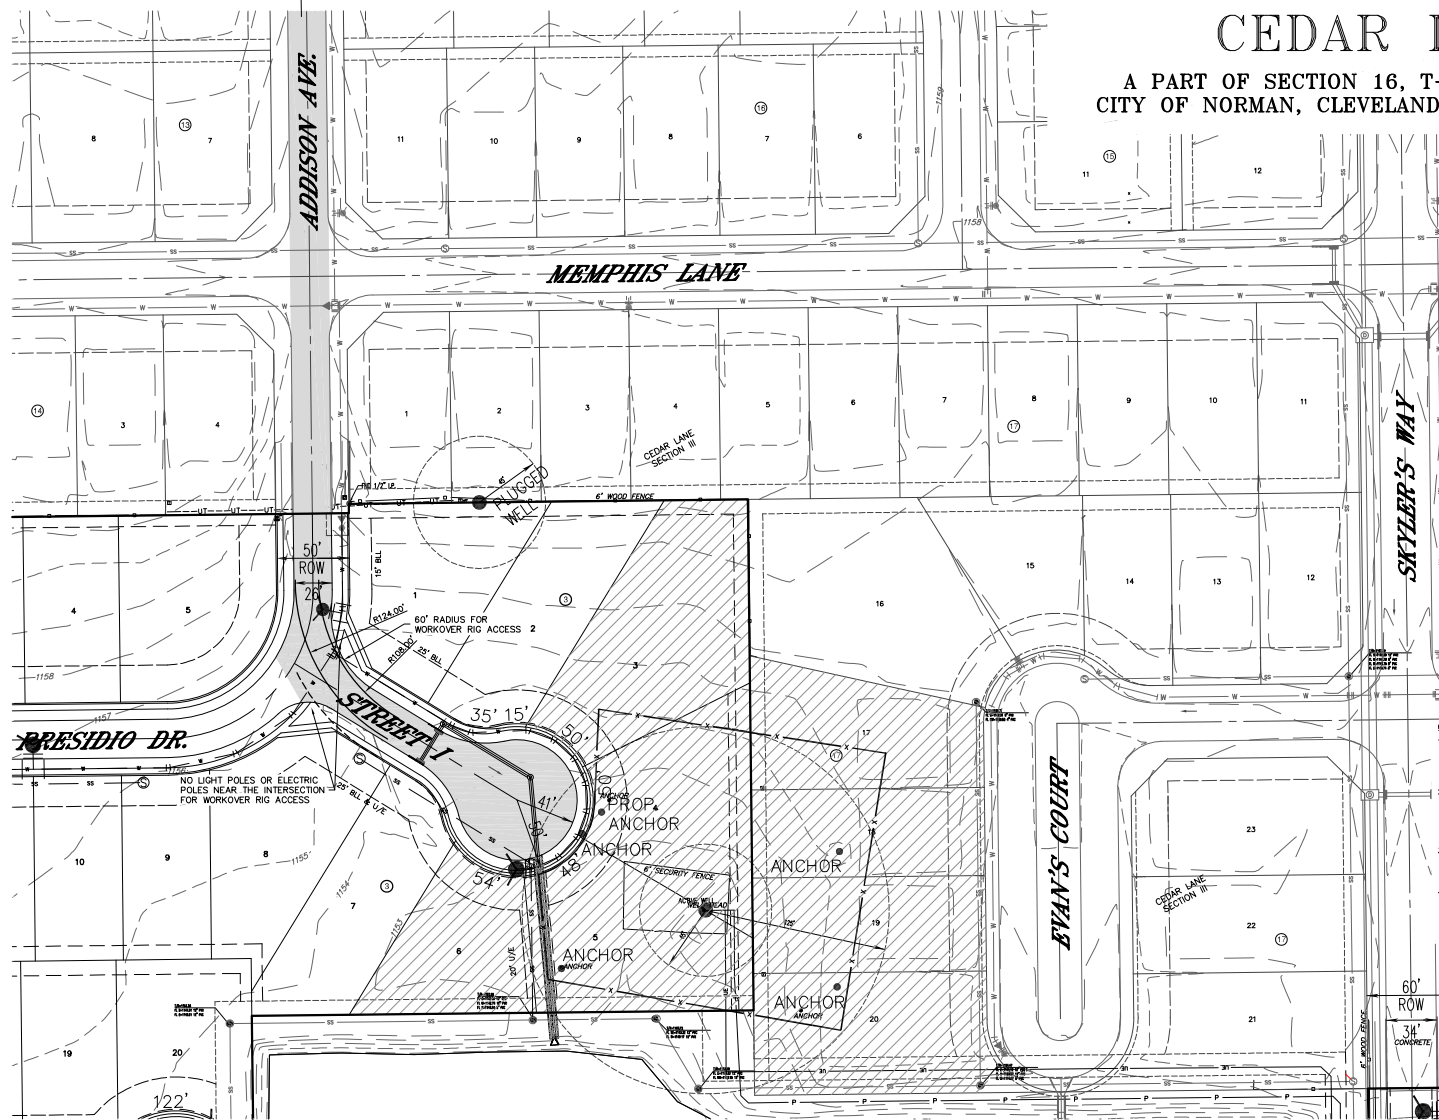

## GENERAL NOTES:

1. THE CROSS HATCHED LOTS WILL BE AVAILABLE FOR CONSTRUCTION ONCE THE ACTIVE OIL WELLS HAVE STOPPED PRODUCING, THE WELLS HAVE BEEN PLUGGED AND THE RADIUS HAS BEEN REDUCED TO 45 FEET PER CITY OF NORMAN SPECIFICATIONS. UNTIL SUCH TIME, LOTS CAN BE USED AS ACCESS TO THE WELL SITE.
2. THE SITE PLAN ILLUSTRATES CEDAR LANE BLOCK 3 FOR INITIAL AND POSSIBLE FUTURE DEVELOPMENT. THIS IS DONE FOR PLANNING PURPOSES. THE EXISTING OIL WELL DOES REMAIN IN PLACE WITHOUT DISTURBANCE. NEW FENCING, A DATE AND APPROACH TO SERVE THE OIL WELL WILL BE CONSTRUCTED PRIOR TO ACCEPTANCE OF THE SECTION OF THE FINAL PLAN IN WHICH THE OIL WELL IS LOCATED FOR CEDAR LANE.
3. PERMANENT ACCESS IS TO BE GAINED FROM CEDAR LANE ROAD, SOUTH ALONG ADDISON AVENUE, SOUTHEAST ALONG STREET 1 TO THE WELL SITE. TEMPORARY ACCESS TO THE WELLS WILL BE PROVIDED FROM POST OAK ROAD BEFORE STARTING CONSTRUCTION FOR CEDAR LANE, PHASE IV.
4. THE CURRENT OIL WELL OPERATOR WILL BE RESPONSIBLE FOR CONSTRUCTION OF ANY LEASE ROADS, APPROACHES, FENCING, PIPELINE RELOCATIONS, OR ELECTRIC LINE RELOCATIONS. THE DEVELOPER WILL BE FINANCIALLY RESPONSIBLE FOR THE CONSTRUCTION OF ANY LEASE ROADS, APPROACHES, FENCING, PIPELINE RELOCATIONS, OR ELECTRIC LINE RELOCATIONS.

**Arc Engineering Consultants, LLC**  
CIVIL ENGINEERING  
LAND PLANNING  
135 DEER CREEK ROAD  
NORMAN, OKLAHOMA 73062  
PHONE (405) 598-0572  
SHALL@ARCECONS.COM  
CERTIFICATE OF AUTHORIZATION NO. 6200 EXP. 6/22/28

**Arc**  
ENGINEERING  
CONSULTANTS

**CEDAR LANE**  
12th AVE. SE & CEDAR LANE RD.  
NORMAN, CLEVELAND CO, OKLAHOMA  
**WELL SITE PLAN**  
**BLOCK 3**

| REVISIONS |              |         |
|-----------|--------------|---------|
| NO.       | DESCRIPTION  | DATE    |
| 1.        | BLOCK NUMBER | 5/24/26 |
|           |              |         |
|           |              |         |
|           |              |         |

|                        |                |                                    |
|------------------------|----------------|------------------------------------|
| DRAWN BY: SR           | CHECKED BY: SR | APPROVED BY: SR                    |
| PROJECT NUMBER: 26-004 | DATE: 05-01-26 | SCALE: (HORIZ.) 1"=40' (VERT.) N/A |
| SHEET NUMBER           |                |                                    |
| 1 of 1                 |                |                                    |

CEDAR LANE