


EXHIBIT A

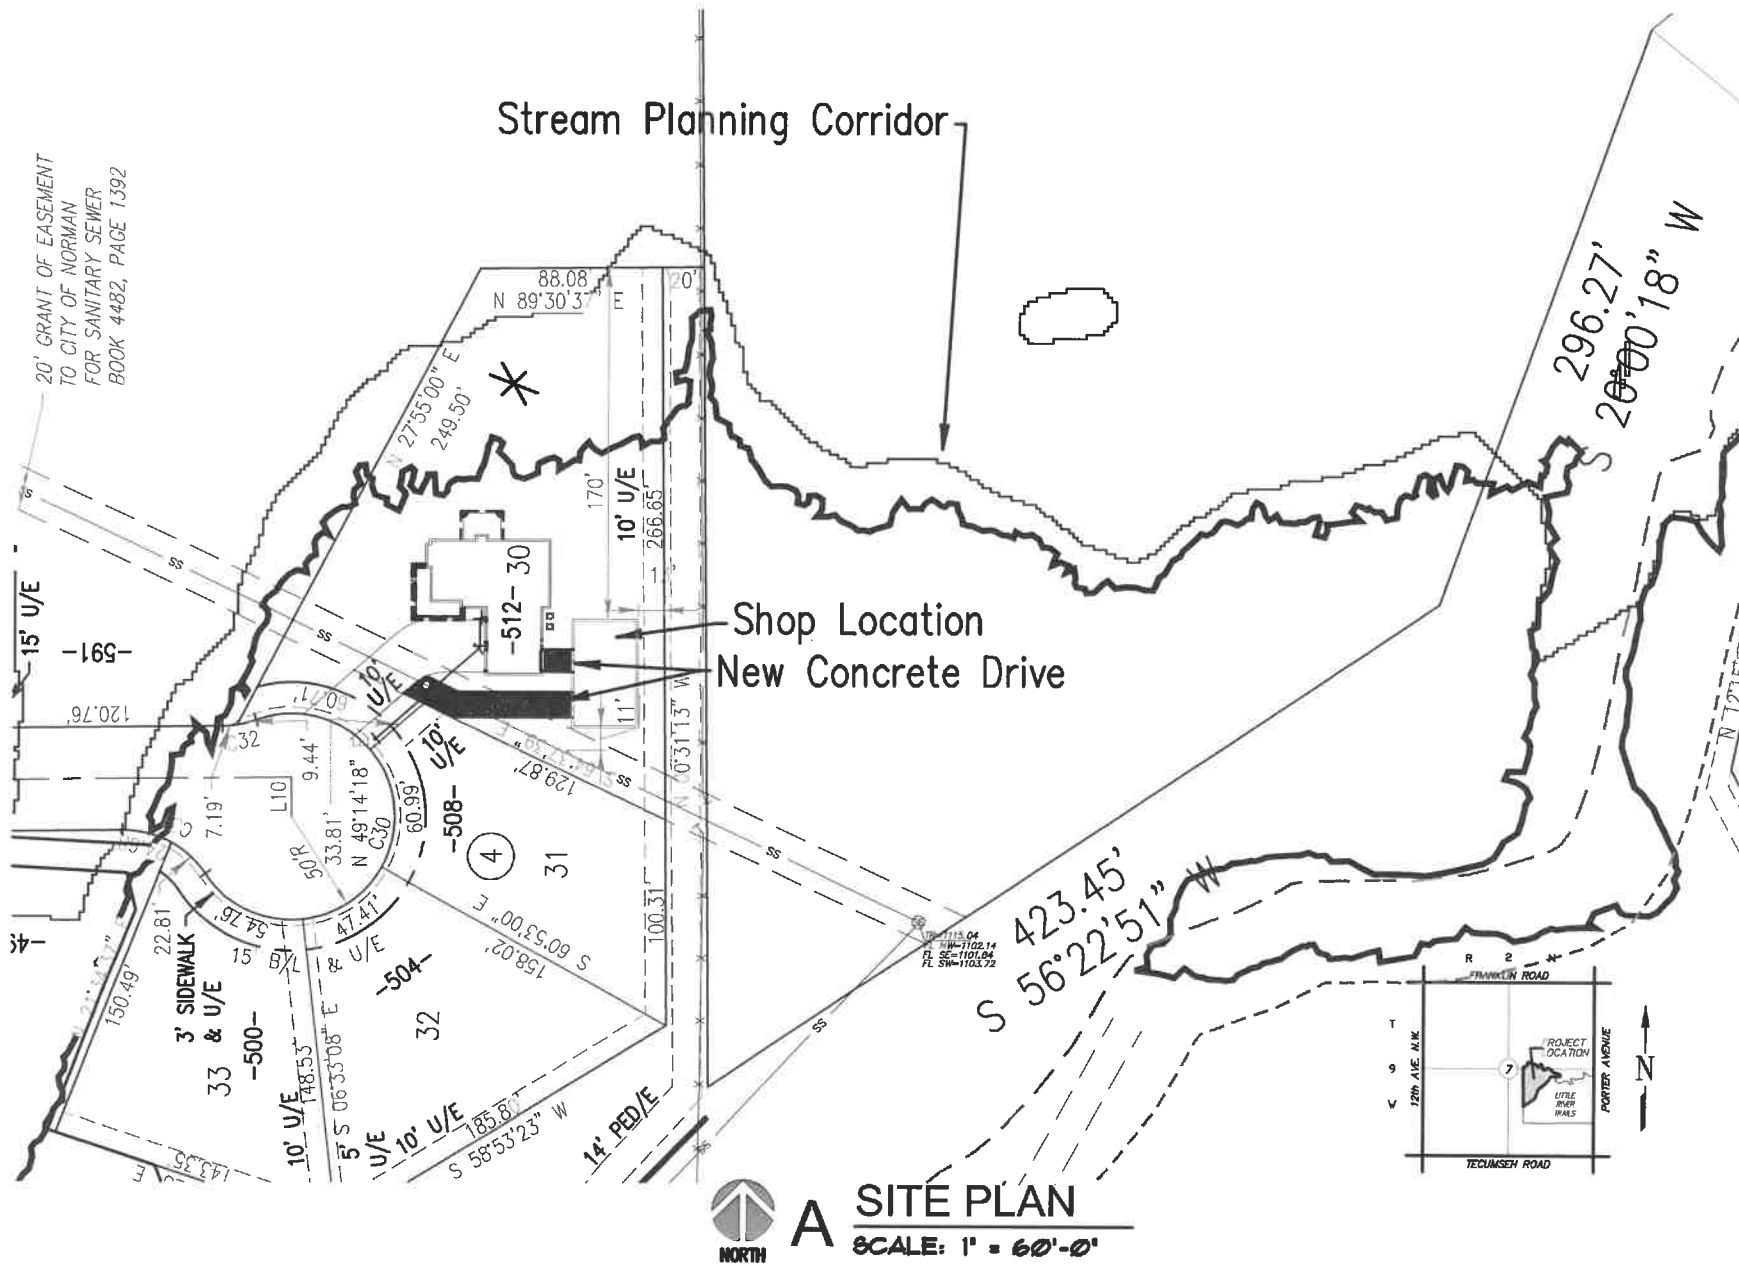

SHOP BUILDING
512 LEGACY CT, NORMAN, OKLAHOMA

Drawing Title:
SITE PLAN

Date:
JANUARY 2023

SHEET NO. OF _