




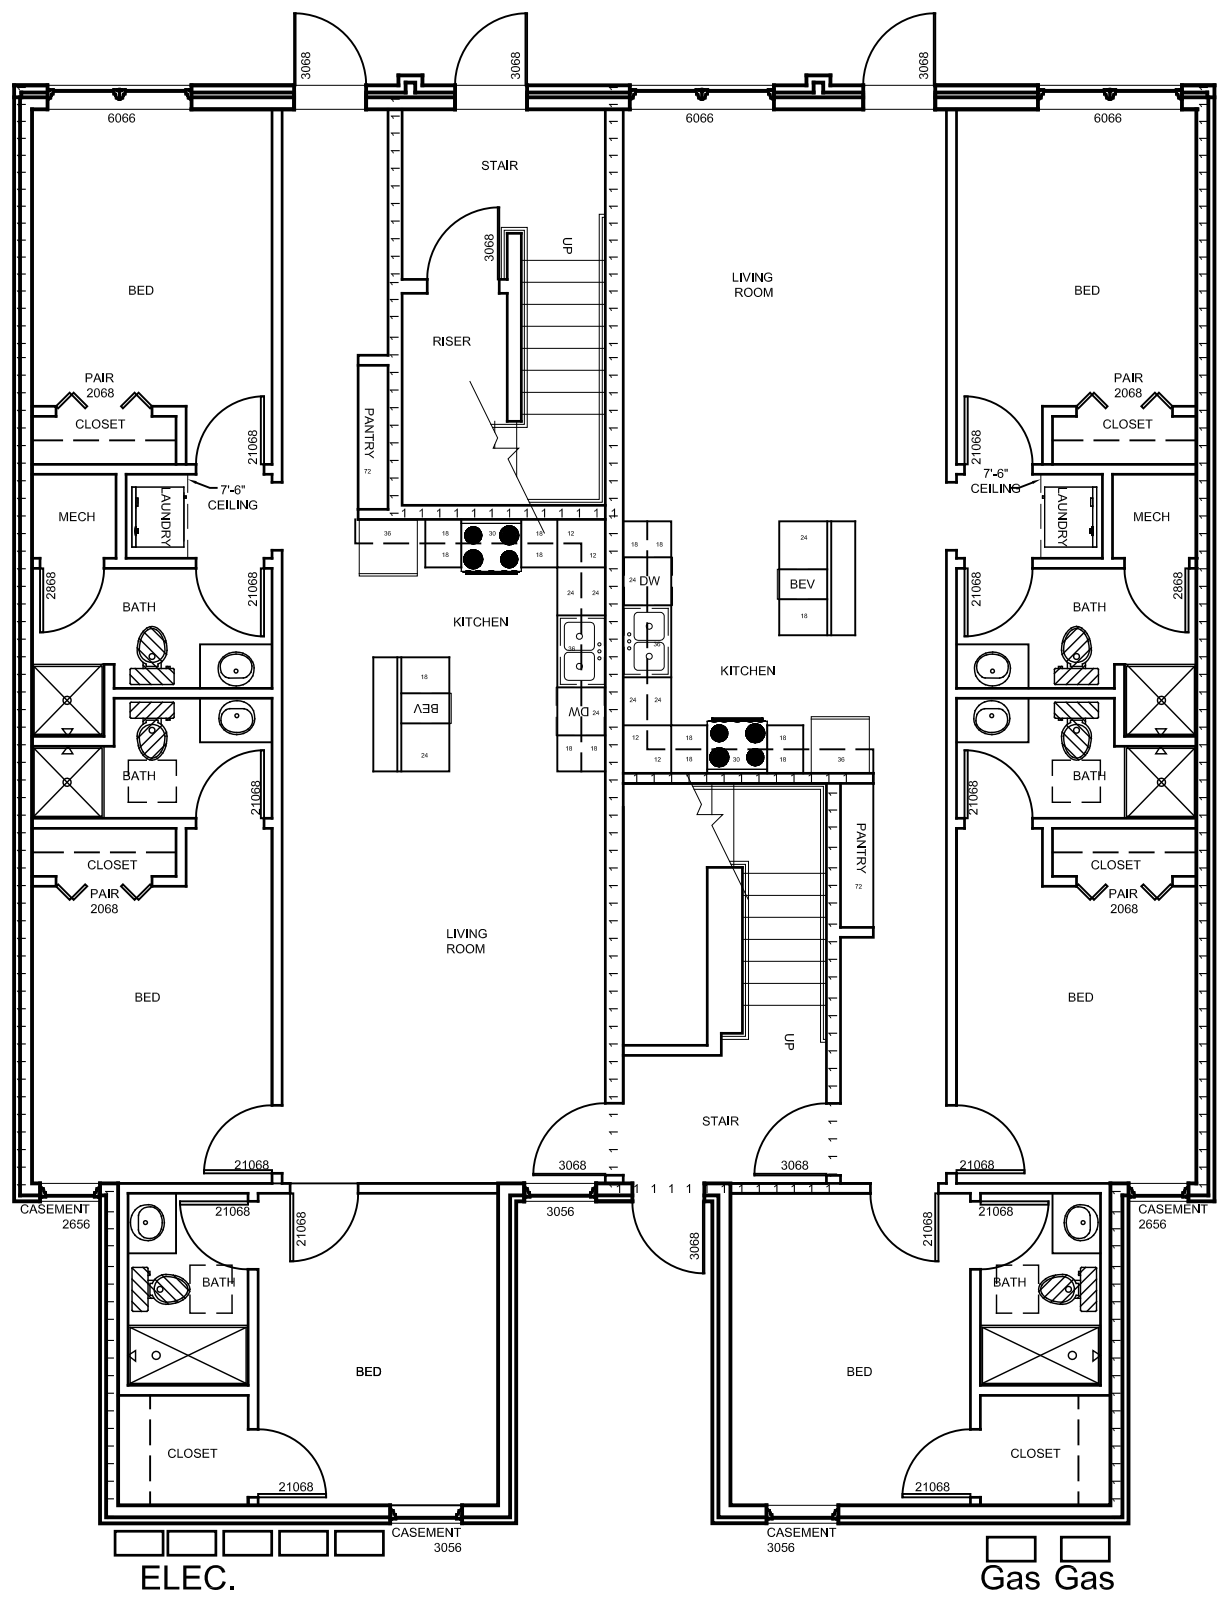


1 FIRST FLOOR PLAN
SCALE: 1/8" = 1'-0"

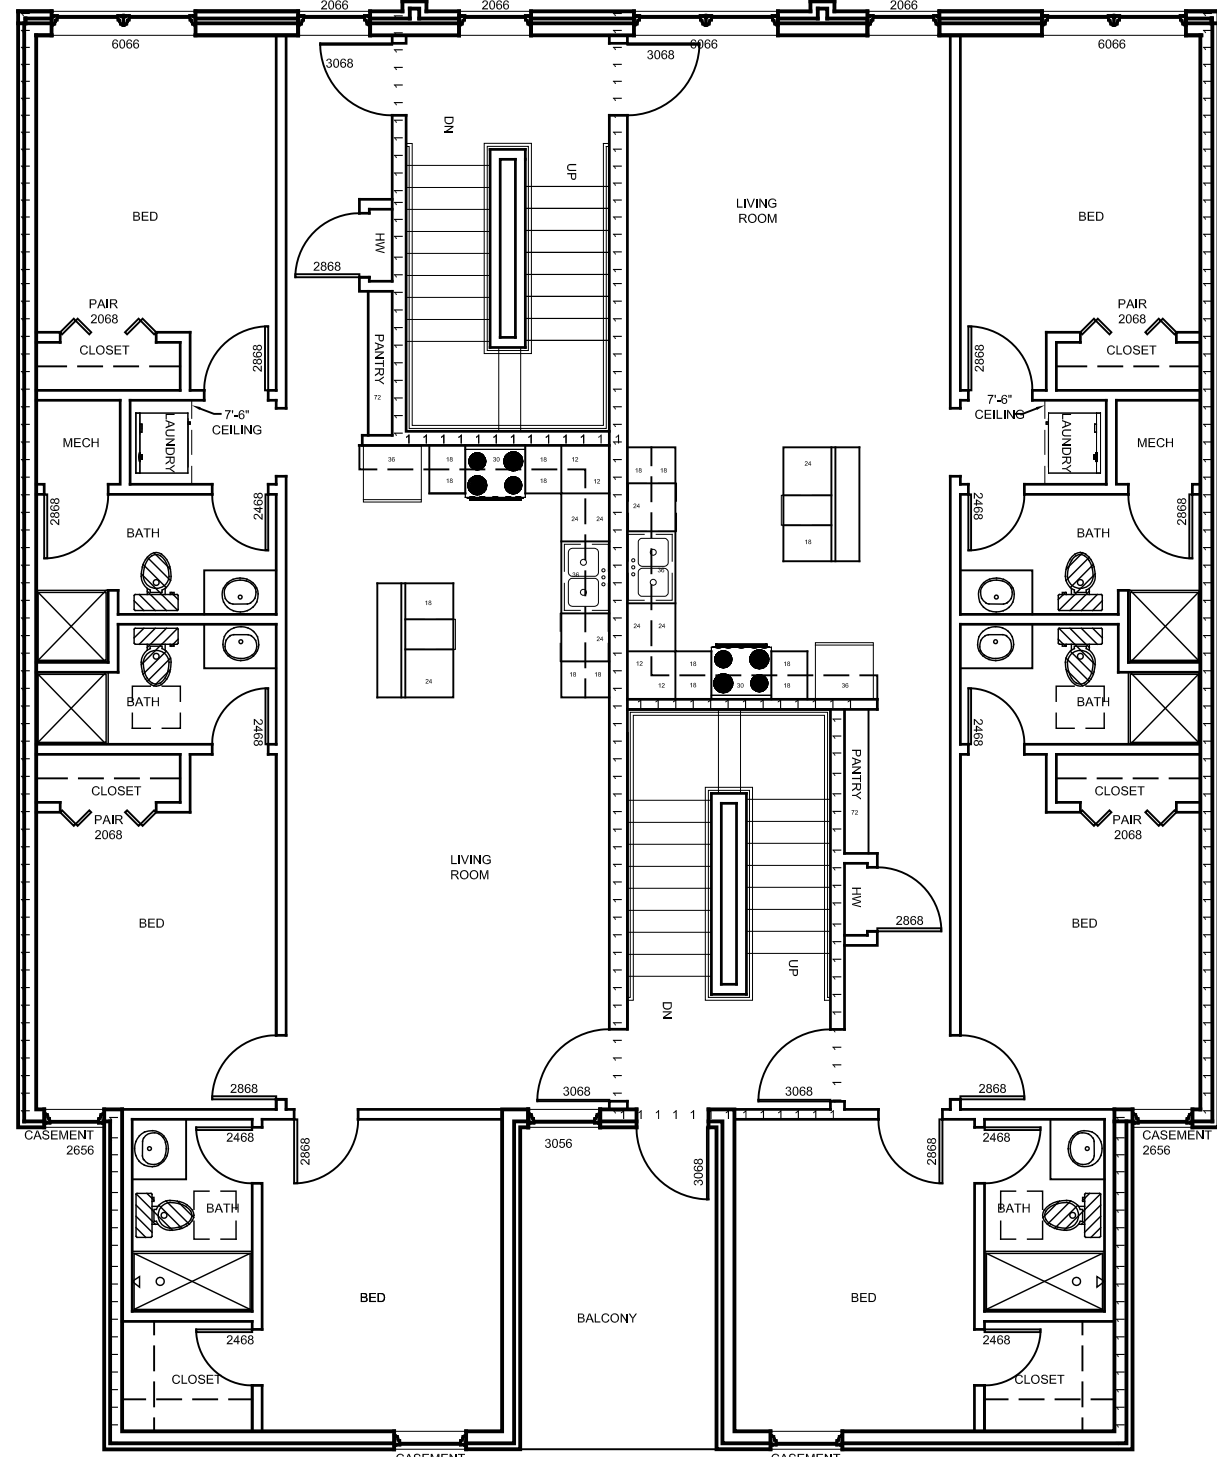

2 SECOND FLOOR PLAN
SCALE: 1/8" = 1'-0"

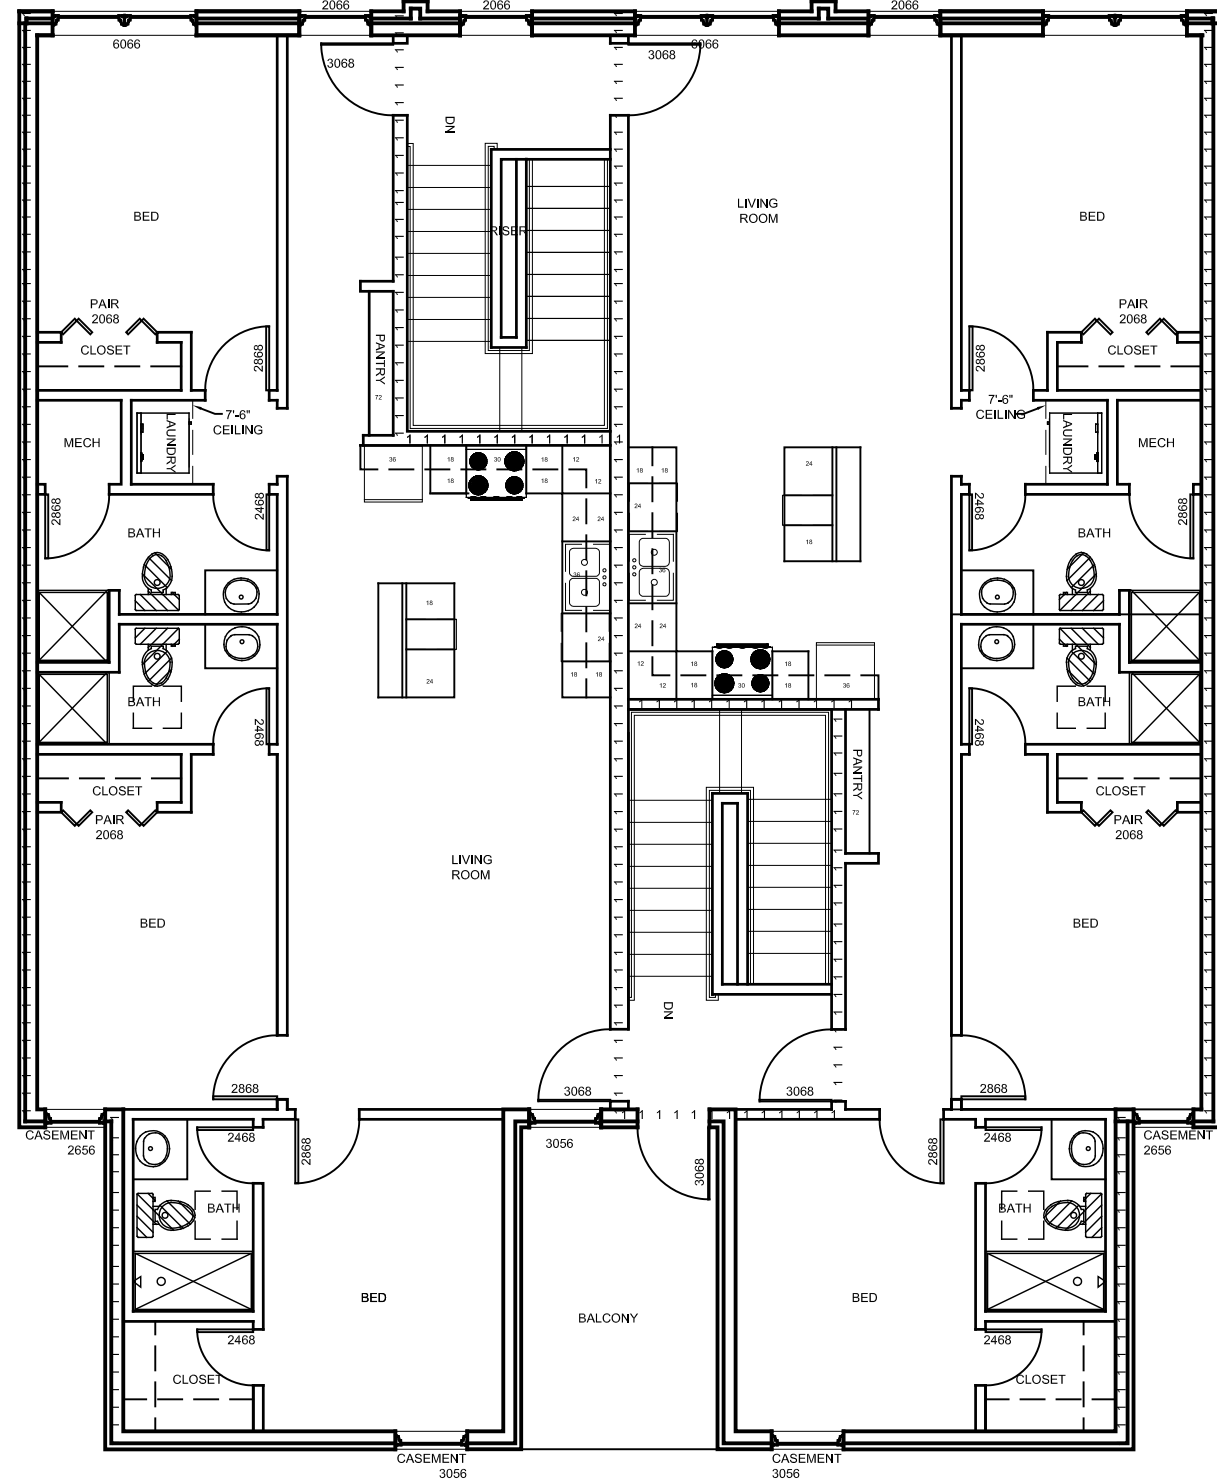

3 THIRD FLOOR PLAN
SCALE: 1/8" = 1'-0"

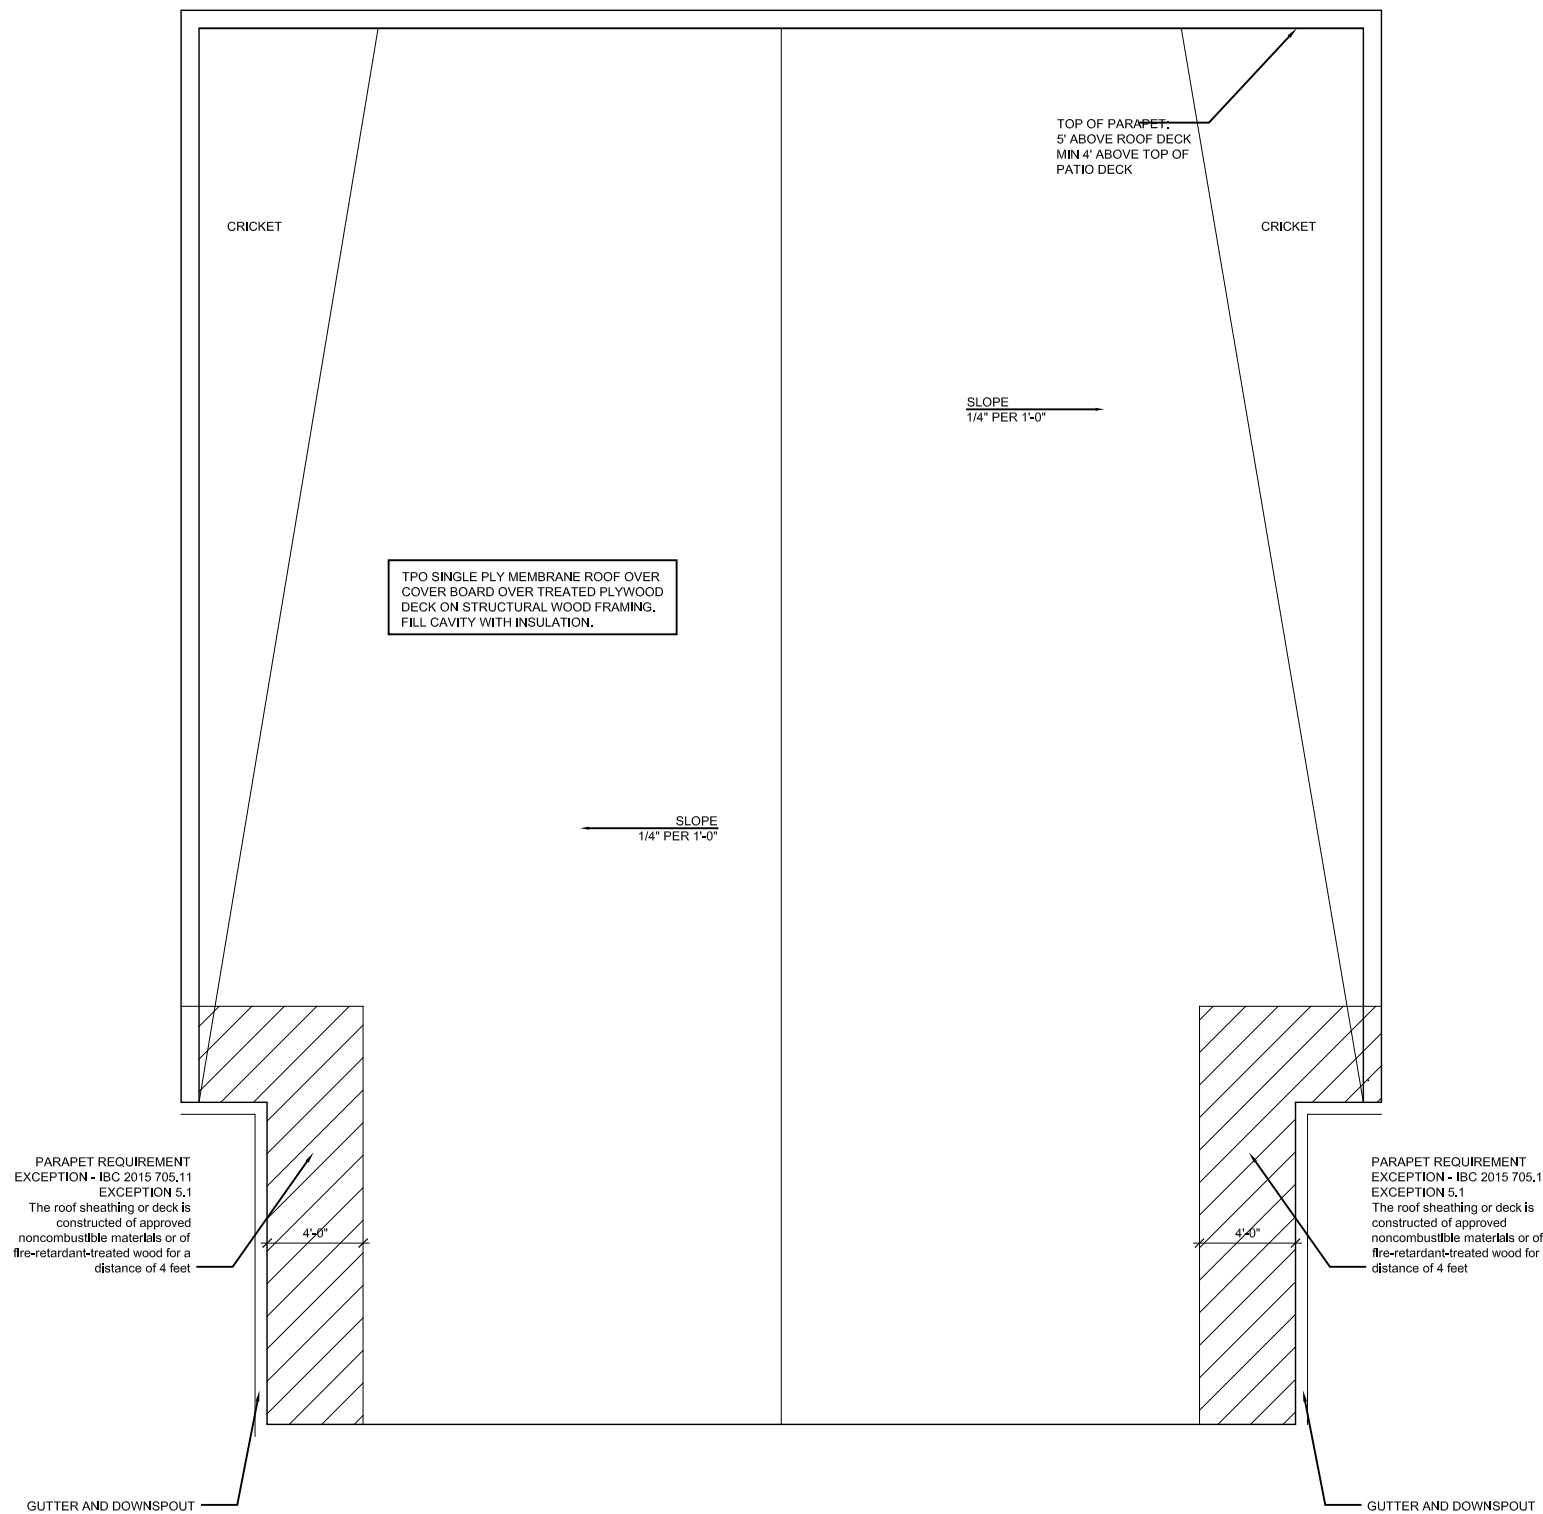

4 ROOF PLAN
SCALE: 1/8" = 1'-0"

CSO DEVELOPMENT

14708 Stone Manor Dr.
Oklahoma City, OK 73142
P: 405.821.4434
pjp@csokc.com

209 W. Apache Street
Norman, OK

Owner:

Project Number:
22-003

Seal:

NOT FOR
CONSTRUCTION

Date - Issue:
03.07.2022
CCFBC Design Review Set

Revisions:

Sheet Title:
FLOOR PLANS &
ROOF PLAN

Sheet Number:

G-102

©Copyright 2022 CSO All Rights Reserved