


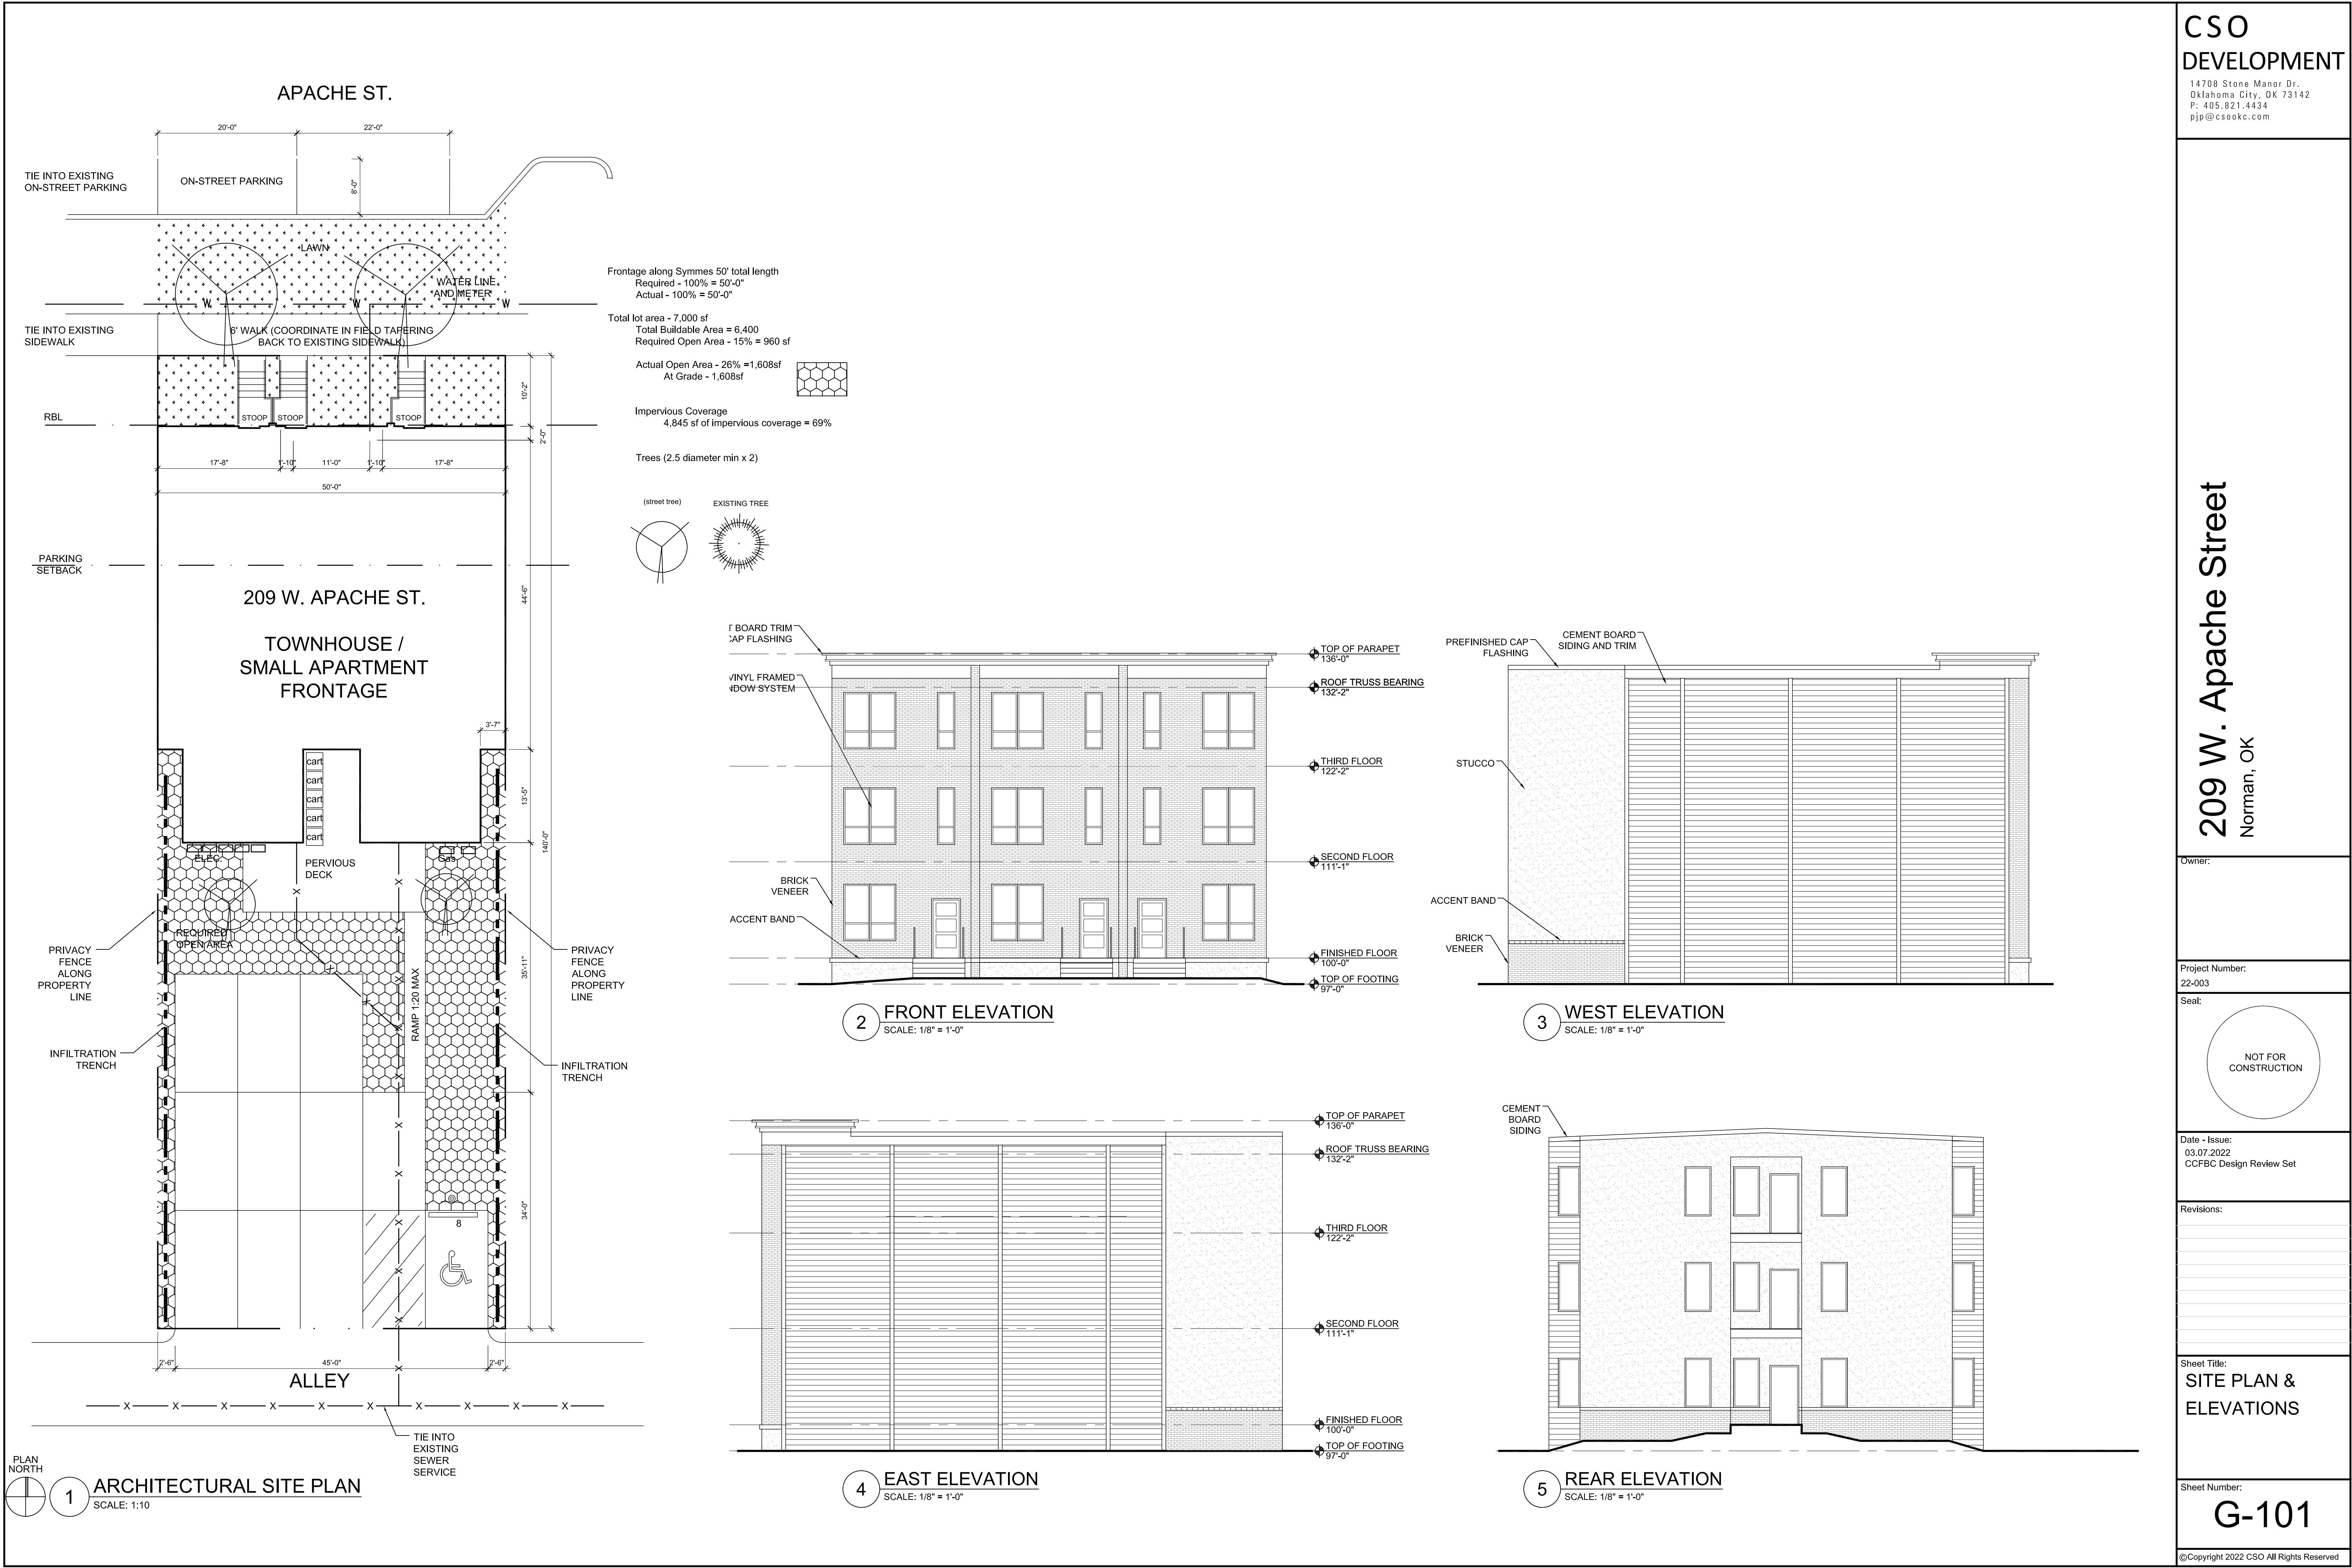

209 W. Apache Street  
Norman, OK

|                                                        |
|--------------------------------------------------------|
| Owner:                                                 |
| Project Number:<br>22-003                              |
| Seal: <div>NOT FOR CONSTRUCTION</div>                  |
| Date - Issue:<br>03.07.2022<br>CCFBC Design Review Set |
| Revisions:                                             |
| Sheet Title:<br>SITE PLAN &<br>ELEVATIONS              |
| Sheet Number:<br>G-101                                 |
| ©Copyright 2022 CSO All Rights Reserved                |