


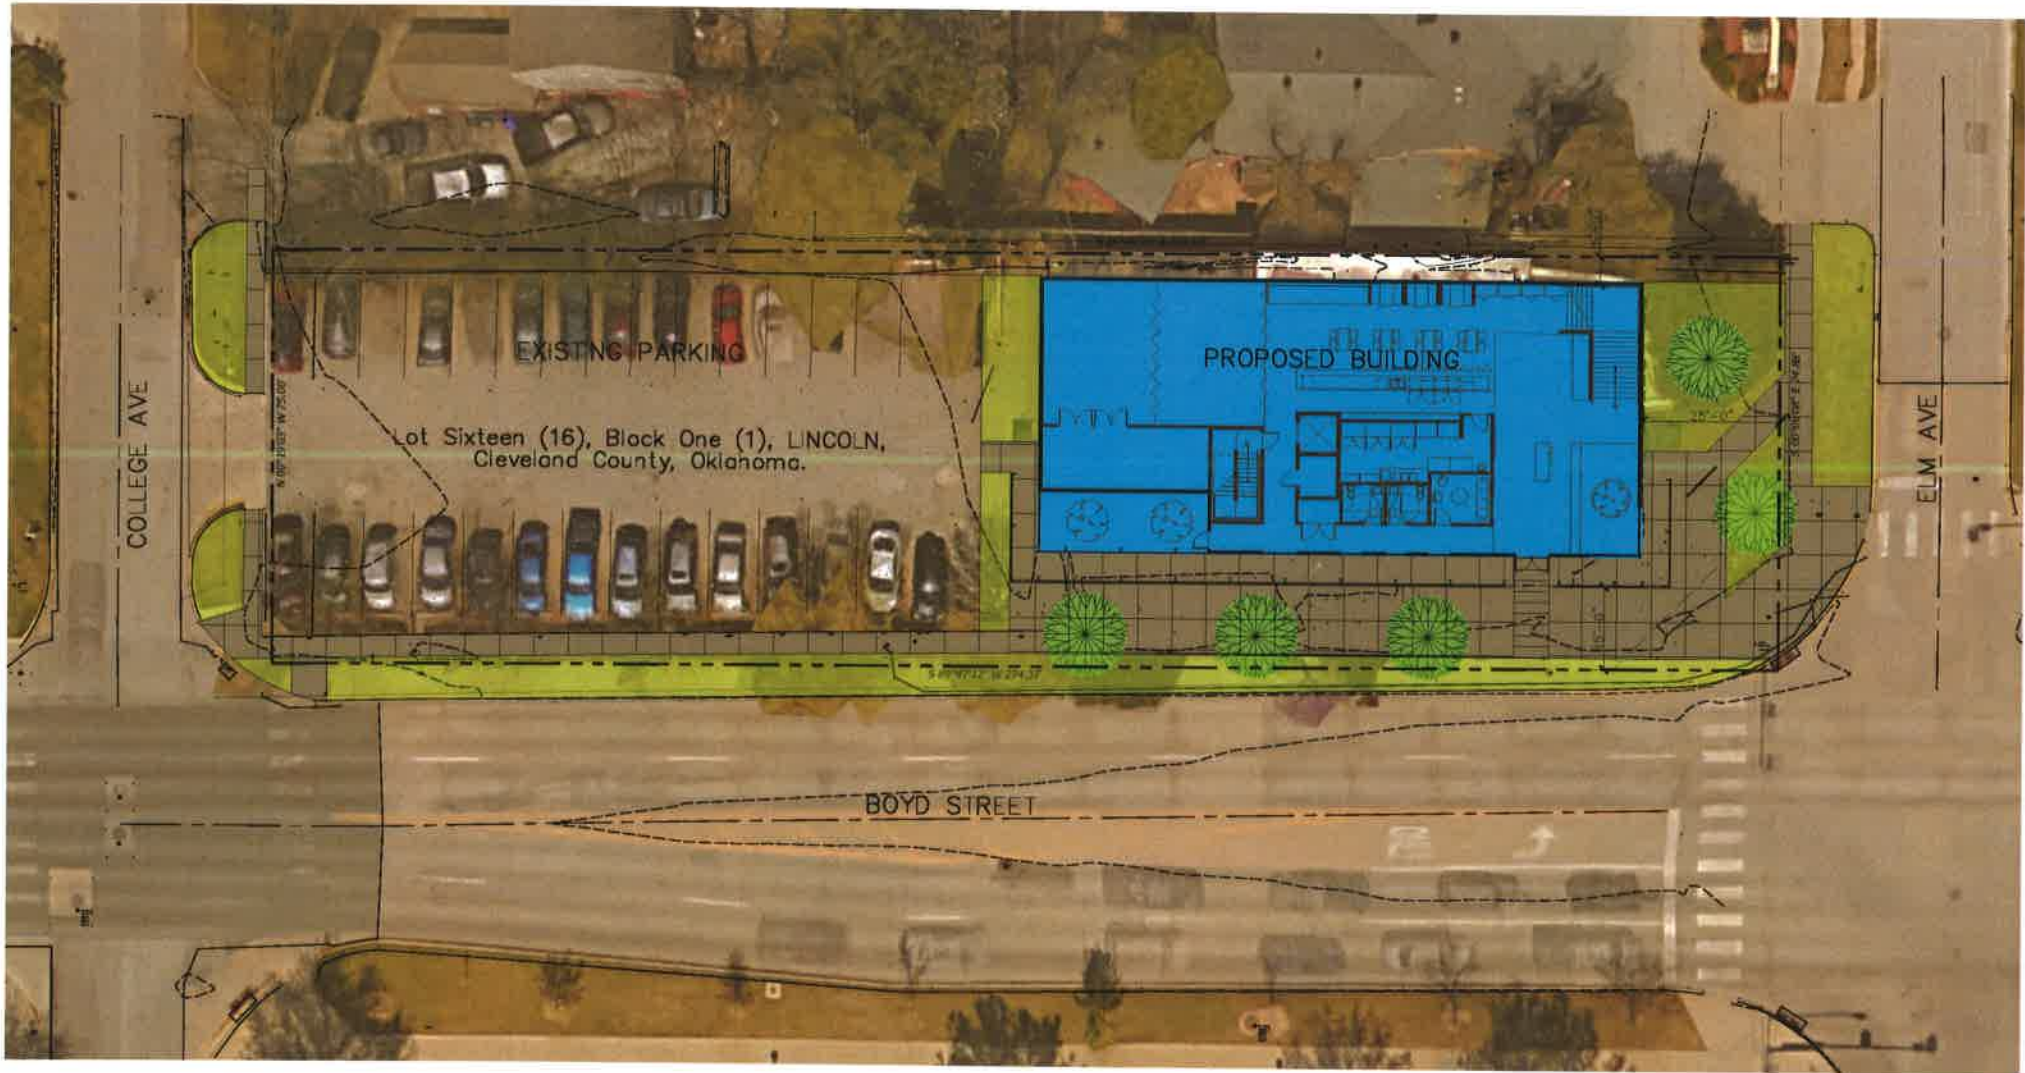

A SITE PLAN  
SCALE: 1/16" = 1'-0" ↑



This document contains confidential information and shall not be used on other projects or for the extension of this project without the written approval of PEACOCK DESIGN LLC. Do Not Reproduce

NEW PROJECT PLANS FOR:  
**HILLEL AT THE UNIVERSITY OF OKLAHOMA**  
494 ELM AVE  
NORMAN, OK

|                       |
|-----------------------|
| JOB # : 0383 - 001    |
| DATE: 4 . 4 . 2022    |
| SCALE : AS SHOWN      |
| SHEET NAME : AS SHOWN |
| SHEET # : A1.0        |
| REVISION # : X        |

2426 N Classen Blvd  
Oklahoma City, OK 73106  
(405)577-2604  
www.PEACOCKDESIGN.com  
  
CERTIFICATE OF AUTHORIZATION:  
#8609 EXP: JUNE 30, 2023  
#03172 EXP: JUNE 30, 2023

