




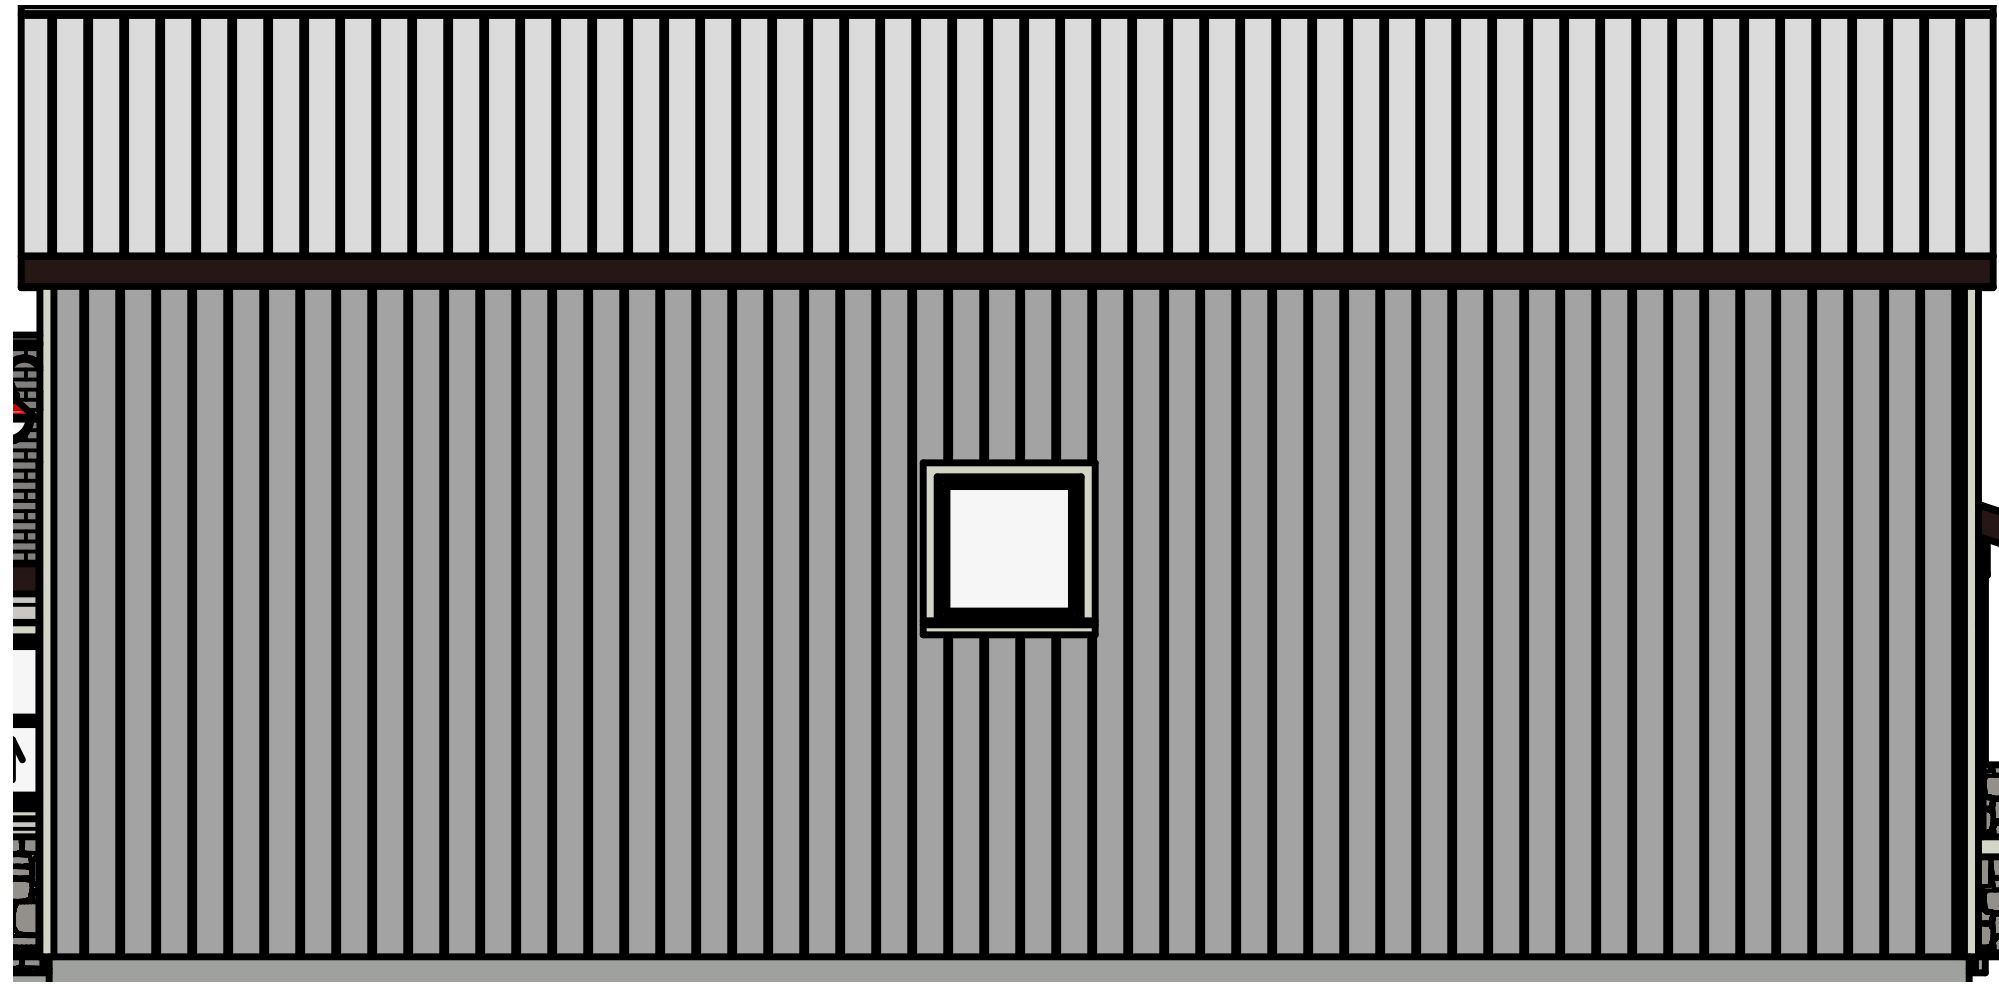

SOUTH VIEW

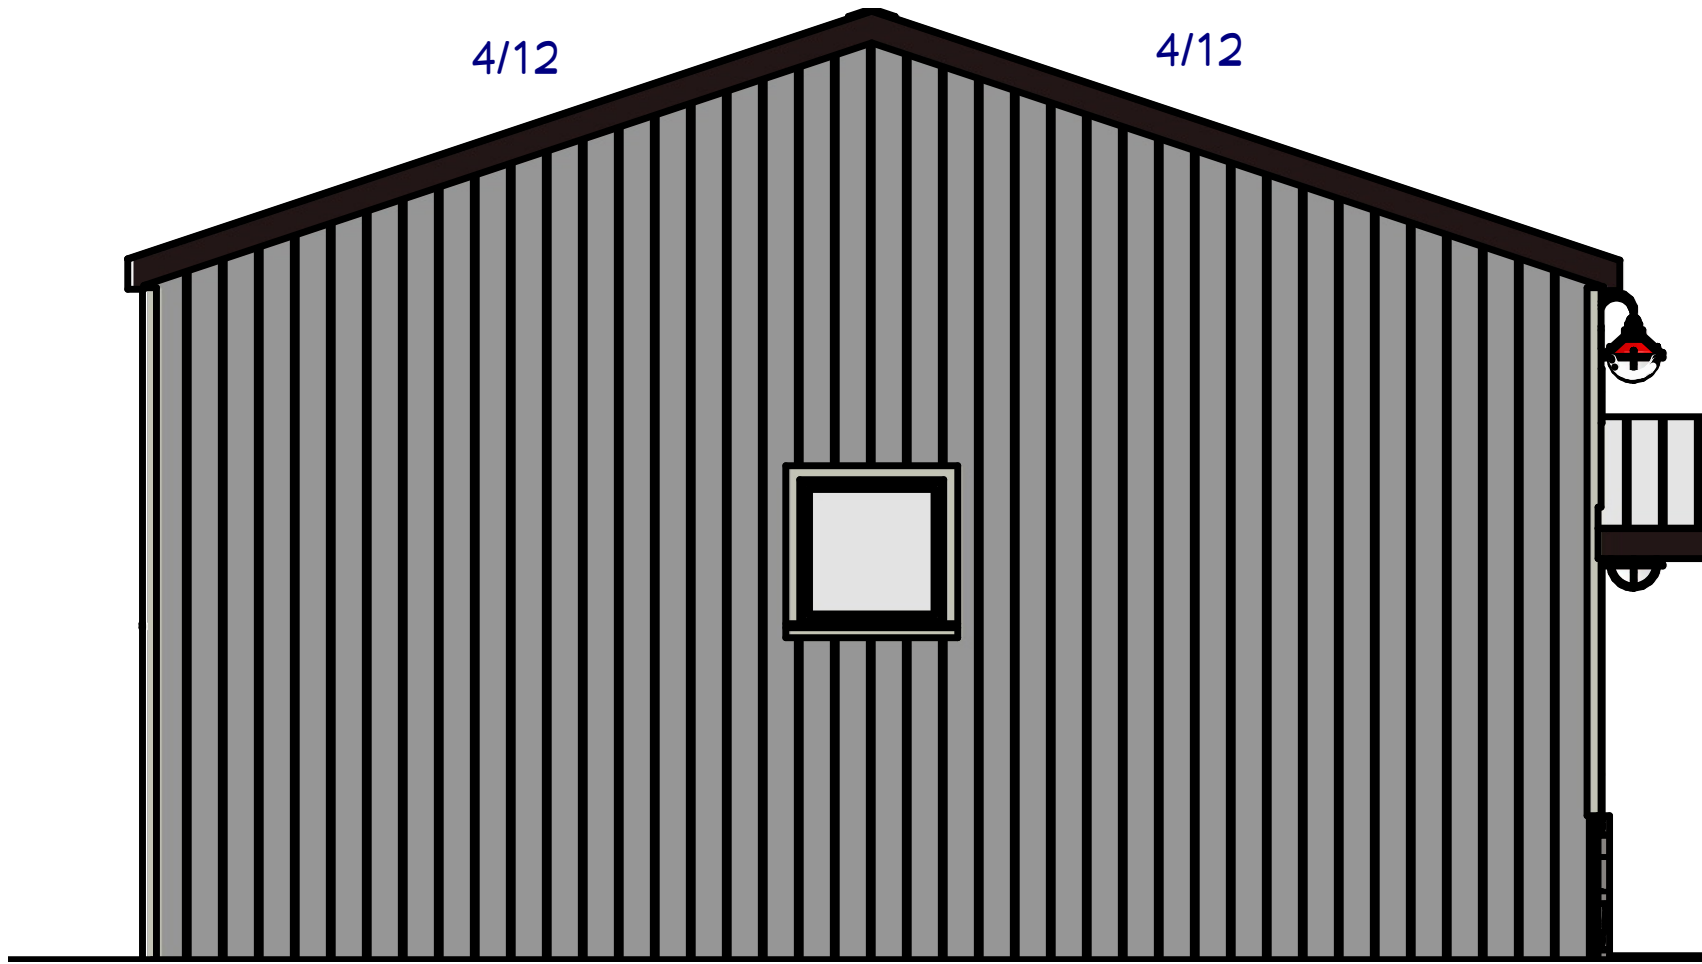


EAST VIEW

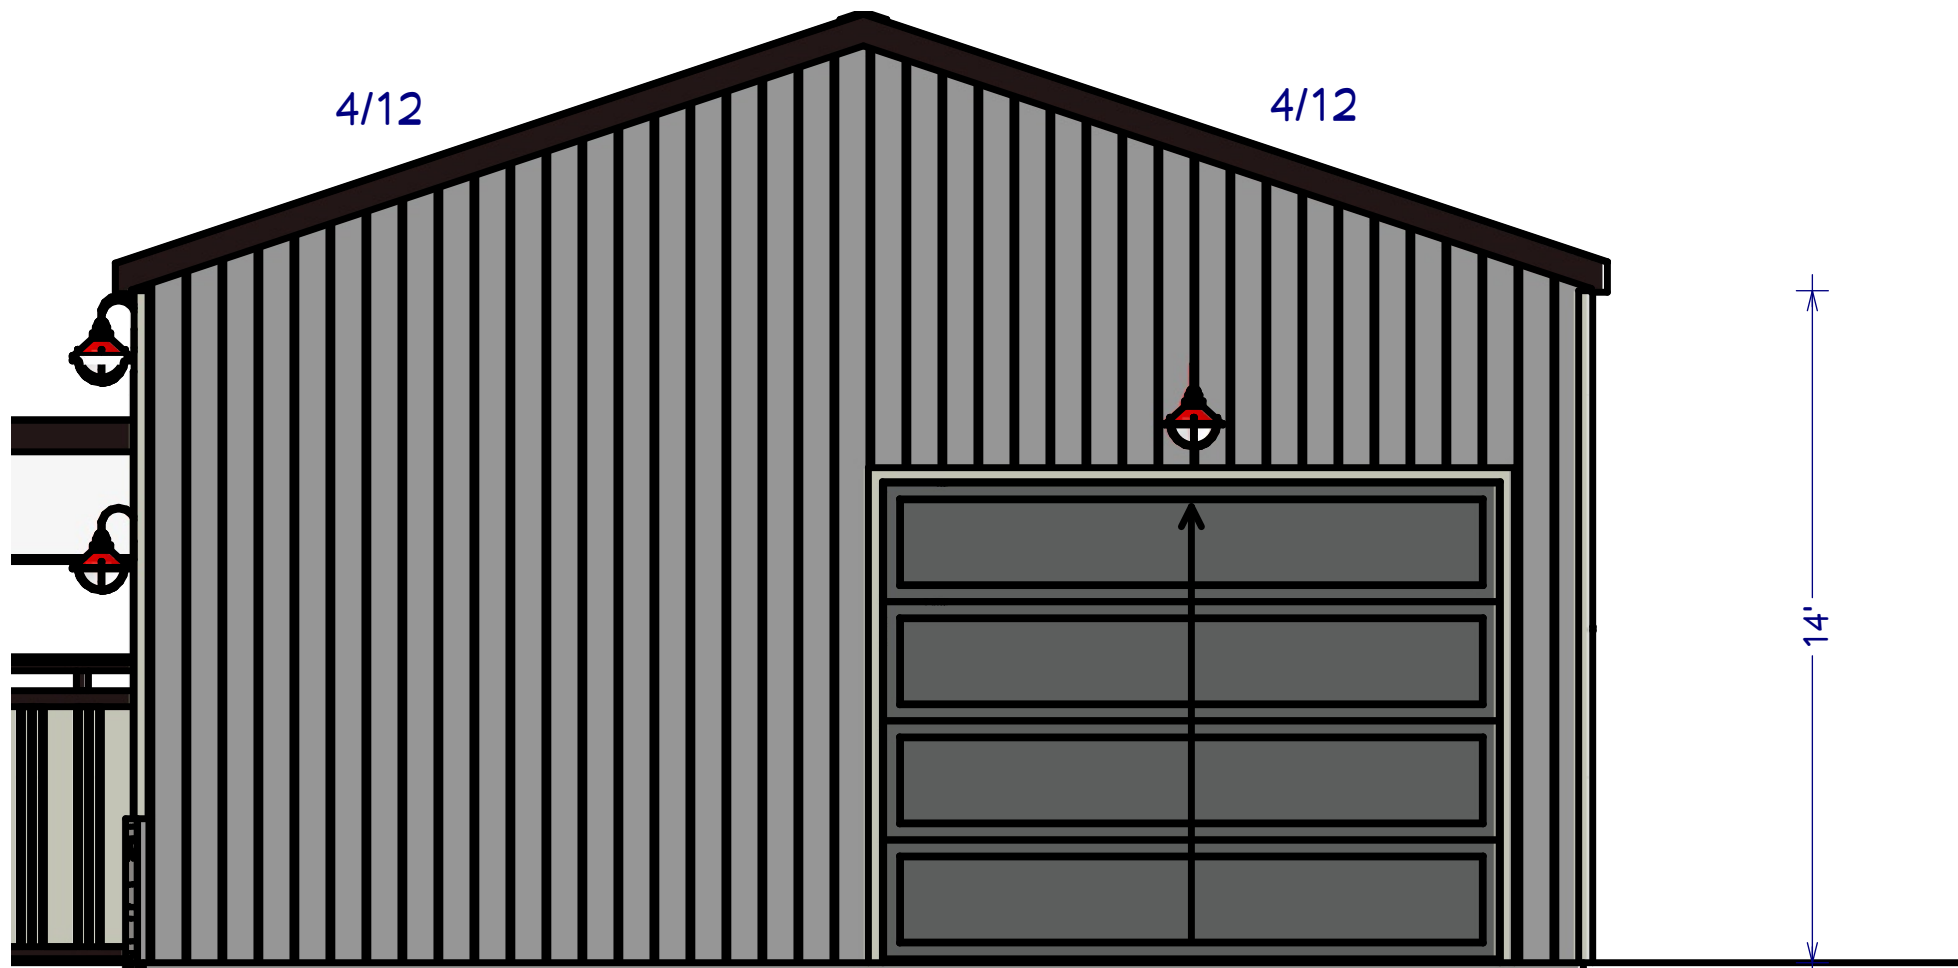

WEST VIEW



NORTH VIEW

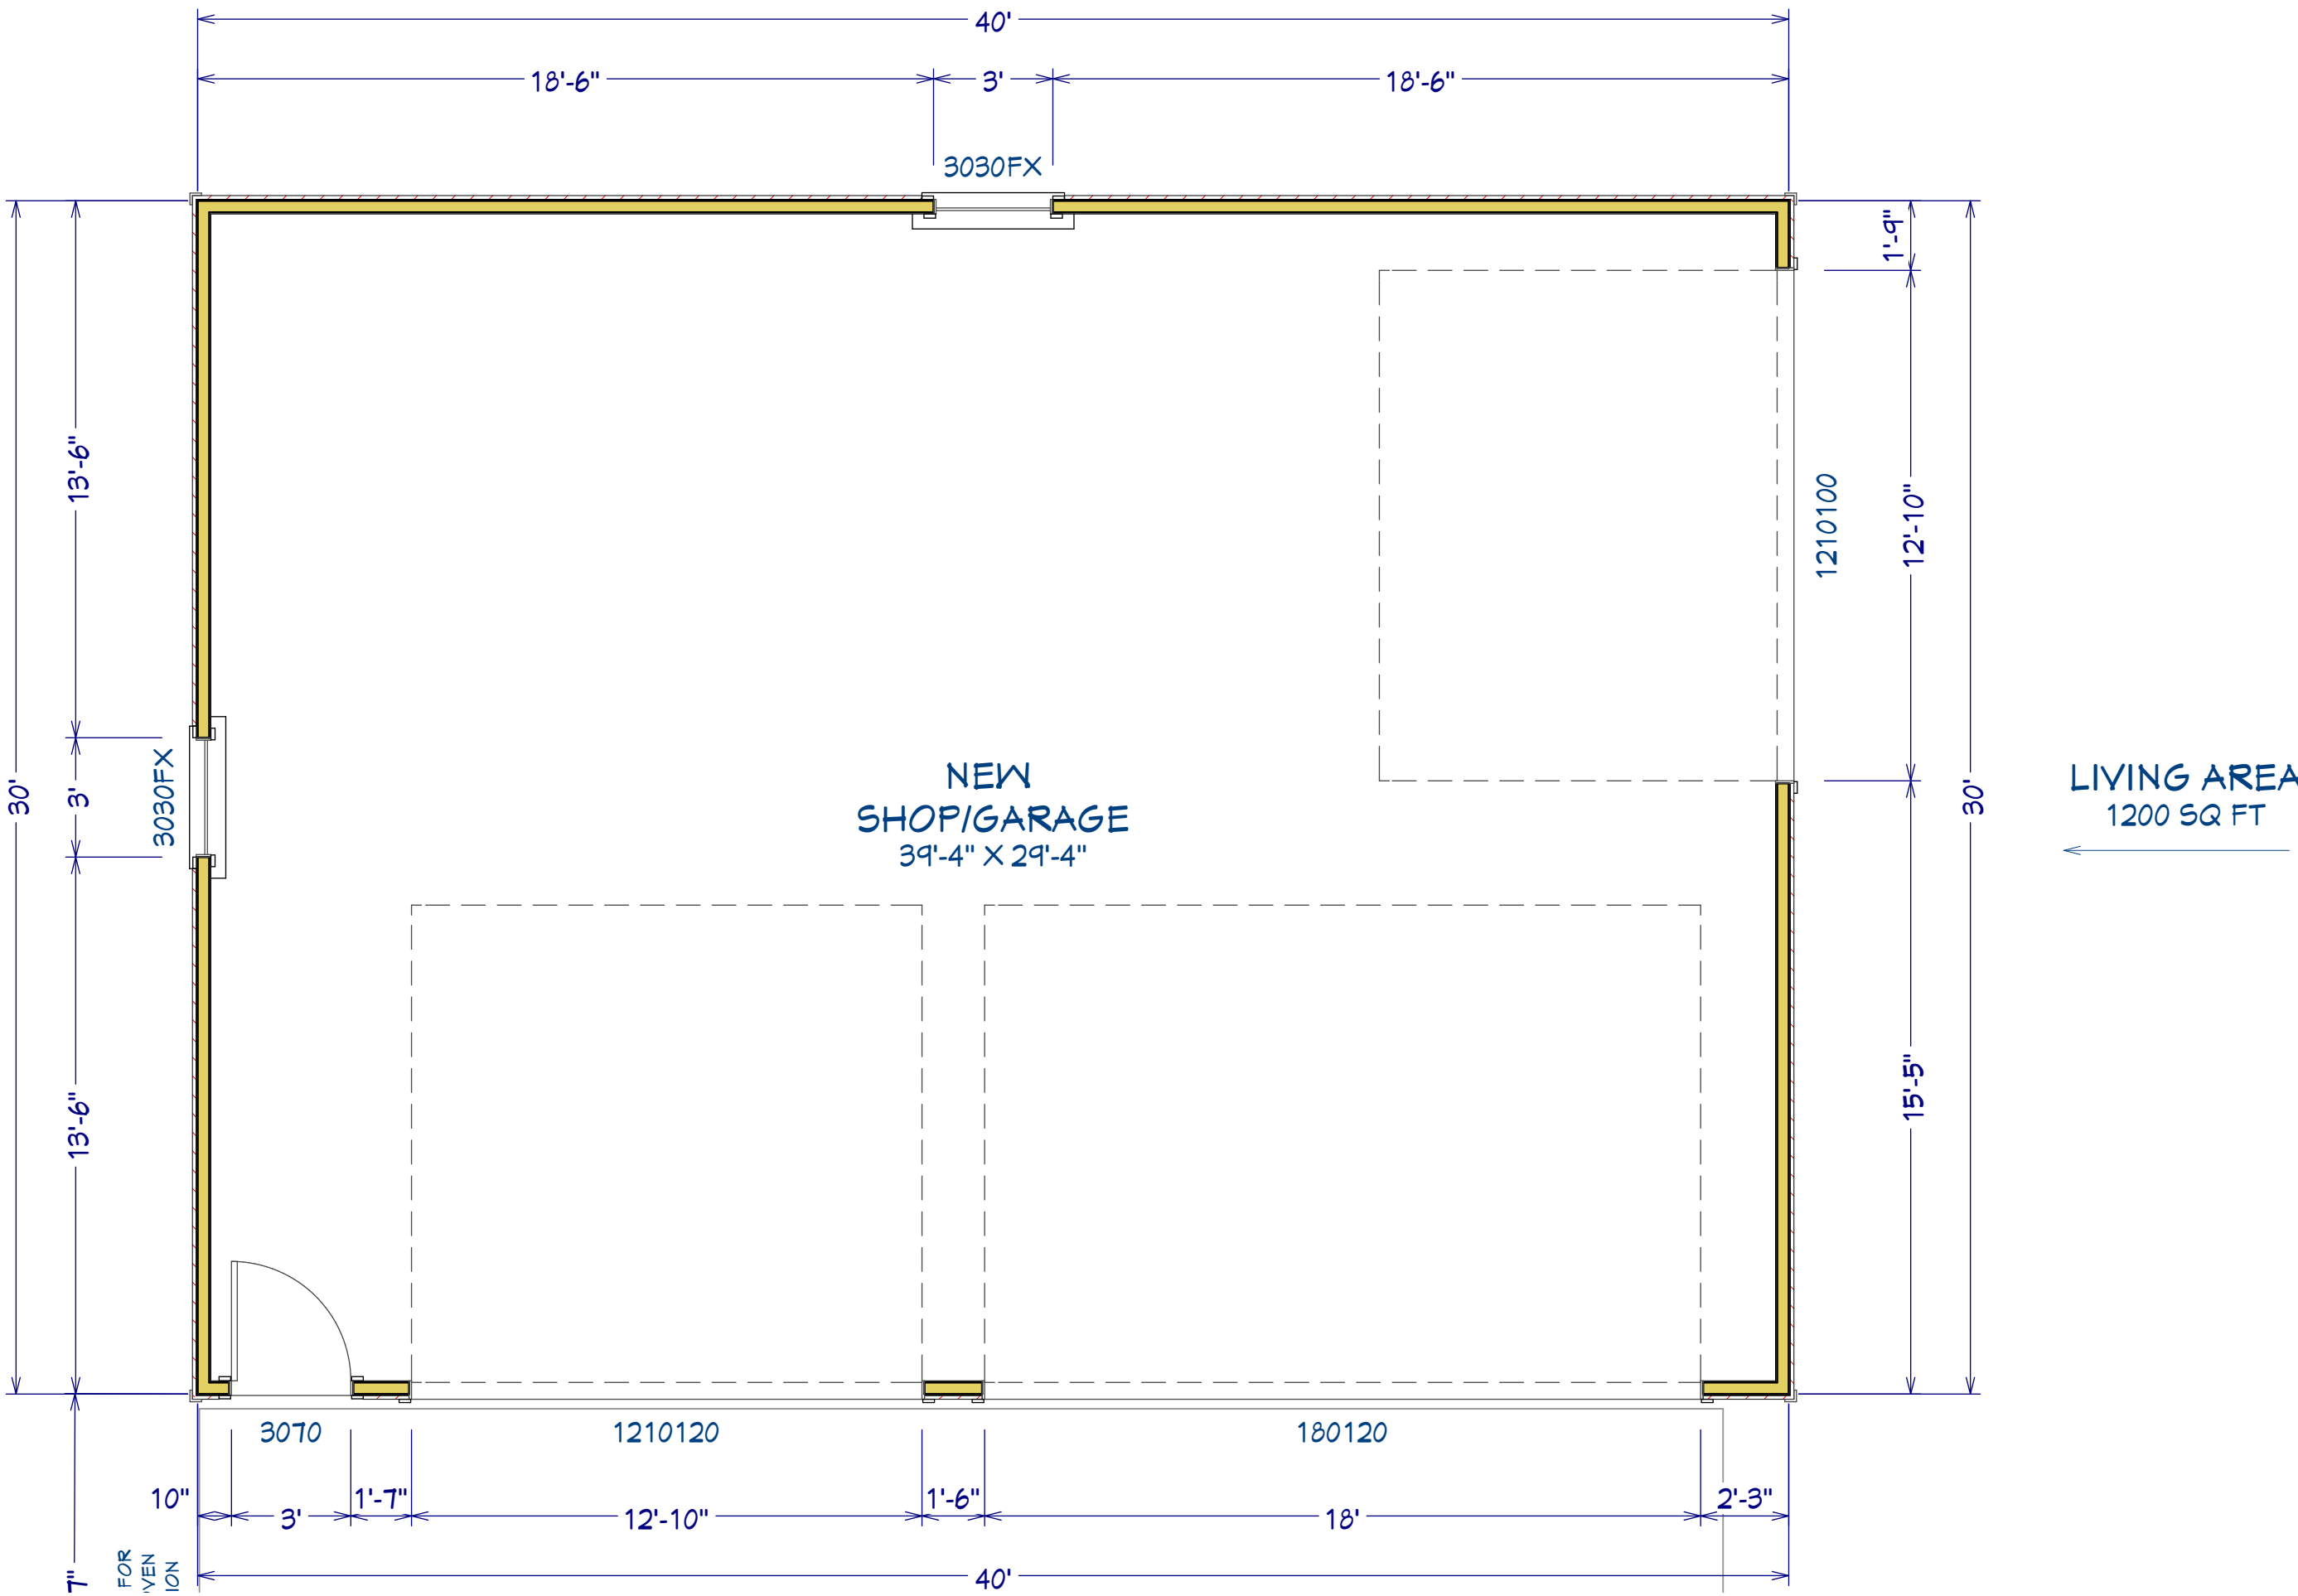

FLOOR PLAN

SEE STEEL MANUFACTURERS PLANS
FOR STRUCTURE & FOUNDATION PLANS

REV
3
SCALE:
1/4"=1'
SHEET:
7