


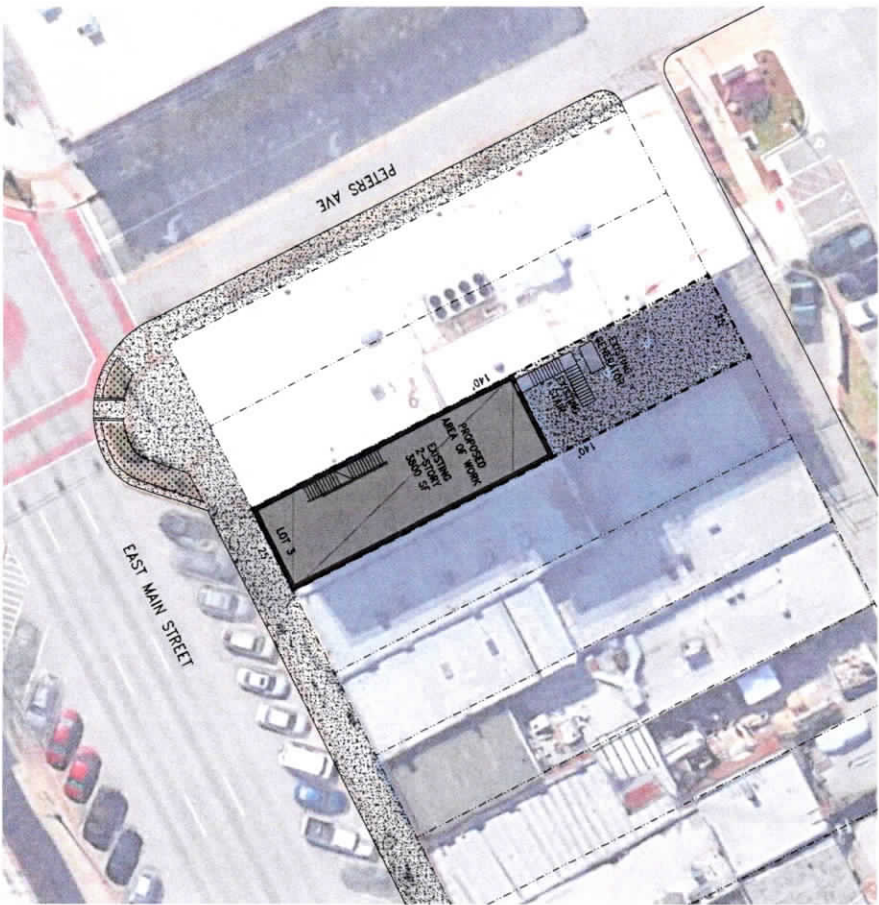

↑ A SITE PLAN
 SCALE: 1/8" = 1'-0"



I, the undersigned, being a duly licensed Professional Engineer in the State of Oklahoma, do hereby certify that the above is a true and correct copy of the original as filed in my office.

NEW PROJECT PLANS FOR:
205 E MAIN ST
 NORMAN, OK 73069

JOB # : 0372 - 001

DATE : 11.22.2021

SCALE : AS SHOWN

SHEET NAME :

SHEET # : A1.1

REVISION # : X

2400 N. CHURCH BLVD
 NORMAN, OK 73069
 www.PEACOCKDESIGN.COM
 405.772.8347



**PEACOCK
DESIGN**