


ALLEY

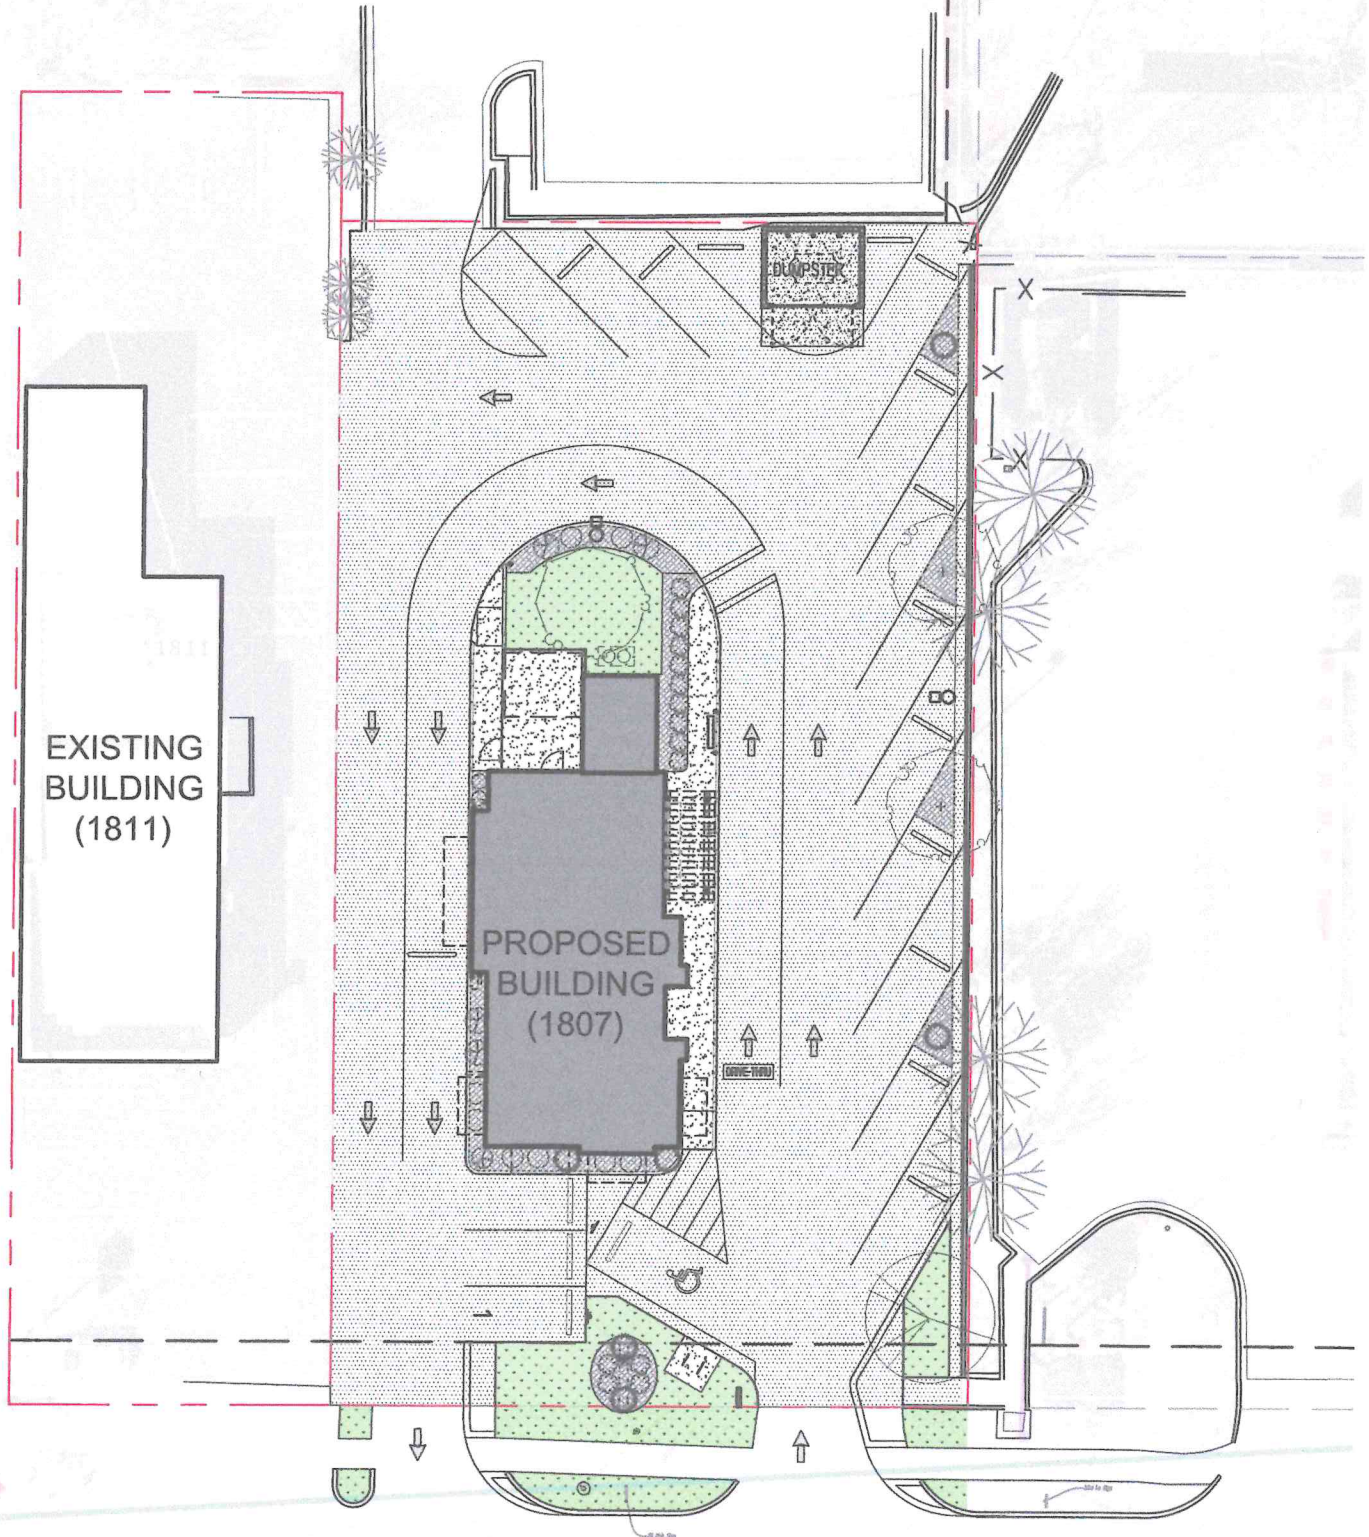

A

# SITE PLAN

SCALE: 1" = 30'-0"

W. LINDSEY STREET