




6/26/2024 3:06:21 PM N:\OKC\Facilities_Production\220275 - REES - Integrus Clinics (5 Locations)_Norman_Civil\Production Drawings\OVERALL GRADING PLAN.dwg

INTEGRIS Primary Care Clinic
Norman, OK

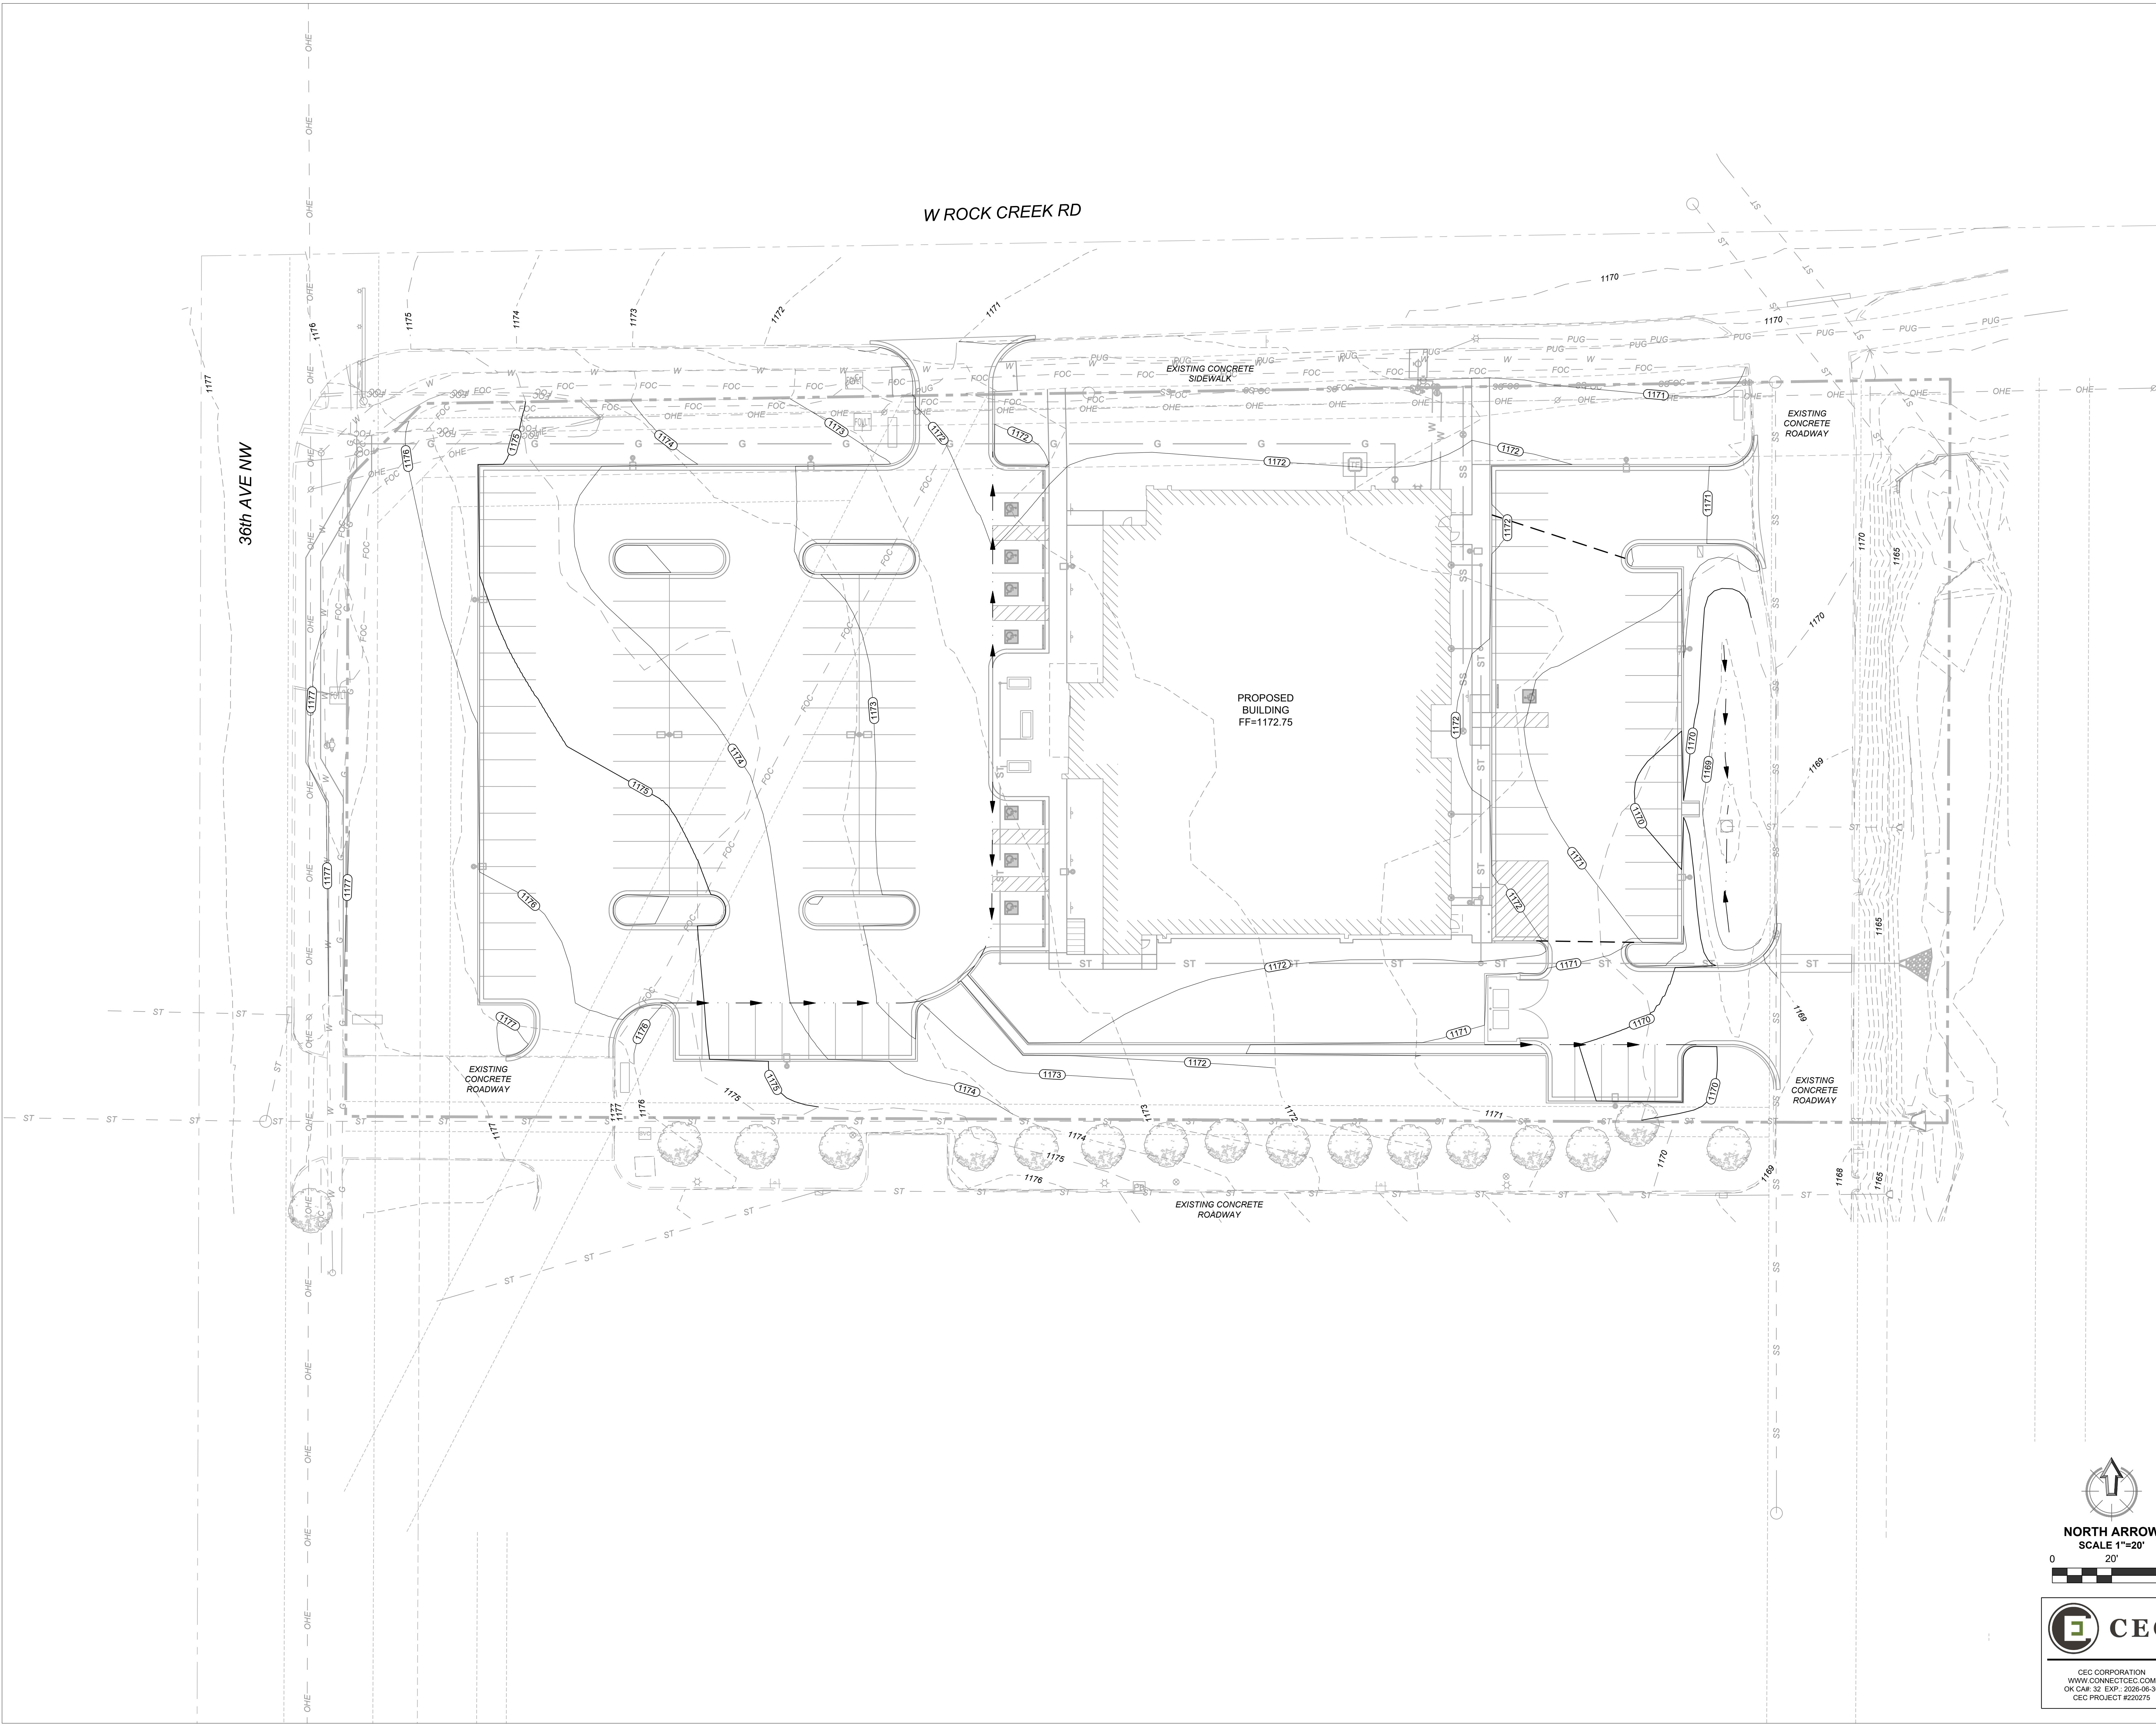

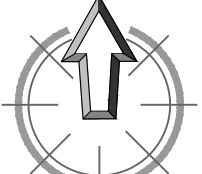

NORTH ARROW
SCALE 1"=20'

 

0 20' 40'



CEC

CEC CORPORATION
WWW.CONNECTCEC.COM
OK CAR: 32 EXP: 2026-06-30
CEC PROJECT #220275

REES

9211 Lake Hefner Parkway, Suite 300
Oklahoma City, OK 73120
405.942.7337 main

AN EMPLOYEE-OWNED FIRM
ARCHITECTURE PLANNING INTERIORS

Mechanical, Electrical and Plumbing Engineer
PEC
10921 S Western Ave, Suite 100
Oklahoma City, OK
405.463.6570

Structural Engineer
ZFI Engineering, Co.
8411 S. Walker Ave
Oklahoma City, OK 73139
405.634.3393

Civil Engineer
CEC
4500 W. Memorial Rd
Oklahoma City, OK 73142
405.753.4200


Landscape Architect
MKEC
205 NW 63rd St, Ste 240
Oklahoma City, OK 73116
405.842.8558

INTEGRIS Norman
Primary Care Clinic



Norman, OK

No.	Description	Date
Revisions		
Project No.	12223.00	
Drawn	JMP	
Checked	LMF	
Approved	LMF	
Key:		

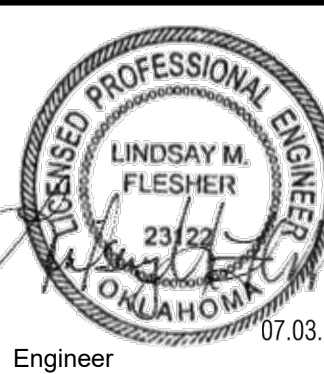

Architect

Engineer

CONSTRUCTION DOCUMENTS

Title:
OVERALL GRADING PLAN

Scale: AS SHOWN

Drawing No.
C-300

Issue Date
JULY 3, 2024

© COPYRIGHT REES ASSOCIATES, INC.

Mechanical, Electrical and
Plumbing Engineer
PEC
10921 S Western Ave, Suite 100
Oklahoma City, OK
405.463.6570

Structural Engineer
ZFI Engineering, Co.
8411 S. Walker Ave
Oklahoma City, OK 73139
405.634.3393

Civil Engineer
CEC
4500 W. Memorial Rd
Oklahoma City, OK 73142
405.753.4200

Landscape Architect
NKEC
205 NW 63rd St, Ste 240
Oklahoma City, OK 73116
405.842.8558

INTEGRIS Norman
Primary Care Clinic



Norman, OK

No. Description Date

Revisions

Project No.
12223.00

Drawn
JMP

Architect

Checked
LMF

Approved
LMF

Engineer

Key:

CONSTRUCTION
DOCUMENTS

Title:
PARKING LOT
GRADING PLAN



Scale: AS SHOWN

Drawing No.


C-301

Issue Date
JULY 3, 2024

© COPYRIGHT REES ASSOCIATES, INC.

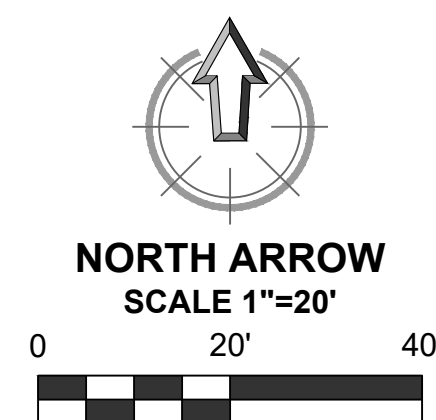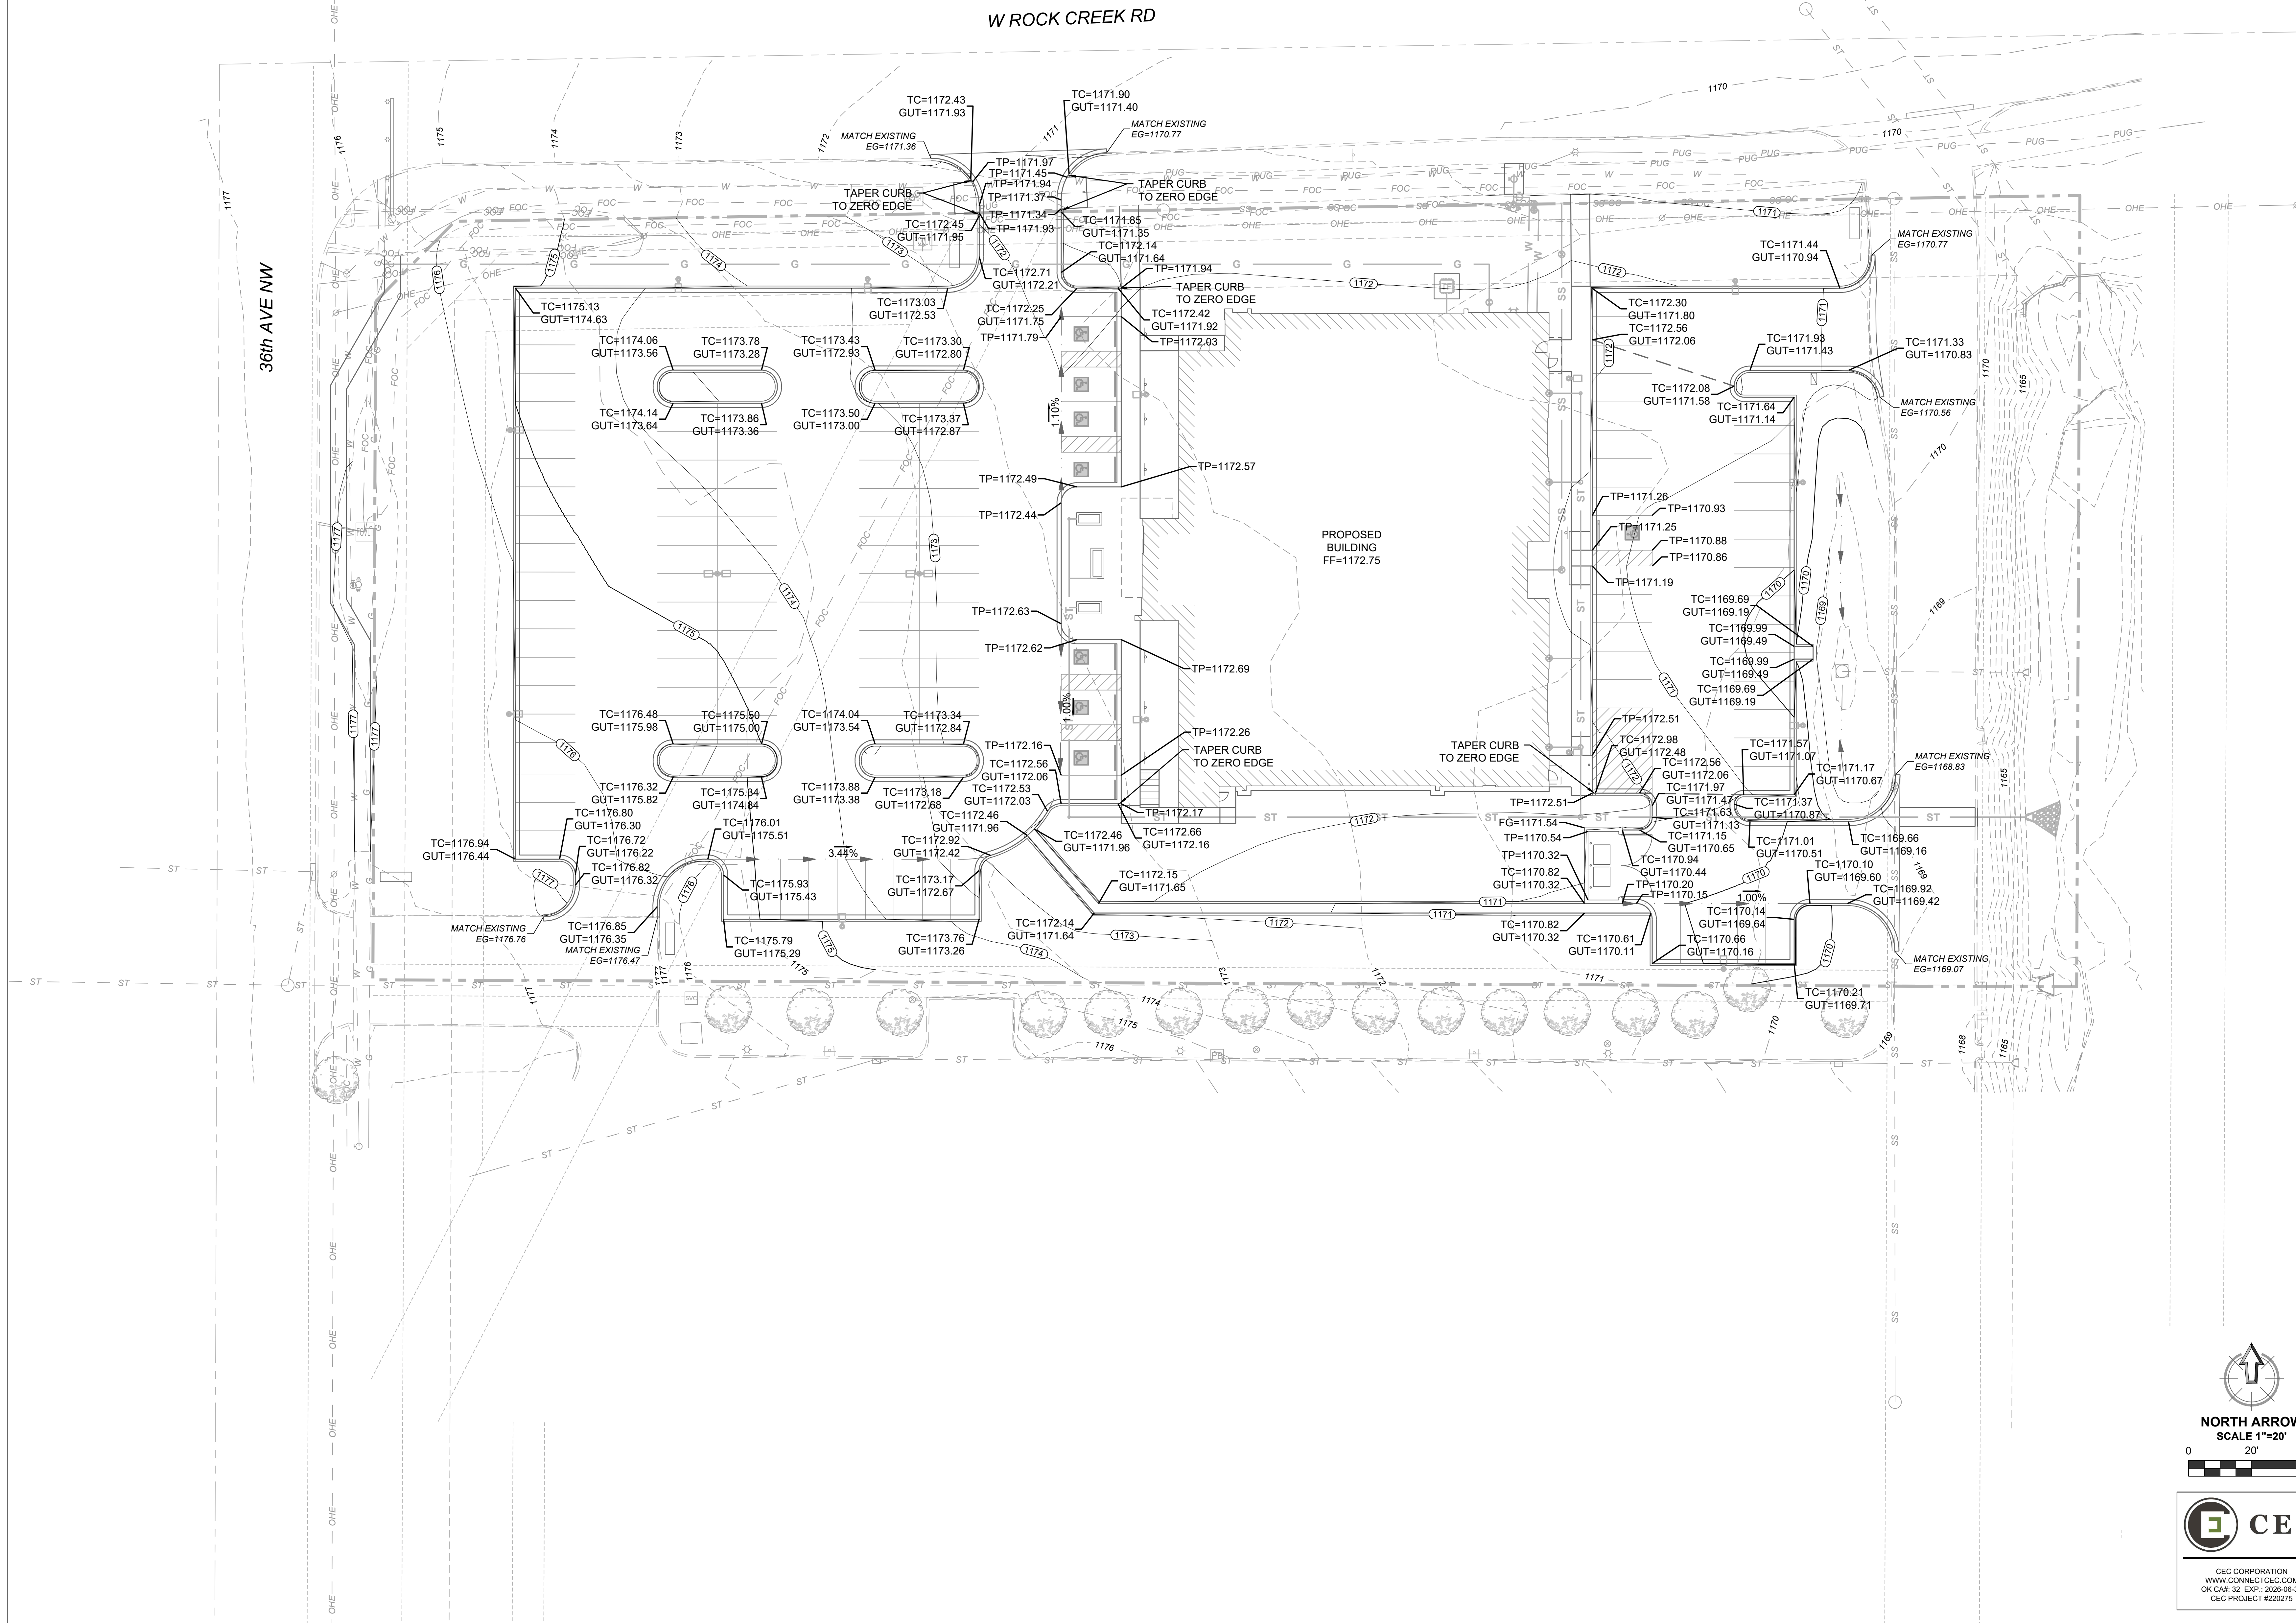

CEC CORPORATION
WWW.CONNECTCEC.COM
OK CAR 32 EXP. 2026-06-30
CEC PROJECT #220275

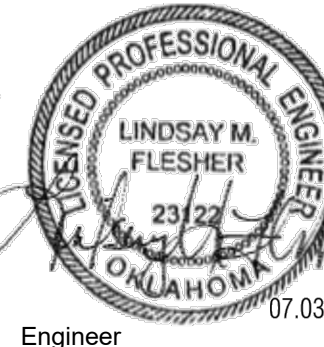

Mechanical, Electrical and
Plumbing Engineer
PEC
10921 S Western Ave, Suite 100
Oklahoma City, OK
405.463.6570

Structural Engineer
ZFI Engineering, Co.
8411 S. Walker Ave
Oklahoma City, OK 73139
405.634.3393

Civil Engineer
CEC
4500 W. Memorial Rd
Oklahoma City, OK 73142
405.753.4200

Landscape Architect
MKEC
205 NW 63rd St, Ste 240
Oklahoma City, OK 73116
405.842.8558

INTEGRIS Norman
Primary Care Clinic



Norman, OK

No.	Description	Date
Revisions		
Project No. 12223.00	Architect	
Drawn JMP		
Checked LMF		
Approved LMF	Engineer	07.03.24

CONSTRUCTION
DOCUMENTS

Title:
SIDEWALK GRADING
PLAN



Scale: AS SHOWN

Drawing No.

C-302

Issue Date
JULY 3, 2024

© COPYRIGHT REES ASSOCIATES, INC.

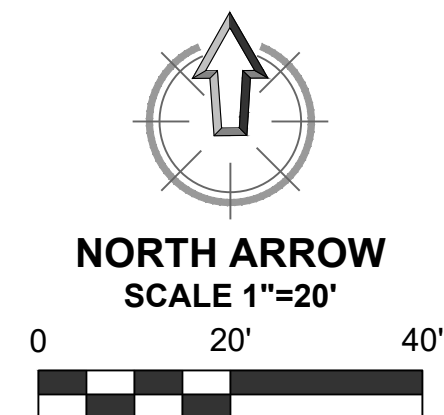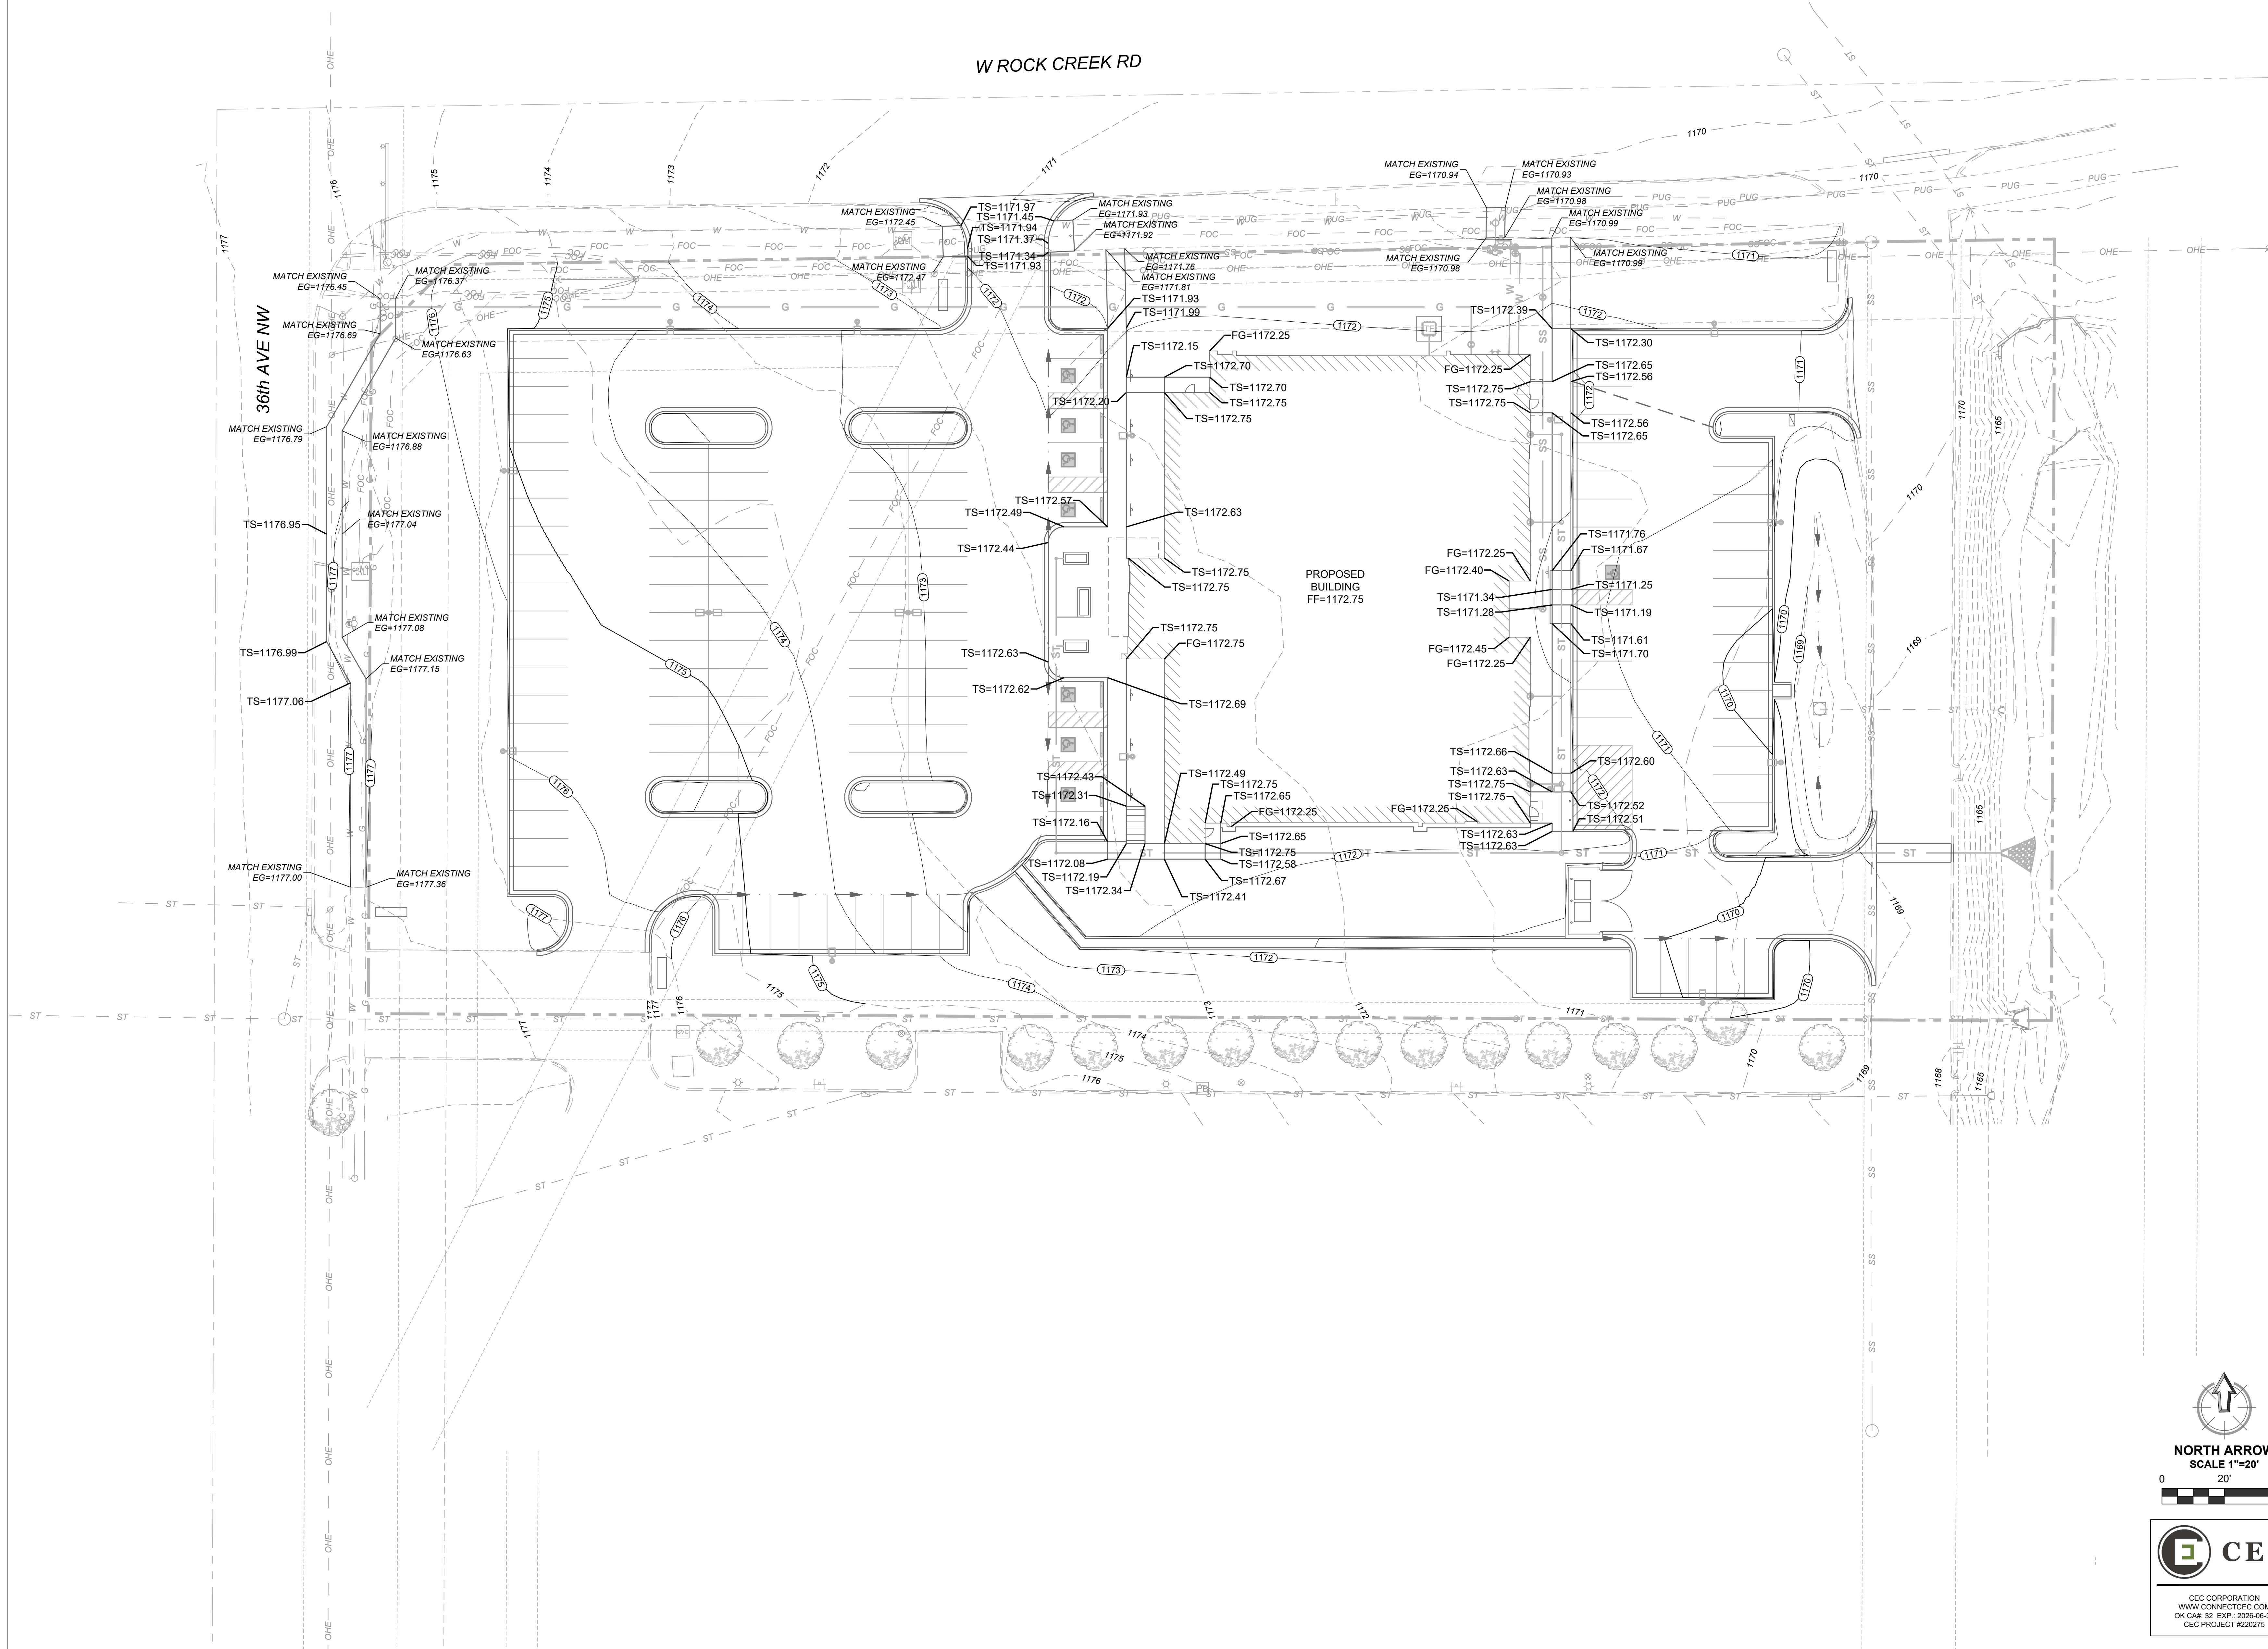

CEC CORPORATION
WWW.CONNECTCEC.COM
OK CAP: 32 EXP: 2026-06-30
CEC PROJECT #220275


Mechanical, Electrical and
Plumbing Engineer
PEC
10921 S Western Ave, Suite 100
Oklahoma City, OK
405.463.6570

Structural Engineer
ZFI Engineering, Co.
8411 S. Walker Ave
Oklahoma City, OK 73139
405.634.3393

Civil Engineer
CEC
4500 W. Memorial Rd
Oklahoma City, OK 73142
405.753.4200

Landscape Architect
MKEC
205 NW 63rd St, Ste 240
Oklahoma City, OK 73116
405.842.8558

INTEGRIS Norman
Primary Care Clinic

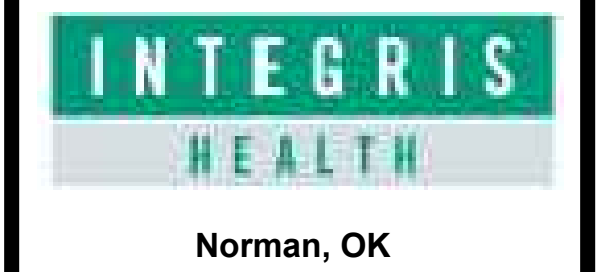

Norman, OK

No.	Description	Date
Revisions		
Project No. 12223.00		
Drawn JMP		
	Architect	
Checked LMF		
Approved LMF		
	Engineer	07.03.21

CONSTRUCTION
DOCUMENTS

Title:
PROPOSED SANITARY
& STORM UTILITY
PLAN



Scale: AS SHOWN

Drawing No.


C-402

Issue Date
JULY 3, 2024

© COPYRIGHT REES ASSOCIATES, INC.

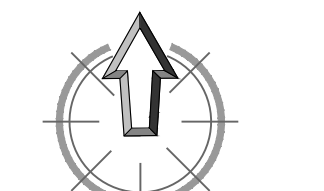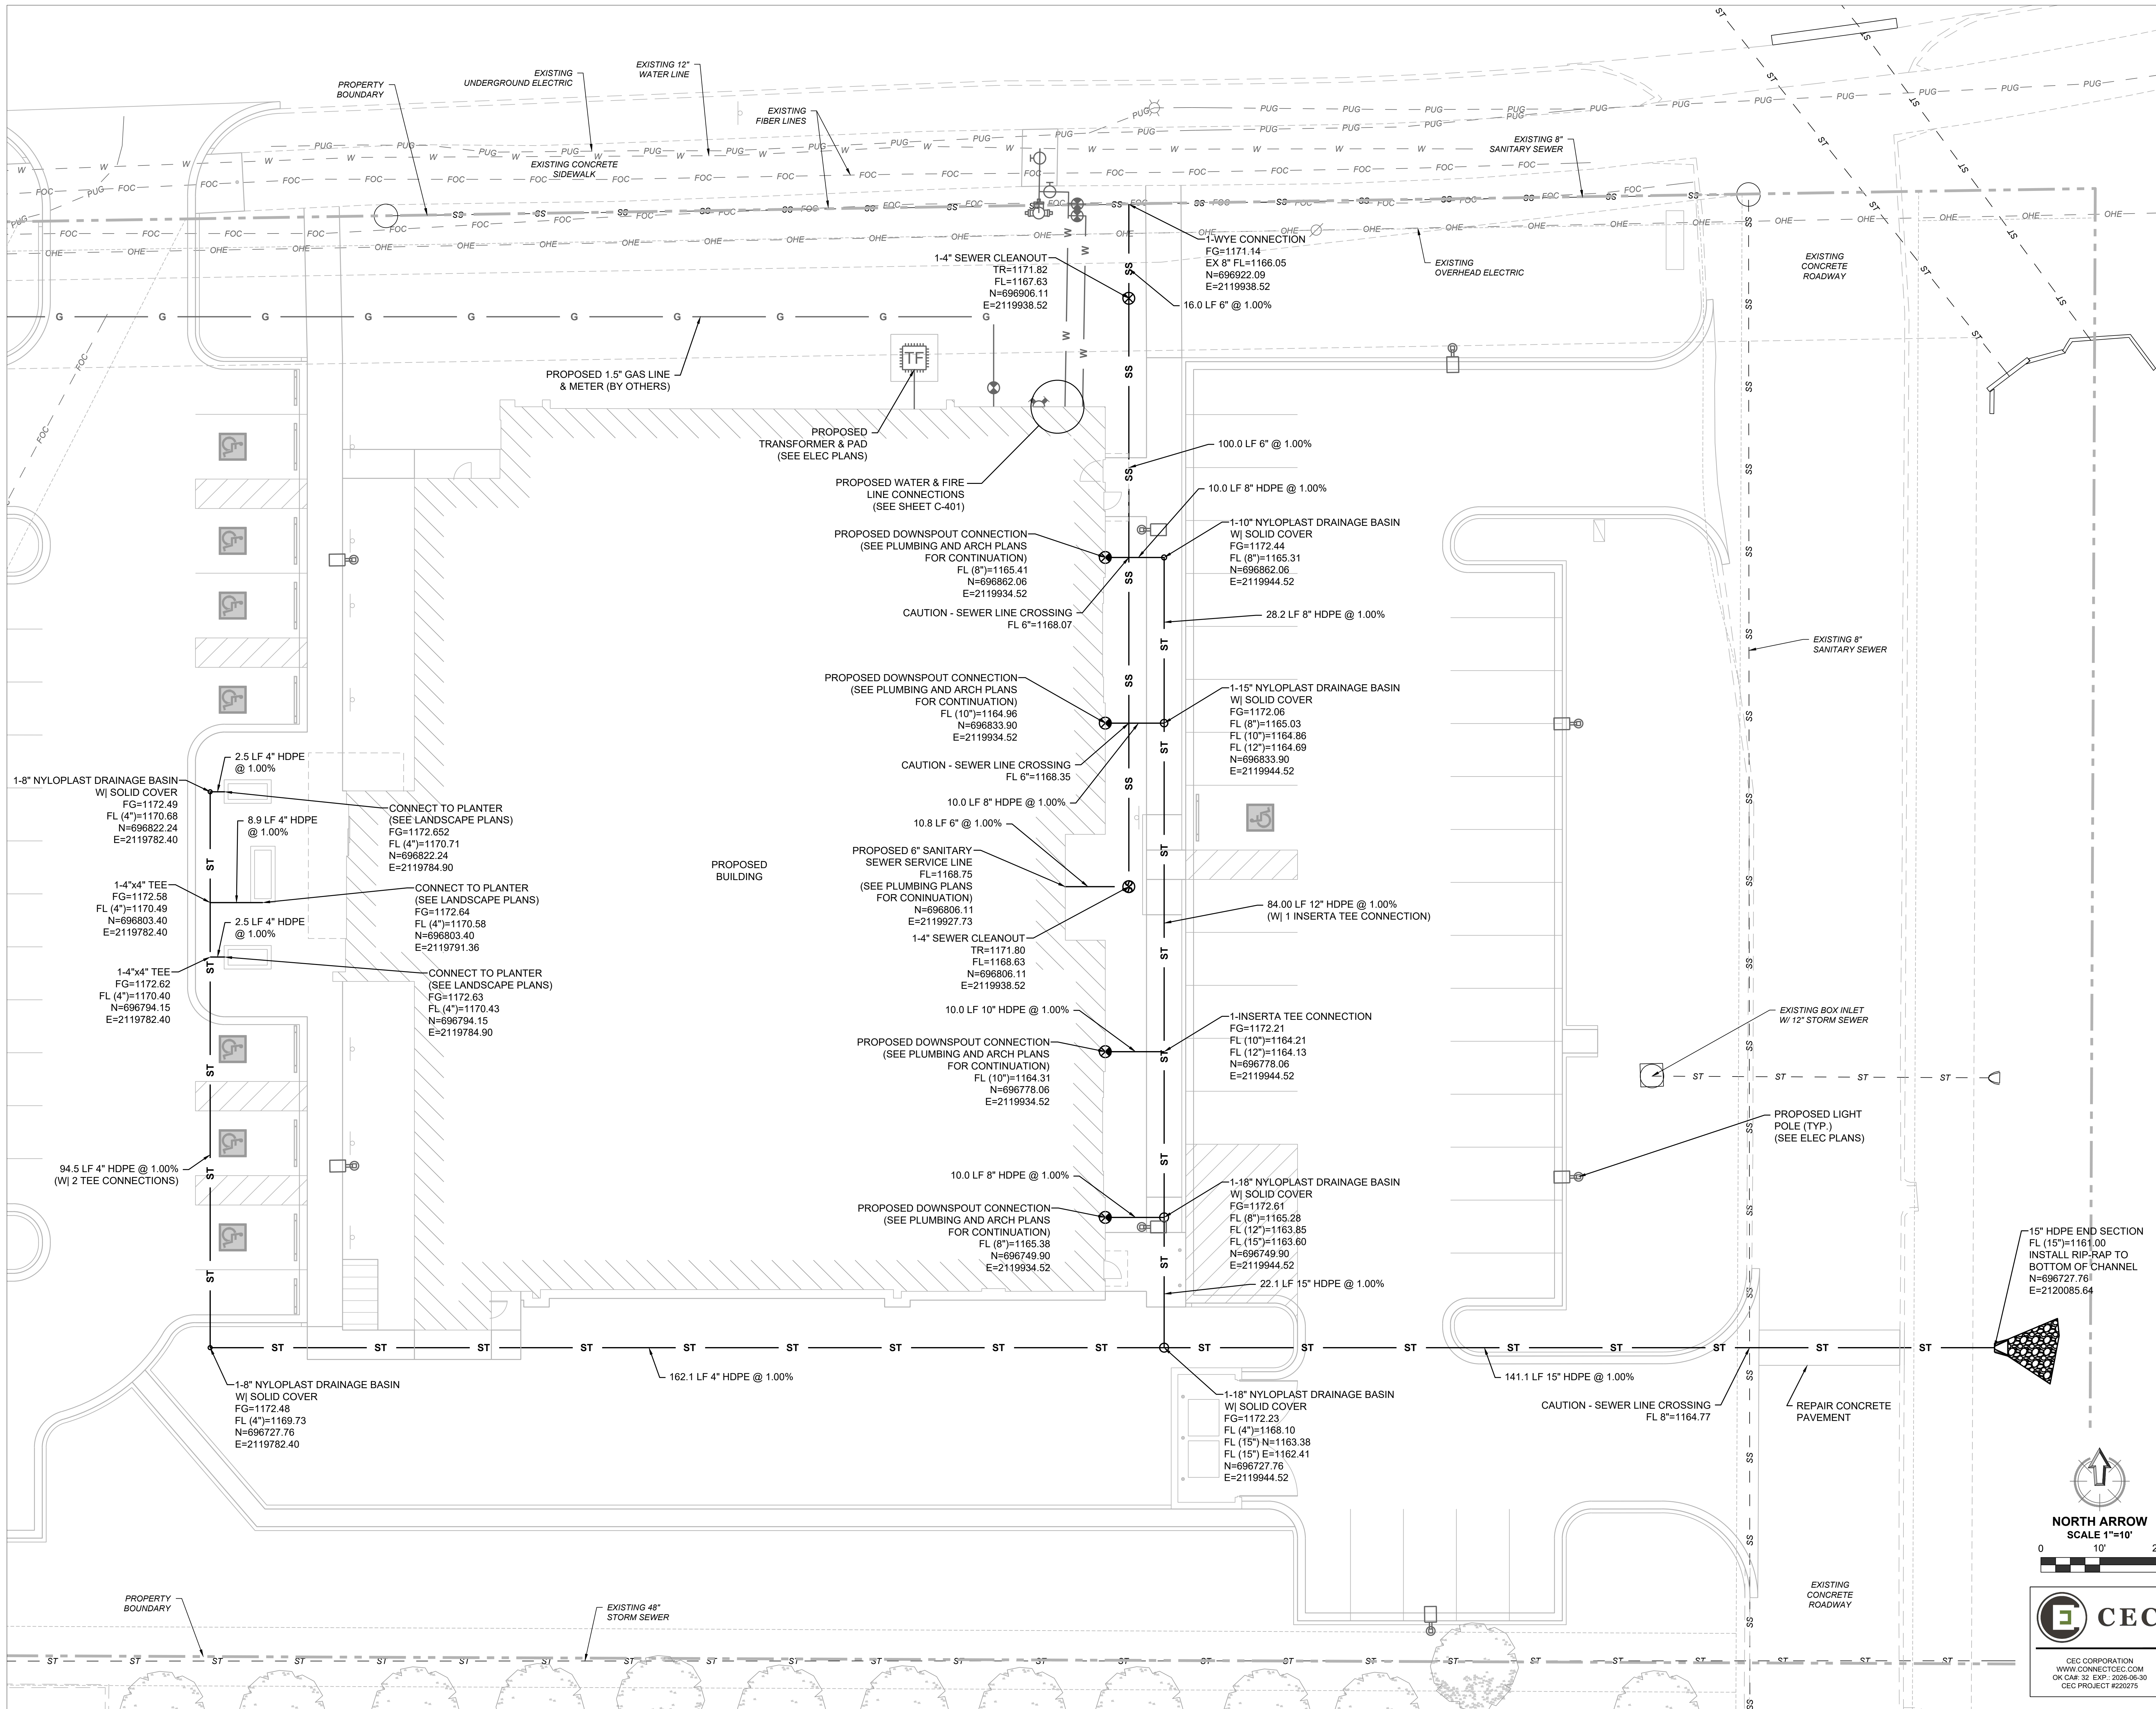

NORTH ARROW
SCALE 1"=10'

 

CEC CORPORATION
WWW.CONNECTCEC.COM
OK CAR 32 EXP: 2026-06-30
CEC PROJECT #220275