



THE MCKINNEY PARTNERSHIP
architects

3600 West Main
Suite 200
Norman, Oklahoma
73072
405.360.1400 p
405.364.8287 f
tmparch.com

Copyright © 2008 The McKinney Partnership Architects, P.C., All Rights Reserved

Sheet:

Project:

City of Norman
Traffic Management Center
J/P No: 3532504
Project No: STP-214E(128)AG
313 N. Webster Avenue
Norman, OK

Issue Date:
09/30/2022 90% CD SET


Revisions:

Project Number:
CM090822

Sheet Title:
FLOOR PLAN

Sheet Number:

A2.0

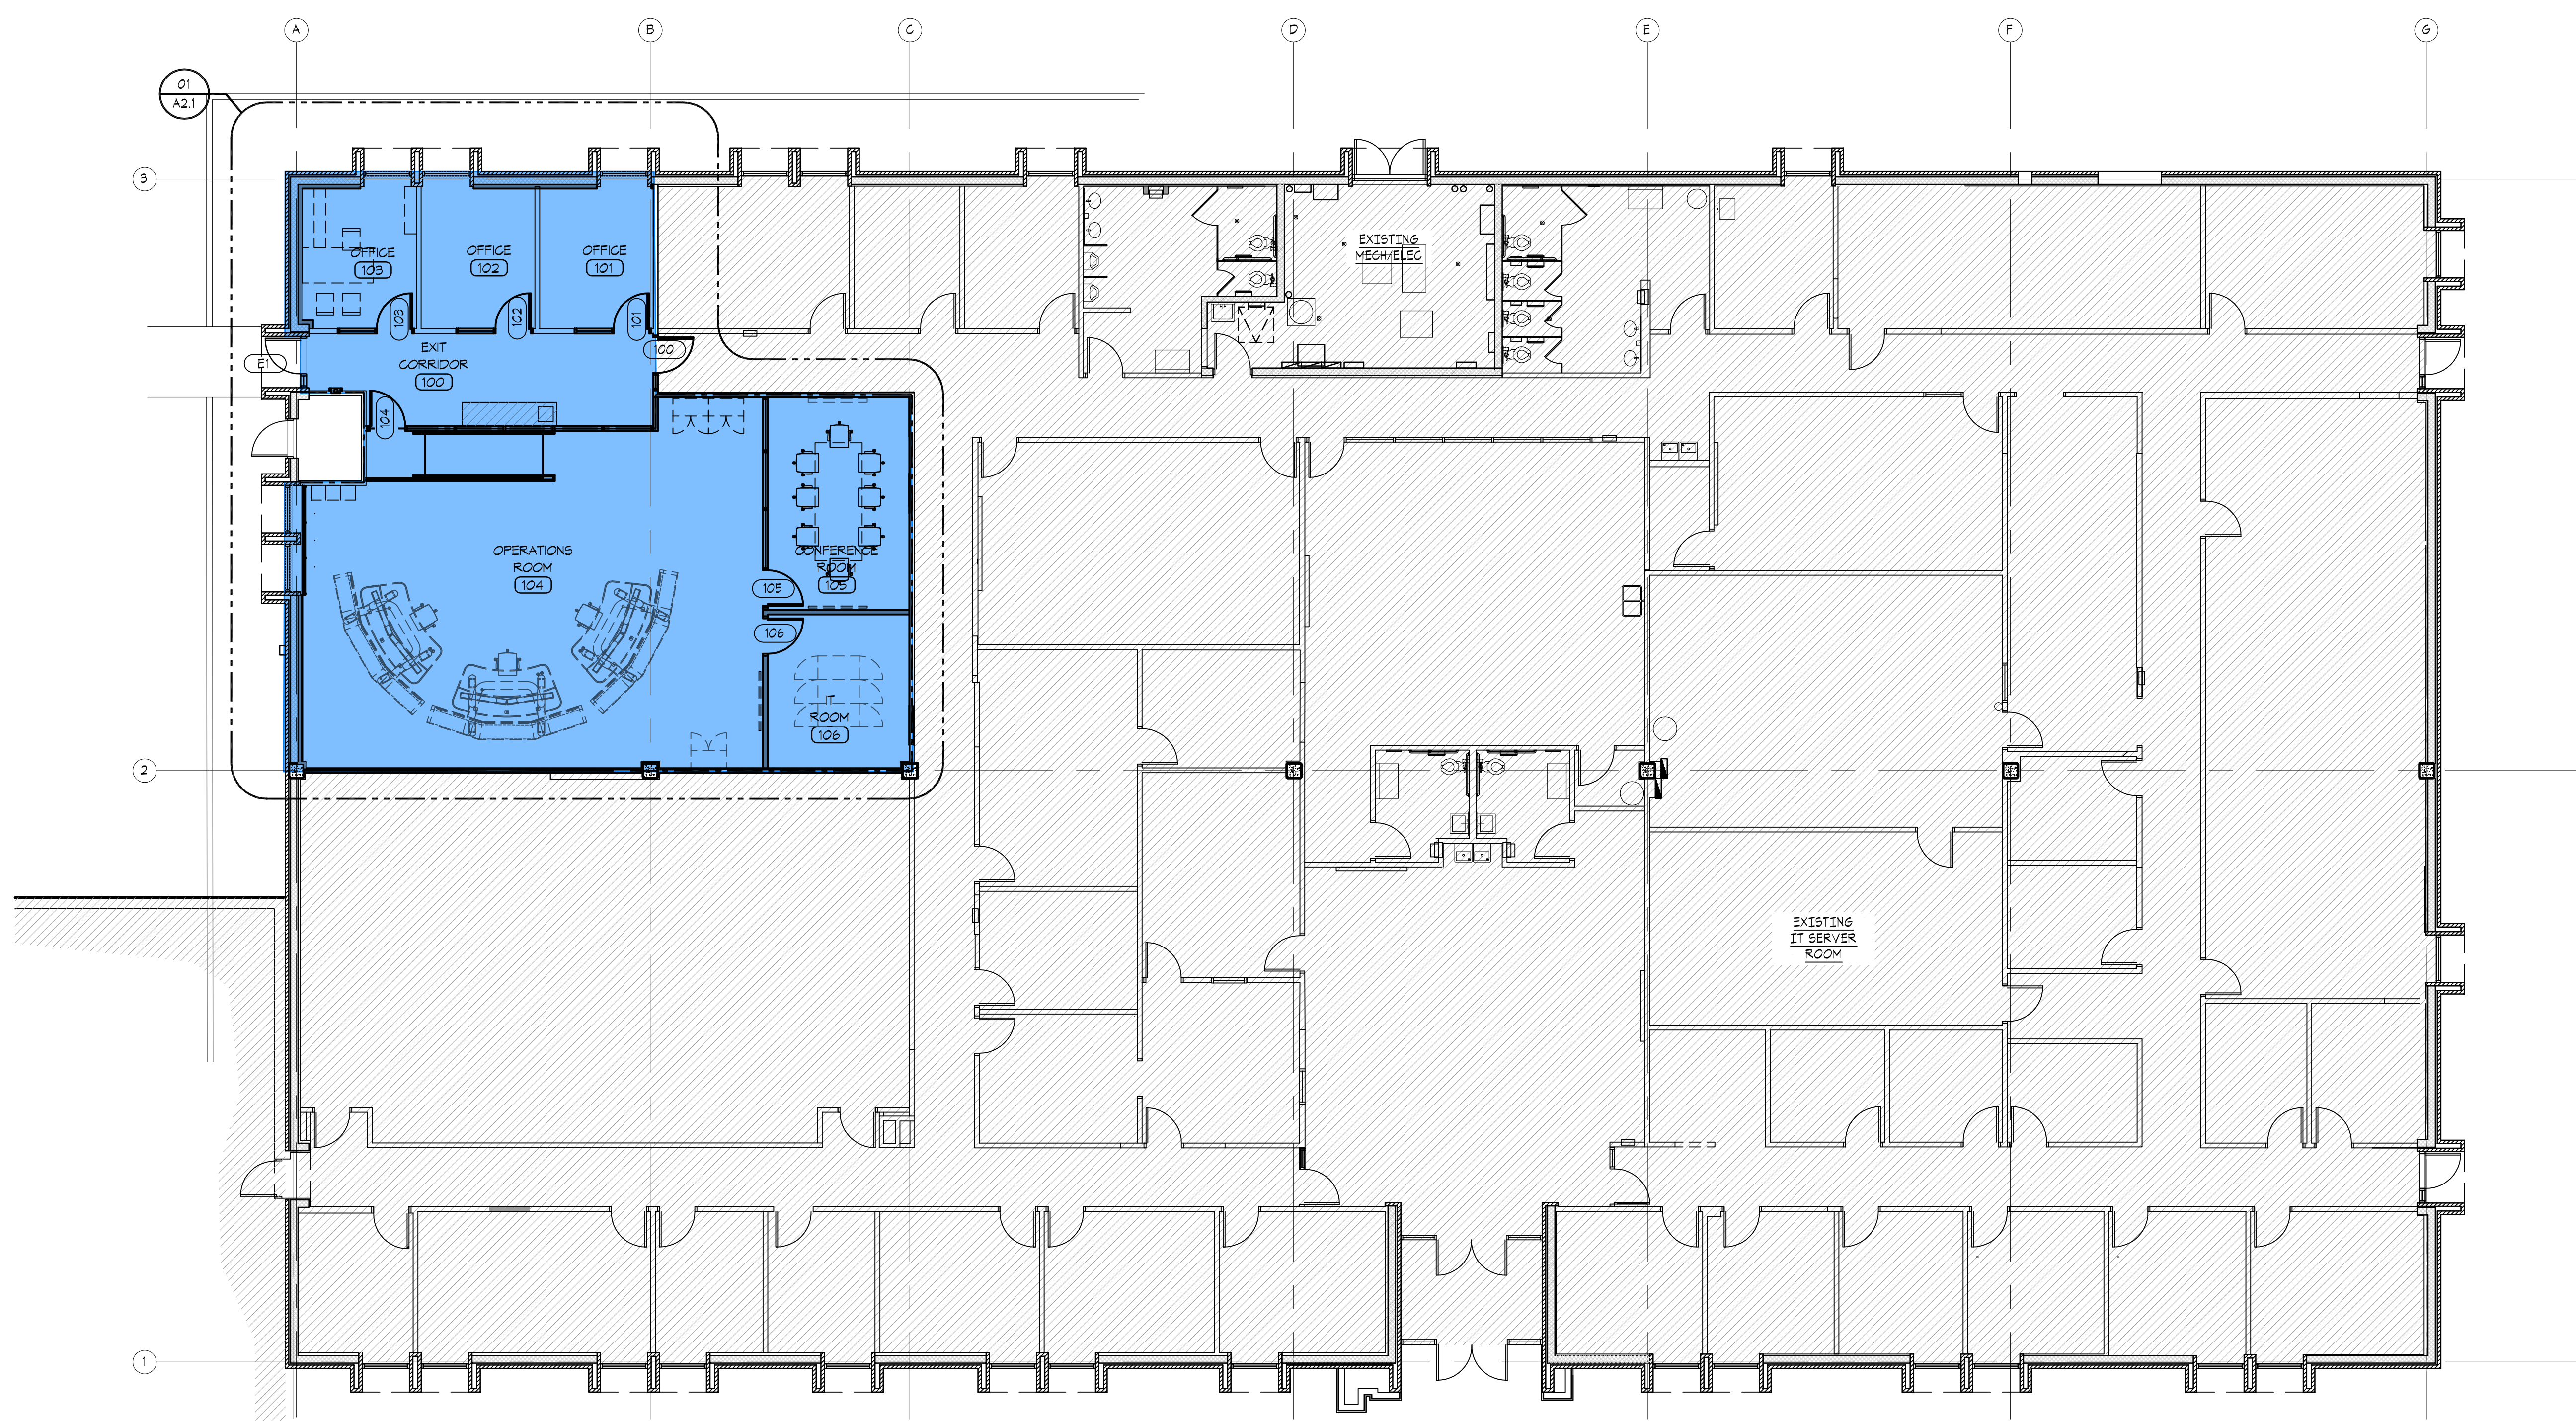

HATCHED AREA INDICATES AREA THAT IS NOT IN CONTRACT (N.I.C.)

01 FLOOR PLAN
TRUE PLAN NORTH NORTH
SCALE: 1/8" = 1'-0"

FLOOR PLAN LEGEND	
	EXISTING WALL TO REMAIN
	NEW WALL
	NEW BUILT-IN MILLWORK
	FULL HEIGHT PARTITION - FULLY SEALED - AREA OF CONTAINMENT FOR HALON SYSTEM
E = EXISTING DOOR & HM FRAME TO REMAIN N = NEW DOOR & HM FRAME R = RELOCATED EXISTING DOOR & HM FRAME	