

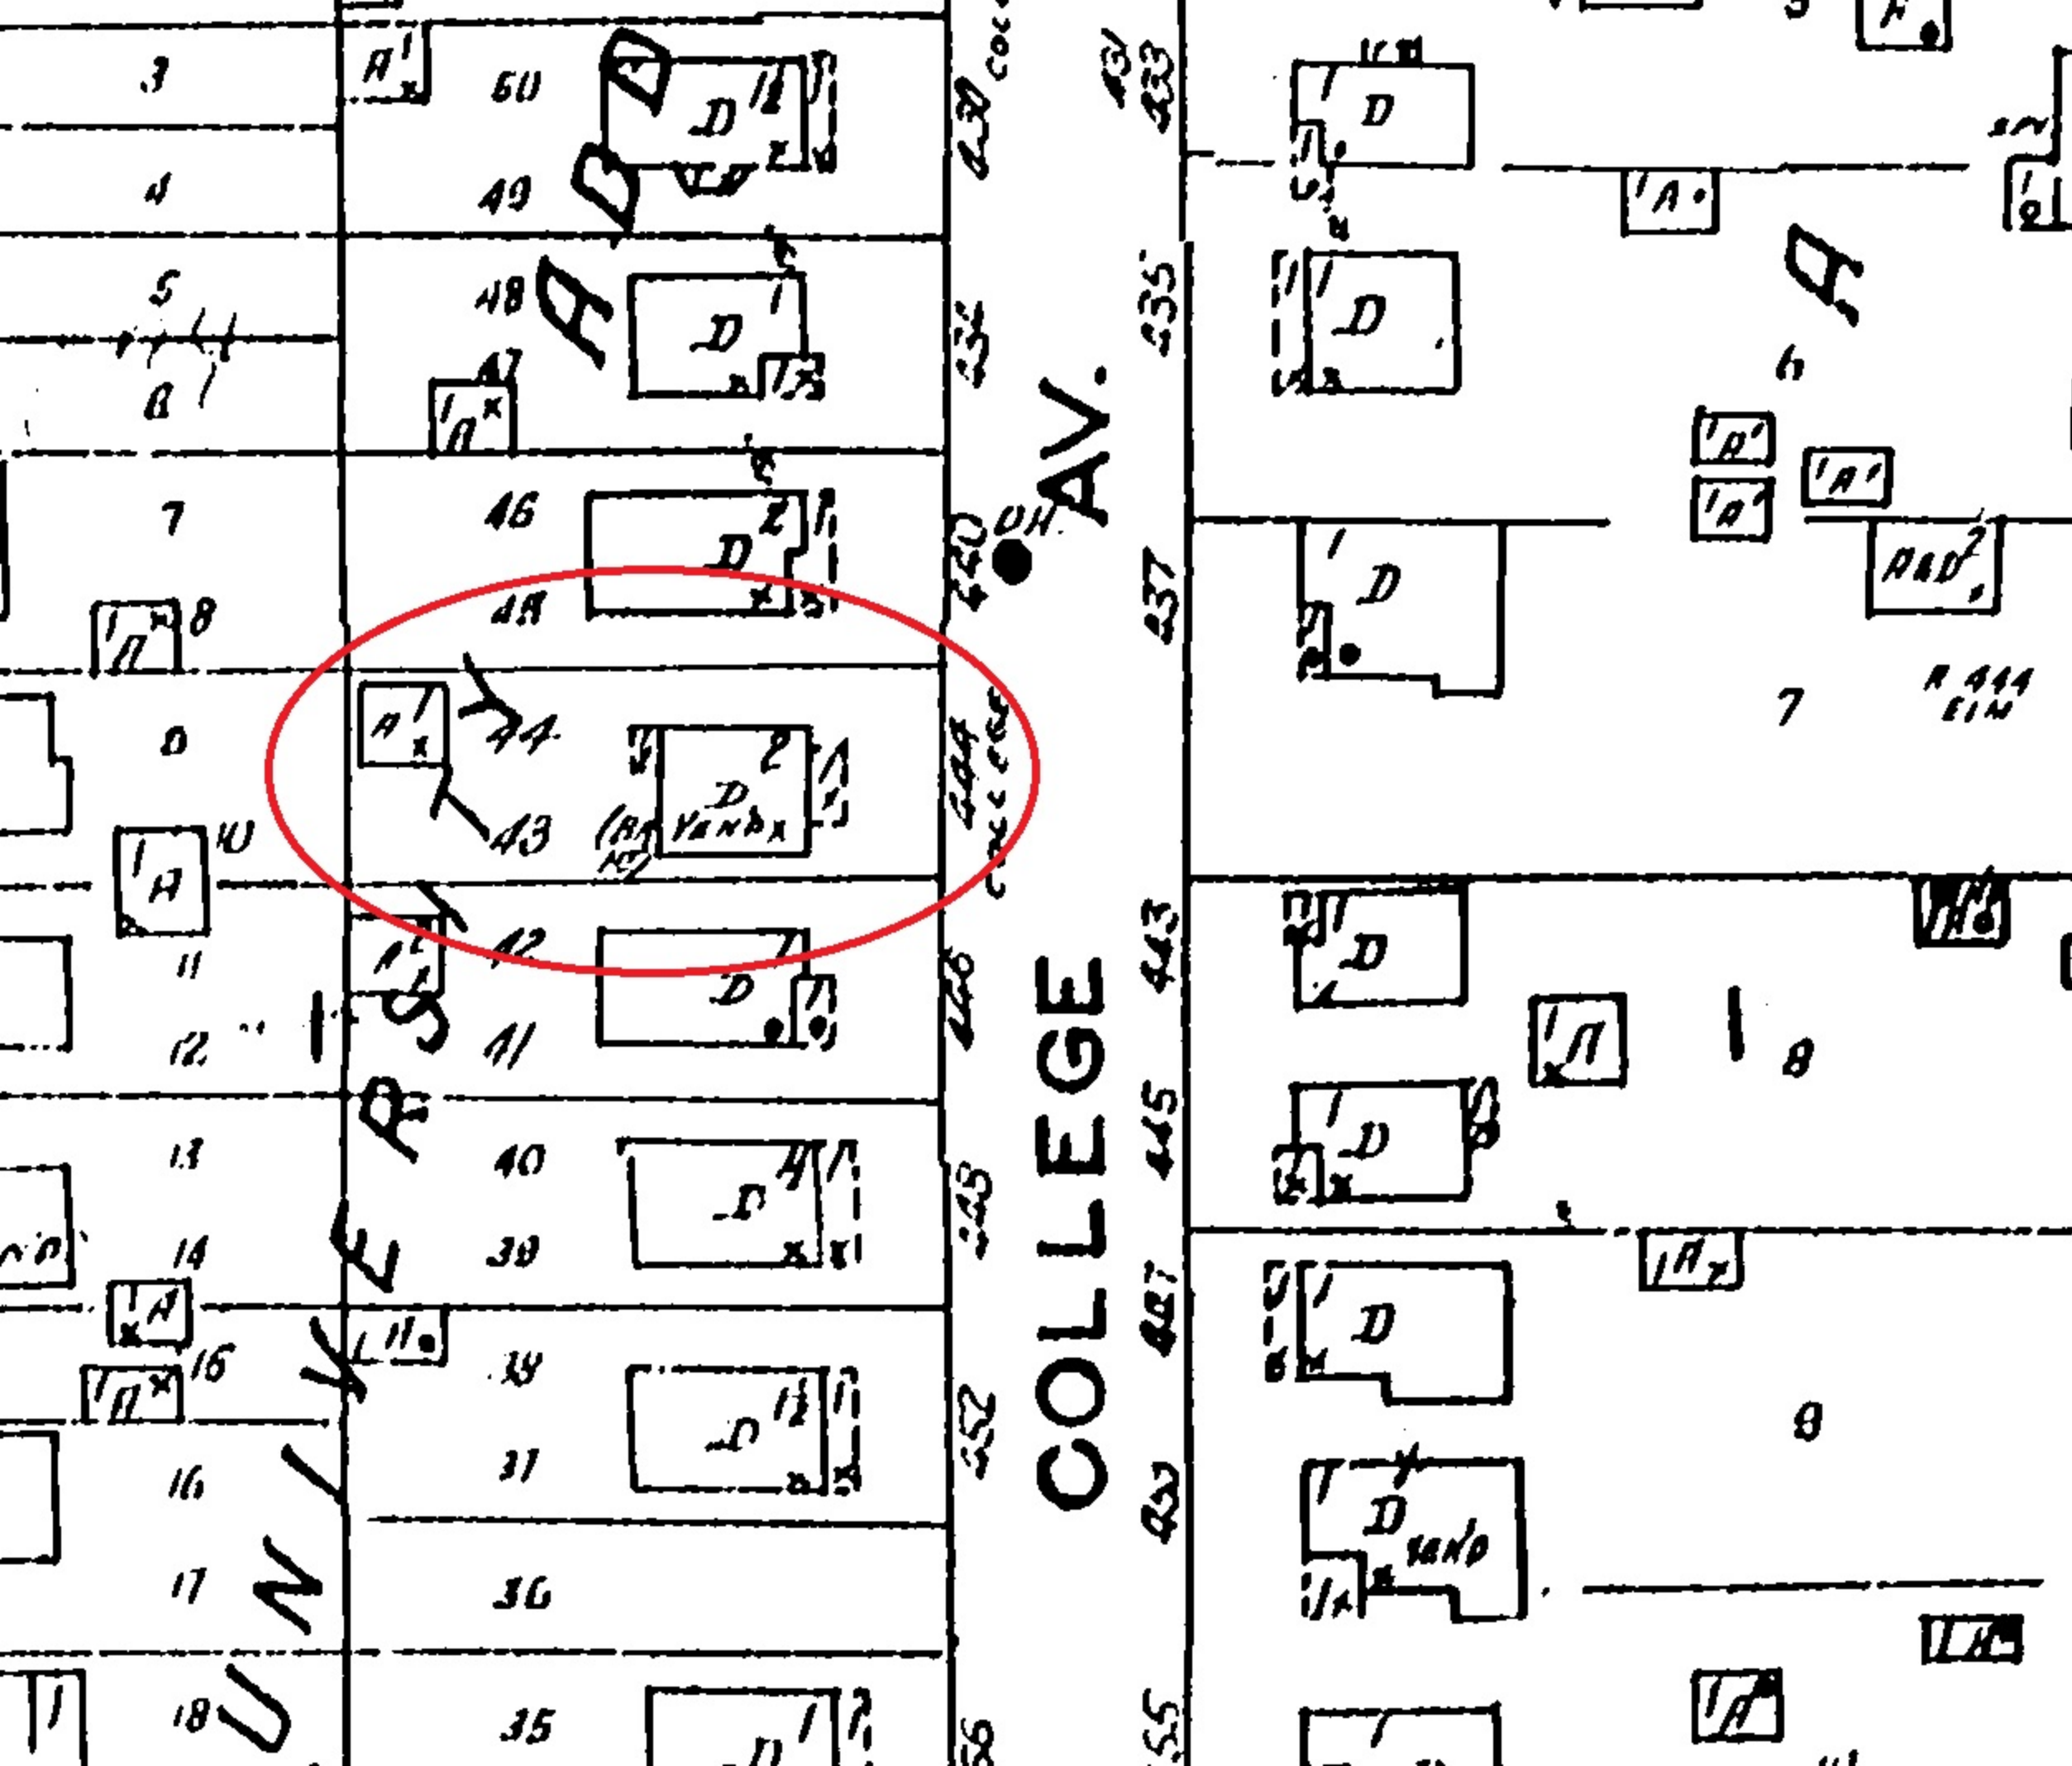


The City of Norman Historic District Commission APPLICATION FOR CERTIFICATE OF APPROPRIATENESS (COA)		Staff Only Use: HD Case # _____ Date _____ Received by: _____
Note: Any relevant building permits must be applied for and paid for separately in the Planning and Community Development Office 405-366-5311.		
Address of Proposed Work:		444 College Ave
Applicant's Contact Information:		
Applicant's Name: Bryan Bloom		
Applicant's Phone Number(s): 405.312.0979		
Applicant's E-mail address: bryanbloom@gmail.com		
Applicant's Address: 428 Chautauqua Ave, Norman OK		
Applicant's relationship to owner: ☒ Contractor ☐ Engineer ☐ Architect		
Owner's Contact Information: (if different than applicant)		
Owner's Name: Dylan Herrick and Susan Skapik		
Owner's Phone Number(s): 405.207.3051		
Owner's E-mail: sjskapik@gmail.com		
Project(s) proposed: (List each item of work proposed. Work not listed here cannot be reviewed.)		
1) Addition of screened porch on rear of existing house		
2)		
3)		
4)		
Supporting documents such as project descriptions, drawings and pictures are required see checklist page for requirements.		
Authorization: I hereby certify that all statements contained within this application, attached documents and transmitted exhibits are true to the best of my knowledge and belief. In the event this proposal is approved and begun, I agree to complete the changes in accordance with the approved plans and to follow all City of Norman regulations for such construction. I authorize the City of Norman to enter the property for the purpose of observing and photographing the project for the presentations and to ensure consistency between the approved proposal and the completed project. I understand that no changes to approved plans are permitted without prior approval from the Historic Preservation Commission or Historic Preservation Officer		
Property Owner's Signature: <i>[Signature]</i>		Date: 5/31/24
☒ (If applicable): I authorize my representative to speak in matters regarding this application. Any agreement made by my representative regarding this proposal will be binding upon me.		
Authorized Representative's Printed Name: Bryan Bloom		
Authorized Representative's Signature: <i>[Signature]</i>		Date: 5/30/24

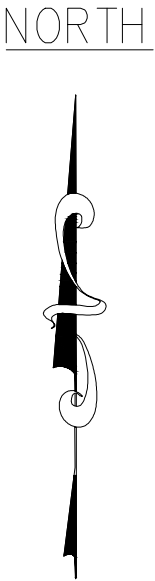

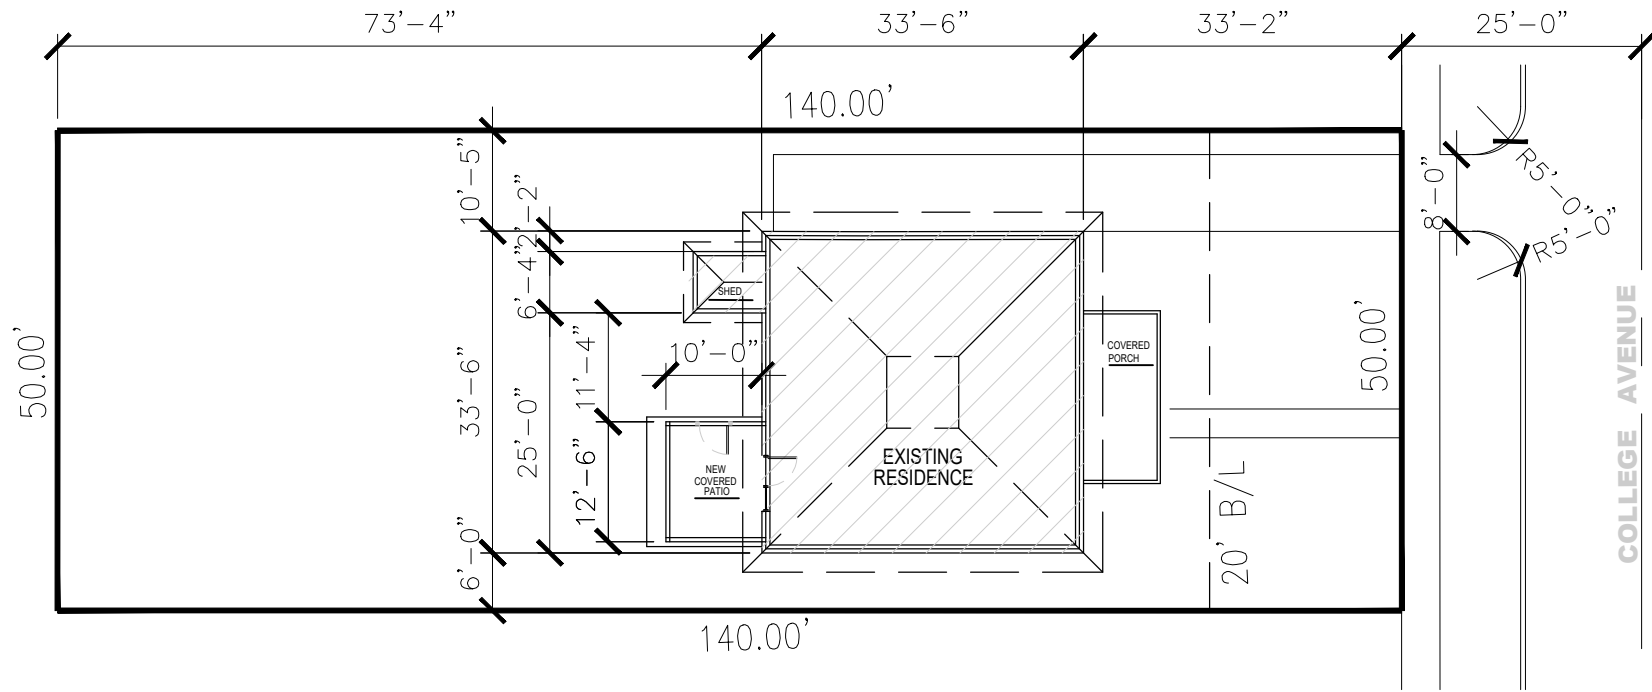

444 COLLEGE AVE.
JOB# 240520
DATE: 05/20/2024

BEFORE CONSTRUCTION OF ANY KIND, BUILDER, CONTRACTOR, OR PERSON IN AUTHORITY OF THIS JOB IS TO CHECK & VERIFY ALL PROPERTY LINES, SETBACKS, SIDE YARDS, & EASEMENTS IN ORDER TO COMPLY WITH ALL FEDERAL, STATE & LOCAL CODES, ORDINANCES, & RESTRICTION.

PLOT PLAN SCALE: 1" = 30'-0"
444 COLLEGE AVE.
NORMAN, OK 73069



TLB Designs LLC



Planning and Design

DATE	DESCRIPTION

TLD Designs LLC
Homes


Planning and Design
10036 SW25th Street
Yukon, Oklahoma 73099
Office / Cell (405)229-0761



C
2A1
EXISTING RESIDENCE
REAR PERSPECTIVE
SCALE: NOT TO SCALE



B
2A1
EXISTING RESIDENCE
FRONT PERSPECTIVE
SCALE: NOT TO SCALE

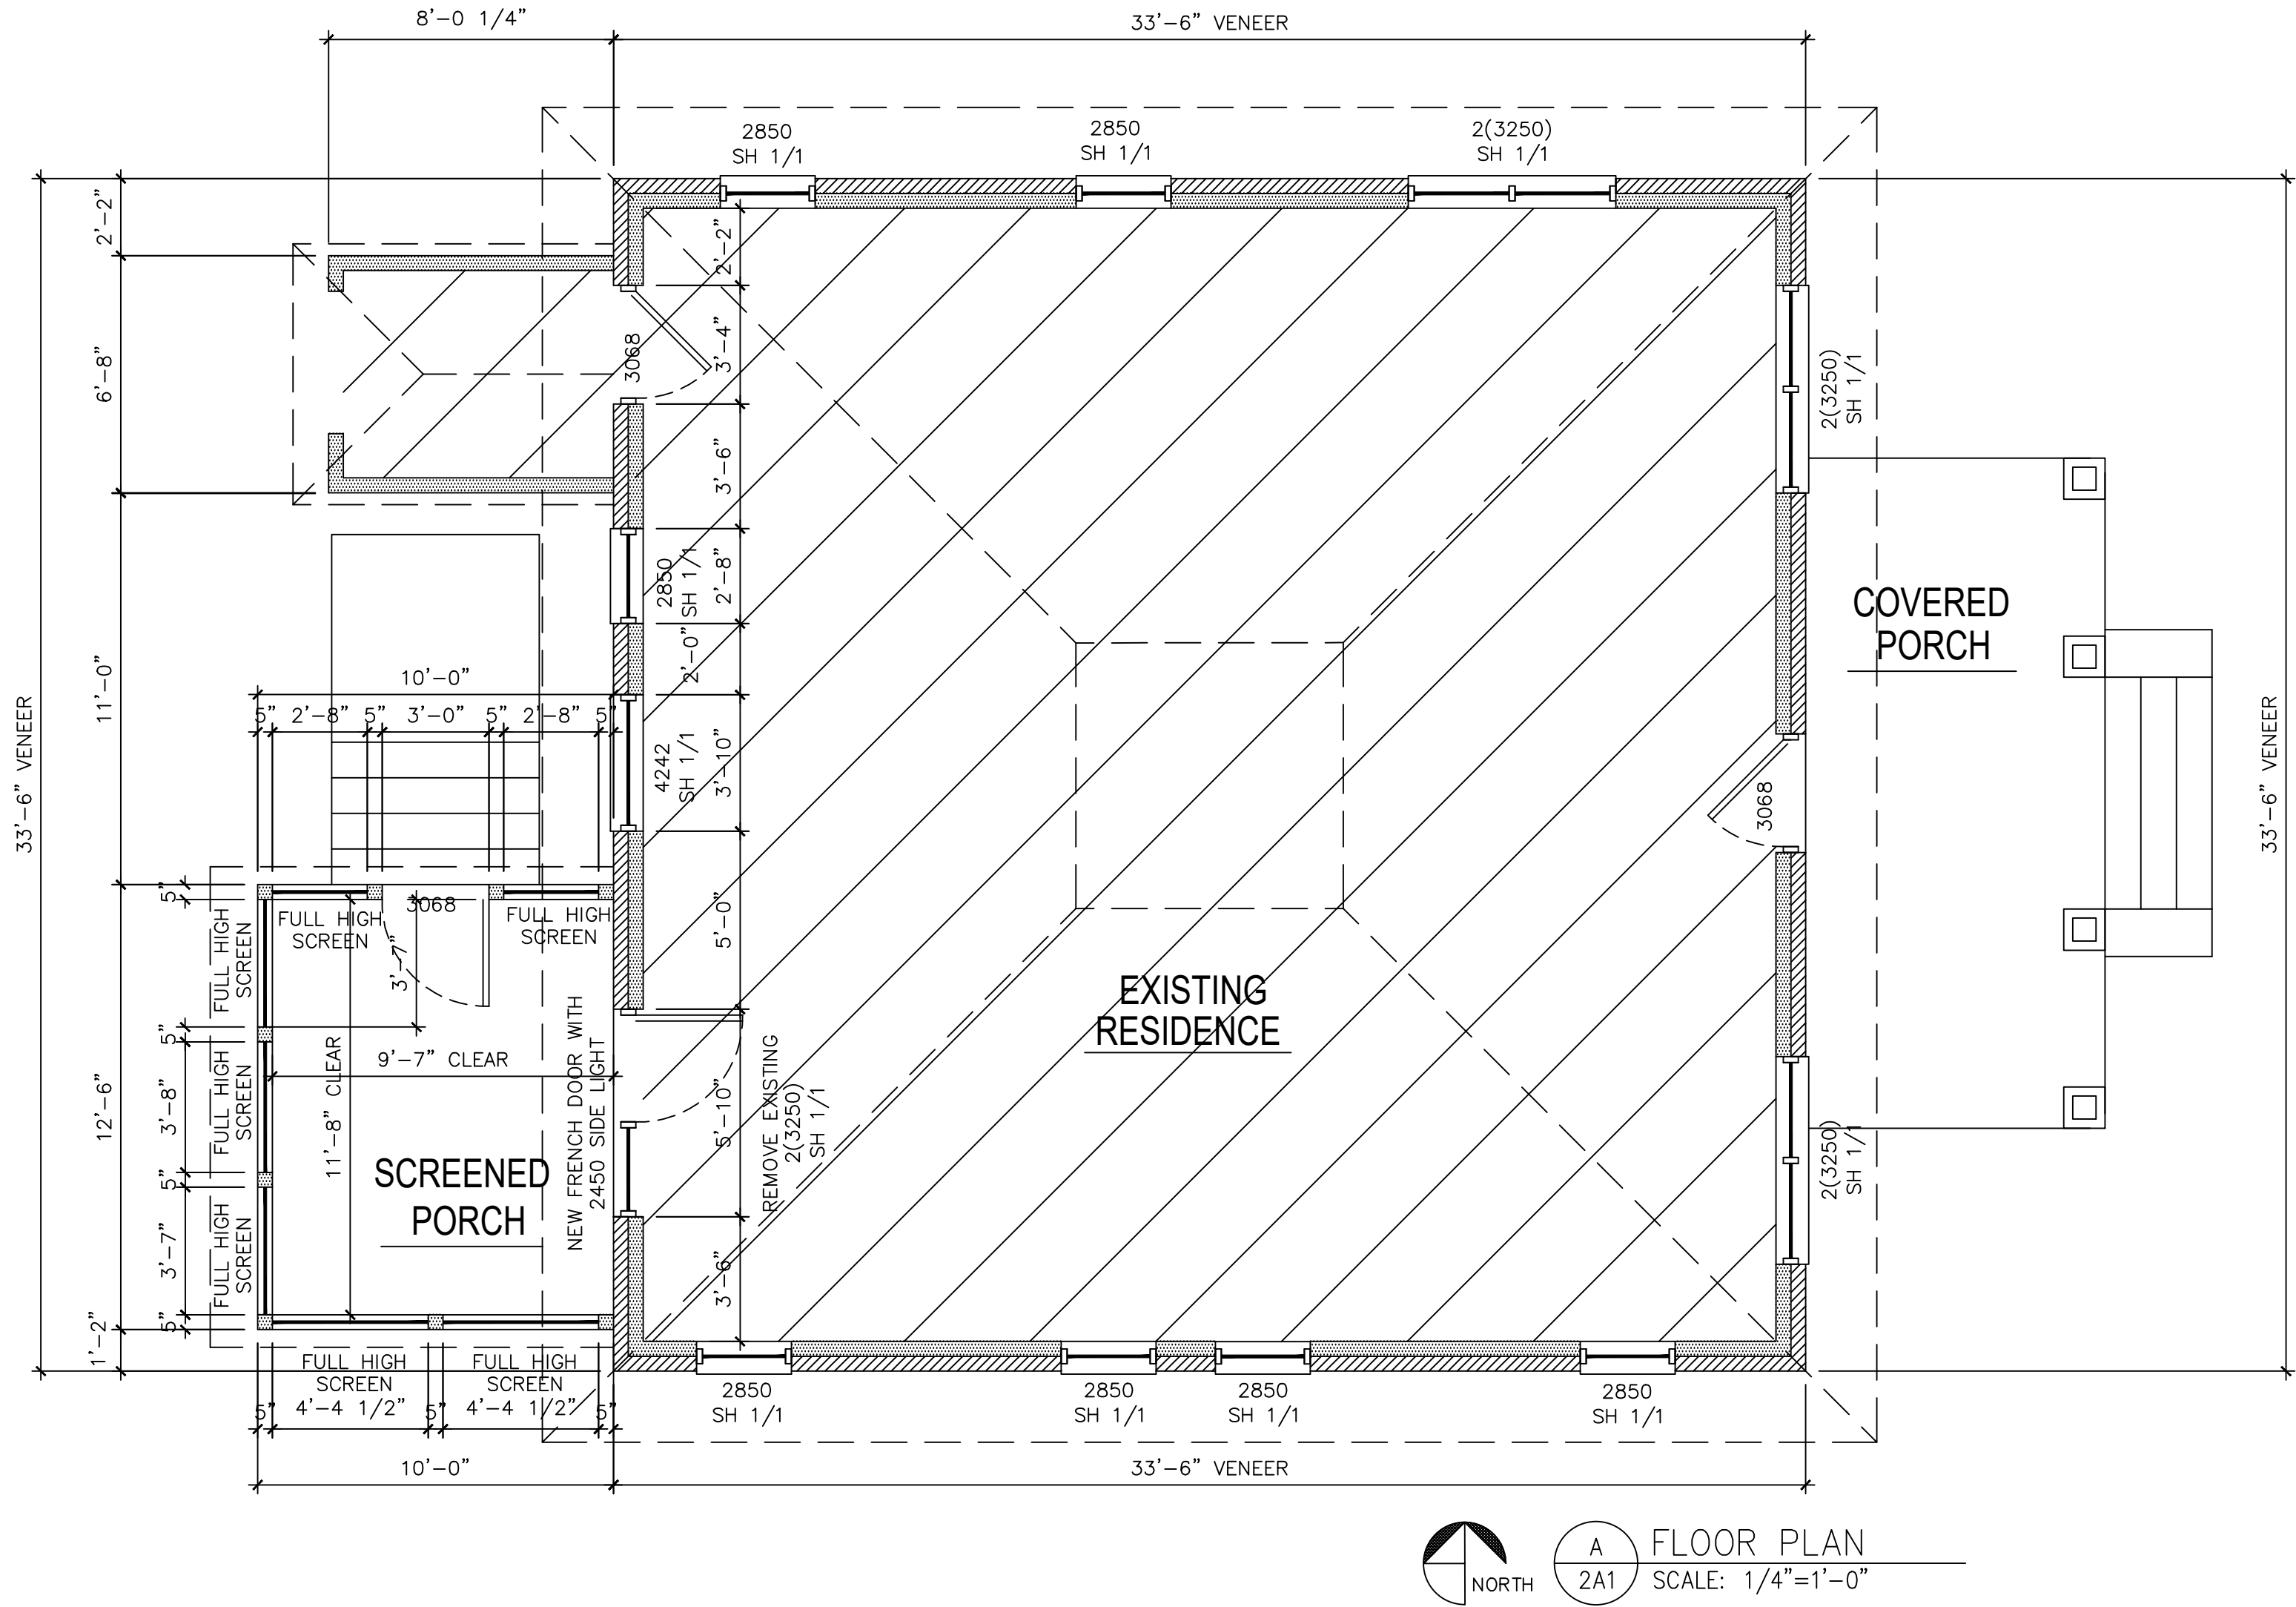

2024 NEW COVERED PATIO ADDITION

•SCREENED PORCH PROJECT•


444 College Avenue
NORMAN, OKLAHOMA 73069

BUILDER: BRYAN BLOOM

JOB NUMBER:	
DRAWN BY:	CHECKED BY:
T.D. SHEET TITLE: FLOOR PLAN	
DATE: MAY 20, 2024	
SHEET NUMBER:	

2A1

DATE	DESCRIPTION

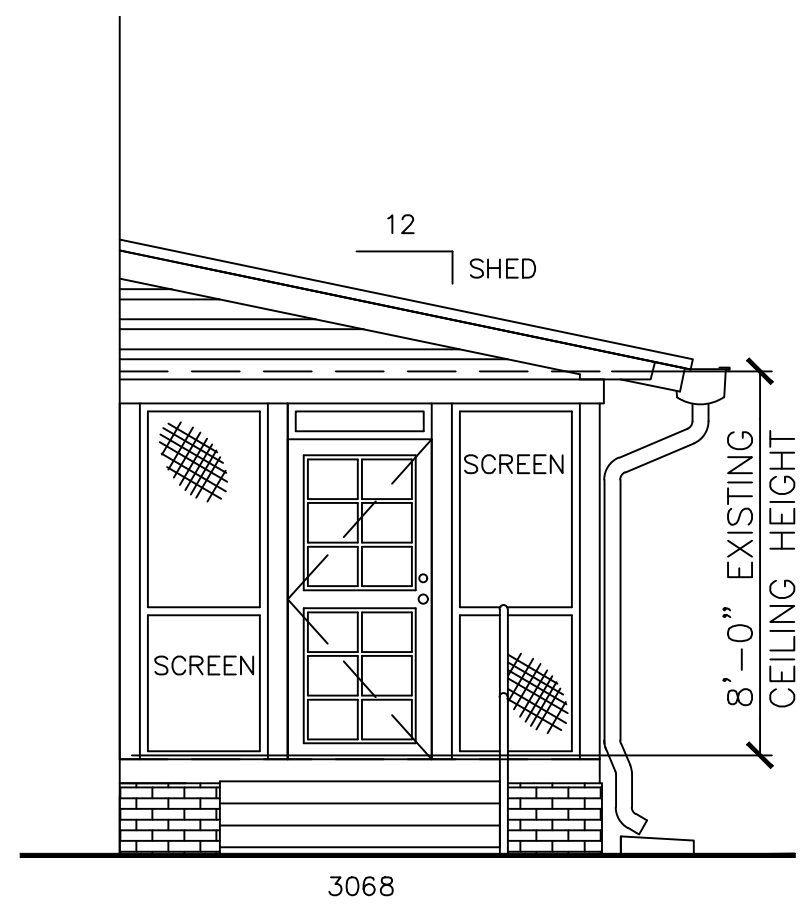


NEW NORTH SIDE ELEVATION
SCALE: 1/4"=1'-0"



NEW SOUTH SIDE ELEVATION
SCALE: 1/4"=1'-0"



B NEW REAR ELEVATION
2A2 SCALE: 1/4"=1'-0"

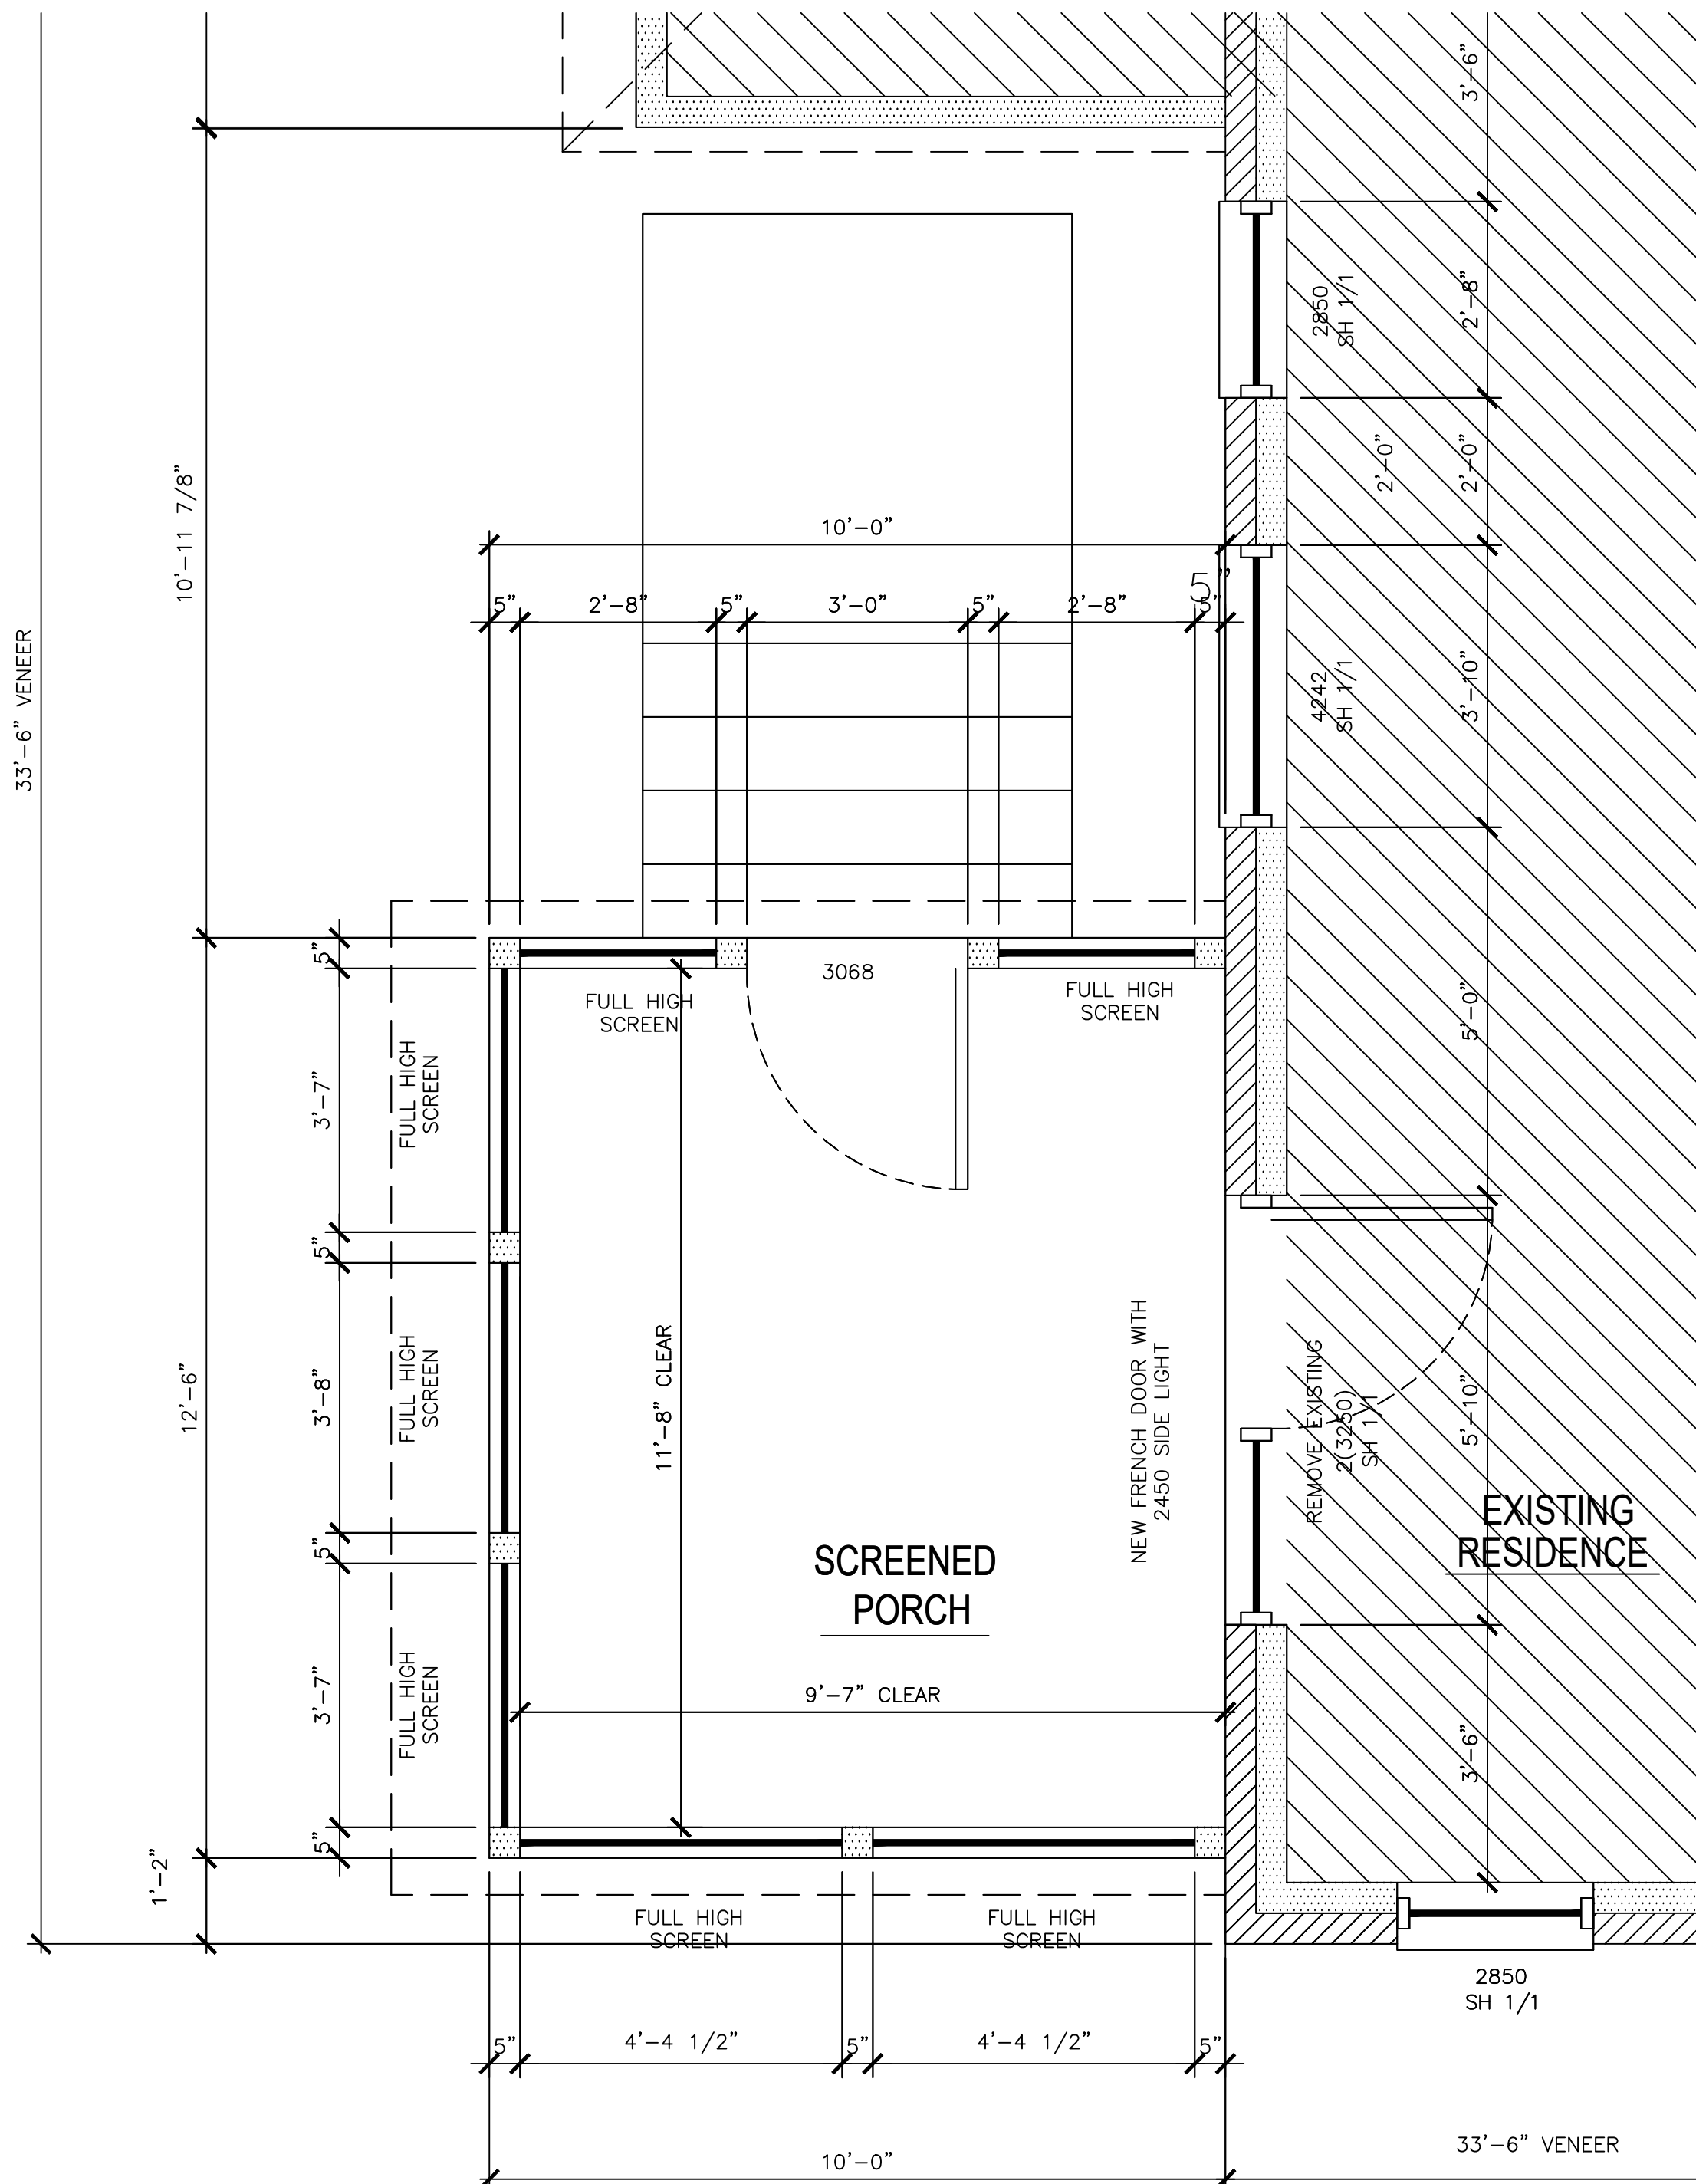

SCREENED PORCH
ENLARGED FLOOR PLAN
SCALE: 1/2"=1'-0"

2024 NEW COVERED PATIO ADDITION

•SCREENED PORCH PROJECT•

**444 College Avenue
NORMAN, OKLAHOMA 73069**

BUILDER::
BRYAN BLOOM

JOB NUMBER:

DRAWN BY:

CHECKED BY:

T.D.

SHEET TITLE:


ENLARGED
FLOOR PLAN

DATE:

MAY 20, 2024

SHEET NUMBER:

2A2

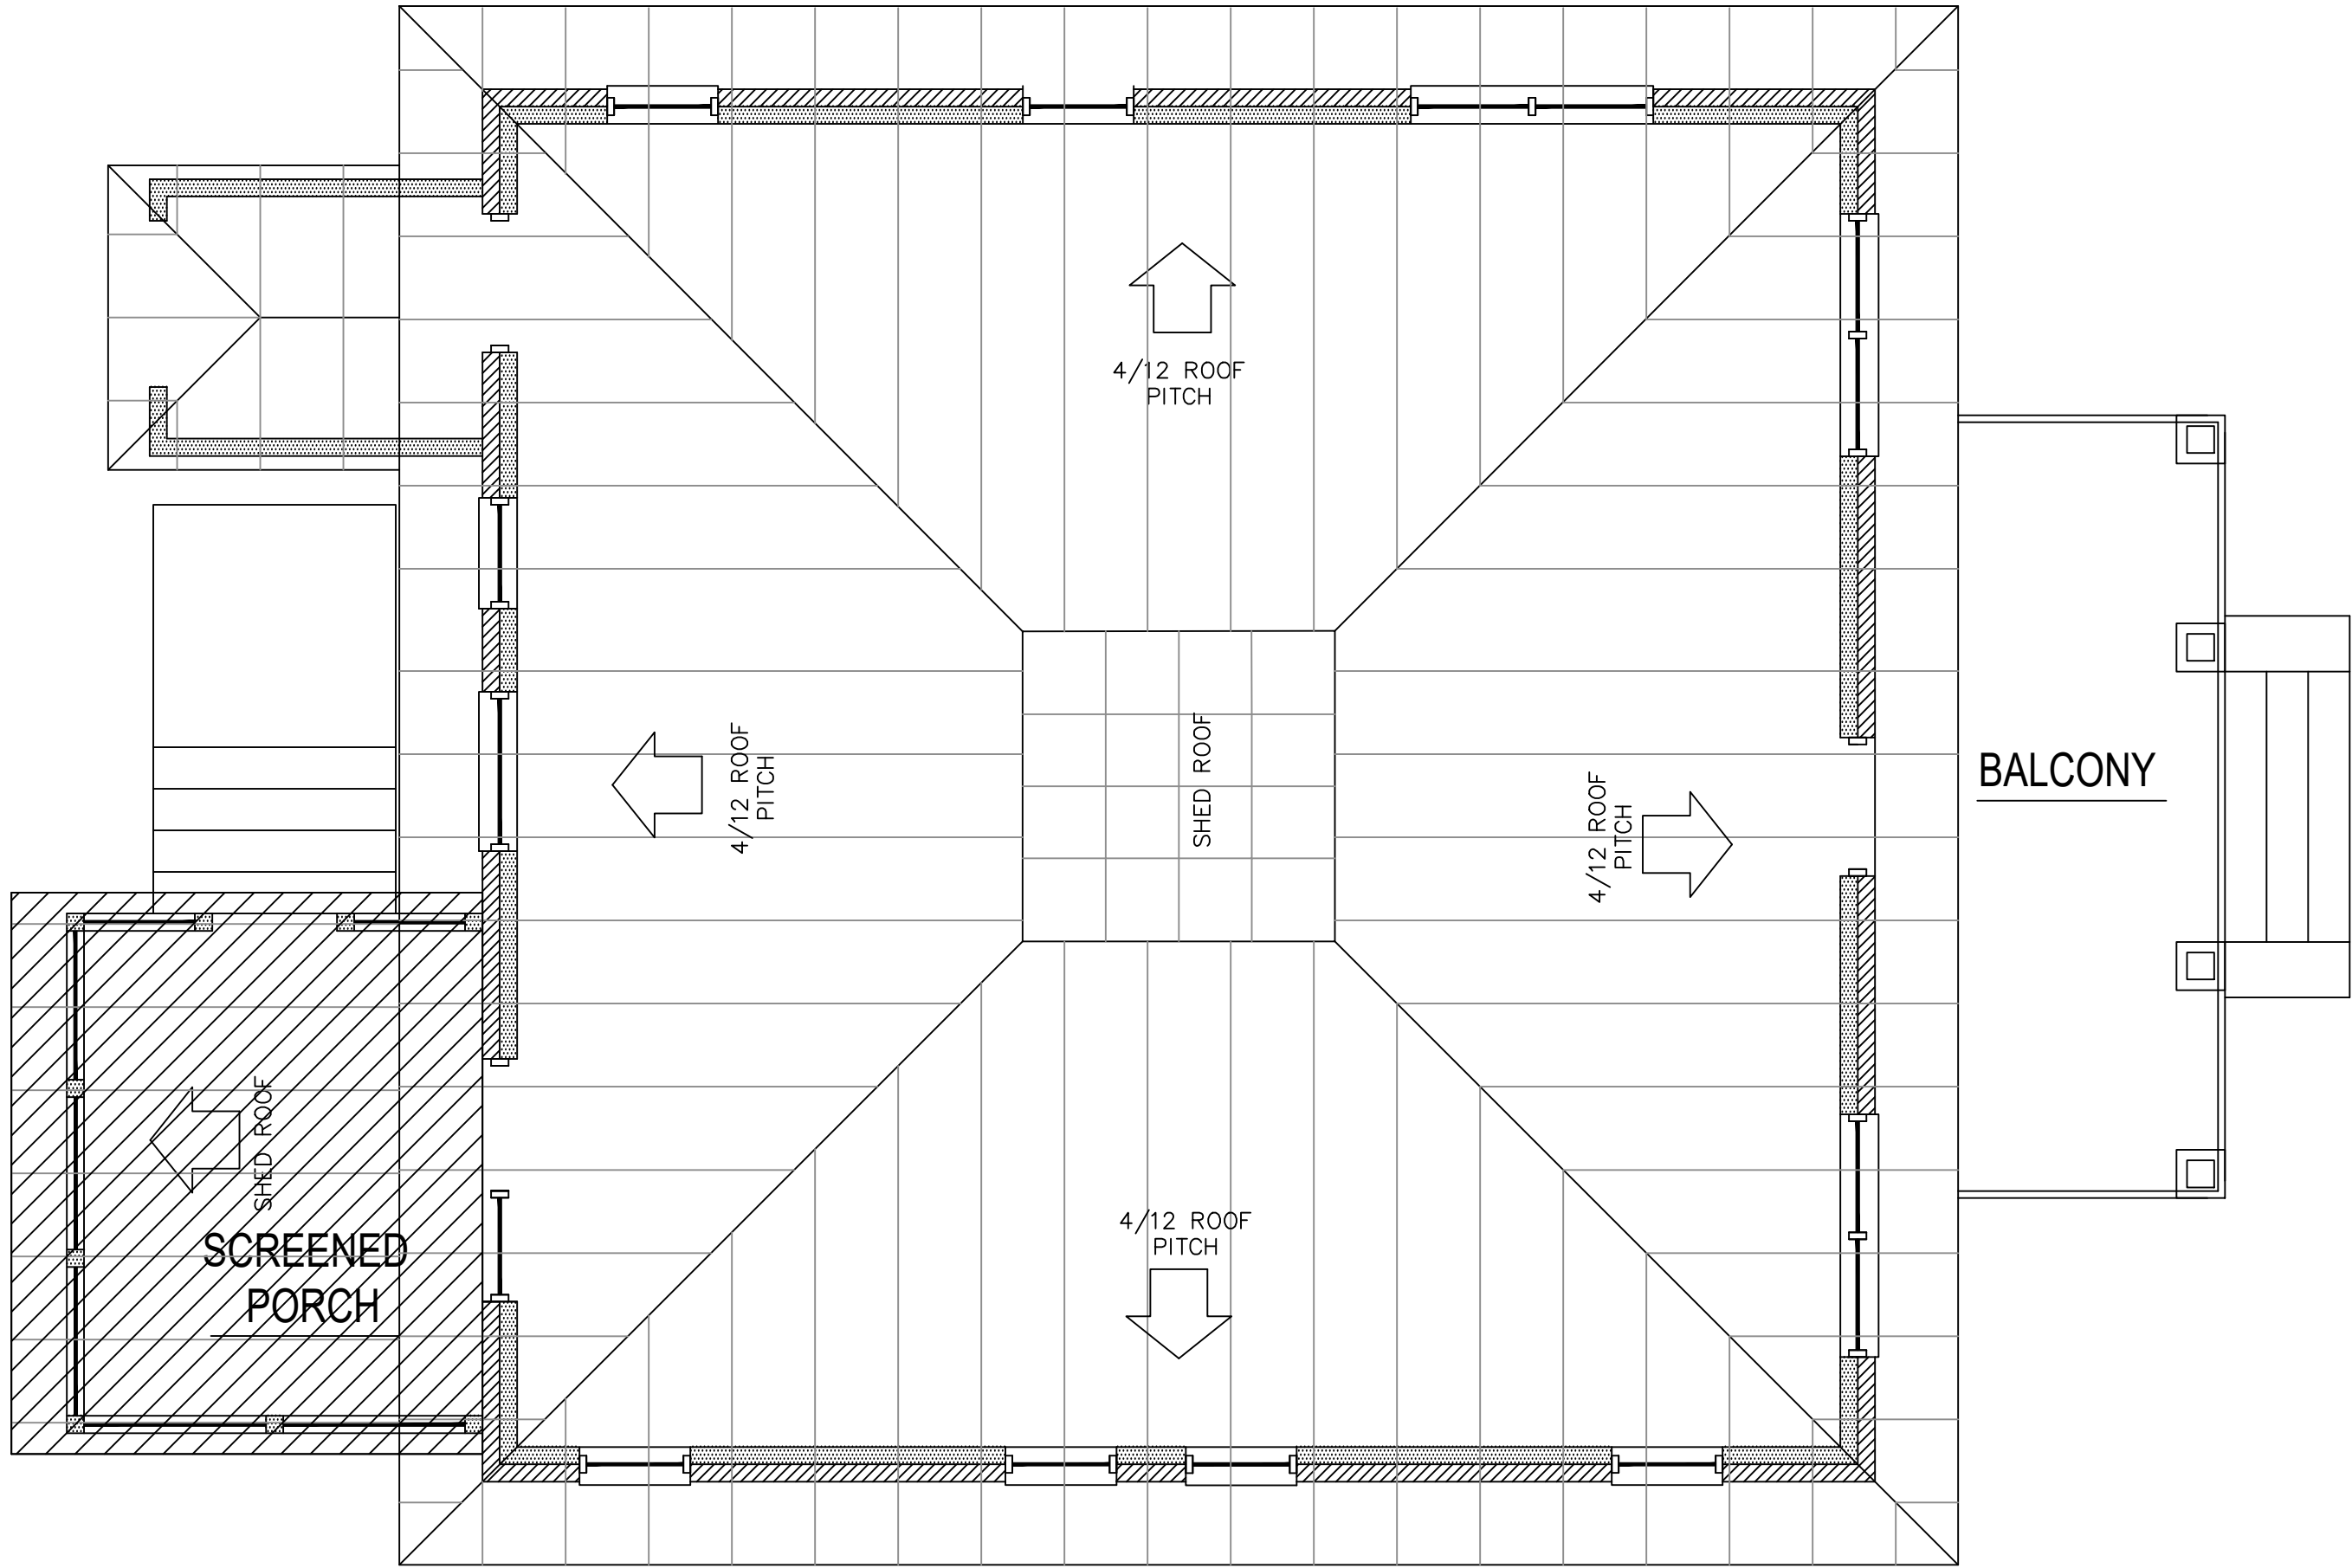

A
3A1

ROOF PLAN
SCALE: 1/8" = 1'-0"

DATE	DESCRIPTION



TLD Designs LLC

Homes

Planning and Design

10036 SW25th Street
Yukon, Oklahoma 73099
Office / Cell (405)229-0761

2024 NEW COVERED PATIO ADDITION

•SCREENED PORCH PROJECT•

444 College Avenue
NORMAN, OKLAHOMA 73069

BUILDER: BRYAN BLOOM

JOB NUMBER:

DRAWN BY:

CHECKED BY:

T.D.

SHEET TITLE:

ROOF PLAN

DATE:

MAY 20, 2024

SHEET NUMBER:

3A1

