

creative
home
designs

100 N. BROADWAY
SUITE 100
EDMOND, OK 73034
405-270-6417

6112 S. MEMORIAL
TULSA, OK 74133
918-943-5154

120 E. TONHAWA
SUITE 103
NORMAN, OK 73069
405-857-9059

creativehomedesigners.com


BOYD ST
DEVOPMENT
12-7-2023

NL
BUILDING ADDRESS

SQUARE FOOTAGE

SITE PLAN

S101

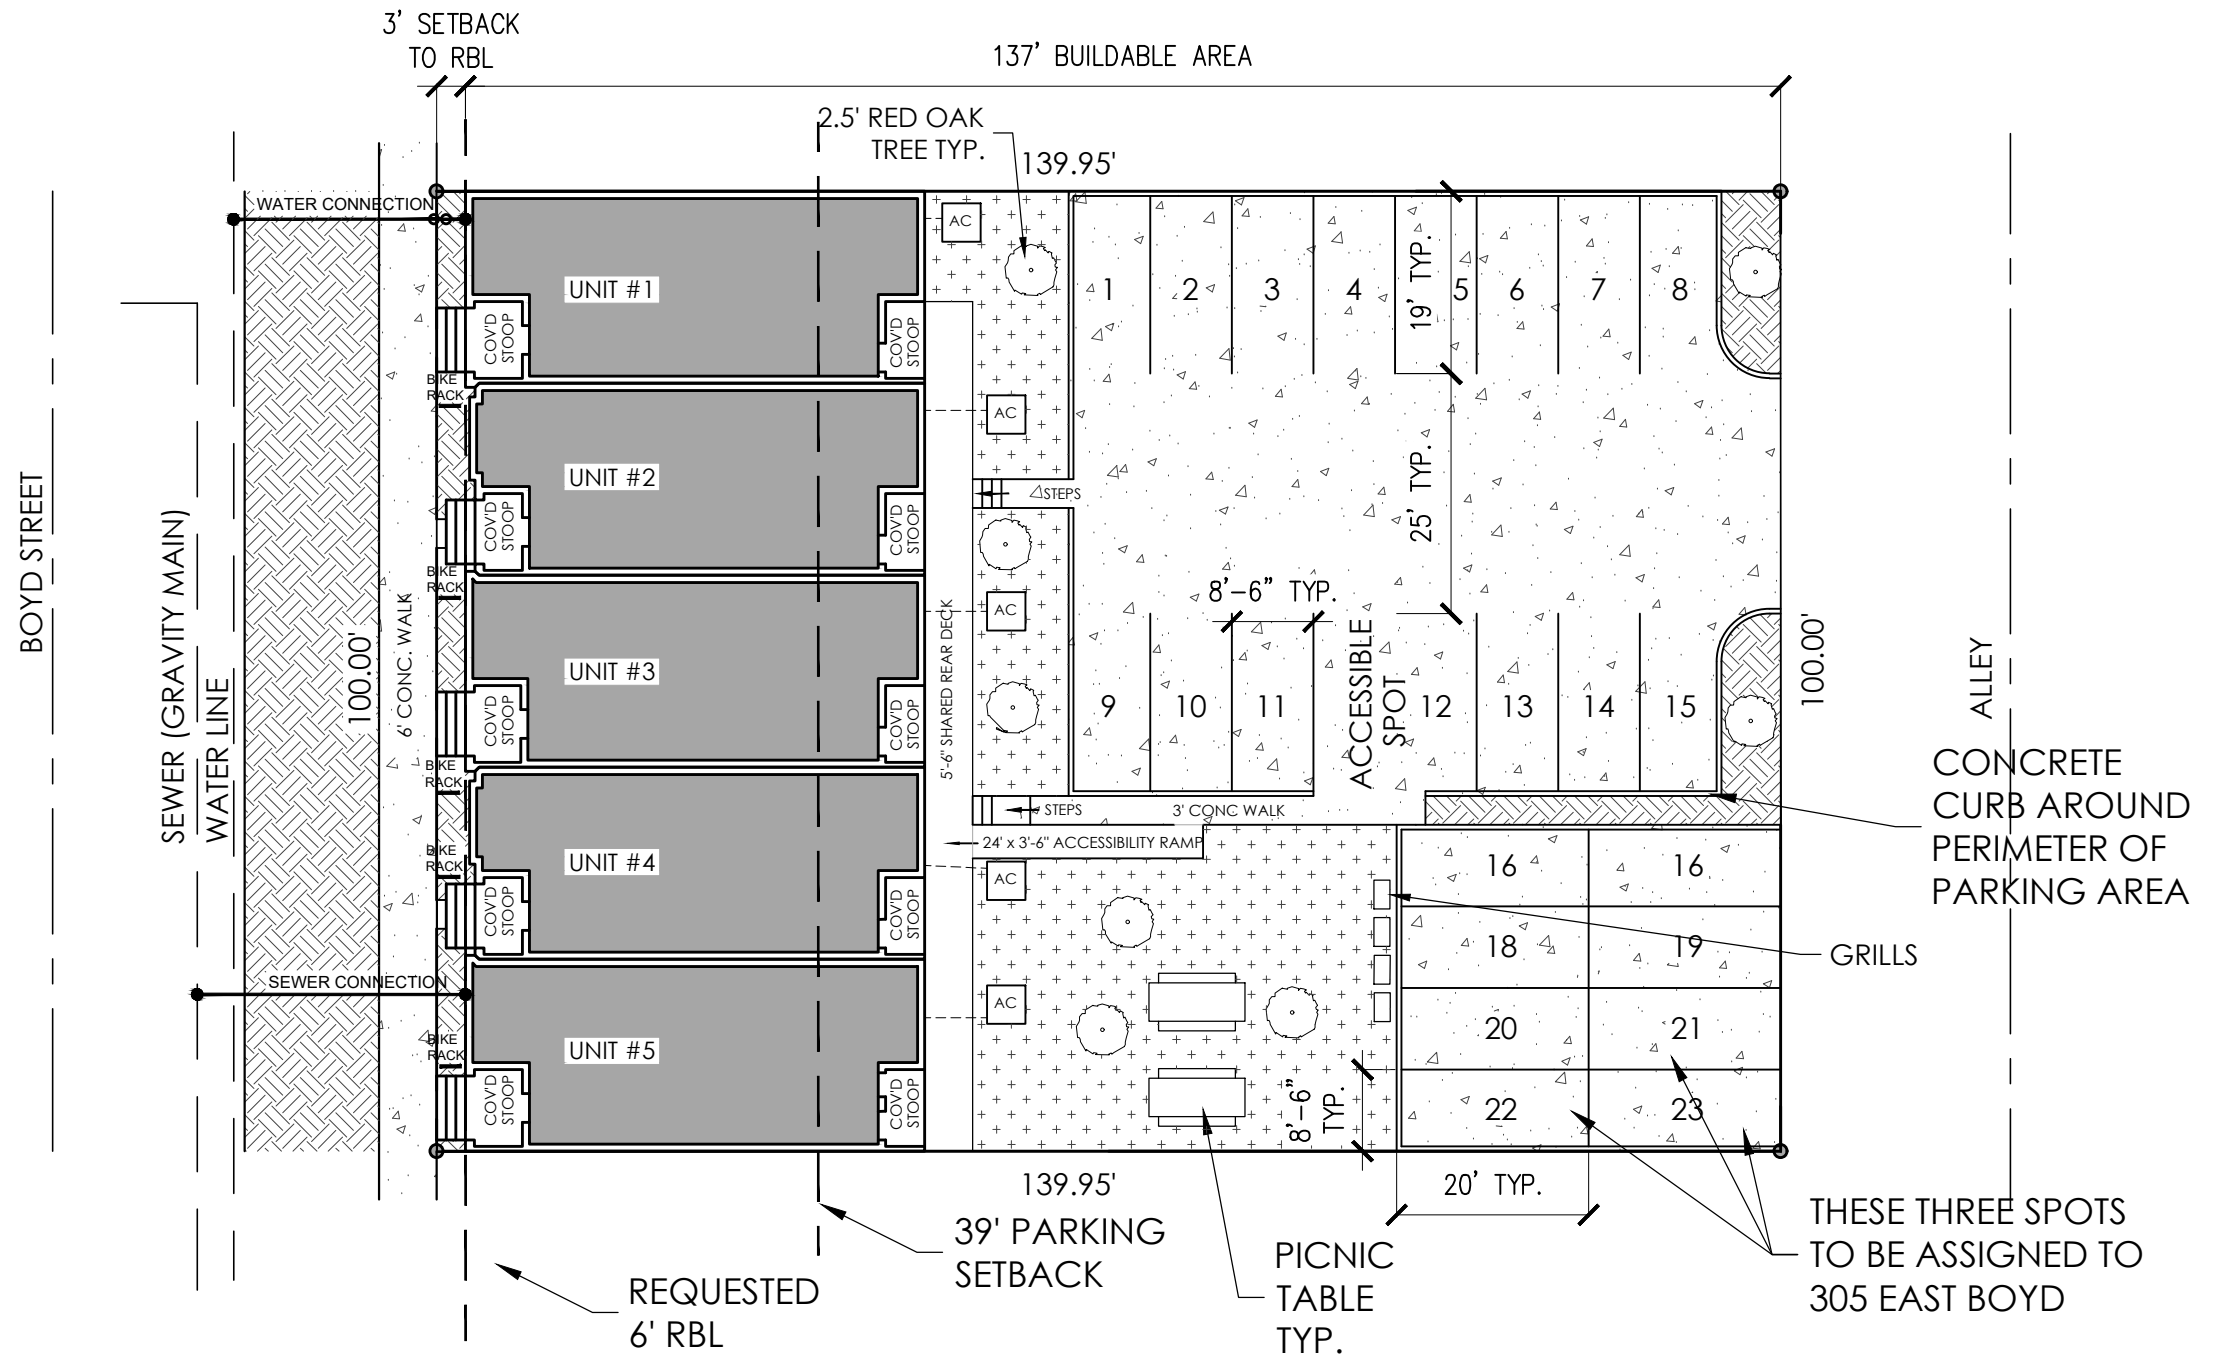

TOTAL BUILDABLE AREA-	13,701 SQ FT	
PRIVATE OPEN AREA (EXCLUDING BACLONIES)-	1,996 SQ FT	14.57 %
REMAINING PRIVATE OPEN AREA TO BE SATISFIED BY THE 2ND FLOOR BALCONIES (THERE IS 862 SQ FT OF BALCONIES ON BUILDING)-	862 SQ FT	6.43 %
TOTAL PRIVATE OPEN AREA (INCLUDES THREE BALCONIES)-	2,858 SQ FT	20.86 %
TOTAL LOT SIZE-	13,995 SQ FT	
MAIN BUILDING (INCLUDING STOOPS AND SHARED DECK)-	5,331 SQ FT	38.09 %
CONCRETE: PARKING-	5,809 SQ FT	46.37 %
CONCRETE: WALKWAYS/RAMP-	262 SQ FT	1.87 %
AC PADS-	80 SQ FT	0.57 %
TOTAL LOT COVERAGE-	11,482 SQ FT	82.04 %


221 EAST BOYD
CLEVELAND COUNTY, NORMAN, OKLAHOMA

23 PARKING SPOTS

- CONCRETE
- PRIVATE OPEN AREA
- SOD



1 SITE PLAN
SCALE: 1" = 20'

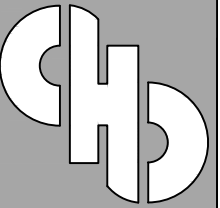

creative
home
designs

100 N. BROADWAY
SUITE 100
EDMOND, OK 73034
405-270-6417

6112 S. MEMORIAL
TULSA, OK 74133
918-943-5154

120 E. TONHAWA
SUITE 103
NORMAN, OK 73069
405-857-9059

creativehomedesigners.com

BOYD ST
DEVOPMENT

10/9/2023


NL

BUILDING ADDRESS

SQUARE FOOTAGE

SITE PLAN

S102

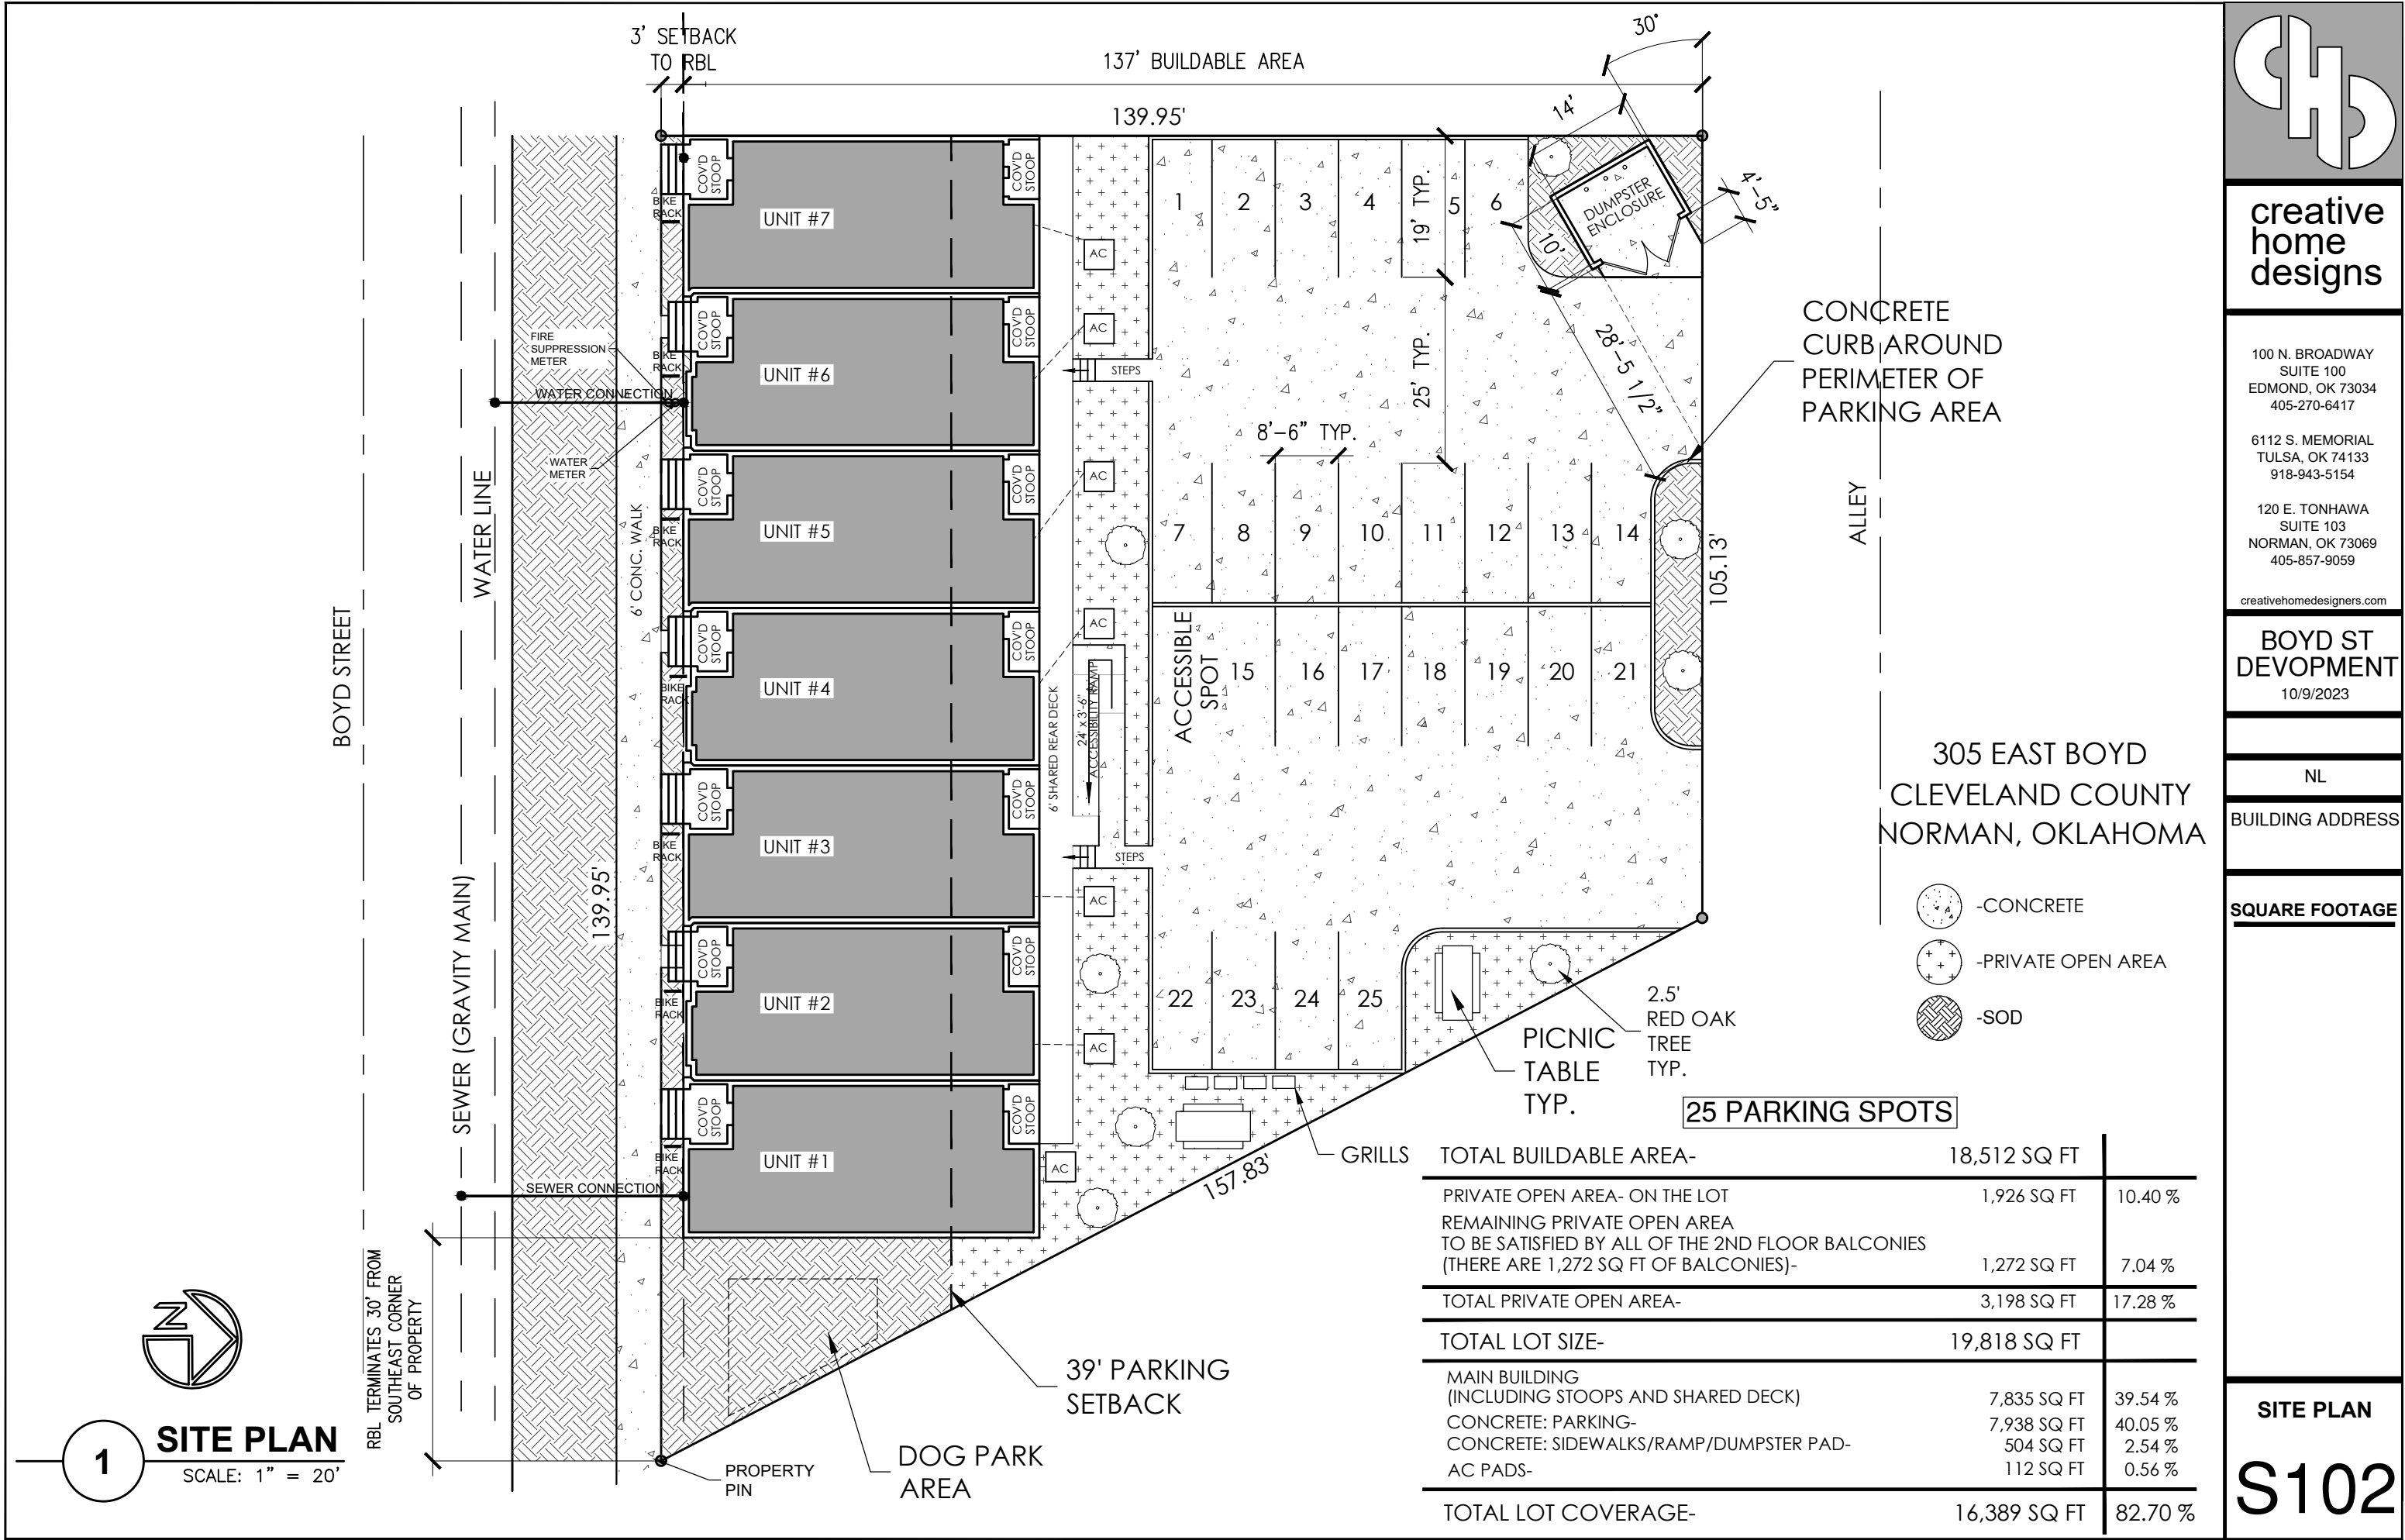

1

SITE PLAN

SCALE: 1" = 20'

RBL TERMINATES 30' FROM
SOUTHEAST CORNER
OF PROPERTY

BOYD STREET

SEWER (GRAVITY MAIN)

WATER LINE

3' SETBACK
TO RBL

137' BUILDABLE AREA

139.95'

30'

14'

10'

5'

28'-5 1/2"

105.13'

CONCRETE
CURB AROUND
PERIMETER OF
PARKING AREA

ALLEY

305 EAST BOYD
CLEVELAND COUNTY
NORMAN, OKLAHOMA

- CONCRETE
- PRIVATE OPEN AREA
- SOD

25 PARKING SPOTS

TOTAL BUILDABLE AREA-	18,512 SQ FT	
PRIVATE OPEN AREA- ON THE LOT	1,926 SQ FT	10.40 %
REMAINING PRIVATE OPEN AREA TO BE SATISFIED BY ALL OF THE 2ND FLOOR BALCONIES (THERE ARE 1,272 SQ FT OF BALCONIES)-	1,272 SQ FT	7.04 %
TOTAL PRIVATE OPEN AREA-	3,198 SQ FT	17.28 %
TOTAL LOT SIZE-	19,818 SQ FT	
MAIN BUILDING (INCLUDING STOOPS AND SHARED DECK)	7,835 SQ FT	39.54 %
CONCRETE: PARKING-	7,938 SQ FT	40.05 %
CONCRETE: SIDEWALKS/RAMP/DUMPSTER PAD-	504 SQ FT	2.54 %
AC PADS-	112 SQ FT	0.56 %
TOTAL LOT COVERAGE-	16,389 SQ FT	82.70 %

39' PARKING
SETBACK

DOG PARK
AREA

PROPERTY
PIN

GRILLS

PICNIC
TABLE
TYP.

2.5'
RED OAK
TREE
TYP.

157.83'

AC

AC

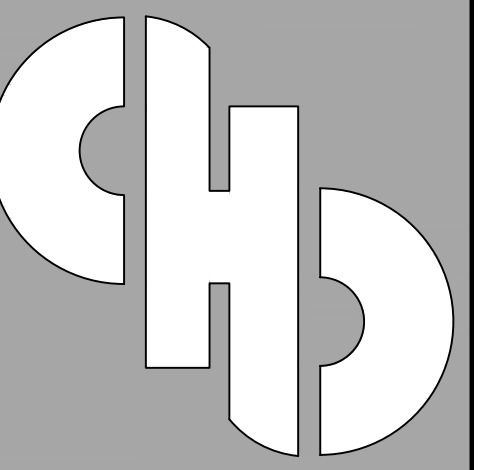

creative
home
designs

100 N. BROADWAY
SUITE 100
EDMOND, OK 73034
405-270-6417

6112 S. MEMORIAL DR
TULSA OK 74133
918-943-5154

120 E. TONHAWA ST
SUITE 103
NORMAN, OK 73069
405-857-9059

CHD.DESIGN

BOYD ST
DEVELOPMENT

12-7-2023

NL

WOODS


BUILDING ADDRESS

221 E. BOYD ST. &
305 E. BOYD ST.
NORMAN, OK

SQUARE FOOTAGE

COVER

COV

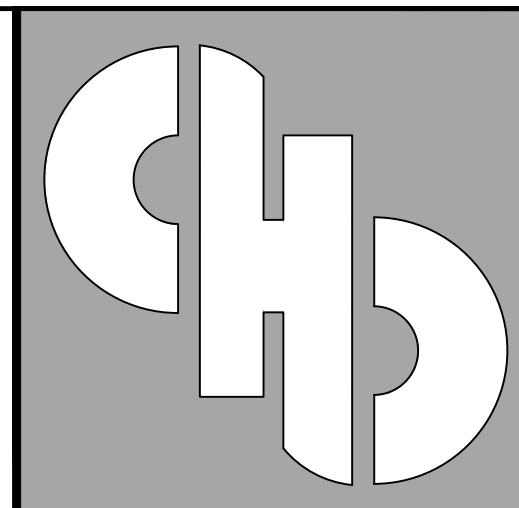

creative
home
designs

100 N. BROADWAY
SUITE 100
EDMOND, OK 73034
405-270-6417

6112 S. MEMORIAL DR
TULSA OK 74133
918-943-5154

120 E. TONHAWA ST
SUITE 103
NORMAN, OK 73069
405-857-9059

CHD.DESIGN

BOYD ST
DEVELOPMENT

12-7-2023

NL

WOODS

BUILDING ADDRESS



221 E. BOYD ST.
NORMAN, OK

SQUARE FOOTAGE

11,856 SQ FT

FLOORPLAN


A101

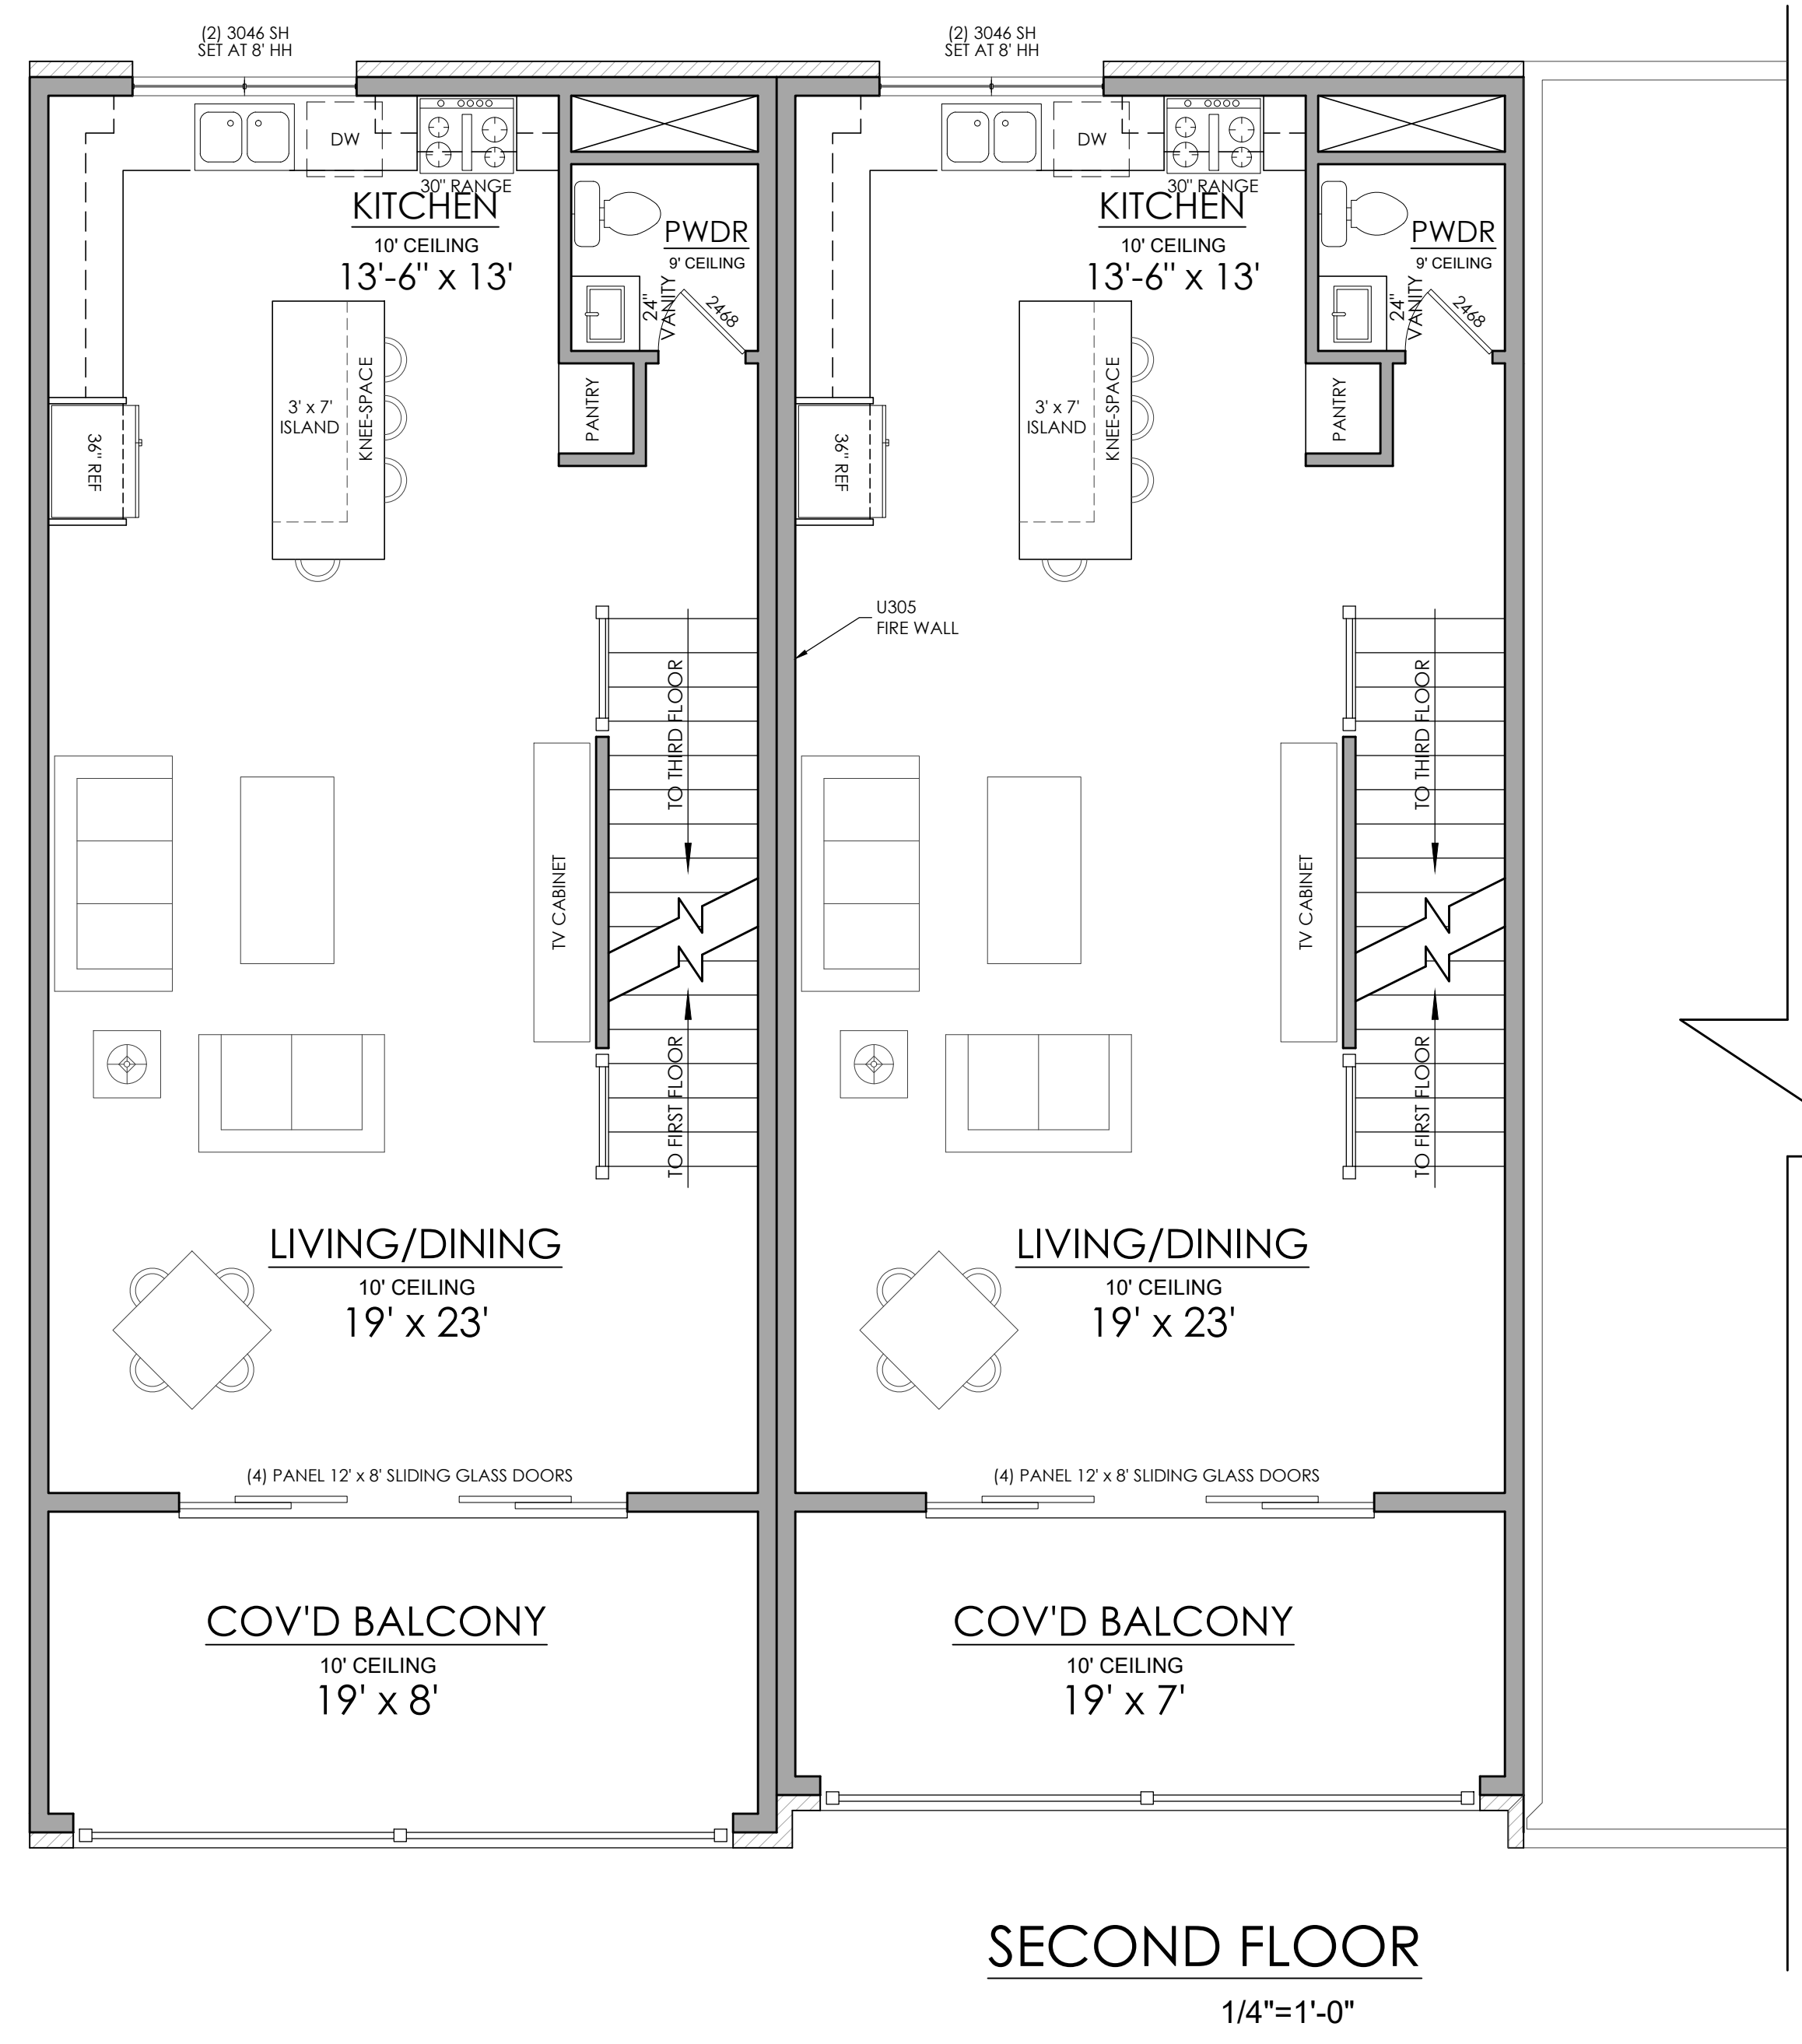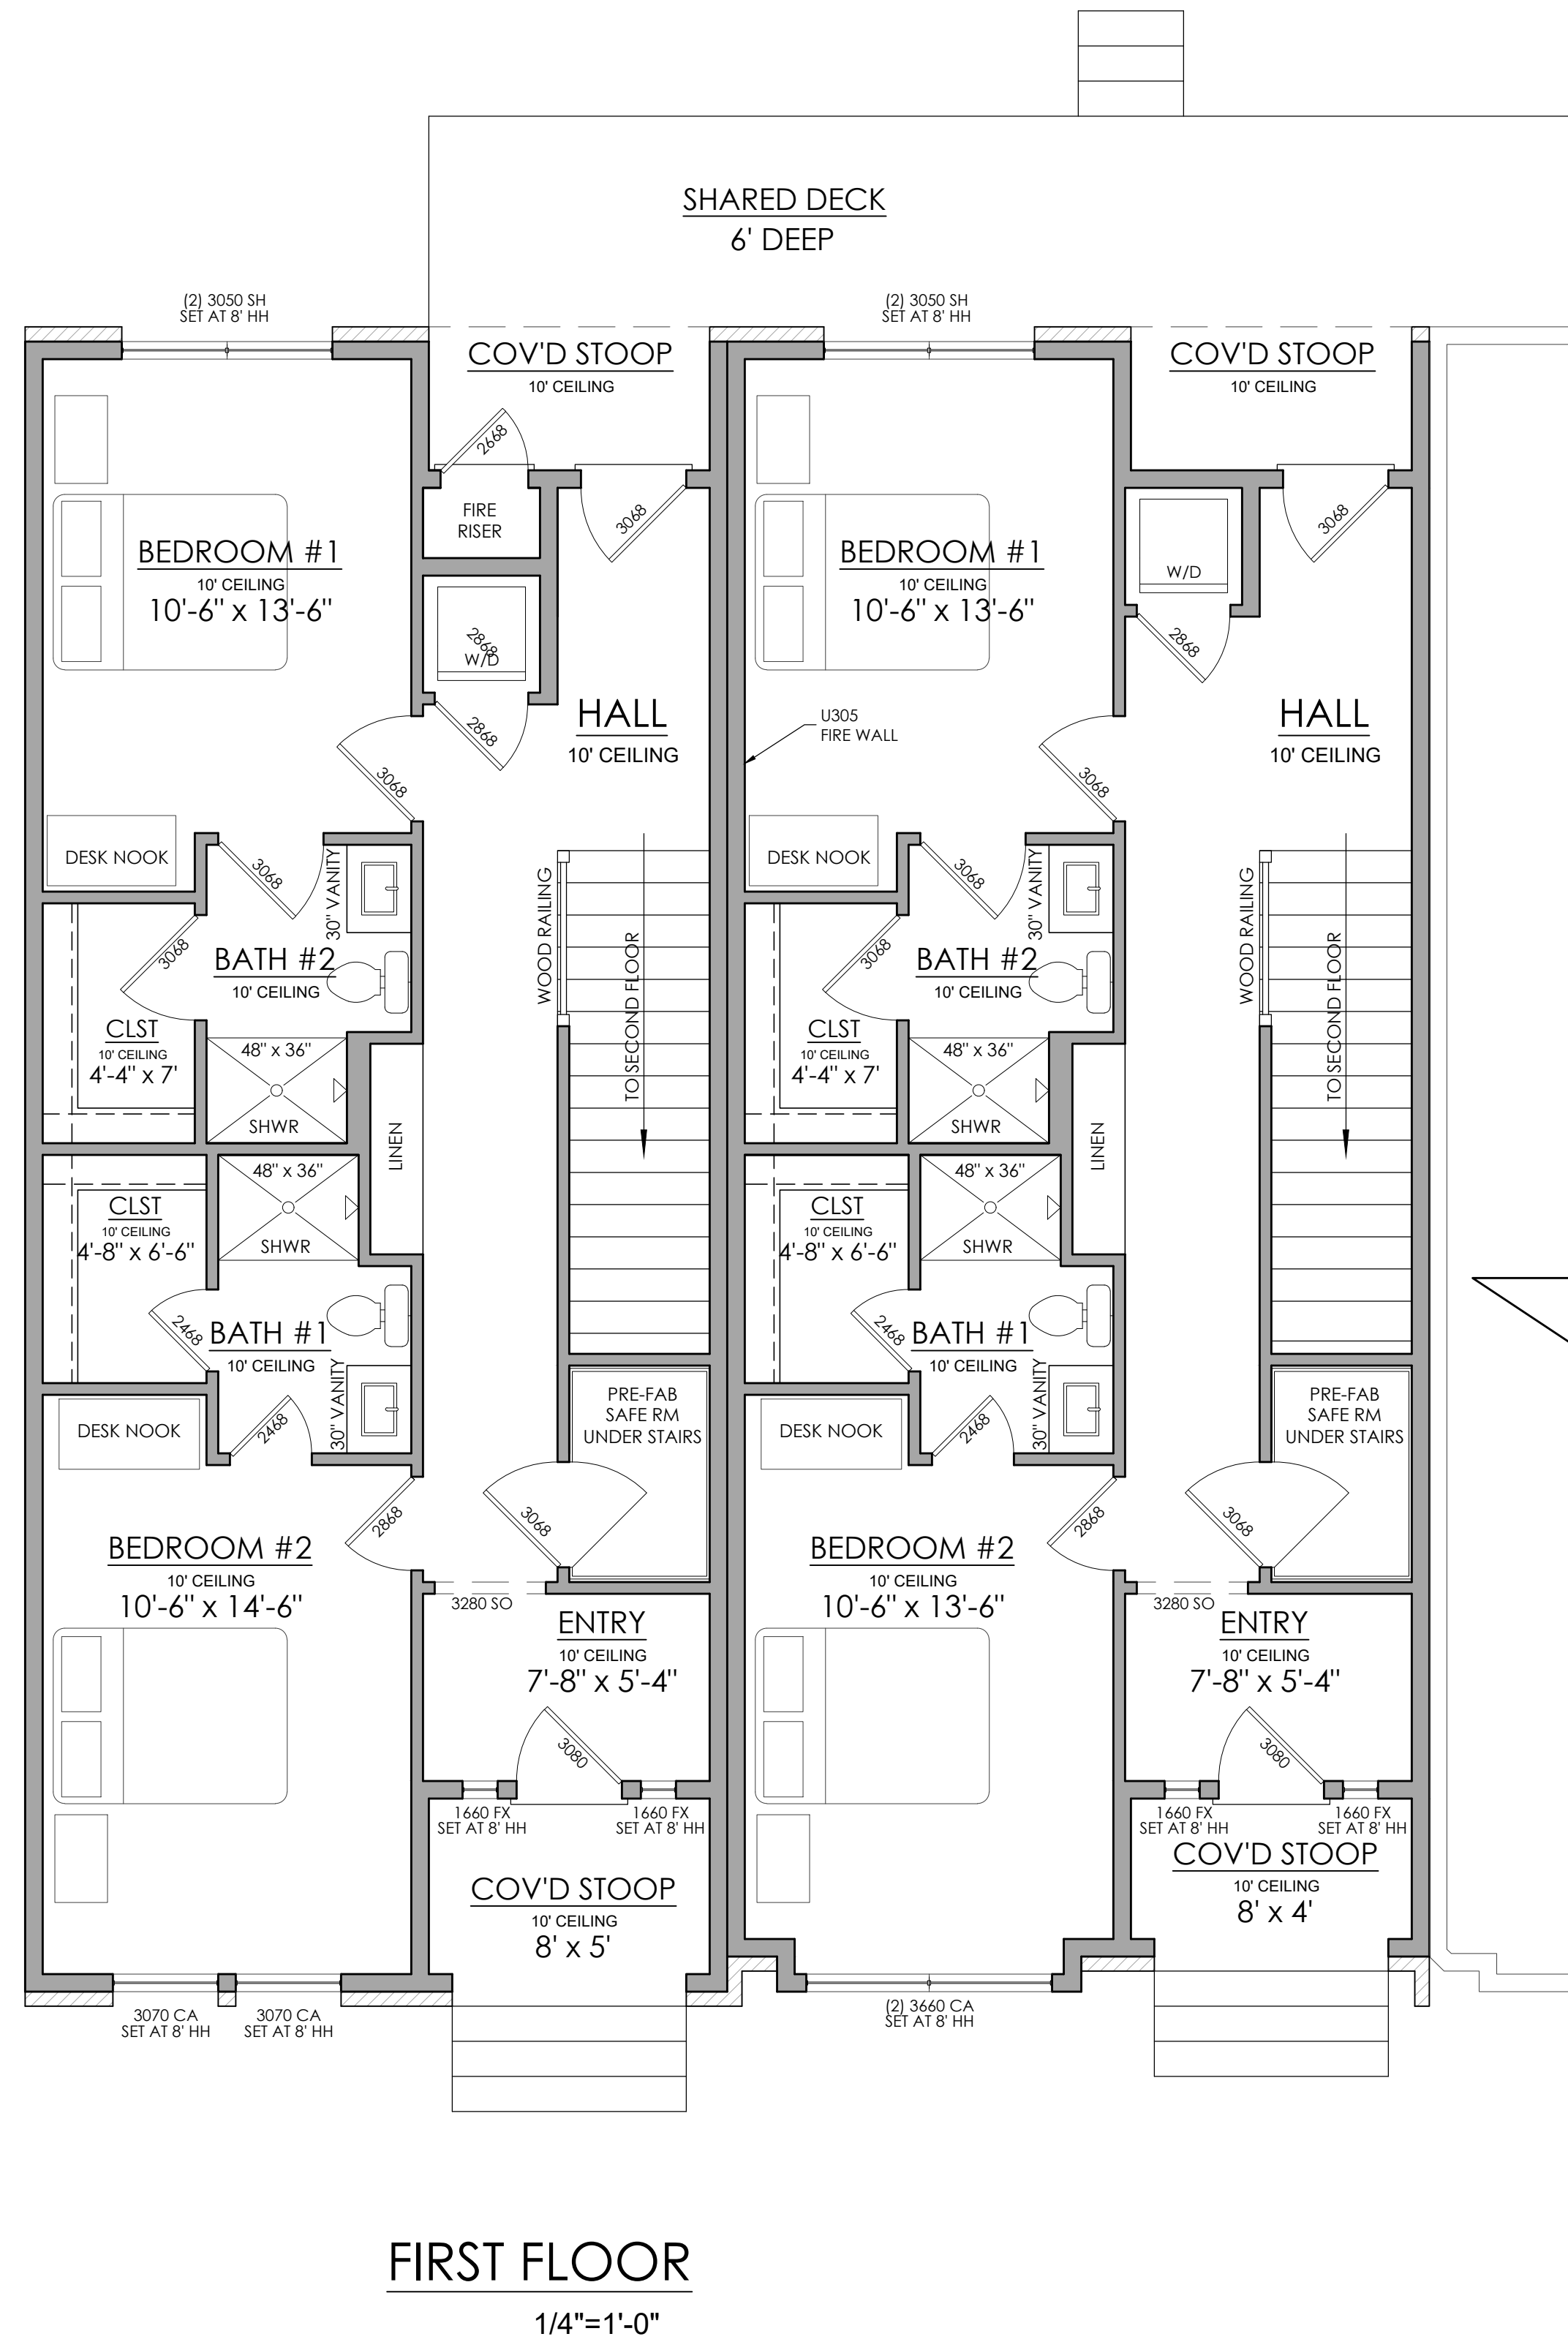

TOTAL BUILDING
11,856 SQ FT

UNIT #1 TYPICAL FOOTAGE	
TOTAL-	2,374 SQ FT
FIRST FLOOR-	872 SQ FT
SECOND FLOOR-	777 SQ FT
THIRD FLOOR-	725 SQ FT

UNIT #2 TYPICAL FOOTAGE	
TOTAL-	2,367 SQ FT
FIRST FLOOR-	865 SQ FT
SECOND FLOOR-	777 SQ FT
THIRD FLOOR-	725 SQ FT

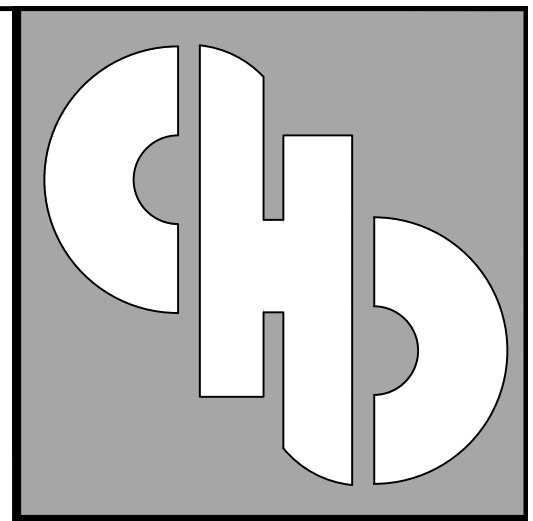

creative
home
designs

100 N. BROADWAY
SUITE 100
EDMOND, OK 73034
405-270-6417

6112 S. MEMORIAL DR
TULSA OK 74133
918-943-5154

120 E. TONHAWA ST
SUITE 103
NORMAN, OK 73069
405-857-9059

CHD.DESIGN

BOYD ST
DEVELOPMENT

12-7-2023

NL

WOODS

BUILDING ADDRESS

221 E. BOYD ST.
NORMAN, OK

SQUARE FOOTAGE

11,856 SQ FT

FLOORPLAN/
ELEVATION

A102



THIRD FLOOR
1/4"=1'-0"




FRONT ELEVATION OF TWO TYPICAL UNITS
1/4"=1'-0"

UNIT #1
GROUND STORY
FENESTRATION:
33.91%

UNIT #2
GROUND STORY
FENESTRATION:
39%

TOTAL BUILDING

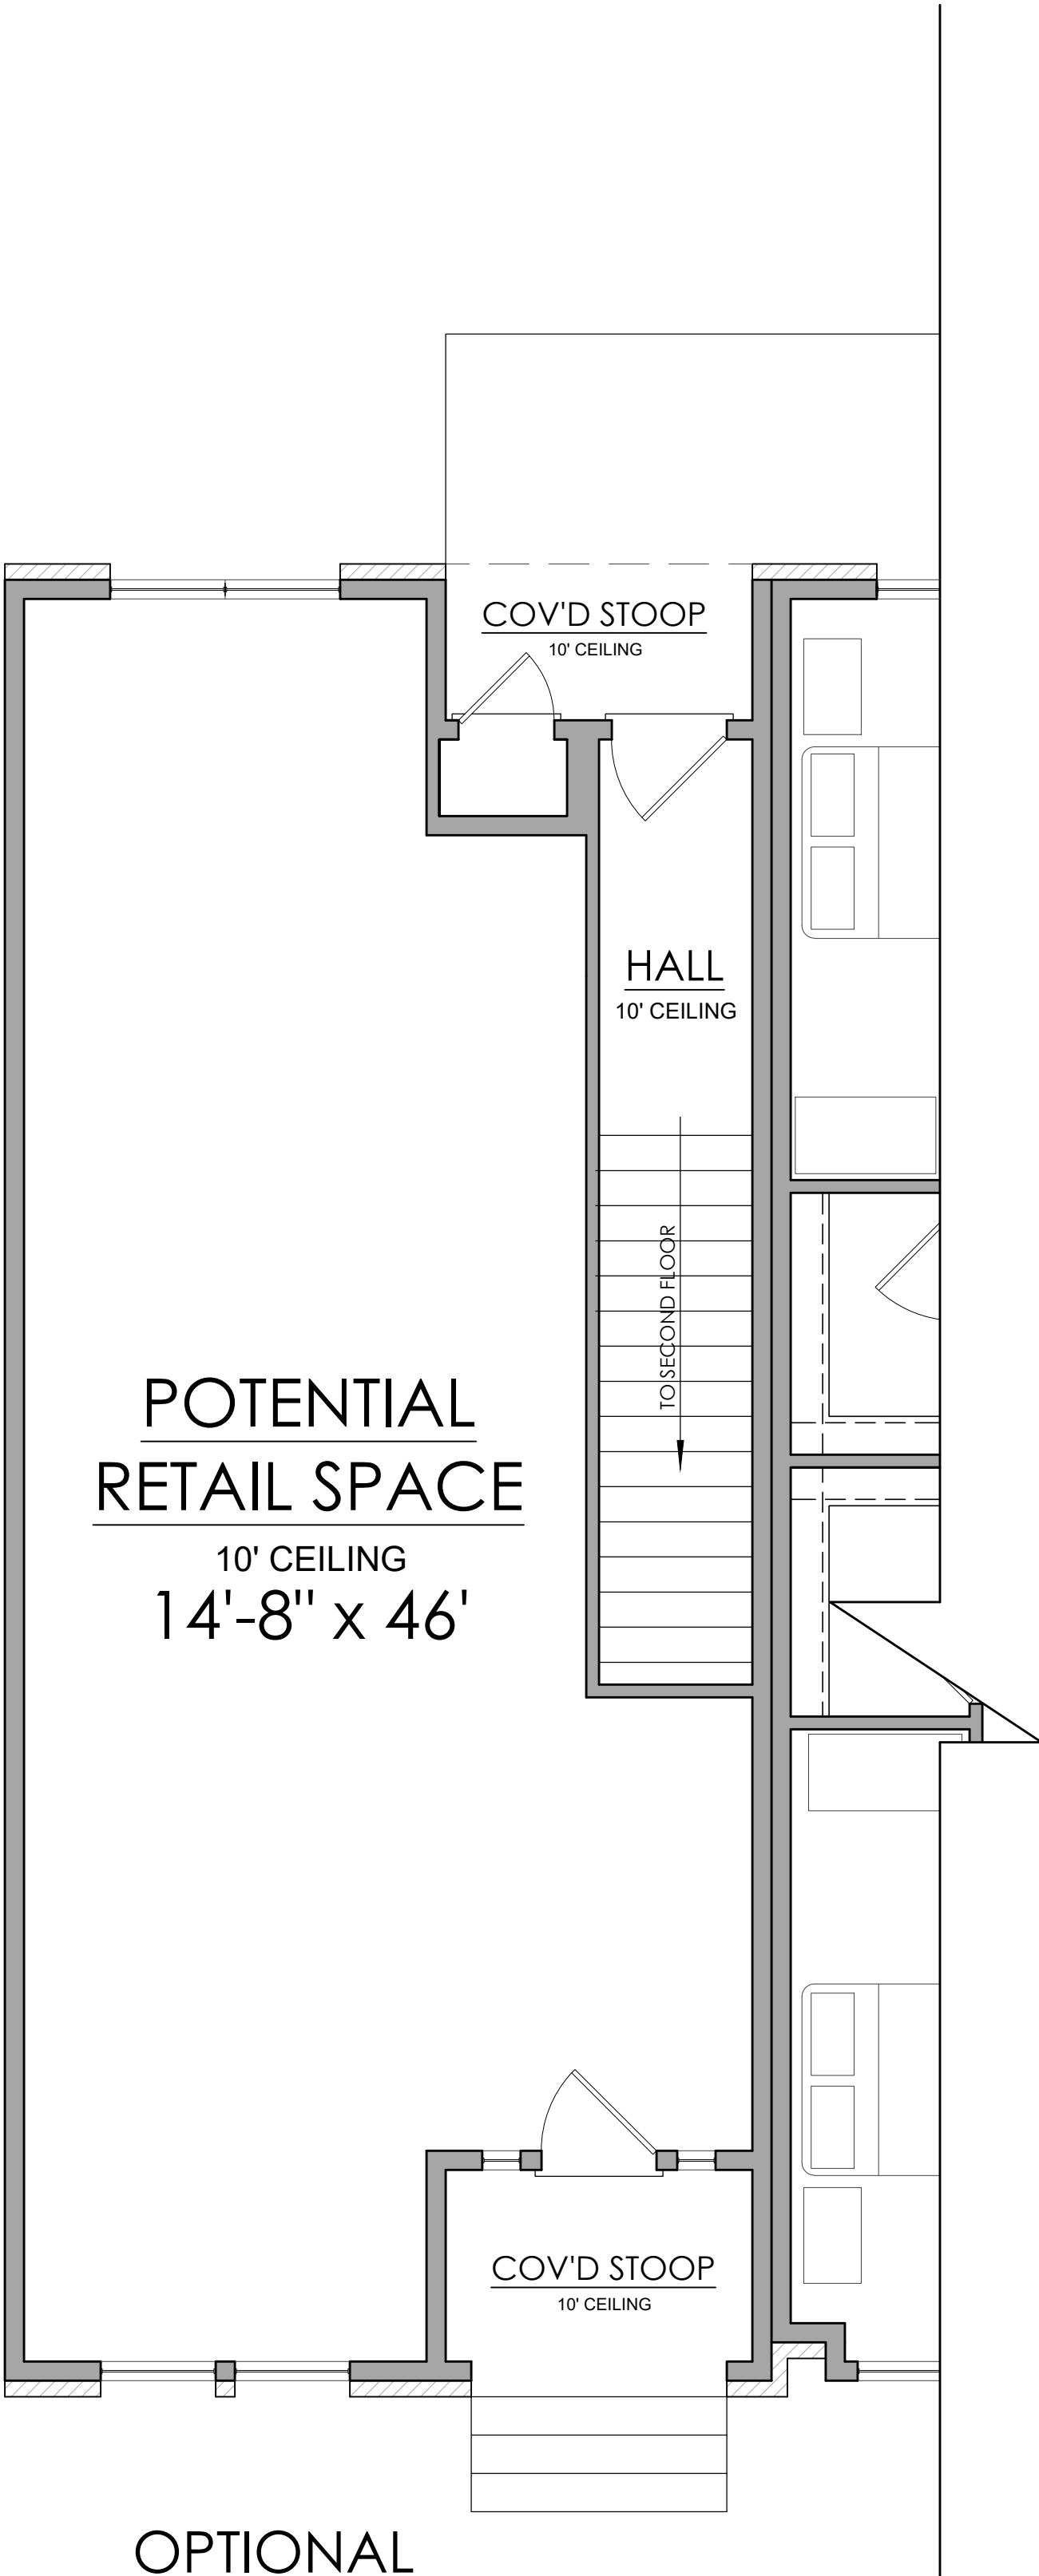

POTENTIAL
RETAIL SPACE
10' CEILING
14'-8" x 46'

OPTIONAL
COMMERCIAL
LAYOUT FOR
FIRST FLOOR
1/8"=1'-0"


862 SQ FT
TOTAL OF BALCONY
SPACE ON THIS BUILDING




FRONT ELEVATION OF ENTIRE BUILDING
1/8"=1'-0"




REAR ELEVATION OF ENTIRE BUILDING
1/8"=1'-0"

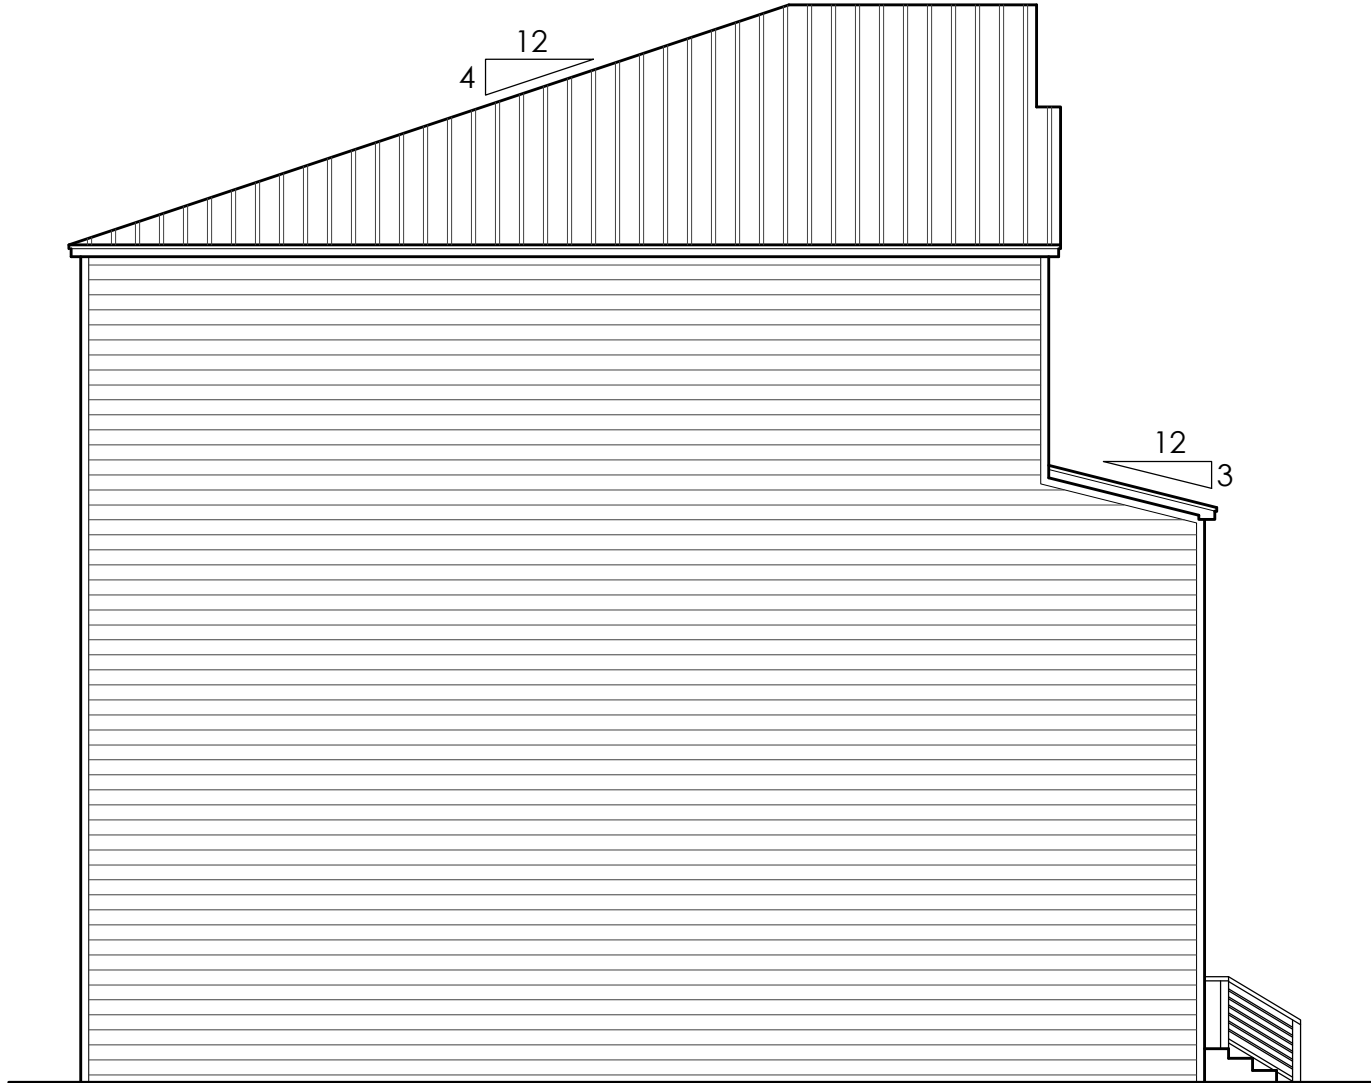

LEFT ELEVATION
1/8"=1'-0"

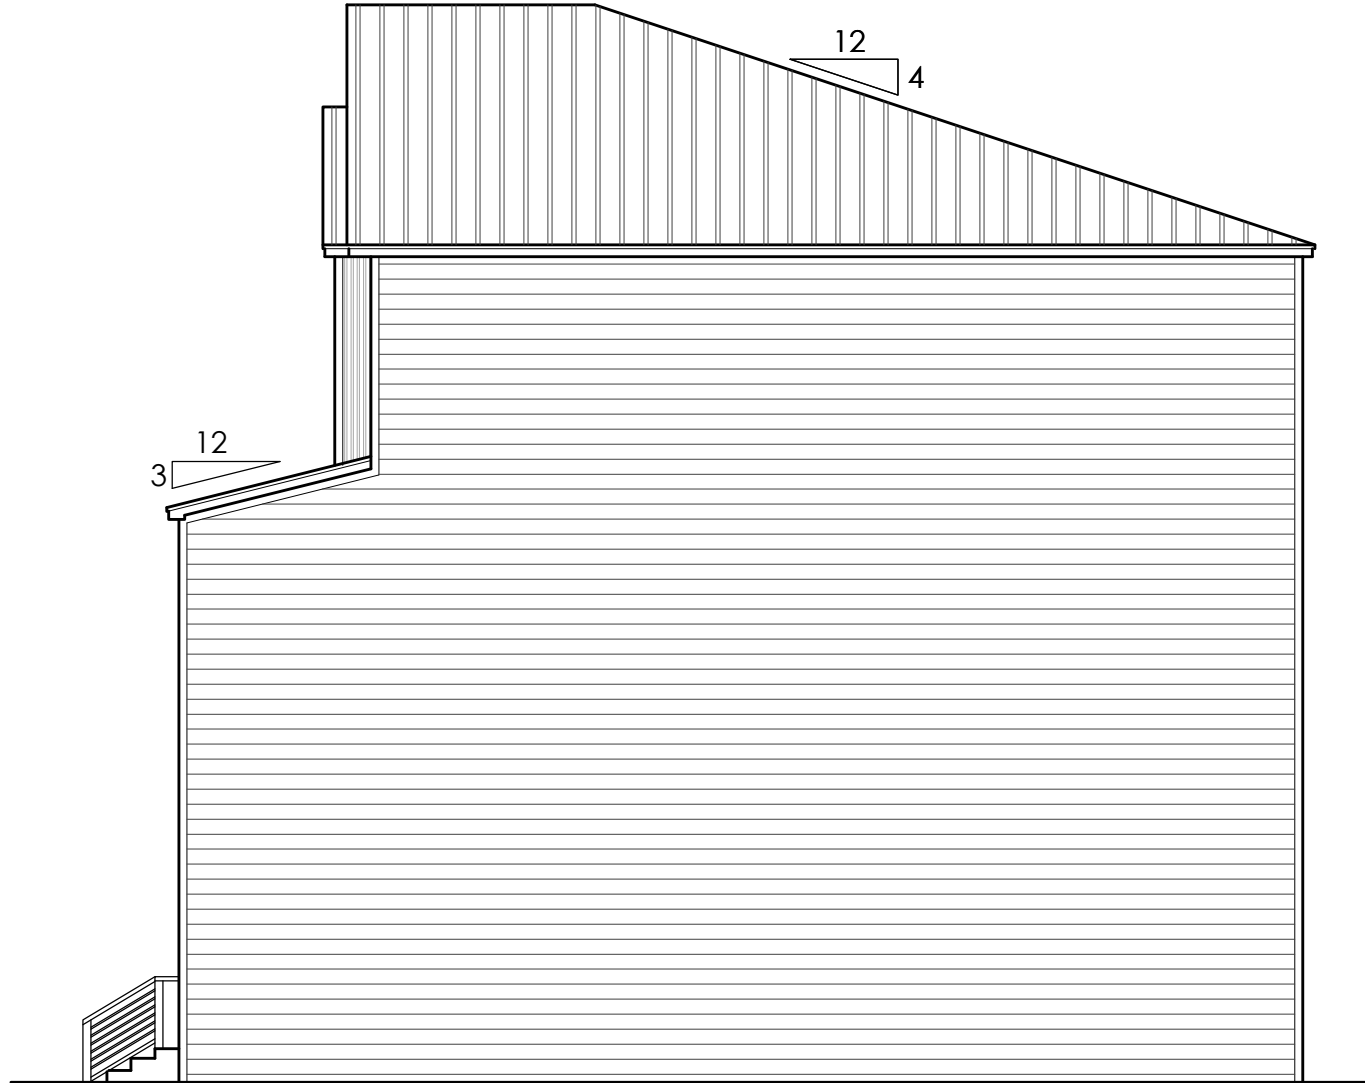

RIGHT ELEVATION
1/8"=1'-0"

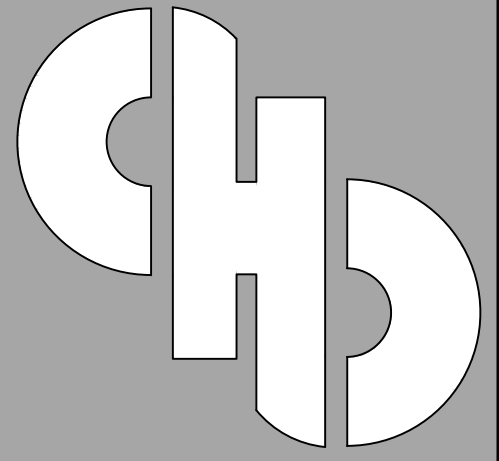

creative
home
designs

100 N. BROADWAY
SUITE 100
EDMOND, OK 73034
405-270-6417

6112 S. MEMORIAL DR
TULSA OK 74133
918-943-5154

120 E. TONHAWA ST
SUITE 103
NORMAN, OK 73069
405-857-9059

CHD.DESIGN

BOYD ST
DEVELOPMENT

12-7-2023

NL

WOODS

BUILDING ADDRESS


221 E. BOYD ST.
NORMAN, OK

SQUARE FOOTAGE

11,856 SQ FT

ELEVATIONS

A201

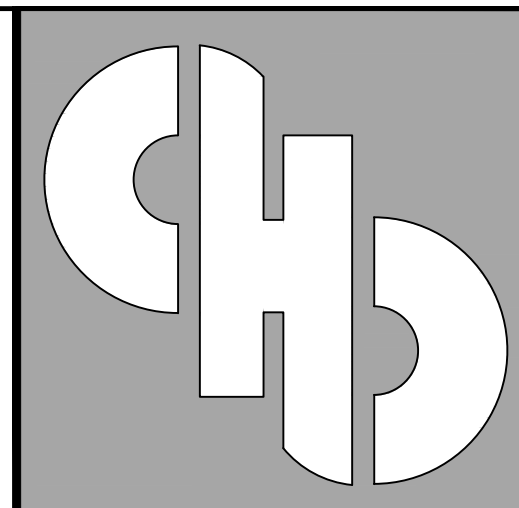

creative
home
designs

100 N. BROADWAY
SUITE 100
EDMOND, OK 73034
405-270-6417

6112 S. MEMORIAL DR
TULSA OK 74133
918-943-5154

120 E. TONHAWA ST
SUITE 103
NORMAN, OK 73069
405-857-9059

CHD.DESIGN

BOYD ST
DEVELOPMENT

12-7-2023

NL

WOODS

BUILDING ADDRESS



305 E. BOYD ST.
NORMAN, OK

SQUARE FOOTAGE

17,651 SQ FT


FLOORPLAN

A101

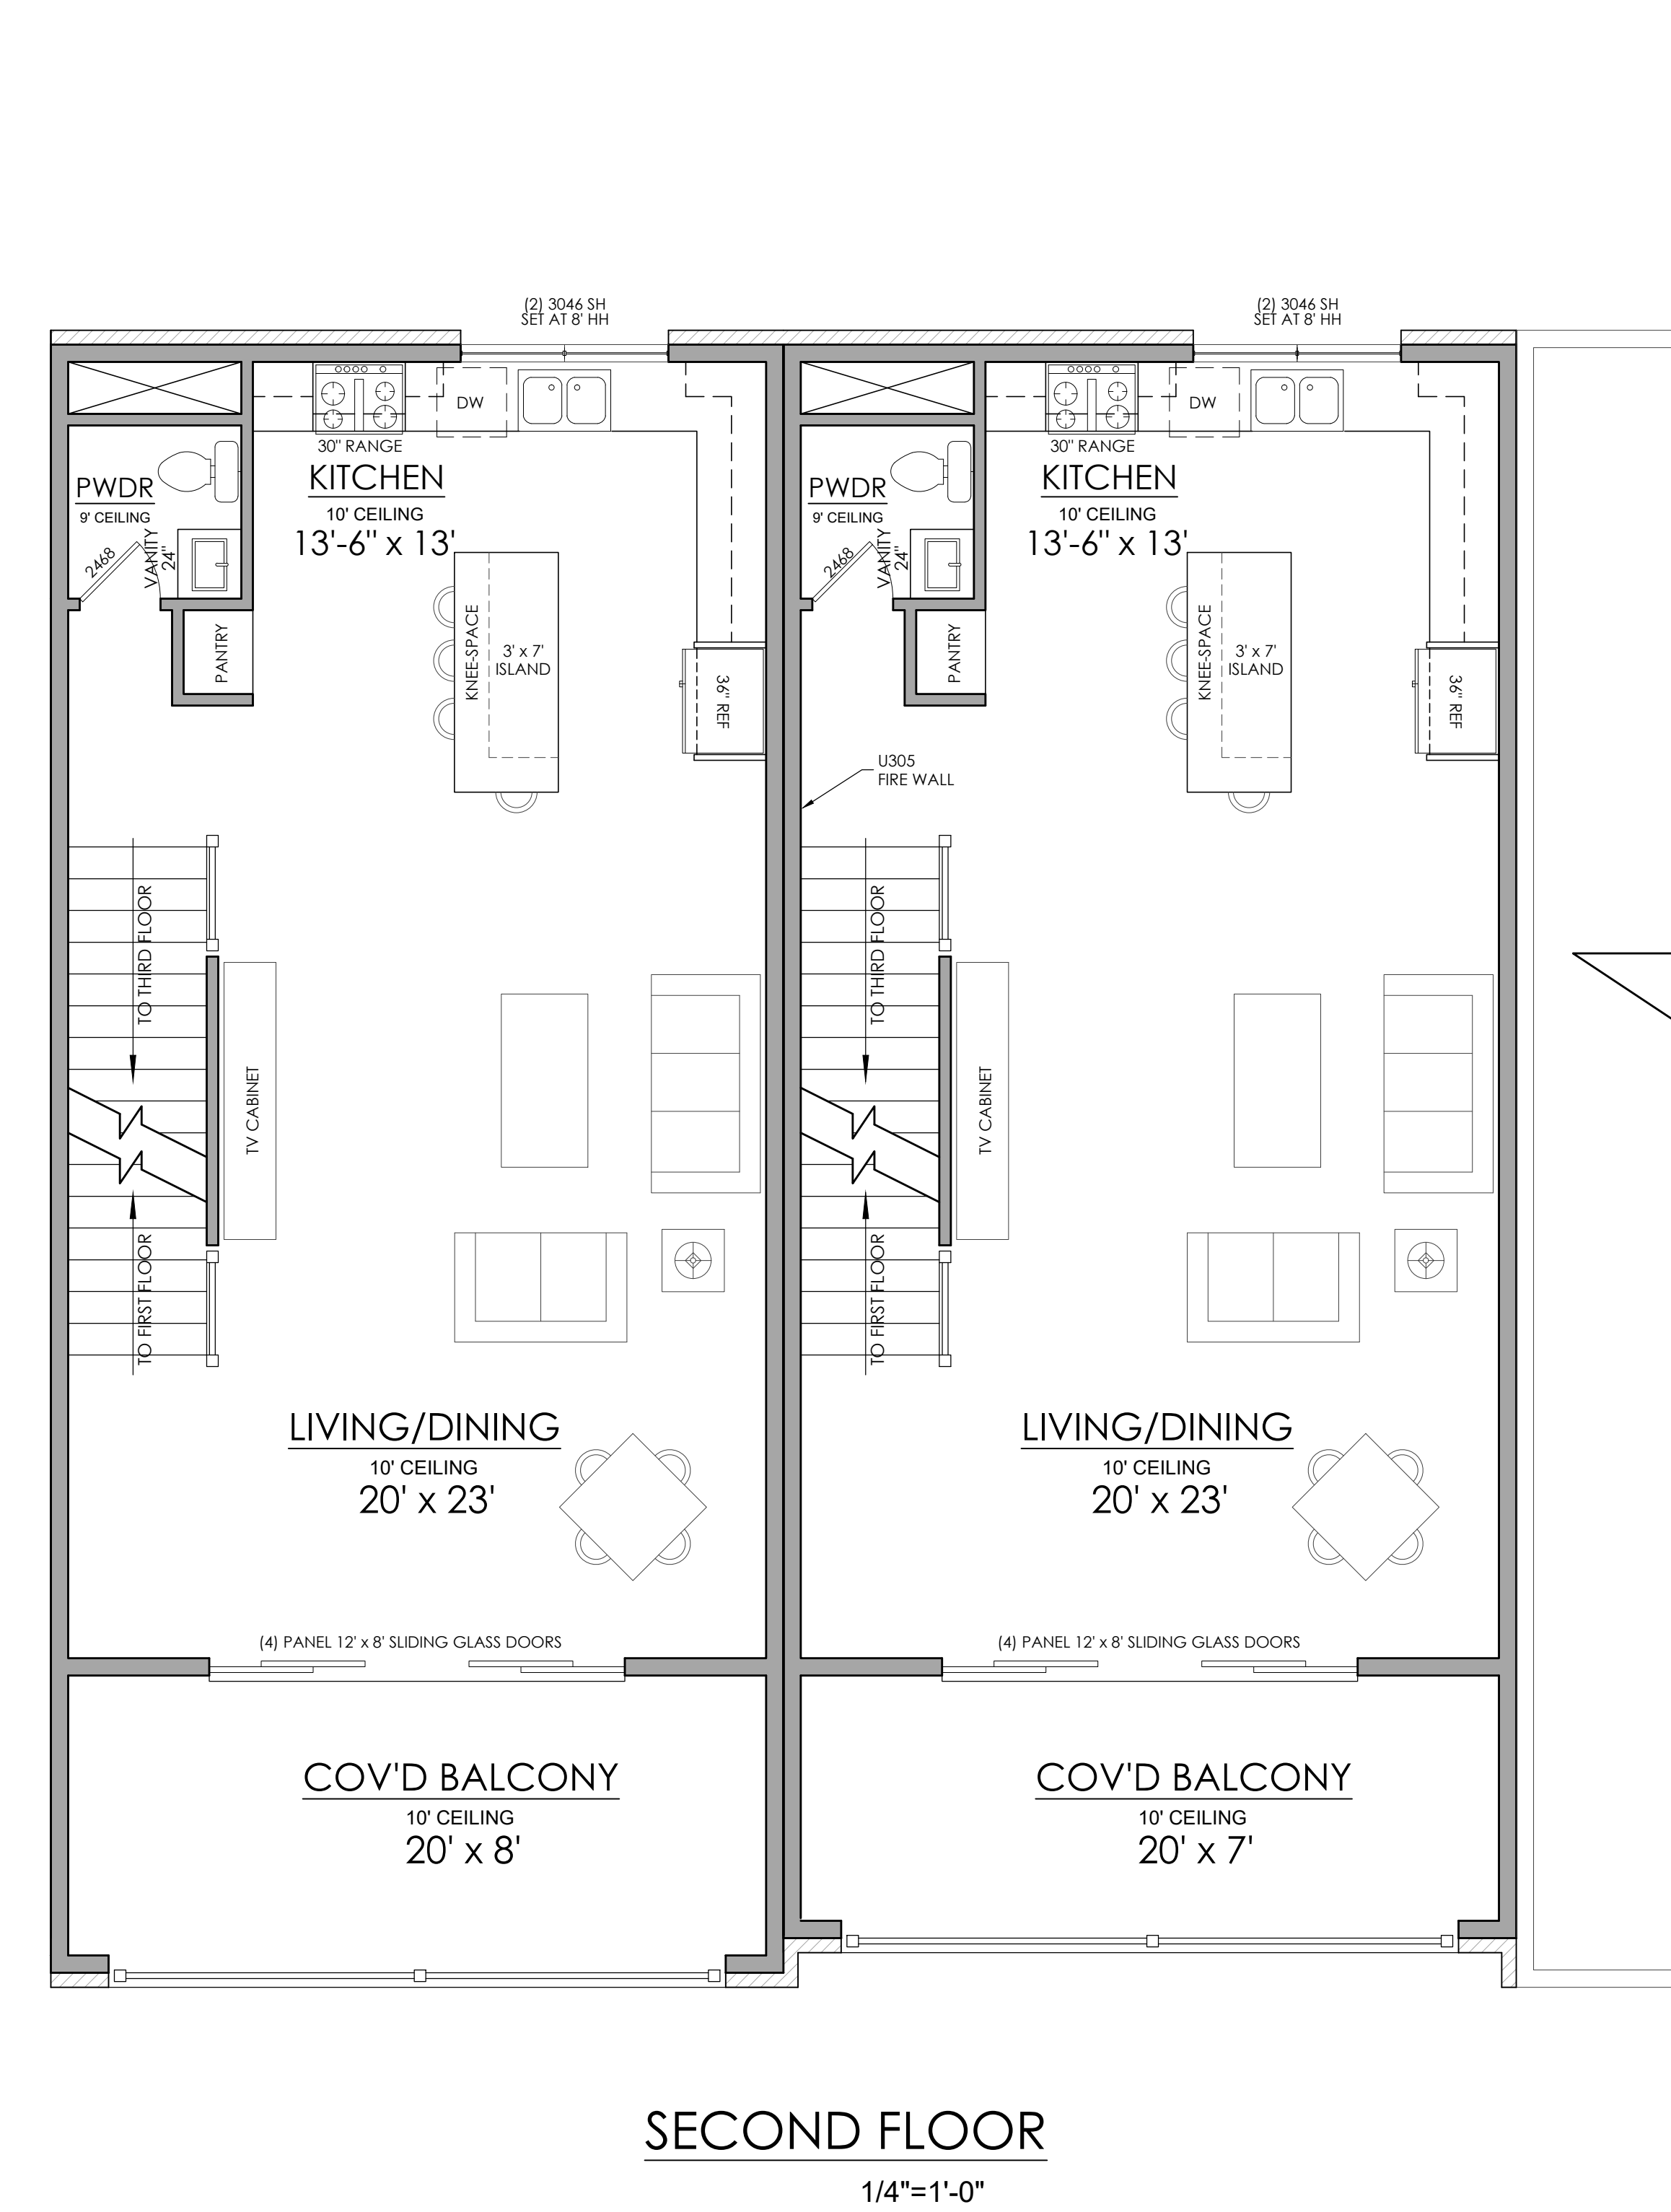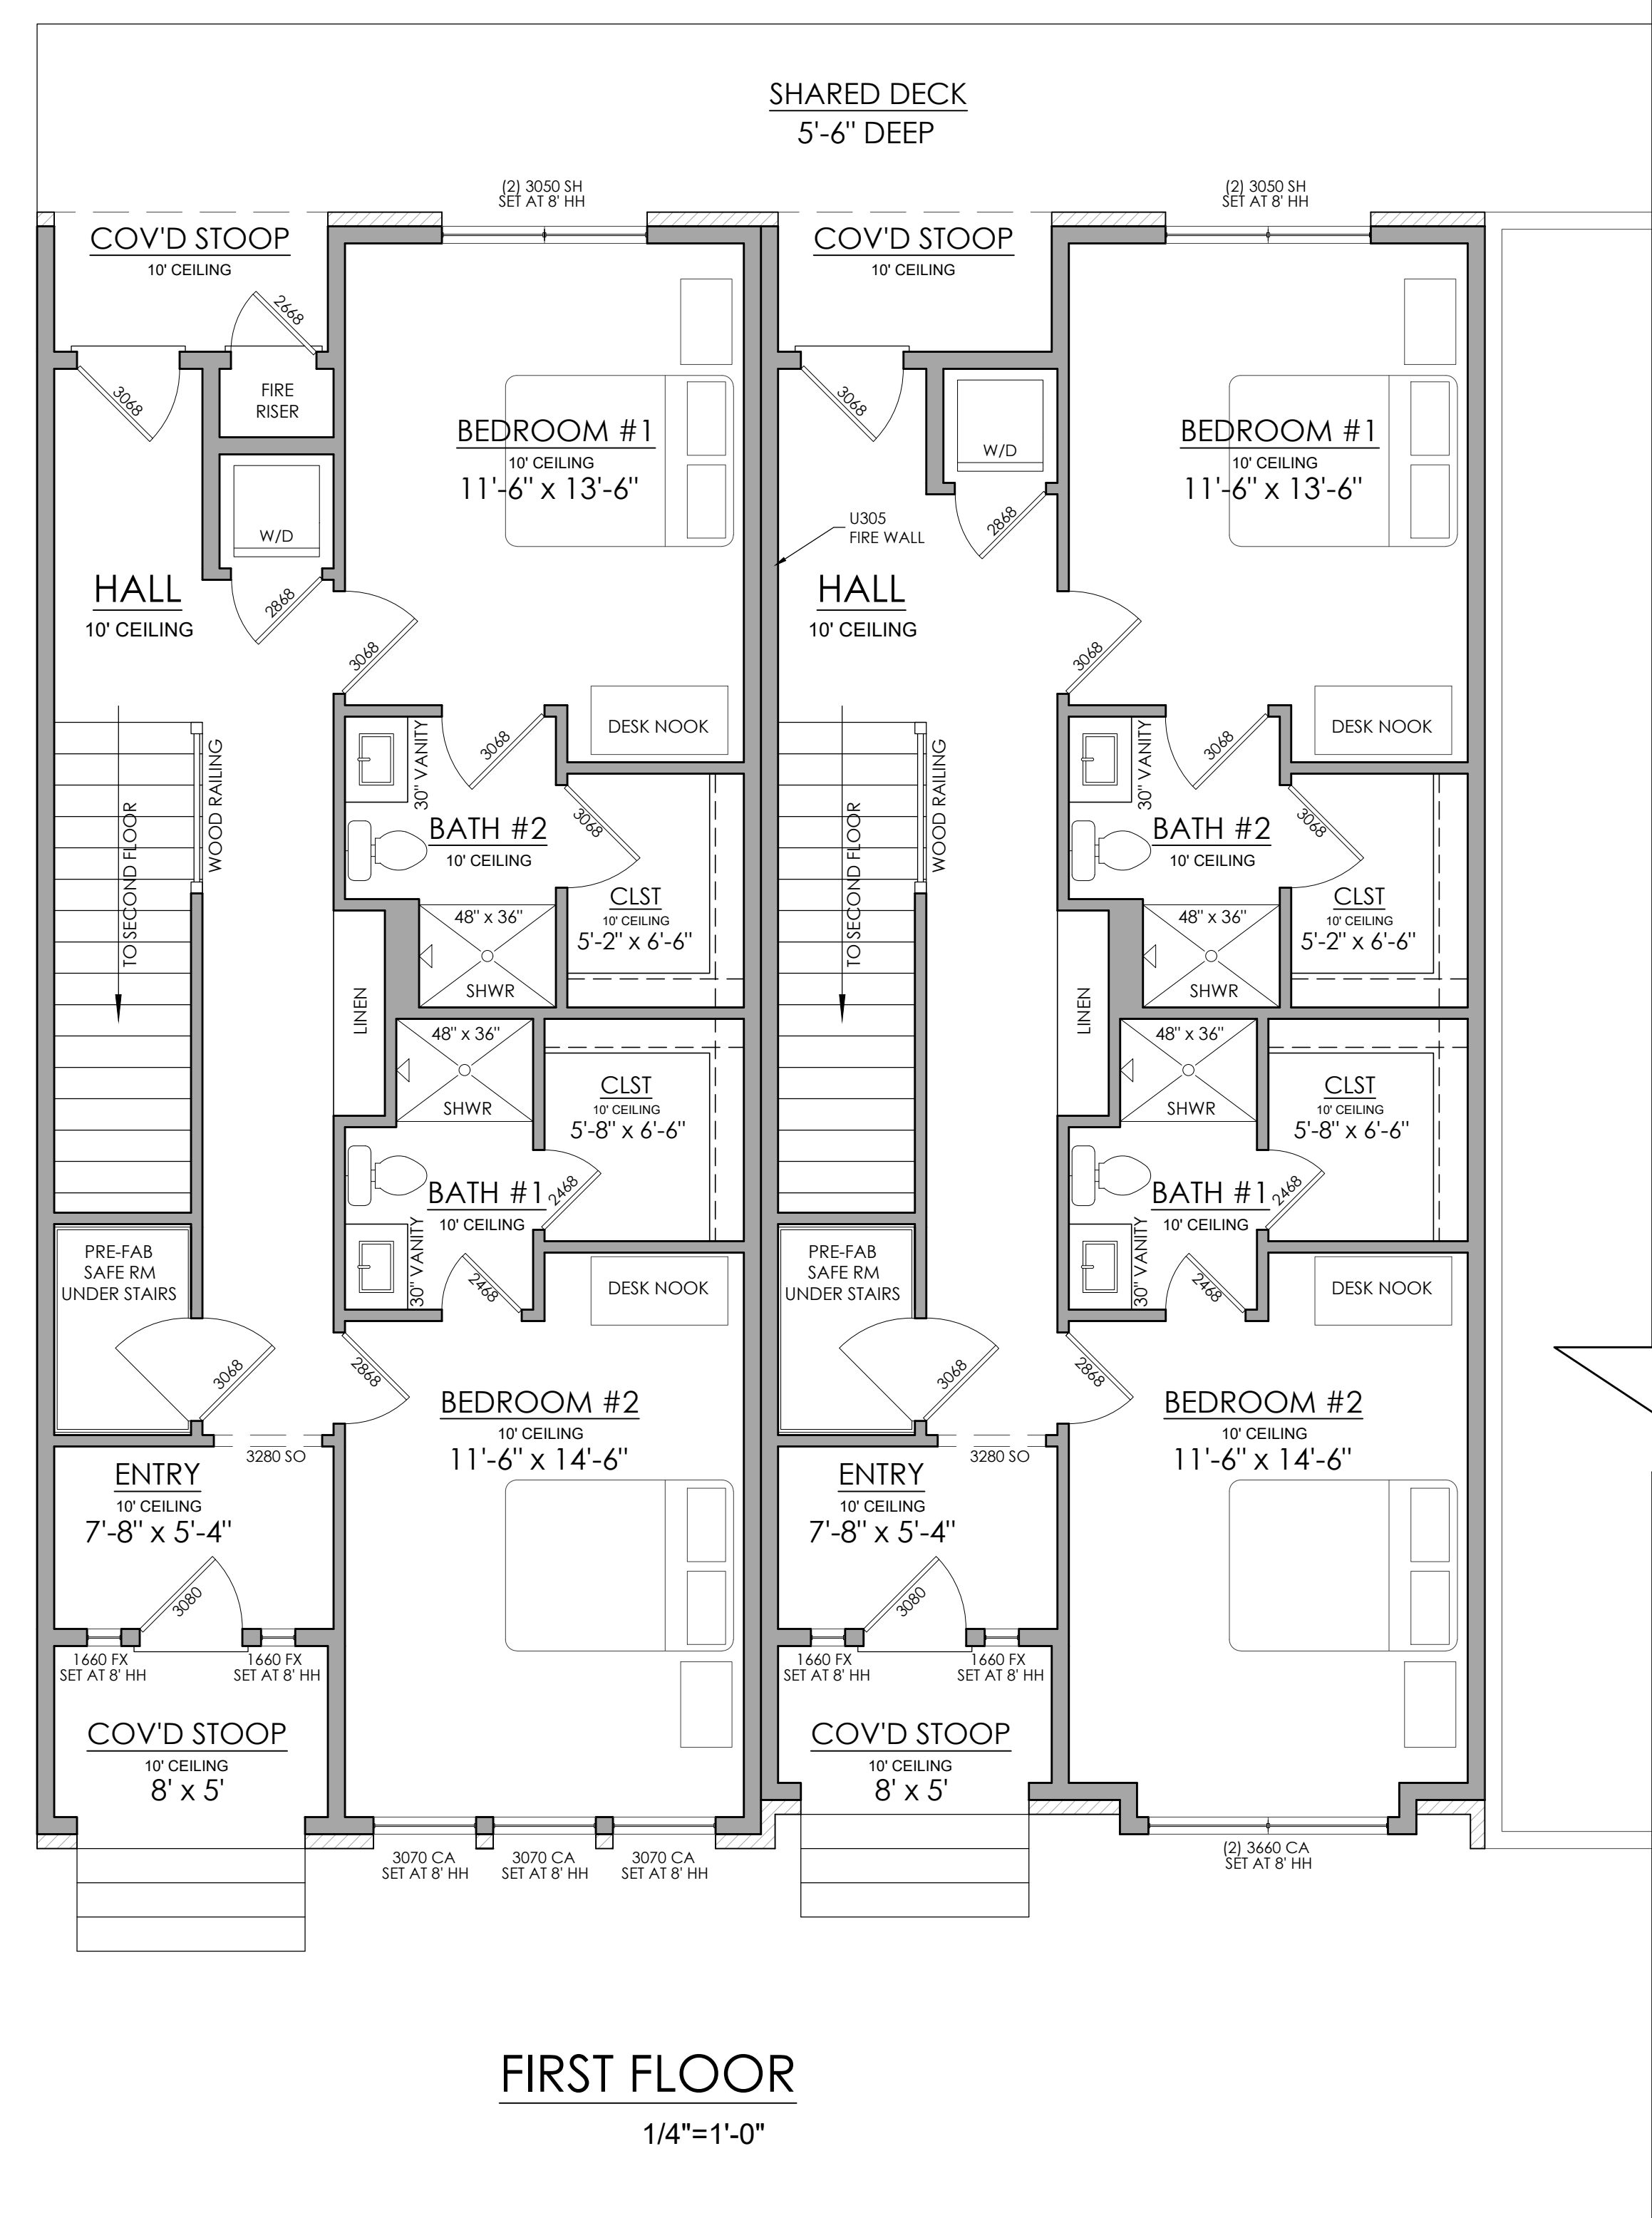

UNIT #1 TYPICAL FOOTAGE		UNIT #2 TYPICAL FOOTAGE	
TOTAL-	2,525 SQ FT	TOTAL-	2,517 SQ FT
FIRST FLOOR-	927 SQ FT	FIRST FLOOR-	919 SQ FT
SECOND FLOOR-	822 SQ FT	SECOND FLOOR-	822 SQ FT
THIRD FLOOR-	776 SQ FT	THIRD FLOOR-	776 SQ FT

TOTAL BUILDING
17,651 SQ FT

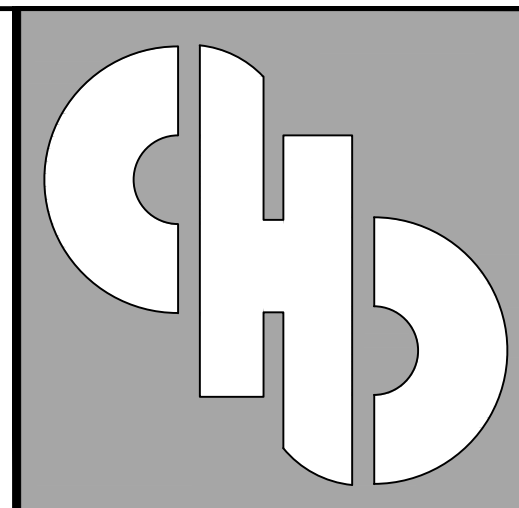

creative
home
designs

100 N. BROADWAY
SUITE 100
EDMOND, OK 73034
405-270-6417

6112 S. MEMORIAL DR
TULSA OK 74133
918-943-5154

120 E. TONHAWA ST
SUITE 103
NORMAN, OK 73069
405-857-9059

CHD.DESIGN

BOYD ST
DEVELOPMENT

12-7-2023

NL

WOODS

BUILDING ADDRESS


305 E. BOYD ST.
NORMAN, OK

SQUARE FOOTAGE

17,651 SQ FT

FLOORPLAN/
ELEVATION

A102

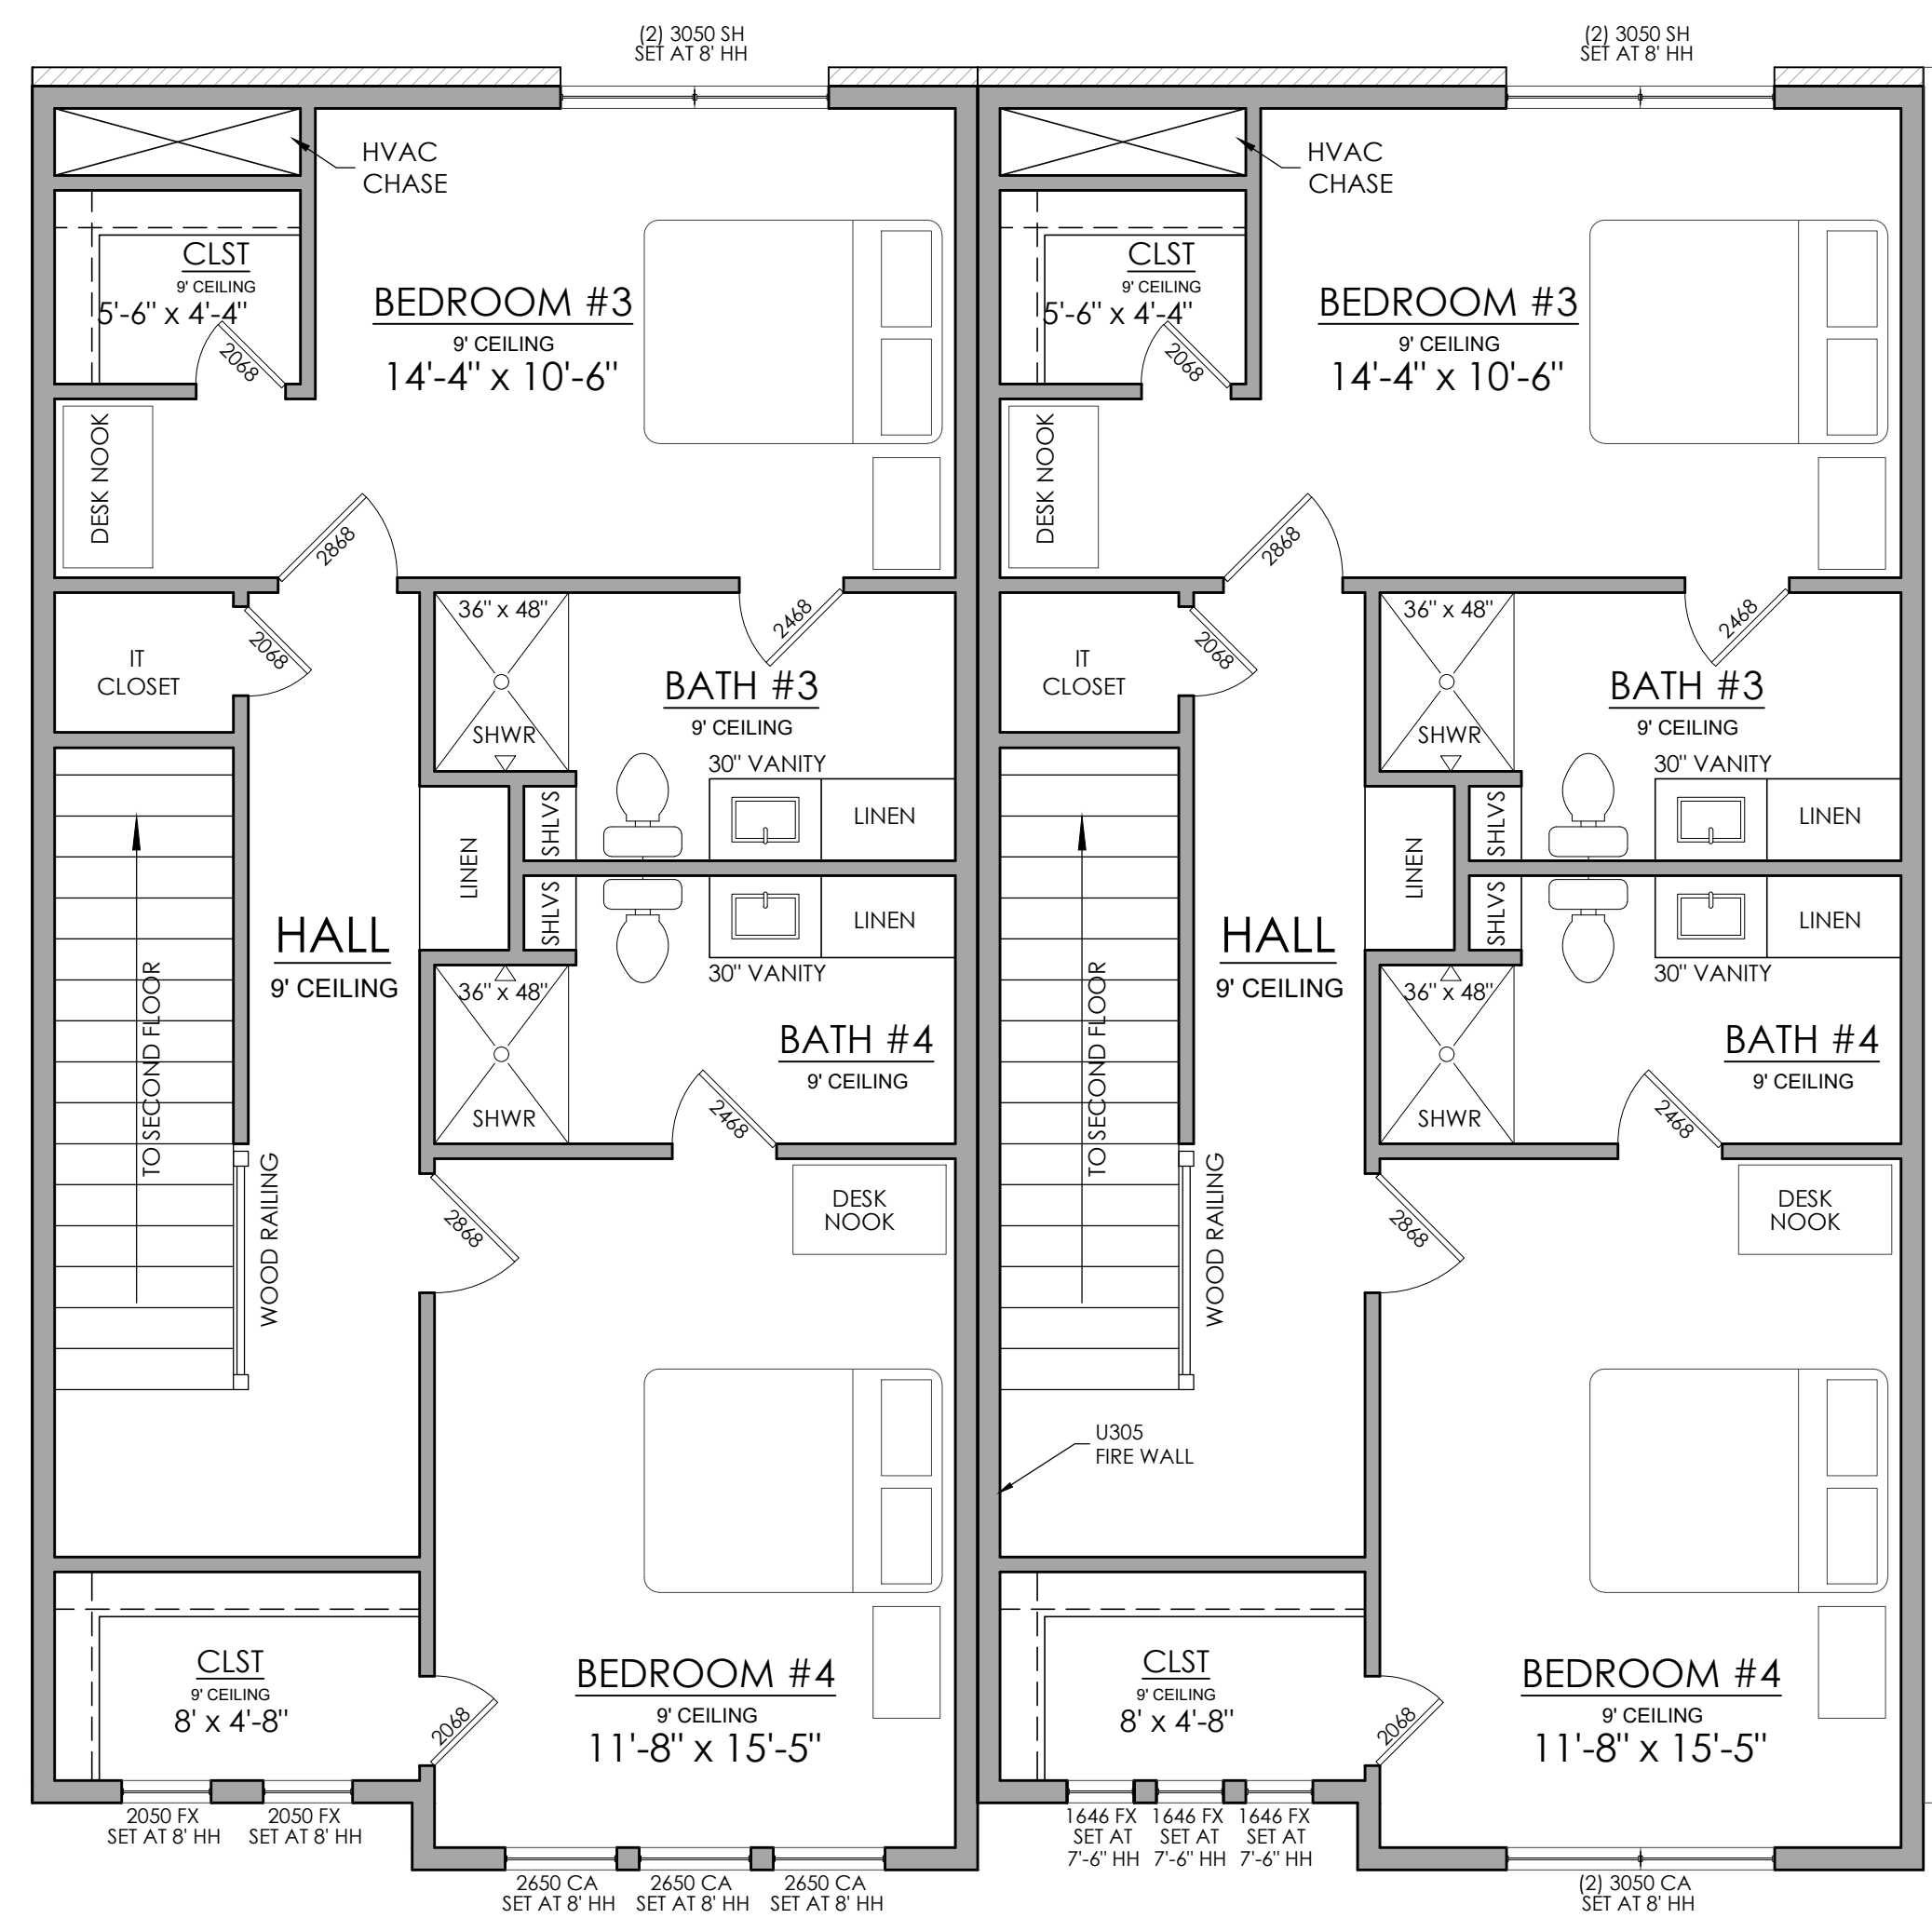

THIRD FLOOR
1/4"=1'-0"




UNIT #1
GROUND STORY
FENESTRATION:
40.57%

UNIT #2
GROUND STORY
FENESTRATION:
36.79%

TOTAL BUILDING
FENESTRATION:
32.71%

FRONT ELEVATION OF TWO TYPICAL UNITS
1/4"=1'-0"

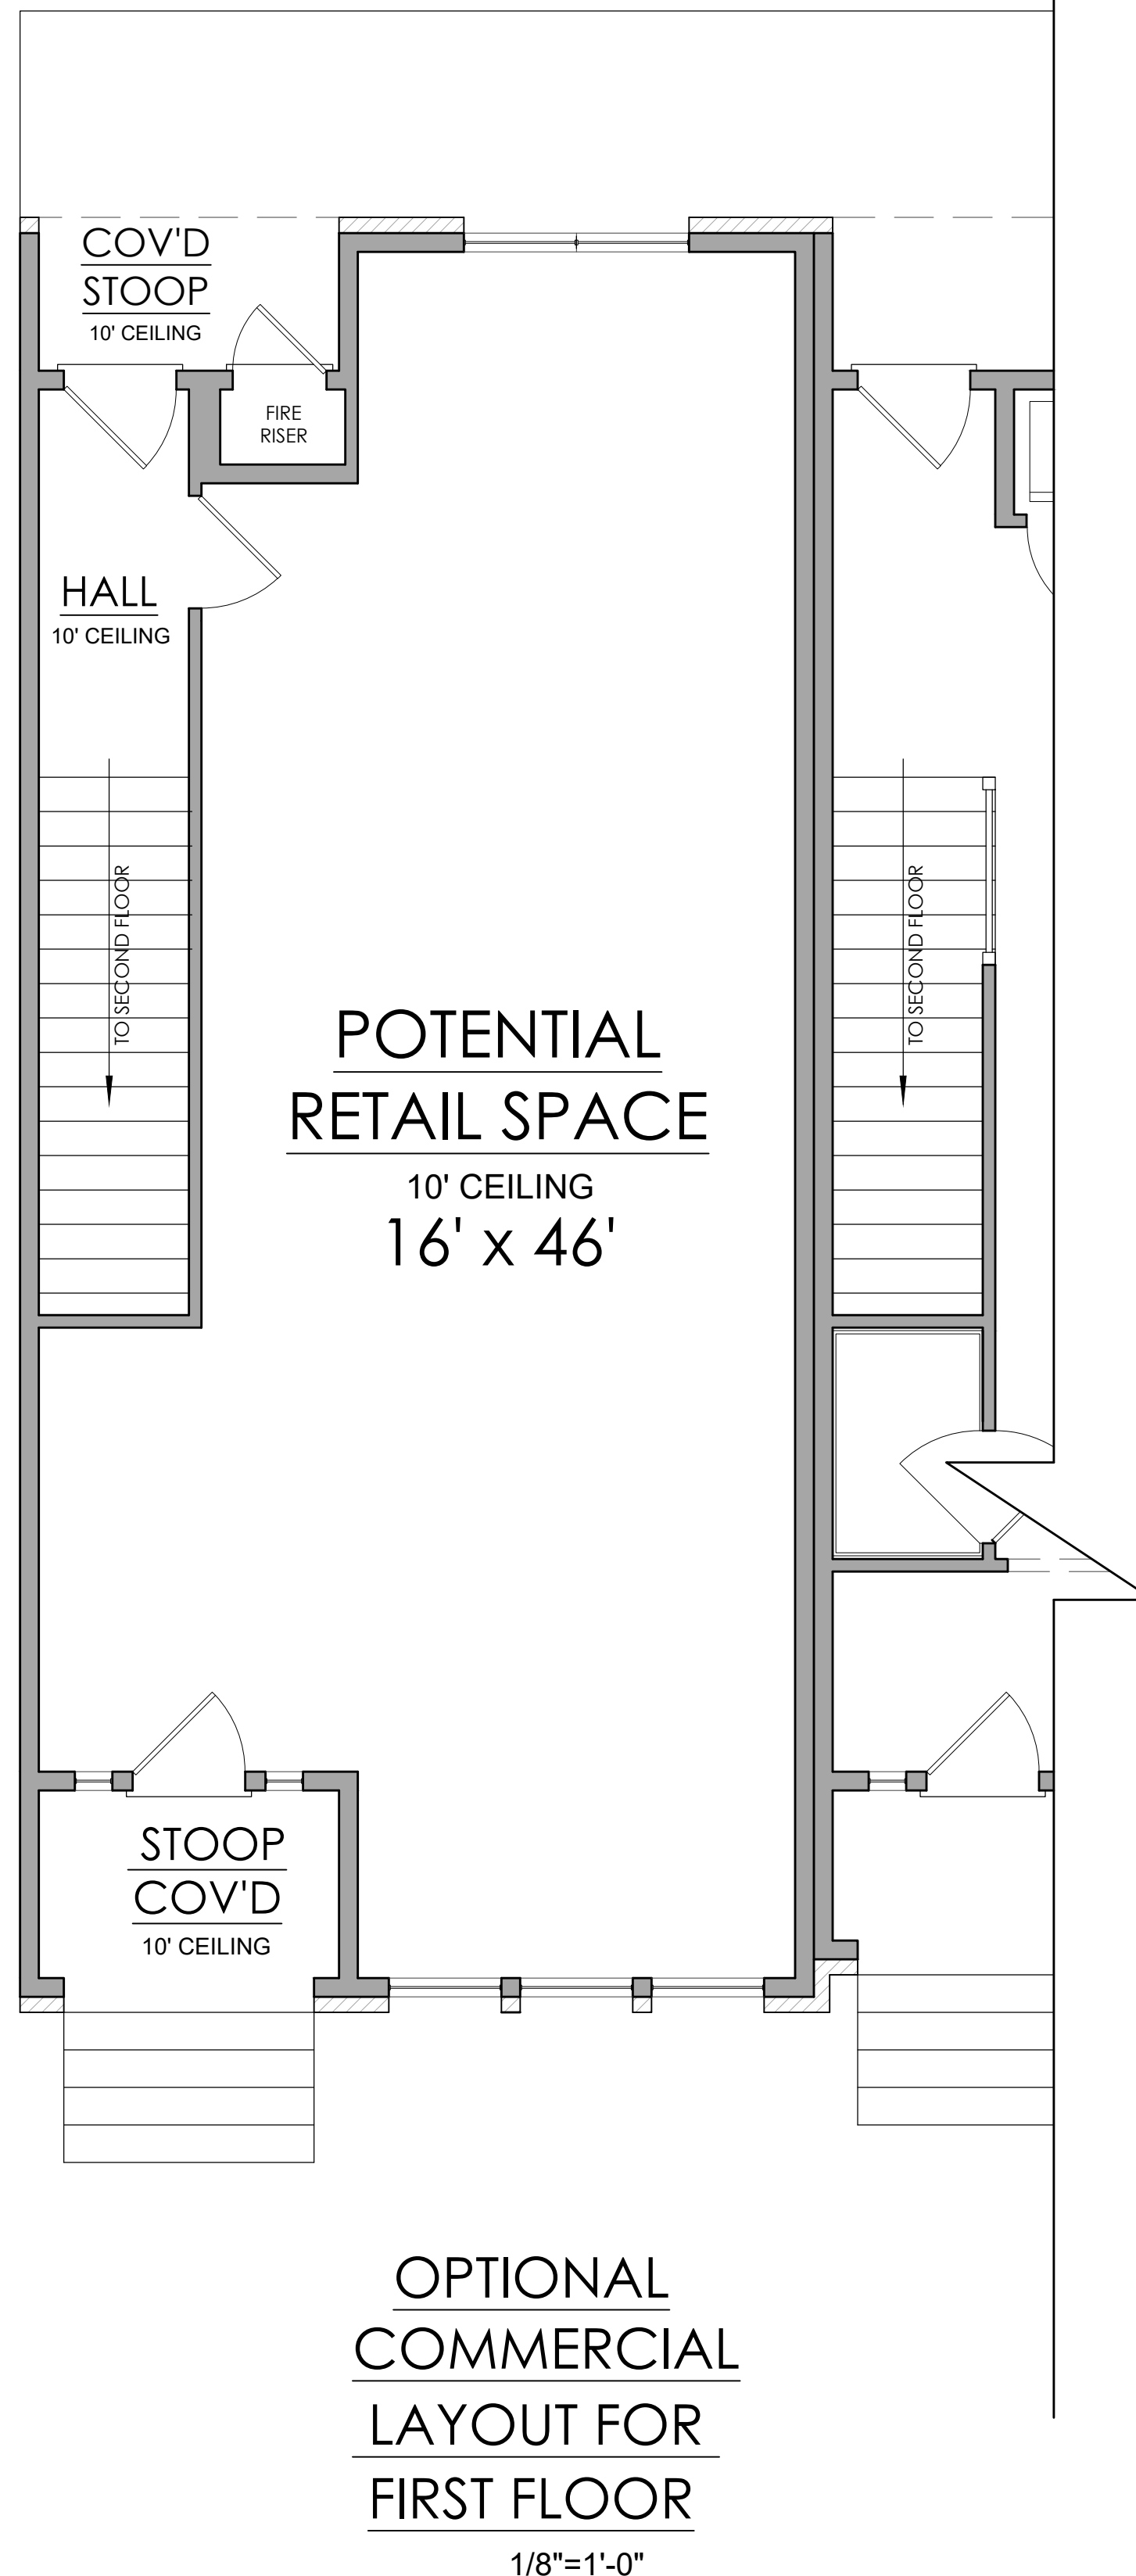


1,272 SQ FT
TOTAL OF
BALCONY
SPACE ON
THIS BUILDING




FRONT ELEVATION OF ENTIRE BUILDING
1/8"=1'-0"




REAR ELEVATION OF ENTIRE BUILDING
1/8"=1'-0"

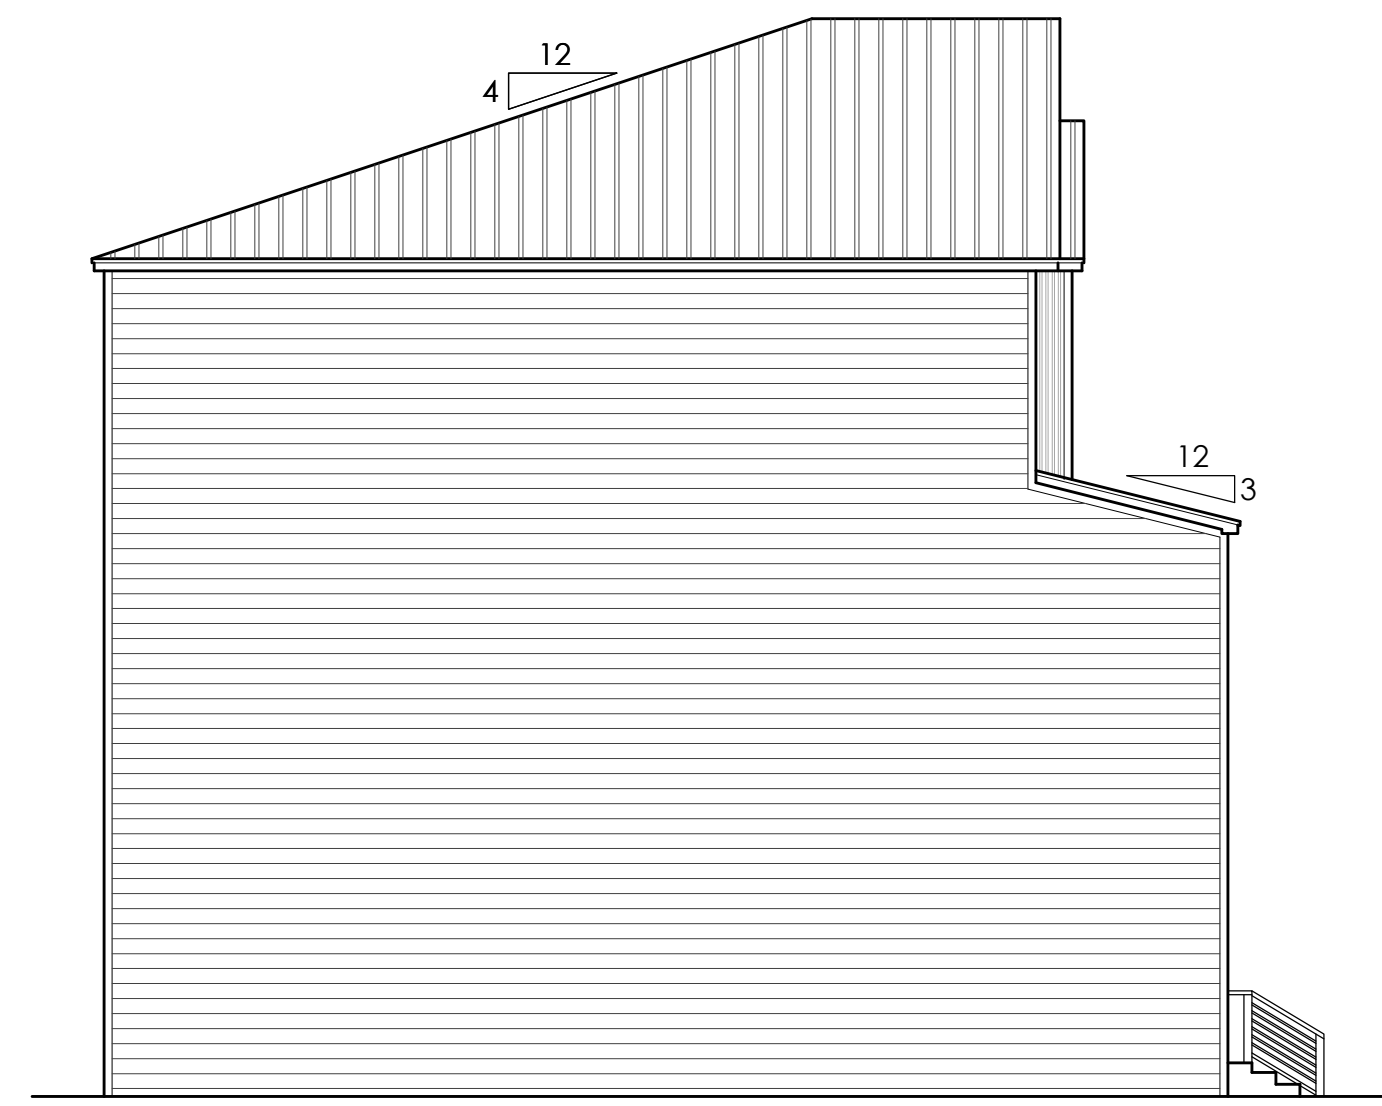

LEFT ELEVATION
1/8"=1'-0"

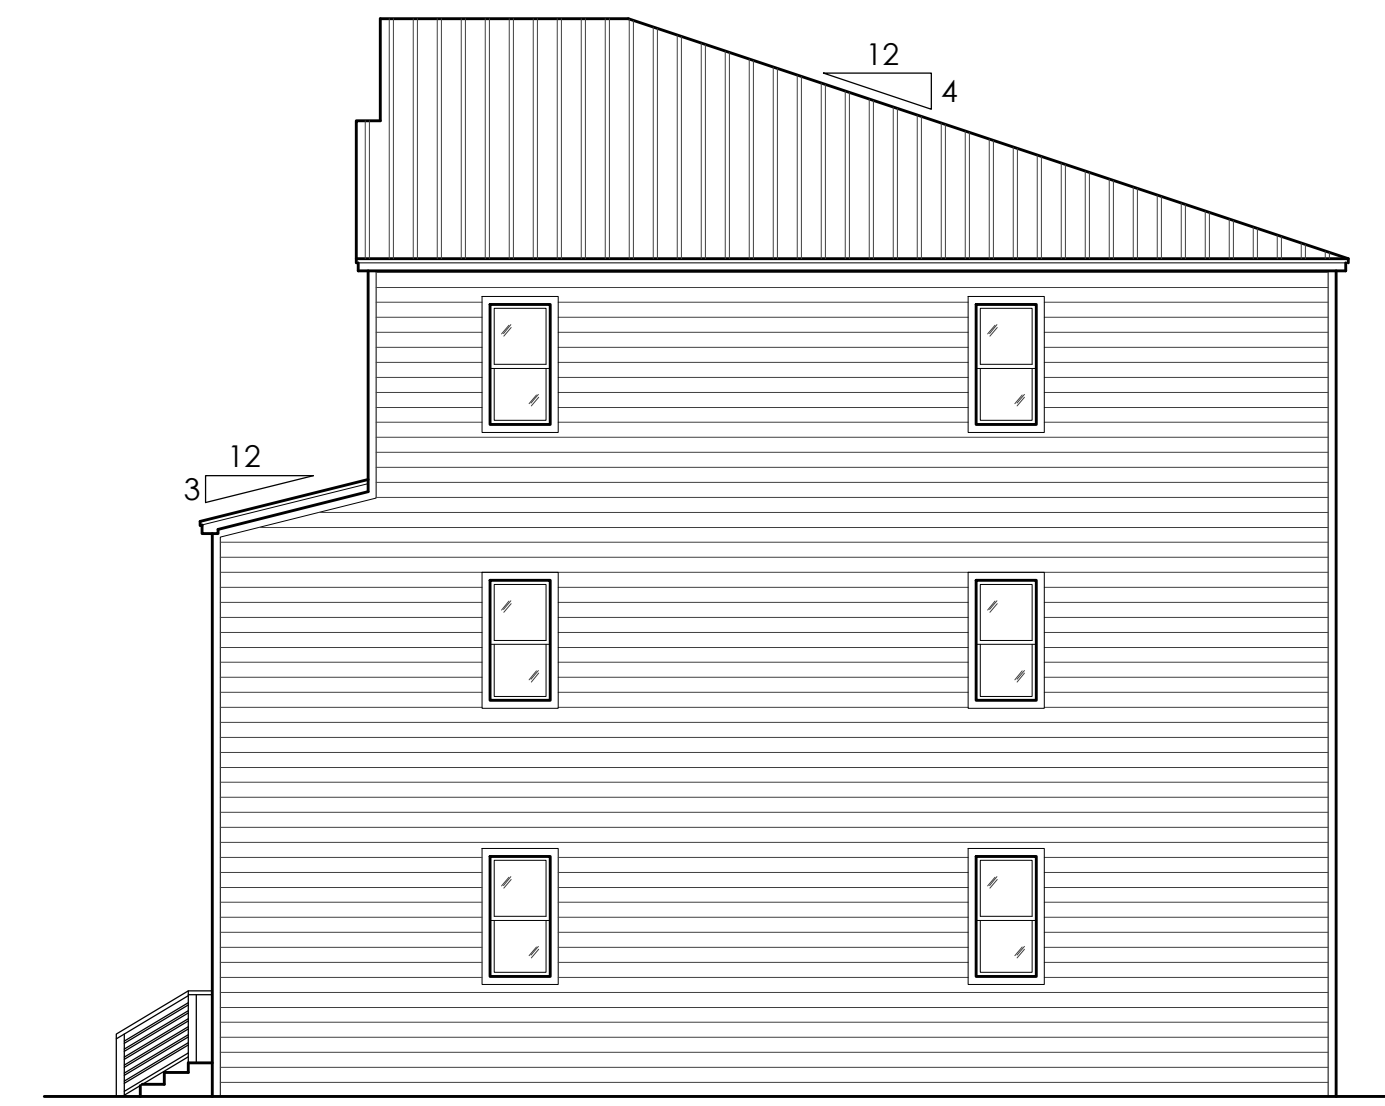

RIGHT ELEVATION
1/8"=1'-0"

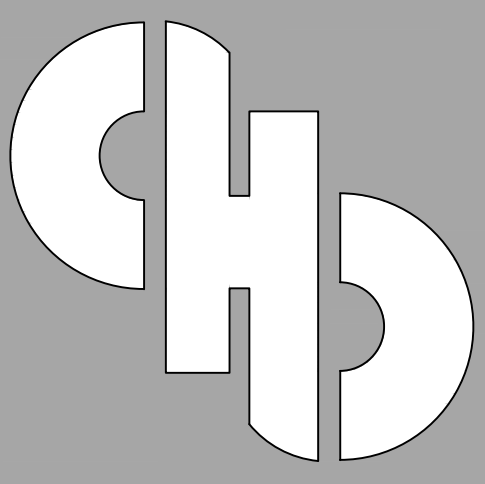

creative
home
designs

100 N. BROADWAY
SUITE 100
EDMOND, OK 73034
405-270-6417

6112 S. MEMORIAL DR
TULSA OK 74133
918-943-5154

120 E. TONHAWA ST
SUITE 103
NORMAN, OK 73069
405-857-9059

CHD.DESIGN

BOYD ST
DEVELOPMENT

12-7-2023

NL

WOODS

BUILDING ADDRESS

305 E. BOYD ST.
NORMAN, OK

SQUARE FOOTAGE

17,651 SQ FT

ELEVATIONS

A201