

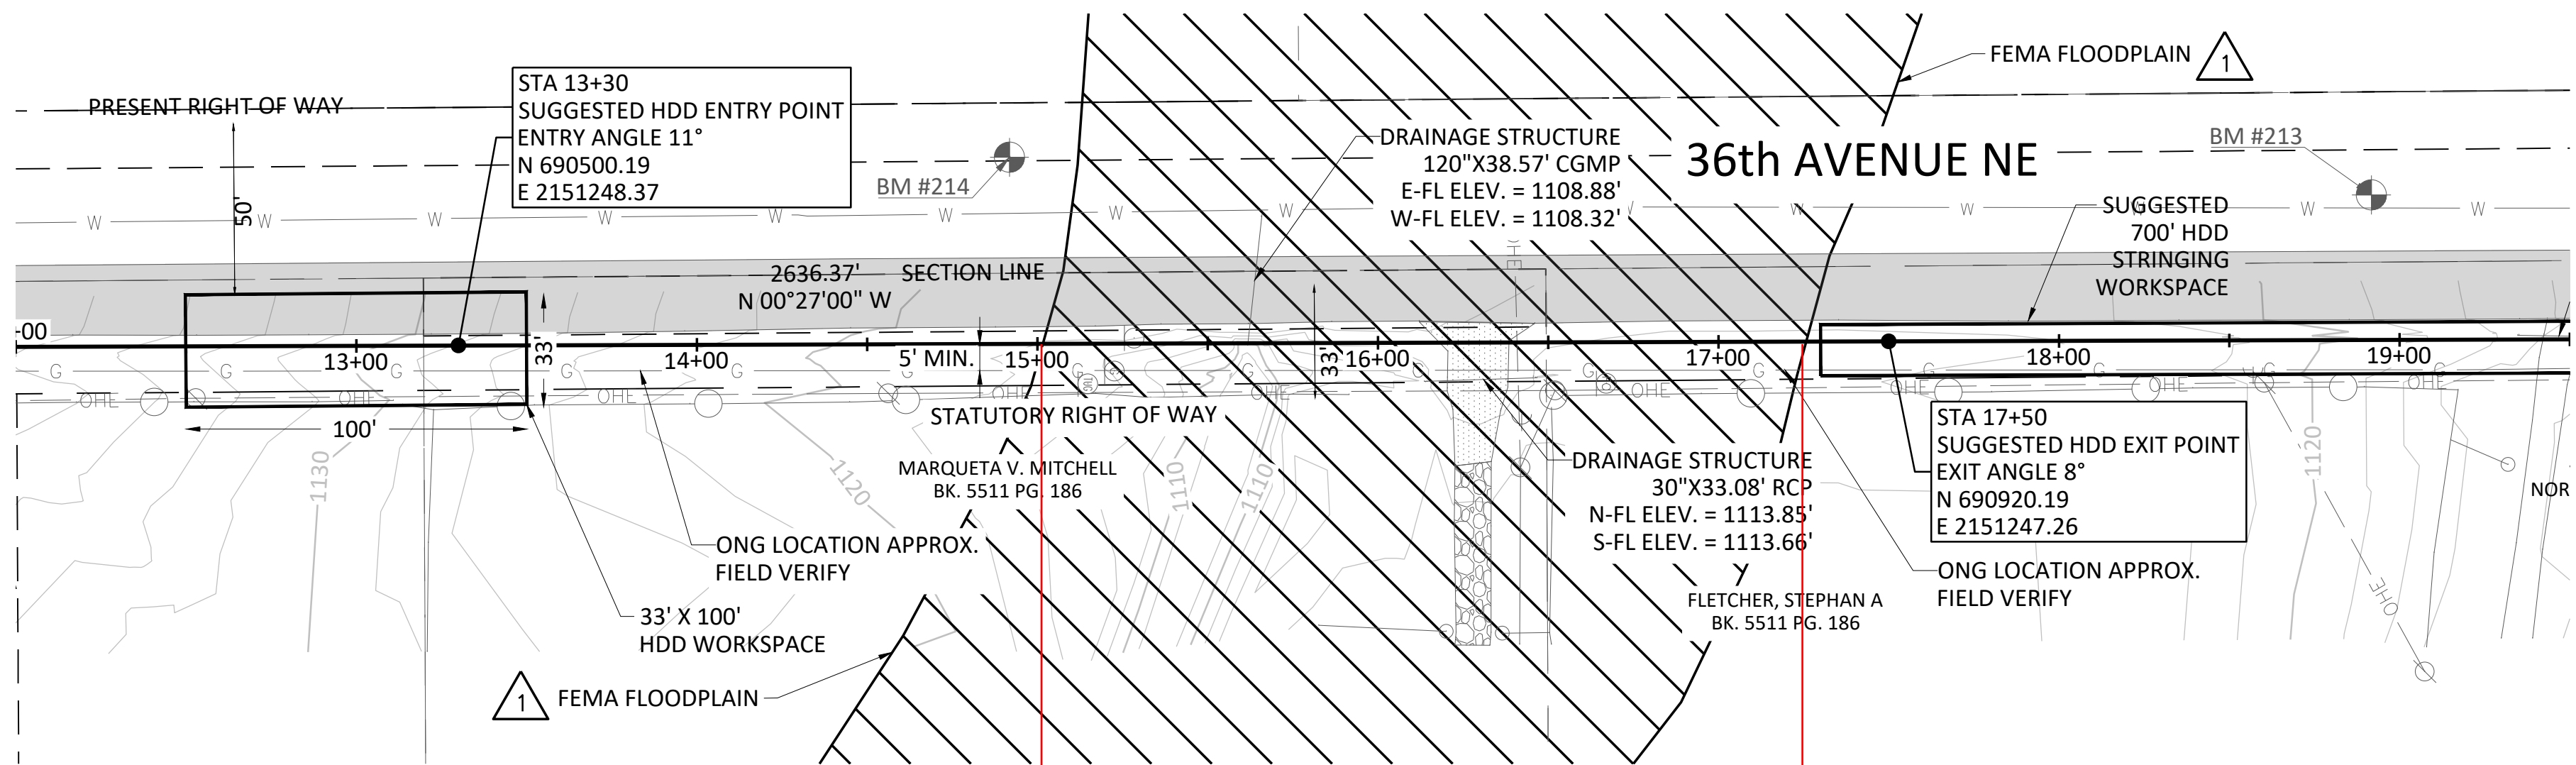


ACAD Rel: 24.2s (LMSTech)
Filename: N:\WTU\Drawings\CV-WAT-PP-WTRL01.dwg
Last Saved: 3/31/2023 10:35 AM Saved By: 03645

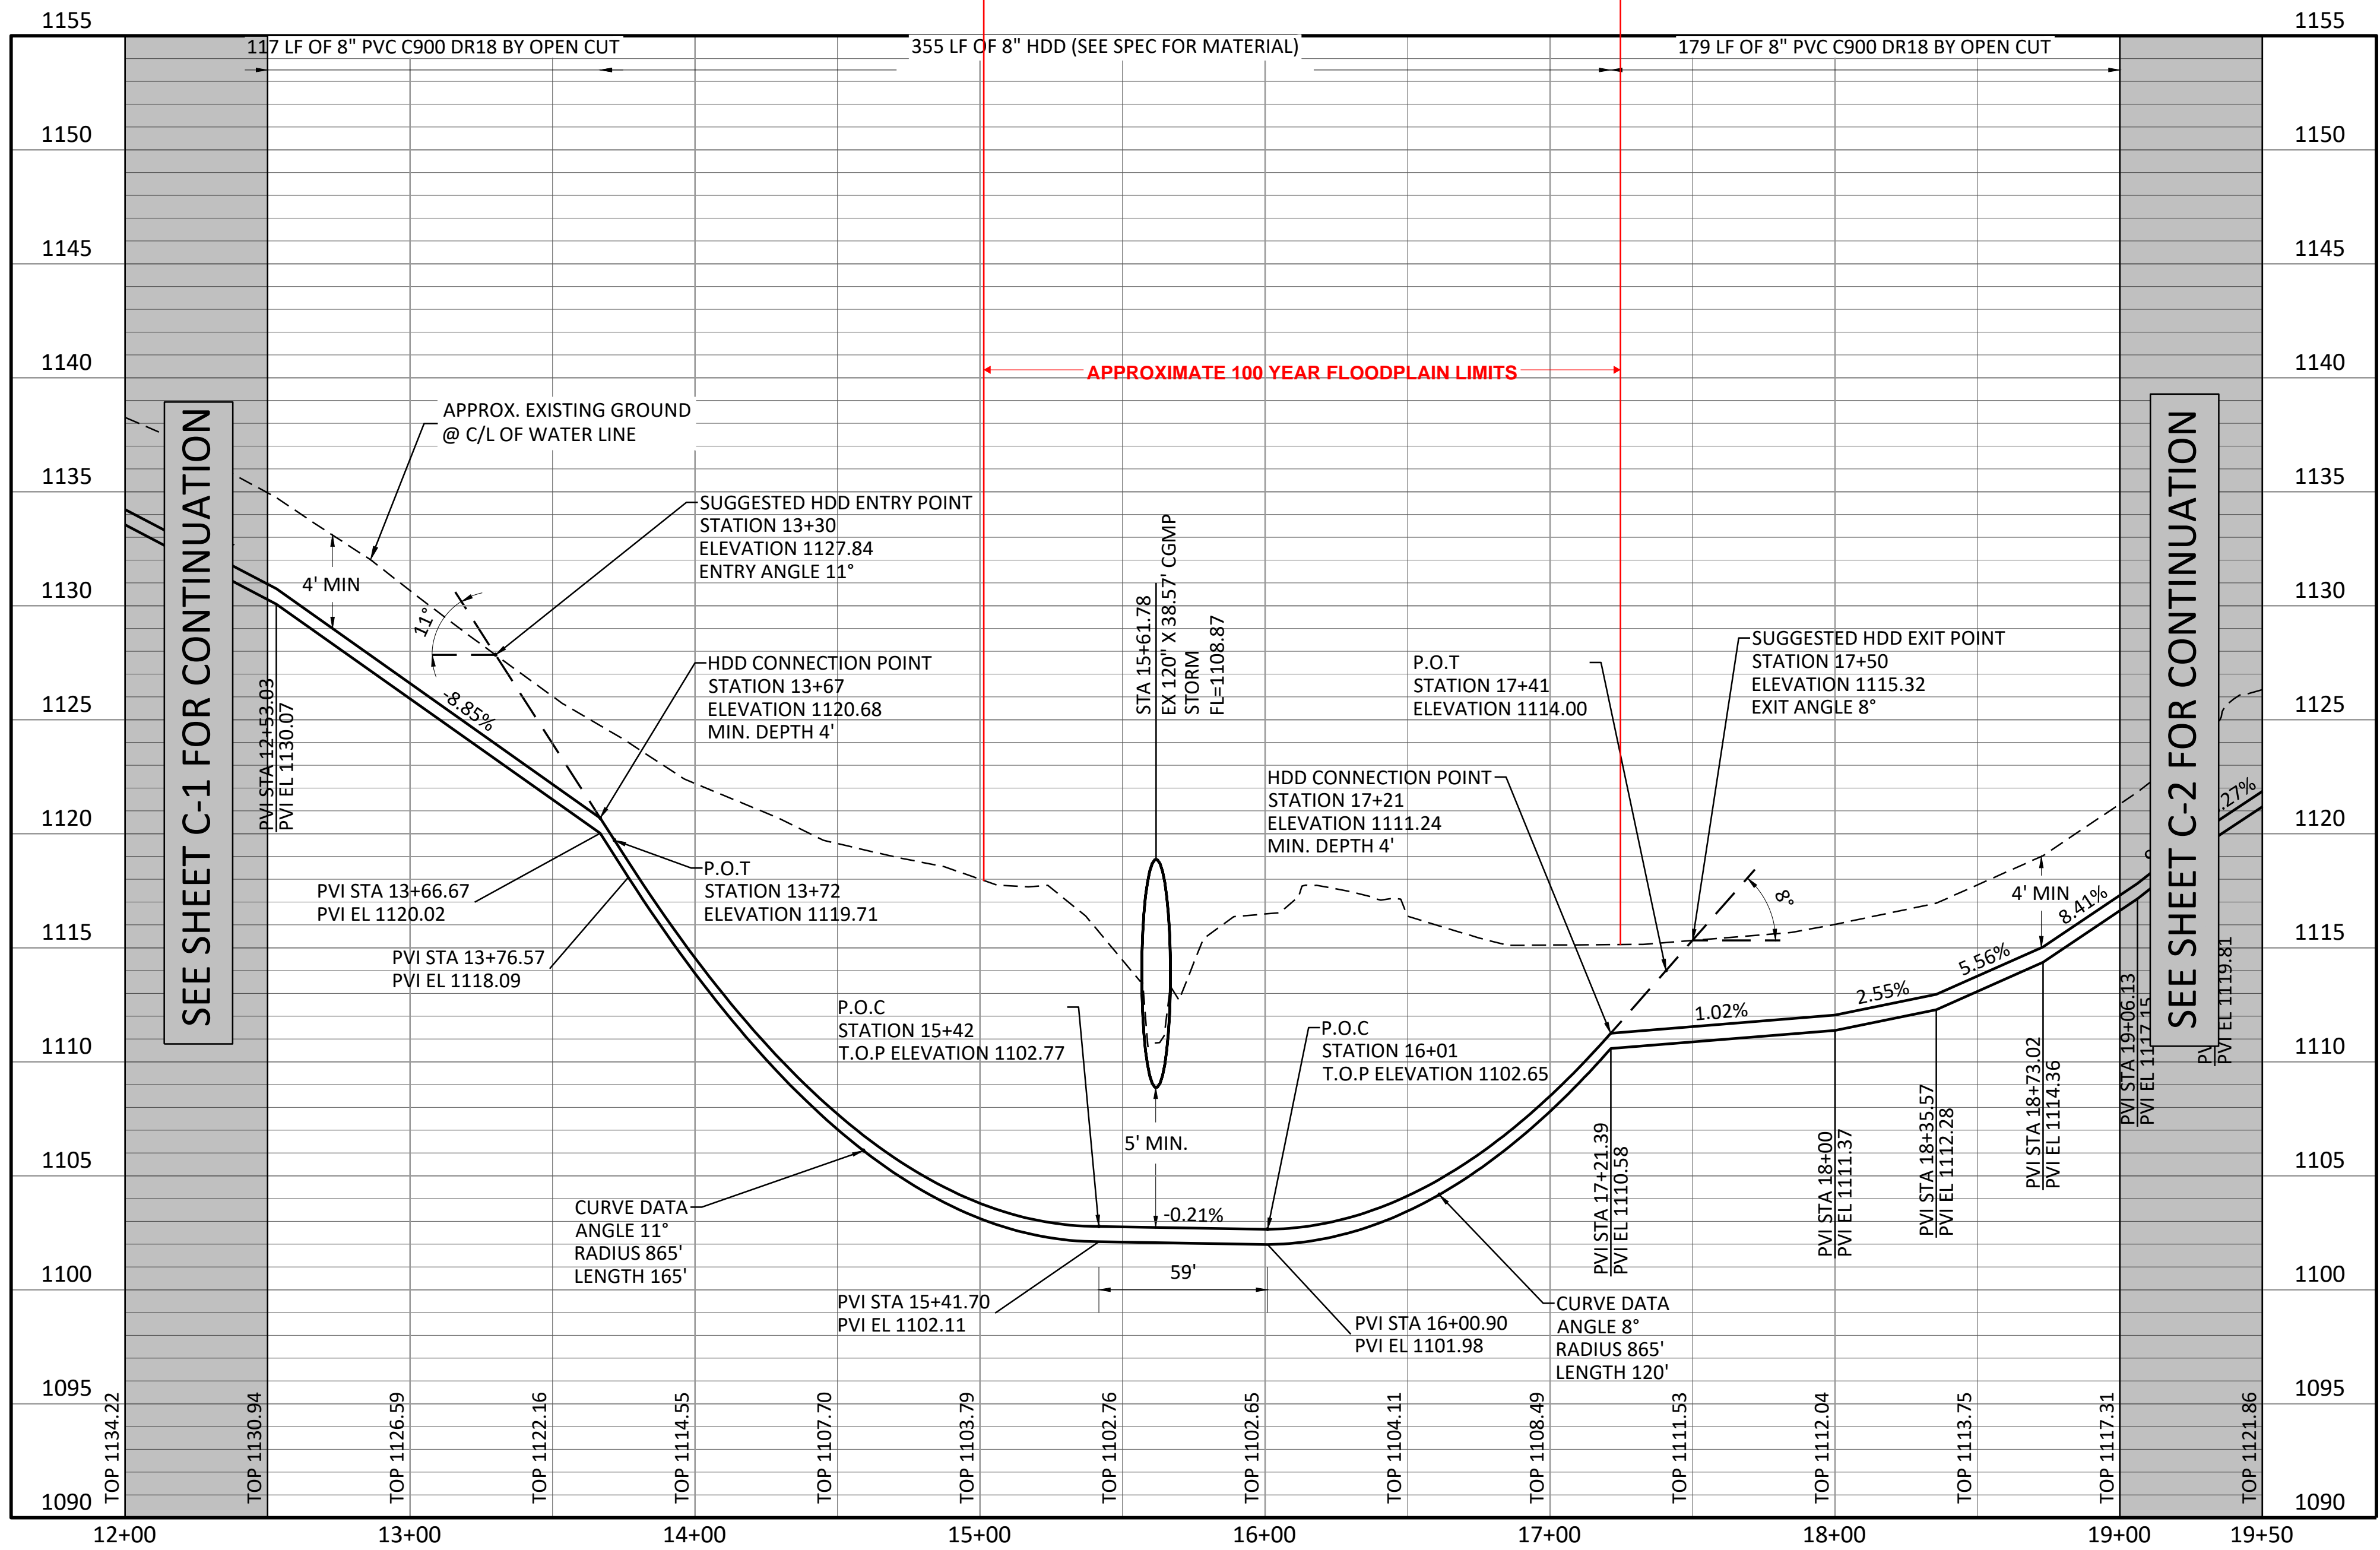

NOTES:

- UTILITIES IN THE AREA OF CONSTRUCTION ARE APPROXIMATE ONLY. THEY HAVE BEEN LOCATED FROM FIELD INVESTIGATION AND THE BEST AVAILABLE UTILITY RECORDS. THE CONTRACTOR SHALL BE RESPONSIBLE FOR THE LOCATION, PROTECTION, AND REPAIR OF ALL UTILITIES ENCOUNTERED DURING CONSTRUCTION WHETHER SHOWN ON THESE PLANS OR NOT. THE CONTRACTOR SHALL CONTACT ALL RESPECTIVE UTILITIES AND HAVE UTILITIES FIELD LOCATED PRIOR TO CONSTRUCTION. IF ANY UNKNOWN SUBSURFACE STRUCTURES ARE ENCOUNTERED DURING CONSTRUCTION, IT SHALL BE BROUGHT TO THE IMMEDIATE ATTENTION OF THE CITY OF NORMAN ENGINEERING STAFF AND DESIGN ENGINEER PRIOR TO PROCEEDING.
- DURING THE COURSE OF CONSTRUCTION OF THE PROJECT, THE CONTRACTOR SHALL BE SOLELY AND COMPLETELY RESPONSIBLE FOR CONDITIONS AT AND ADJACENT TO THE JOB, INCLUDING ALL PERSONS AND PROPERTY DURING PERFORMANCE OF THE WORK.
- THE HDD LAYOUT SHOWN ON THIS SHEET IS FOR GRAPHICAL REPRESENTATION ONLY AND SHALL BE VERIFIED BY THE CONTRACTOR THROUGH ADDITIONAL GEOTECHNICAL INVESTIGATION PRIOR TO CONSTRUCTION AT NO ADDITIONAL COST TO THE PROJECT.
- CONTRACTOR SHALL VERIFY EXISTING GROUND ELEVATIONS PRIOR TO HDD DESIGN AND PRIOR TO PROCURING MATERIALS. ANY HDD DESIGN ADJUSTMENTS SHALL BE SUBMITTED FOR APPROVAL BY THE ENGINEER.

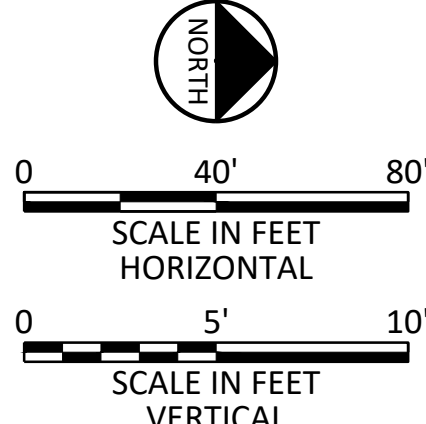

FREES NICHOLS
3600 NW 138th St., Suite 202
Oklahoma City, OK 73134
Phone - (405) 607-7060
Web - www.freese.com
Certificate of Authorization: CA#511
Expiration Date: 06/30/2024

NORMAN UTILITIES AUTHORITY - WA0369
BLENDED OF WELLS 5, 6, AND 52 AT THE WTP
CIVIL
LINE 'A'
HDD PLAN AND PROFILE

NO.	ISSUE	DATE	BY	DATE	DESIGNED	DRAWN	REVIEWED	CHECKED	IN	FILE NAME
1	FEMA FLOODPLAIN	3/31/23	MCB							CV-WAT-PP-WTRL01.dwg
2										
3										
ISSUED FOR
CONSTRUCTION