






This document contains confidential information. It is an instrument of service and property of PEACOCK DESIGN LLC. It shall not be used on other projects or for the extension of this project without the written approval of PEACOCK DESIGN LLC. Do Not Reproduce.

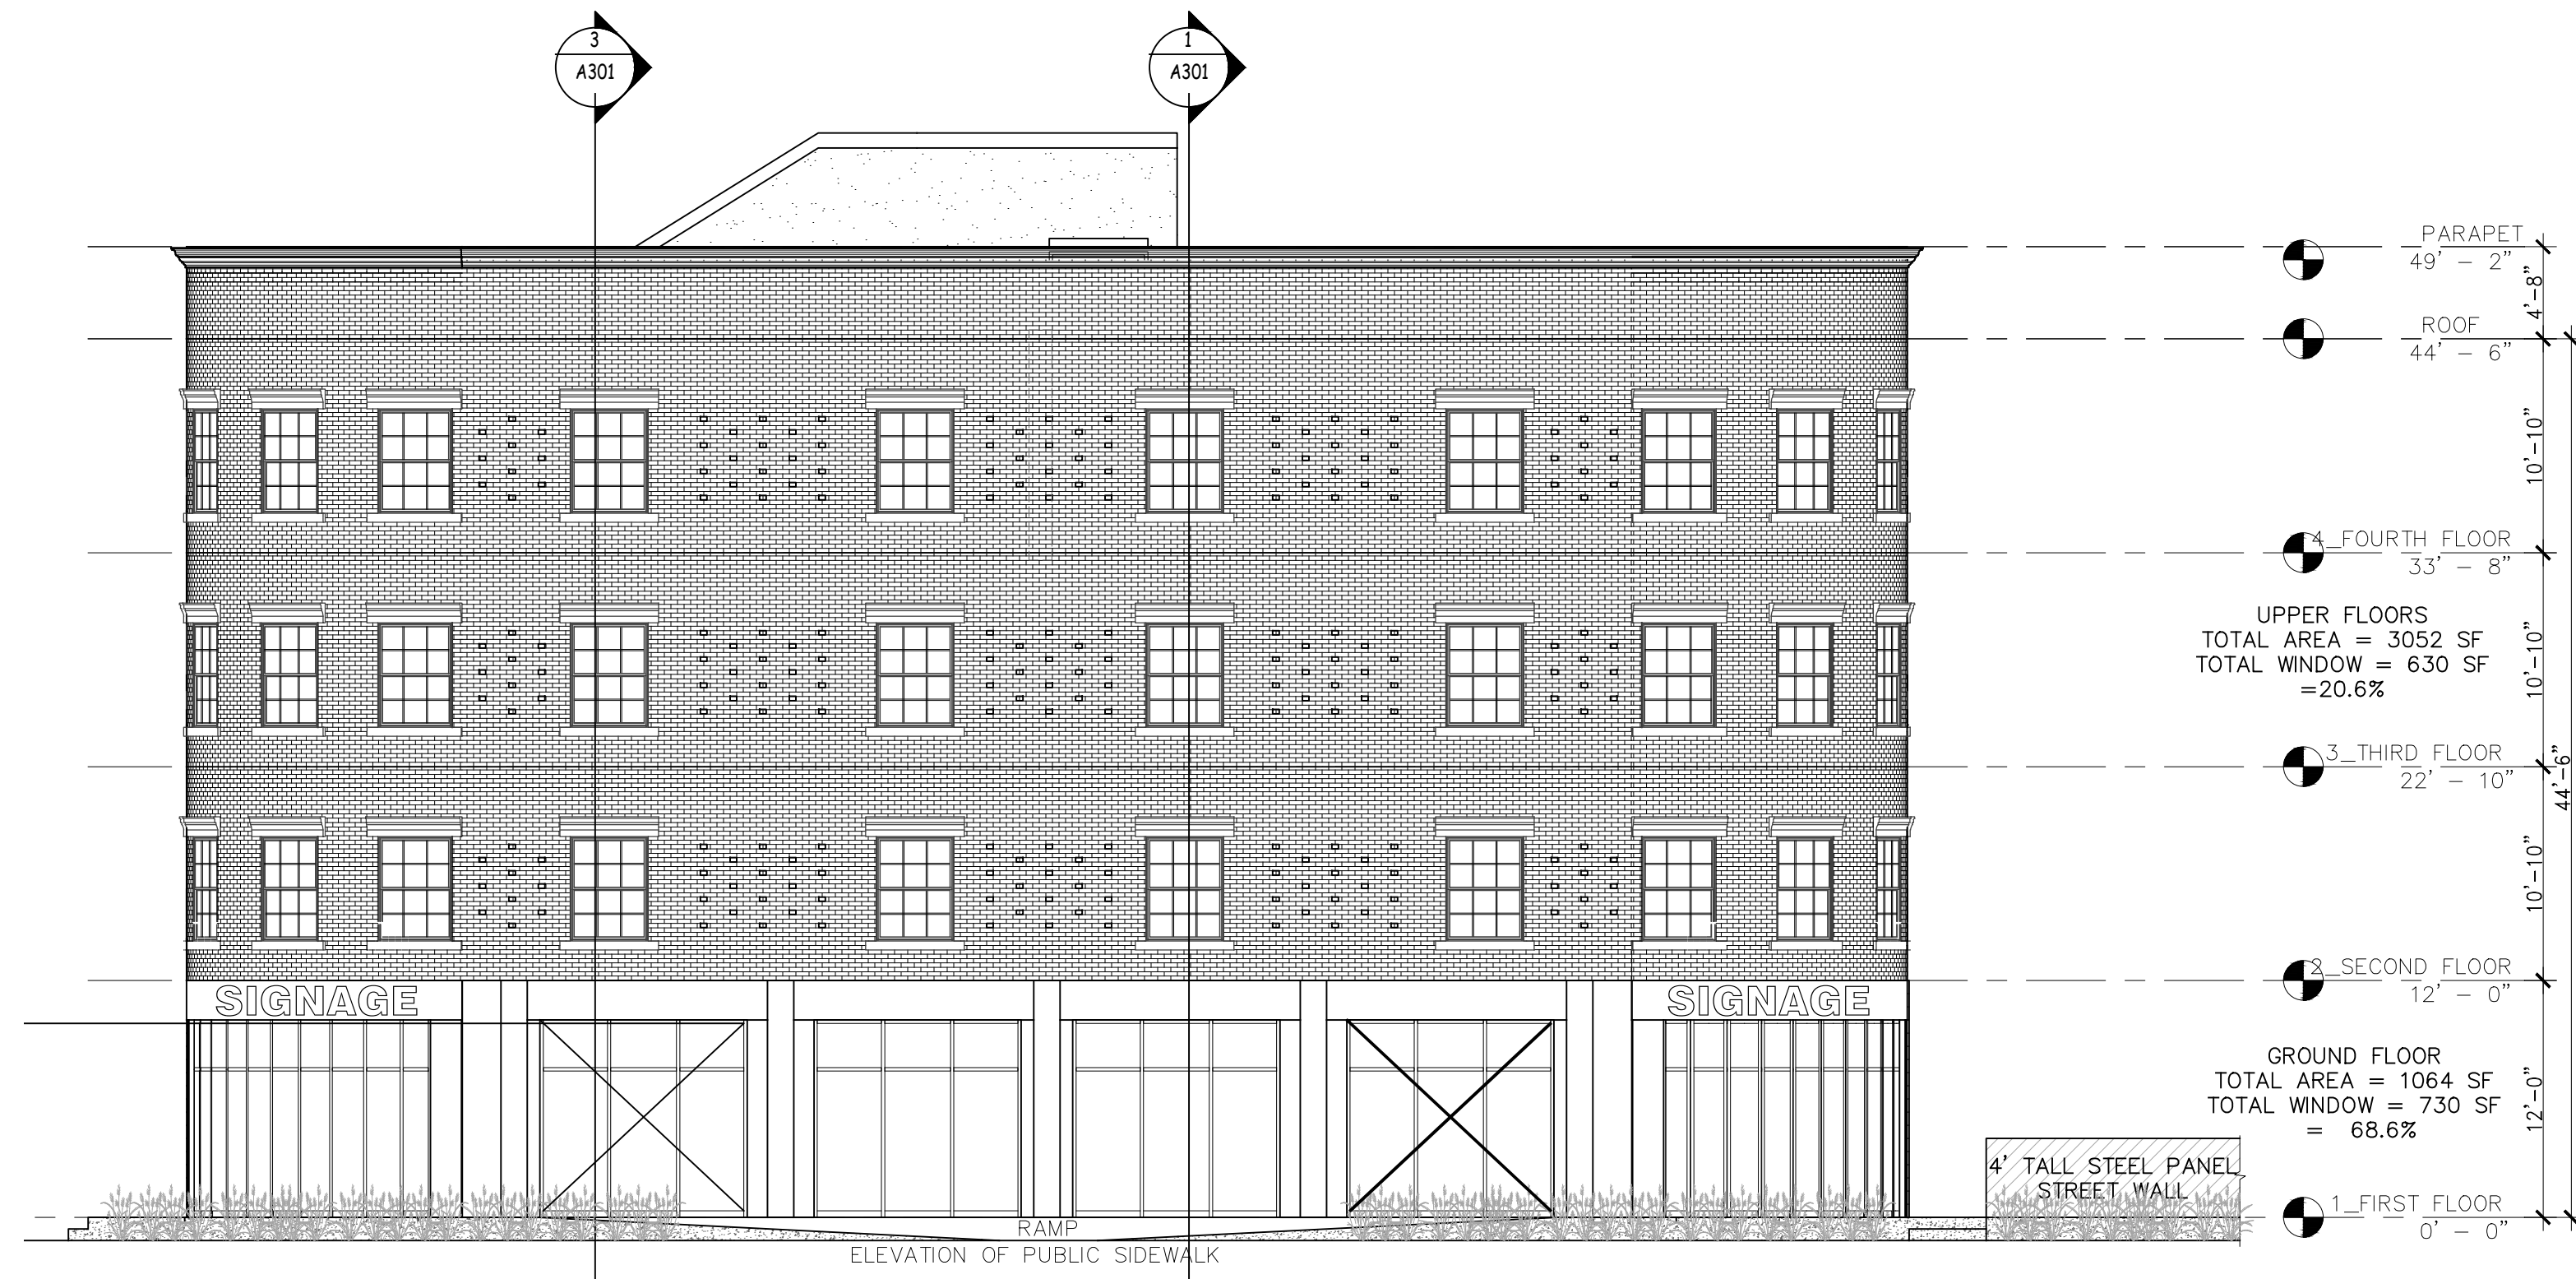


**B EAST ELEVATION**  
SCALE: 1/8" = 1'-0"

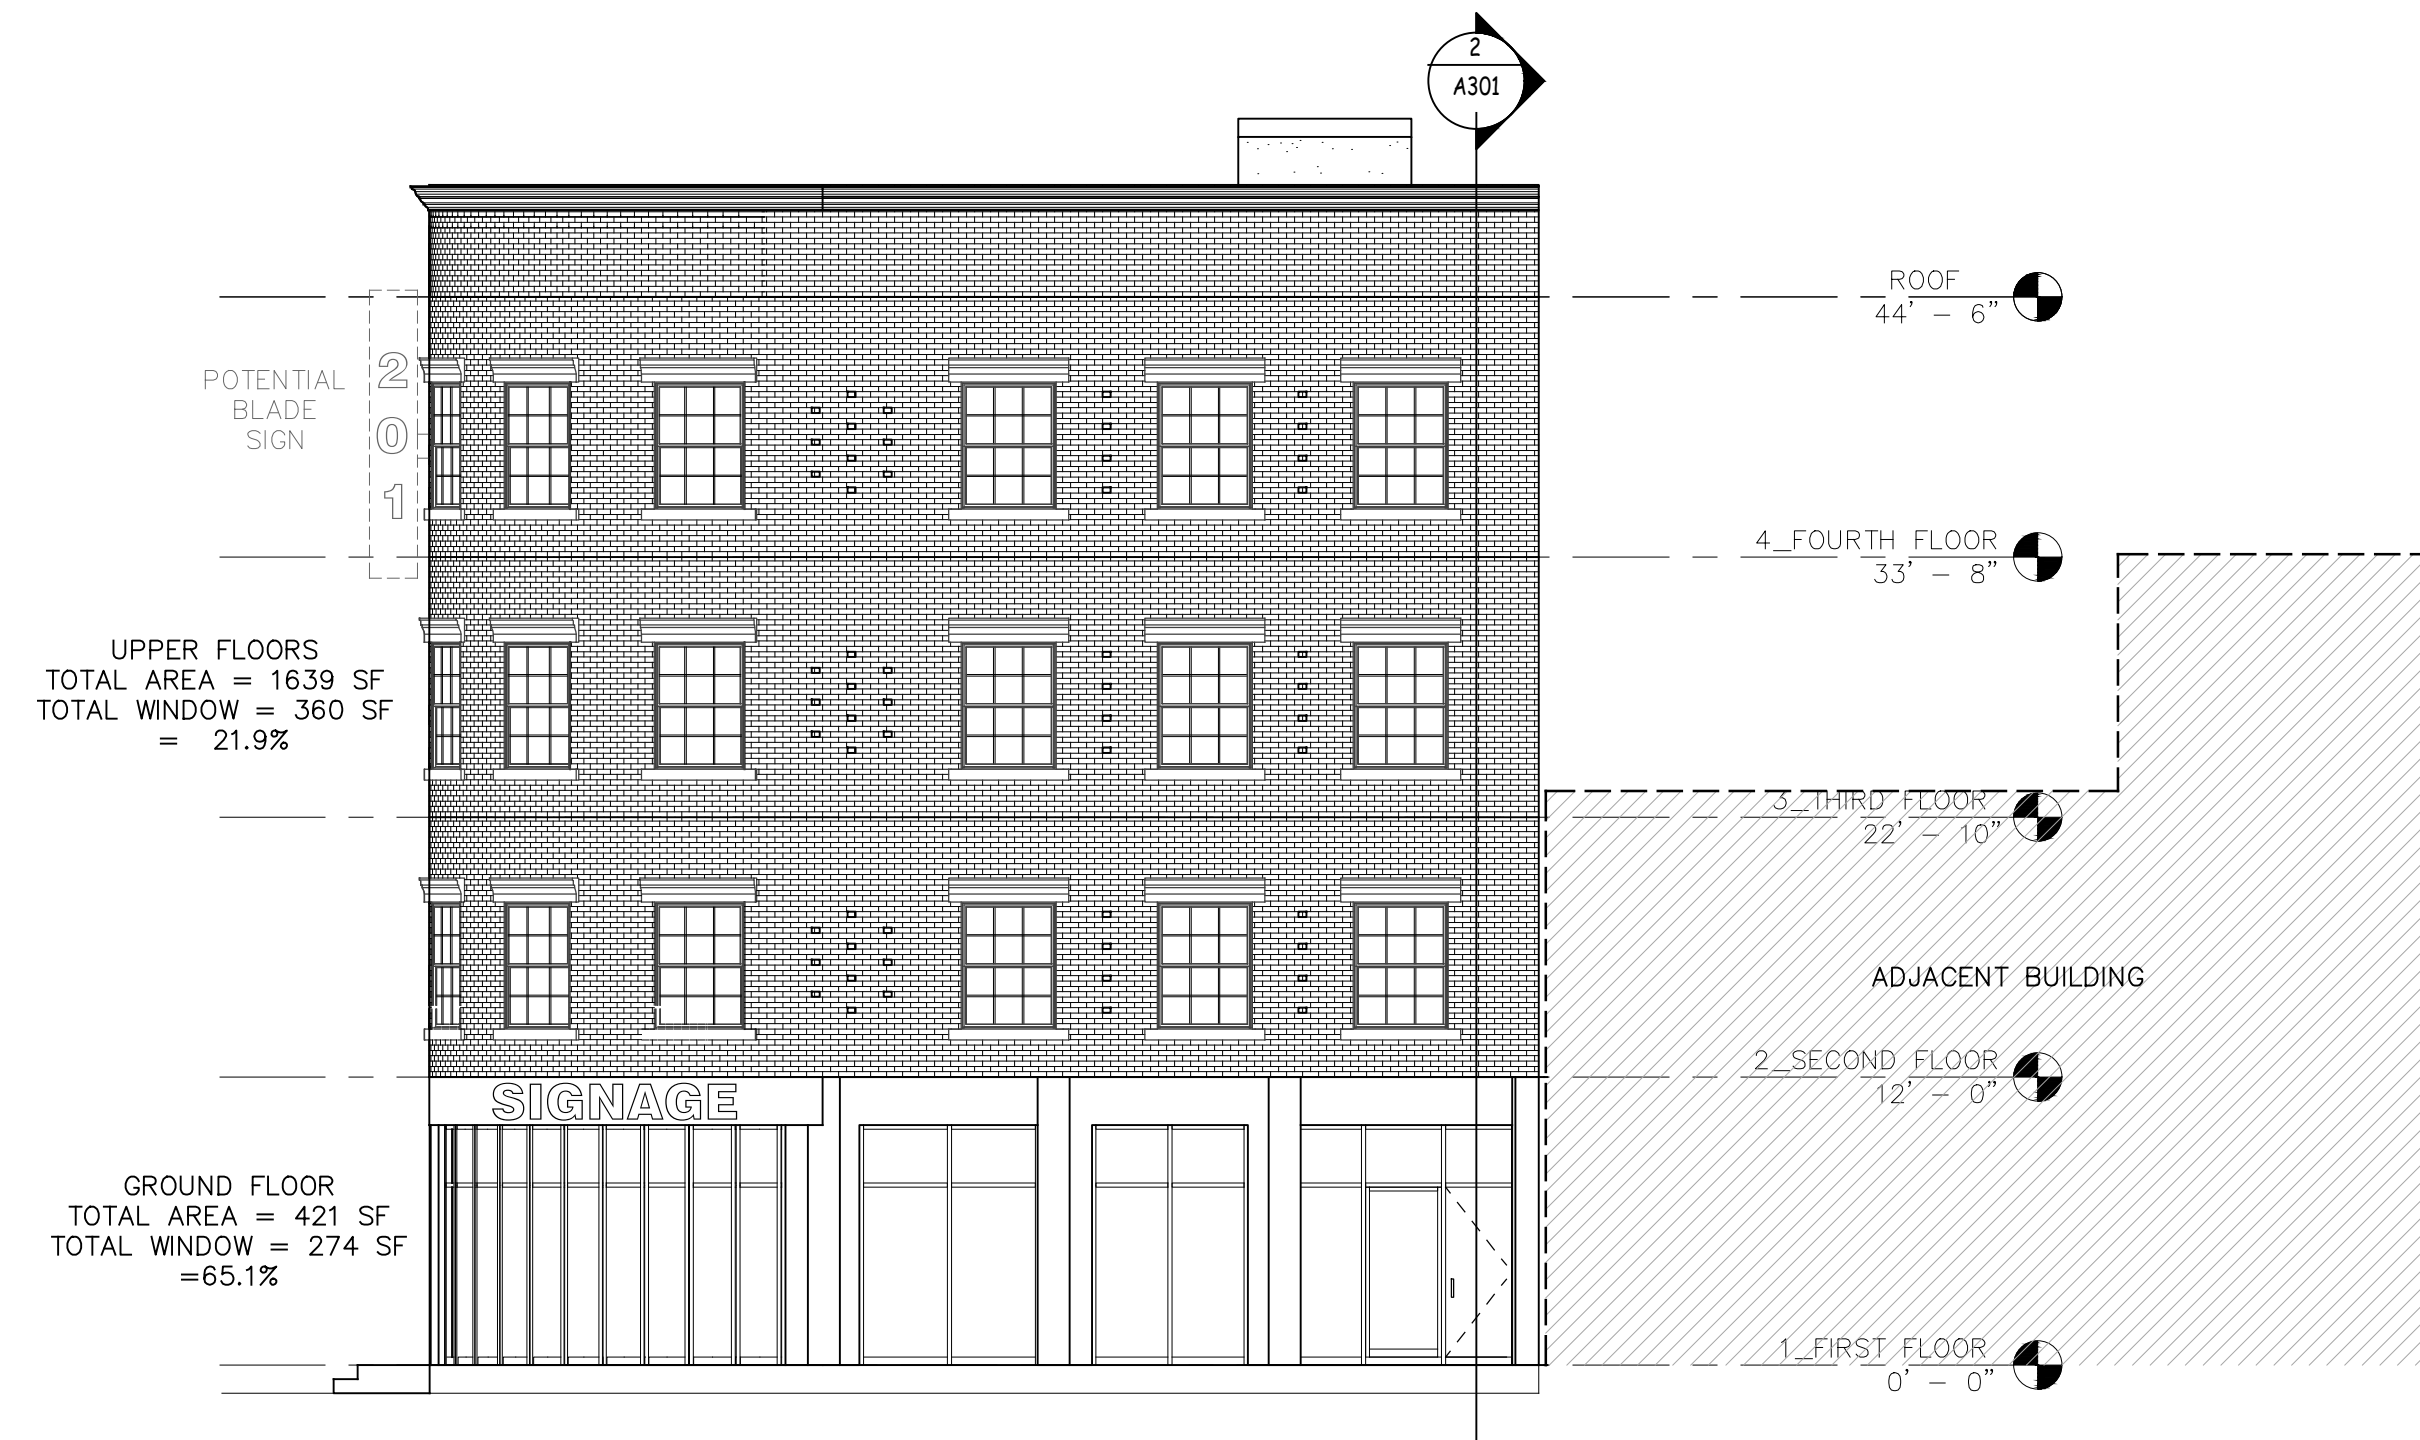

**E NORTH ELEVATION**  
SCALE: 1/8" = 1'-0"

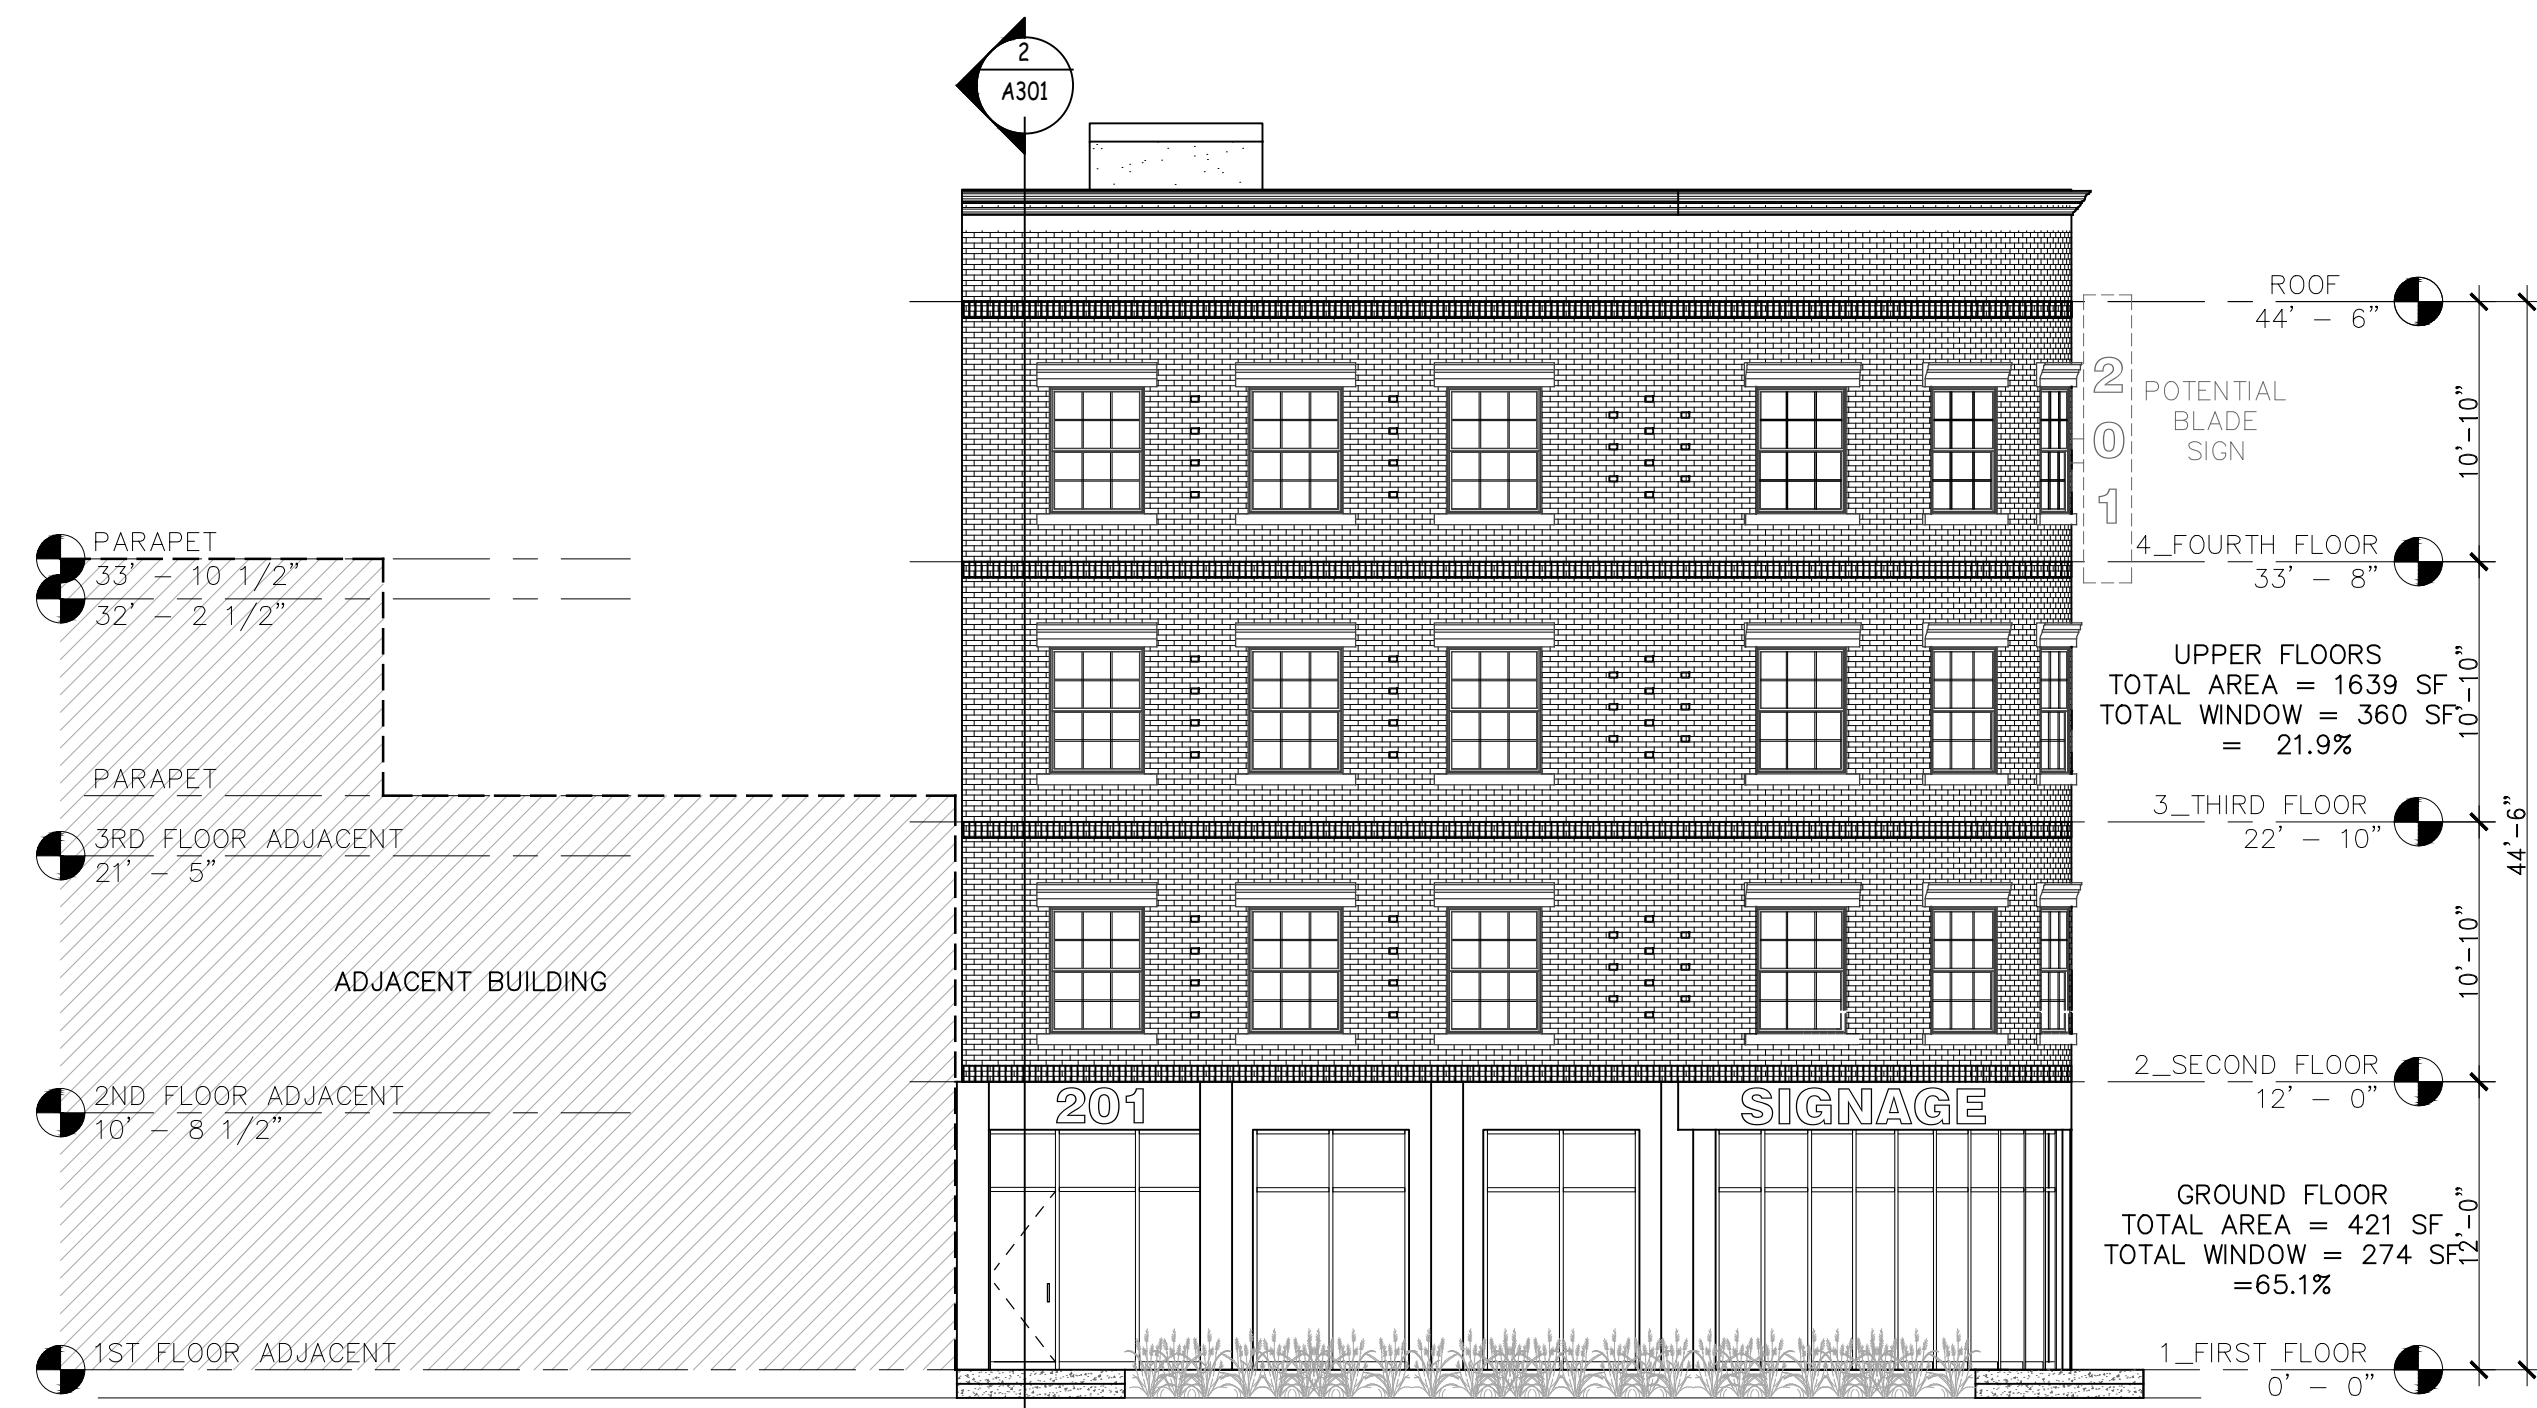

**D SOUTH ELEVATION**  
SCALE: 1/8" = 1'-0"

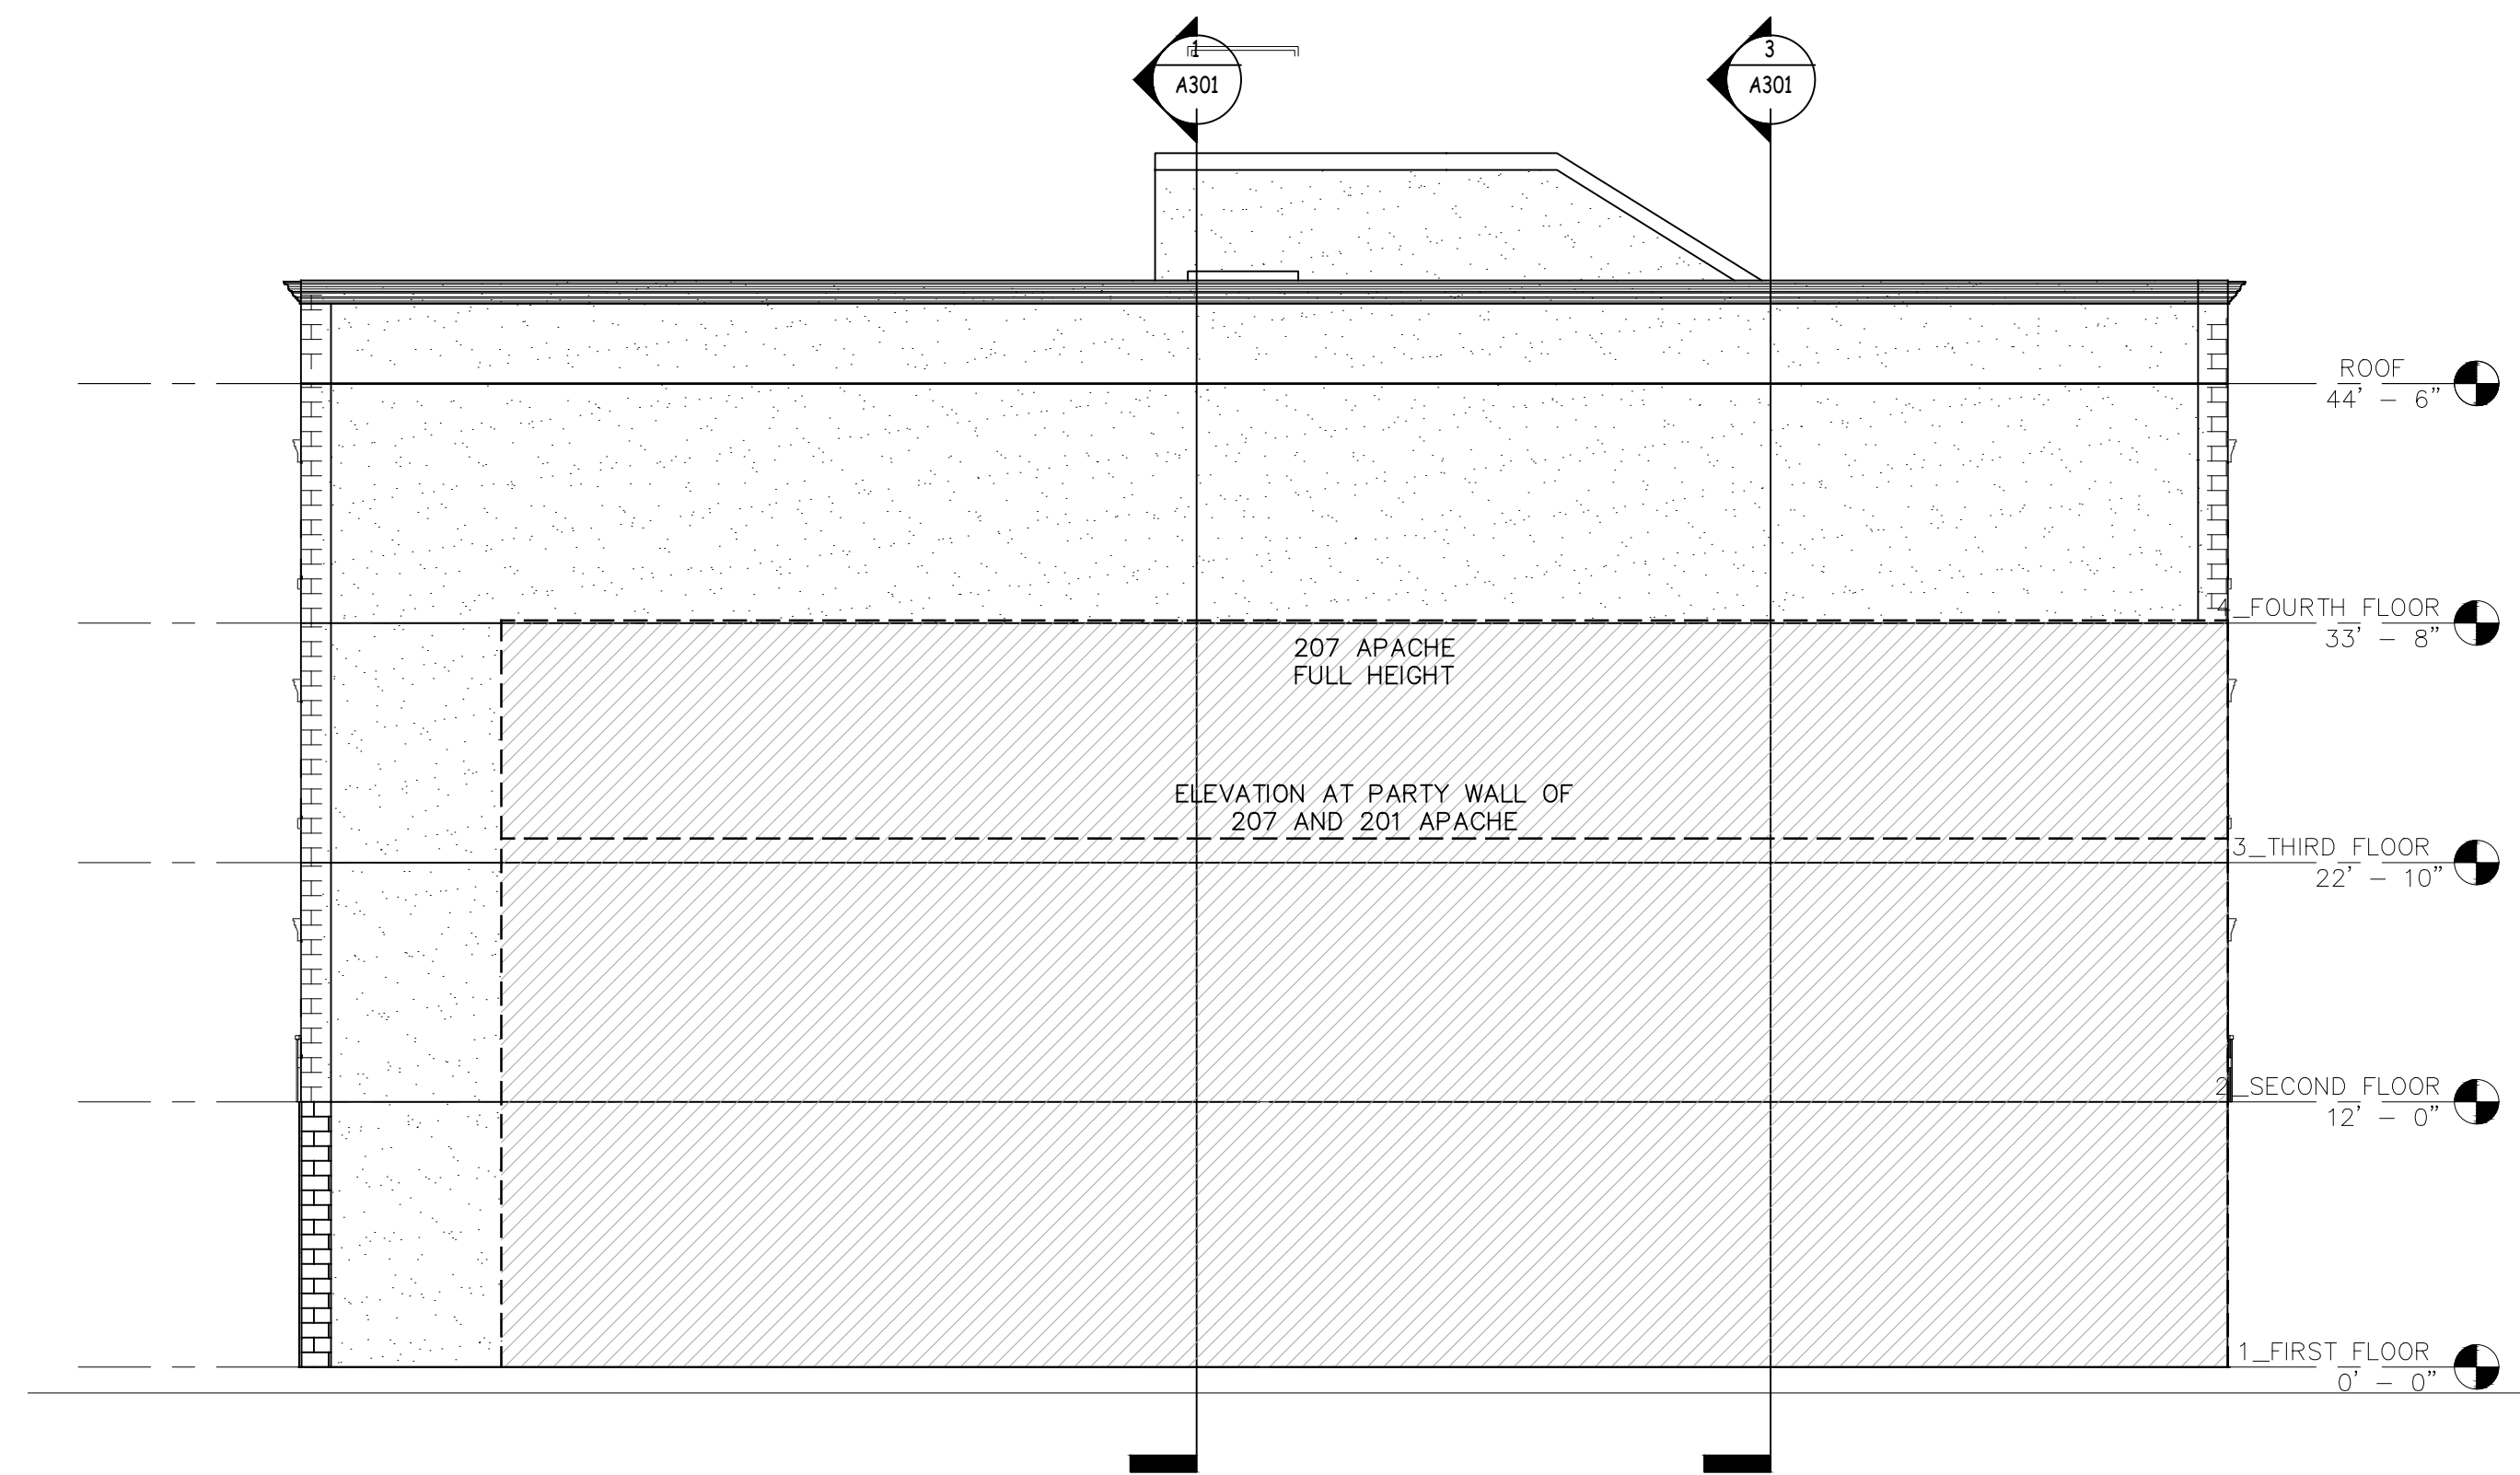

**A WEST ELEVATION**  
SCALE: 1/8" = 1'-0"

EXHIBIT "C"  
BUILDING ELEVATIONS

NEW PROJECT PLANS FOR:  
**201 APACHE ST**  
NORMAN, OK 73069

JOB # : 0398 - 001

DATE : 1 . 13 . 2025

SCALE : AS SHOWN

SHEET NAME :

SHEET # : A1.2

REVISION # : X

2426 N Classen Blvd  
Oklahoma City, OK 73106  
(405)577-2604  
www.PEACOCKDESIGN.com

CERTIFICATE OF AUTHORIZATION:  
#8609 EXP: JUNE 30, 2025  
#03172 EXP: JUNE 30, 2025

