

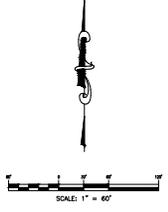


PRELIMINARY SITE PLAN - PHASE 1
BOB MOORE FARMS NORTH
 A PART OF THE NW/4, SW/4 & SE/4,
 SECTION 35, T9N, R3W, I.M.
 NORMAN, CLEVELAND COUNTY, OKLAHOMA

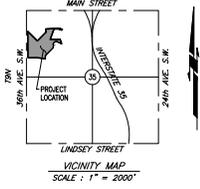

UNIT COUNT
 PHASE 1 - 444 UNITS

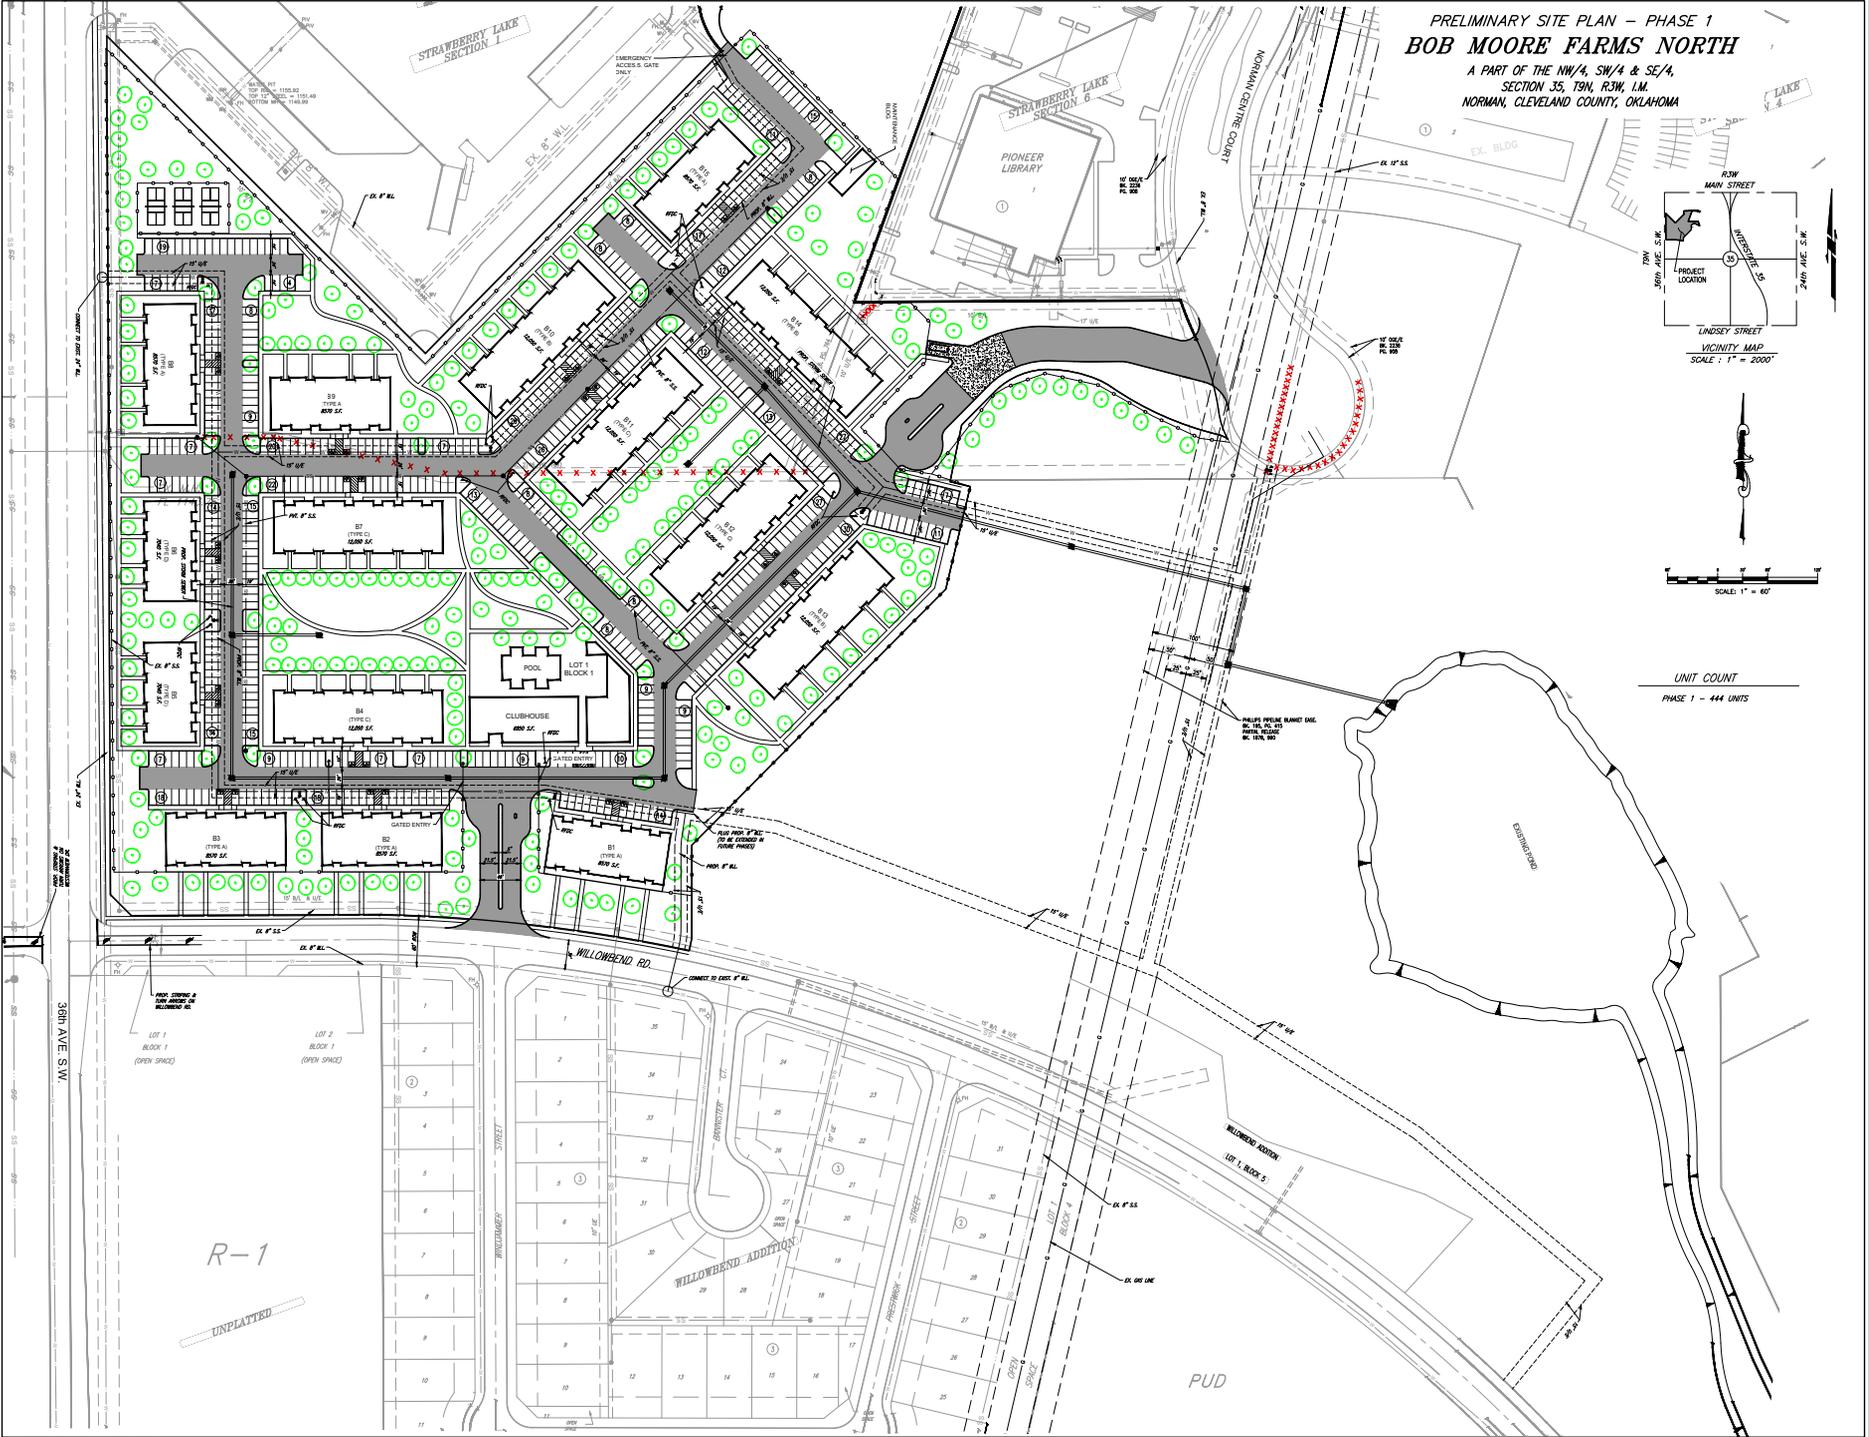

© SMC CONSULTING ENGINEERS, P.C. ALL RIGHTS RESERVED. THIS DOCUMENT IS NOT BE USED FOR ANY PURPOSES WITHOUT WRITTEN PERMISSION FROM SMC CONSULTING ENGINEERS, P.C.

BOB MOORE FARMS NORTH
 36TH AVE. N.W. & WILLOWBEND RD.
 NORMAN, OKLAHOMA

SMC SMC Consulting Engineers, P.C. 1000 WEST 10TH STREET, SUITE 200 NORMAN, OKLAHOMA 73061 TEL: 405-251-7777 FAX: 405-251-7899	PROJECT NO.: 160300 DATE: 2/20/20 SCALE: 1" = 40' DRAWN BY: [blank] CHECKED BY: [blank] P.E. NUMBER: [blank]
---	---

PRELIMINARY SITE PLAN - PHASE 1
 SHEET NO. 1