
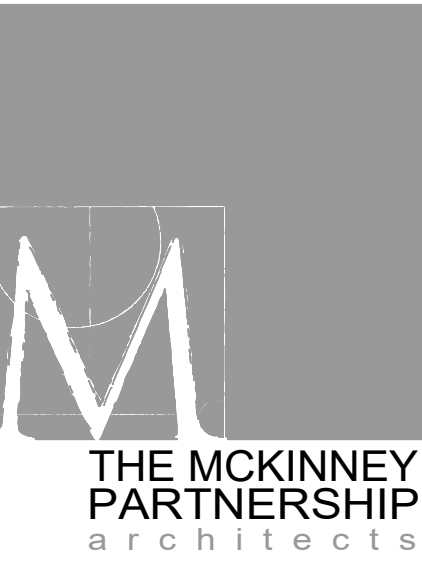


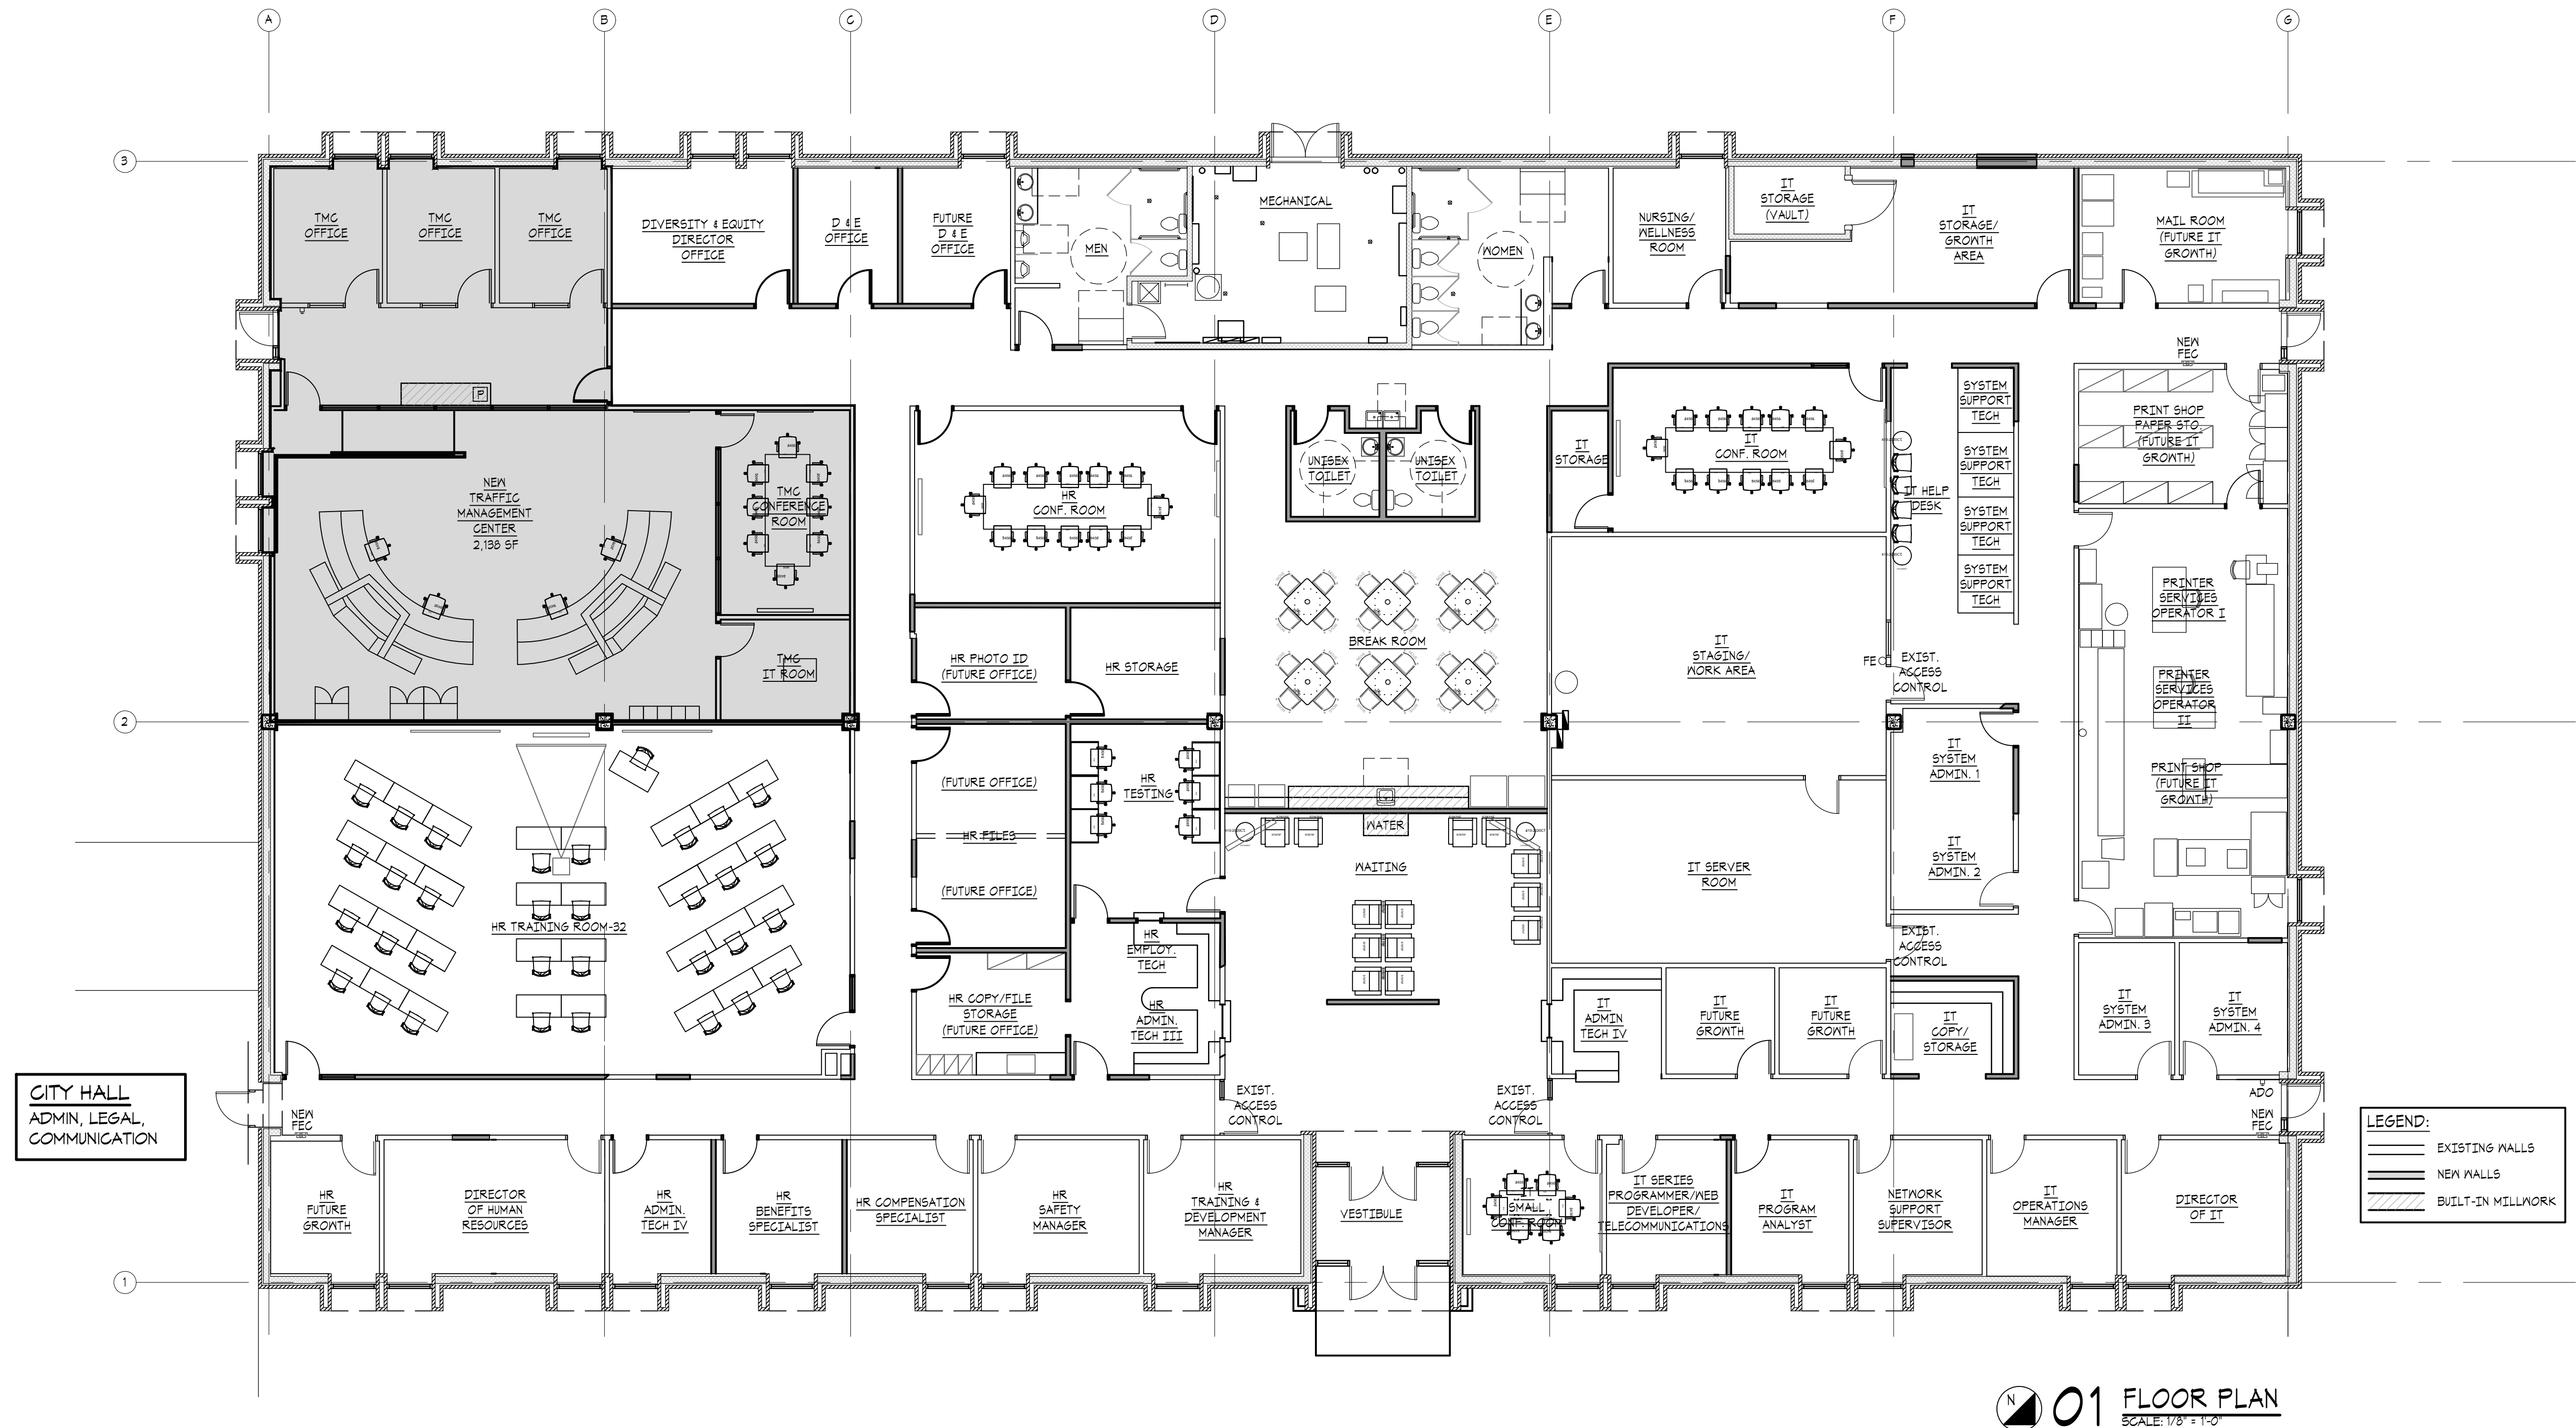

3600 West Main  
Suite 200  
Norman, Oklahoma  
73072  
405.360.1400 p  
405.364.8287 f  
tmparch.com

Copyright © 2008 The McKinney Partnership Architects, P.C. All Rights Reserved

Seal:

Project:

**City of Norman**  
**Traffic Management Center**  
201 W. Gray, Building C  
Norman, OK

Issue Date:  
04/24/2022 SCHEMATIC DESIGN


Revisions:

Project Number:  
CM090822

Sheet Title:  
FLOOR PLAN

Sheet Number:

**A1.0**

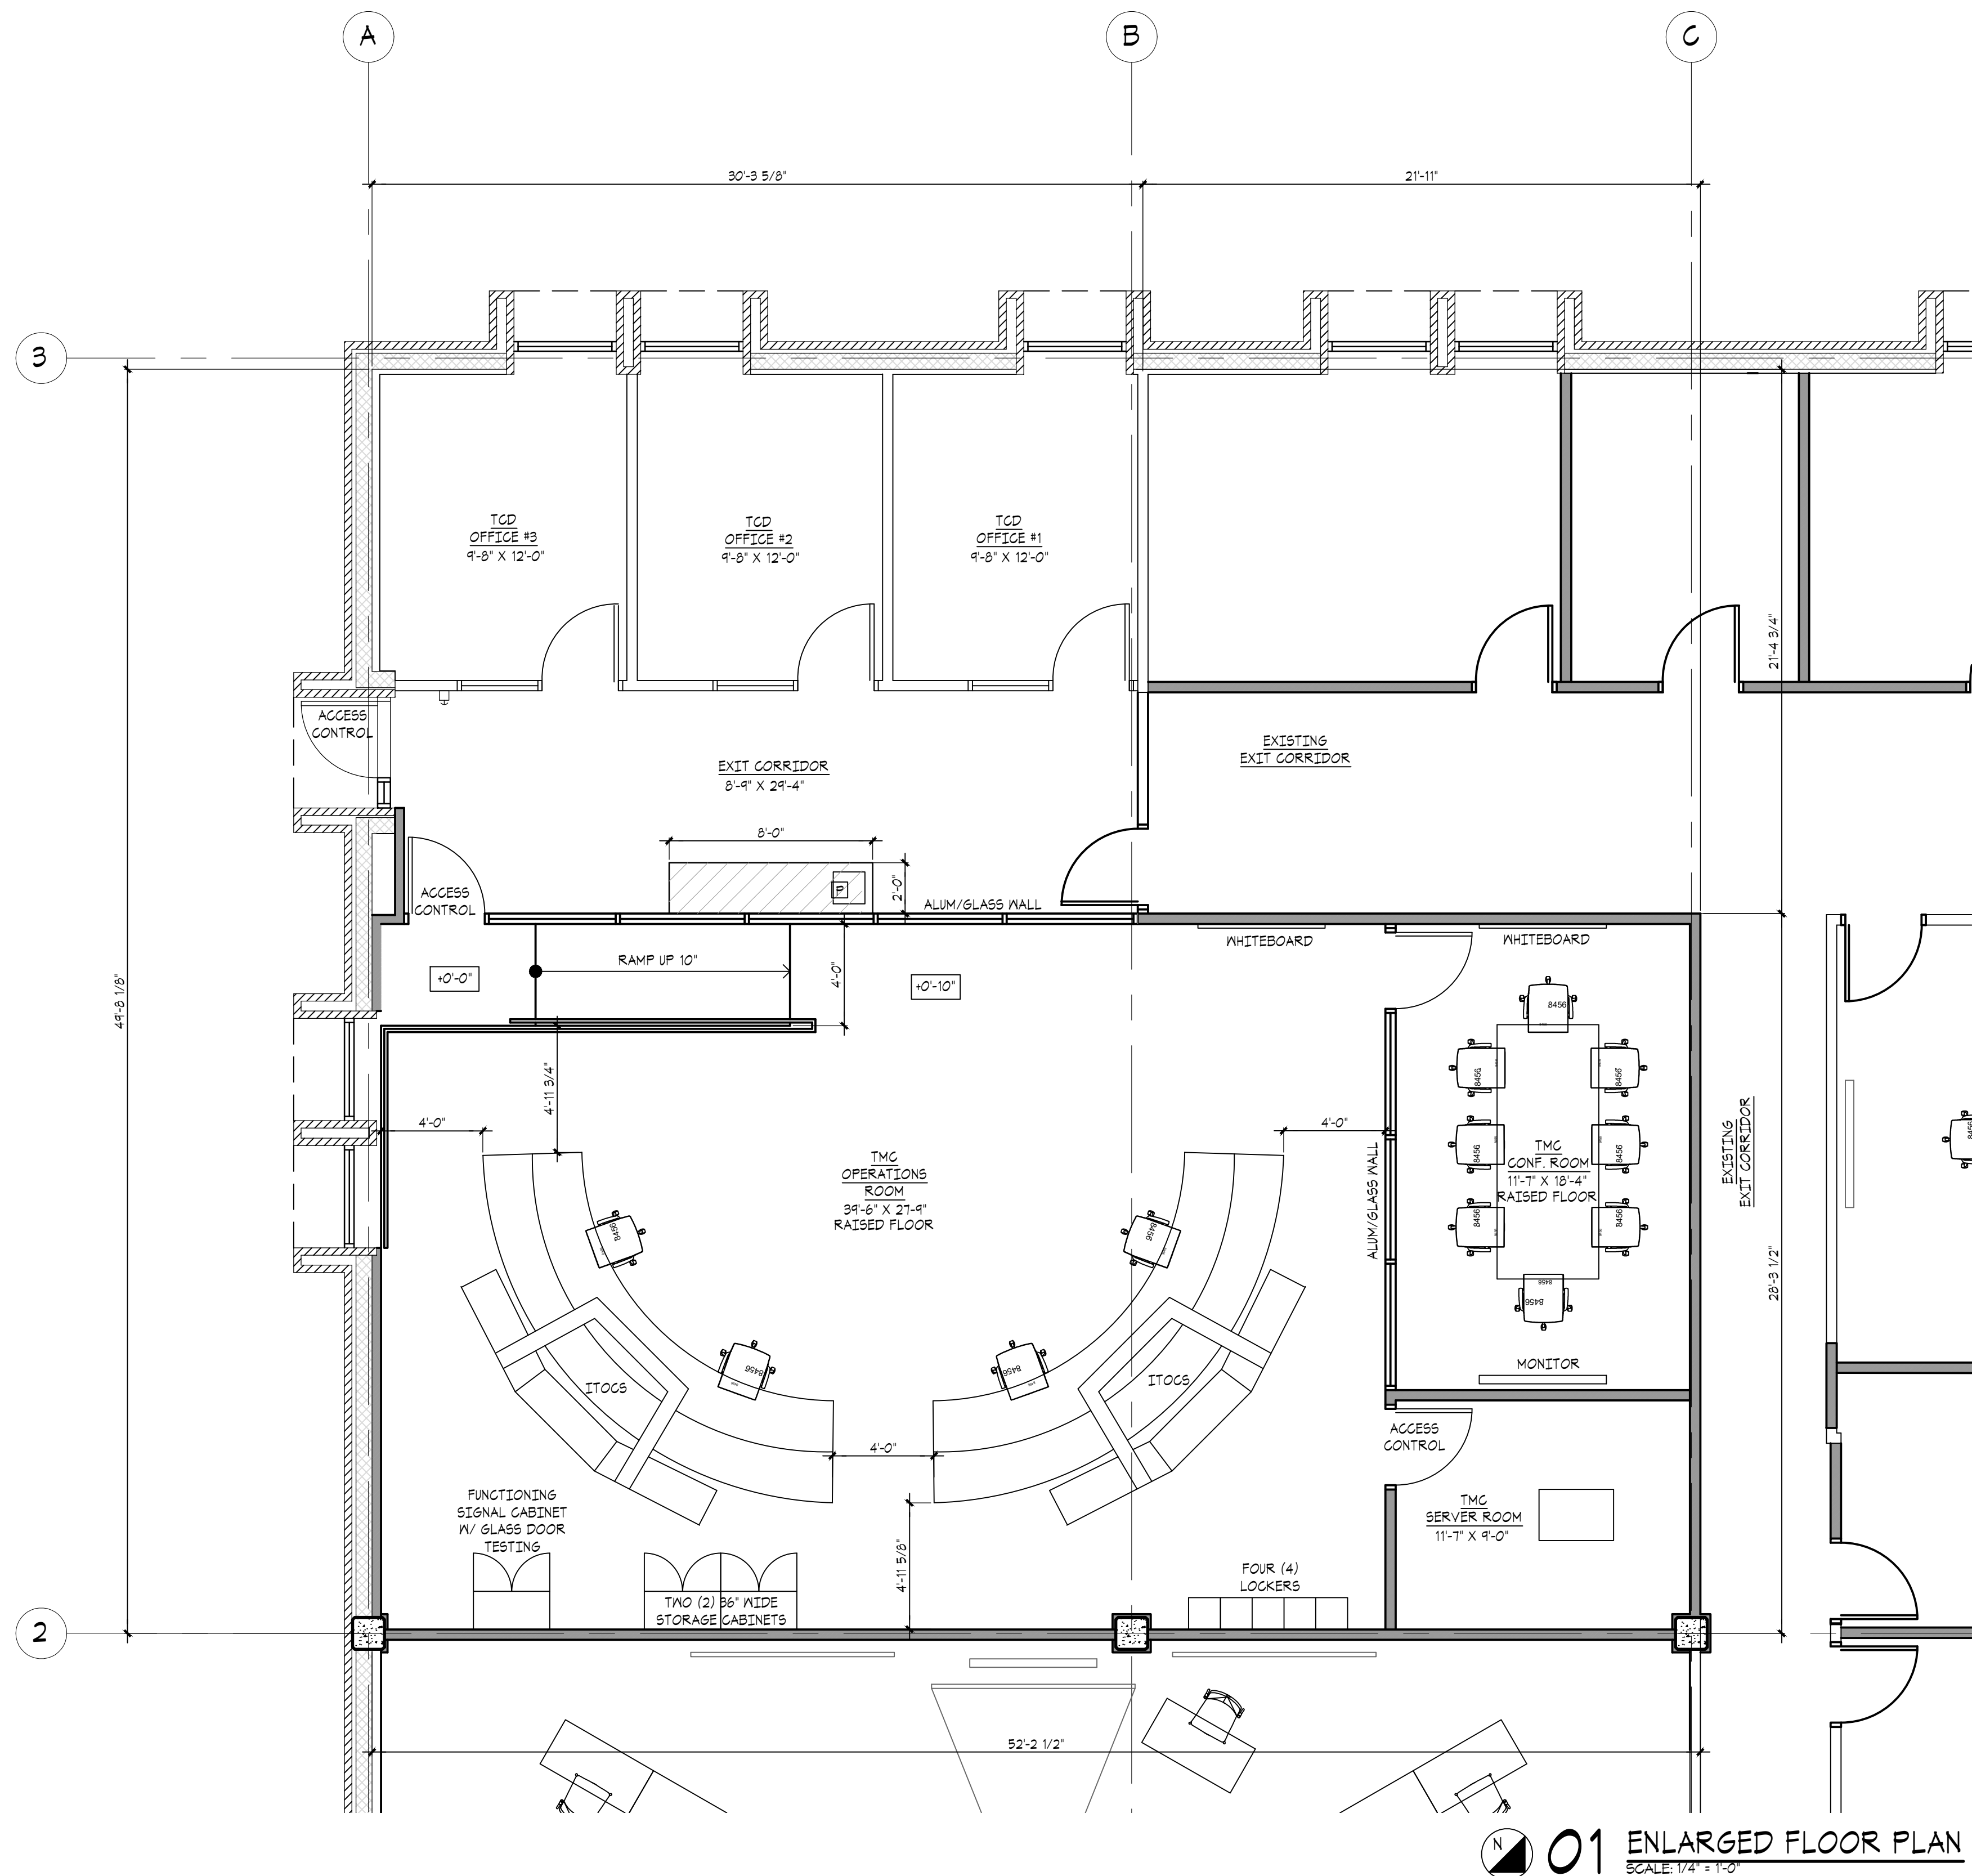

3600 West Main  
Suite 200  
Norman, Oklahoma  
73072  
405.360.1400 p  
405.364.8287 f  
tmparch.com

Seal:

Project:

**City of Norman**  
**Ttaffic Management Center**  
201 W. Gray, Building C  
Norman, OK

Issue Date:  
04/24/2022 SCHEMATIC DESIGN

Revisions:

Project Number:  
CM090822

Sheet Title:  
ENLARGED FLOOR PLAN

Sheet Number:

A1.1