


QTY. 1 SINGLE FACE

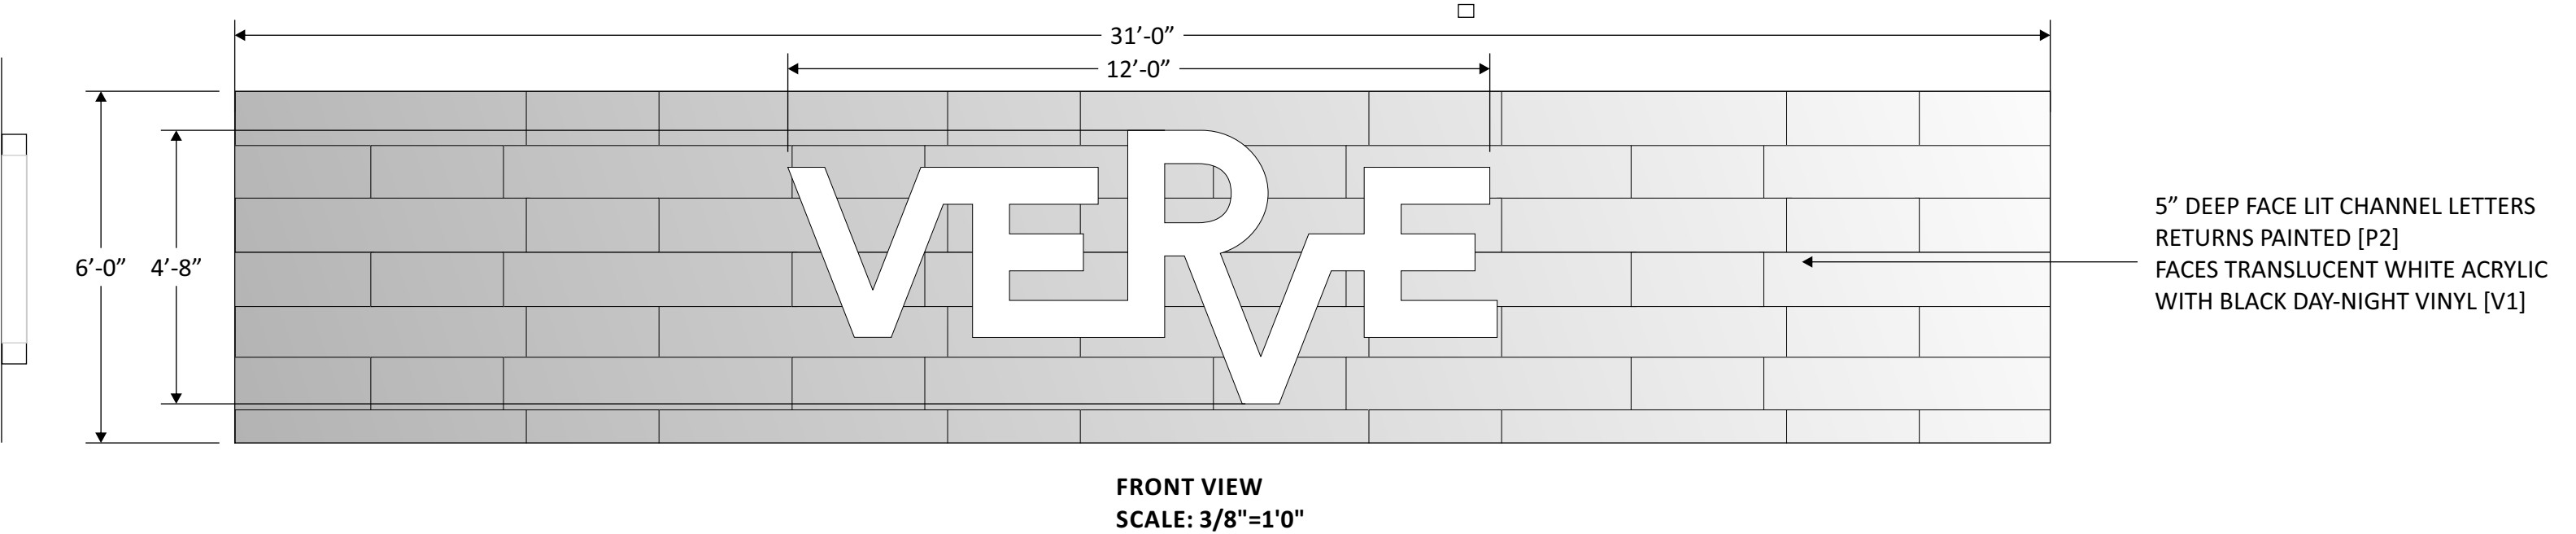


END VIEW  
SCALE: 3/8"=1'0"



☐ APPROVED ☐ APPROVED AS NOTED ☐ REVISE & RESUBMIT ☐ REJECTED

PROJECT FILENAME: VERVE NORMAN 2222553

QTY. 1 SINGLE FACE

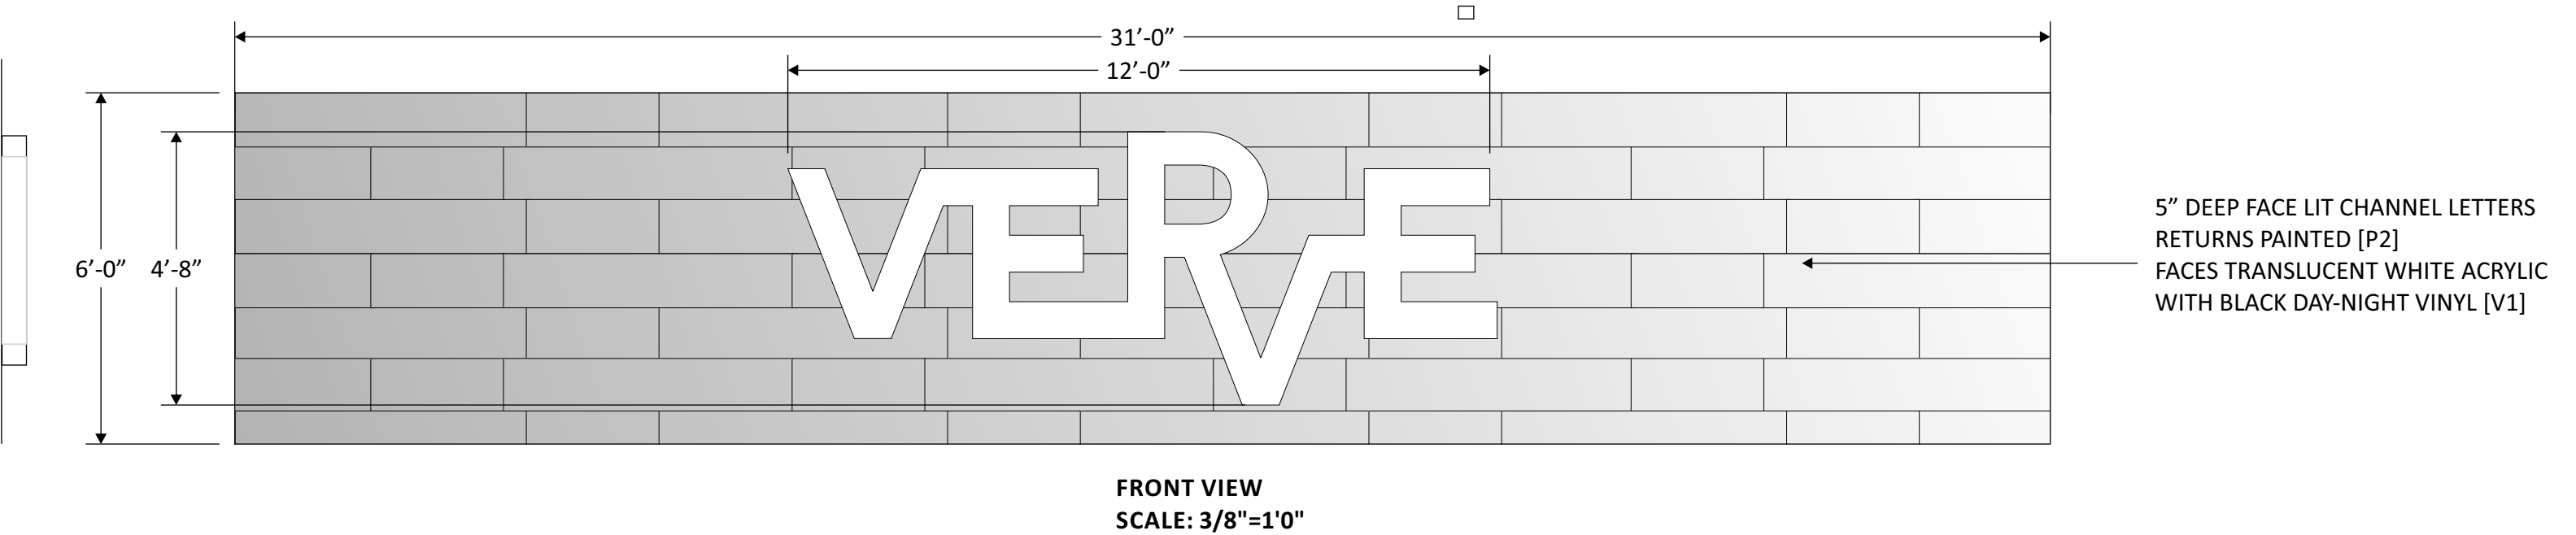


END VIEW  
SCALE: 3/8"=1'0"



☐ APPROVED ☐ APPROVED AS NOTED ☐ REVISE & RESUBMIT ☐ REJECTED

PROJECT FILENAME: VERVE NORMAN 2222553

QTY. 1 SINGLE FACE

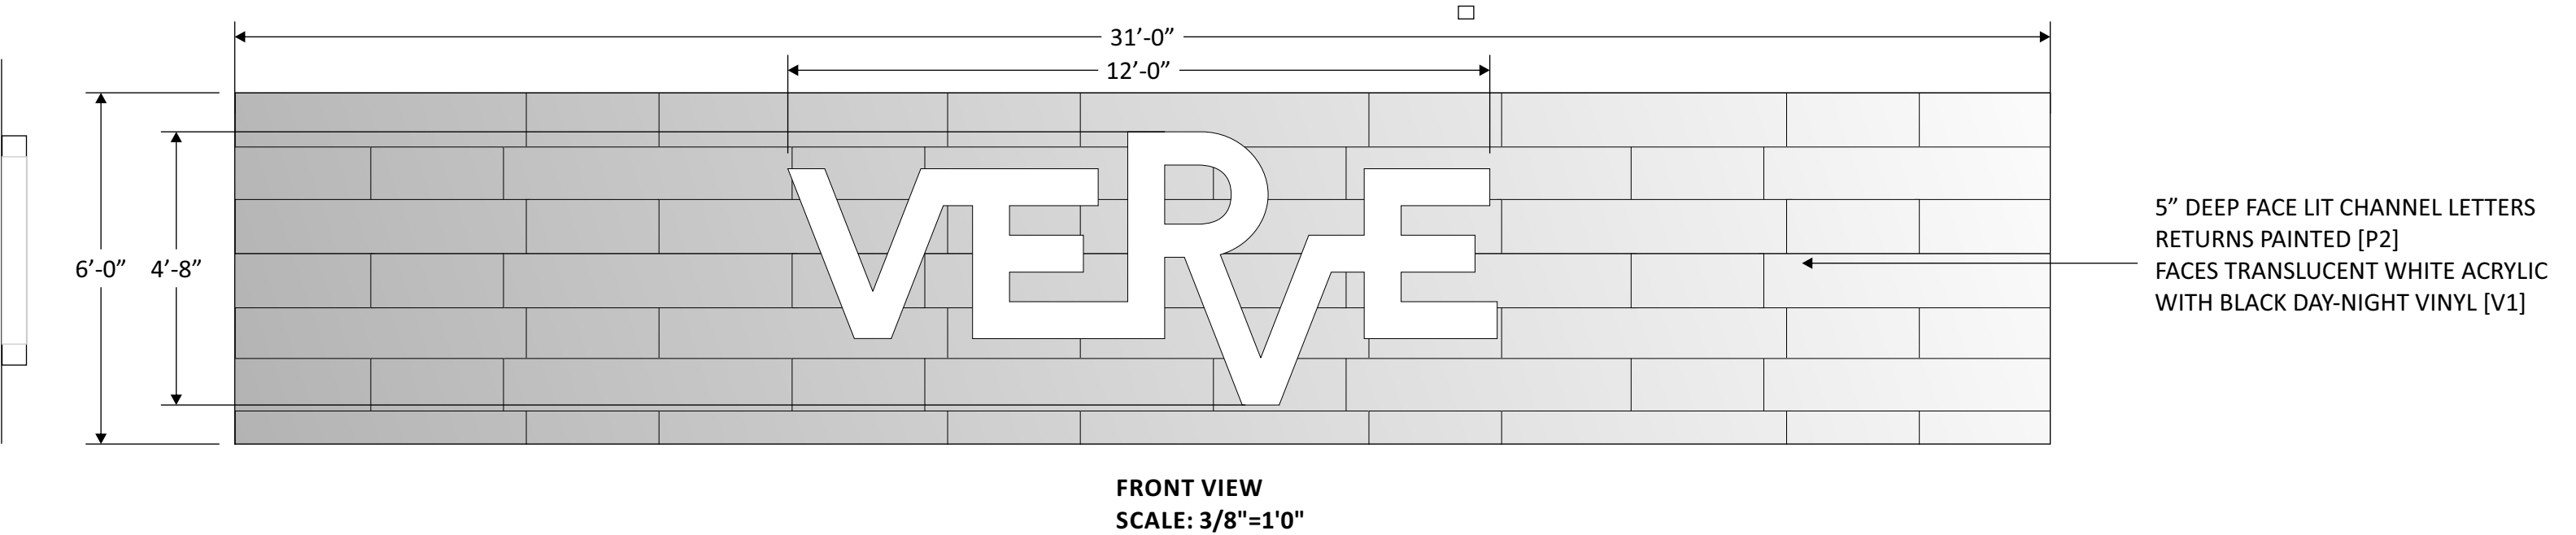


END VIEW  
SCALE: 3/8"=1'0"



☐ APPROVED ☐ APPROVED AS NOTED ☐ REVISE & RESUBMIT ☐ REJECTED

PROJECT FILENAME: VERVE NORMAN 2222553

SIGN TYPE: WLLS.02 | WALL SIGN ( EAST ELEVATION )

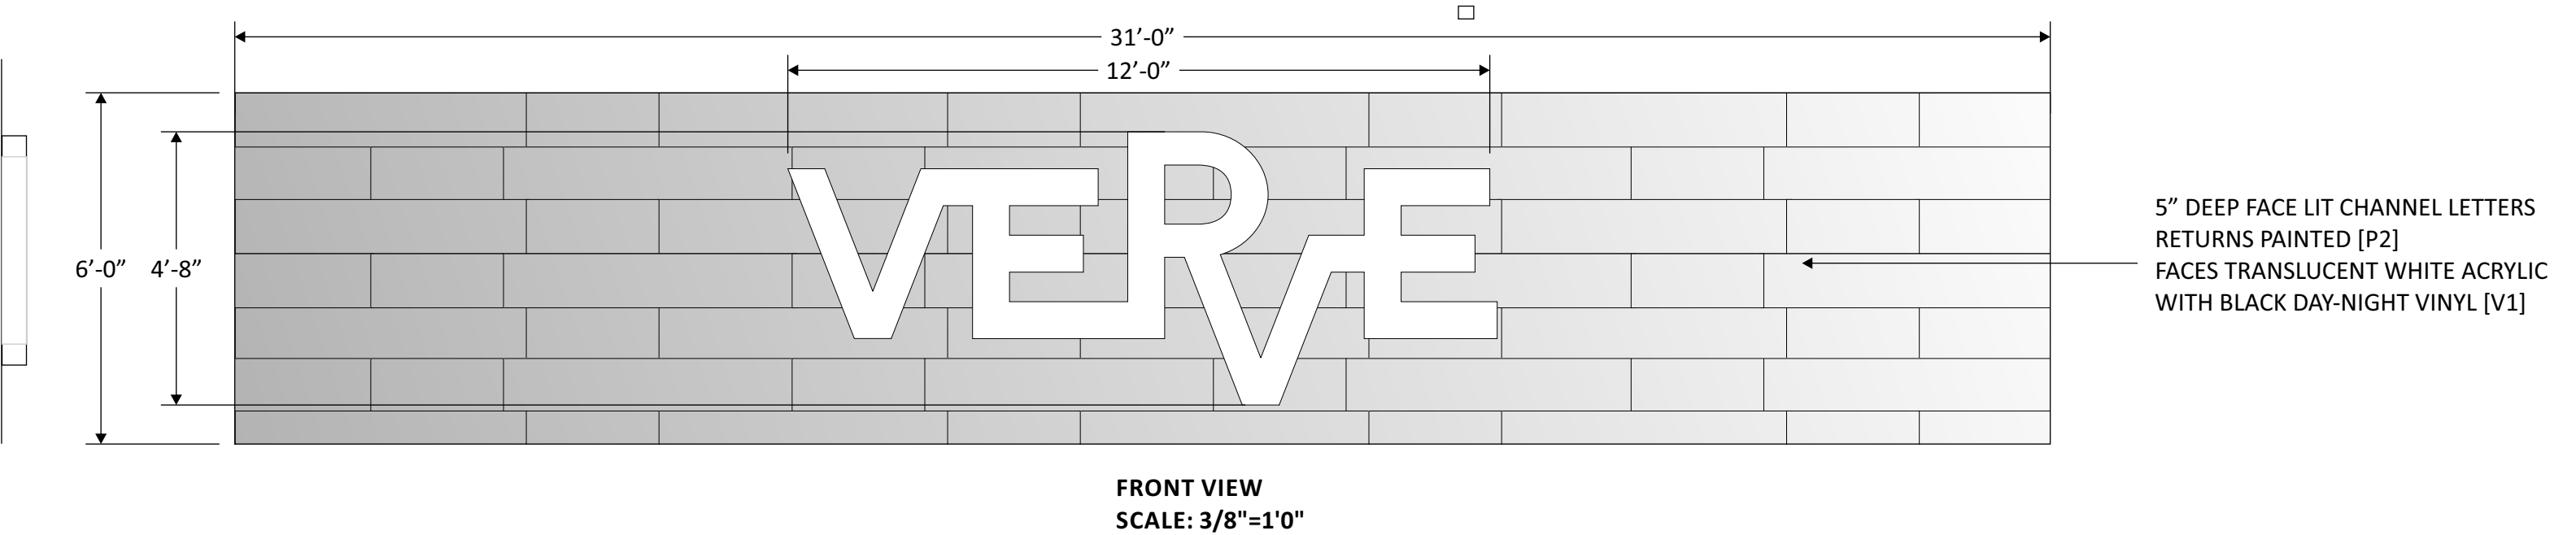

END VIEW  
SCALE: 3/8"=1'0"




☐ APPROVED ☐ APPROVED AS NOTED ☐ REVISE & RESUBMIT ☐ REJECTED

PROJECT FILENAME: VERVE NORMAN 2222553


SUBTEXT | VERVE NORMAN

THESE SIGN DESIGNS ARE THE SOLE PROPERTY OF HARDMAN SIGNS AND MAY NOT BE USED FOR BIDDING PURPOSES. THE OWNERSHIP OF THESE DESIGNS WILL BE TRANSFERRED TO THE LISTED CLIENT IN THE EVENT THAT SIGNS ARE PURCHASED FROM HARDMAN SIGNS. IF THE ARTWORK IS USED WITHOUT CONSENT, YOU WILL BE INVOICED FOR THE DESIGN FEE (\$2,500.00 MINIMUM).

FACE LIT ALUMINUM CABINET  
(LEXAN FACE)  
W/ PLYWOOD BACKING

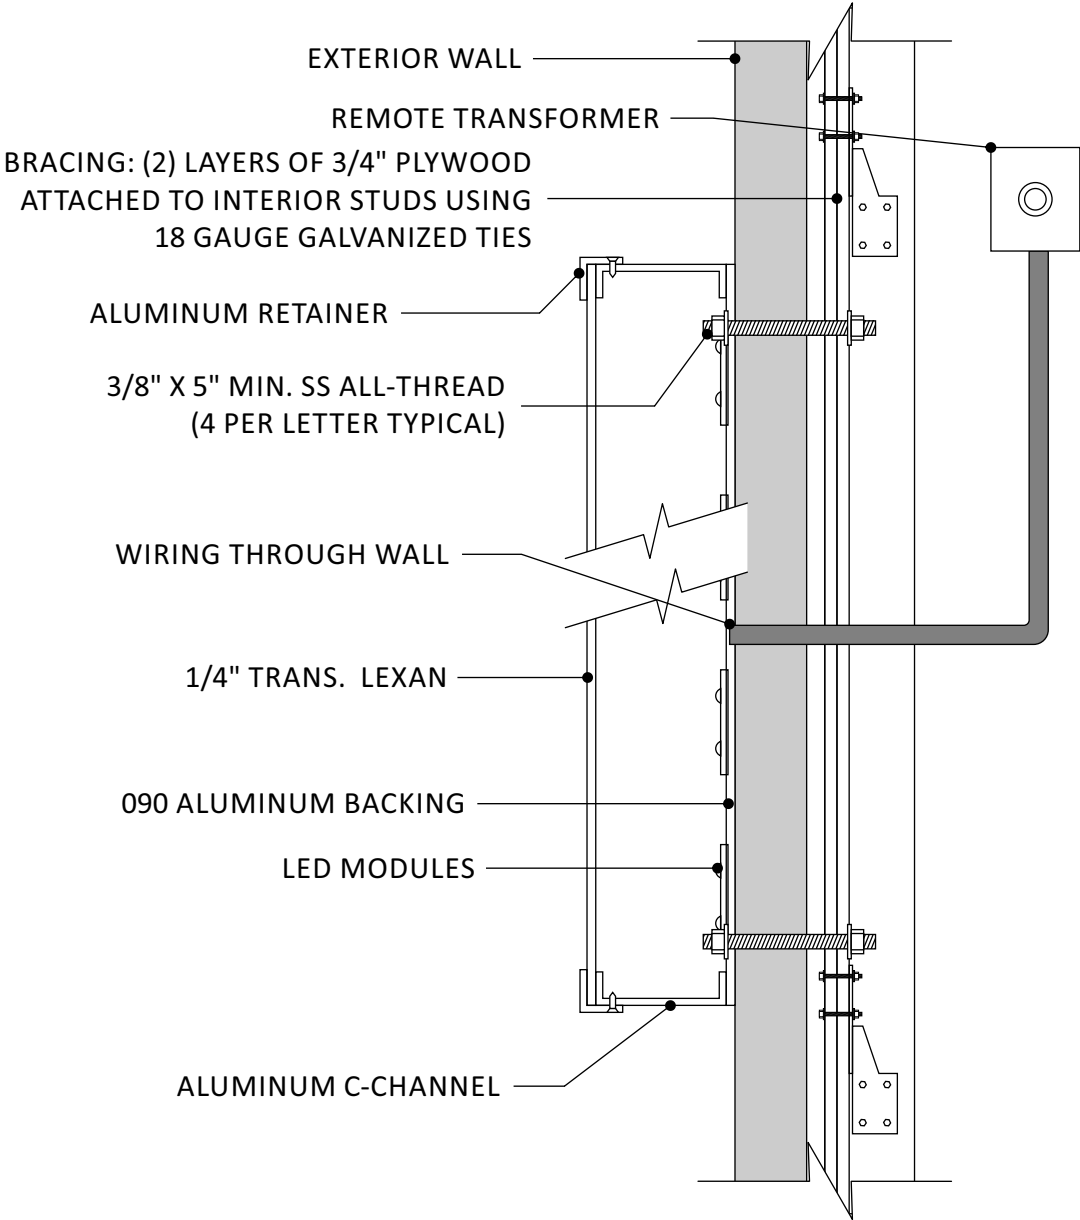

FACE LIT CABINET  
NOT TO SCALE

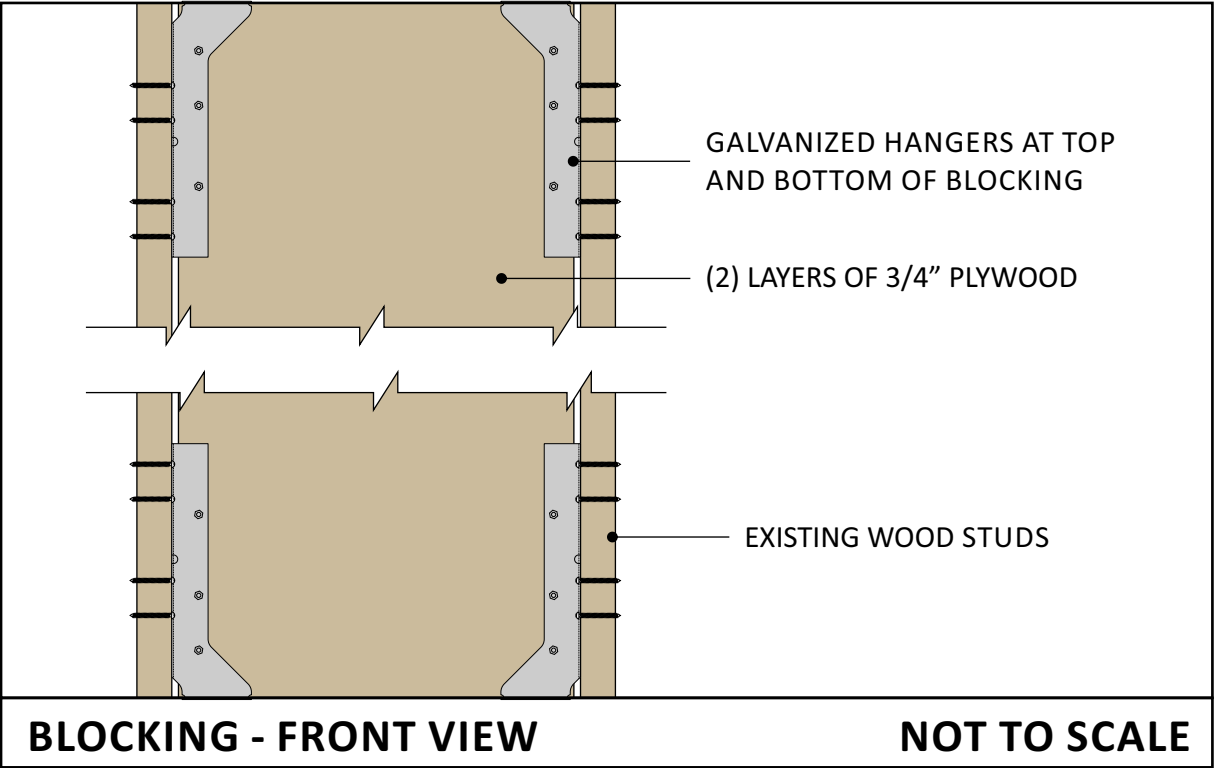


☐ APPROVED ☐ APPROVED AS NOTED ☐ REVISE & RESUBMIT ☐ REJECTED

SIGNATURE: \_\_\_\_\_

PROJECT FILENAME: VERVE NORMAN 2222553

QTY. 1 SINGLE FACE

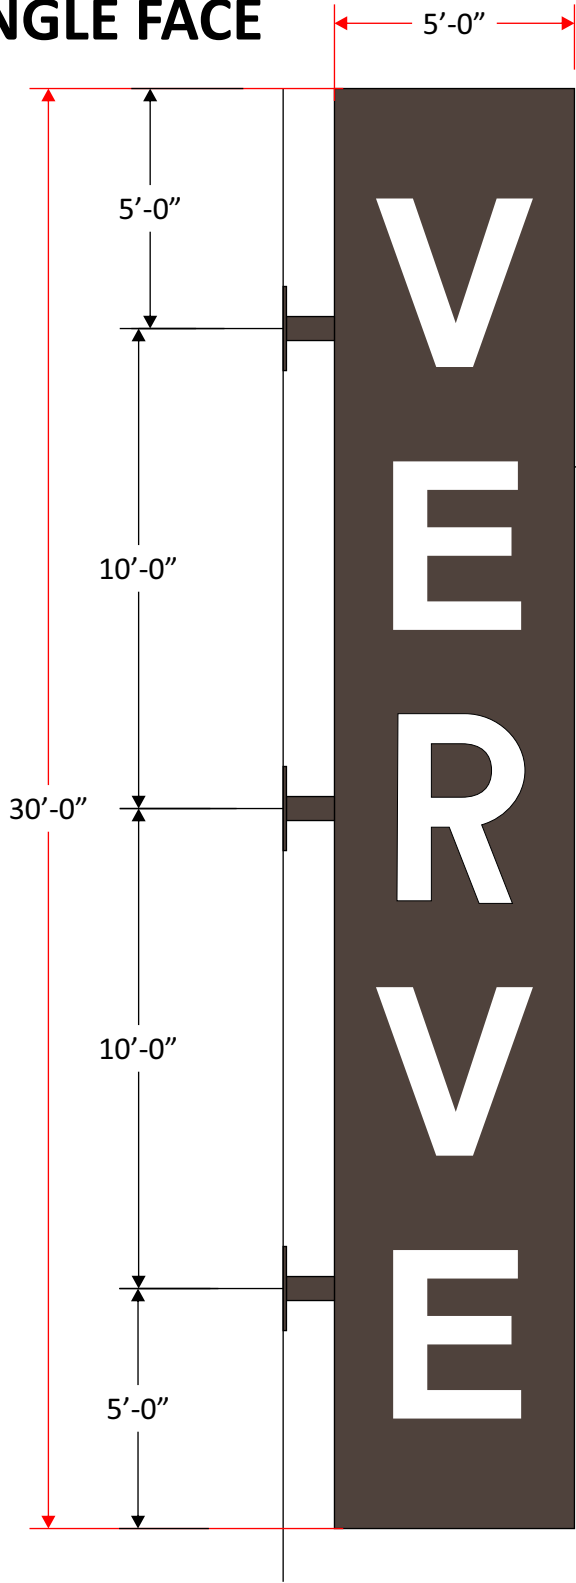

18" DEEP ALUMINUM BLADE SIGN  
PAINTED BROWN TO MATCH THE BUILDING  
TEXT: 3/4" PUSH THROUGH WHITE ACRYLIC

NIGHT SIMULATION




FRONT VIEW  
SCALE: 1/4"=1'0"

☐ APPROVED ☐ APPROVED AS NOTED ☐ REVISE & RESUBMIT ☐ REJECTED

PROJECT FILENAME: VERVE NORMAN 2222553

QTY. 1 SINGLE FACE

ELEVATION ATTACHED

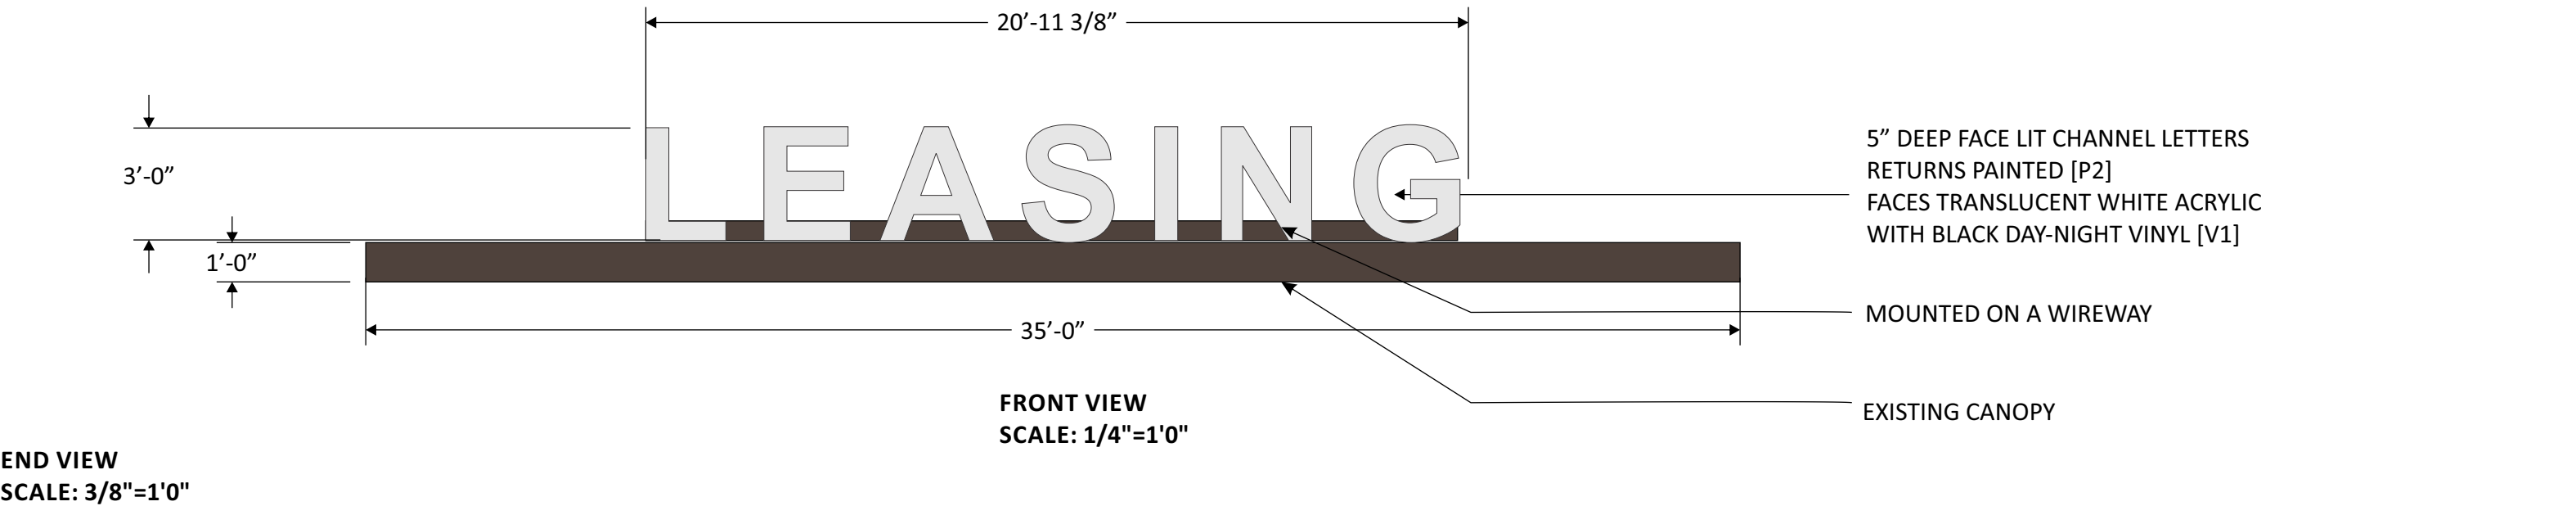

☐ APPROVED ☐ APPROVED AS NOTED ☐ REVISE & RESUBMIT ☐ REJECTED

PROJECT FILENAME: VERVE NORMAN 2222553