
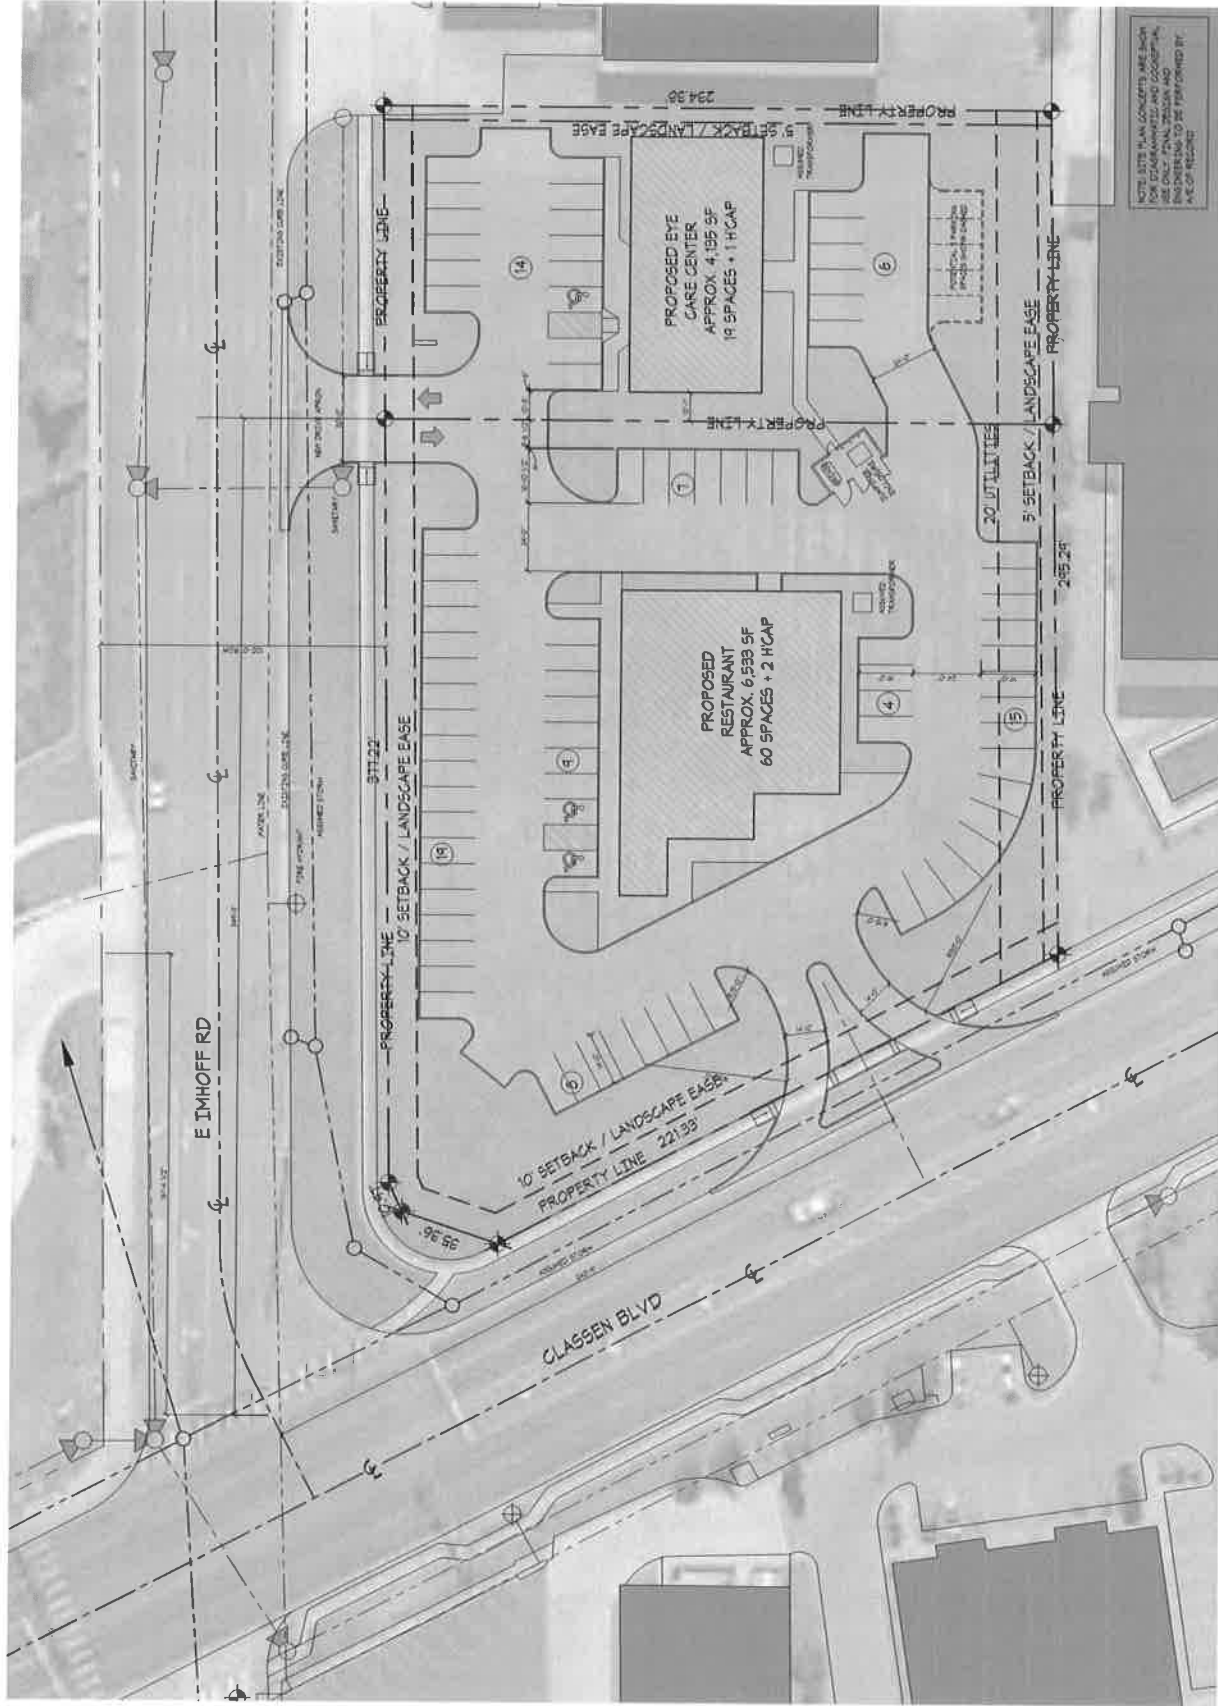


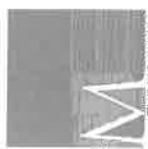

01 IMHOFF AND CLASSEN - SITE OPTION
SCALE 1" = 33'-0"

NOTE: SITE PLAN CONCEPTS ARE SUCH
THAT THEY CAN BE CONSIDERED AS
ONLY FINAL DESIGN AND
DESIGNING TO BE FOR CONCEPT
AND RECORD

 THE MCINNEY PARTNERSHIP 3200 West Lake Suite 200 Norman, Oklahoma 73072 405-364-1000 info@mcinney.com	NOT FOR CONSTRUCTION	GAC SITE OPTION STUDY 1300 E Imhoff Rd. Norman, OK 73072	Issue Date: April 13, 2023 - Preliminary	Revisions: April 16, 2023 - Preliminary April 17, 2023 - Preliminary	Project Number: CM89122	Sheet Title:	Sheet Number:
--	---------------------------------	--	---	---	------------------------------------	---------------------	----------------------