
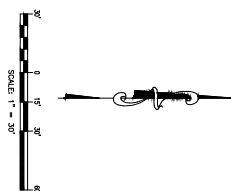
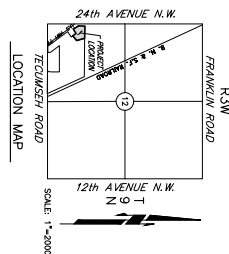


PRELIMINARY GRADING PLAN NORTH FLOOD BUSINESS PARK

SIMPLE PLANNED UNIT DEVELOPMENT
 A PART OF THE S.W. 1/4, SECTION 12, 19N, 37W, 14M.
 NORMAN, CLEVELAND COUNTY, OKLAHOMA

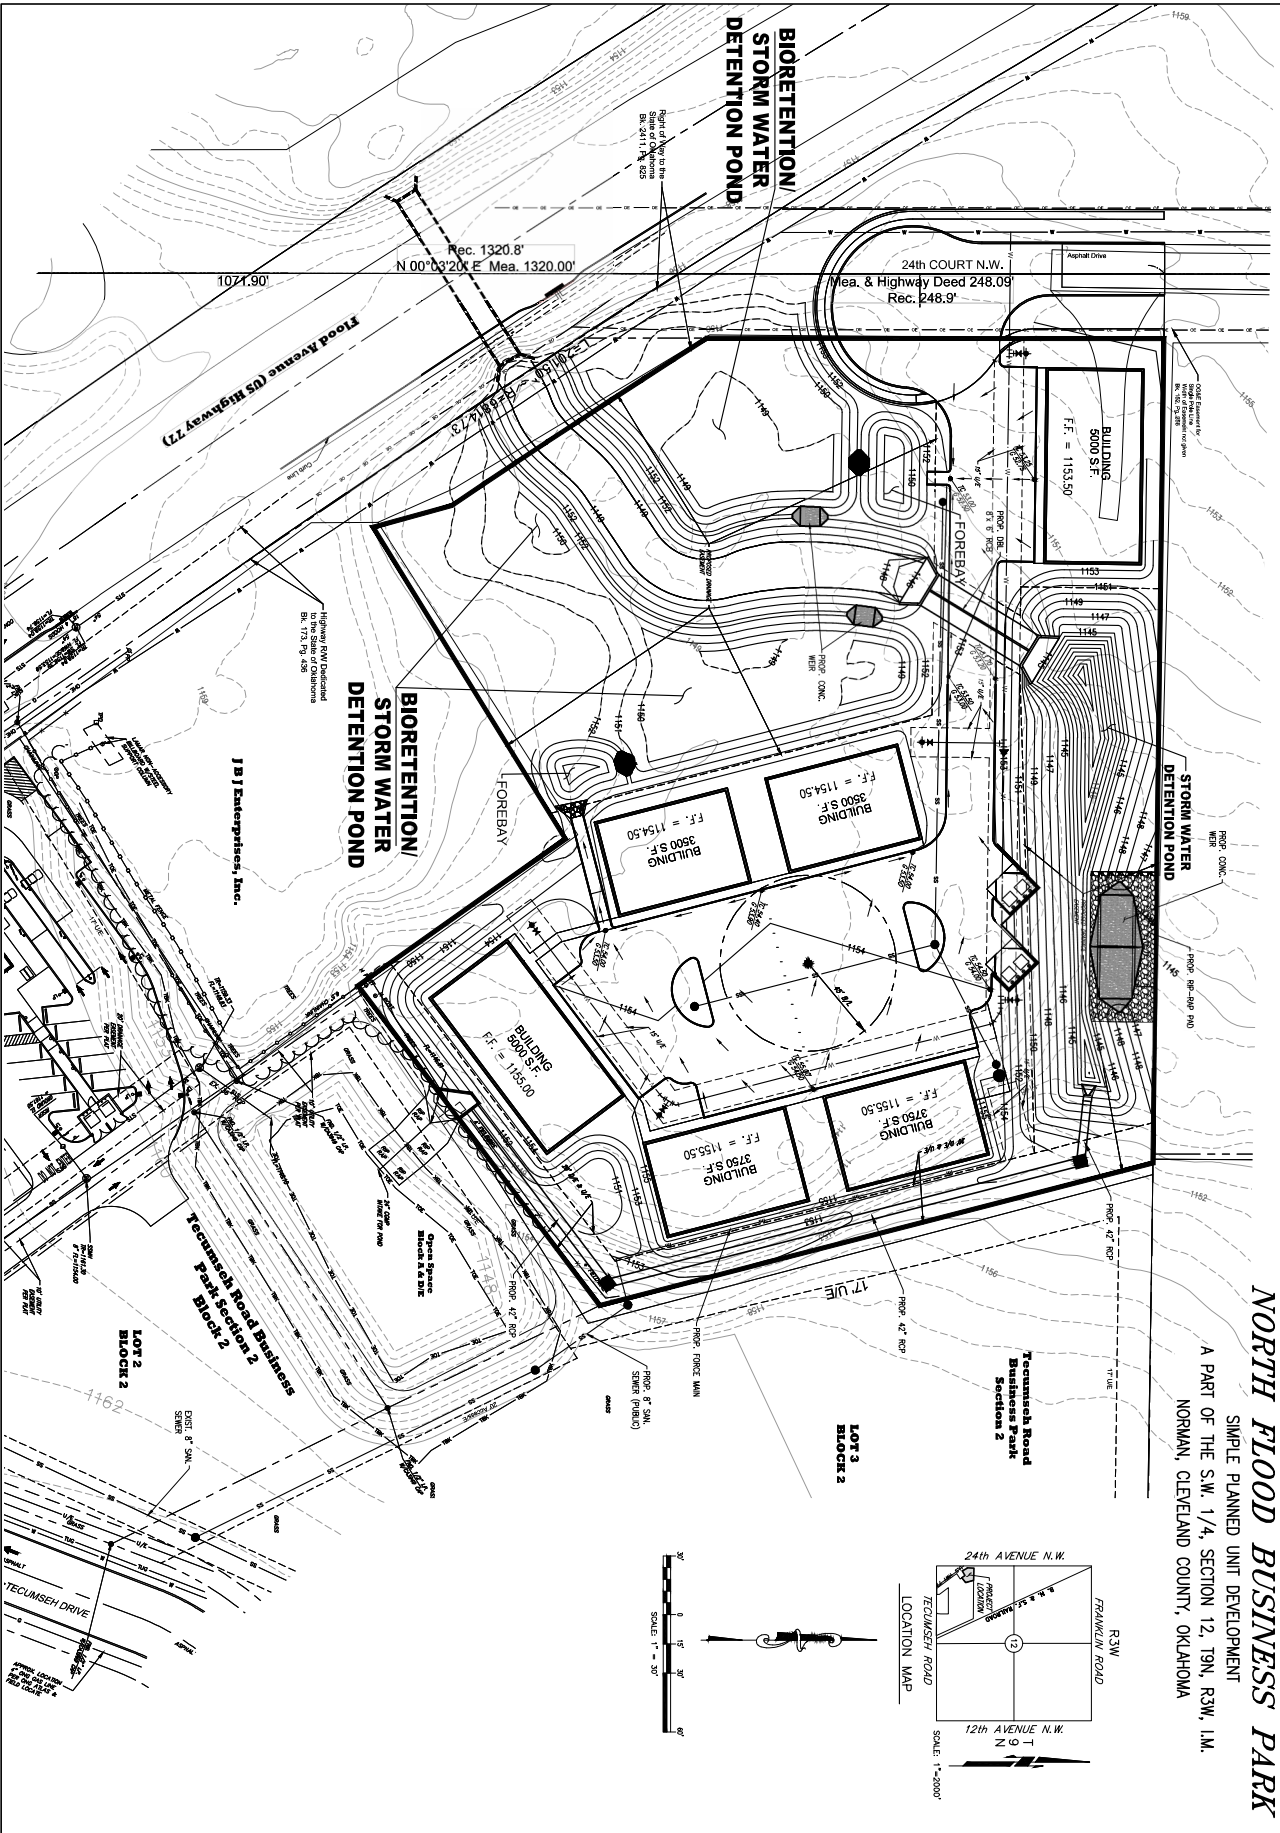

SMC CONSULTING ENGINEERS, P.C. 815 West 18th - Oklahoma City, OK 73109 PREPARED BY: [Signature] DATE: 06/20/2007	NORTH FLOOD BUSINESS PARK FLOOD AVE. & TECUMSEH RD. NORMAN, OKLAHOMA	SMC SMC Consulting Engineers, P.C. 815 West 18th - Oklahoma City, OK 73109 PREPARED BY: [Signature] DATE: 06/20/2007 PROJECT NO. 07-0120 SCALE: 1" = 30' SHEET NO. 1 PRELIMINARY GRADING PLAN	NORTH FLOOD BUSINESS PARK FLOOD AVE. & TECUMSEH RD. NORMAN, OKLAHOMA
---	--	--	--