

ORIG SIZE: 24"X36"

PLOT: 1/28/2025 2:51:27 PM



\\OK-Server\Civil\Projects\2480123 Life Church Norman Driveways\04 Production\01 Design Drawings\2480123 PUD Site Plan.dwg



Know what's below.
Call before you dig.

CAUTION
NOTICE TO CONTRACTOR

THE CONTRACTOR IS SPECIFICALLY CAUTIONED THE LOCATION AND ELEVATION OF EXISTING UTILITIES AS SHOWN ON THESE PLANS ARE BASED ON RECORDS OF THE VARIOUS UTILITY COMPANIES AND MEASUREMENTS TAKEN IN THE FIELD. THE INFORMATION IS NOT TO BE RELIED ON AS BEING EXACT OR COMPLETE. THE CONTRACTOR MUST CALL THE LOCAL UTILITY LOCATION CENTER AT LEAST 72 HOURS BEFORE ANY EXCAVATION TO REQUEST EXACT FIELD LOCATIONS OF THE UTILITIES.

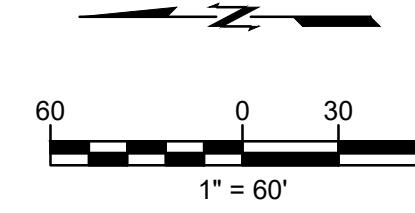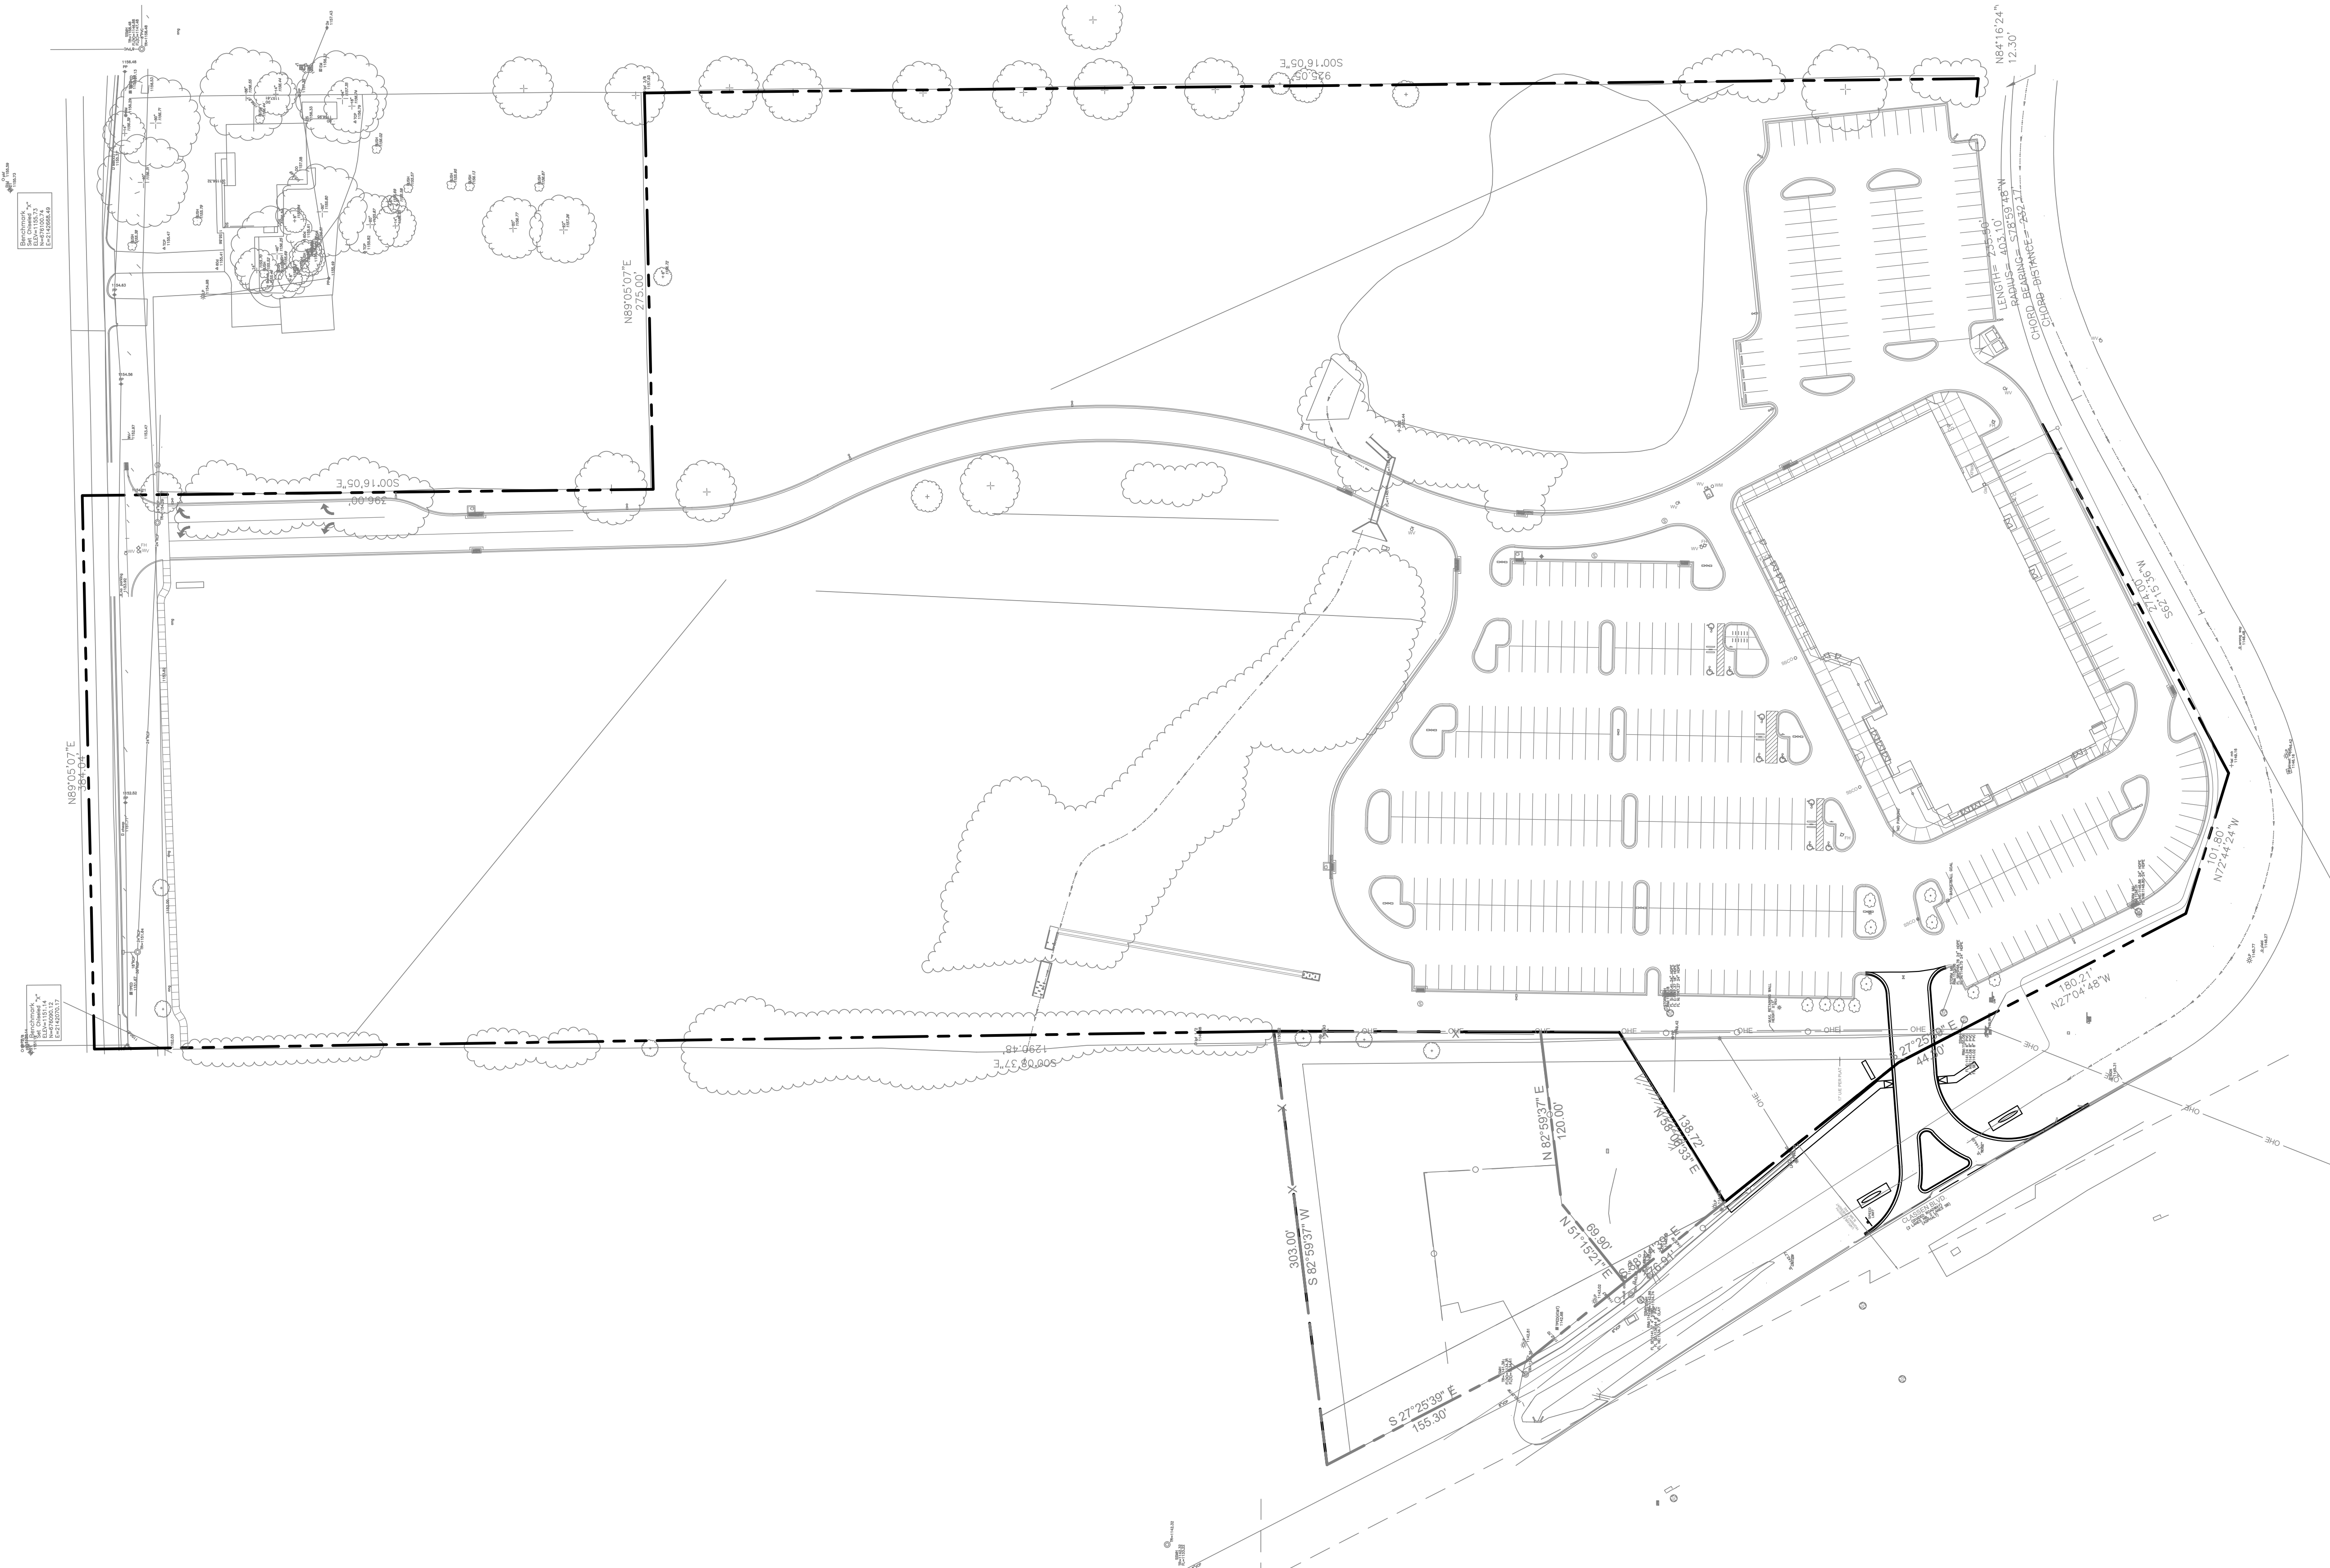

wallace design collective

wallace design collective, pc
structural-civil-landscape survey
410 north walnut ave, suite 200
oklahoma city, oklahoma 73104
405.236.5858
oklahoma ca1460
exp: 6-30-25

LIFE CHURCH DRIVEWAY

REV	DESCRIPTION	DATE

DATE 01/31/2025
PROJECT NO. 2480123
SHEET NAME

PUD
SITE PLAN
SHEET NO.