

THE MCKINNEY PARTNERSHIP
architects

3600 West Main
Suite 200
Norman, Oklahoma
73072
405.360.1400 p
405.364.8287 f
tmparch.com

Seal:

NOT FOR CONSTRUCTION

Project:

Timber Creek Fellowship Church
4600 36th Avenue NW
Norman, OK

Issue Date:
August 25, 2022 - Preliminary


Revisions:

Project Number:
RL013922

Sheet Title:
SITE PLAN CONCEPT

Sheet Number:

A1.0

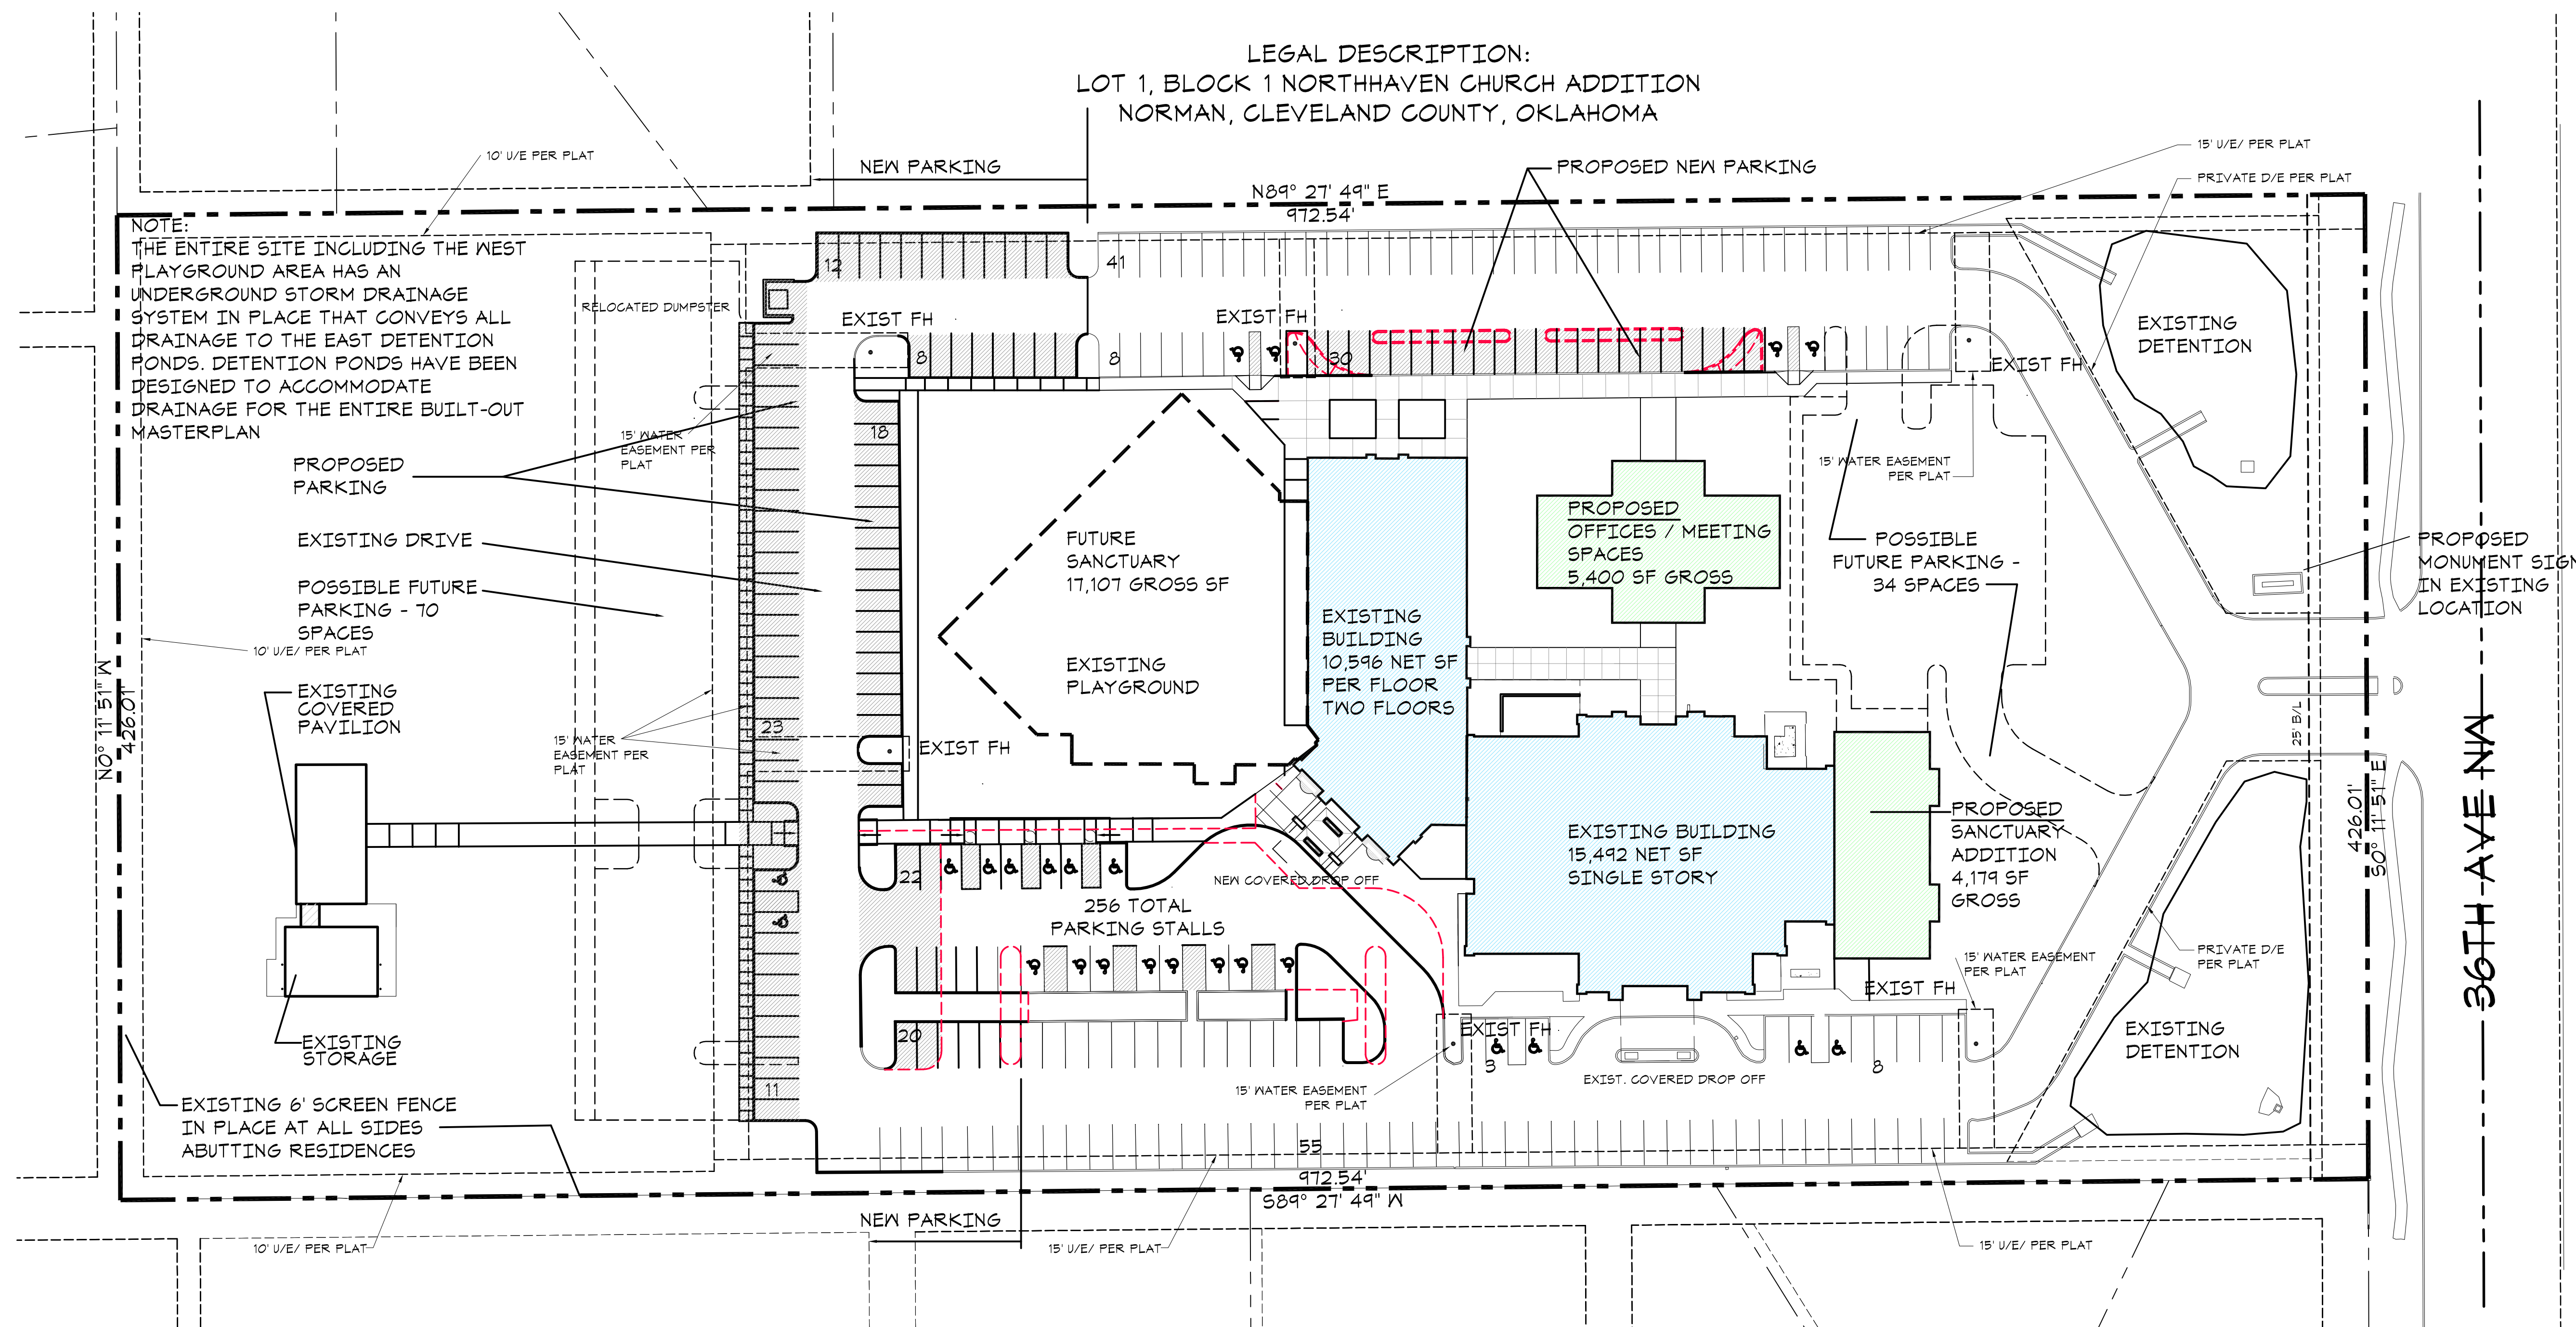

01 SITE PLAN CONCEPT
SCALE: 1" = 40'-0"
0 40' 80'

Copyright © 2008 The McKinney Partnership Architects, P.C., All Rights Reserved