


EXHIBIT A

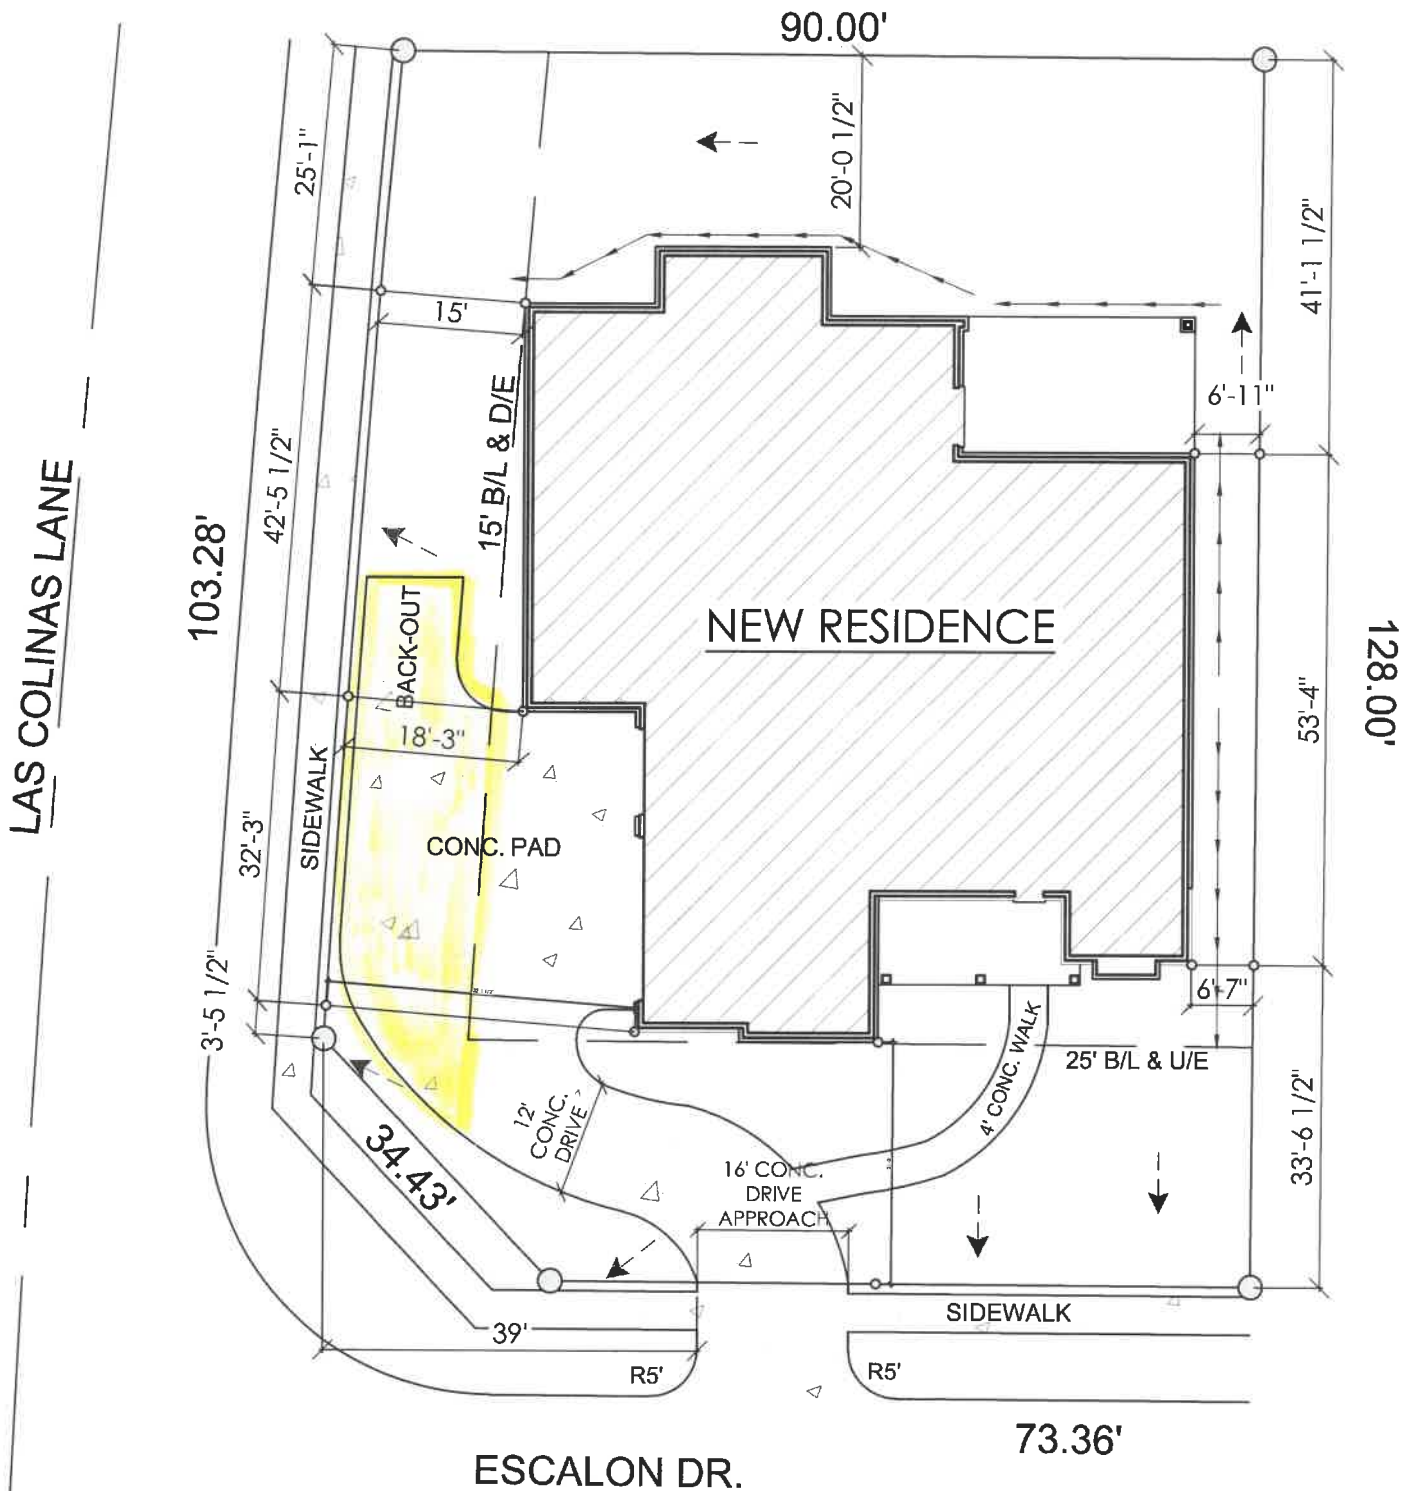

1

SITE PLAN

SCALE: 1" = 20'

LEGEND

- DRAINAGE
- TIGHT-LINE GUTTERING TO STREET

LAS COLINAS ADDITION SECTION 1
3002 ESCALON DRIVE - LOT 14, BLOCK 2
NORMAN, CLEVELAND COUNTY, OKLAHOMA

