


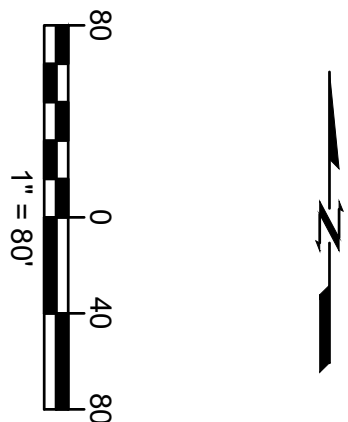

REV	DESCRIPTION	DATE
-	PRELIMINARY	2020-09-28
-	35% CD	2022-06-09


PROJECT NO.	1980028
SHEET NAME	OVERALL AERIAL SITE PLAN
SHEET NO.	

NORMAN UTILITIES
LINE MAINTENANCE FACILITY

NORMAN, OK



WALLACE ENGINEERING
STRUCTURAL AND CIVIL CONSULTANTS, INC.
410 NORTH WALNUT AVE., SUITE 200
OKLAHOMA CITY, OK 73104
OKLAHOMA CA #1460 EXP 6/30/23

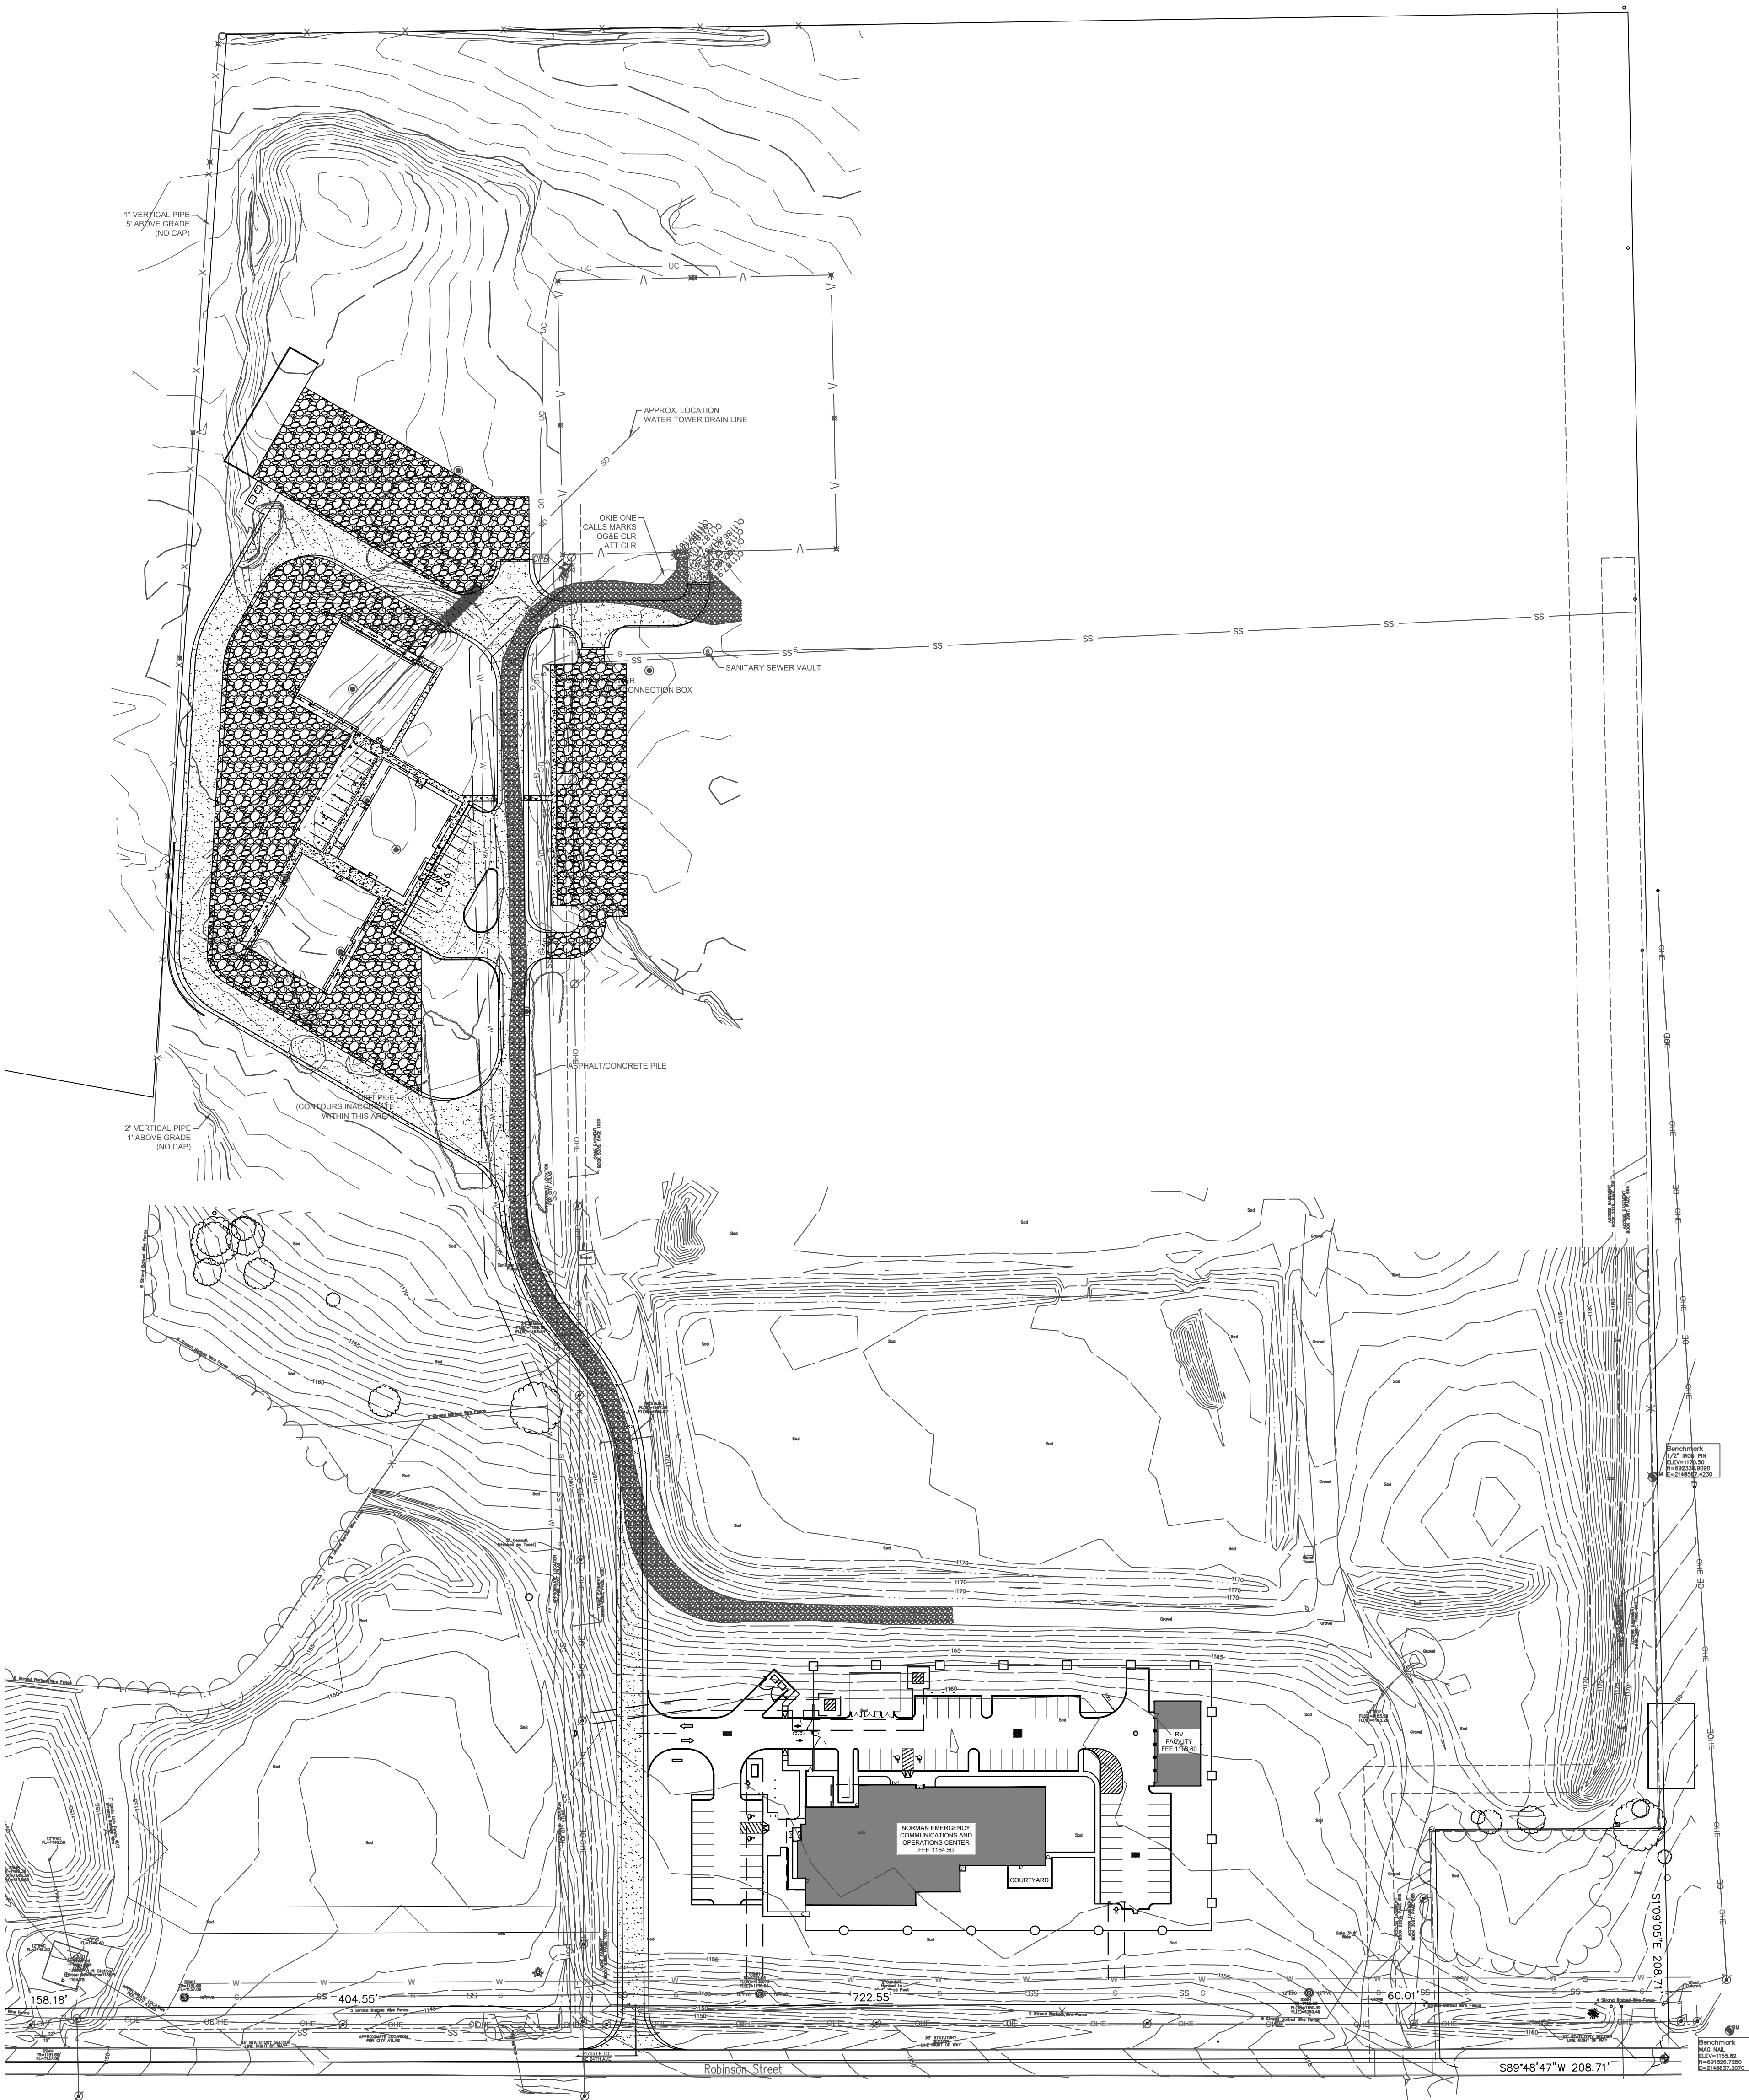

REV	DESCRIPTION	DATE
-	PRELIMINARY	2020-09-28
-	35% CD	2022-06-09
PROJECT NO.	1980028	
SHEET NAME	OVERALL SITE PLAN	
SHEET NO.		

NORMAN UTILITIES LINE MAINTENANCE FACILITY

NORMAN, OK



WALLACE ENGINEERING
STRUCTURAL AND CIVIL CONSULTANTS, INC.
410 NORTH WALNUT AVE, SUITE 200
OKLAHOMA CITY, OK 73104
OKLAHOMA CA #1460 EXP 6/30/23

1980028-001
6/30/2022
5:39:24 PM
\\oko-server\Civil\Projects\1840009 Norman ECC\Drawg\PRODUCTION\Overall Site Plan.dwg