

KRITTENBRIN

Architecture L
ARCHITECTUR
PLANNING
INTERIOR
119 W. MAIN STREET
NORMAN, OK 730
405.579.78
FAX 405.292.05

STRUCTURAL CONSULTANT:
STRUCT-ENG
STRUCT-ENG-ADDR

PHONE: PHONE
FAX: FAX

MECHANICAL CONSULTANT:
MECH. ENG
MECH-ENG-ADDR

PHONE: PHONE
FAX: FAX

ELECTRICAL CONSULTANT:
ELEC. ENG
ELEC-ENG-ADDR

PHONE: PHONE
FAX: FAX

TEEL,STEPHEN
RESIDENCE
485 COLLEGE AVE
NORMAN, OK 7306

FIELD
VERIFICATION SE
06.30.2025

[illegible]

MARK	DATE	DESCRIPTION
REVISIONS		

PRIMARY ISSUE		
MARK	DATE	DESCRIPTION
0	00-00-00	PERMIT ISSU
0	00-00-00	BID ISSUE
0	00-00-00	CONST. ISSU

NOT FOR
CONSTRUCTION

THESE DRAWINGS ARE PROVIDED FOR APPROVAL
REVIEW PURPOSES ONLY AND DO NOT IN ANY WAY
CONSTITUTE A CONSTRUCTION DOCUMENT SET.
SUCH, THESE DRAWINGS MAY NOT BE INCORPORATED
INTO ANY SET OF DRAWINGS USED FOR CONSTRUCTION.

JOB NO.: K1025

©2024 KRITTENBRINK ARCHITECTURE LLC ALL RIGHTS RESERVED THESE DOCUMENTS NOT BE USED FOR ANY PURPOSES WITHOUT PRIOR WRITTEN PERMISSION FROM KRITTENBRINK ARCHITECTURE LLC



DRAWN BY	CHECKED BY
CFC	MLK

SHEET TITLE:


EXISTING -
ARCHITECTURAL
SITE PLAN - 490 EL
& 485 COLLEGE

SHEET NO:

FV10

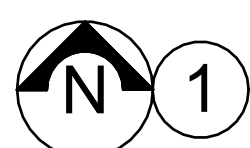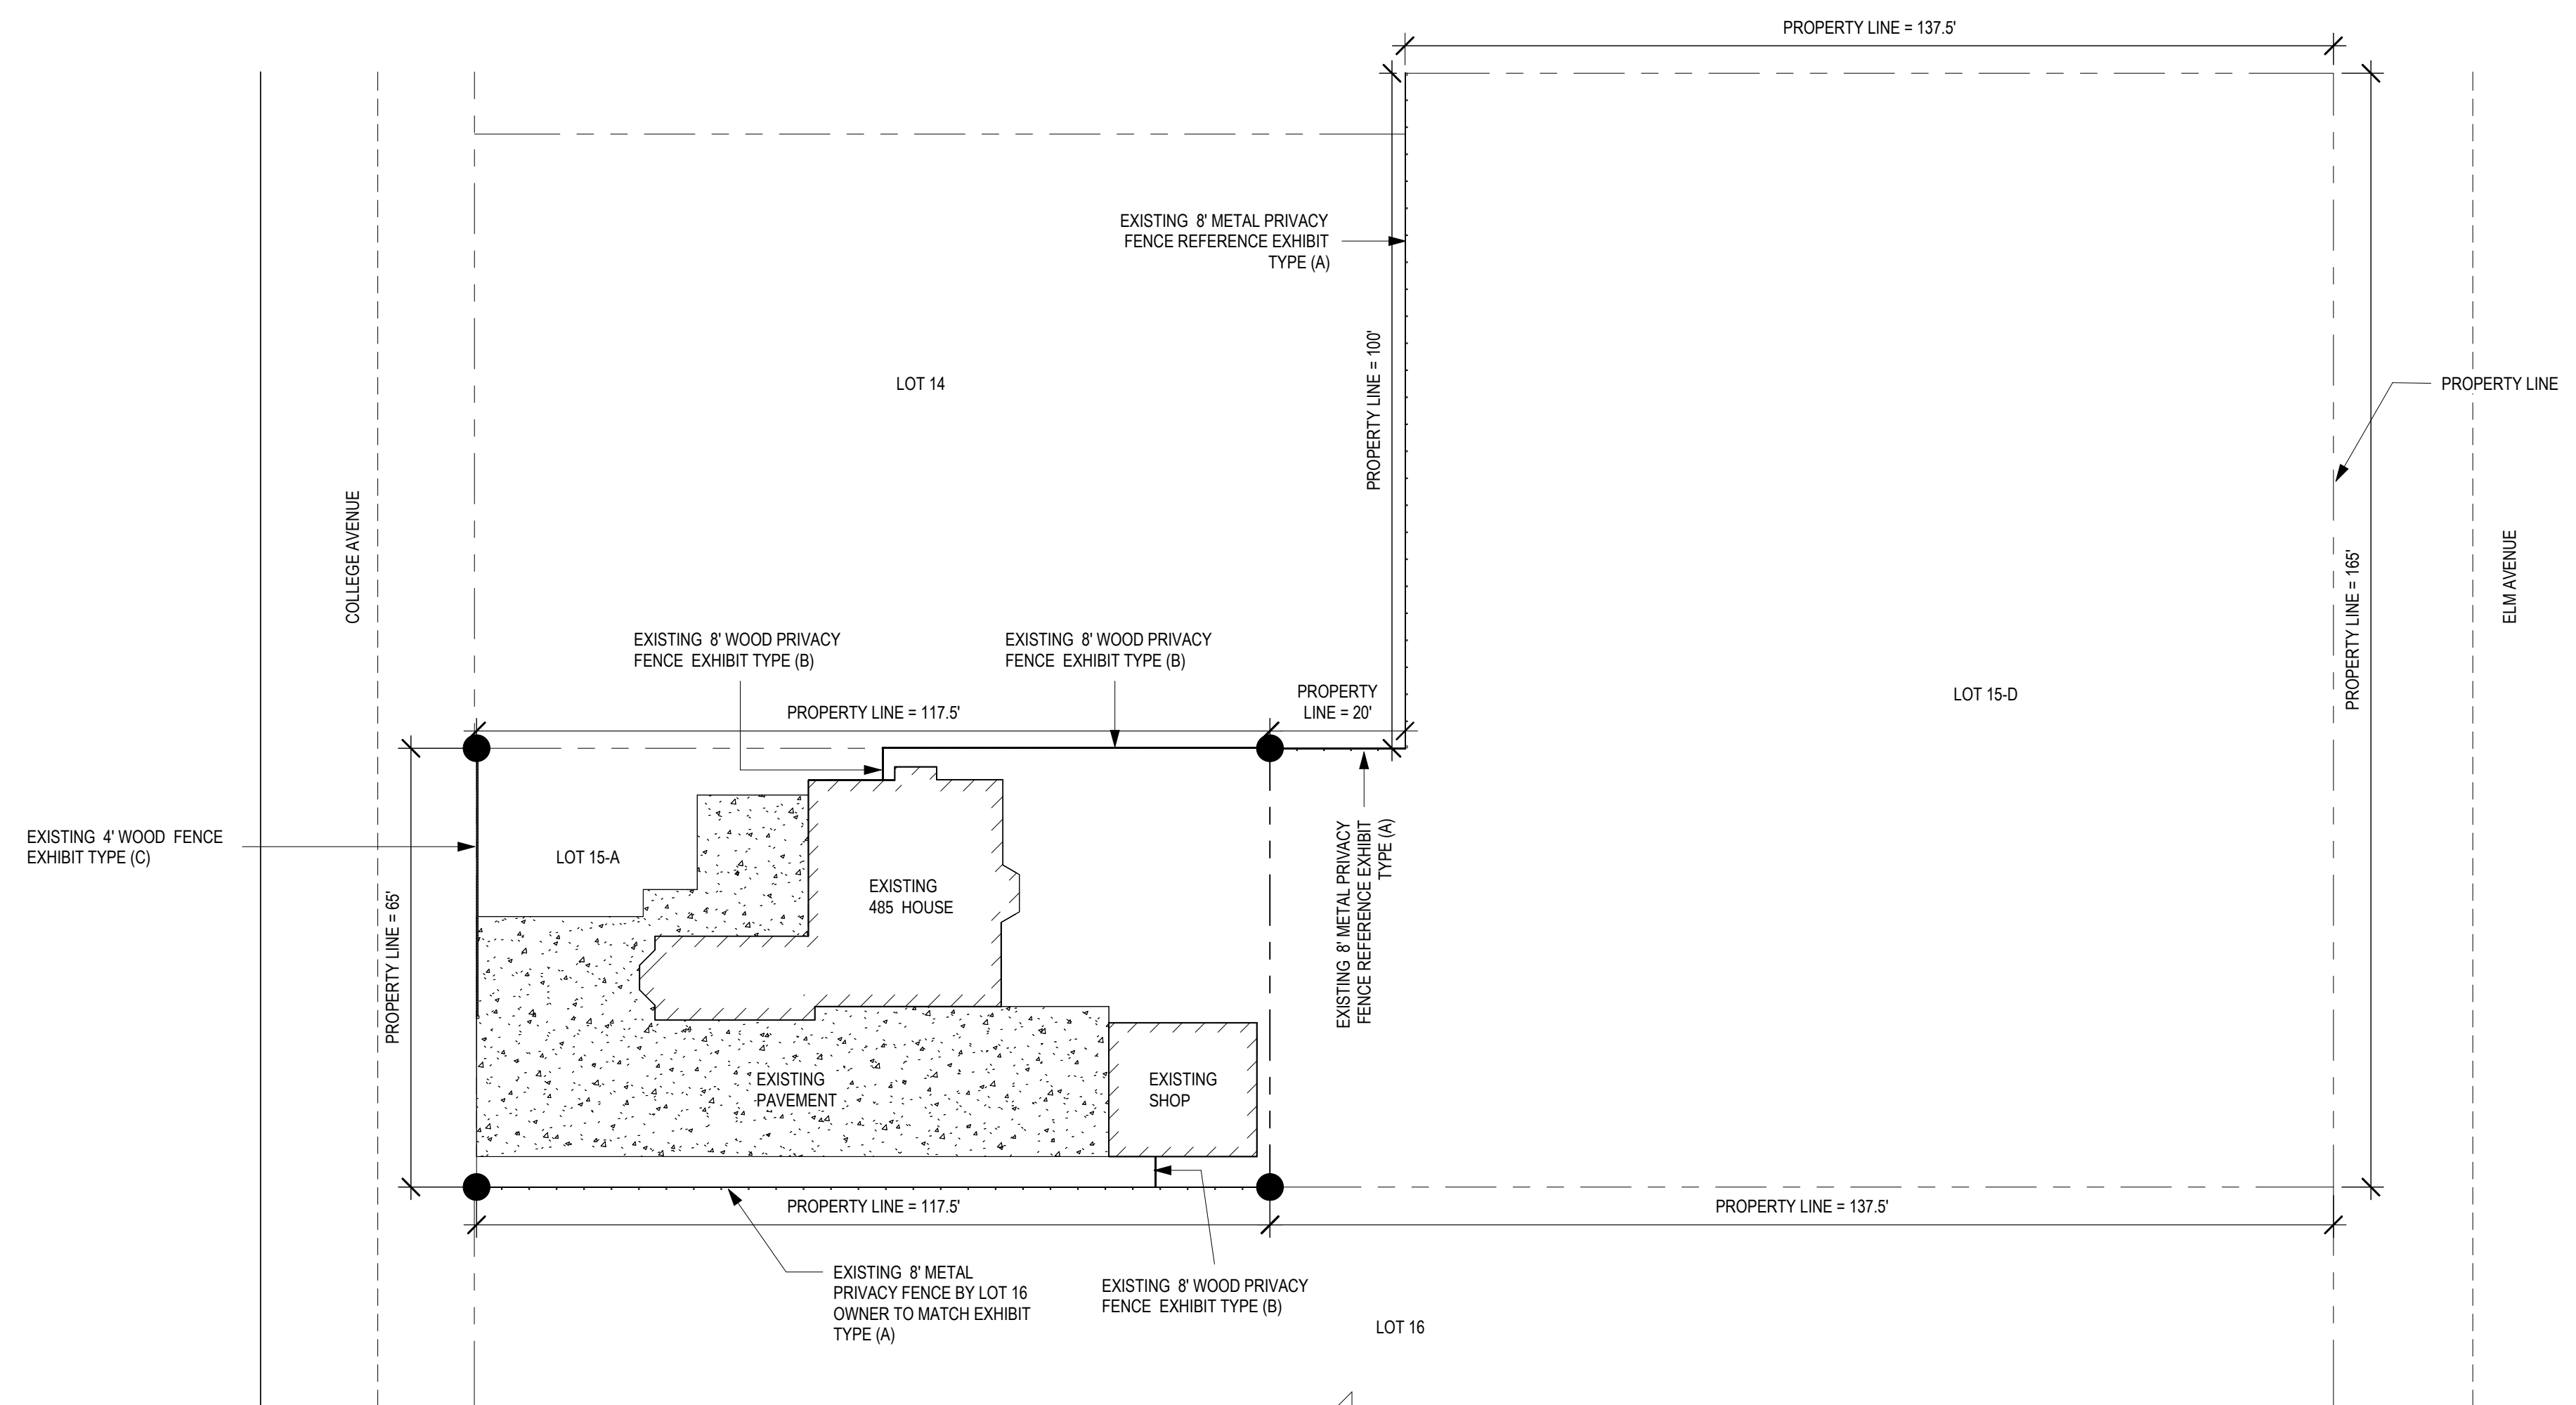

EXISTING ARCHITECTURAL SITE PLAN
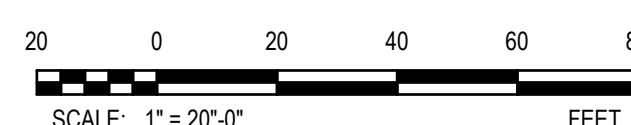
$$1'' = 20'-0''$$




PHONE: PHONE
FAX: FAX

PHONE: PHONE
FAX: FAX

PHONE: PHONE
FAX: FAX

MARK	DATE	DESCRIPTION
REVISIONS		

©2024 KRITTENBRINK ARCHITECTURE LLC ALL RIGHTS RESERVED THESE DOCUMENTS NOT BE USED FOR ANY PURPOSES WITHOUT PRIOR WRITTEN PERMISSION FROM KRITTENBRINK ARCHITECTURE LLC

