



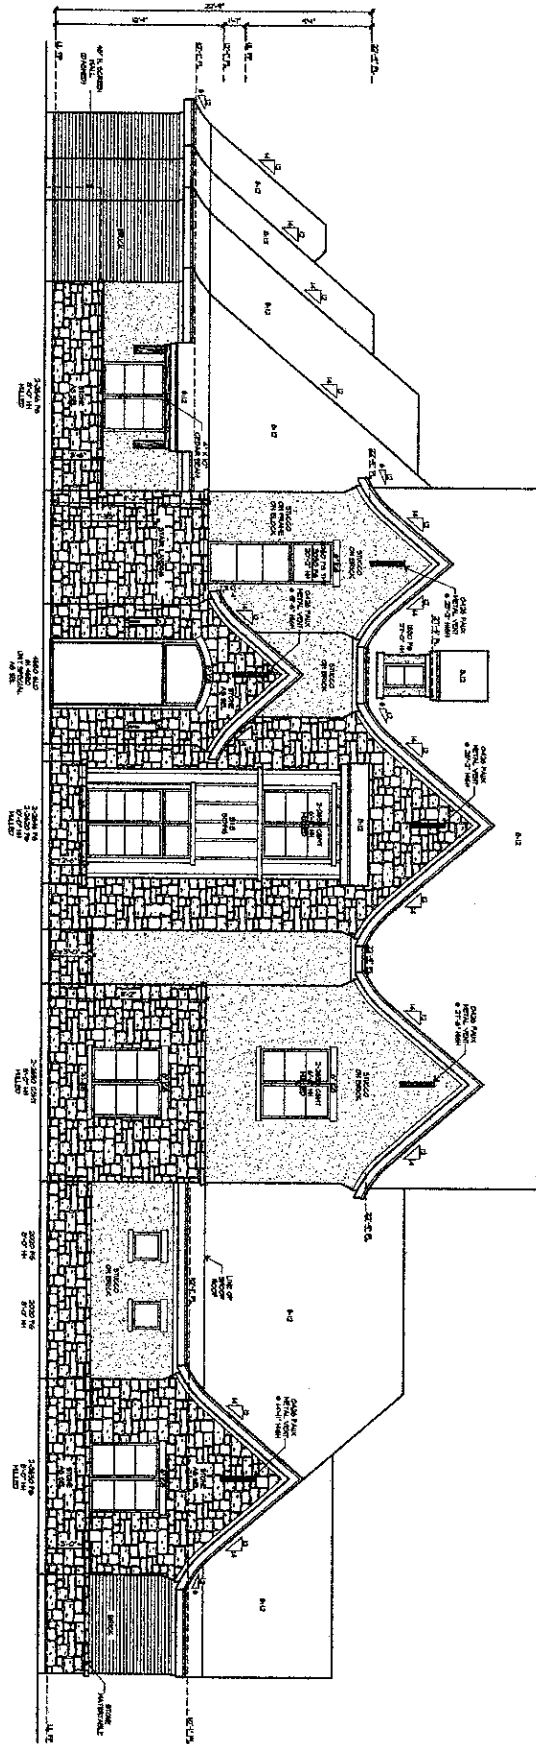

FRONT ELEVATION
SCALE: 1/8" = 1'-0"

- GENERAL NOTES**
1. ALL ROOFING SHALL BE PER LOCAL CODES.
 2. ALL ROOFING SHALL BE PER LOCAL CODES.
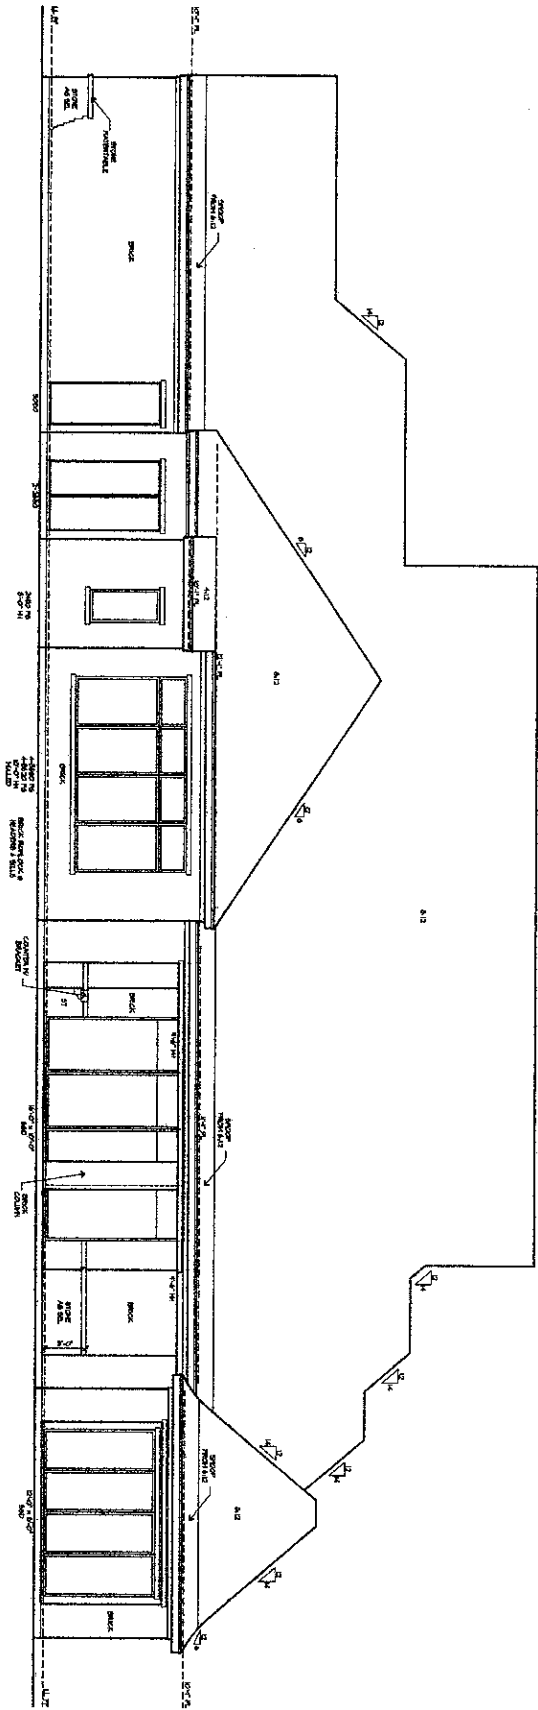

REAR ELEVATION
SCALE: 1/8" = 1'-0"

BUILDER: STONEWALL HOMES
NORMAN, OKLAHOMA

A CUSTOM RESIDENCE FOR
JARED & KAYLEE GRAY
60TH AVENUE NW
NORMAN, OK, CLEVELAND COUNTY

COVERT + ASSOCIATES
ARCHITECTS

17810 DAVENPORT ROAD, SUITE 111 DALLAS, TEXAS 75252
972.783.4660
PLANS@COVERTANDASSOCIATES.COM