


## SCHEMATIC DESIGN REVIEW


NOT FOR REGULATORY  
APPROVAL, PERMITTING, OR  
CONSTRUCTION

NO.	REVISIONS DESCRIPTION	DATE


BRICK	91%	6,032 SF
METAL	9%	608 SF
TOTAL	100%	6,641 SF

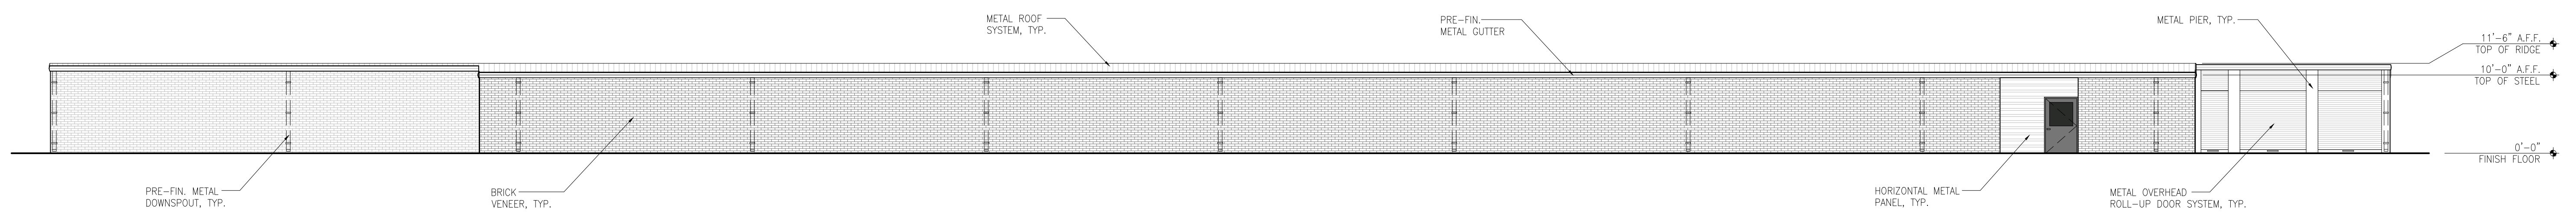


**4 NORTH  
EXTERIOR ELEVATIONS**  
SCALE: 1/8" = 1'-0"

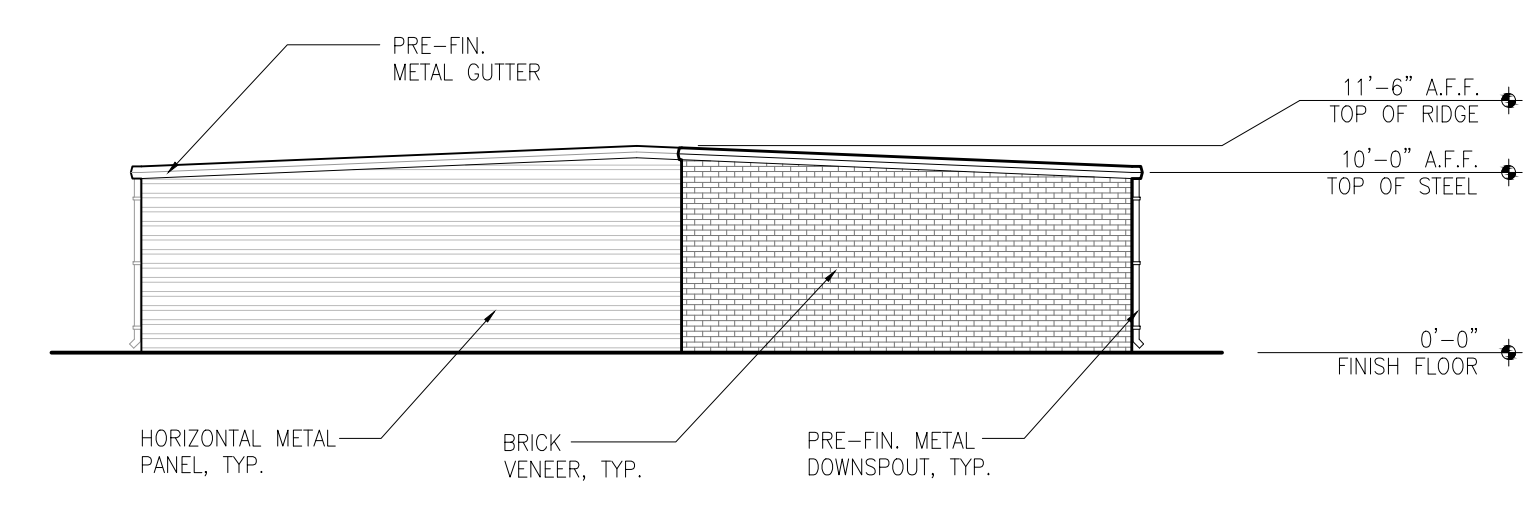

**3 WEST  
EXTERIOR ELEVATIONS**  
SCALE: 3/32" = 1'-0"

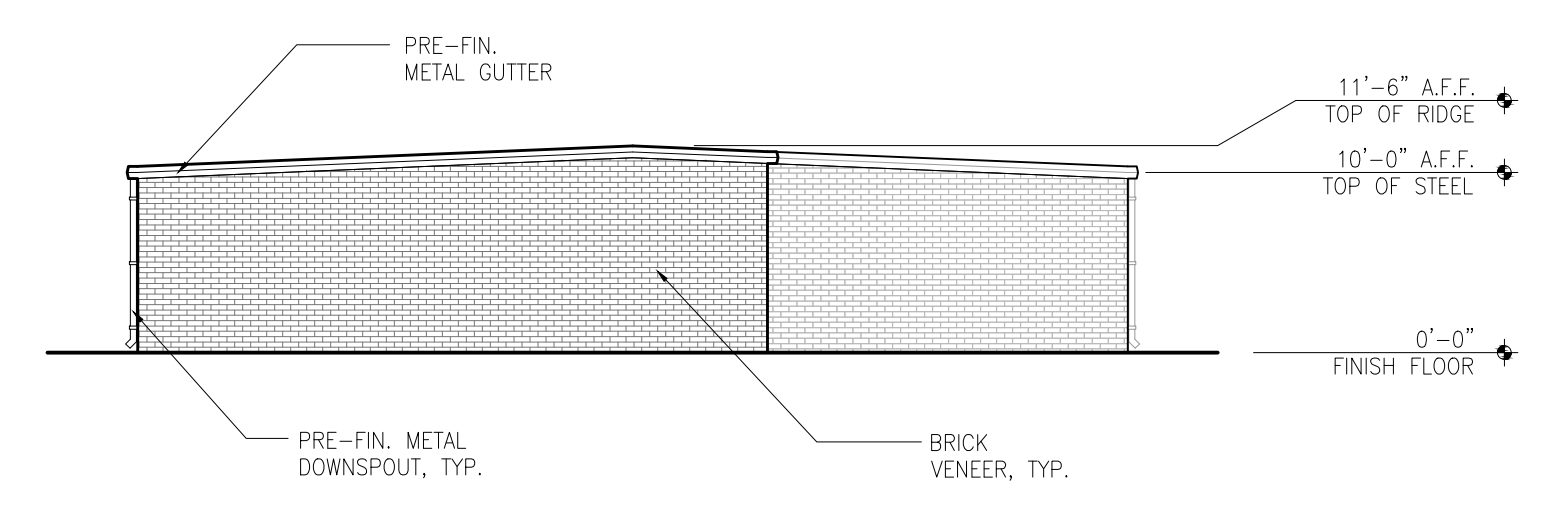

**2 EAST  
EXTERIOR ELEVATIONS**  
SCALE: 1/8" = 1'-0"

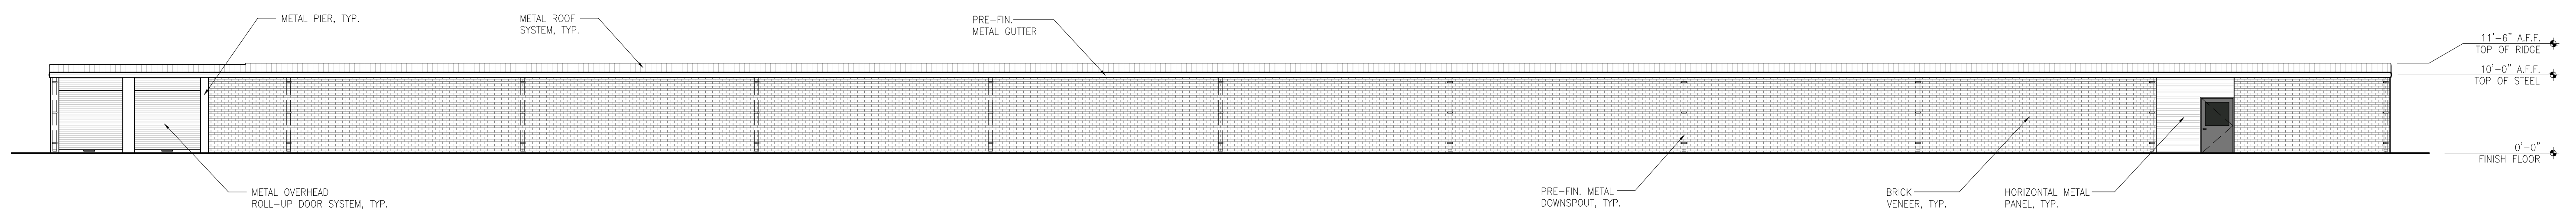

**1 SOUTH  
EXTERIOR ELEVATIONS**  
SCALE: 3/32" = 1'-0"

# Cambridge Storage Expansion

4801 West Main Street  
Norman, Oklahoma

exterior elevations

PROJECT NUMBER

**2417**

DATE

**06.03.24**

SHEET NUMBER

**A3.0**