




643 OKMULGEE ST
538 SQ FT ADDITION

11/6/2024

LOFTIES DESIGNS

EXISTING
STRUCTURE

A101

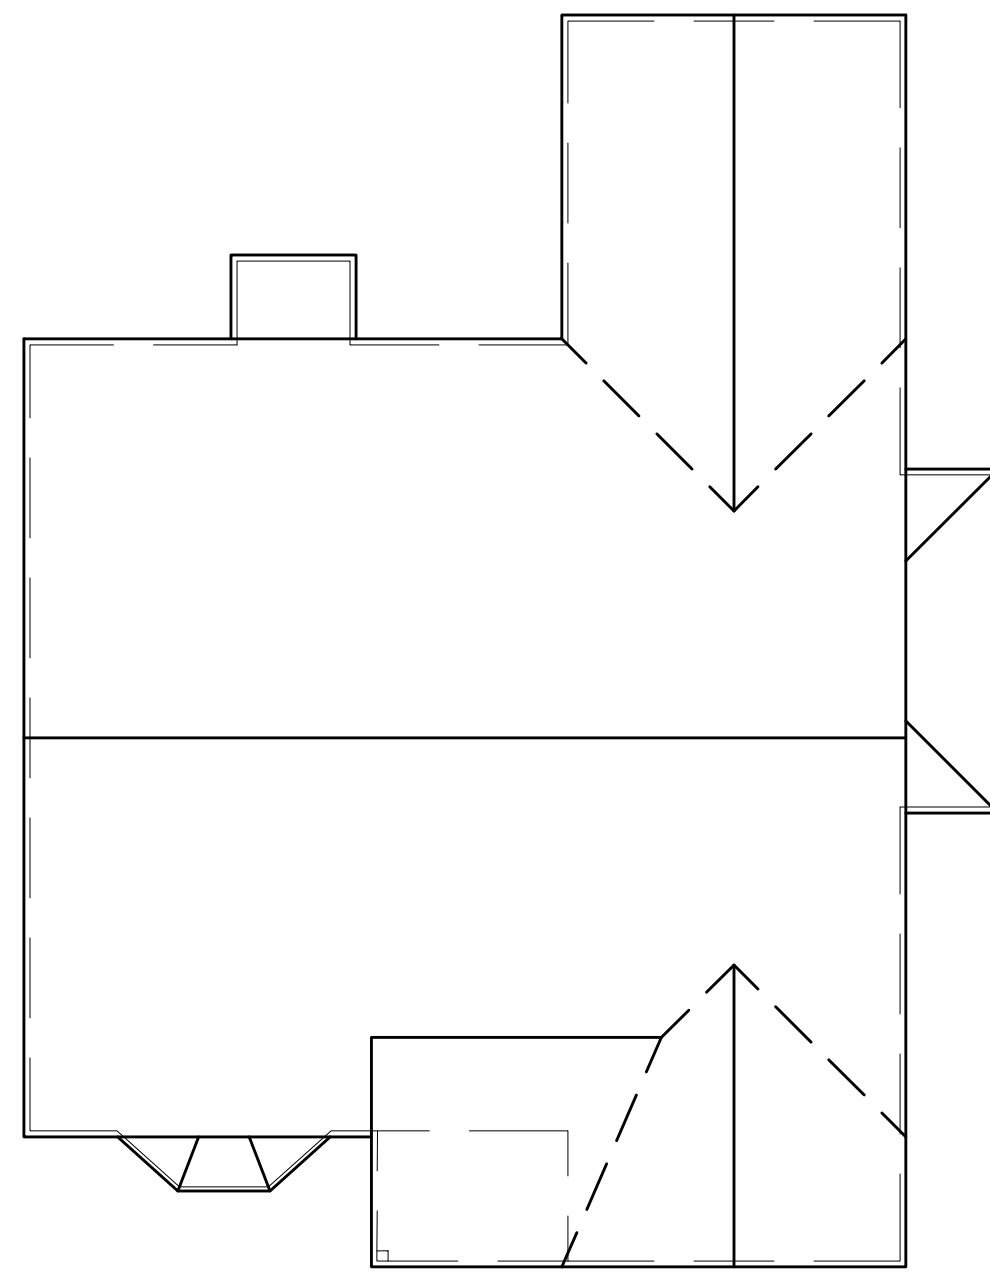

1 EXISTING ROOF
SCALE: 1/8" = 1'-0"



2 EXISTING FRONT ELEVATION
SCALE: 1/8" = 1'-0"




3 EXISTING RIGHT ELEVATION
SCALE: 1/8" = 1'-0"




4 EXISTING LEFT ELEVATION
SCALE: 1/8" = 1'-0"



5 EXISTING REAR ELEVATION
SCALE: 1/8" = 1'-0"

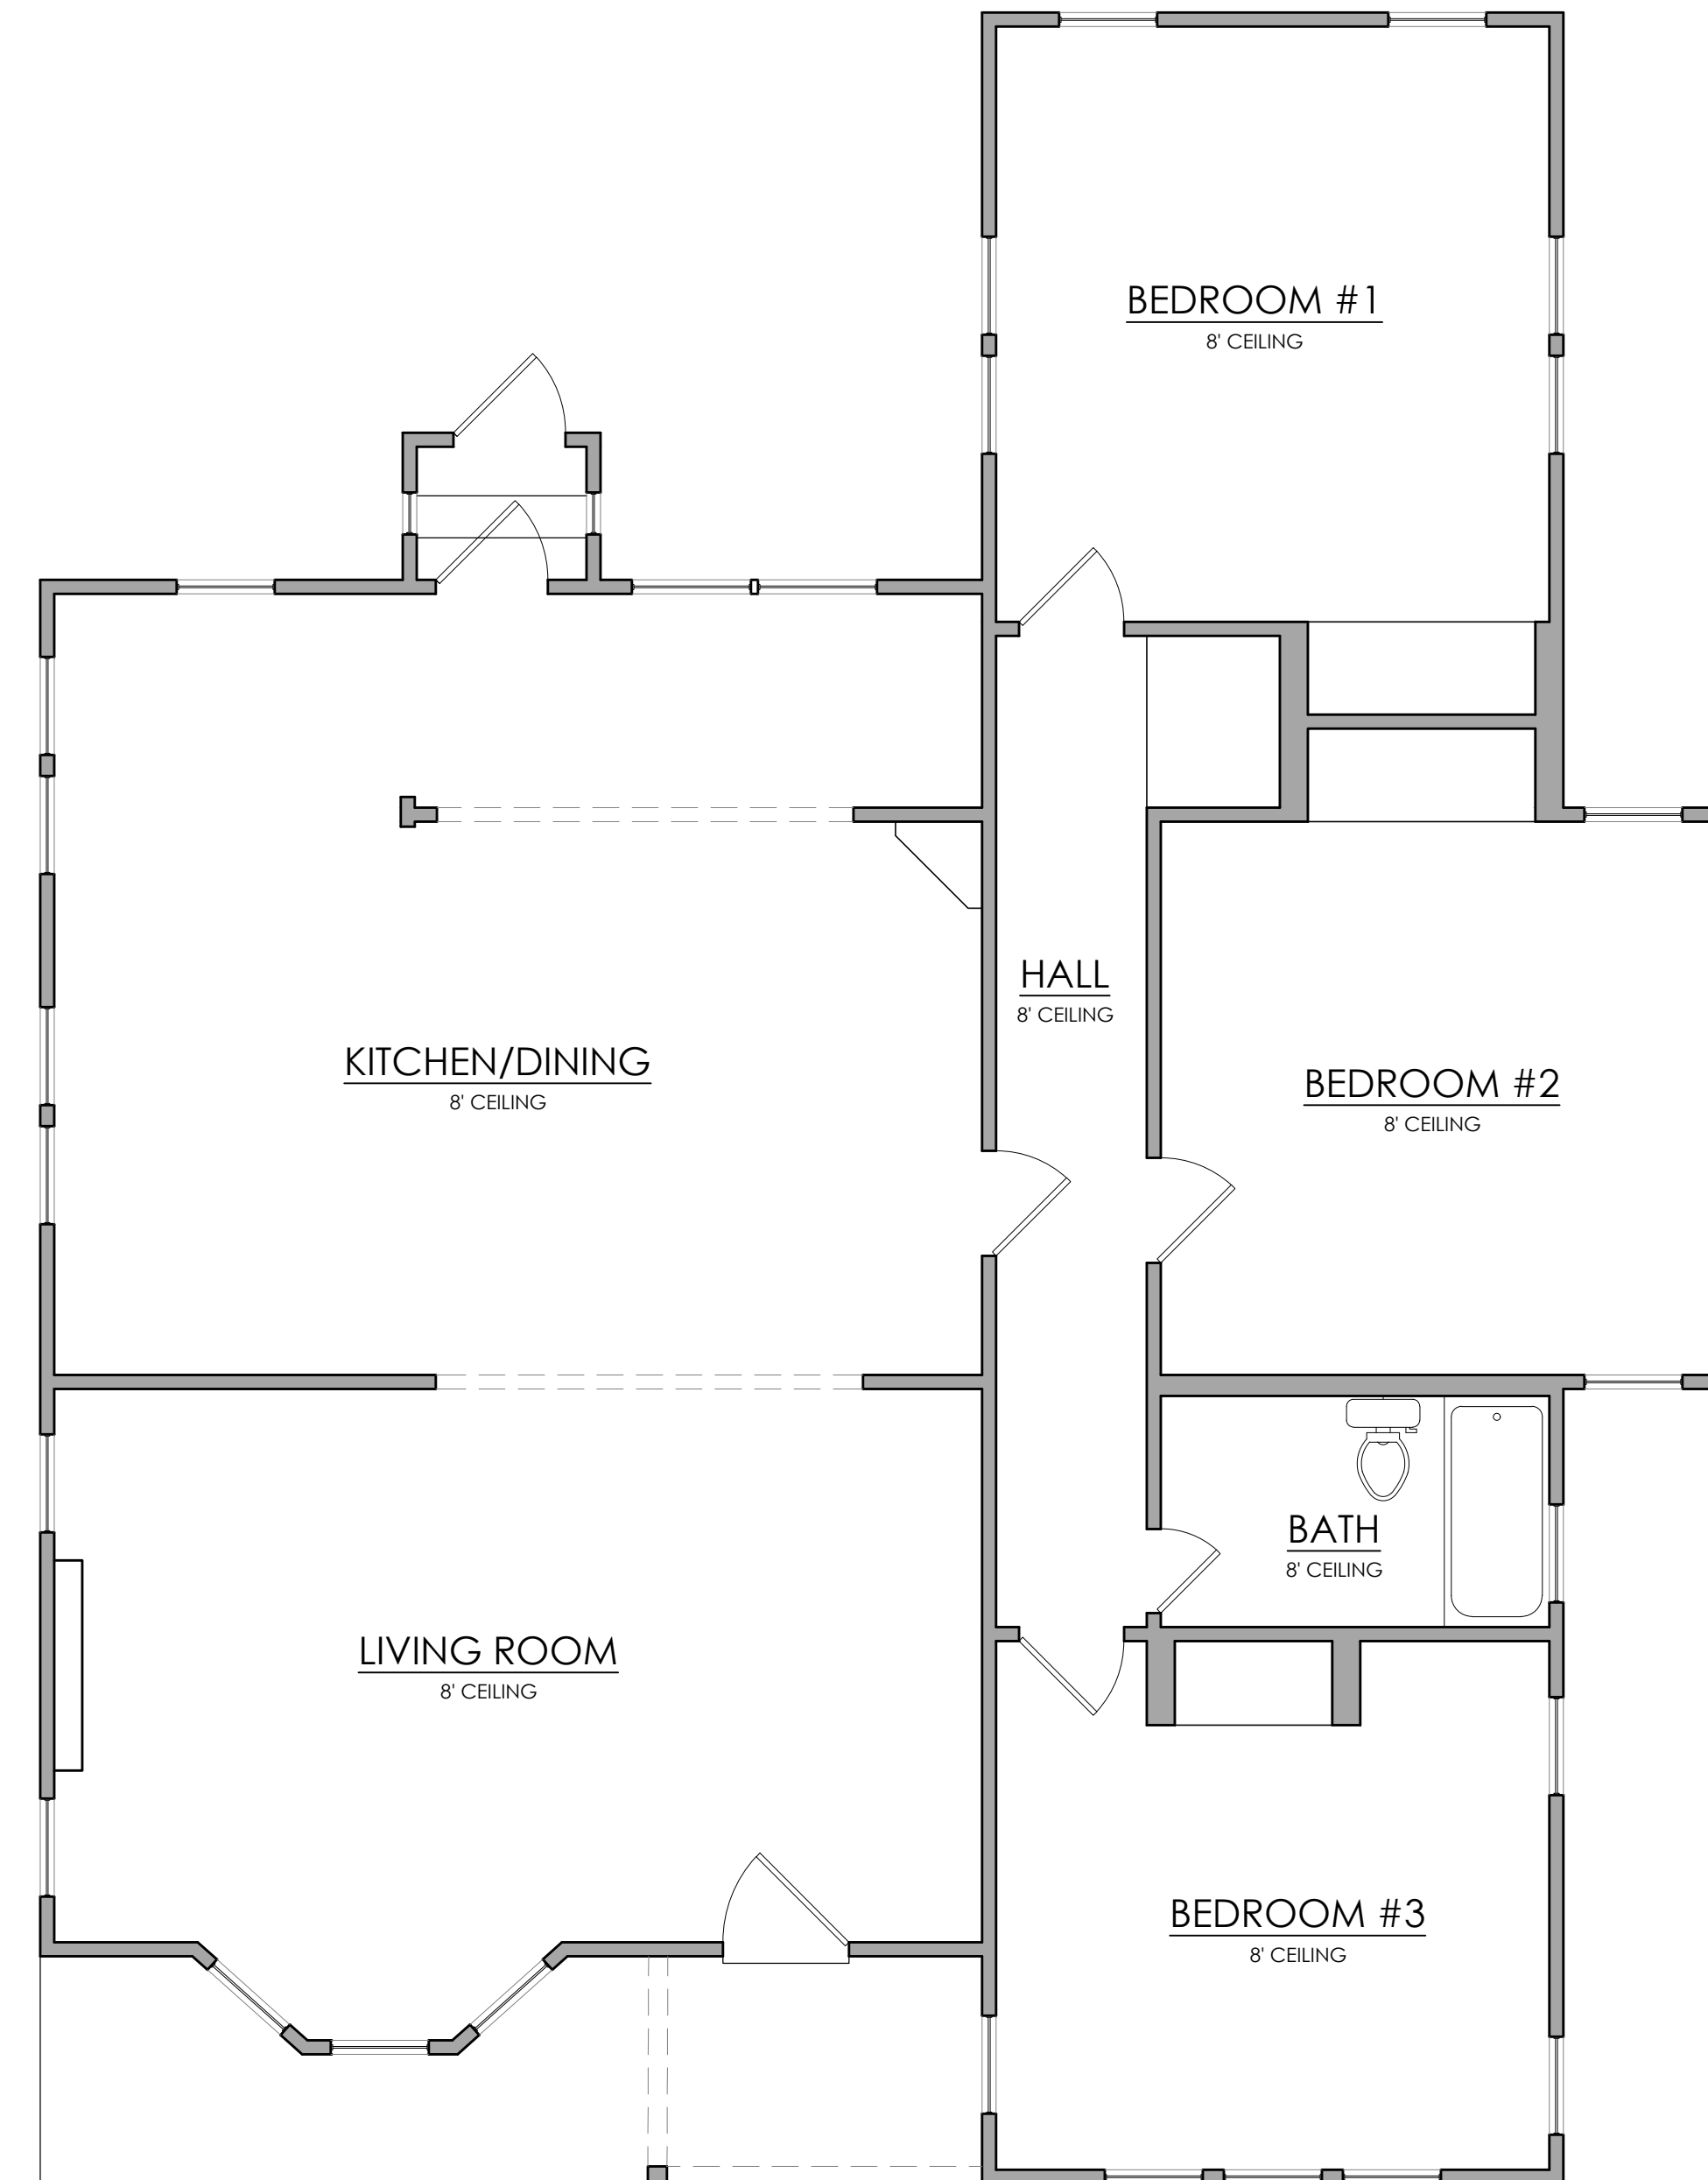

6 EXISTING FLOORPLAN
SCALE: 1/4" = 1'-0"

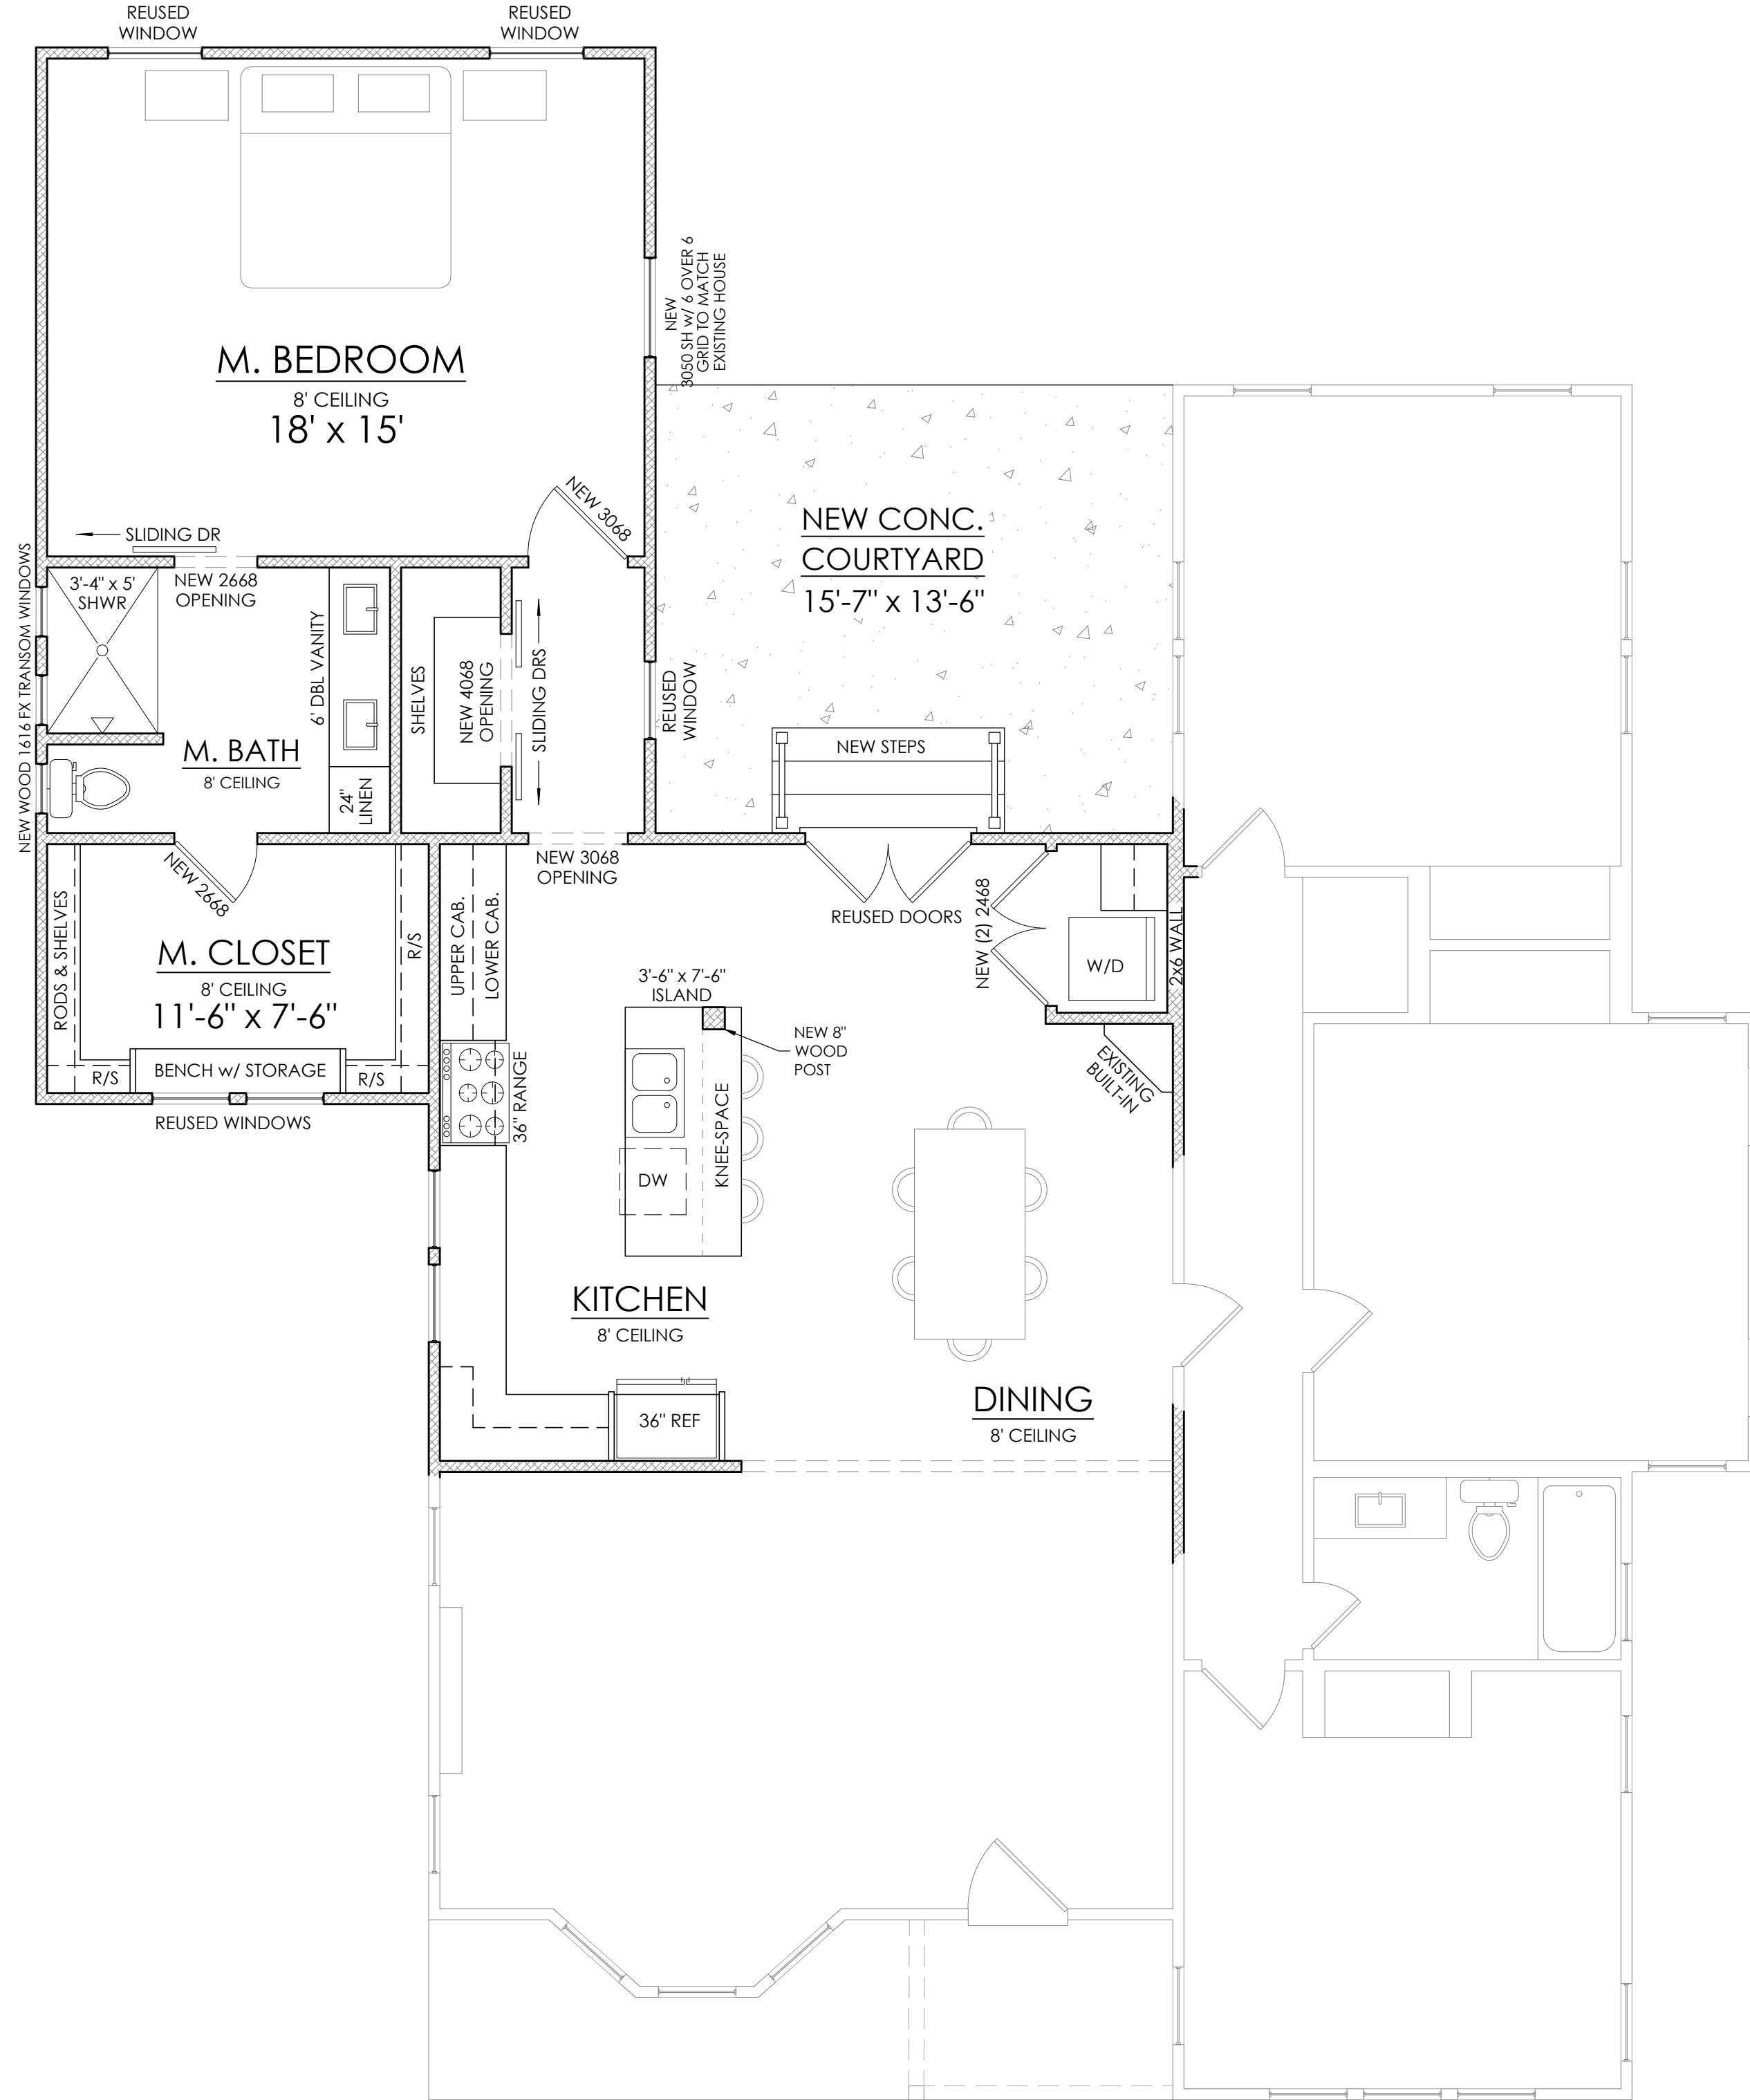


1 PROPOSED FLOORPLAN
SCALE: 1/4" = 1'-0"




2 PROPOSED FRONT ELEVATION
SCALE: 1/4" = 1'-0"




3 PROPOSED RIGHT ELEVATION
SCALE: 1/4" = 1'-0"

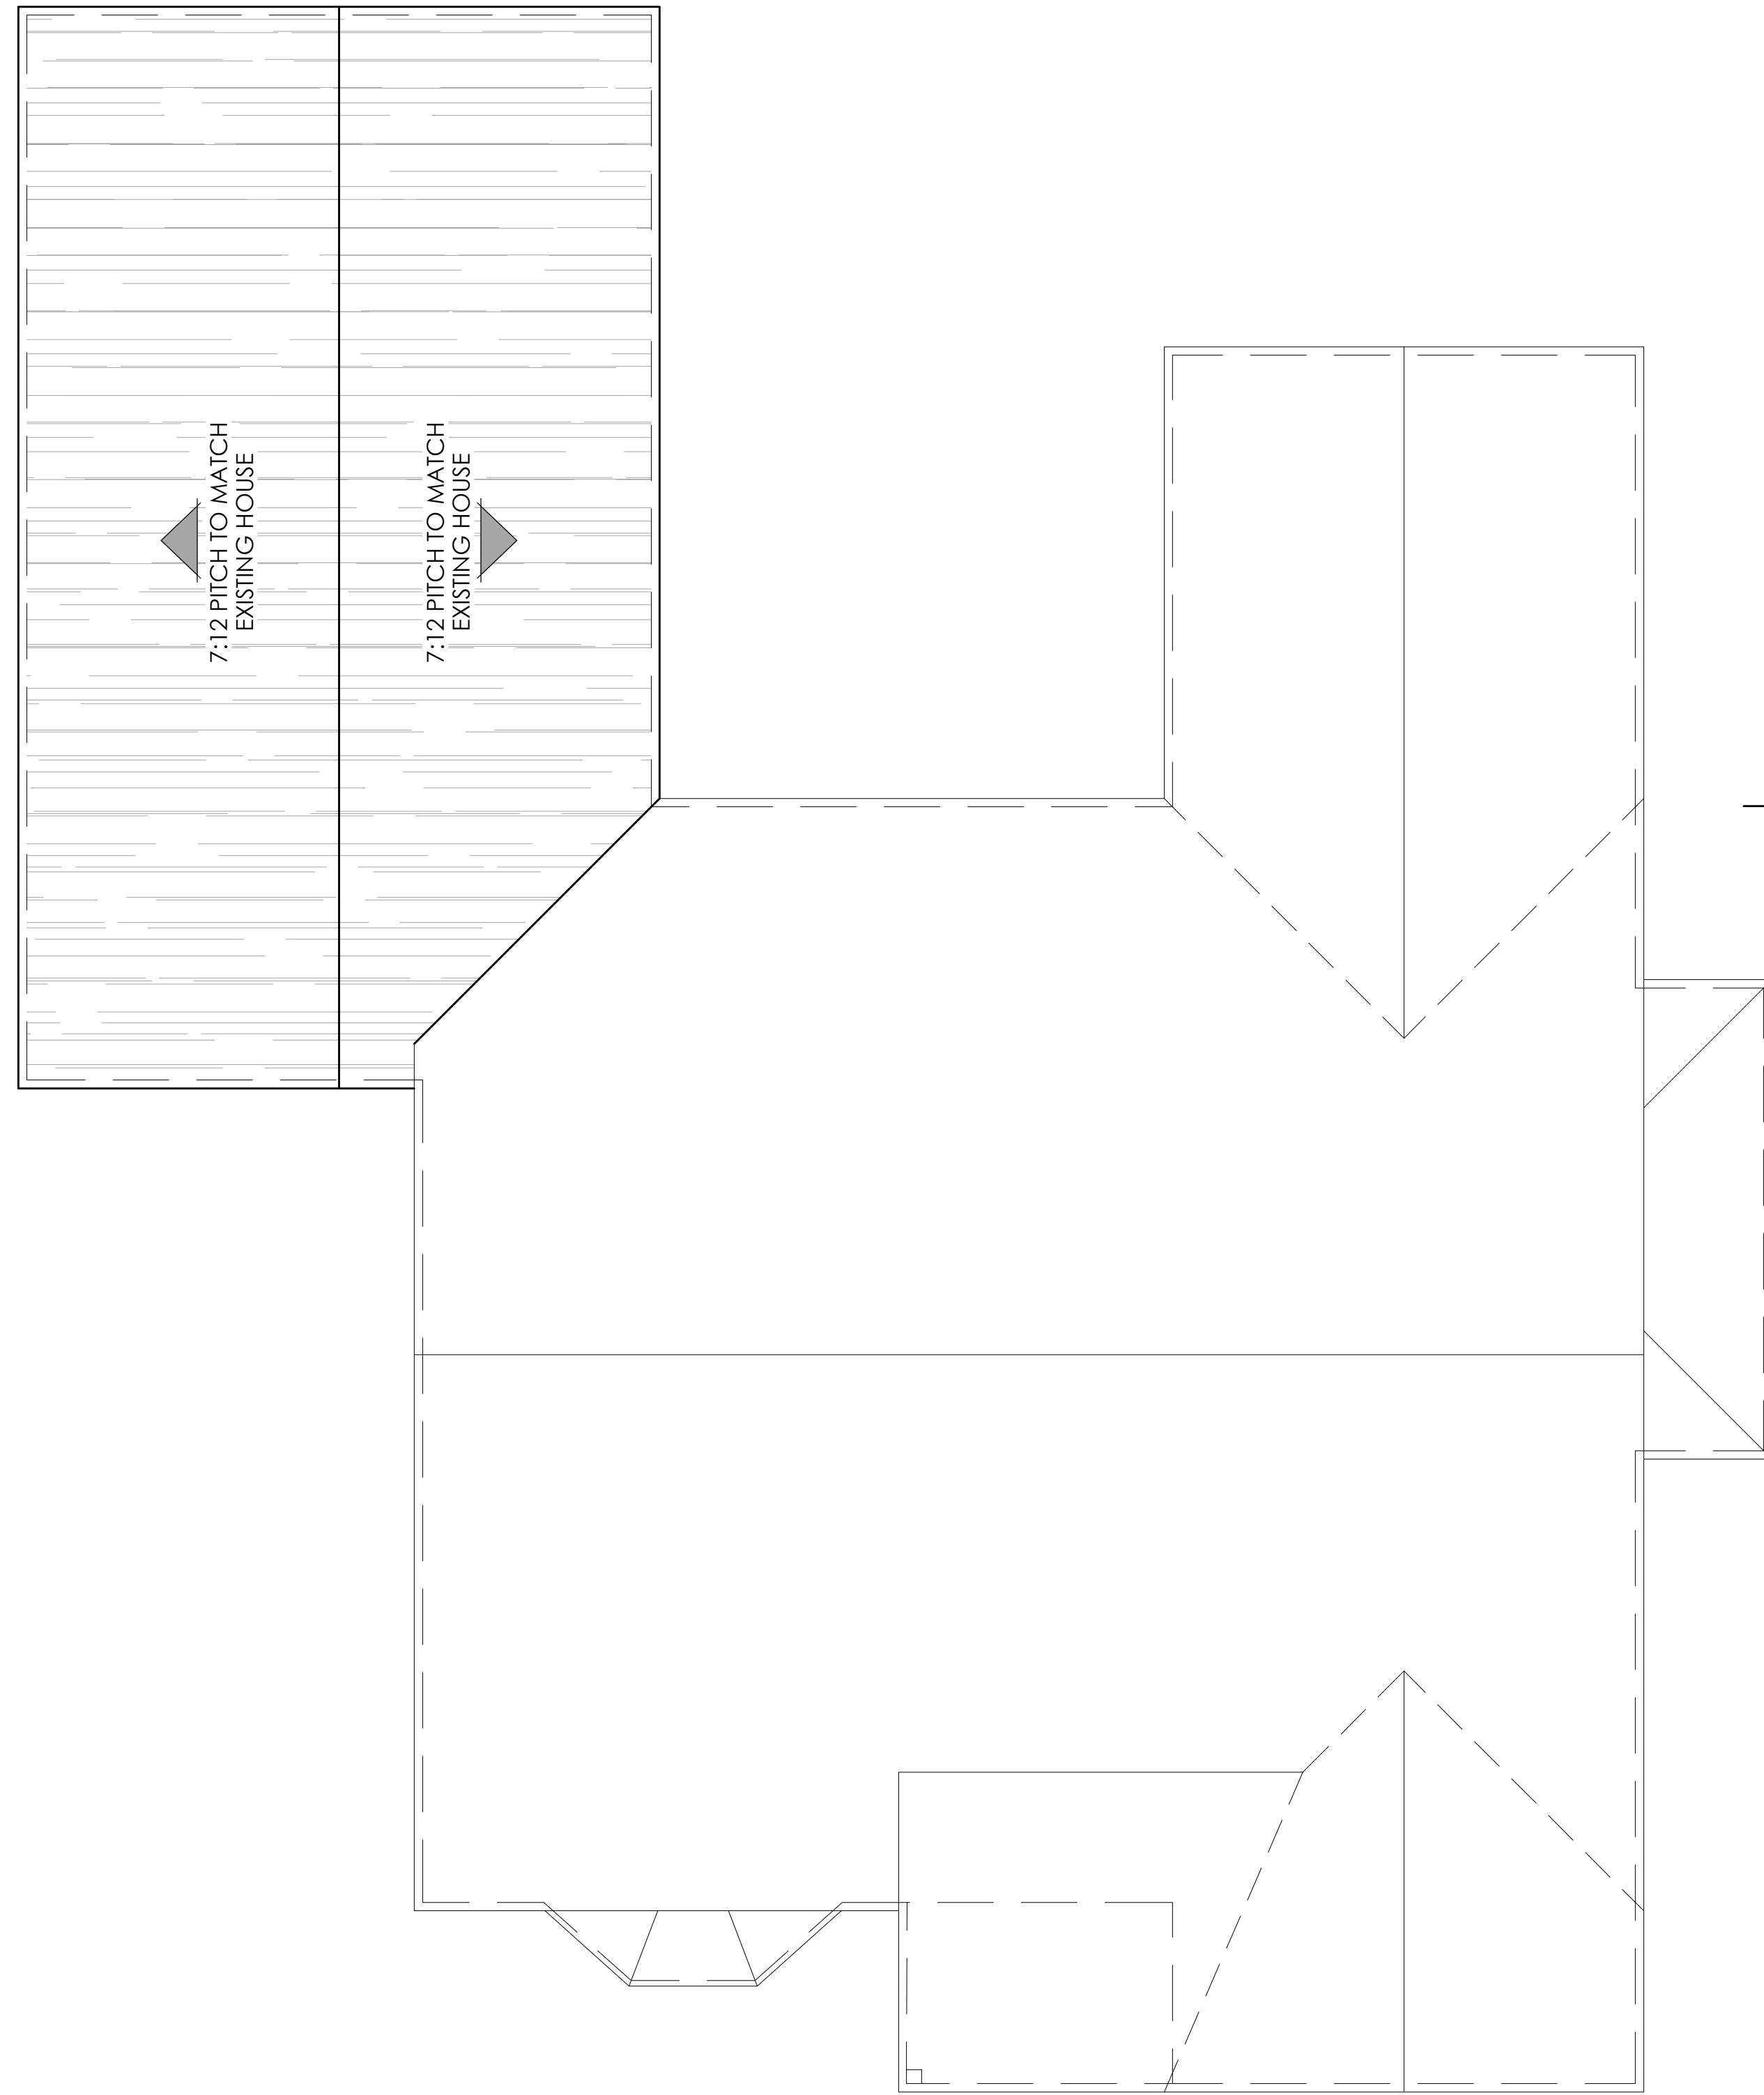

3 PROPOSED ROOF PLAN
SCALE: 1/4" = 1'-0"

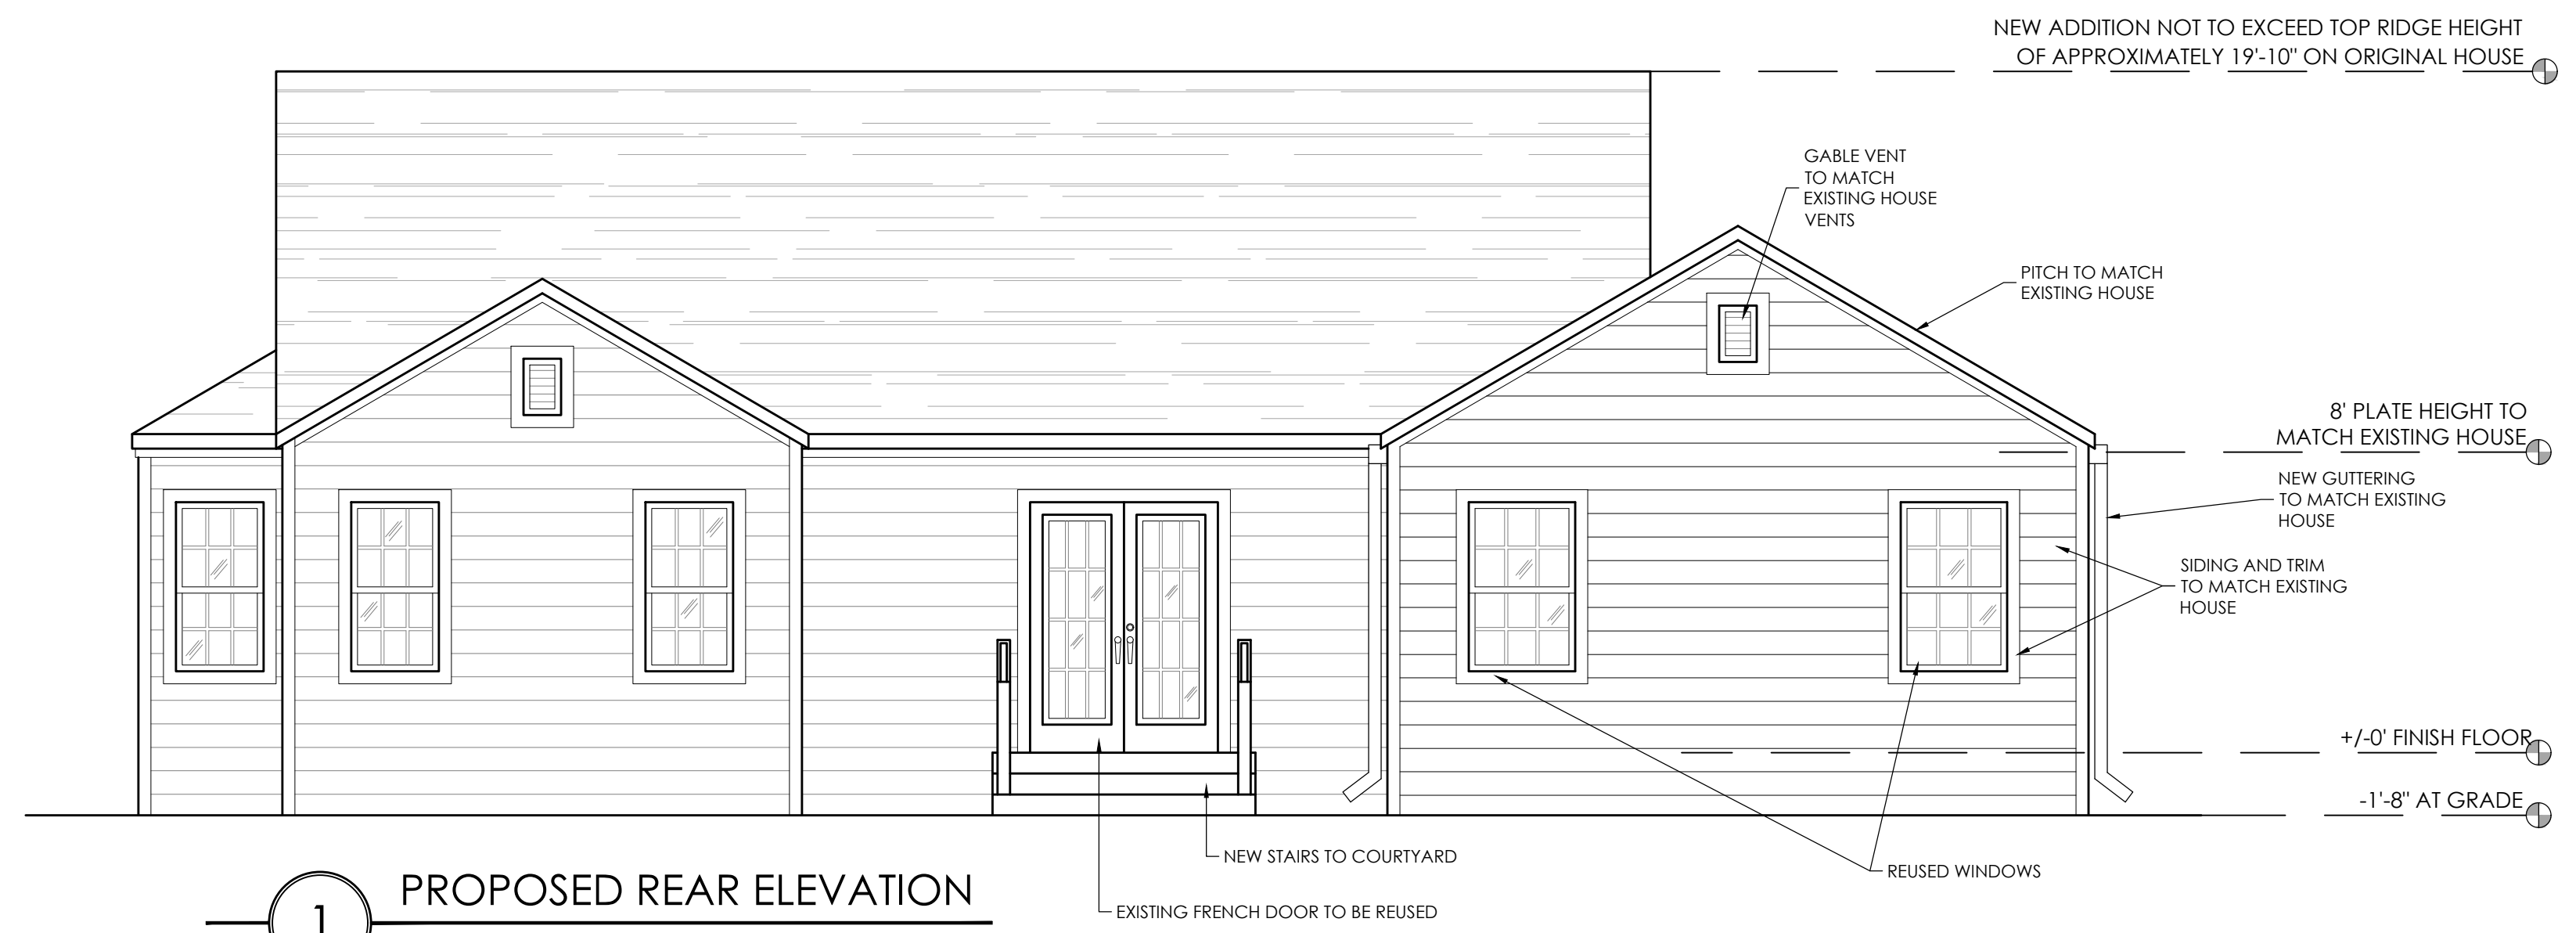

1 PROPOSED REAR ELEVATION
SCALE: 1/4" = 1'-0"

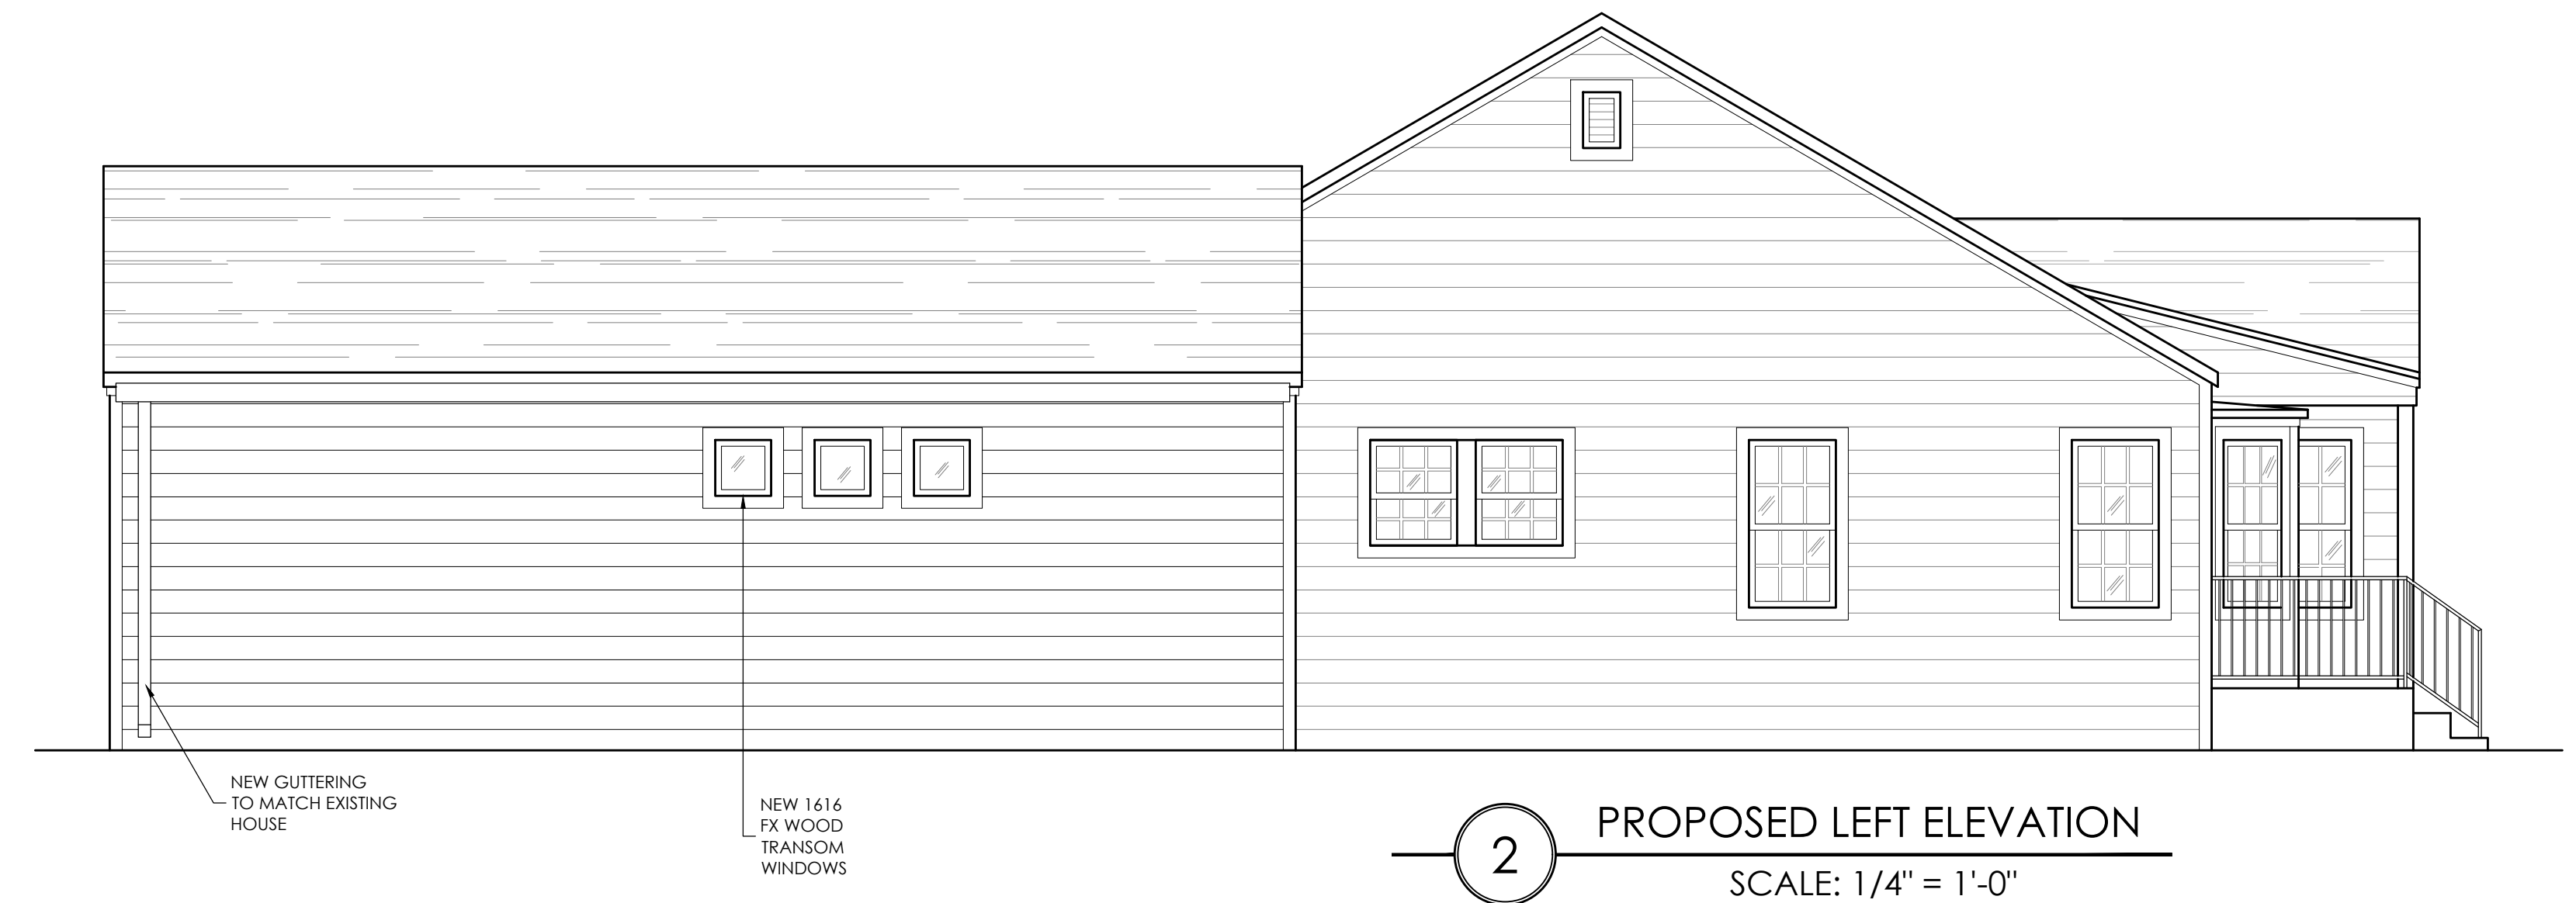

2 PROPOSED LEFT ELEVATION
SCALE: 1/4" = 1'-0"