



CHRIS AND VICKI DAVIS RESIDENCE
443 CHAUTAUQUA NORMAN, OK.



- Architecture
- Historic Preservation
- Master Planning
- Interior Design

102 W. Apache
Norman, Oklahoma
73069

tel: 405.360.1566
blw@blwarchitects.com

OK CA No. 01771
June 30, 2025

PROJECT NUMBER _____

C43426

ISSUE DATE _____

08-28-2026

1 09-08-2026 Rev 1

SHEET TITLE

SITE PLAN

- SHEET NUMBER ———


A-100

74100


NO REPRODUCTION OF THIS SHEET MAY BE MADE WITHOUT WRITTEN CONSENT OF BARRETT L. WILLIAMSON ARCHITECTS.

THIS SHEET IS NOT TO BE USED FOR CONSTRUCTION UNLESS THE ISSUE DATE APPEARS ON THE TITLE SHEET. COPYRIGHT


THE DRAWINGS AND OTHER INFORMATION CONTAINED ON THIS SHEET ARE TO BE USED ONLY IN CONNECTION WITH THE PROJECT LOCATED AT THE PROJECT ADDRESS SHOWN IN THE TITLE BLOCK.

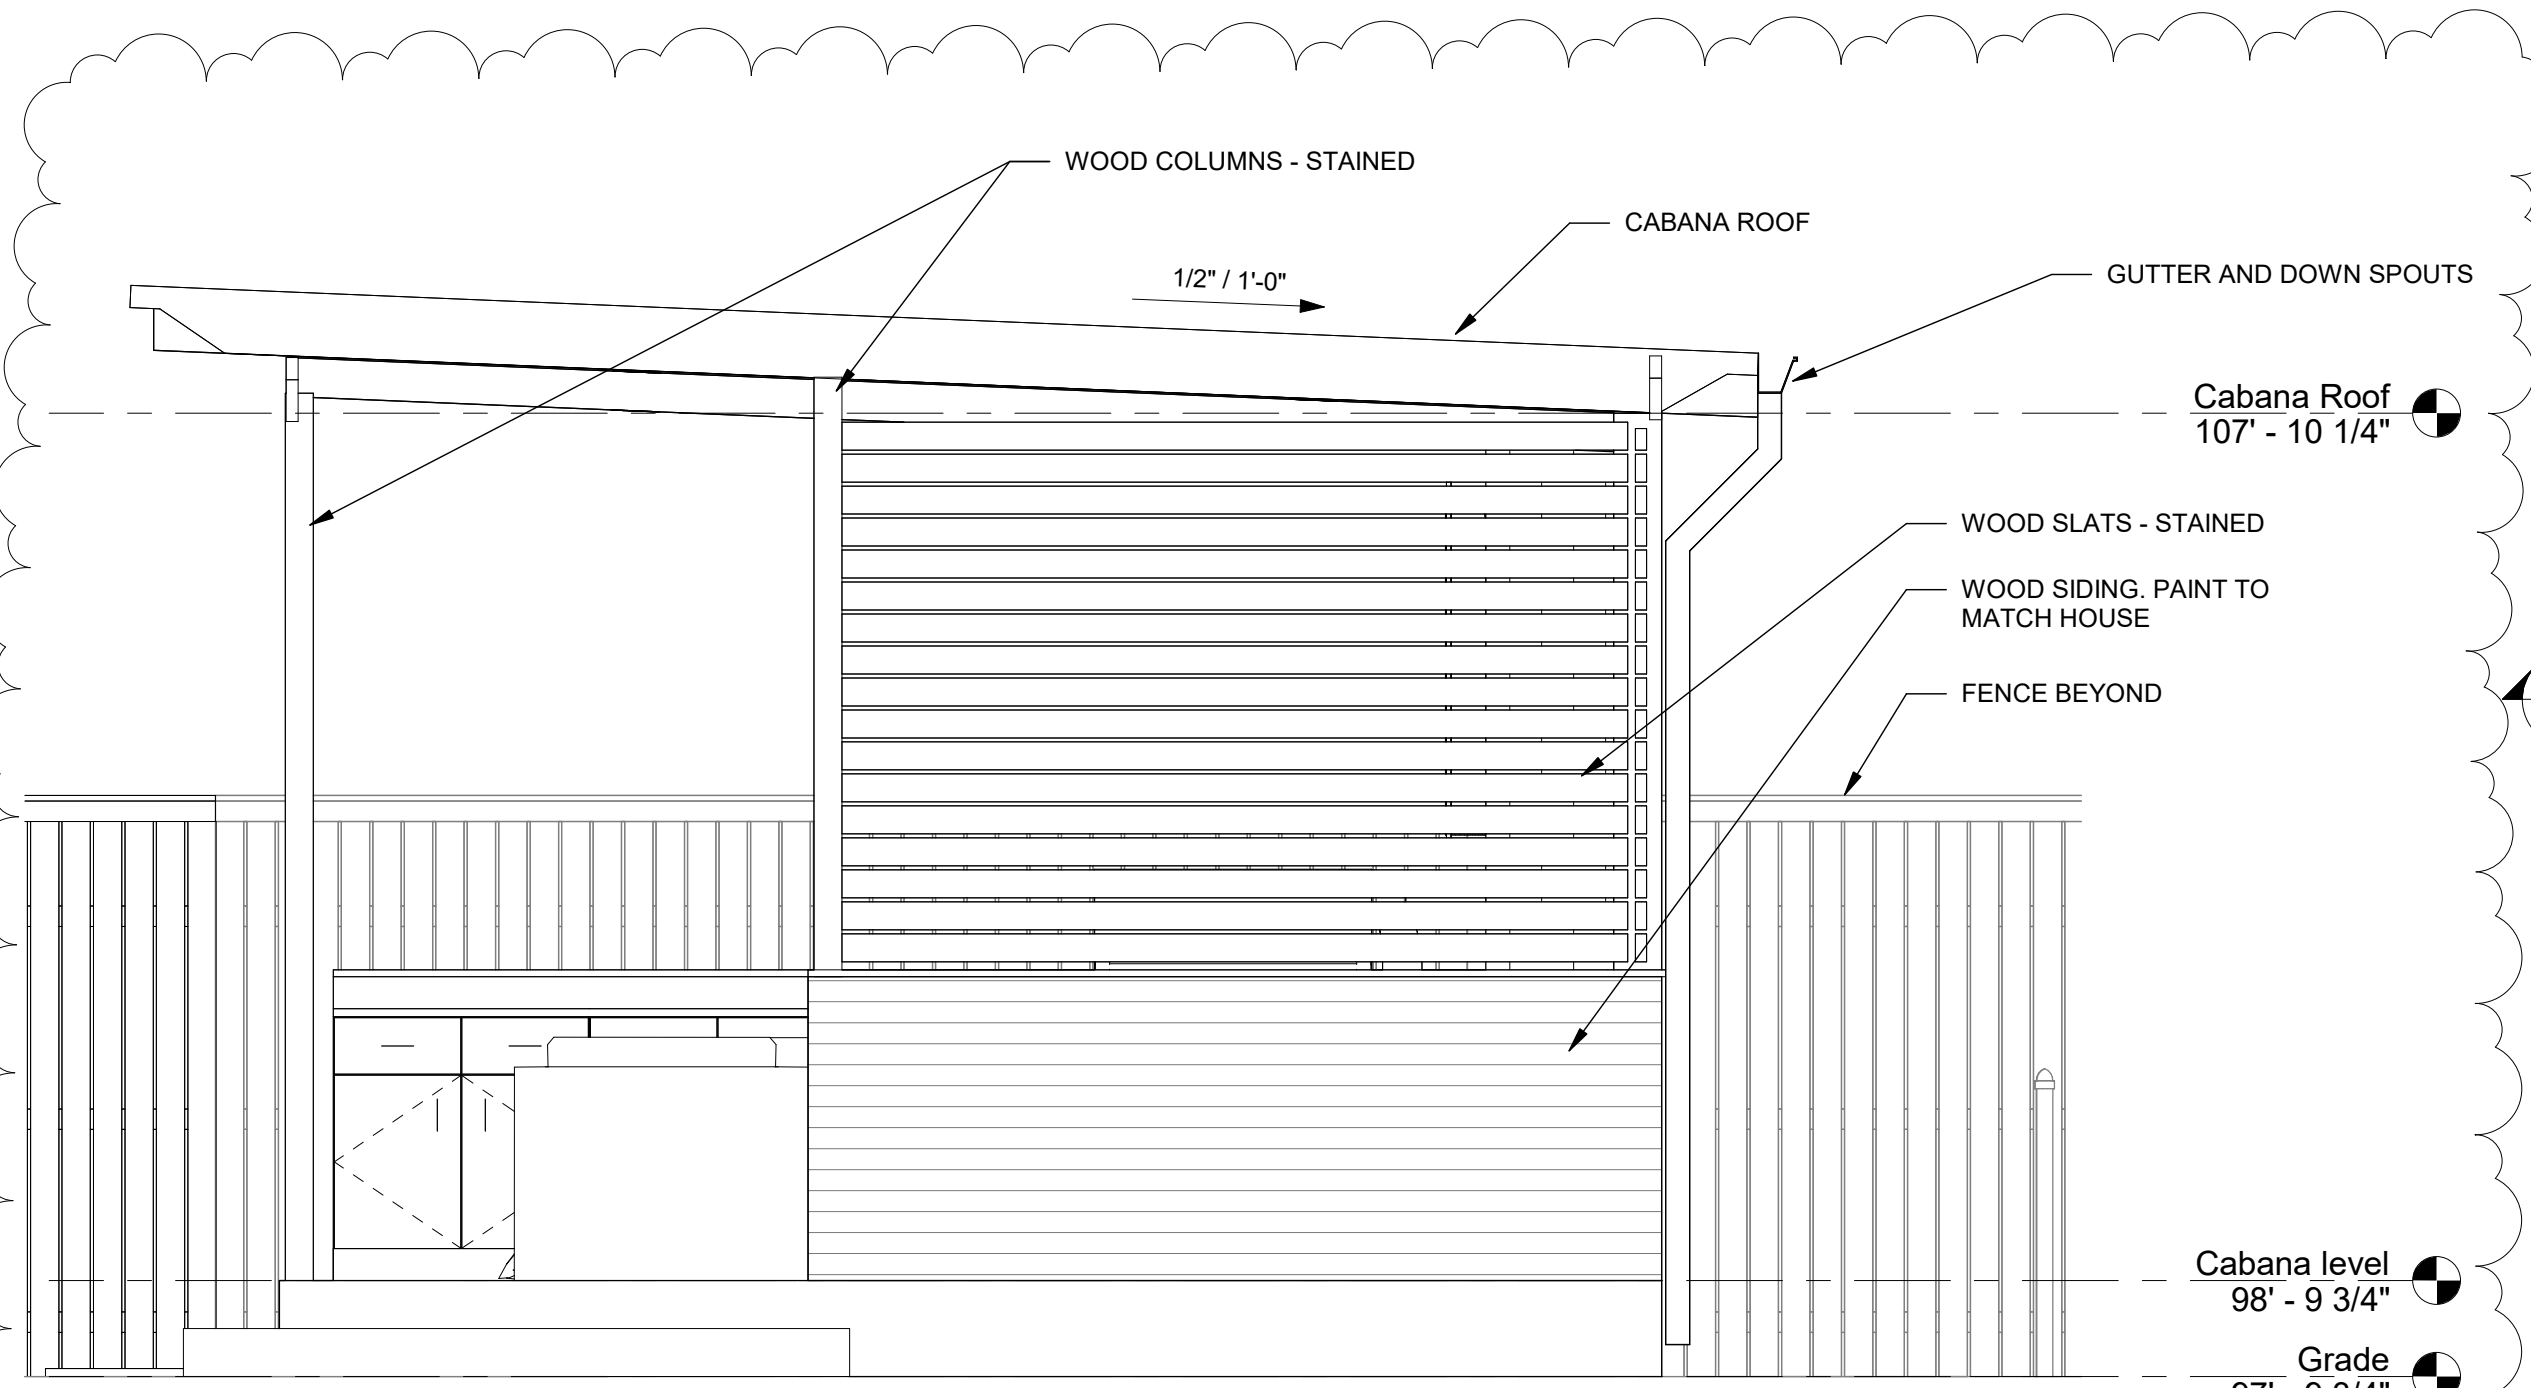


3 CABANA ELEVATION
SCALE: 1/2" = 1'-0"

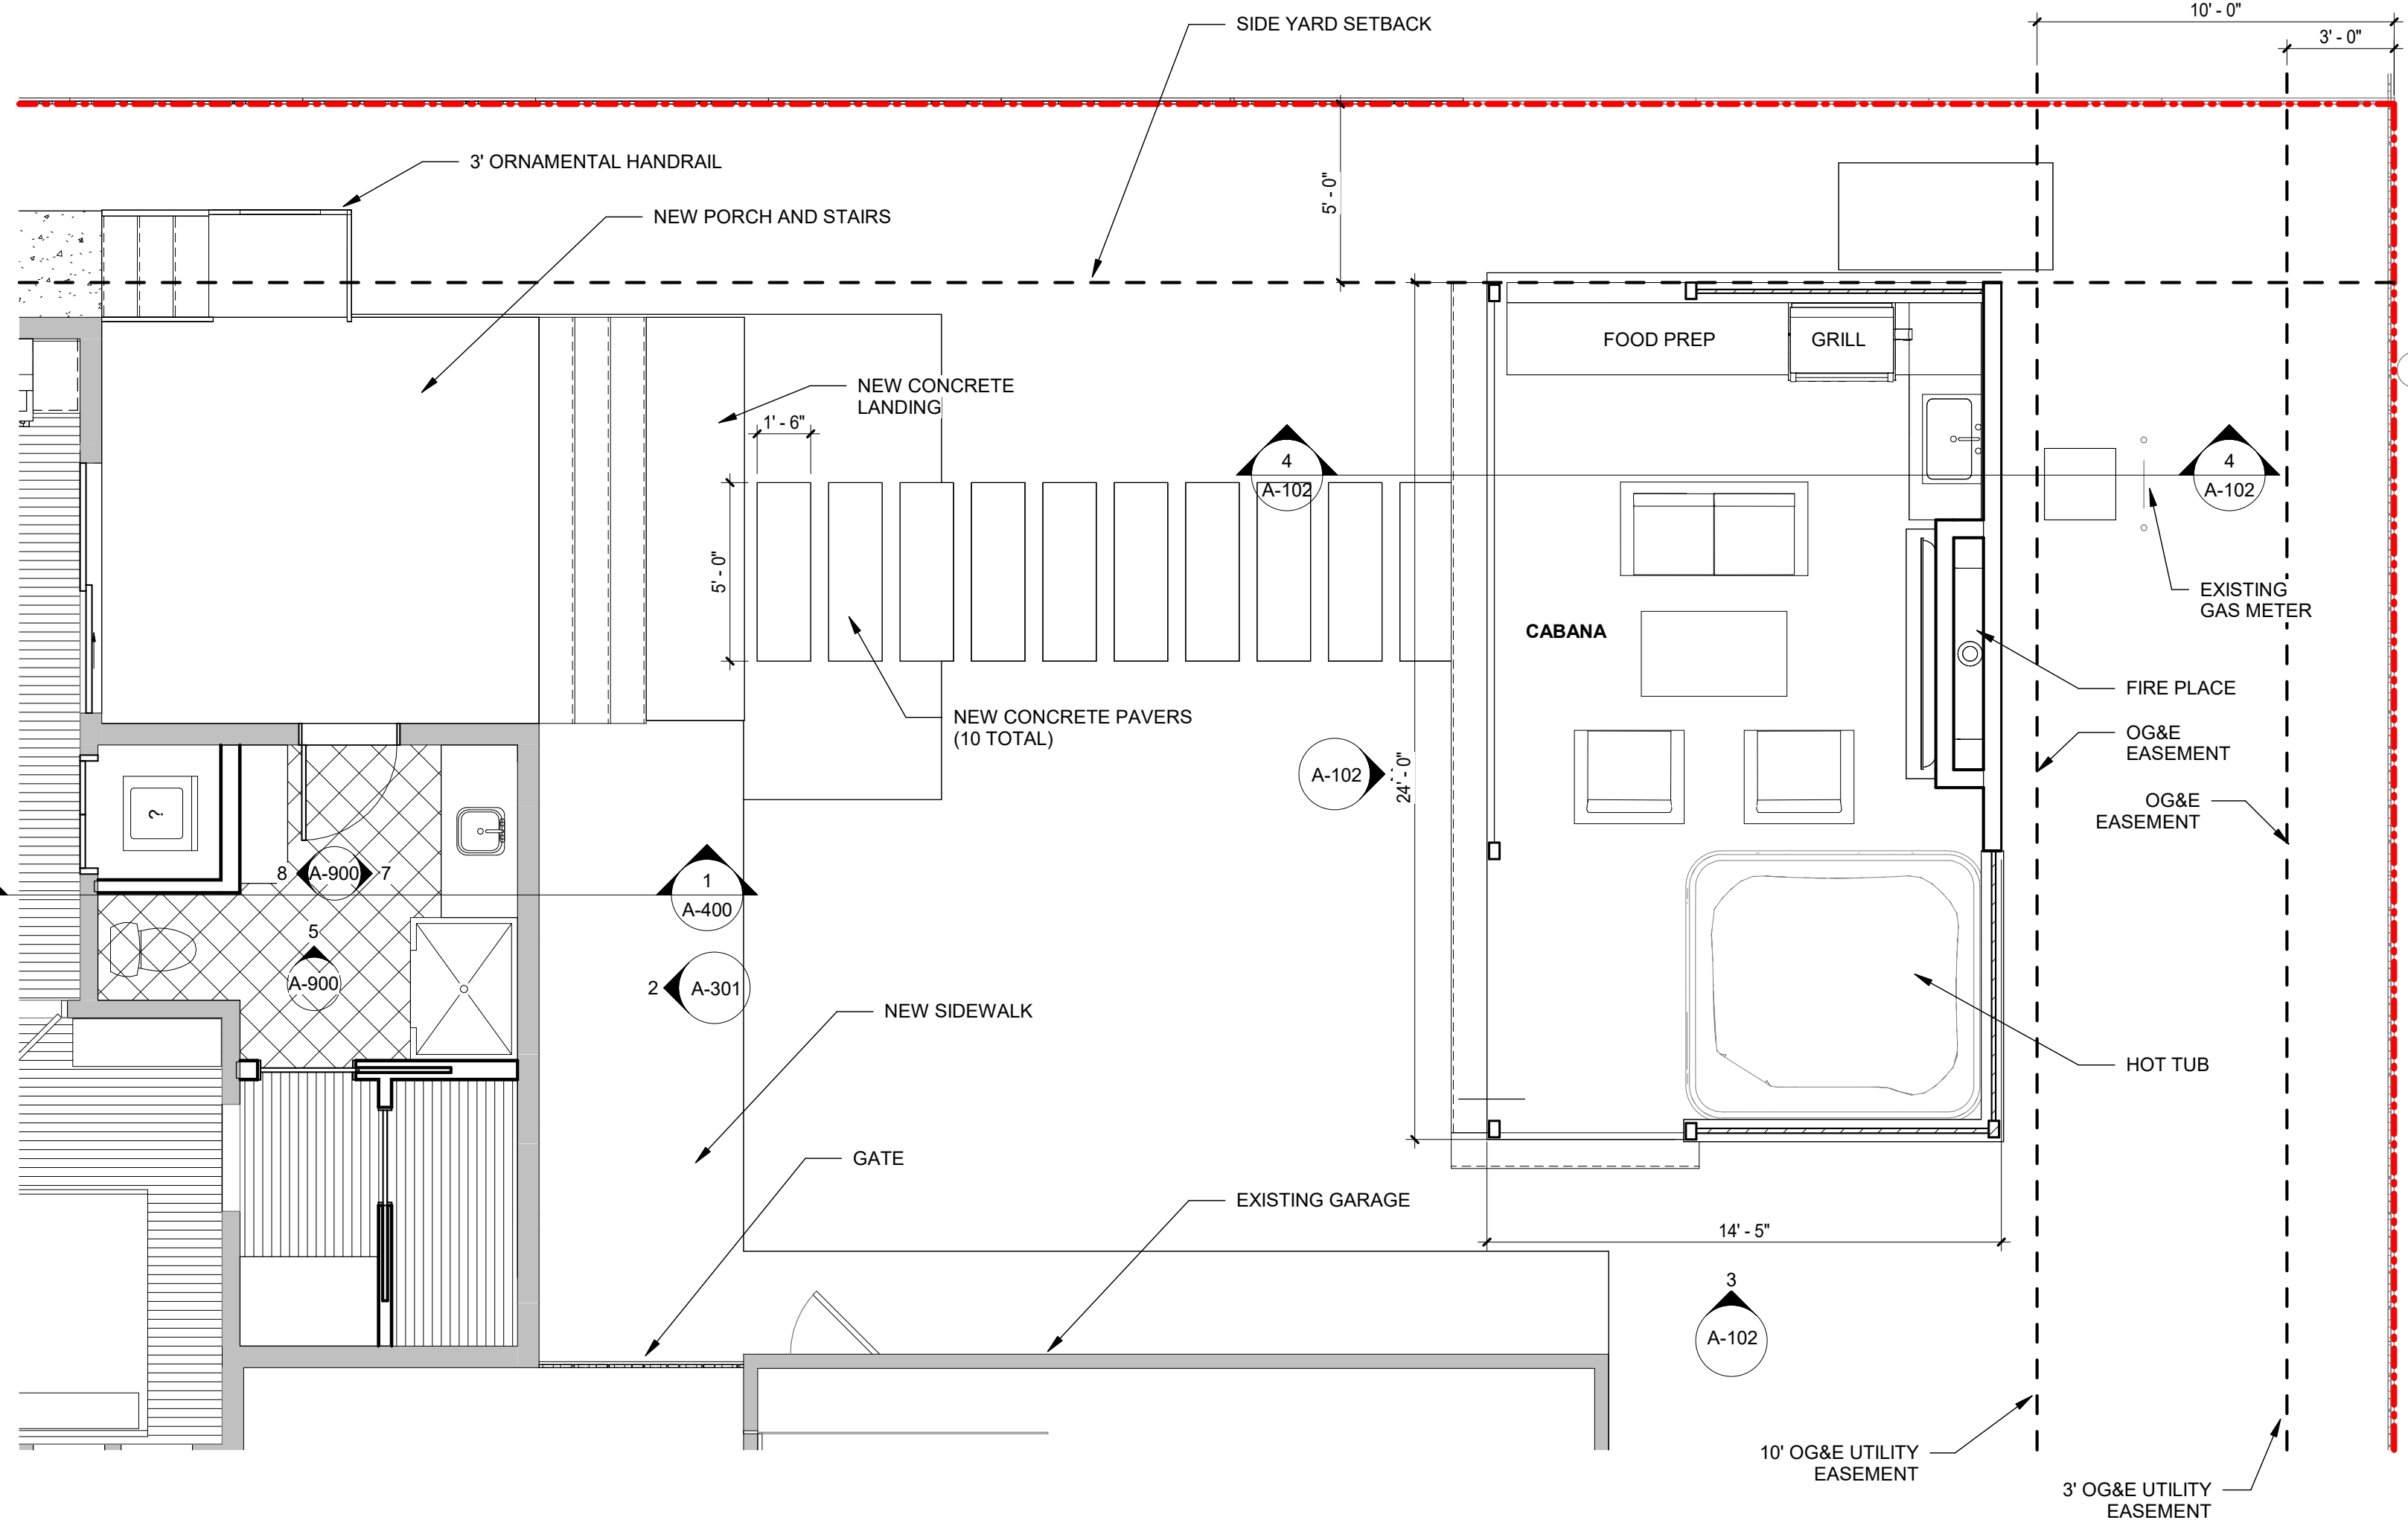

1 FLOOR PLAN - CABANA
SCALE: 1/4" = 1'-0"

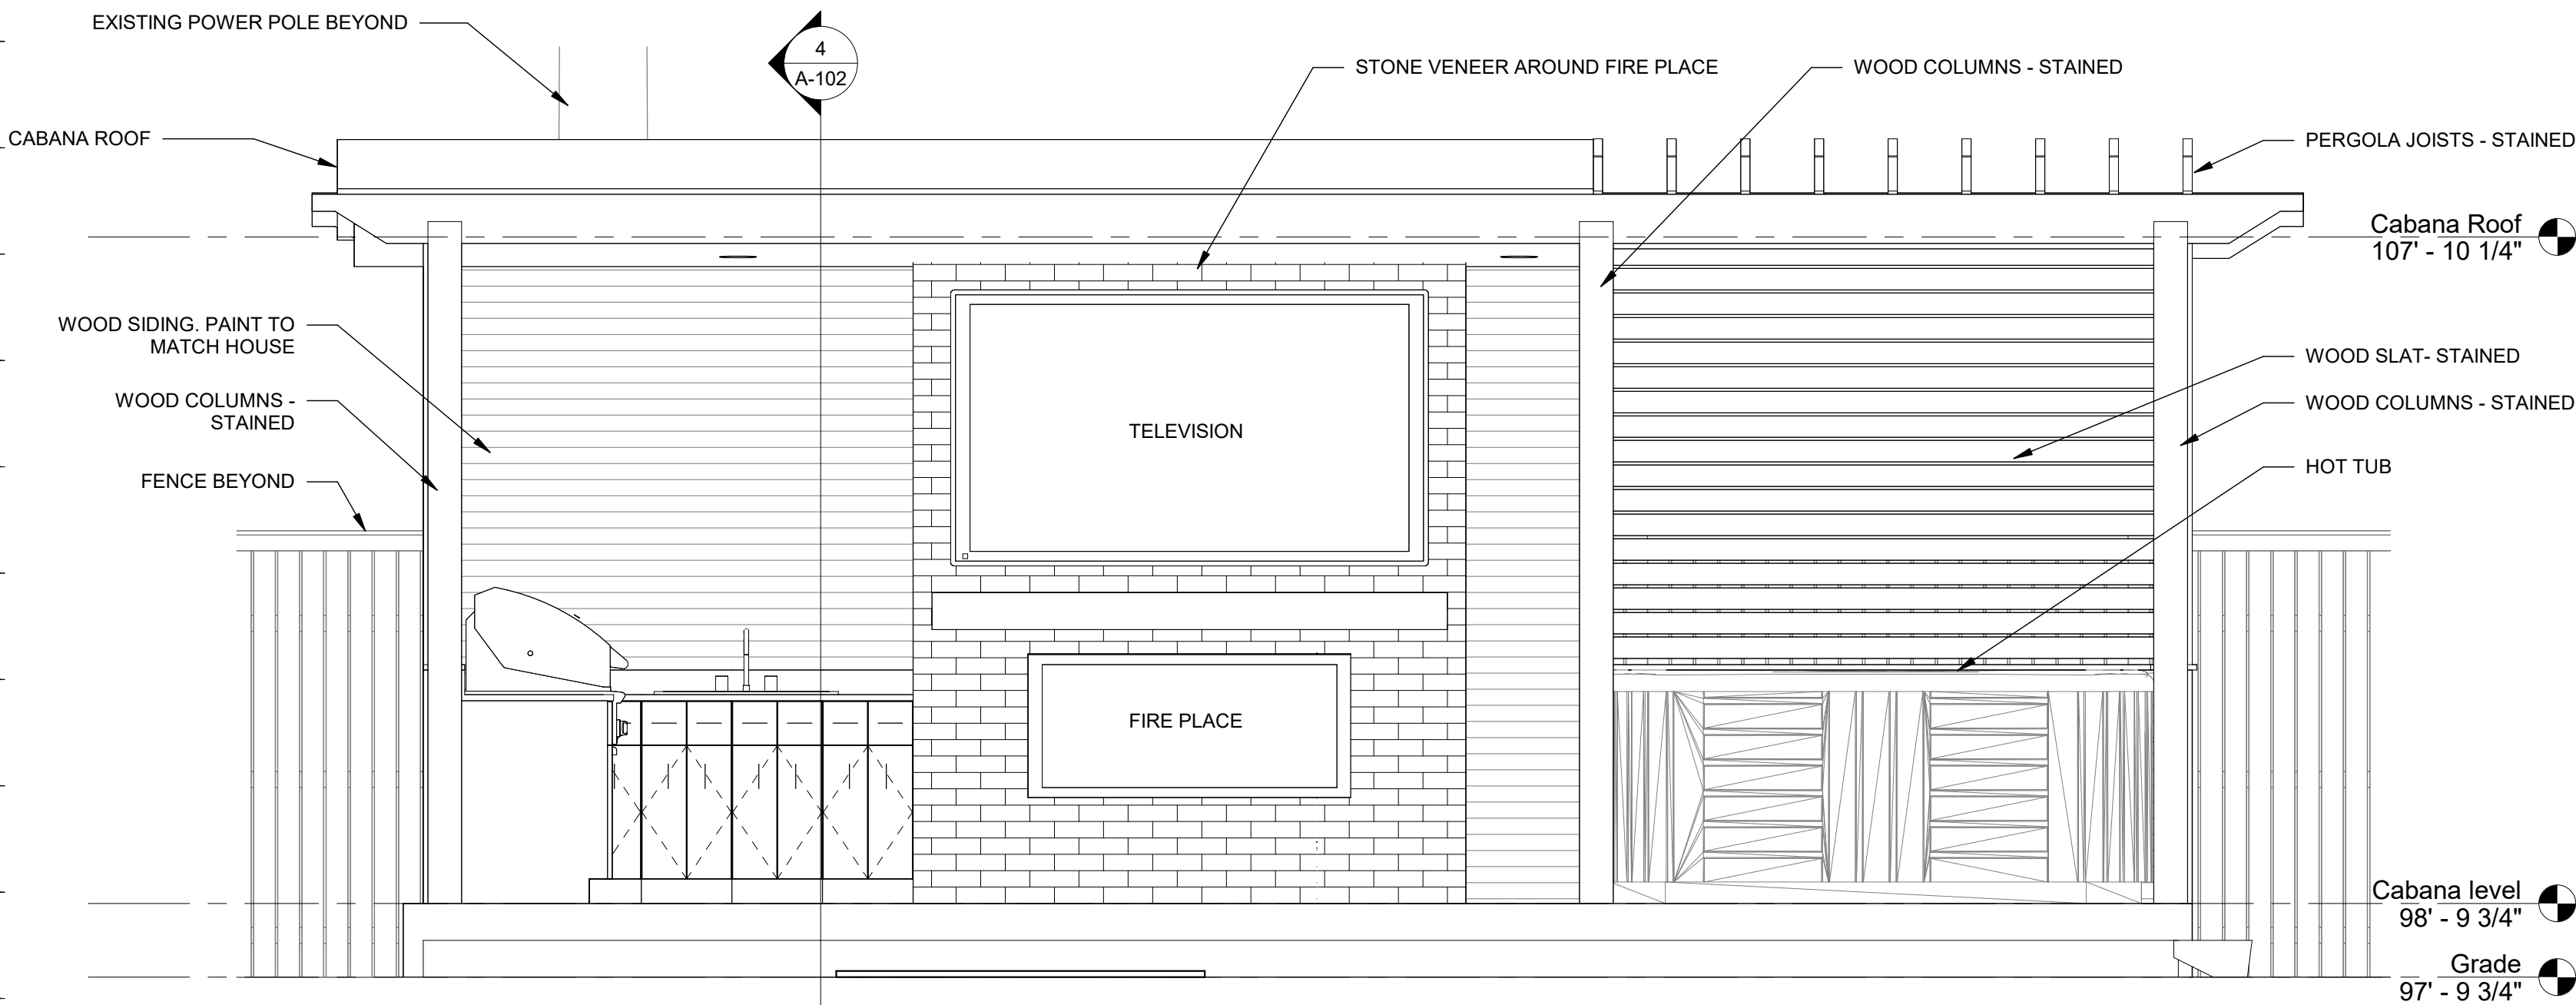

2 CABANA ELEVATION
SCALE: 1/2" = 1'-0"

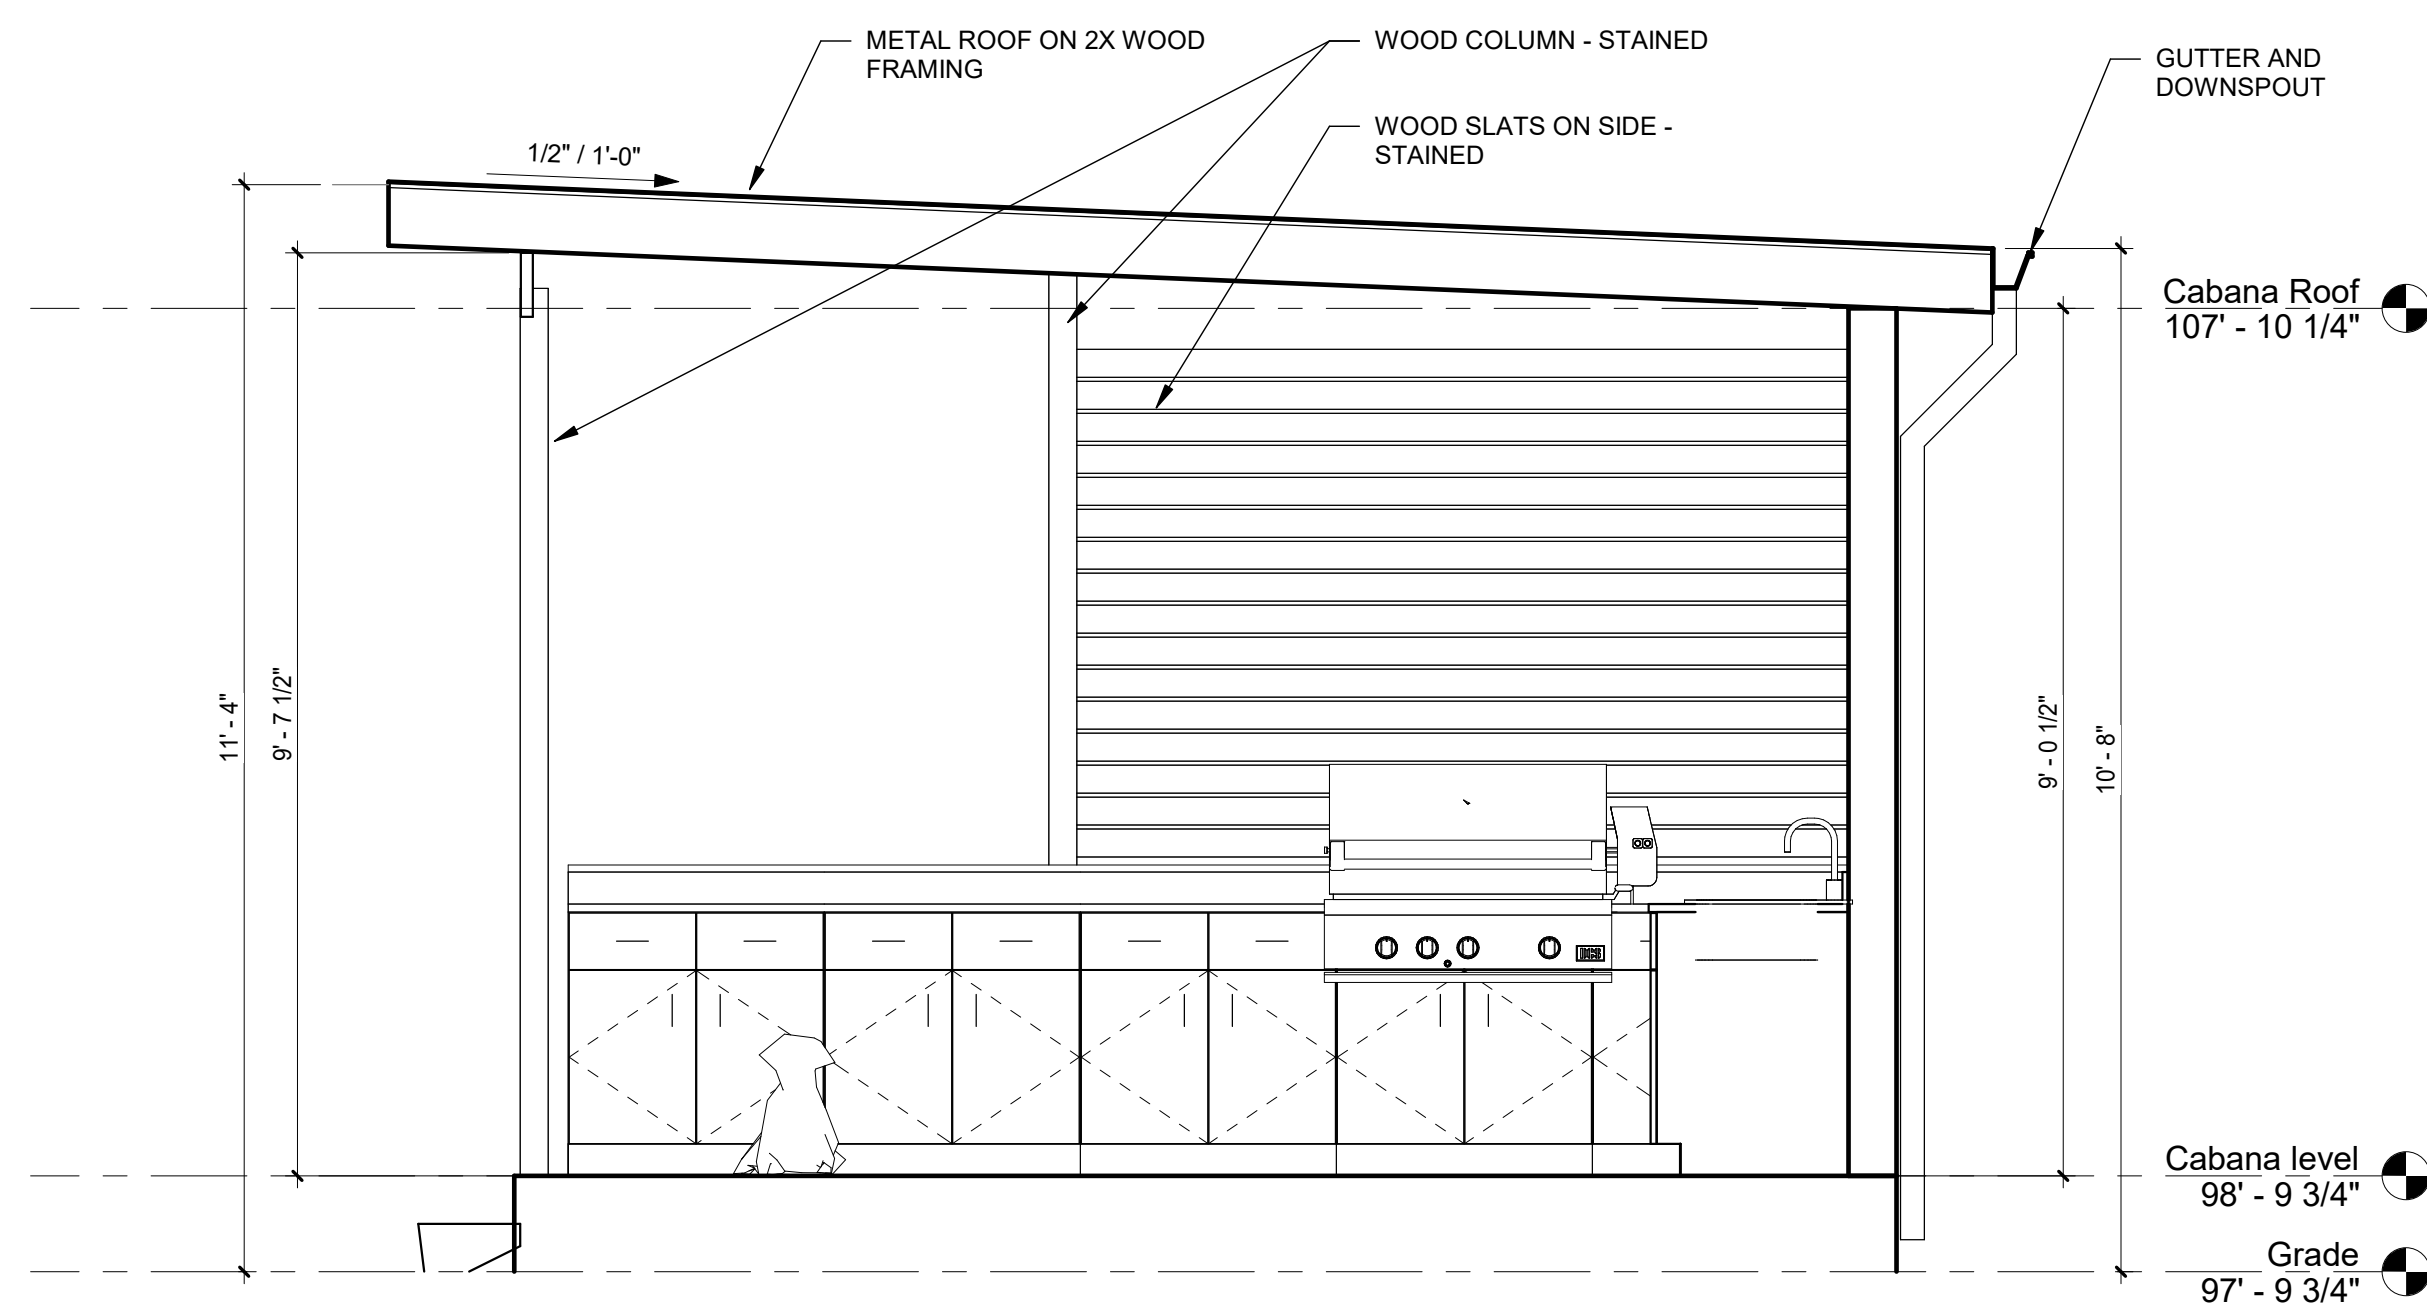

4 Section 8
SCALE: 1/2" = 1'-0"

CHRIS AND VICKI DAVIS RESIDENCE
443 CHAUTAUQUA NORMAN, OK.



BLW
Barrett L. Williamson
ARCHITECTS

- Architecture
- Historic Preservation
- Master Planning
- Interior Design

102 W. Apache
Norman, Oklahoma
73069






tel: 405.360.1566
blw@blwarchitects.com

OK CA No. 01771
June 30, 2025

PROJECT NUMBER
C43426
ISSUE DATE
08-28-2026
REVISION DATES
1 09-08-2026 Rev 1

SHEET TITLE
ENLARGED SITE PLAN

SHEET NUMBER
A-102

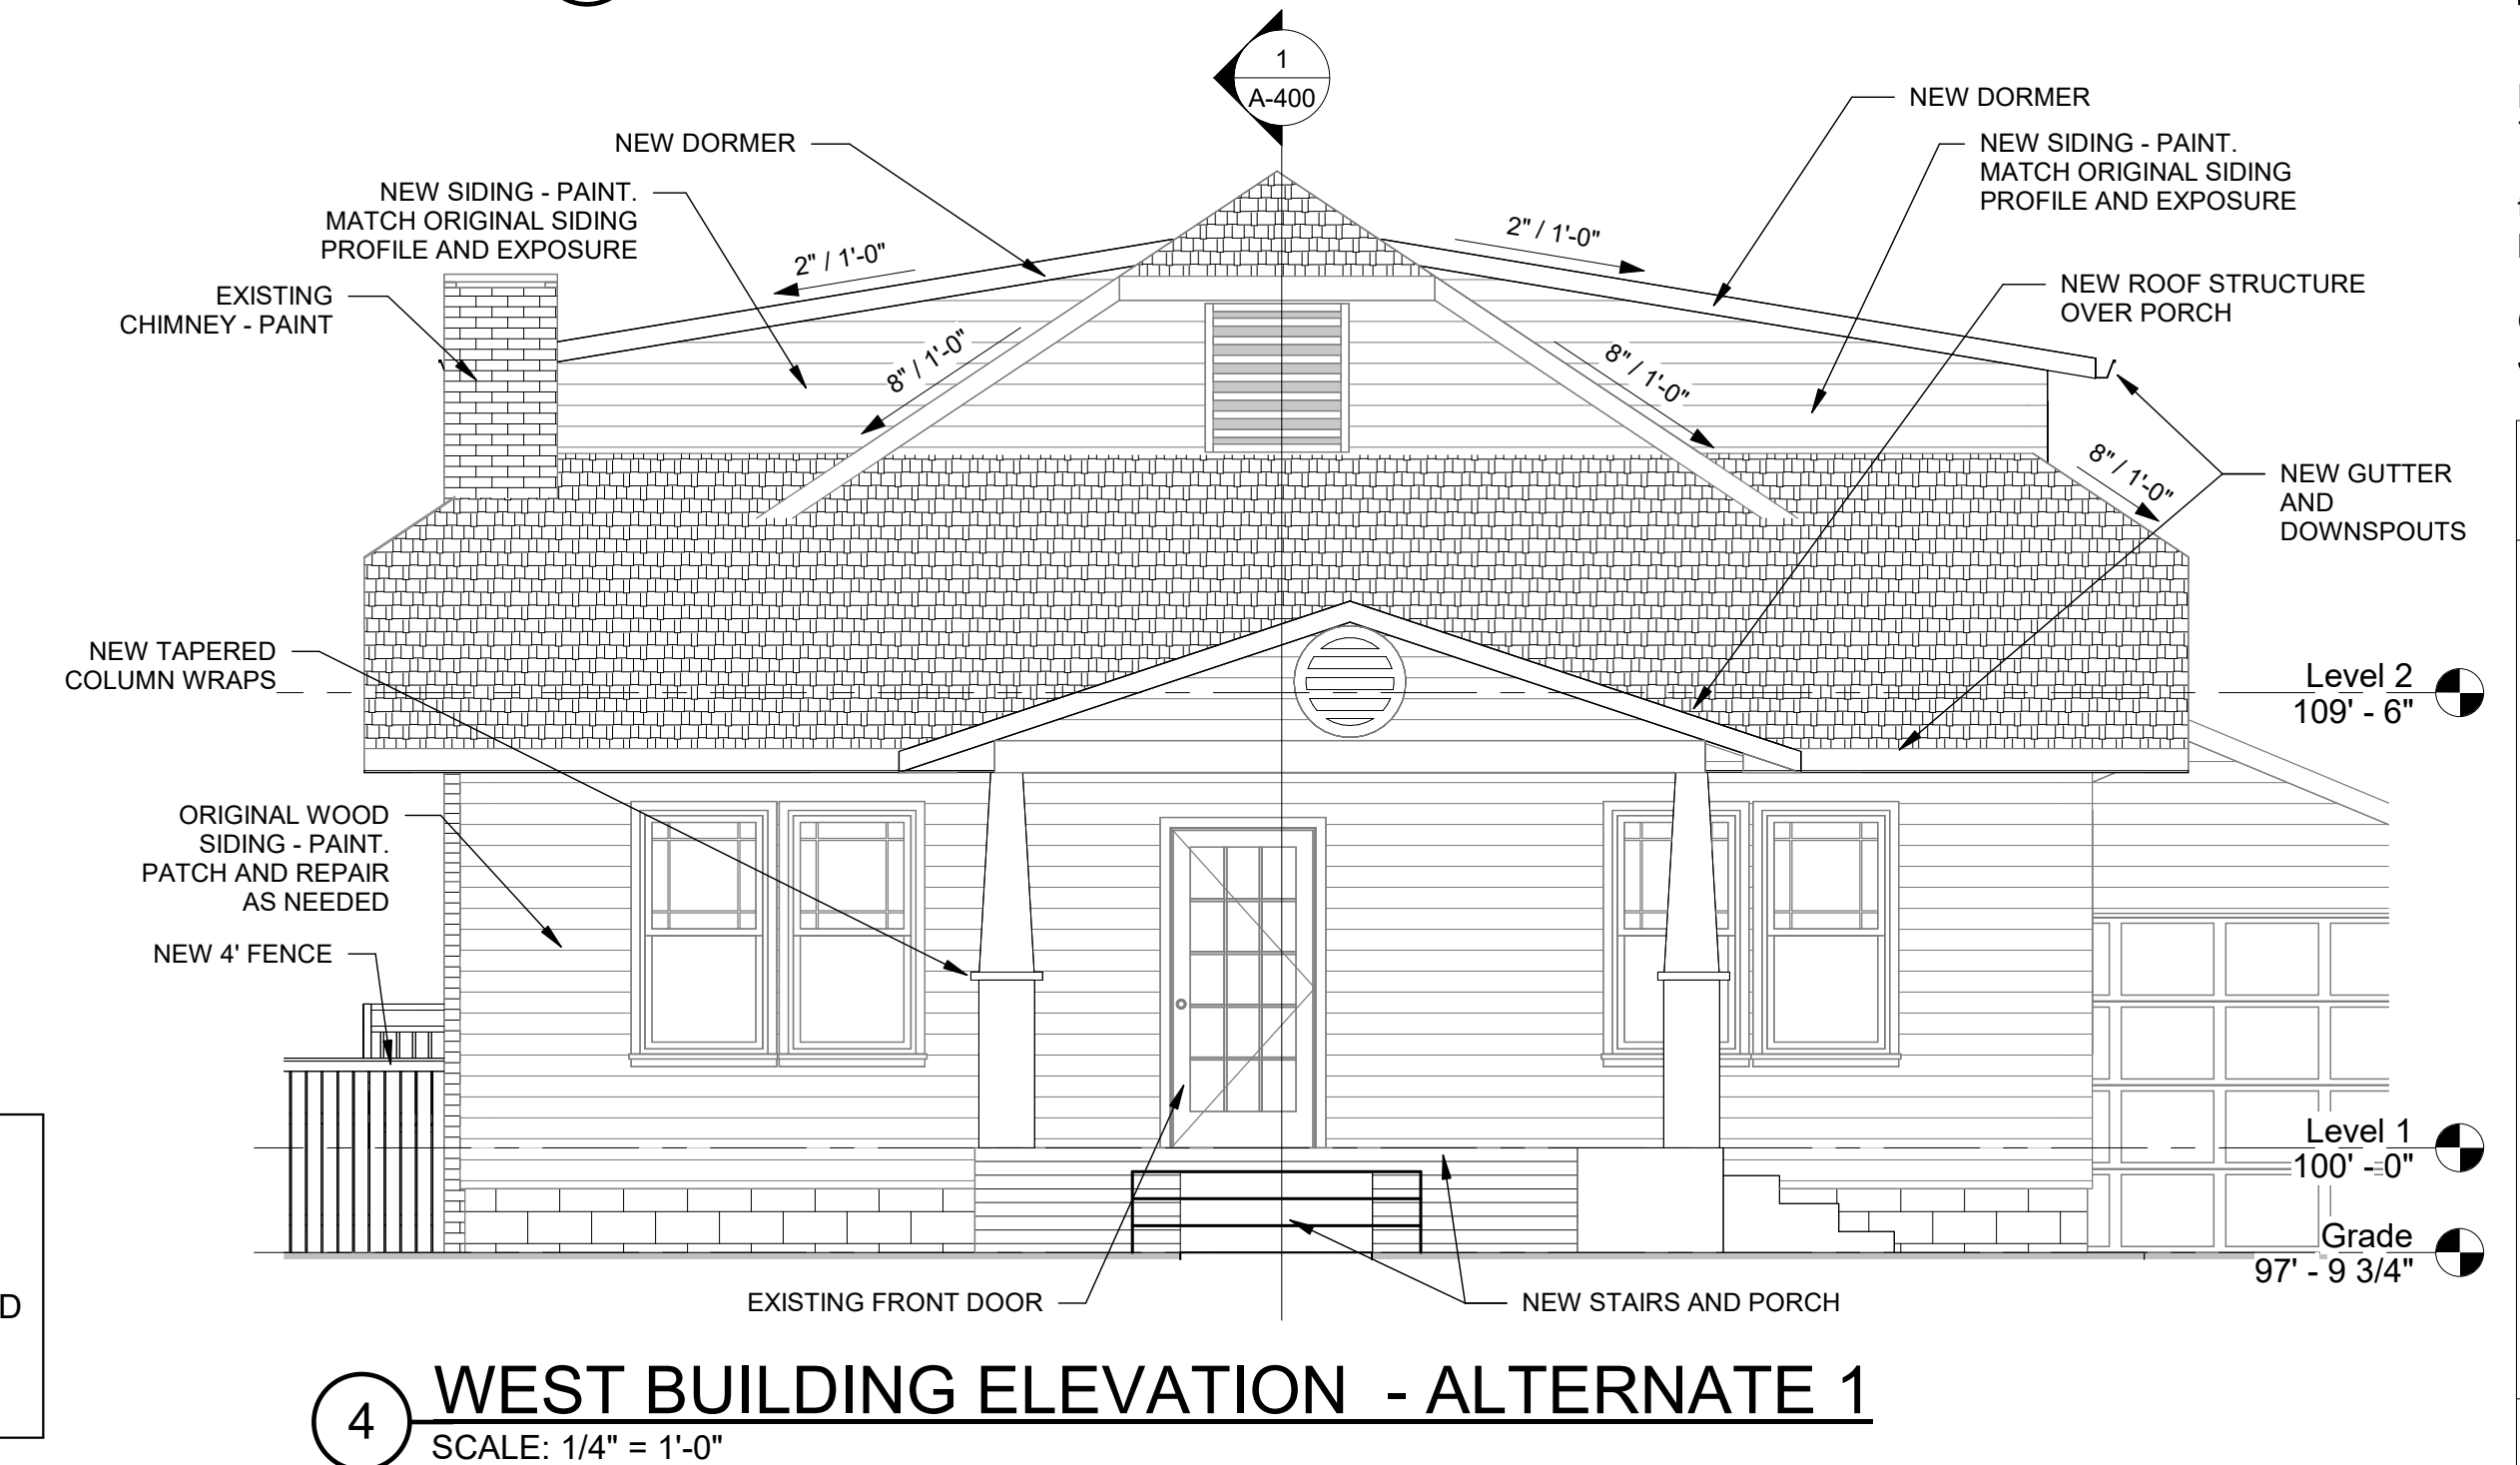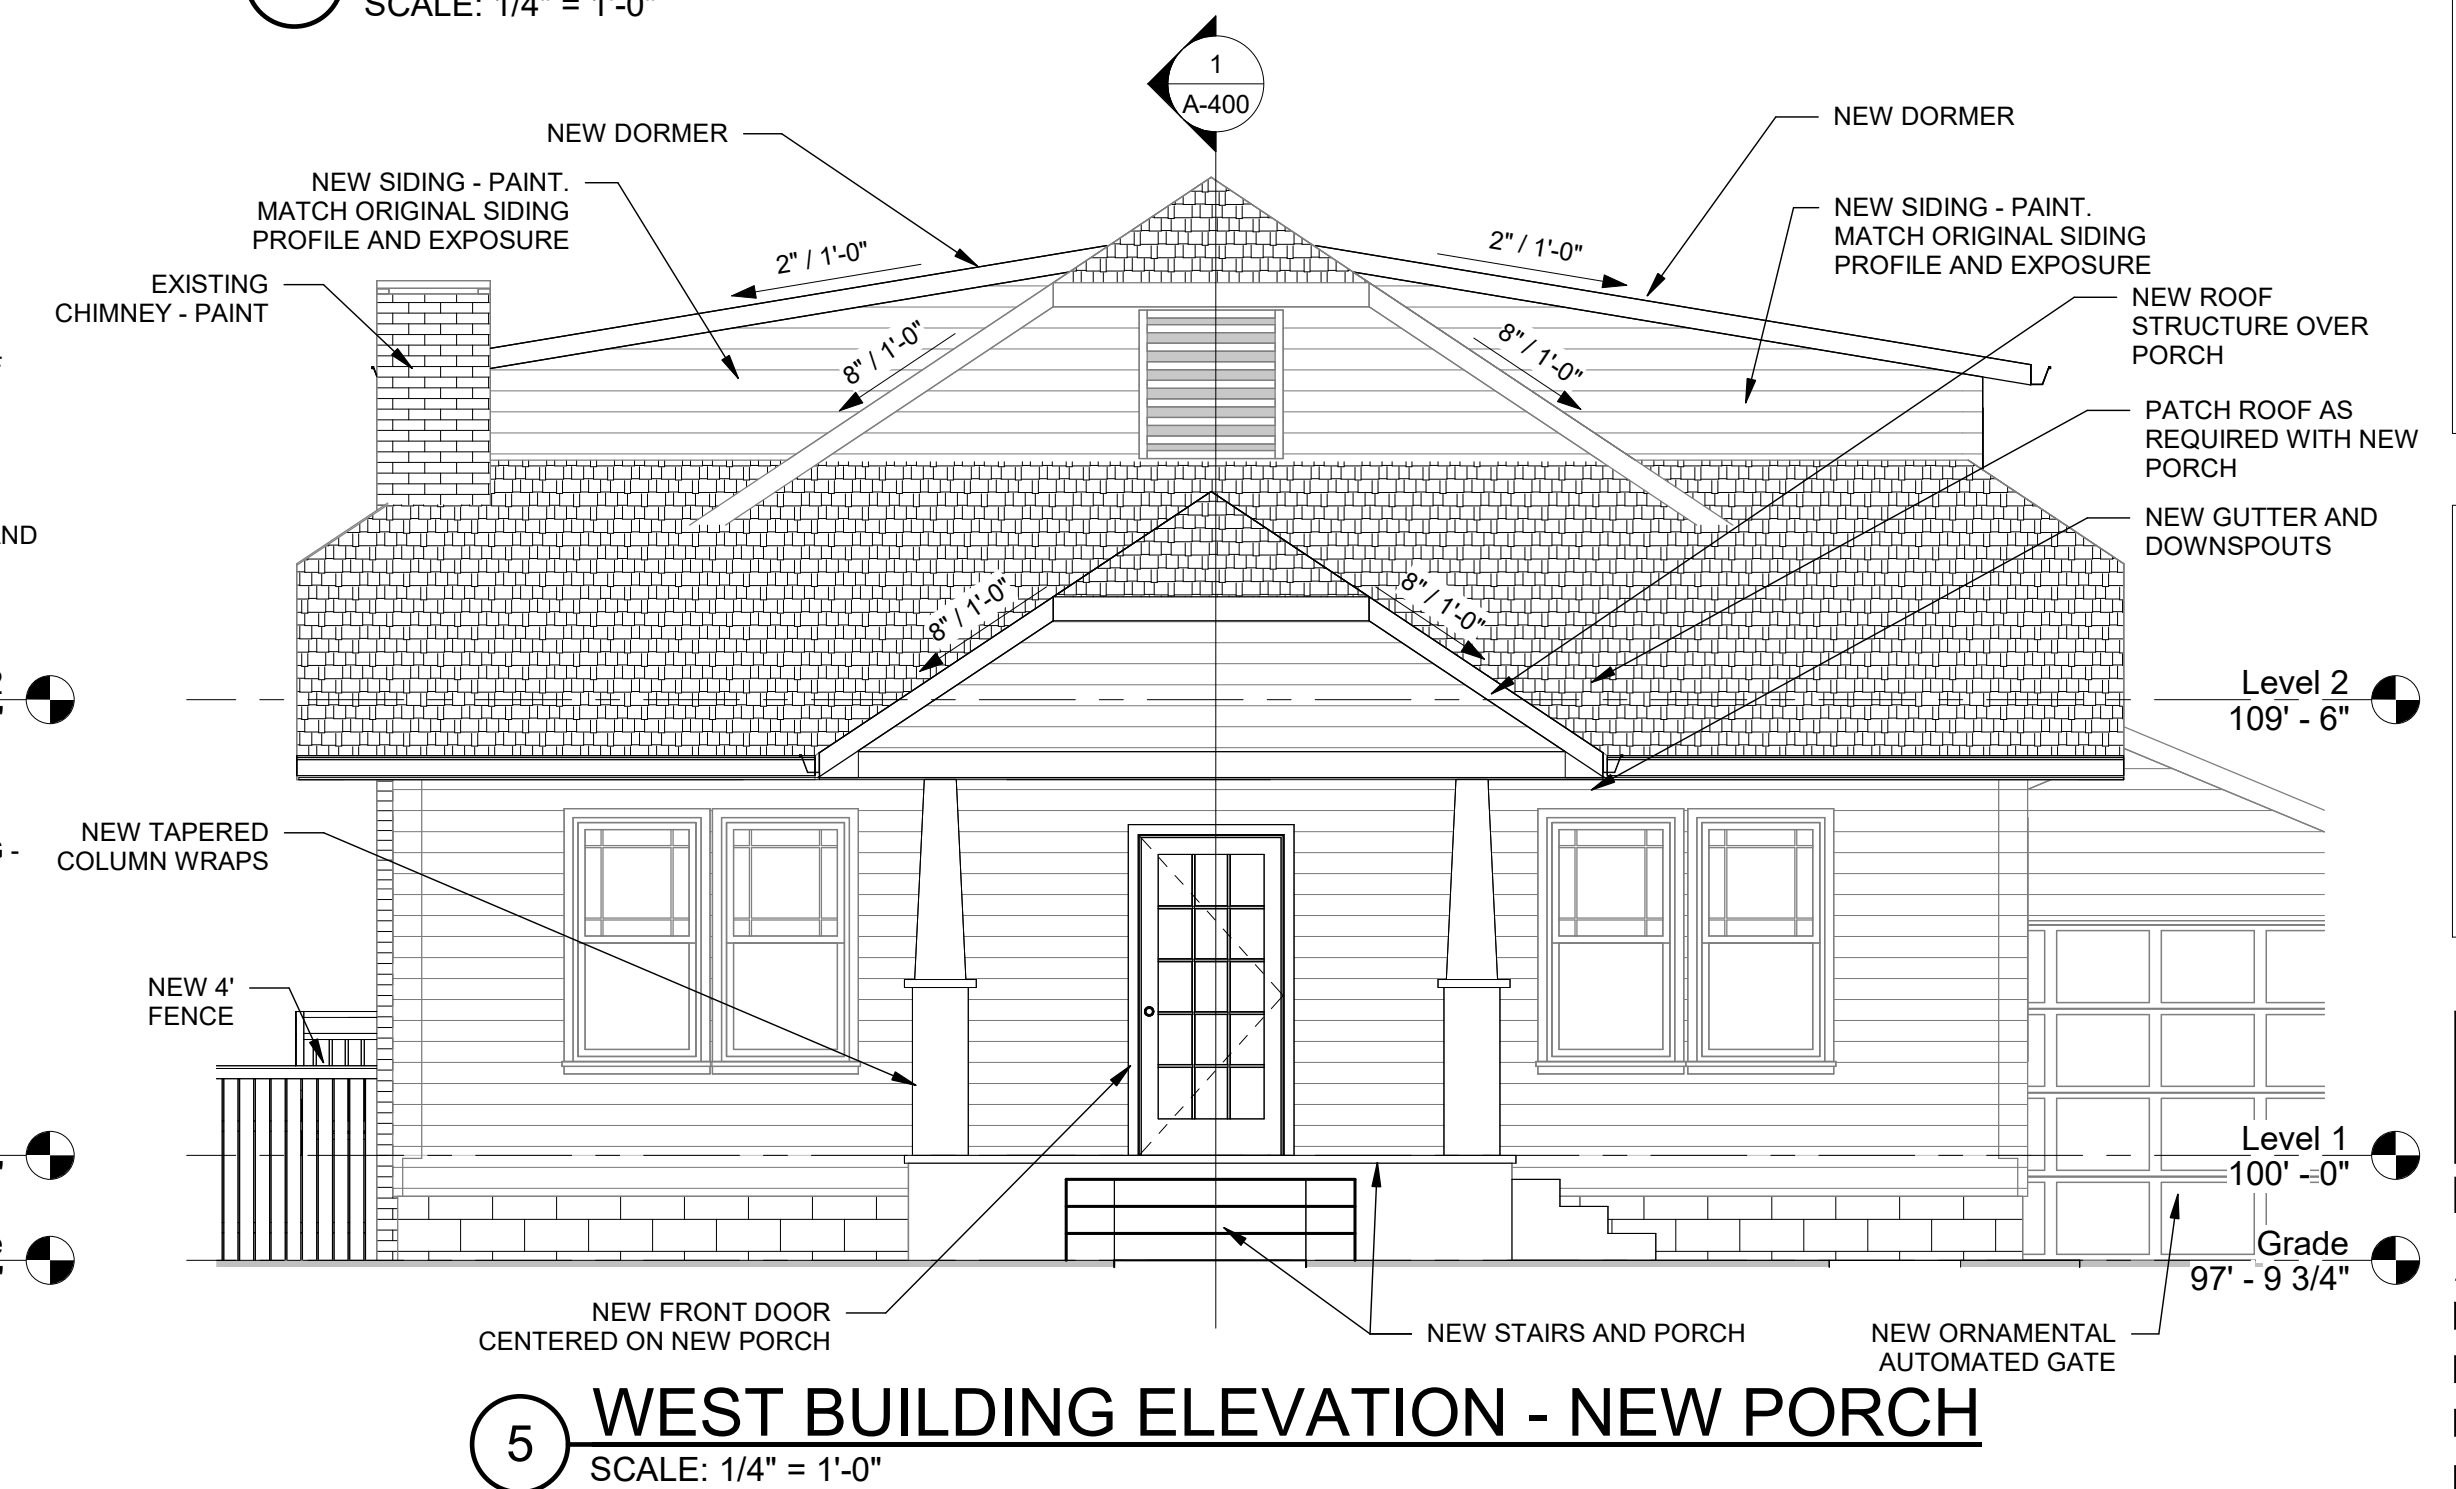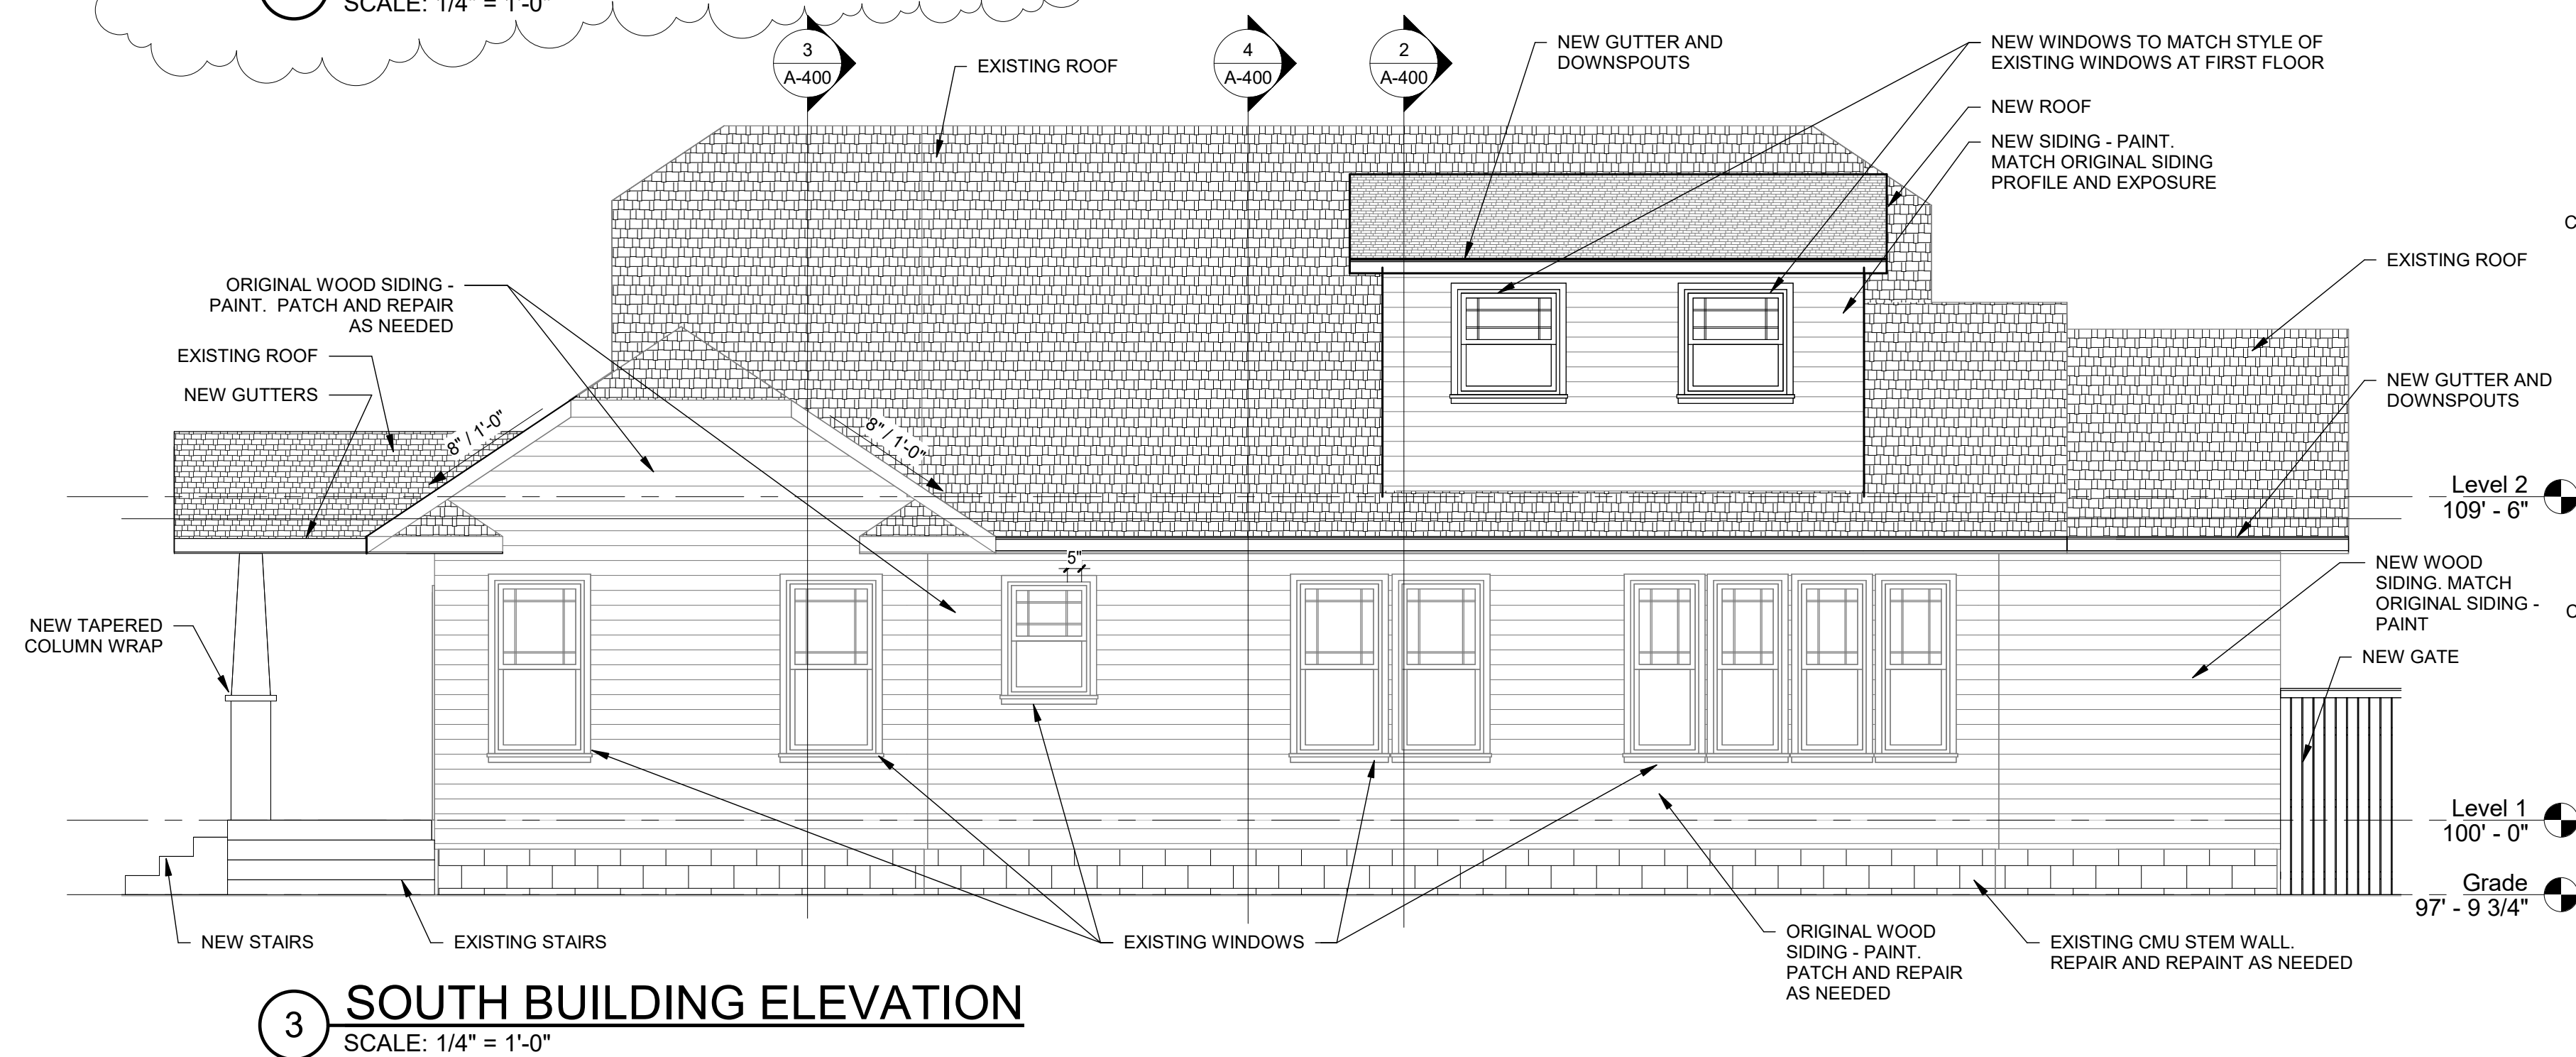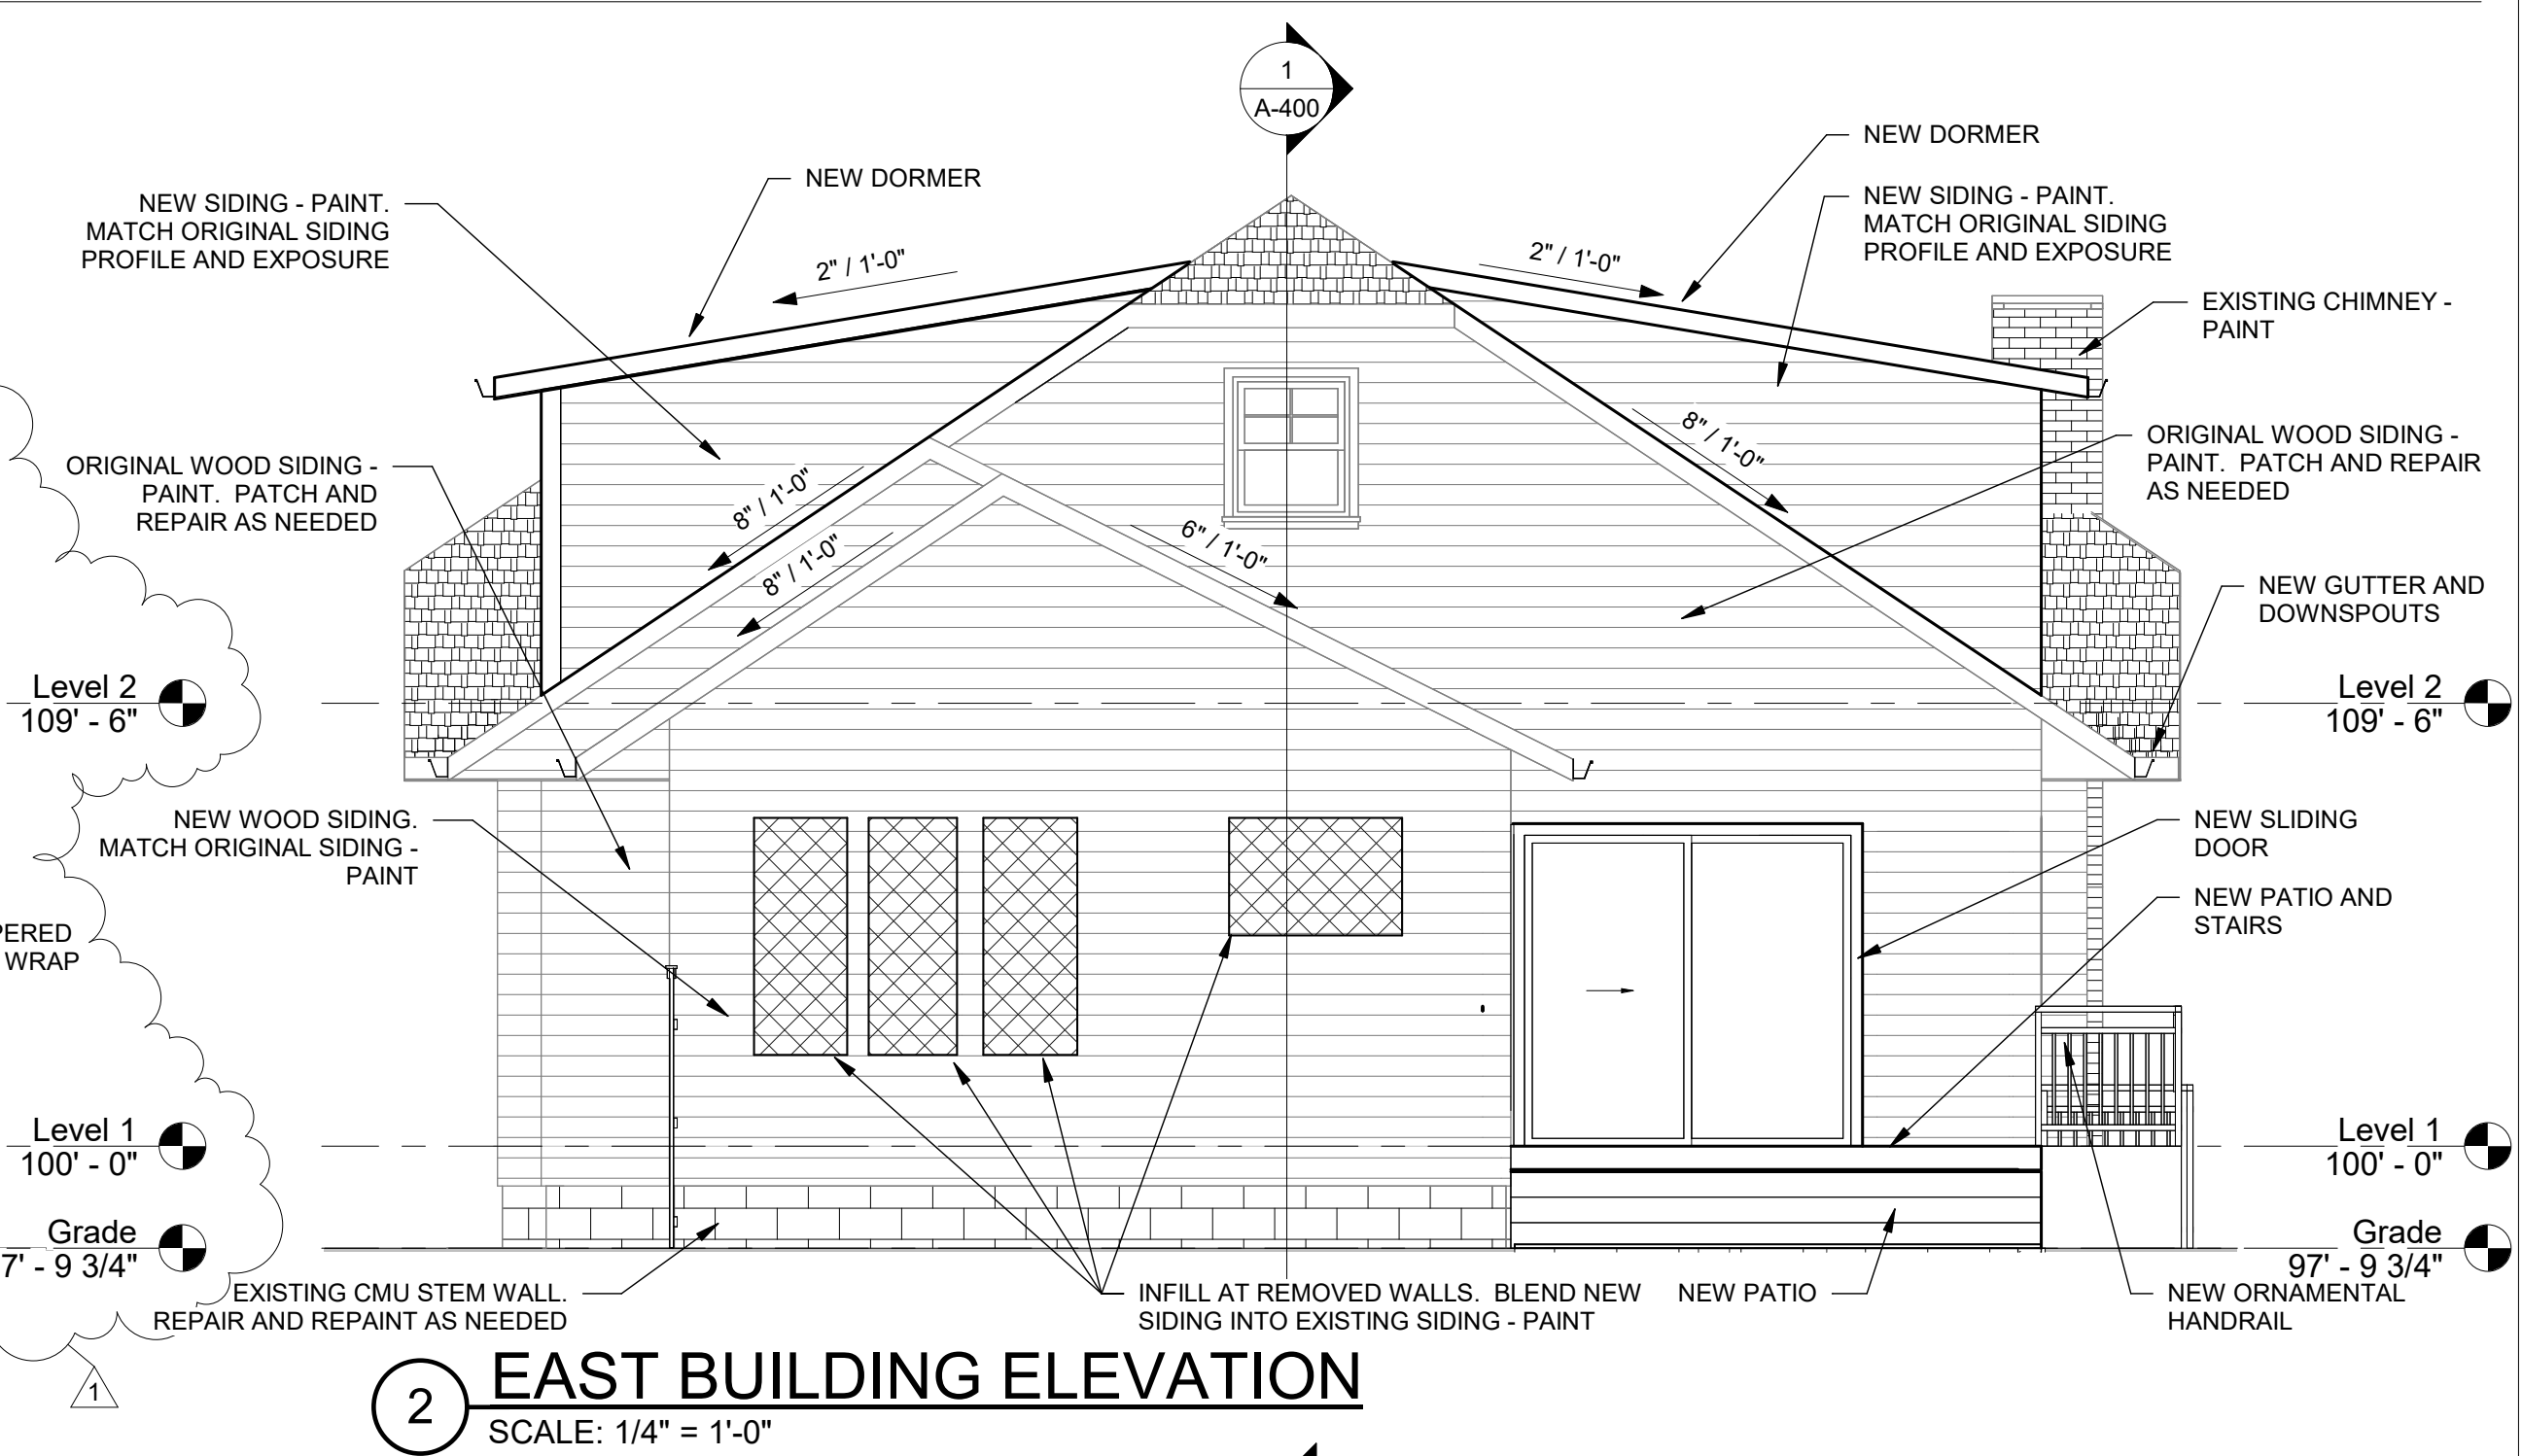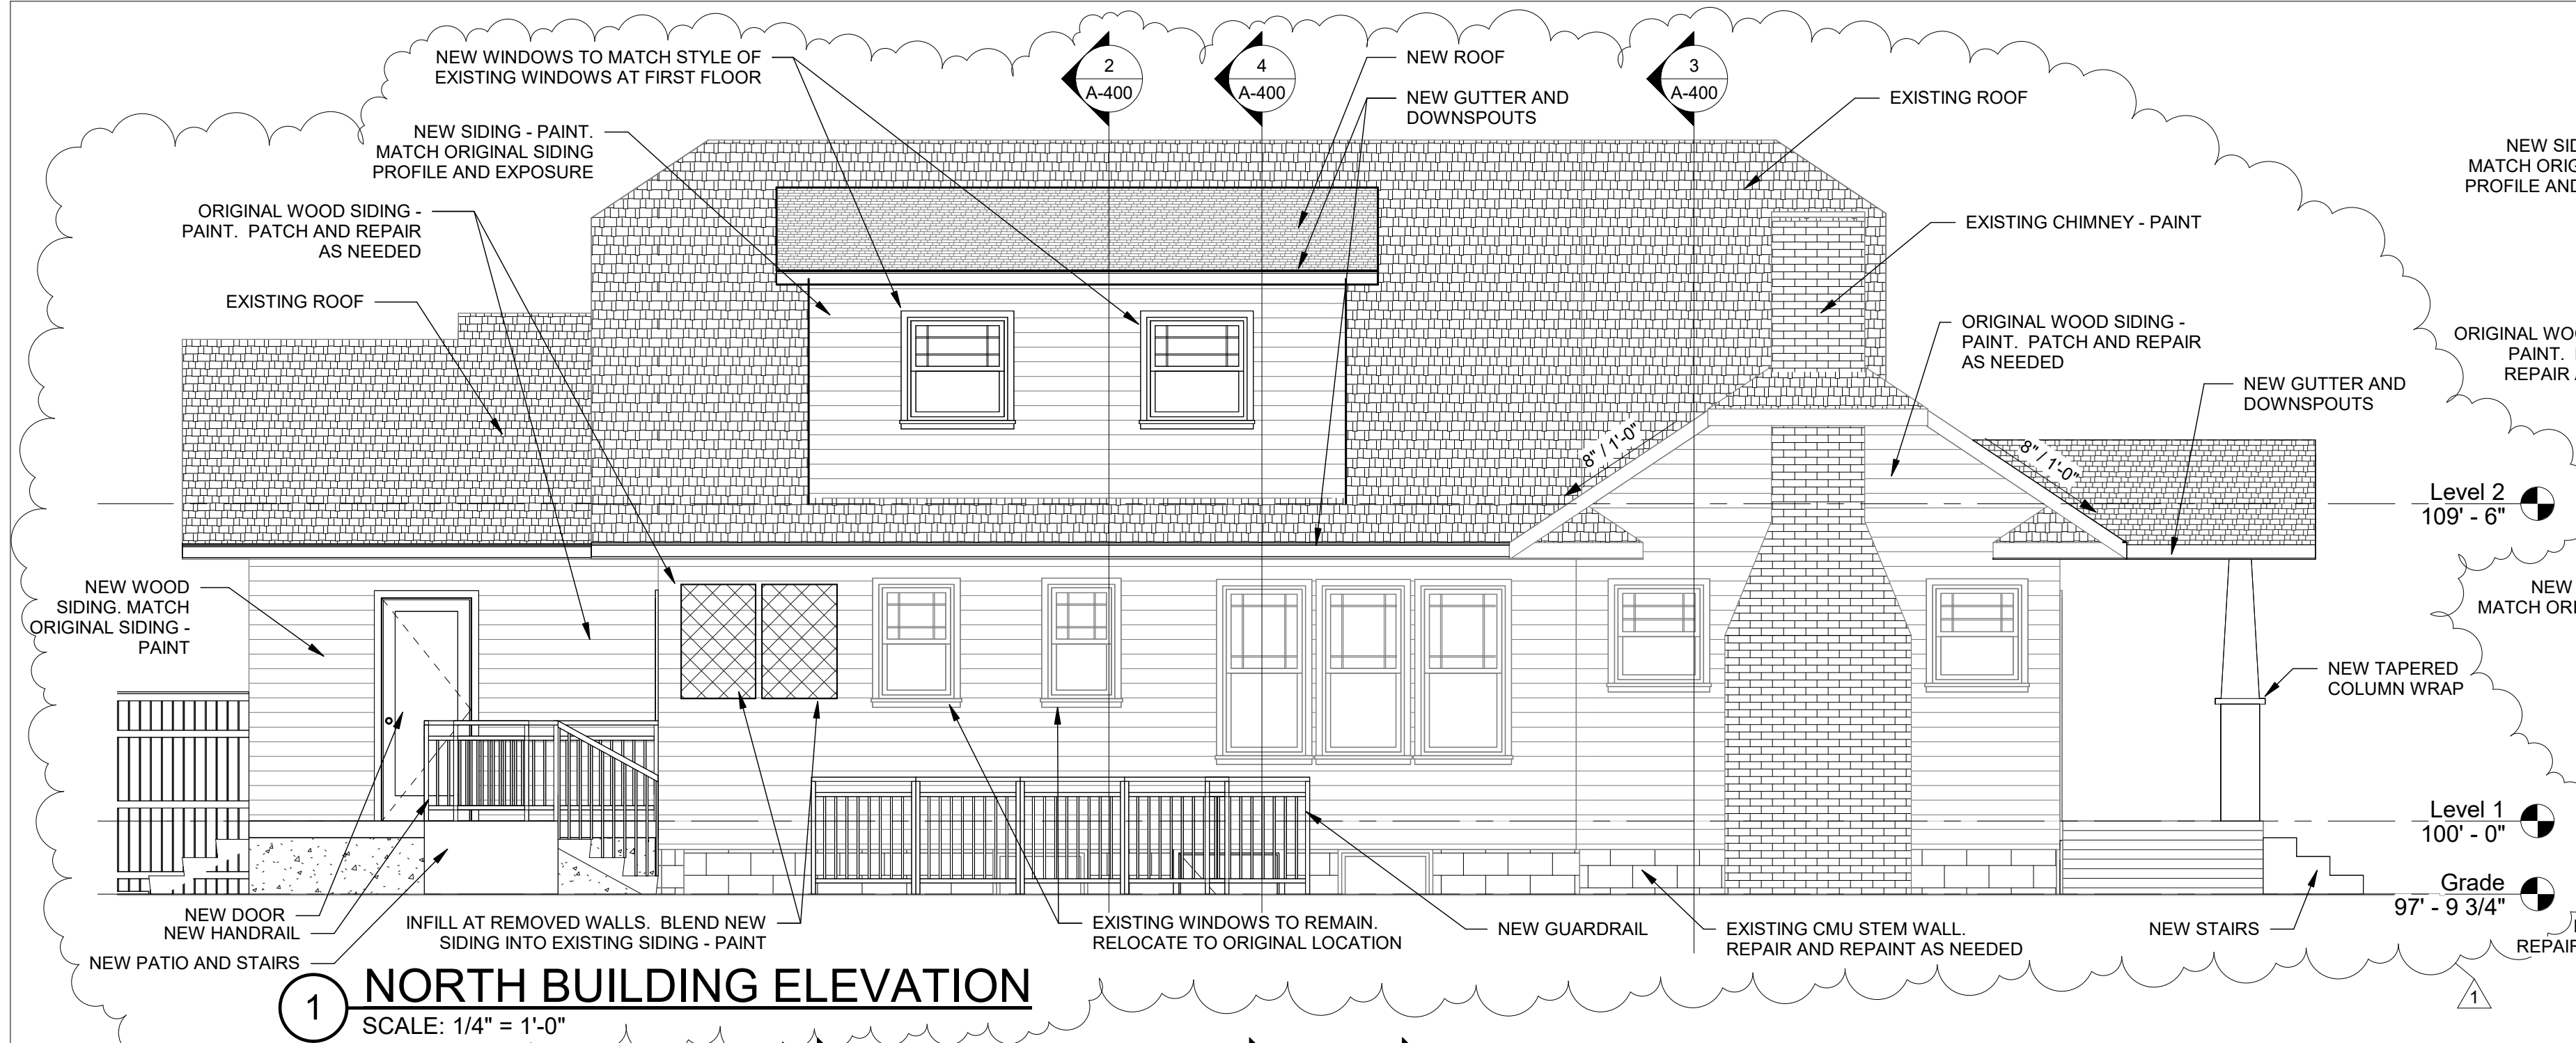

ALTERNATES

ALTERNATE 1: KEEP EXISTING FRONT PORCH STRUCTURE AS IS. SIDING ON PORCH WILL BE UPDATED AND NEW TAPERED COLUMN WRAPS ARE TO BE INSTALLED

CHRIS AND VICKI DAVIS RESIDENCE
443 CHAUTAUQUA NORMAN, OK.



- Architecture
- Historic Preservation
- Master Planning
- Interior Design

102 W. Apache
Norman, Oklahoma
73069

tel: 405.360.1566
blw@blwarchitects.com

OK CA No. 01771
June 30, 2025

PROJECT NUMBER _____

C43426

ISSUE DATE _____

08-28-2026

REVISION DATES

09-08-2026 Rev 1

SHEET TITLE

BUILDING ELEVATIONS

SHEET NUMBER _____

A-301

NO REPRODUCTION OF THIS SHEET MAY BE MADE WITHOUT WRITTEN CONSENT OF BARRETT | WILLIAMSON ARCHITECTS

THIS SHEET IS NOT TO BE USED FOR CONSTRUCTION UNLESS THE ISSUE DATE APPEARS ON THE TITLE SHEET. COPYRIGHT

THE DRAWINGS AND OTHER INFORMATION CONTAINED ON THIS SHEET ARE TO BE USED ONLY IN CONNECTION WITH THE PROJECT LOCATED AT THE PROJECT ADDRESS SHOWN IN THE TITLE BLOCK.