


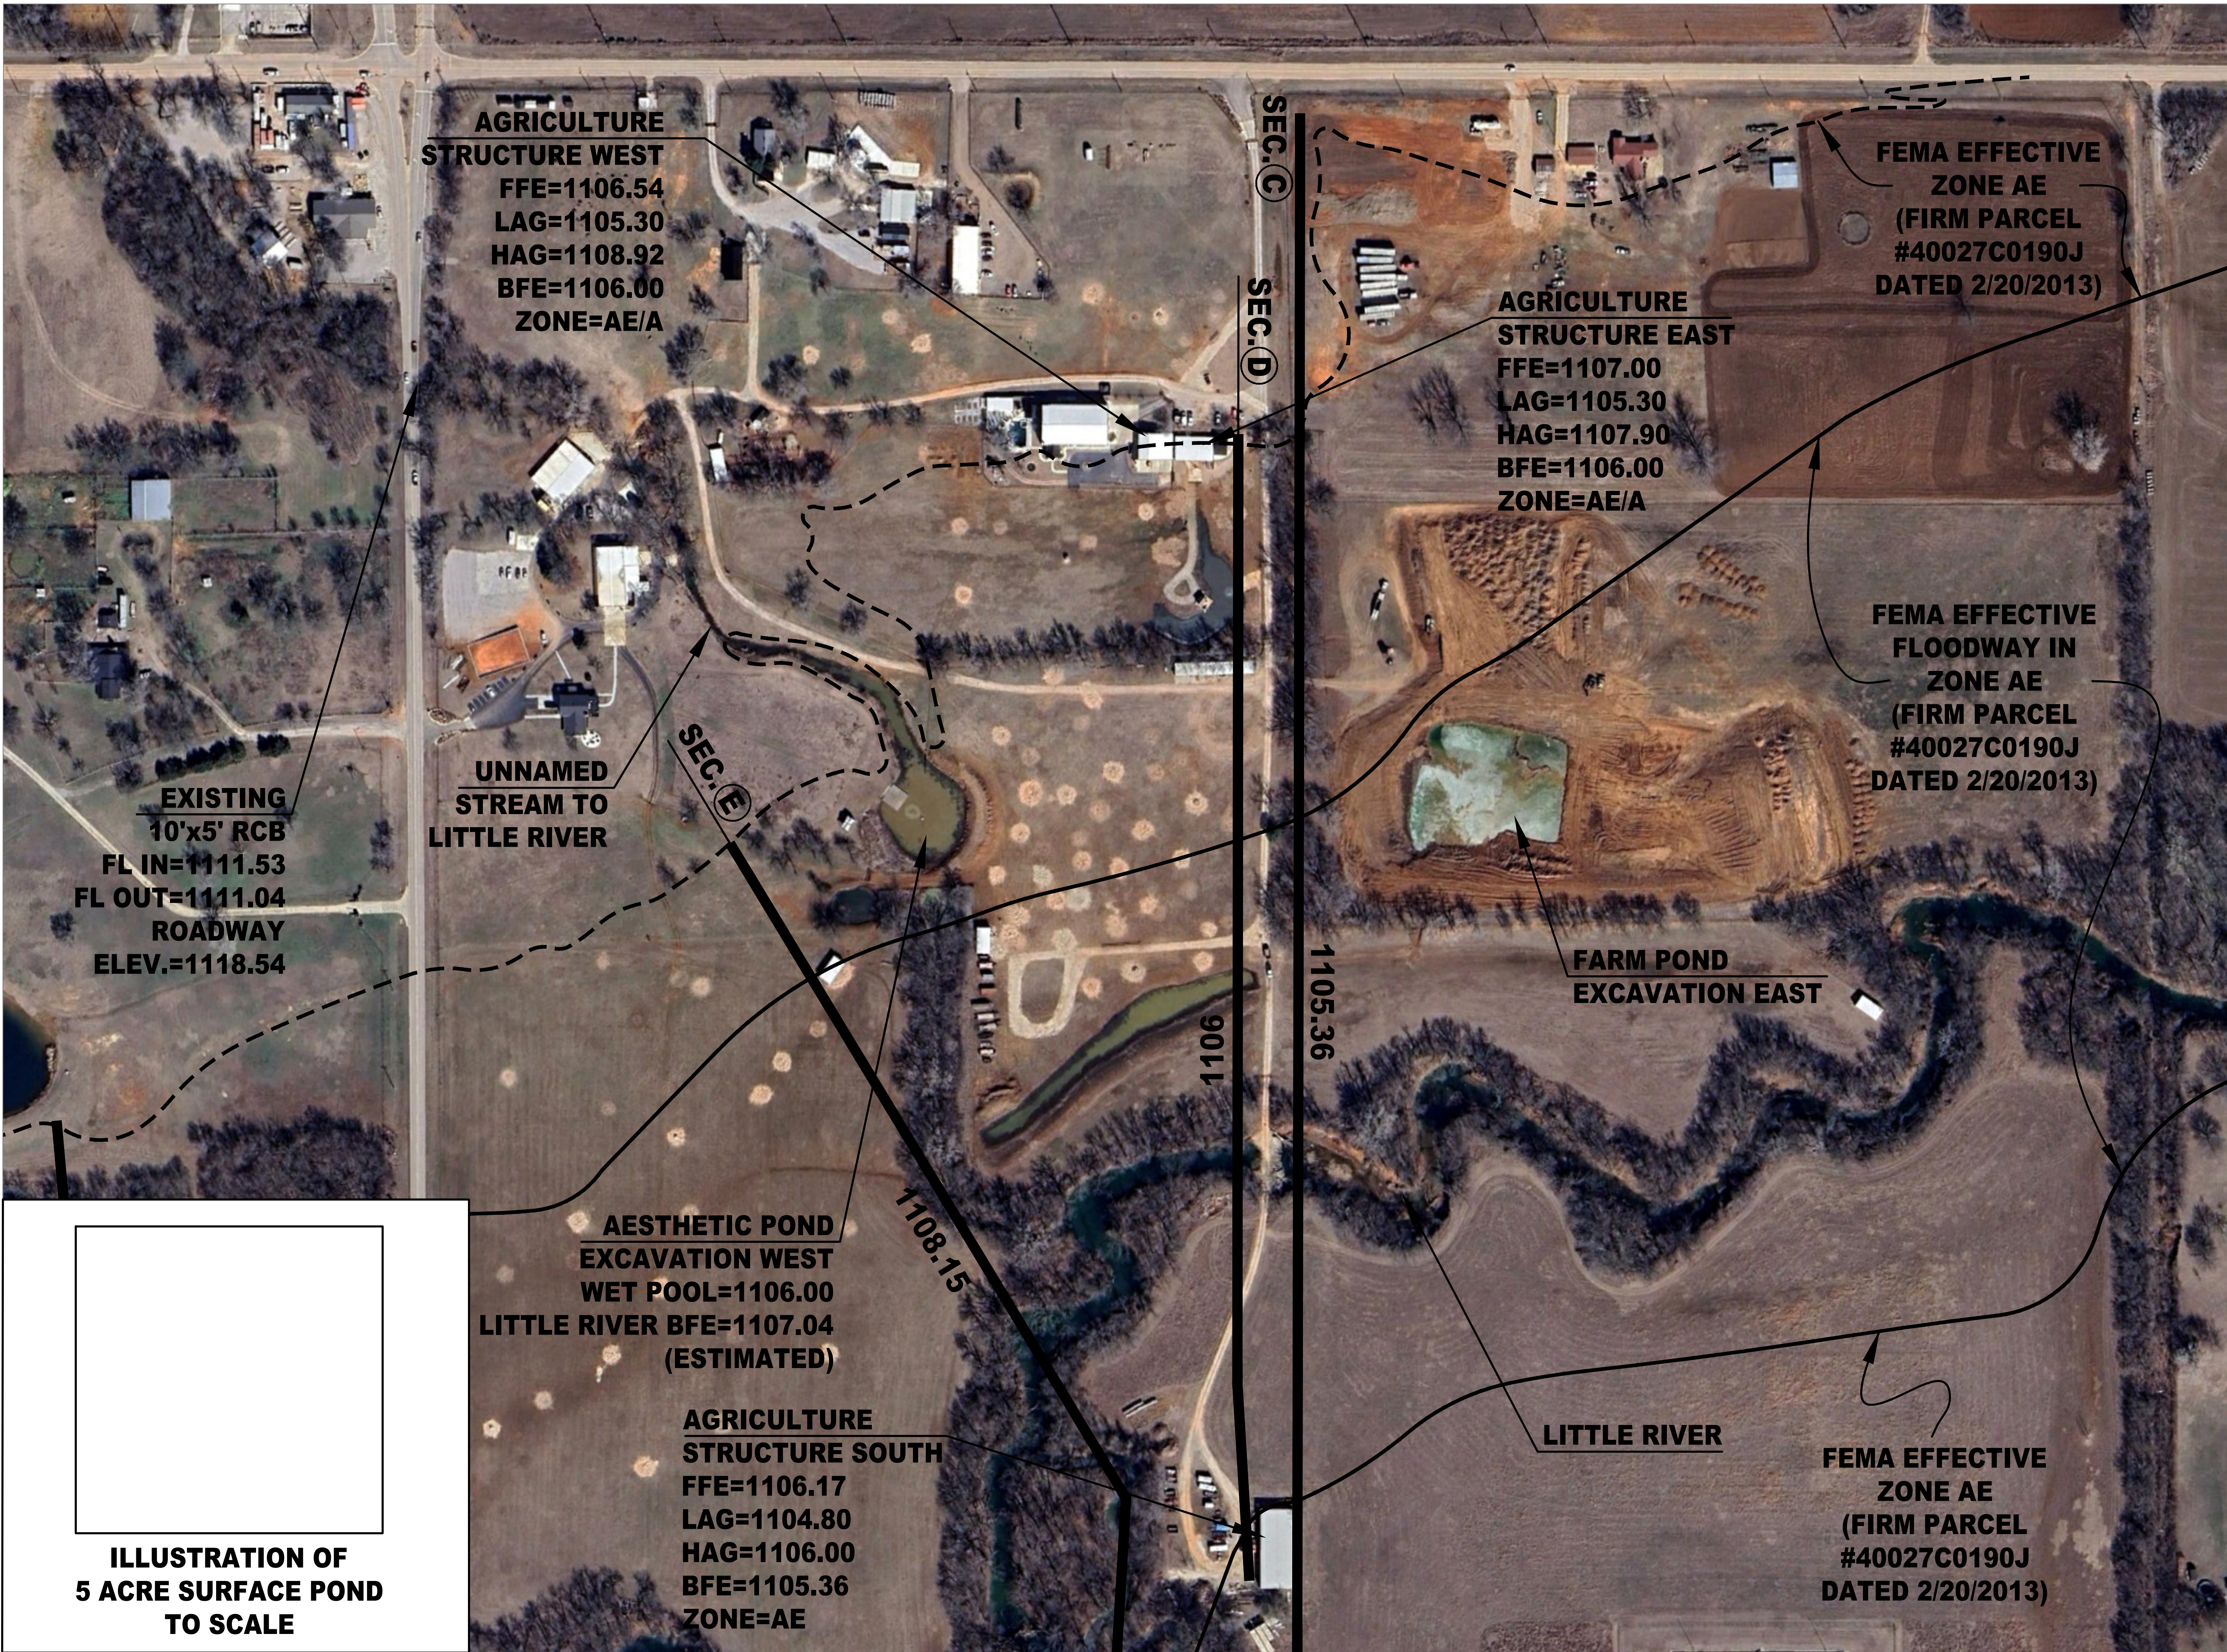

© SMC CONSULTING ENGINEERS, P.C. ALL RIGHTS RESERVED THESE DOCUMENTS MAY NOT BE USED FOR ANY PURPOSES WITHOUT PRIOR WRITTEN PERMISSION FROM SMC CONSULTING ENGINEERS, P.C.

N.T.S.

FREEDOM FARMS
4701 N. PORTER AVE.
PORTER AVENUE AND FRANKLIN ROAD
NORMAN, CLEVELAND COUNTY

SMC Consulting Engineers, P.C.
6150 N. Highway 100, Suite 200
OK 73109
PH: 405-232-7715 Fax: 405-232-7659
Website: www.smccoe.com
OKLAHOMA CERTIFICATE OF AUTHORIZATION NO. 464 EXP 6/30/2027

No.	Revision	By	Date

PROJECT NO.: 6634.00
DATE: 06/30/2025
SCALE: N.T.S.
DRAWN BY: MS
ENGINEER: MUHAMMAD A. KHAN
P.E. NUMBER: 18318

AERIAL SITE PLAN

SHEET NO.
1