
# BRAKES PLUS NORMAN, OK

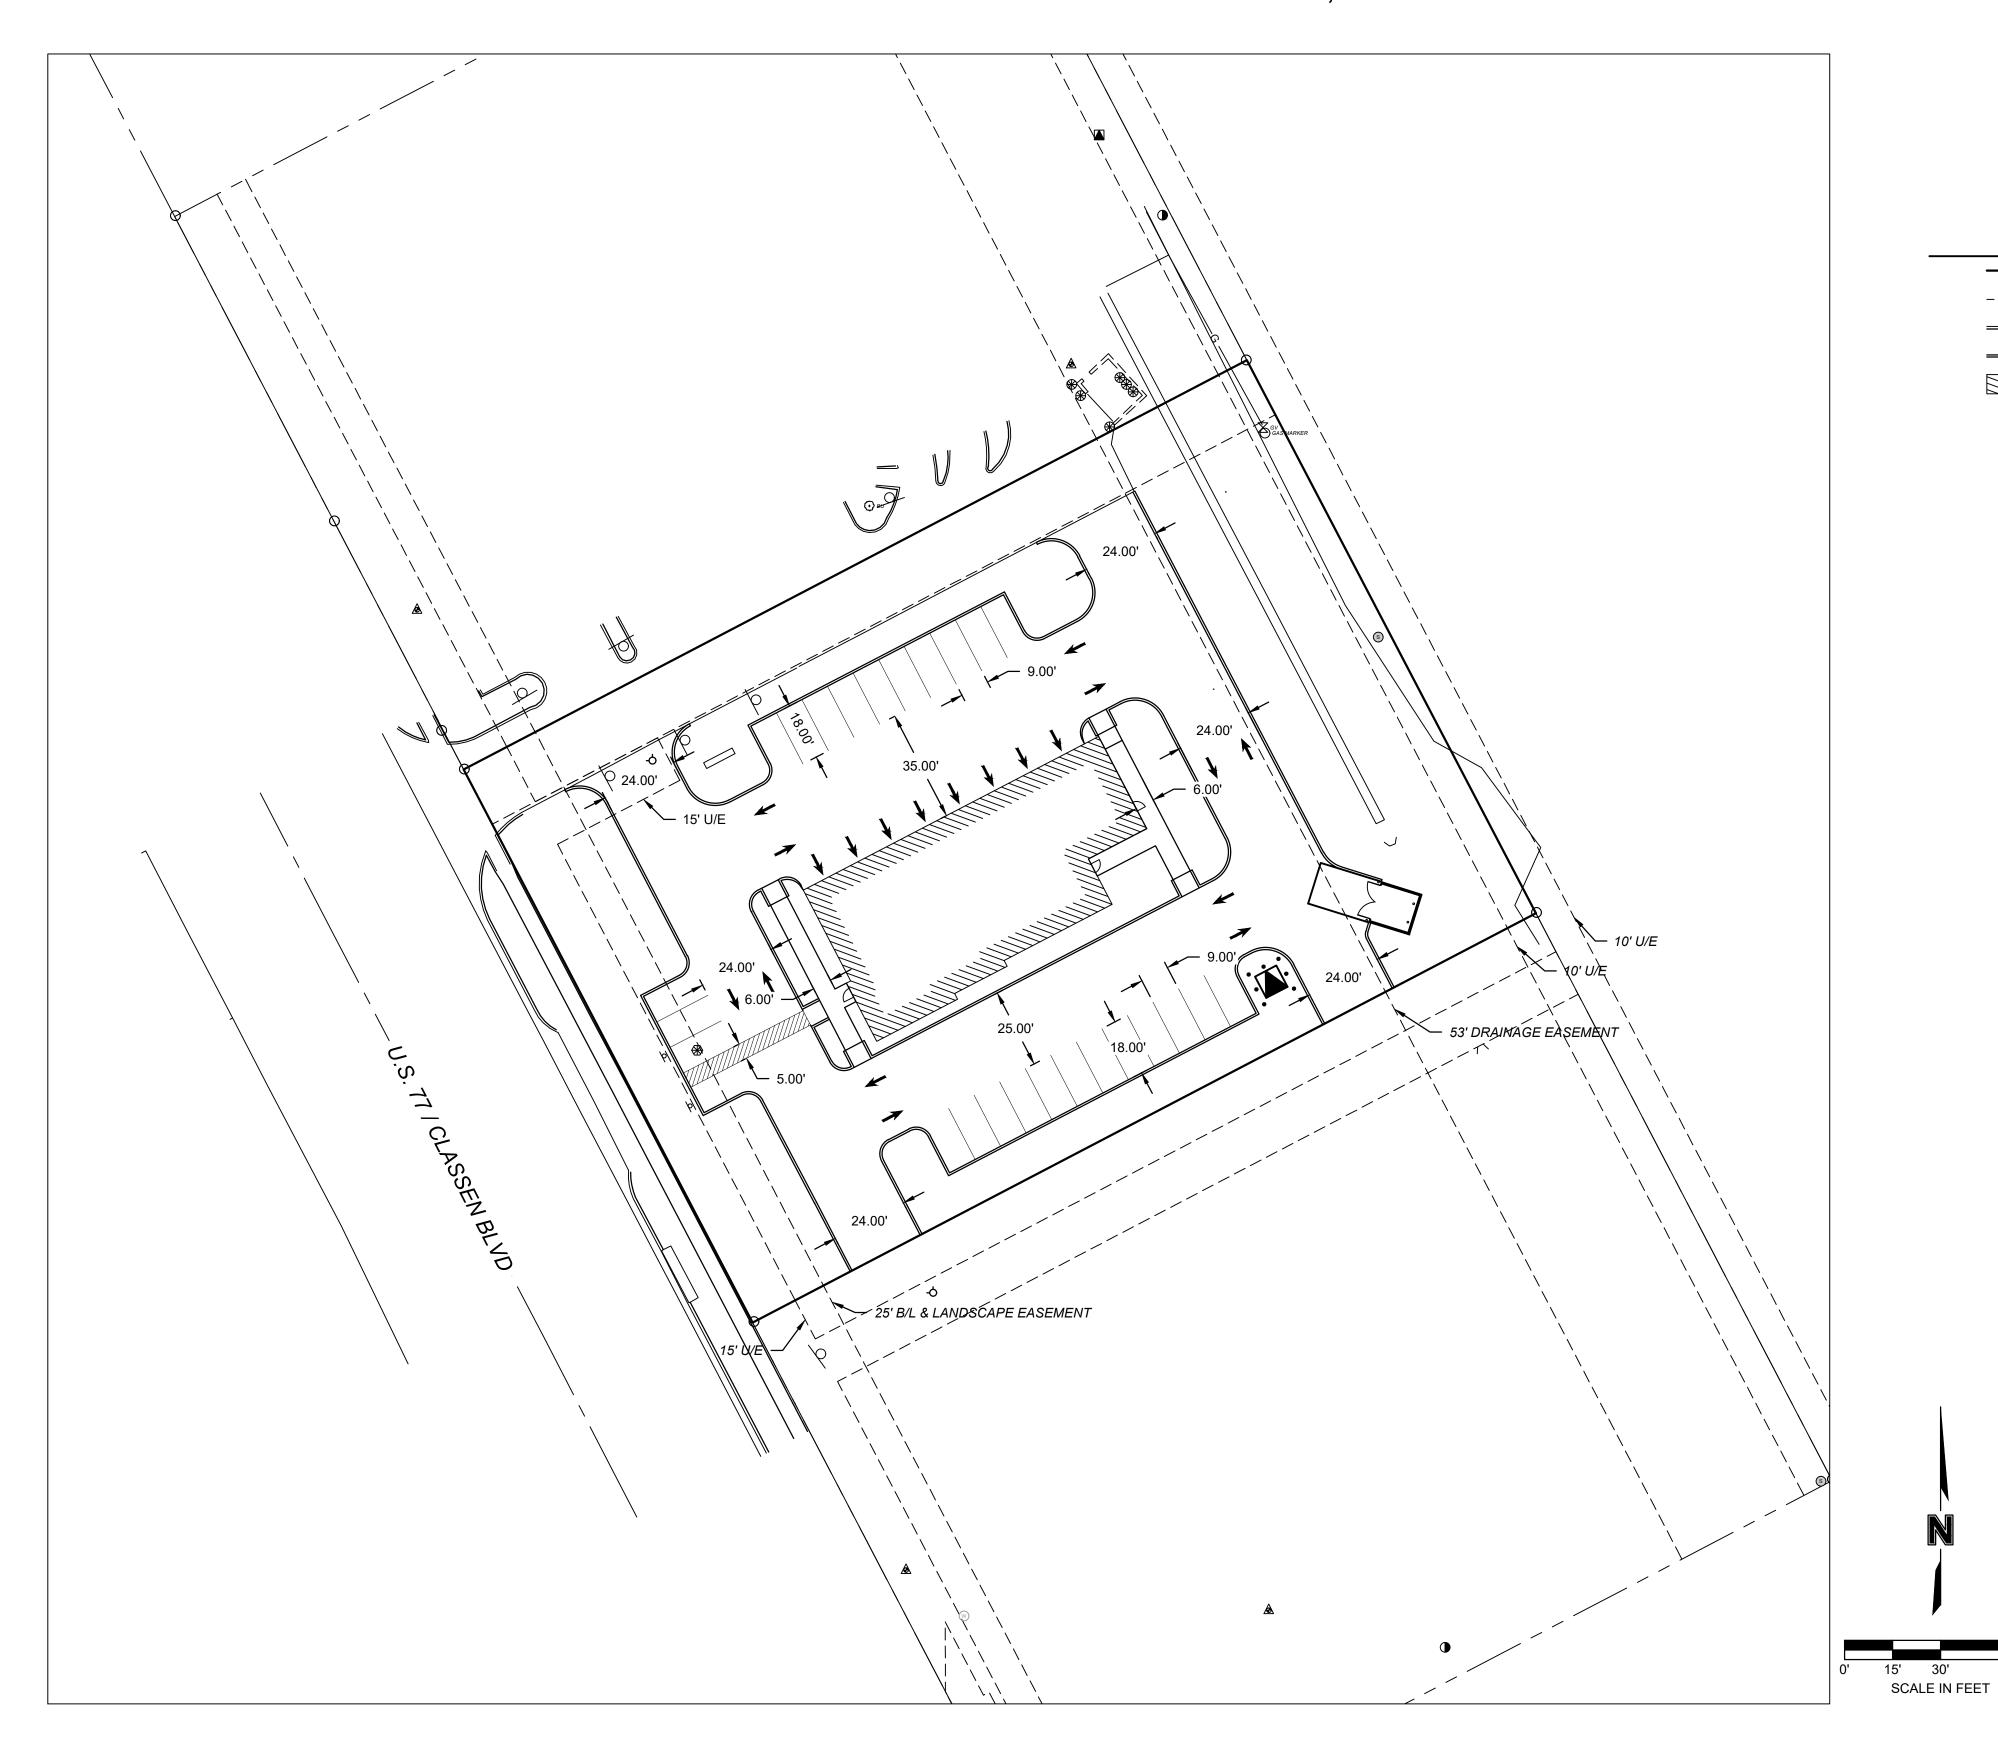

### LEGEND

PROPERTY BOUNDARY

----EXISTING EASEMENT

EXISTING CURB AND GUTTER

PROPOSED CURB AND GUTTER

PROPOSED BUILDING

PRELIMINARY PRELIMINARY CONSTRUCTION CONSTRUCTION

DATE REVISIONS DESCRIPTION

DATE REVISIONS DESCRIPTION

REVISIONS DESCRIPTION

REVISIONS DESCRIPTION

CEPT SITE PLAN
PLUS SOUTH NORMAN

CONCEPT SITE PLAN
BRAKES PLUS SOUTH NORMA

OKNOW what's below Call before you dig.


CALITIC

THE LOCATION OF UNDERGROUND UTILITIES DEPICTED ON THESE DRAWINGS ARE BASED ON VISUAL SURFACE EVIDENCE AND/OR AS-BUILT DRAWINGS PROVIDED BY OTHERS AND, THEREFORE; MAY NOT REPRESENT ALL UTILITIES PRESENT OR THEIR ACTUAL LOCATIONS. IT IS THE CONTRACTORS RESPONSIBILITY FOR COORDINATING WITH INDIVIDUAL UTILITY OWNERS TO ASCERTAIN THE EXACT LOCATION OF EXISTING UTILITIES AT SPECIFIC POINTS OF CONNECTION AND FOR NOTIFYING AHJ PRIOR TO ANY EXCAVATION ON SITE.

drawn by:
checked by:
approved by:
QA/QC by:
project no.:
drawing no.:
date:
09.0

SHEET 1

## BRAKES PLUS NORMAN, OK

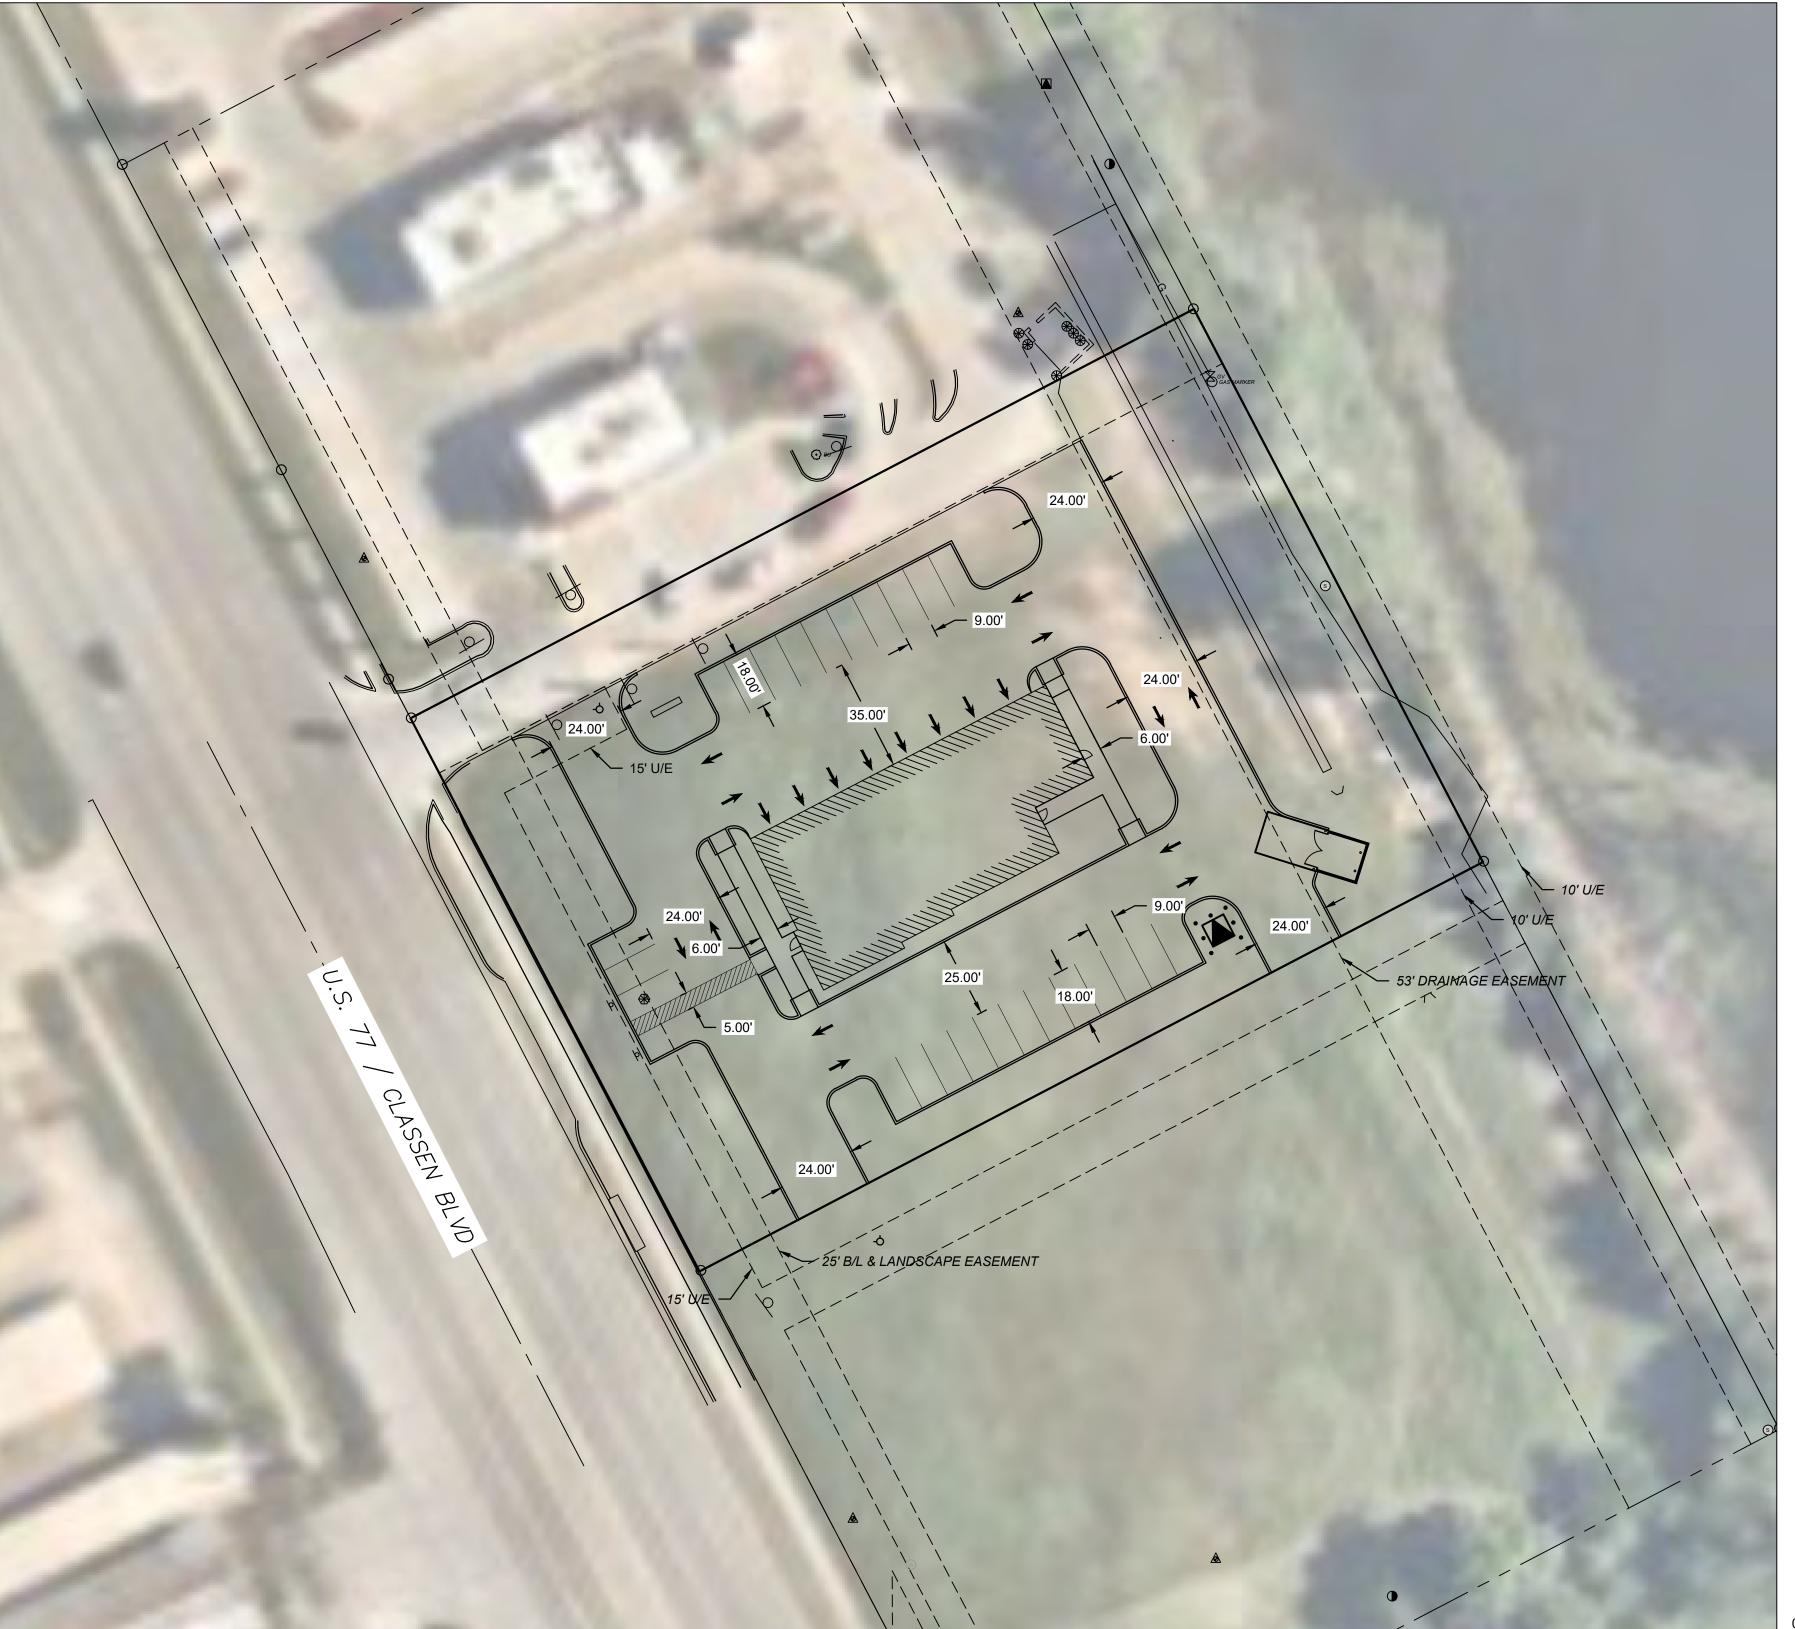

#### LEGEND


PROPERTY BOUNDARY

----- EXISTING EASEMENT

EXISTING CURB AND GUTTER

PROPOSED CURB AND GUTTER

PROPOSED BUILDING

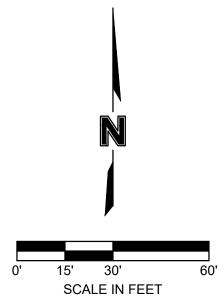



-CAUTION-

THE LOCATION OF UNDERGROUND UTILITIES DEPICTED ON THESE DRAWINGS ARE BASED ON VISUAL SURFACE EVIDENCE AND/OR AS-BUILT DRAWINGS PROVIDED BY OTHERS AND, THEREFORE; MAY NOT REPRESENT ALL UTILITIES PRESENT OR THEIR ACTUAL LOCATIONS. IT IS THE CONTRACTORS RESPONSIBILITY FOR COORDINATING WITH INDIVIDUAL UTILITY OWNERS TO ASCERTAIN THE EXACT LOCATION OF EXISTING UTILITIES AT SPECIFIC POINTS OF CONNECTION AND FOR NOTIFYING AHJ PRIOR TO ANY EXCAVATION ON SITE.

Oklahoma Certificate of Authorization #CA2483 Renewal Date: 06-30-2025 11600 Broadway Ext, Suite 300

PRELIMINARY NOTFOR CONSTRUCTION

REVISIONS DESCRIPTION					ONS	
REVISION					<b>REVISIONS</b>	
DATE						
NO.						
				,	24	


CONCEPT SITE PLAN
ERIAL BACKGROUND VIEW
AKES PLUS SOUTH NORMAN

drawn by: SCD checked by: approved by: QA/QC by: project no.: 024-03804 drawing no.: date: 09.06.24

SHEET

DWG: F:\20 DATE: Sep

## BRAKES PLUS NORMAN, OK

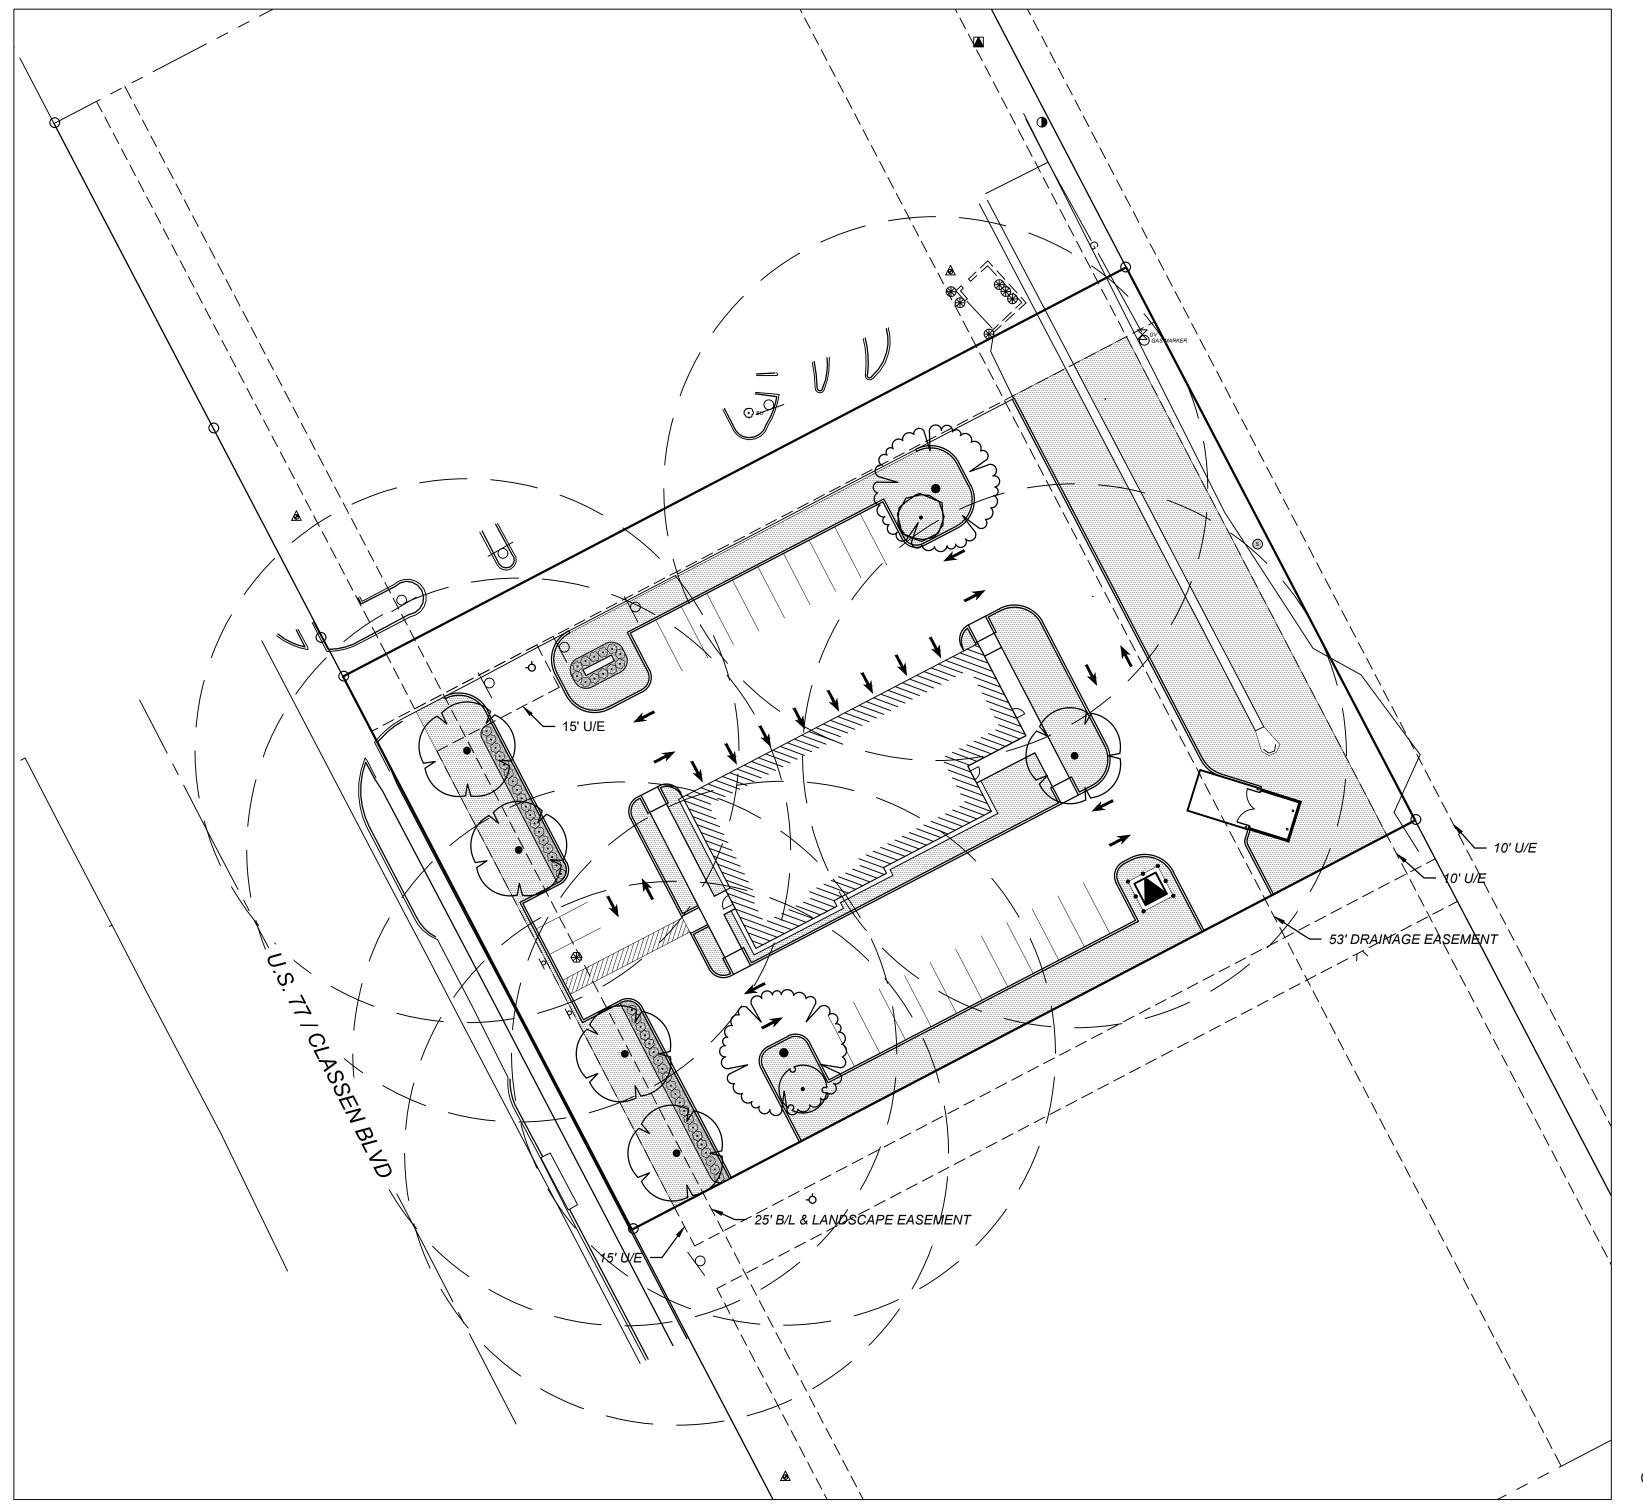

#### LEGEND

PROPERTY BOUNDARY

EXISTING EASEMENT


EXISTING CURB AND GUTTER

PROPOSED CURB AND GUTTER

PROPOSED BUILDING


SYMBOL	CODE	QTY	BOTANICAL NAME	COMMON NAME	SIZE	CONTAINER TYPE	M. HT.	M. WDTH.	WATE
TREES	_	_		T	1	T	_	1	
$\odot$	СС	1	CERCIS CANADENSIS 'OKLAHOMA'	OKLAHOMA REDBUD	1.5" CAL. 8' HT.	B&B			
$\overline{\bigcirc}$	MP	1	MALUS X 'PRAIRIFIRE'	PRAIRIFIRE CRABAPPLE	1.5" CAL. 8' HT.	B&B			
0	NS	2	NYSSA SYLVATICA	BLACK GUM	1.5" CAL. 8' HT.	B&B			
$\overline{\bigcirc}$	QS	5	QUERCUS SHUMARDII	SHUMARD OAK	1.5" CAL. 8' HT.	B&B			
SHRUBS						•		•	
$\bigcirc$	AR	55	ABELIA X 'ROSE CREEK'	ROSE CREEK ABELIA	3 GAL.	CONTAINER	2'-3'	3'-4'	MEDIUI

### HATCH LEGEND

 

SOD

ROCK MULCH -2"-4" WASHED RIVER ROCK

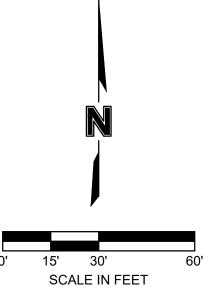



-CAUTIO

THE LOCATION OF UNDERGROUND UTILITIES DEPICTED ON THESE DRAWINGS ARE BASED ON VISUAL SURFACE EVIDENCE AND/OR AS-BUILT DRAWINGS PROVIDED BY OTHERS AND, THEREFORE; MAY NOT REPRESENT ALL UTILITIES PRESENT OR THEIR ACTUAL LOCATIONS. IT IS THE CONTRACTORS RESPONSIBILITY FOR COORDINATING WITH INDIVIDUAL UTILITY OWNERS TO ASCERTAIN THE EXACT LOCATION OF EXISTING UTILITIES AT SPECIFIC POINTS OF CONNECTION AND FOR NOTIFYING AHJ PRIOR TO ANY EXCAVATION ON SITE.

BRAKES PLUS SOUTH NOR

drawn by: SCD
checked by: approved by: QA/QC by: project no.: 024-03804
drawing no.: date: 09-06-24

SHEET 3

WG: F: \2024\03501