




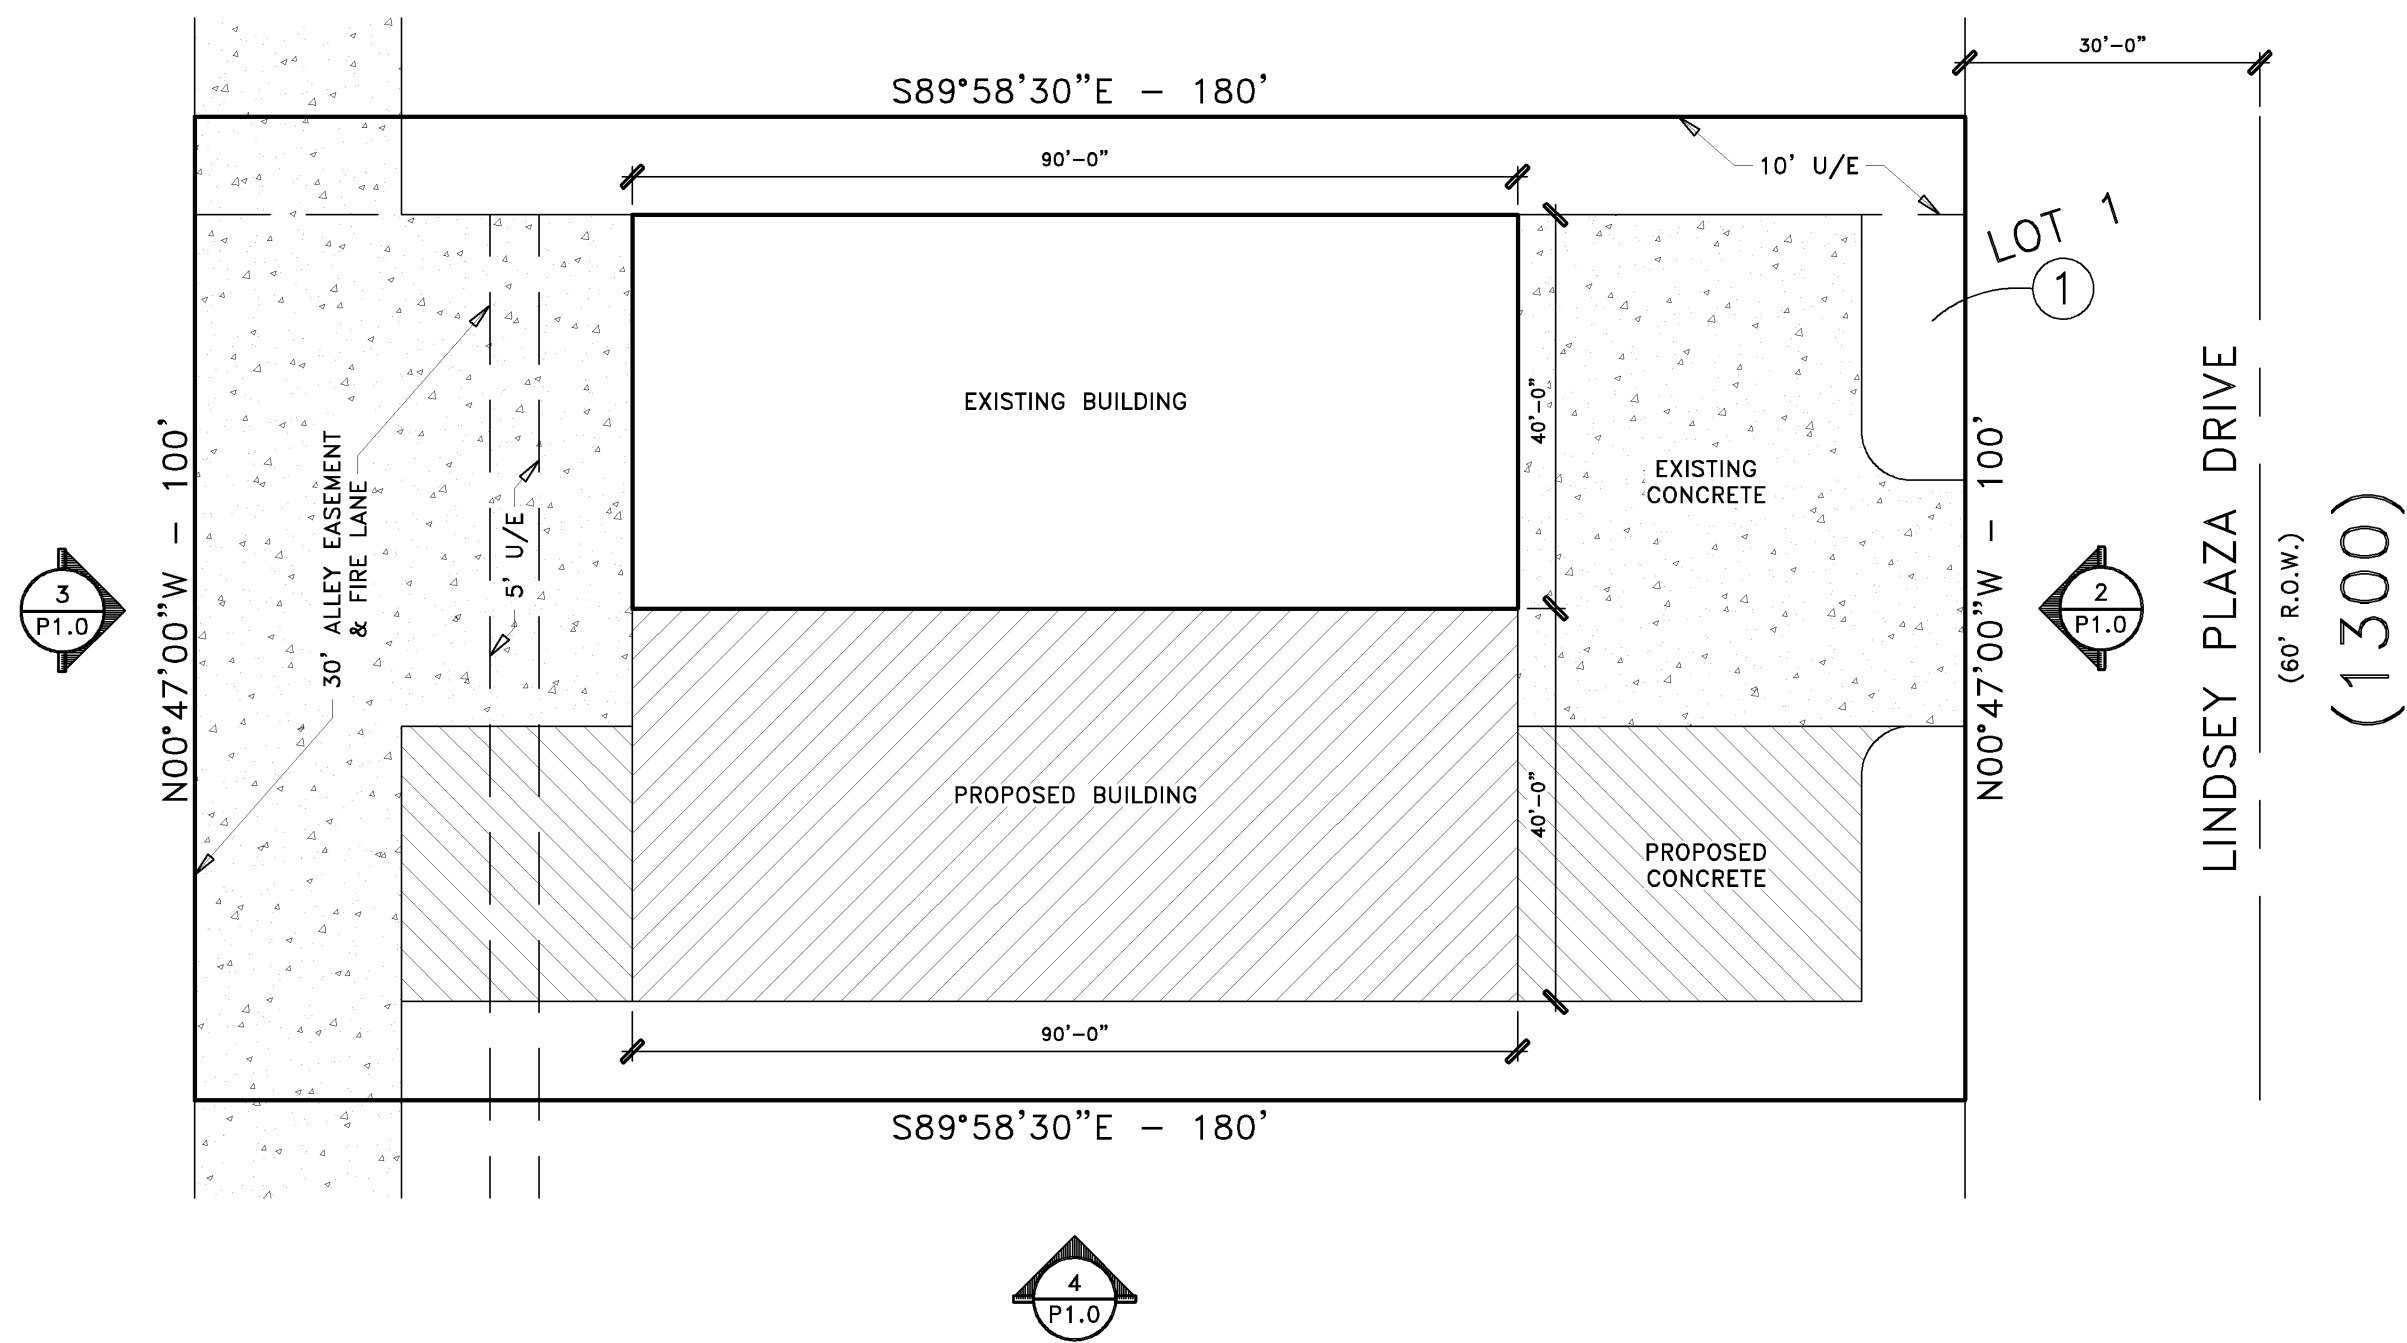


1
P1.0
PLOT PLAN
SCALE: 1/16" = 1'-0"

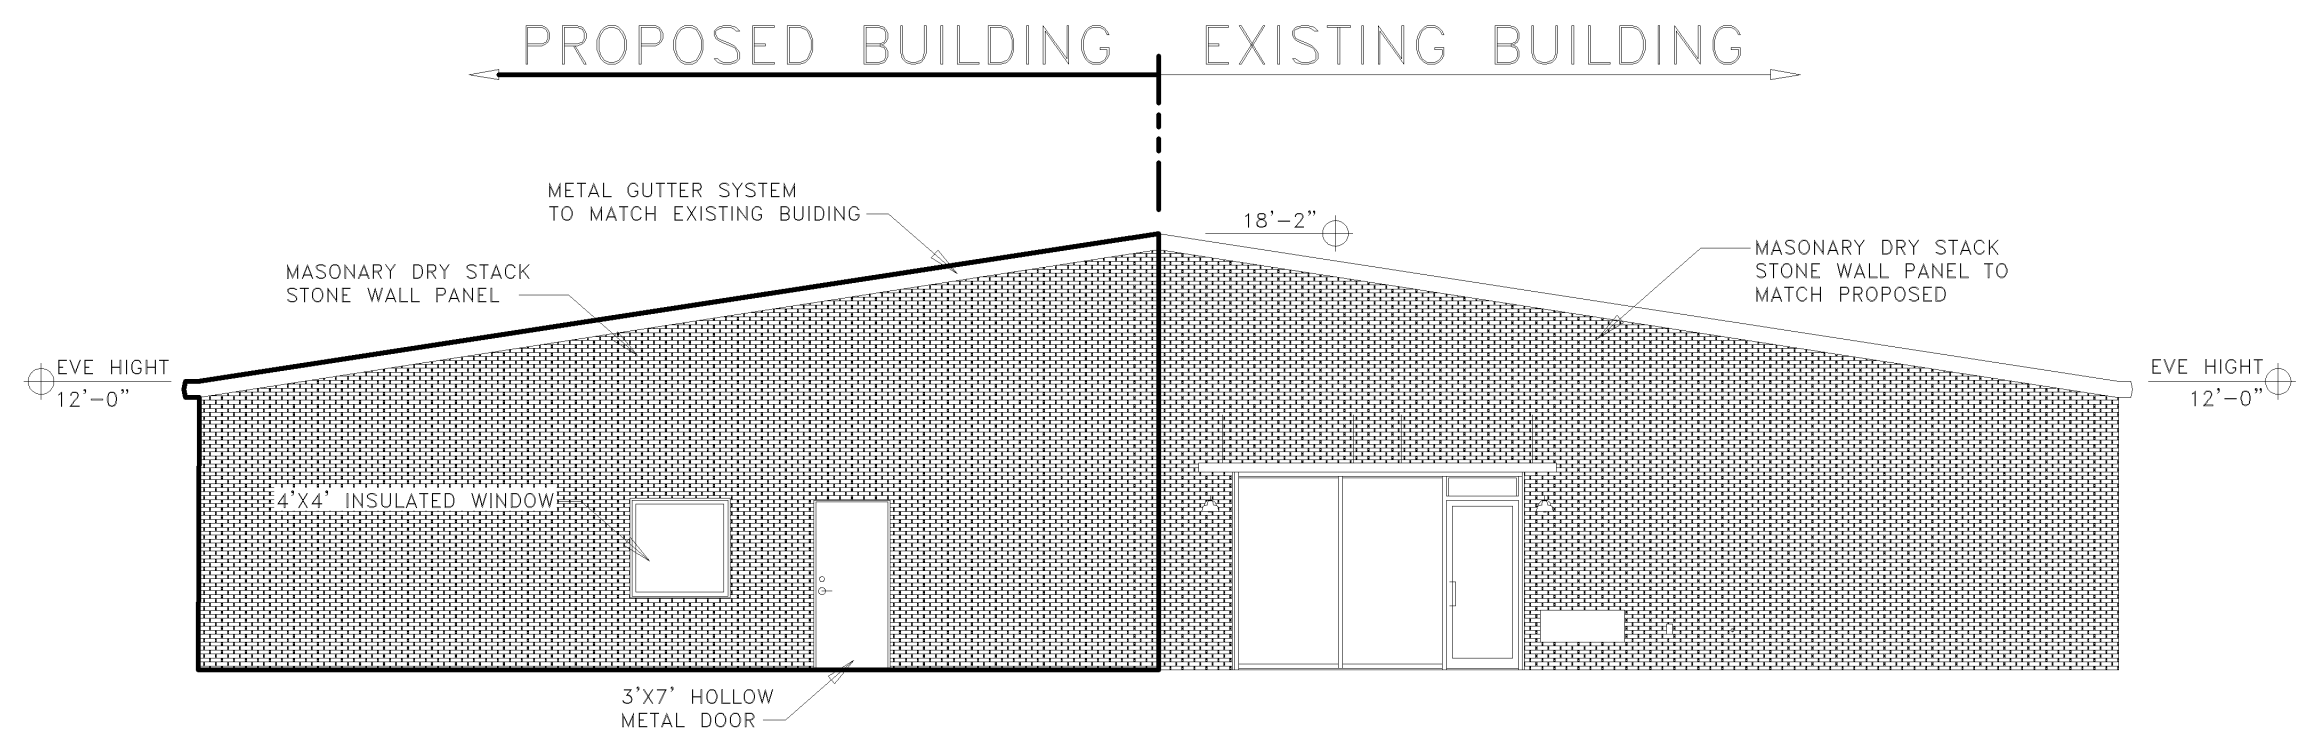

2
P1.0
FRONT ELEVATION
SCALE: 1/8" = 1'-0"

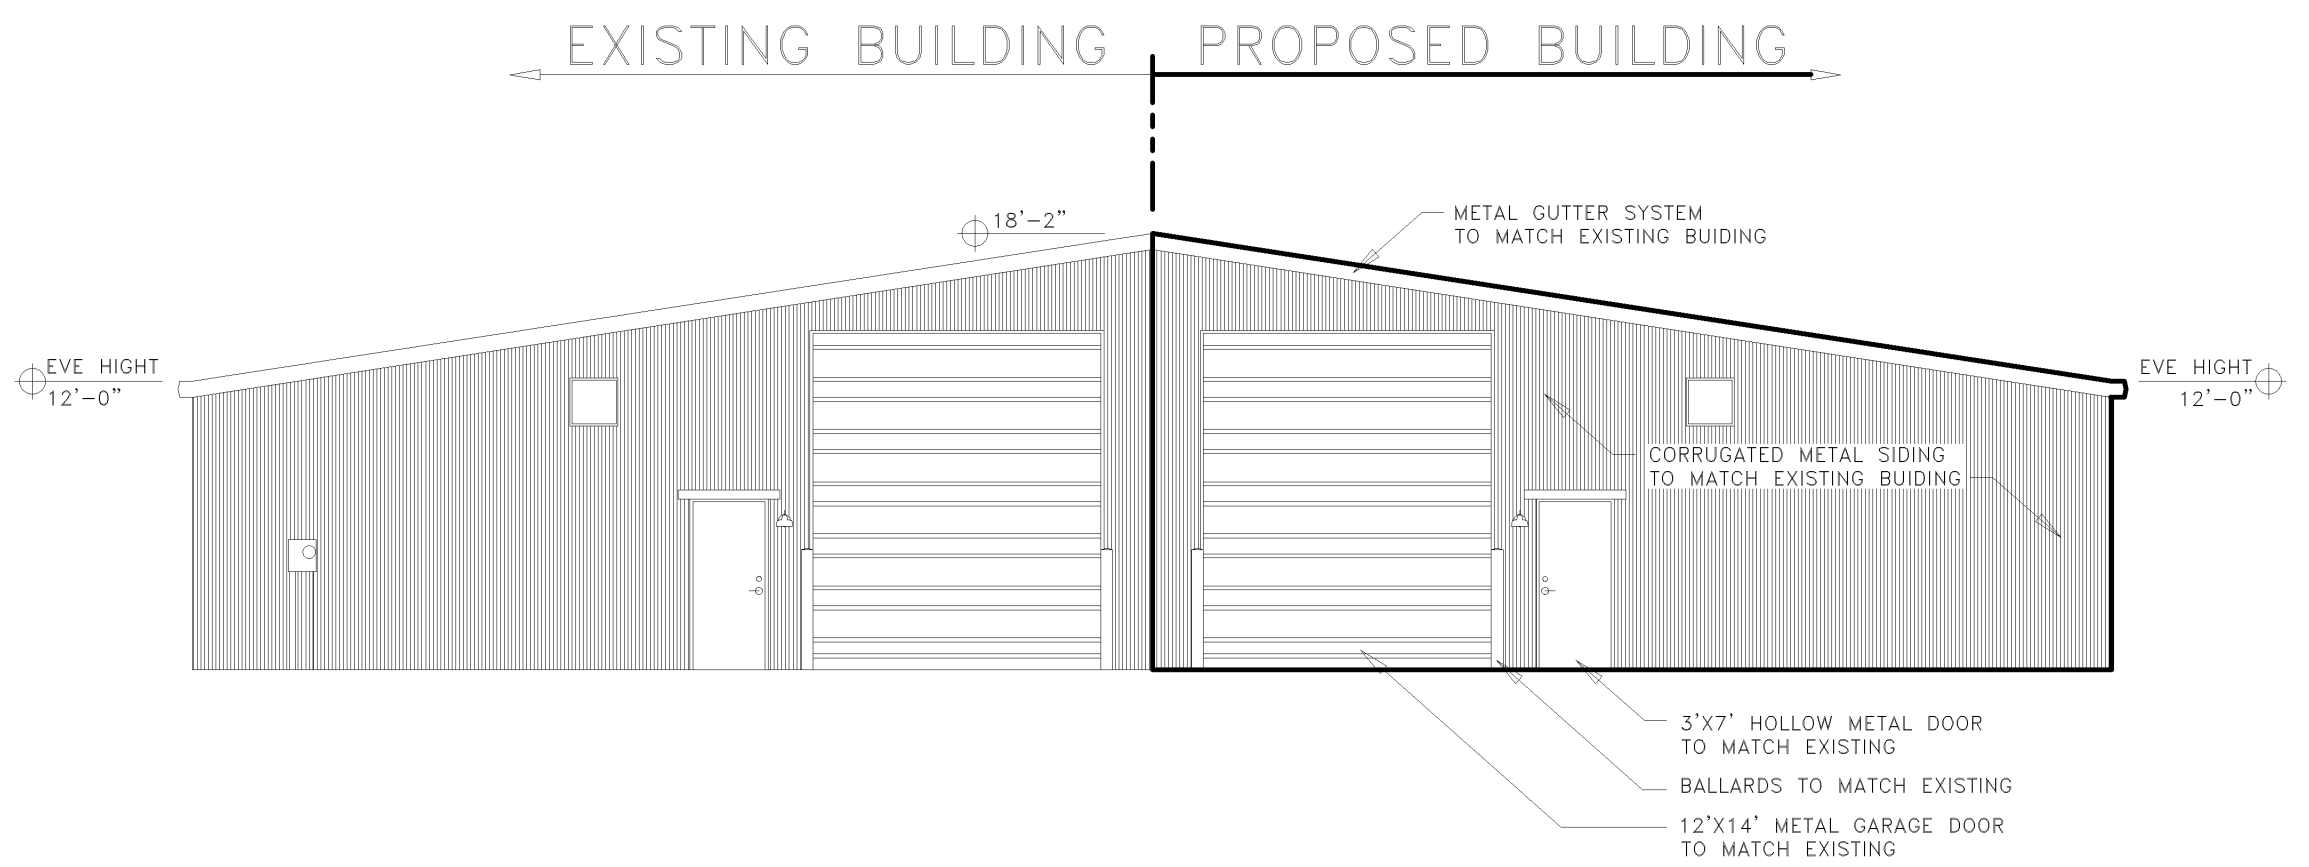

3
P1.0
REAR ELEVATION
SCALE: 1/8" = 1'-0"

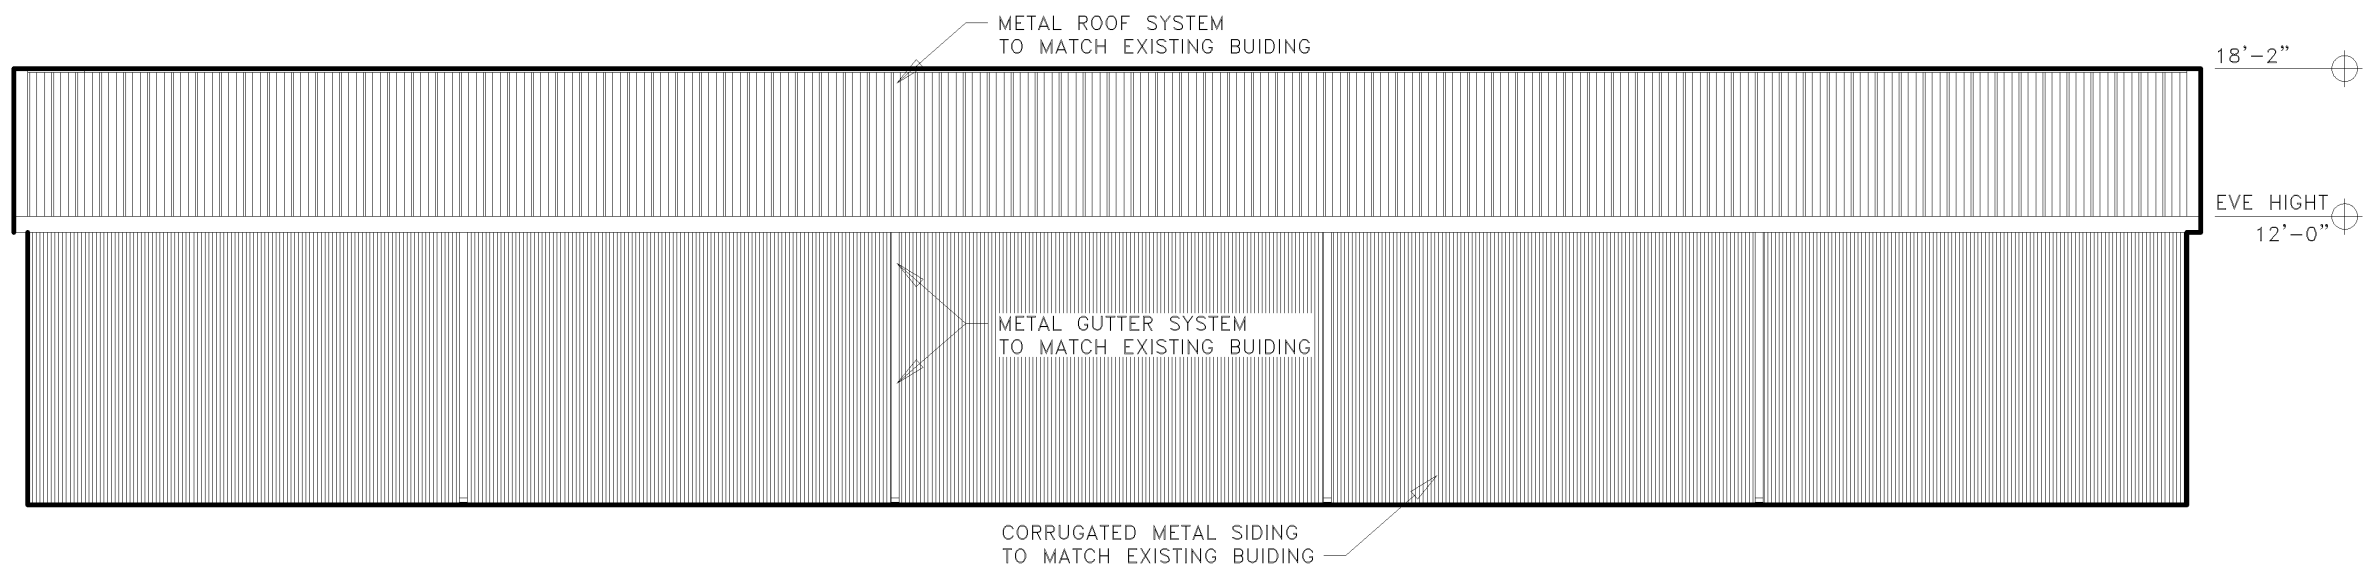

4
P1.0
SIDE ELEVATION
SCALE: 1/8" = 1'-0"

RJH Realty
Investments, Inc

1217 Lindsey Plaza Dr Suite 101,
Norman, OK 73071
Phone: (405) 364-4801

Expansion Proposal
for
1300 Lindsey Plaza Dr.
Norman, OK 73071

Property Discription:

Lot One (1), Block one(1),
EAST LINDSEY PLAZA, City
of Norman, Cleveland
County, Oklahoma,
according to the record
plat thereof.

1	12/10/22	EXPANSION

PROJECT NO:	2023-1
CAD DWG FILE:	DRAWING1.DWG
DRAWN BY:	C.C.

SHEET TITLE
EXPANSION PROPOSAL