
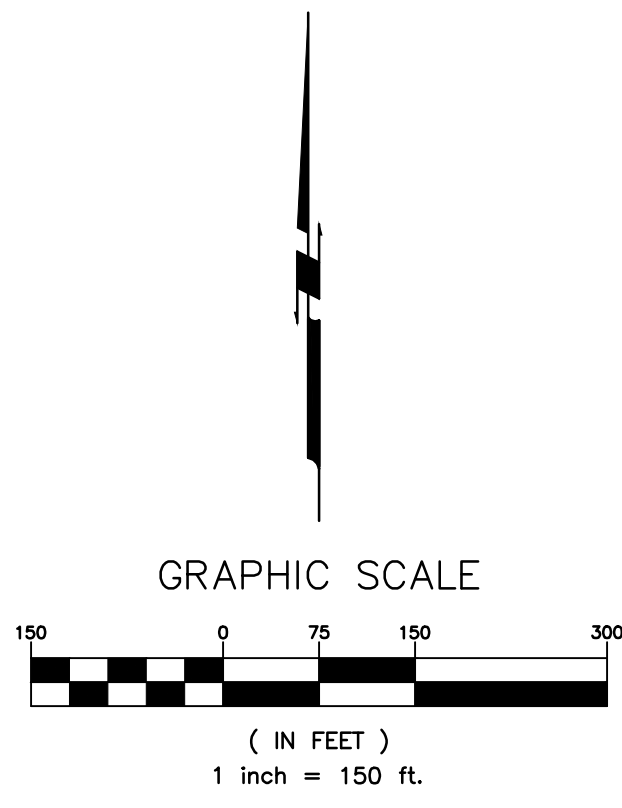
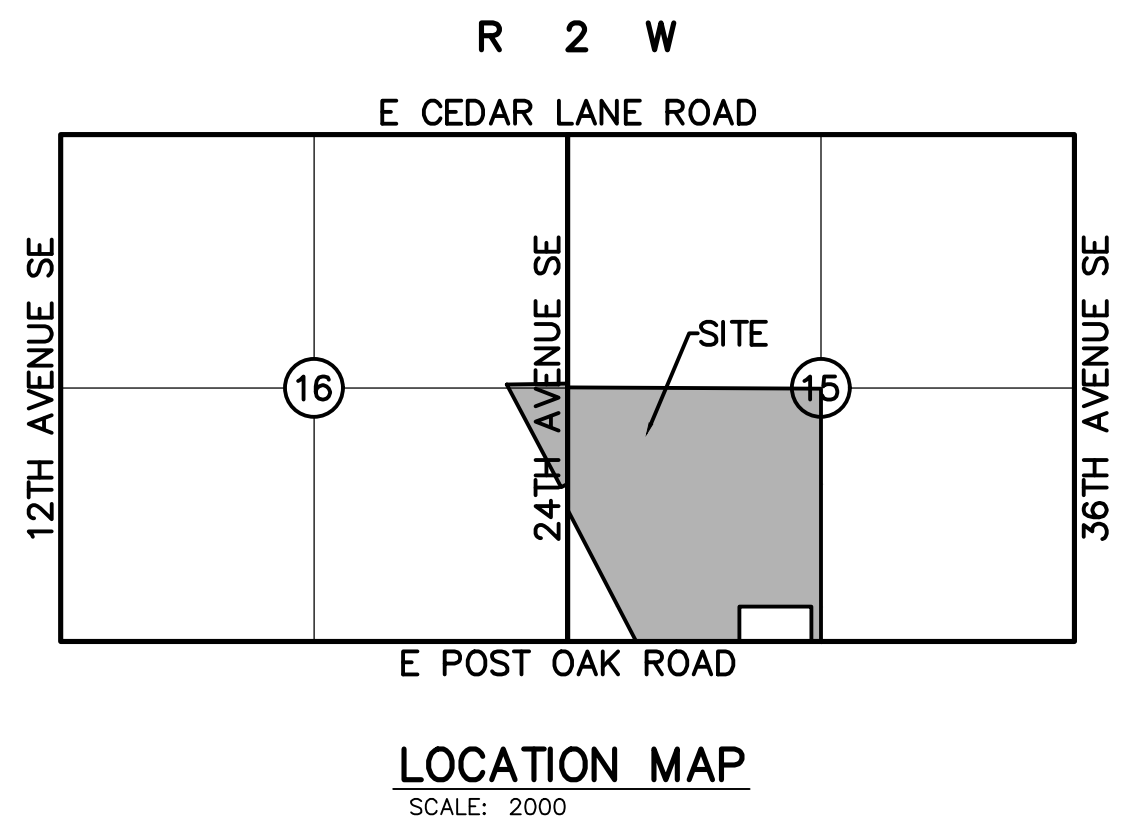


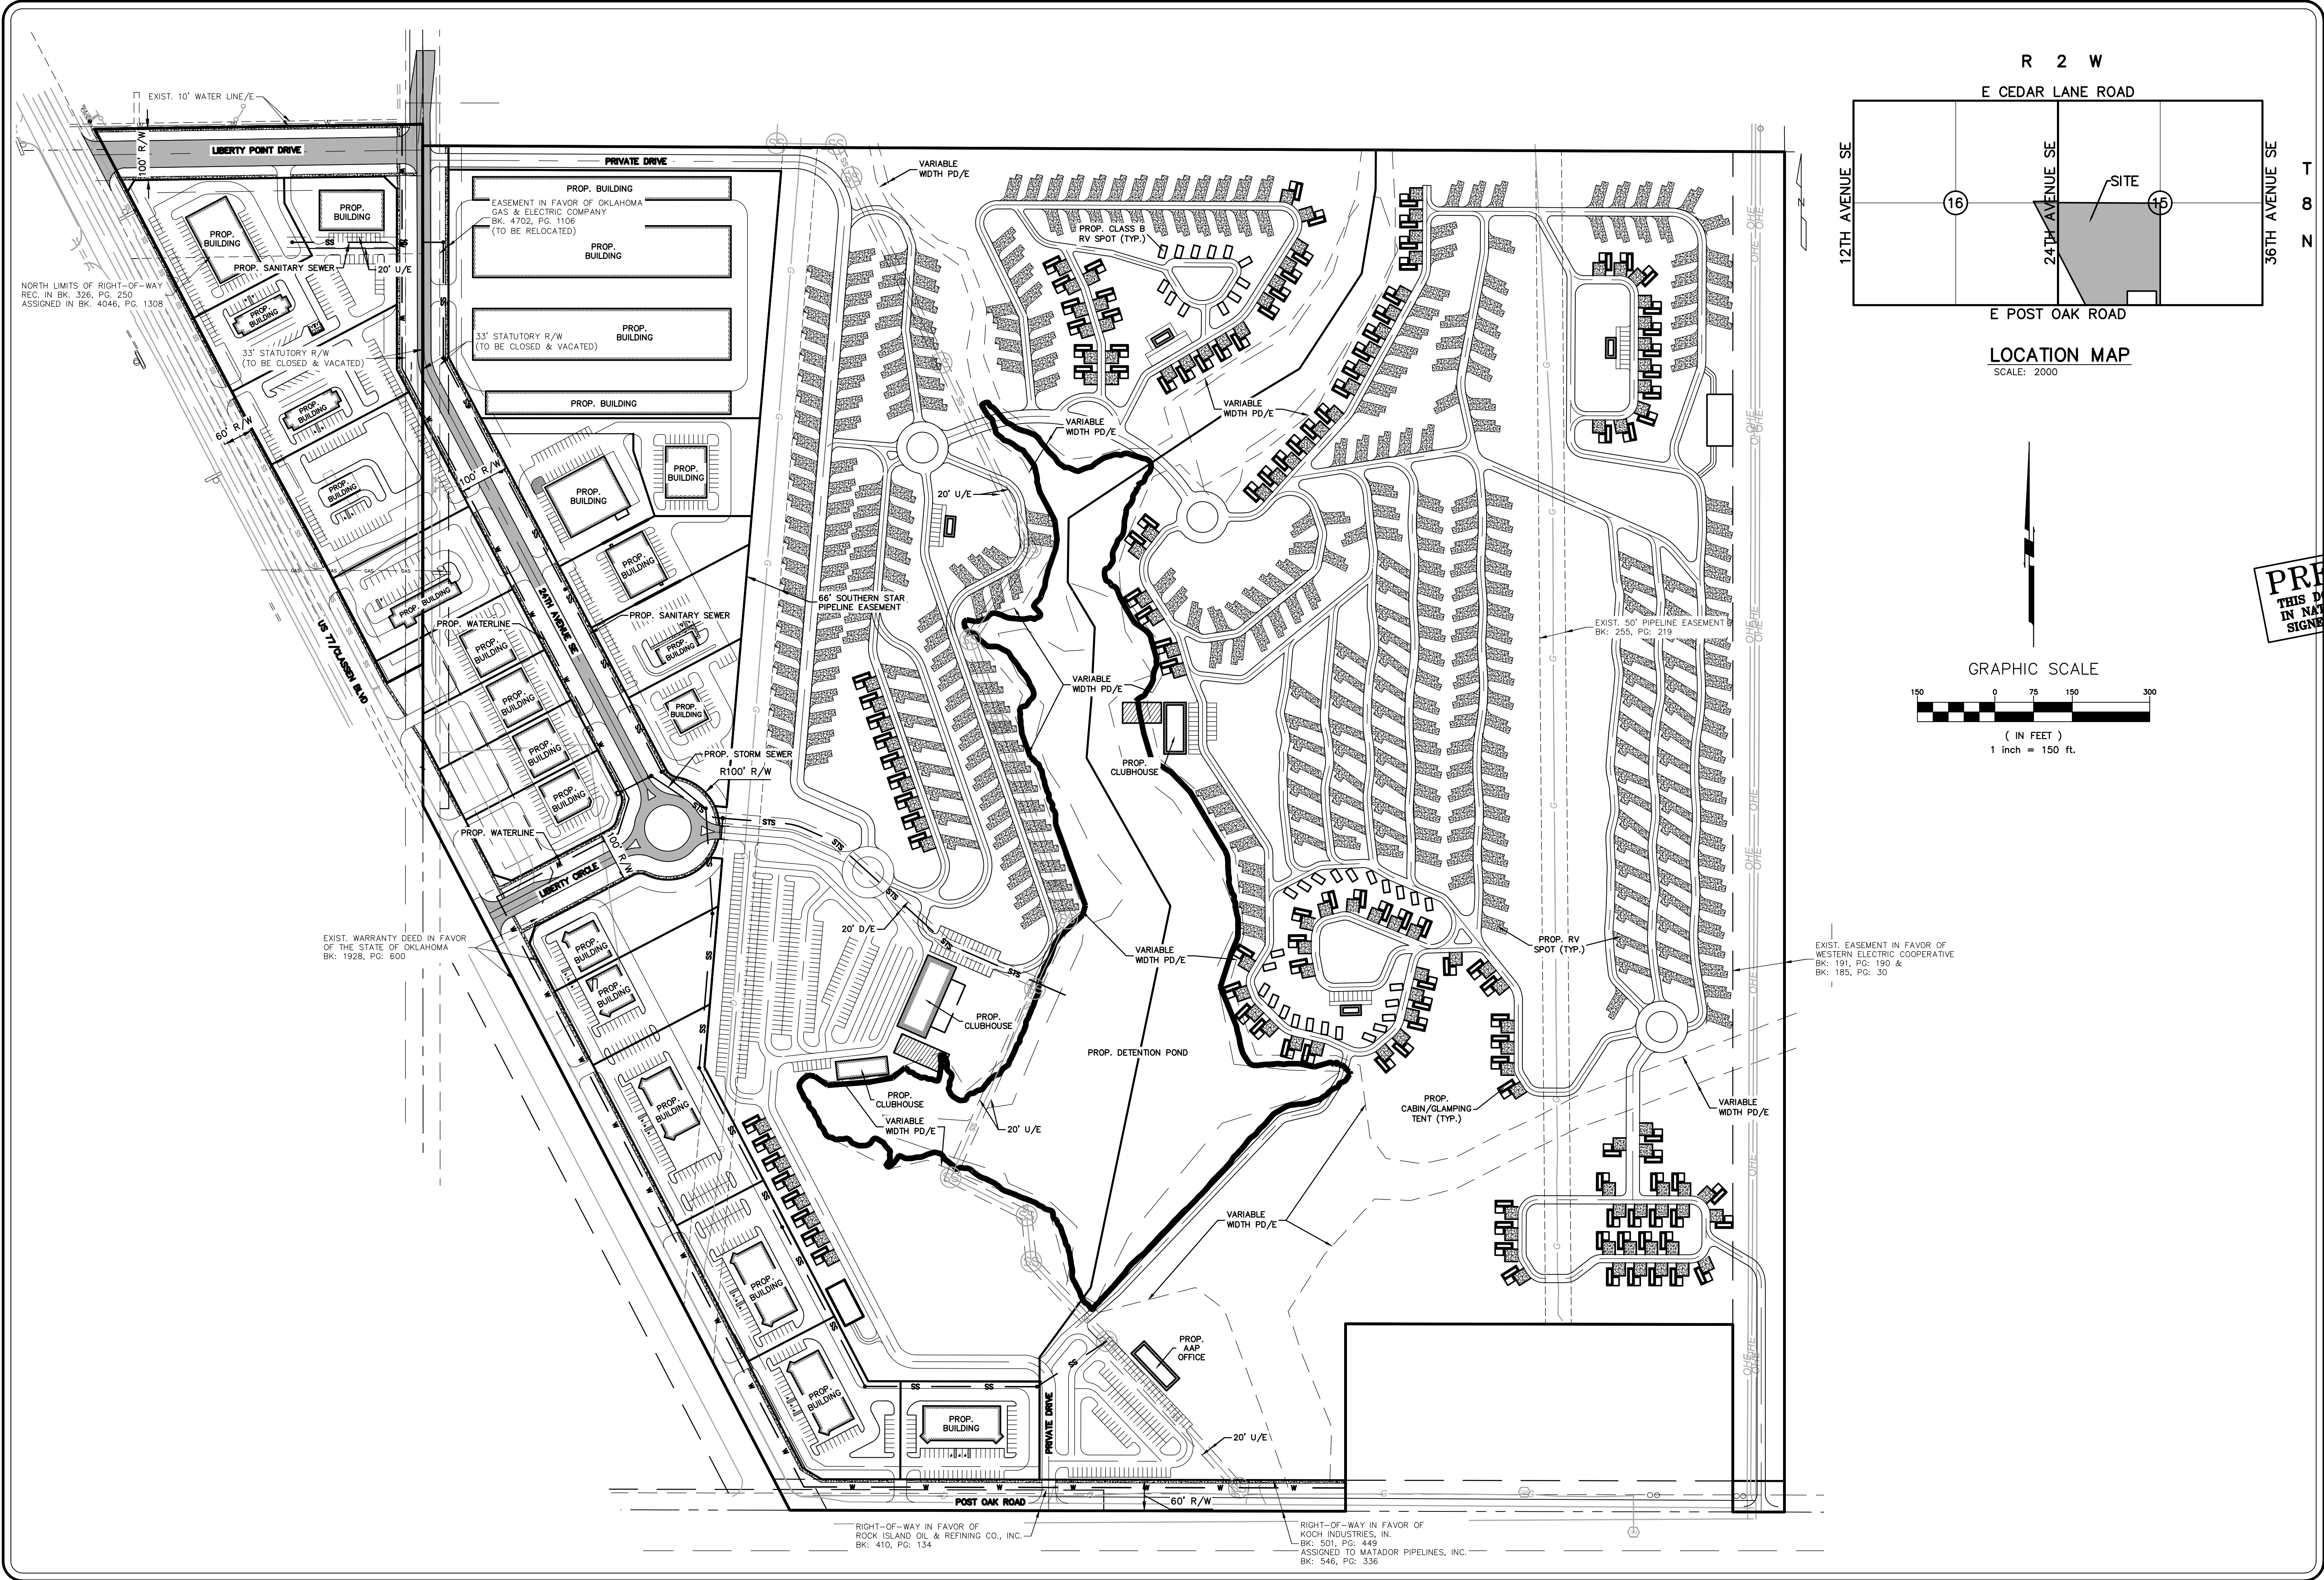

LIBERTY POINT
CLASSEN & POST OAK ROAD
NORMAN, OKLAHOMA
SITE PLAN

Proj. No.: 23-036		REVISIONS	DATE
Date:	11/1/2023		
Scale:	(Horiz.) 1"=150'		
	(Vert.) N/A		
Drawn By:	HWP		
Checked By:	GSC		
Approved By:	MCG		

Proj. No.: 23-036
Date: 11/7/2023
Scale: (Horizontal)=1"=150'
(Vertical)=1"=10'
Drawn By: N/A
Checked By: [Signature]
Approved By: [Signature]

SHEET NUMBER
SP

RUBBS CONSULTING, LLC
CIVIL ENGINEERING & LAND PLANNING
1800 S. Lincoln Blvd., Suite 100
Yukon, OK 73099
Phone: (405) 265-0641
Fax: (405) 265-0649
GRUBBS CONSULTING, LLC, CERTIFICATE OF AUTHORIZATION NO. CA-5115 EXPI. 09/30/24