


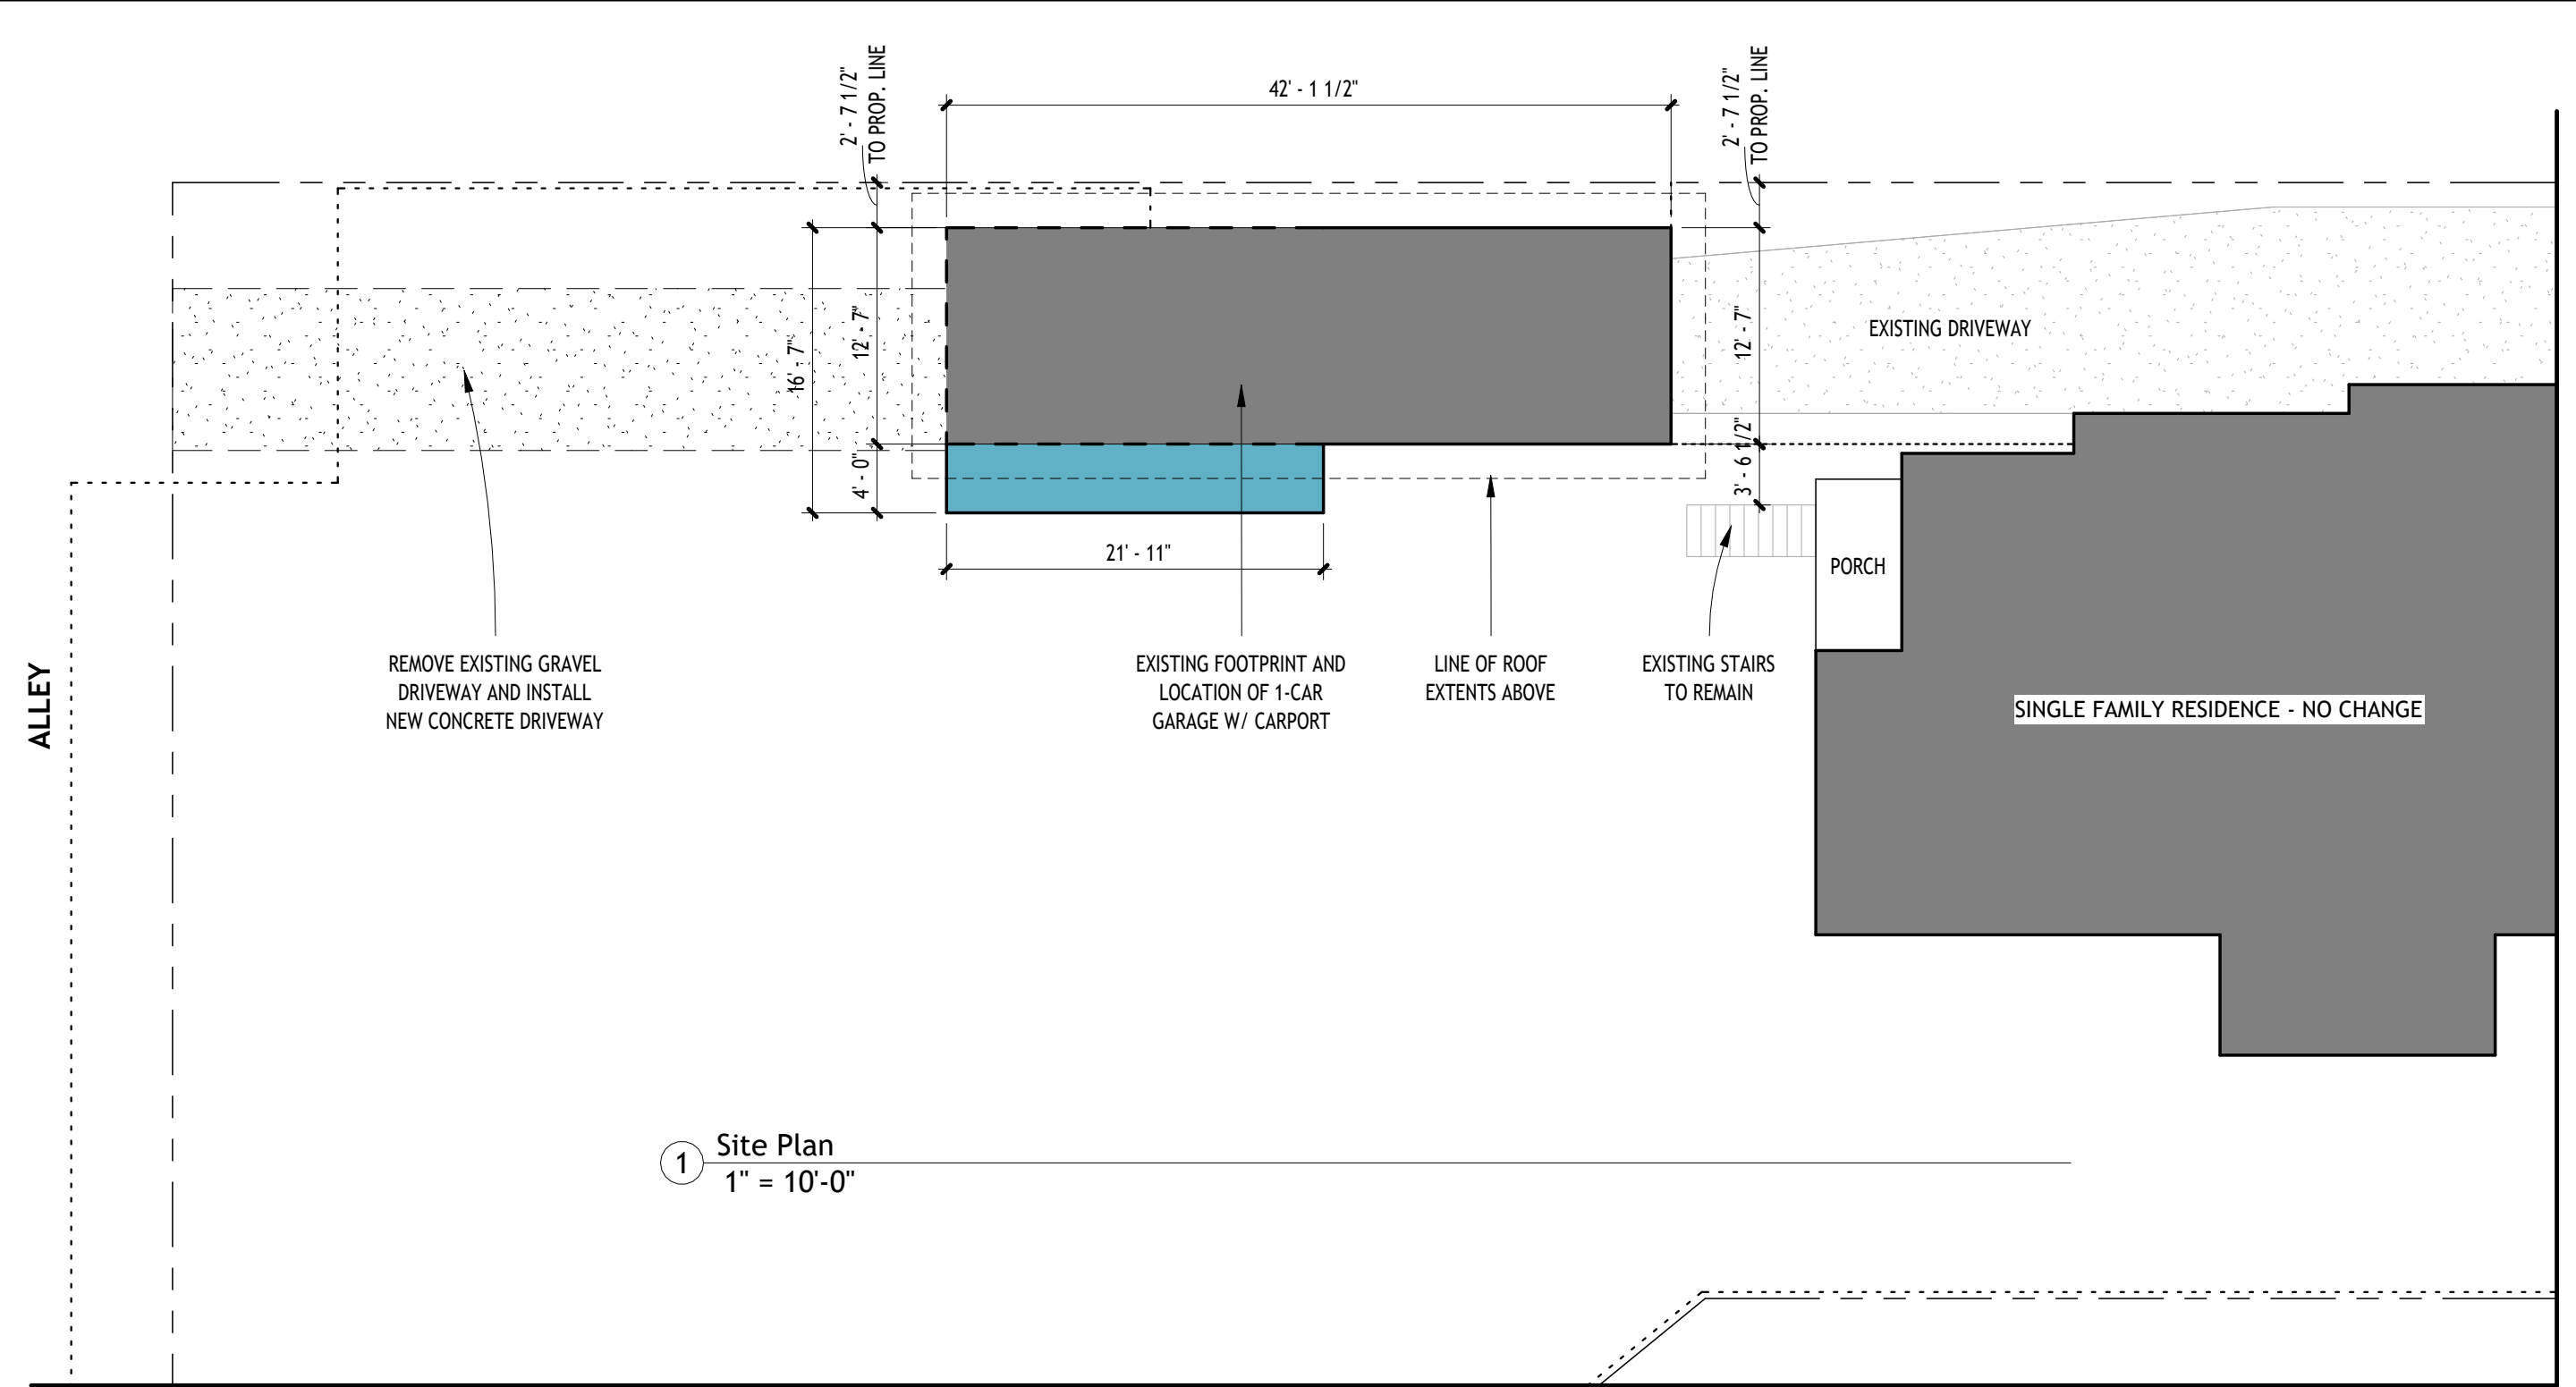

401 S BLACKWELDER AVENUE
OKLAHOMA CITY, OK 73108

p: 405-549-9880
e: info@oldhomerescue.com

BARKER RESIDENCE - GARAGE
434 CHAUTAUQUA AVE
NORMAN, OK 73069

PROJECT NO.:

DATE: 07/16/26


REVISION NO.:

SITE PLAN LEGEND		AREAS		Sheet Index	
PROPERTY LINE		EXISTING GARAGE FOOTPRINT:	530 SF		
EXISTING BUILDING FOOTPRINT		PROPOSED GARAGE ADDITION:	+87 SF	AS-1	SITE PLAN
PROPOSED FOOTPRINT ADDITION				AD-1	EXISTING/ DEMO FLOOR PLAN
EXISTING 6' TALL FENCE				AD-2	EXISTING/ DEMO ELEVATIONS
EXISTING 4' TALL FENCE		PROPOSED 2-CAR GARAGE AREA:	617 SF	AD-3	EXISTING/ DEMO ELEVATIONS
				A-1	PROPOSED FLOOR PLAN
				A-2	PROPOSED ELEVATIONS
				A-3	PROPOSED ELEVATIONS

SITE PLAN

SHEET NO.

AS-1

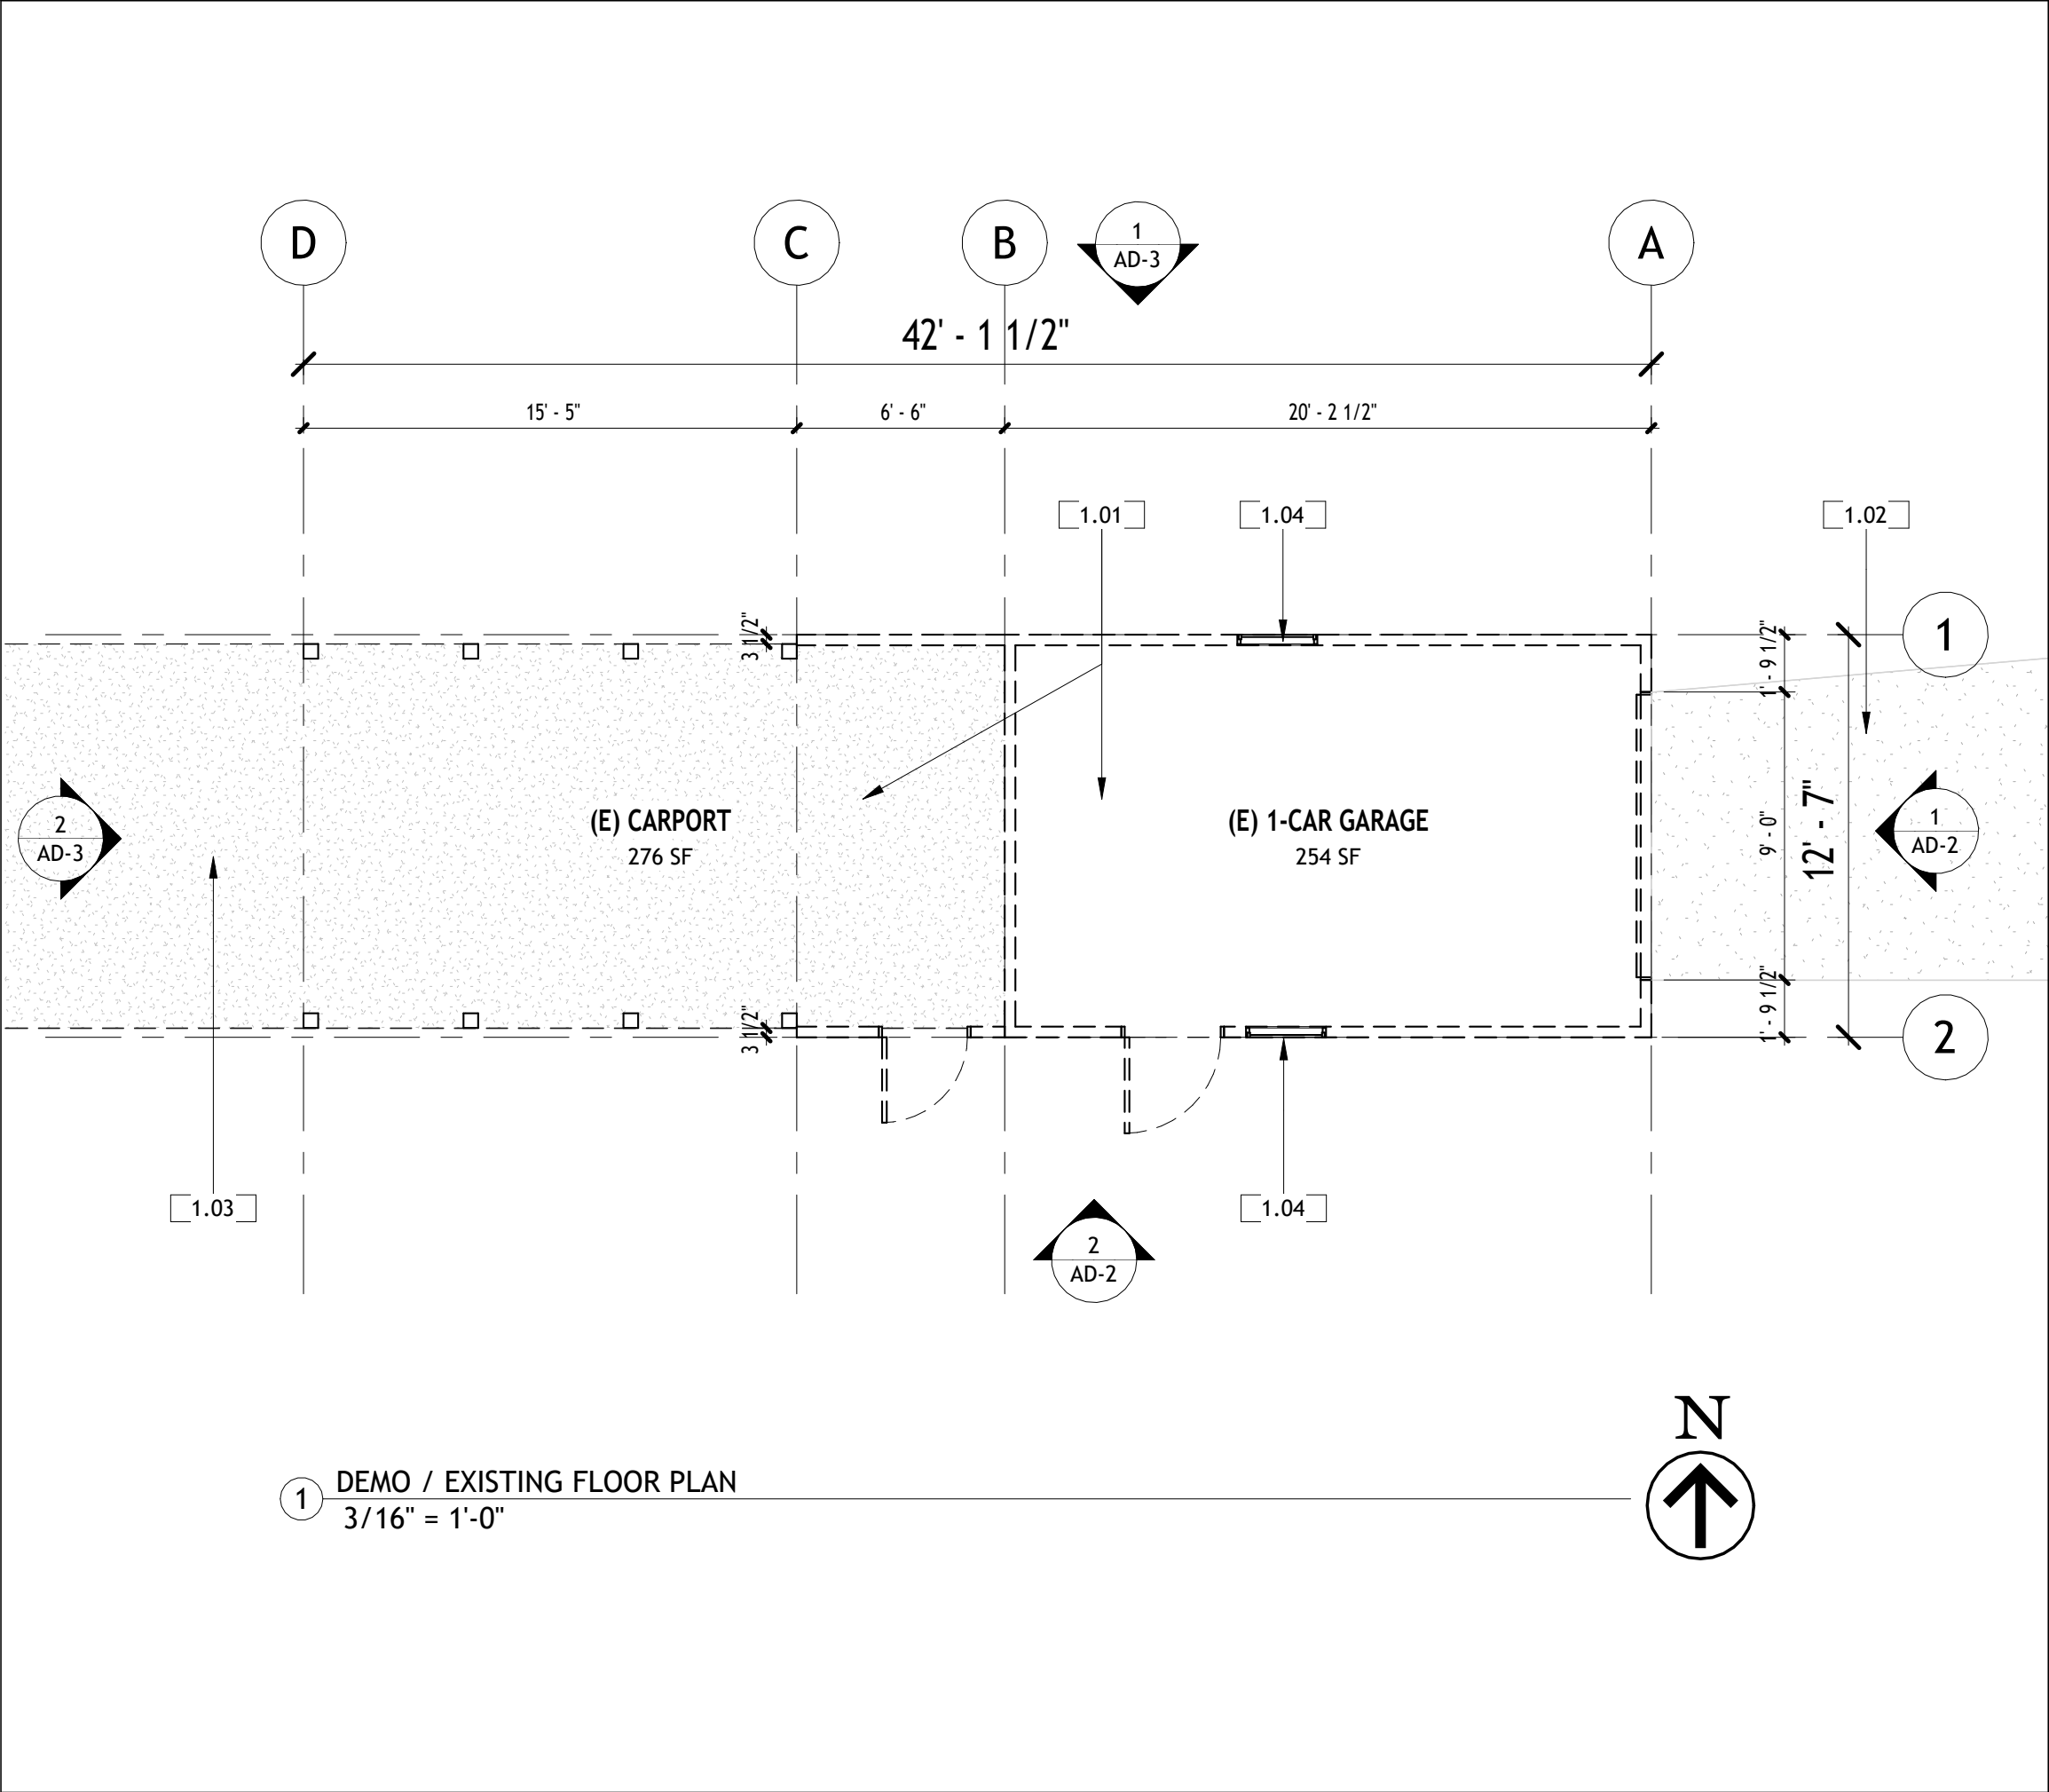

DEMO NOTES	
1.01	REMOVE AND DISPOSE OF GARAGE AND CARPORT STRUCTURE IN ENTIRETY
1.02	EXISTING FRONT DRIVEWAY TO REMAIN - PROTECT IN PLACE
1.03	EXISTING REAR GRAVEL DRIVEWAY TO BE REMOVED
1.04	SALVAGE AND REPAIR EXISTING WOOD WINDOWS FOR REUSE IN NEW GARAGE



401 S BLACKWELDER AVENUE
OKLAHOMA CITY, OK 73108



p: 405-549-9880
e: info@oldhomerescue.com

BARKER RESIDENCE - GARAGE
434 CHAUTAUQUA AVE
NORMAN, OK 73069

PROJECT NO.:	
DATE:	07/16/26
REVISION NO.:	

EXISTING/
DEMO FLOOR
PLAN

SHEET NO.
AD-1

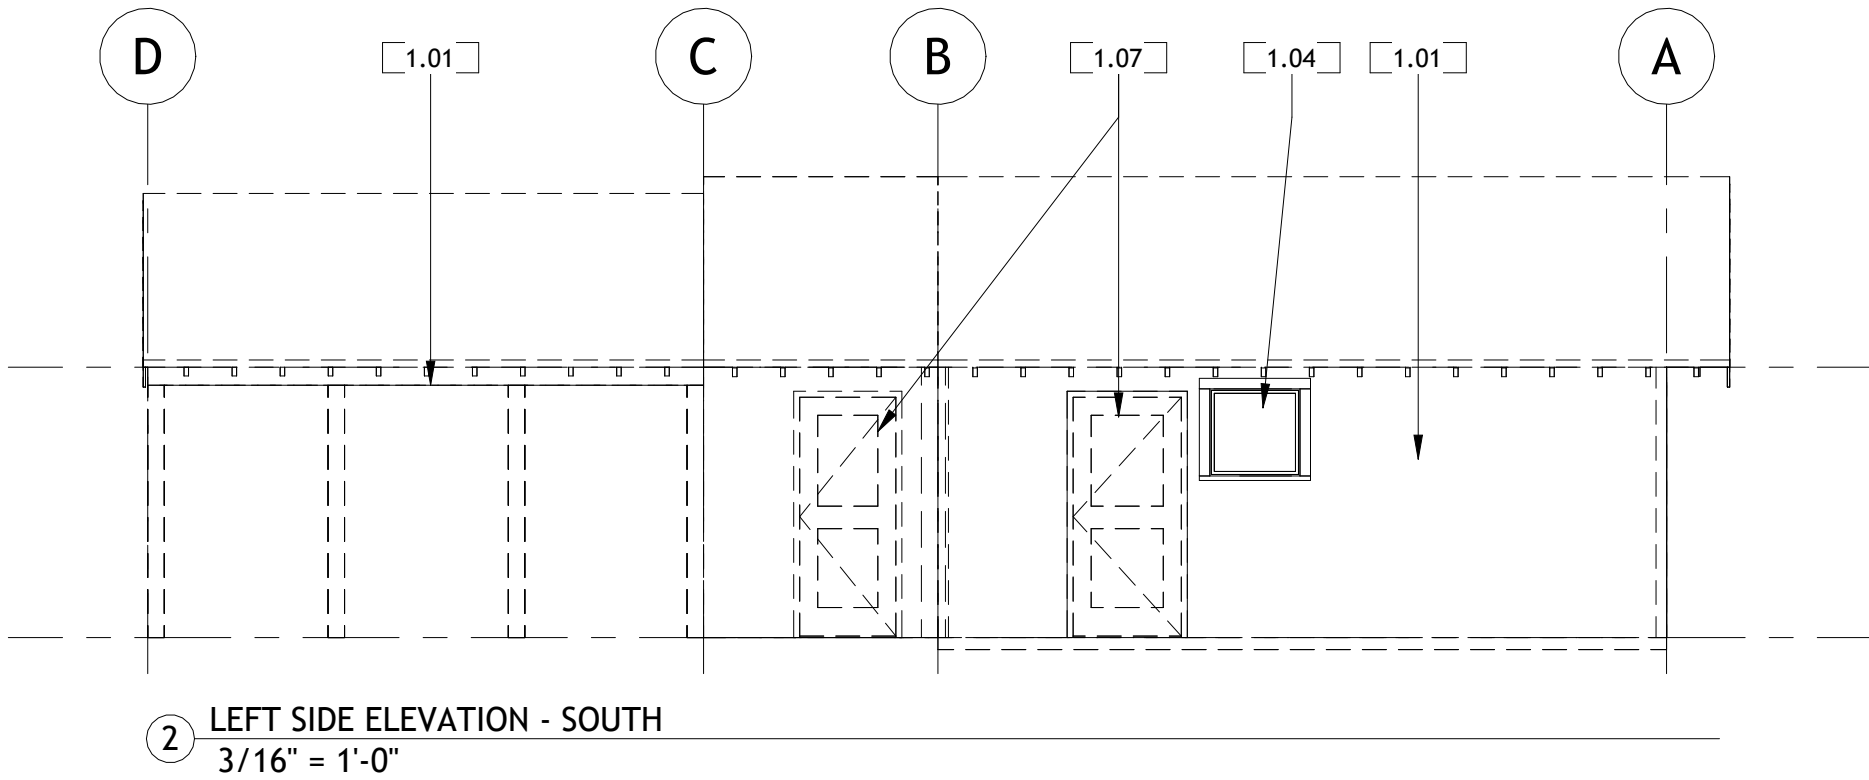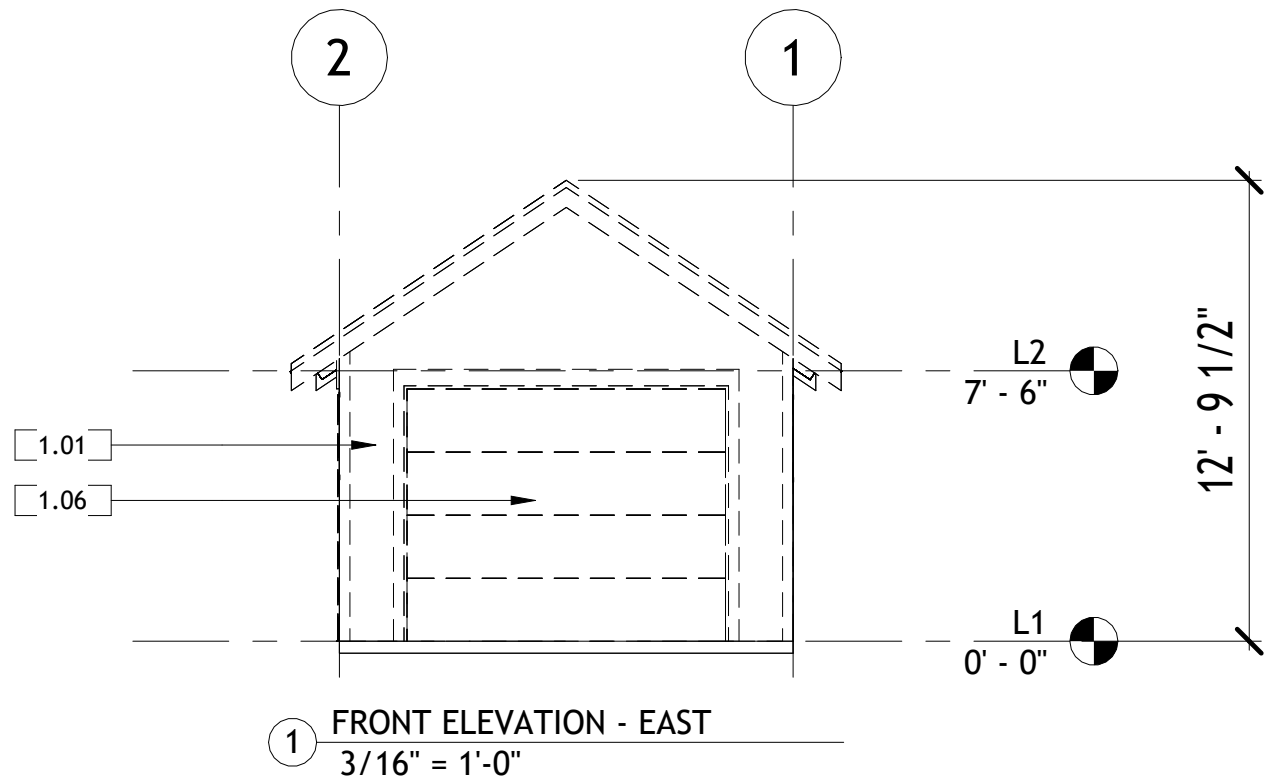

DEMO NOTES

- | | |
|------|--|
| 1.01 | REMOVE AND DISPOSE OF GARAGE AND CARPORT STRUCTURE IN ENTIRETY |
| 1.04 | SALVAGE AND REPAIR EXISTING WOOD WINDOWS FOR REUSE IN NEW GARAGE |
| 1.06 | REMOVE AND DISPOSE OF EXISTING METAL SECTIONAL GARAGE DOOR |
| 1.07 | REMOVE AND DISPOSE OF EXISTING EXTERIOR DOOR |



401 S BLACKWELDER AVENUE
OKLAHOMA CITY, OK 73108

p: 405-549-9880
e: info@oldhomerescue.com

BARKER RESIDENCE - GARAGE
434 CHAUTAUQUA AVE
NORMAN, OK 73069

PROJECT NO.:


DATE: 07/16/26

REVISION NO.:


EXISTING/
DEMO
ELEVATIONS

SHEET NO.

AD-2

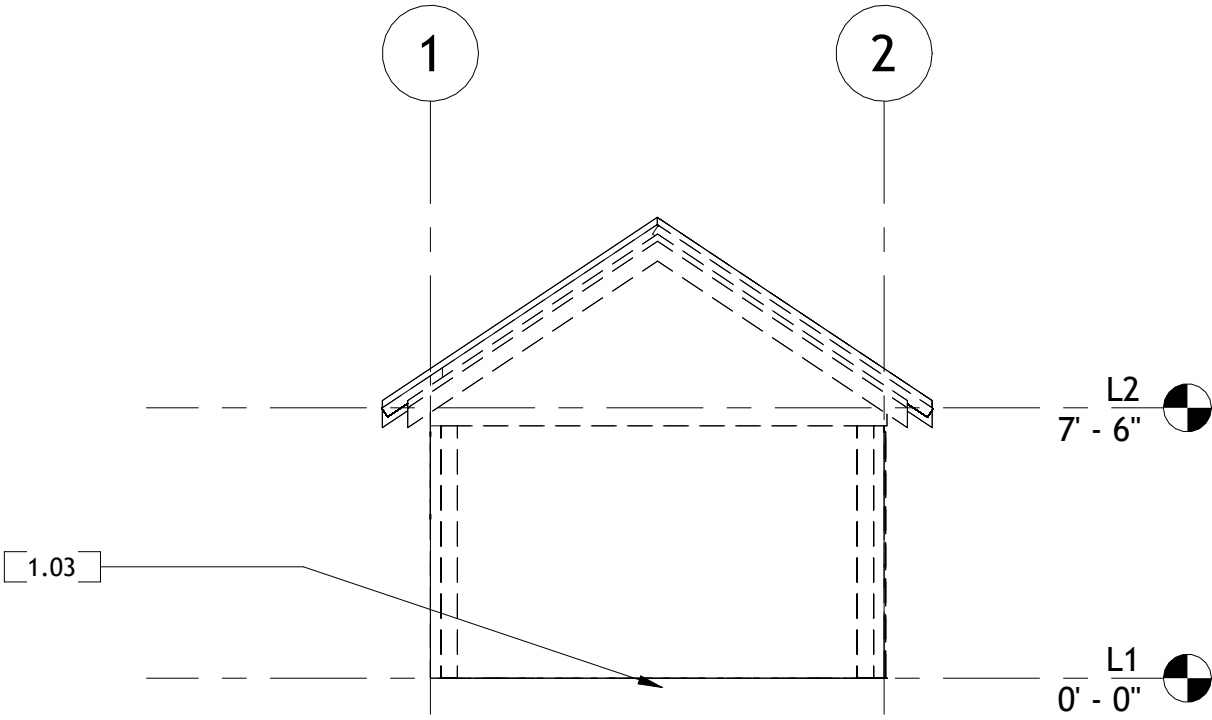

2 REAR ELEVATION - WEST
3/16" = 1'-0"

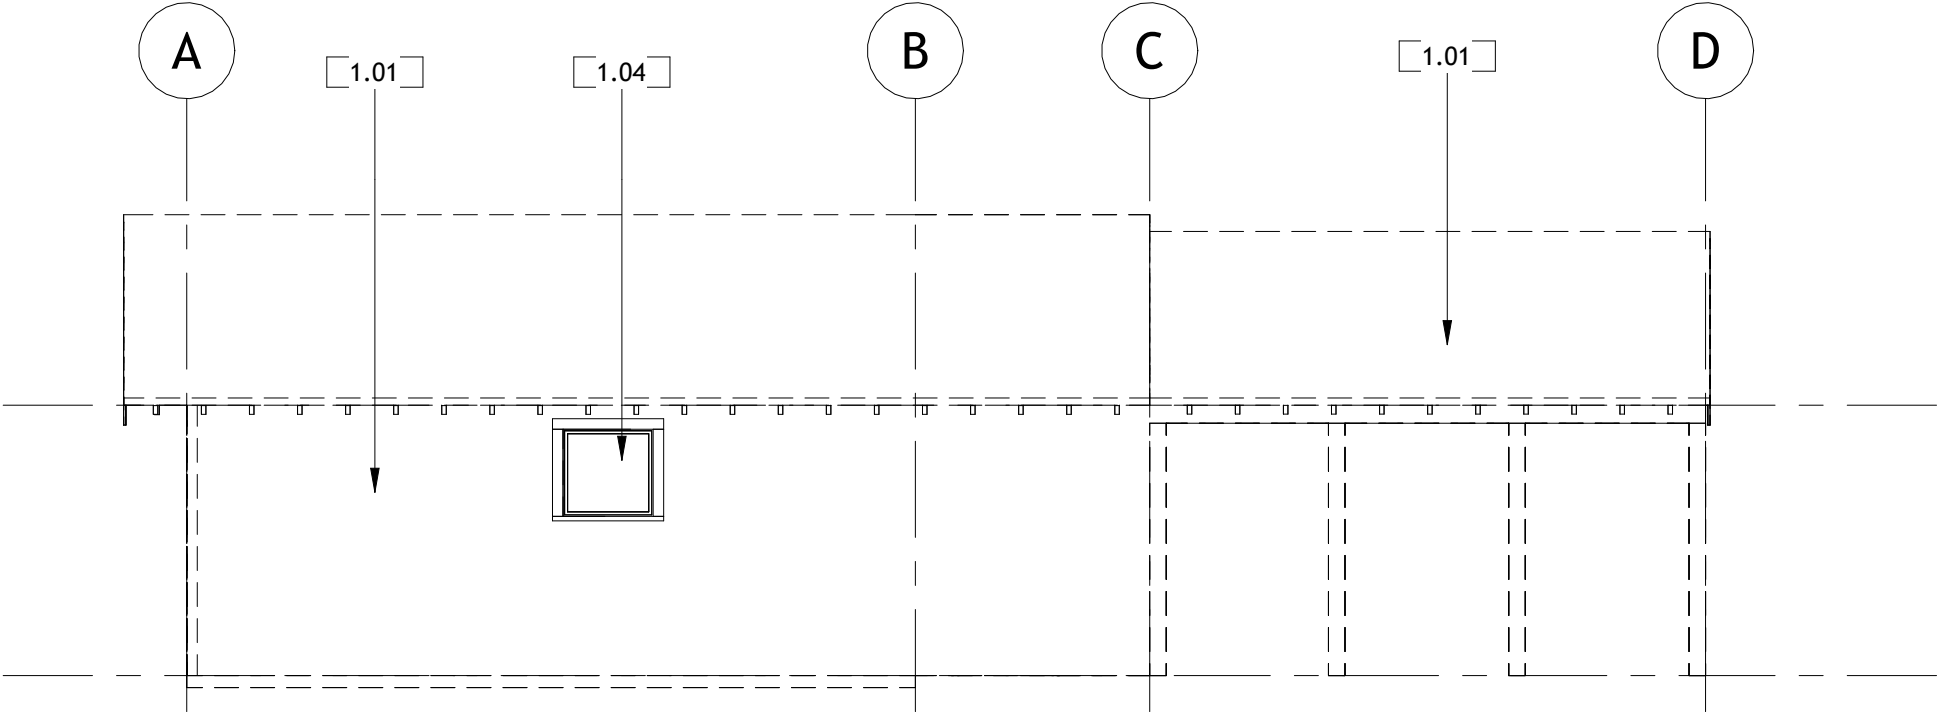

1 RIGHT SIDE ELEVATION - NORTH
3/16" = 1'-0"

ELEVATION NOTES

1.01	REMOVE AND DISPOSE OF GARAGE AND CARPORT STRUCTURE IN ENTIRETY
1.03	EXISTING REAR GRAVEL DRIVEWAY TO BE REMOVED
1.04	SALVAGE AND REPAIR EXISTING WOOD WINDOWS FOR REUSE IN NEW GARAGE



401 S BLACKWELDER AVENUE
OKLAHOMA CITY, OK 73108

p: 405-549-9880
e: info@oldhomerescue.com

BARKER RESIDENCE - GARAGE
434 CHAUTAUQUA AVE
NORMAN, OK 73069

PROJECT NO.:


DATE: 07/16/26

REVISION NO.:

EXISTING/
DEMO
ELEVATIONS

SHEET NO.

AD-3

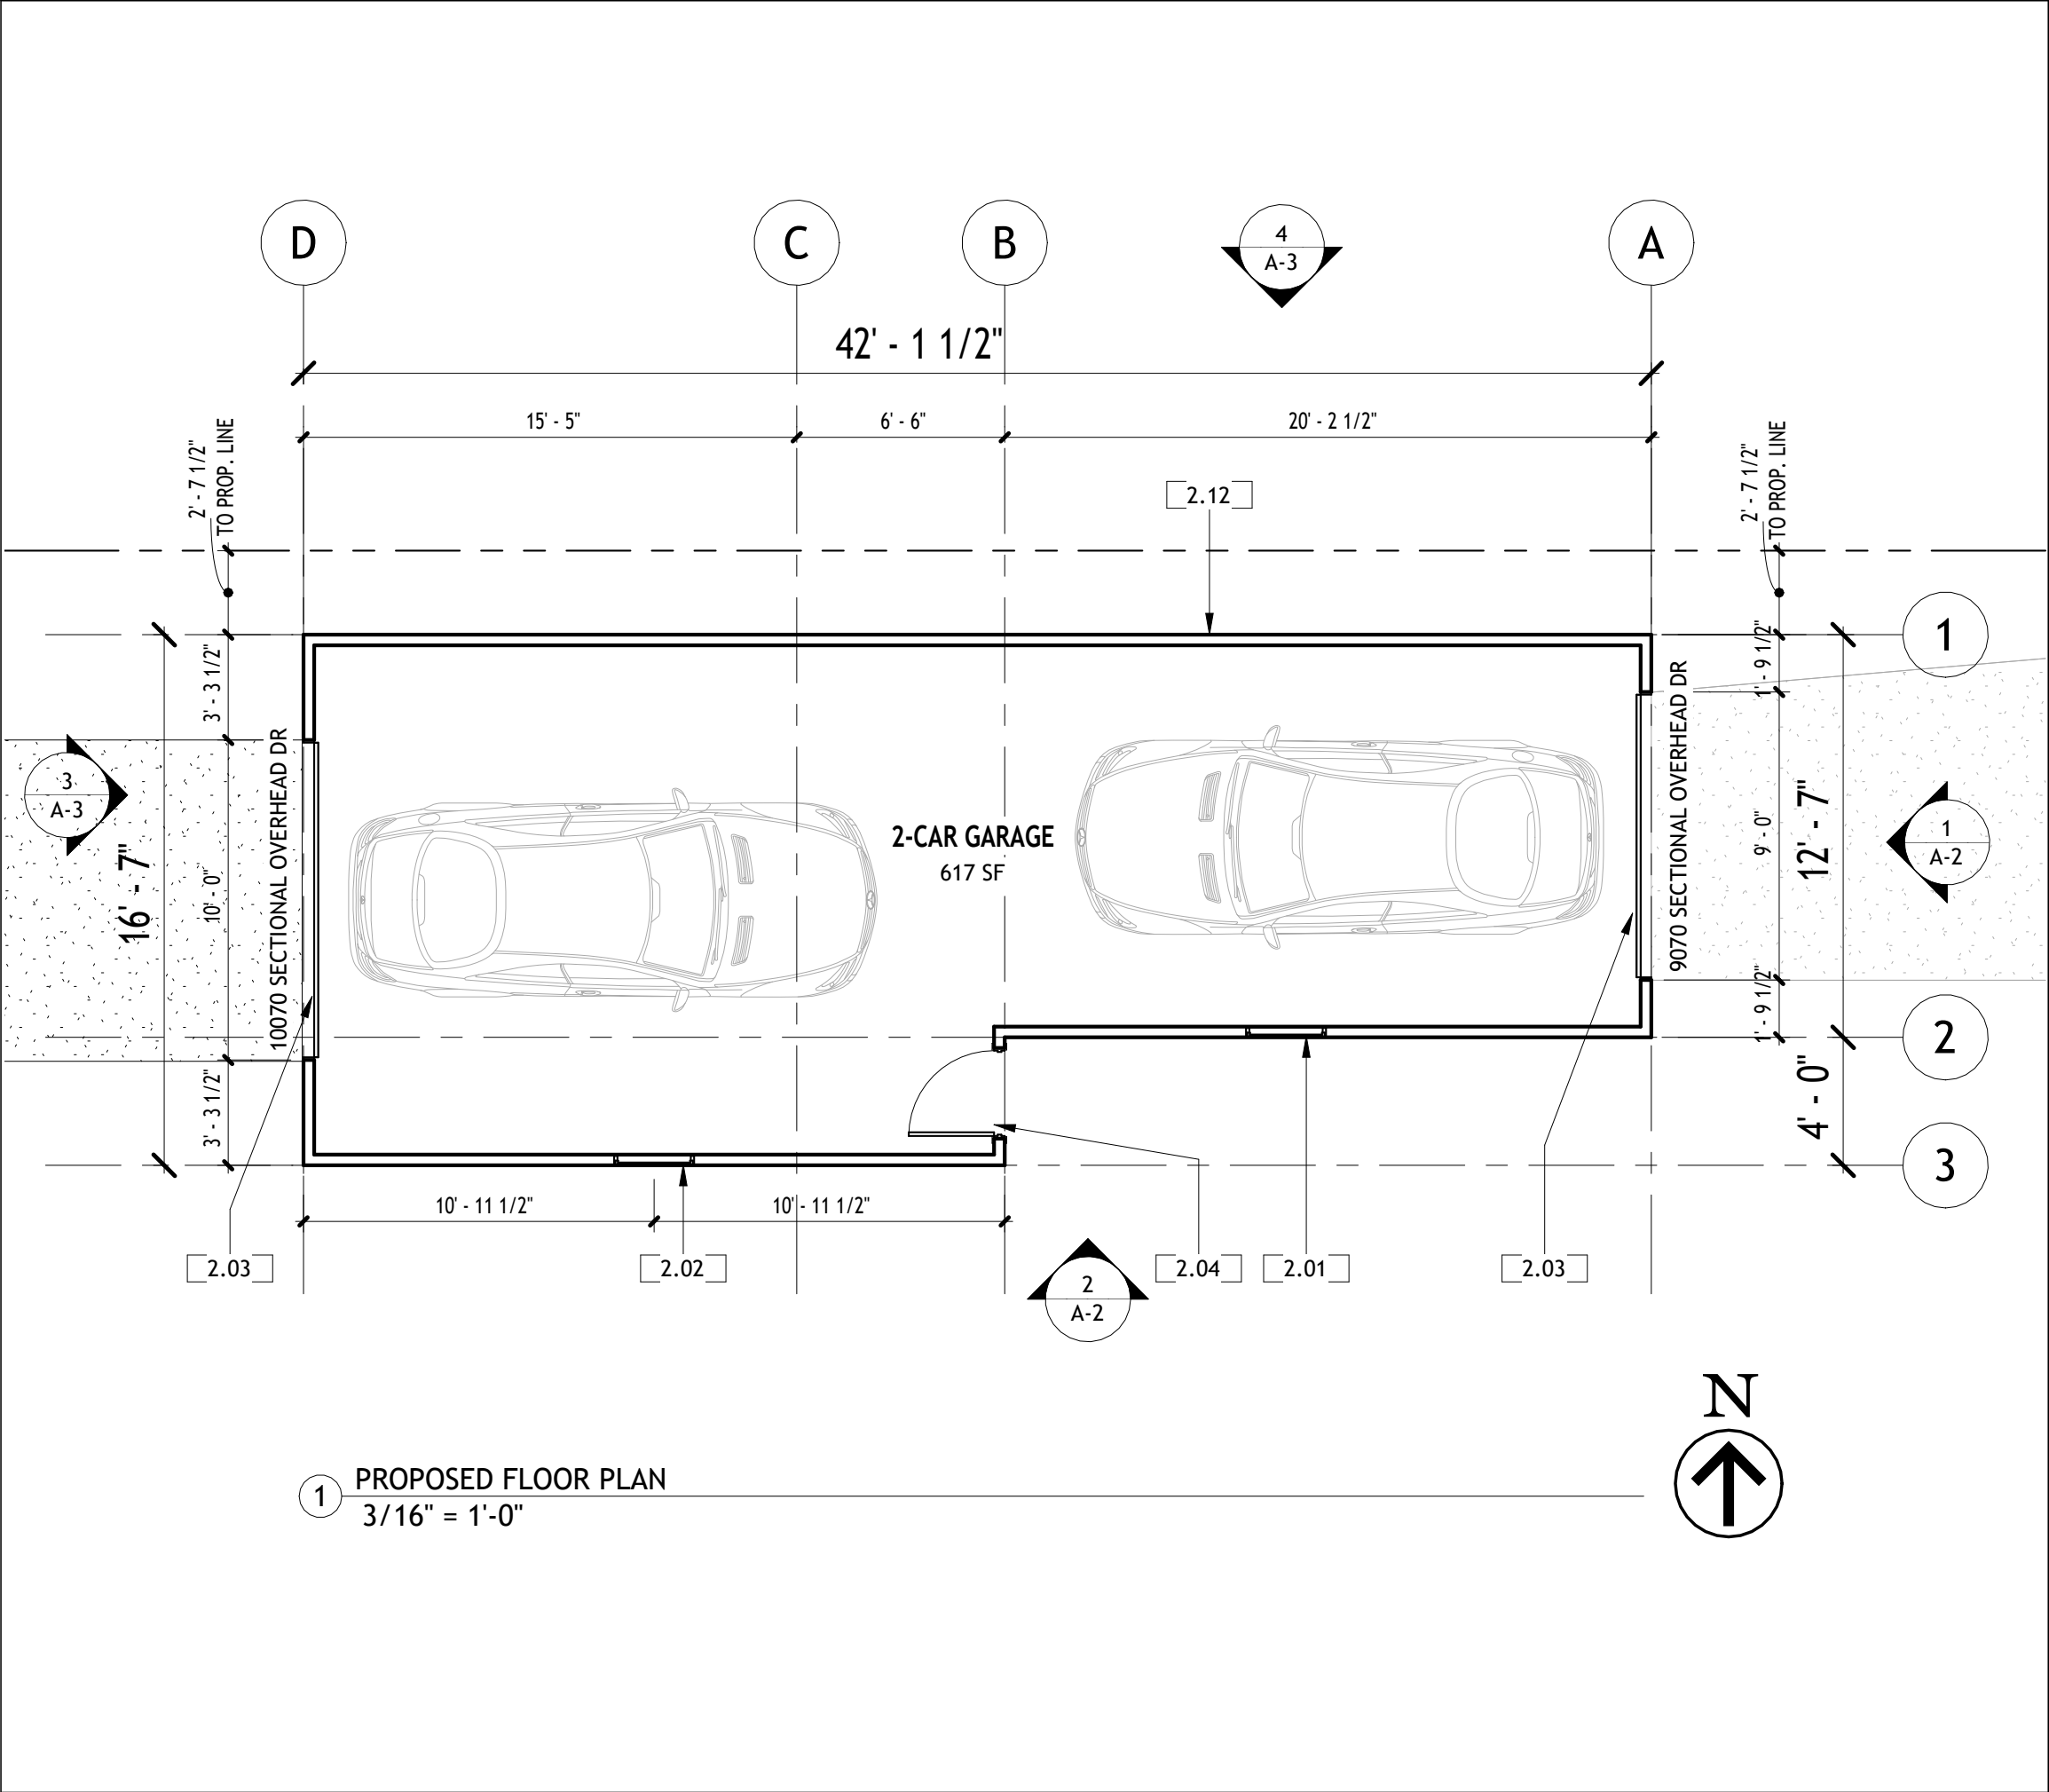

1 PROPOSED FLOOR PLAN
3/16" = 1'-0"

PROPOSED NOTES	
2.01	INSTALL RESTORED, ORIGINAL WOOD FIXED WINDOWS IN THE SAME LOCATION
2.02	INSTALL RESTORED, ORIGINAL WOOD FIXED WINDOWS IN NEW LOCATION
2.03	ALUMINUM, INSULATED, PANELED, OVERHEAD GARAGE DOOR. PAINT TO MATCH EXISTING COLOR (SW2833, Roycroft Vellum).
2.04	METAL ENTRY DOOR. PAINT TO MATCH EXISTING COLOR (SW2833, Roycroft Vellum).
2.12	NORTH WALL TO BE 1-HOUR FIRE-RATED WALL ASSEMBLY. PROVIDE OR ADD 5/8" TYPE X GYPSUM BOARD TO MEET REQUIREMENT.



401 S BLACKWELDER AVENUE
OKLAHOMA CITY, OK 73108
p: 405-549-9880
e: info@oldhomerescue.com


BARKER RESIDENCE - GARAGE
434 CHAUTAUQUA AVE
NORMAN, OK 73069

PROJECT NO.:	
DATE:	07/16/26
REVISION NO.:	


PROPOSED
FLOOR PLAN

SHEET NO.

A-1

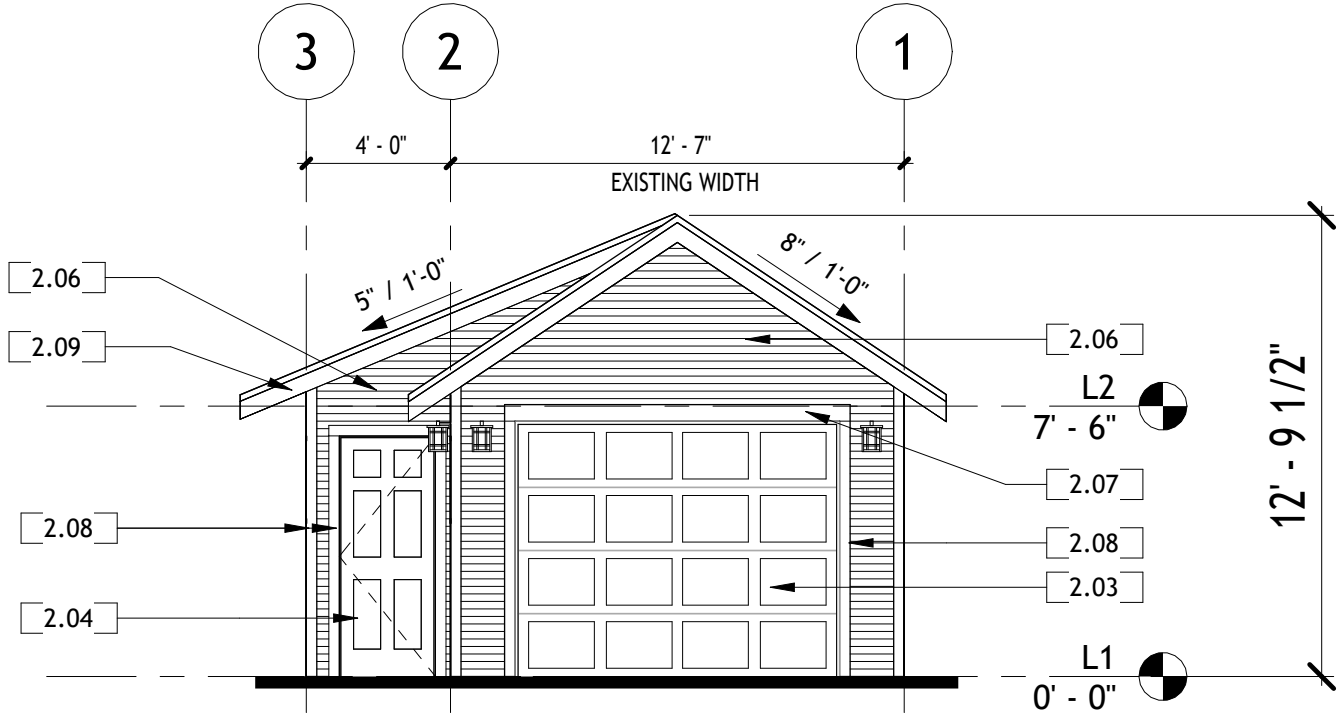

1 FRONT ELEVATION - EAST
3/16" = 1'-0"

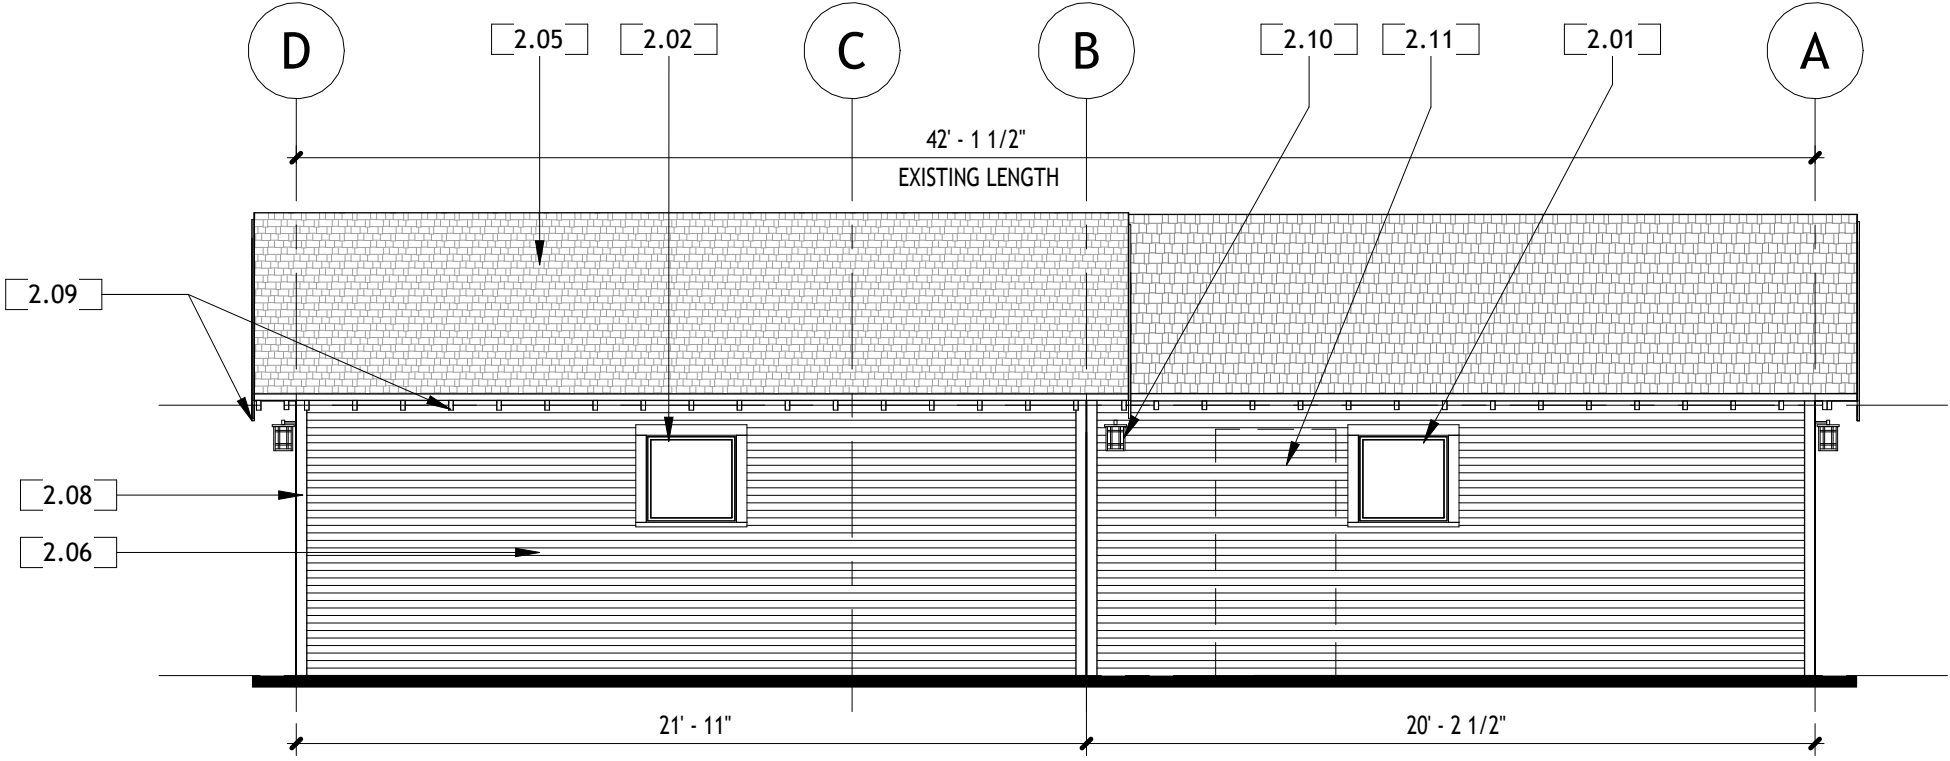

2 LEFT SIDE ELEVATION - SOUTH
3/16" = 1'-0"

ELEVATION NOTES

- 2.01 INSTALL RESTORED, ORIGINAL WOOD FIXED WINDOWS IN THE SAME LOCATION
- 2.02 INSTALL RESTORED, ORIGINAL WOOD FIXED WINDOWS IN NEW LOCATION
- 2.03 ALUMINUM, INSULATED, PANELED, OVERHEAD GARAGE DOOR. PAINT TO MATCH EXISTING COLOR (SW2833, Roycroft Vellum).
- 2.04 METAL ENTRY DOOR. PAINT TO MATCH EXISTING COLOR (SW2833, Roycroft Vellum).
- 2.05 ROOF SHINGLES TO MATCH EXISTING RESIDENCE.
- 2.06 DOUBLE TEAR DROP WOOD SIDING. PAINT TO MATCH EXISTING COLOR (SW2842, Roycroft Suede).
- 2.07 1X6 TRIM. PAINT TO MATCH EXISTING COLOR (SW2833, Roycroft Vellum).
- 2.08 1X4 TRIM/CORNER BOARDS. PAINT TO MATCH EXISTING COLOR (SW2833, Roycroft Vellum).
- 2.09 1X6 BARGE BOARD/EXPOSED RAFTER TAILS. PAINT TO MATCH EXISTING COLOR (SW2833, Roycroft Vellum).
- 2.10 PROPOSED EXTERIOR SCNCE
- 2.11 PATCH AND REPAIR W/ DOUBLE TEAR DROP WOOD SIDING. PAINT TO MATCH EXISTING COLOR (SW2842, Roycroft Suede).



401 S BLACKWELDER AVENUE
OKLAHOMA CITY, OK 73108
p: 405-549-9880
e: info@oldhomerescue.com


BARKER RESIDENCE - GARAGE
434 CHAUTAUQUA AVE
NORMAN, OK 73069

PROJECT NO.:
DATE: 07/16/26
REVISION NO.:


PROPOSED
ELEVATIONS

SHEET NO.

A-2

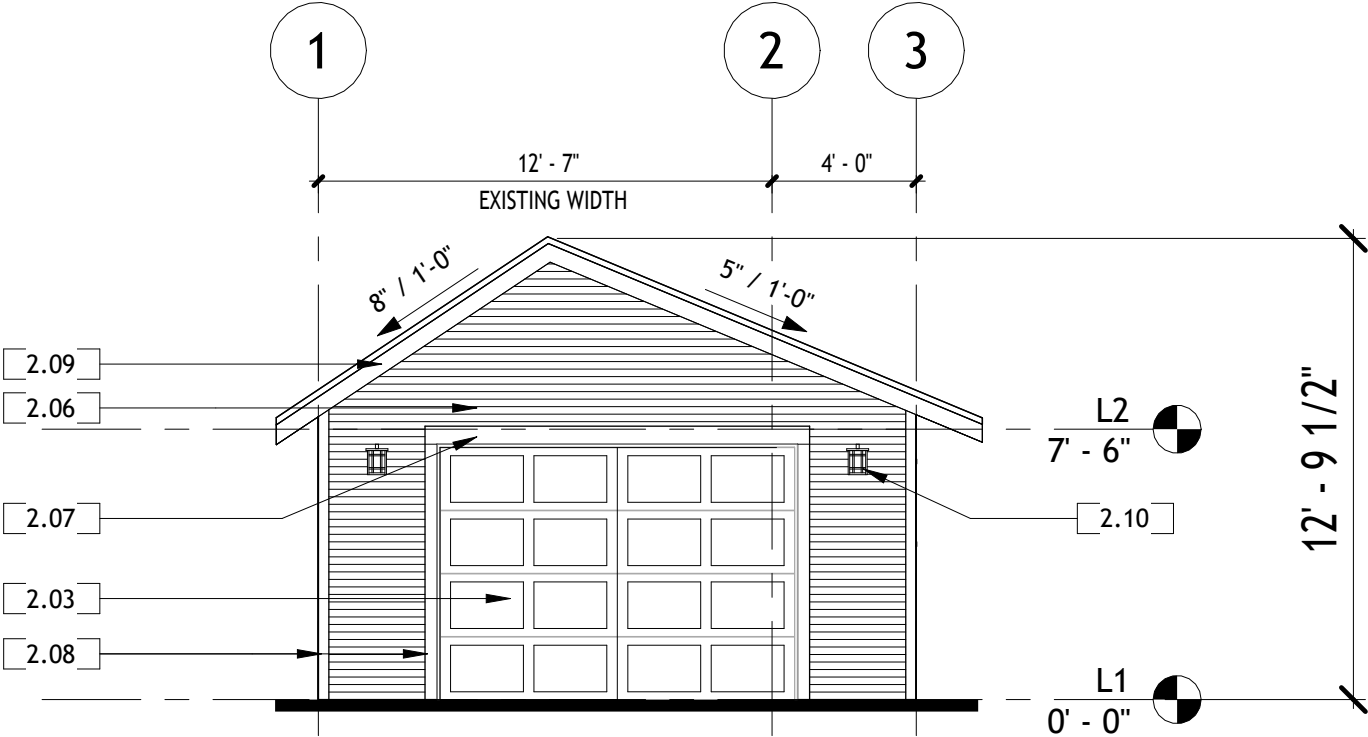

3 REAR ELEVATION - WEST
3/16" = 1'-0"

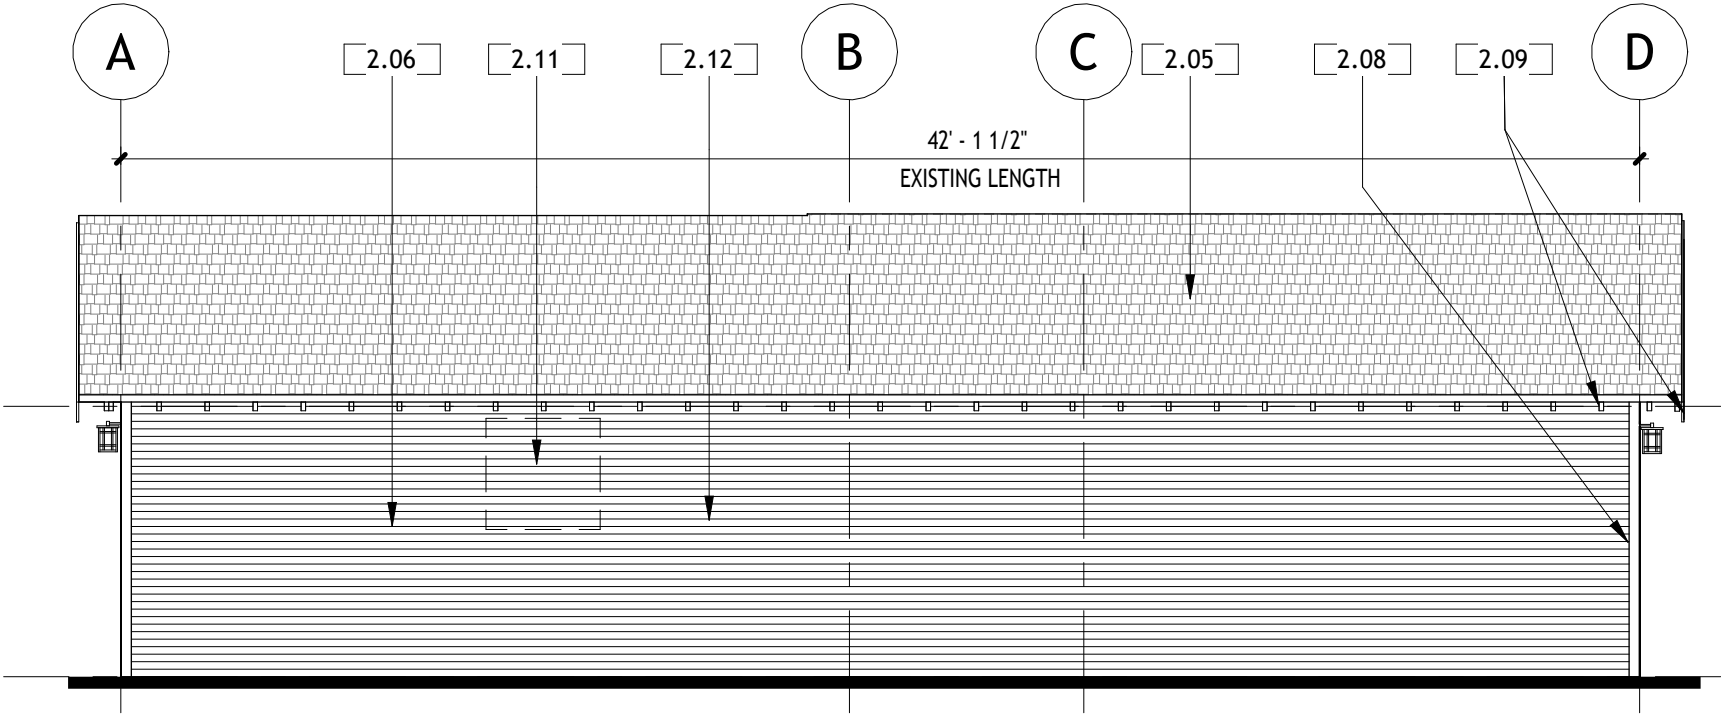

4 RIGHT SIDE ELEVATION - NORTH
3/16" = 1'-0"

ELEVATION NOTES

- 2.03ALUMINUM, INSULATED, PANELED, OVERHEAD GARAGE DOOR. PAINT TO MATCH EXISTING COLOR (SW2833, Roycroft Vellum).
- 2.05ROOF SHINGLES TO MATCH EXISTING RESIDENCE.
- 2.06DOUBLE TEAR DROP WOOD SIDING. PAINT TO MATCH EXISTING COLOR (SW2842, Roycroft Suede).
- 2.071X6 TRIM. PAINT TO MATCH EXISTING COLOR (SW2833, Roycroft Vellum).
- 2.081X4 TRIM/CORNER BOARDS. PAINT TO MATCH EXISTING COLOR (SW2833, Roycroft Vellum).
- 2.091X6 BARGE BOARD/EXPOSED RAFTER TAILS. PAINT TO MATCH EXISTING COLOR (SW2833, Roycroft Vellum).
- 2.10PROPOSED EXTERIOR SCONCE
- 2.11PATCH AND REPAIR W/ DOUBLE TEAR DROP WOOD SIDING. PAINT TO MATCH EXISTING COLOR (SW2842, Roycroft Suede).
- 2.12NORTH WALL TO BE 1-HOUR FIRE-RATED WALL ASSEMBLY. PROVIDE OR ADD 5/8" TYPE X GYPSUM BOARD TO MEET REQUIREMENT.



401 S BLACKWELDER AVENUE
OKLAHOMA CITY, OK 73108

p: 405-549-9880
e: info@oldhomerescue.com

BARKER RESIDENCE - GARAGE
434 CHAUTAUQUA AVE
NORMAN, OK 73069

PROJECT NO.:

DATE: 07/16/26

REVISION NO.:

PROPOSED
ELEVATIONS

SHEET NO.

A-3