

NOUN BOUTIQUE HOTEL

542 S. University Blvd, Norman, Oklahoma

AS101
ARCHITECTURAL SITE PLAN

GH2 | HOSPITALITY ARCHITECTS
GH2.COM


GH2 PROJECT NUMBER:
20190079
ISSUE DATE:
JUNE 21, 2021
ISSUE:
FOR CONSTRUCTION

OTHER ISSUE DATES:
NO. DESCRIPTION DATE


SHEET NAME:
ARCHITECTURAL
SITE PLAN


SHEET NUMBER:
AS101



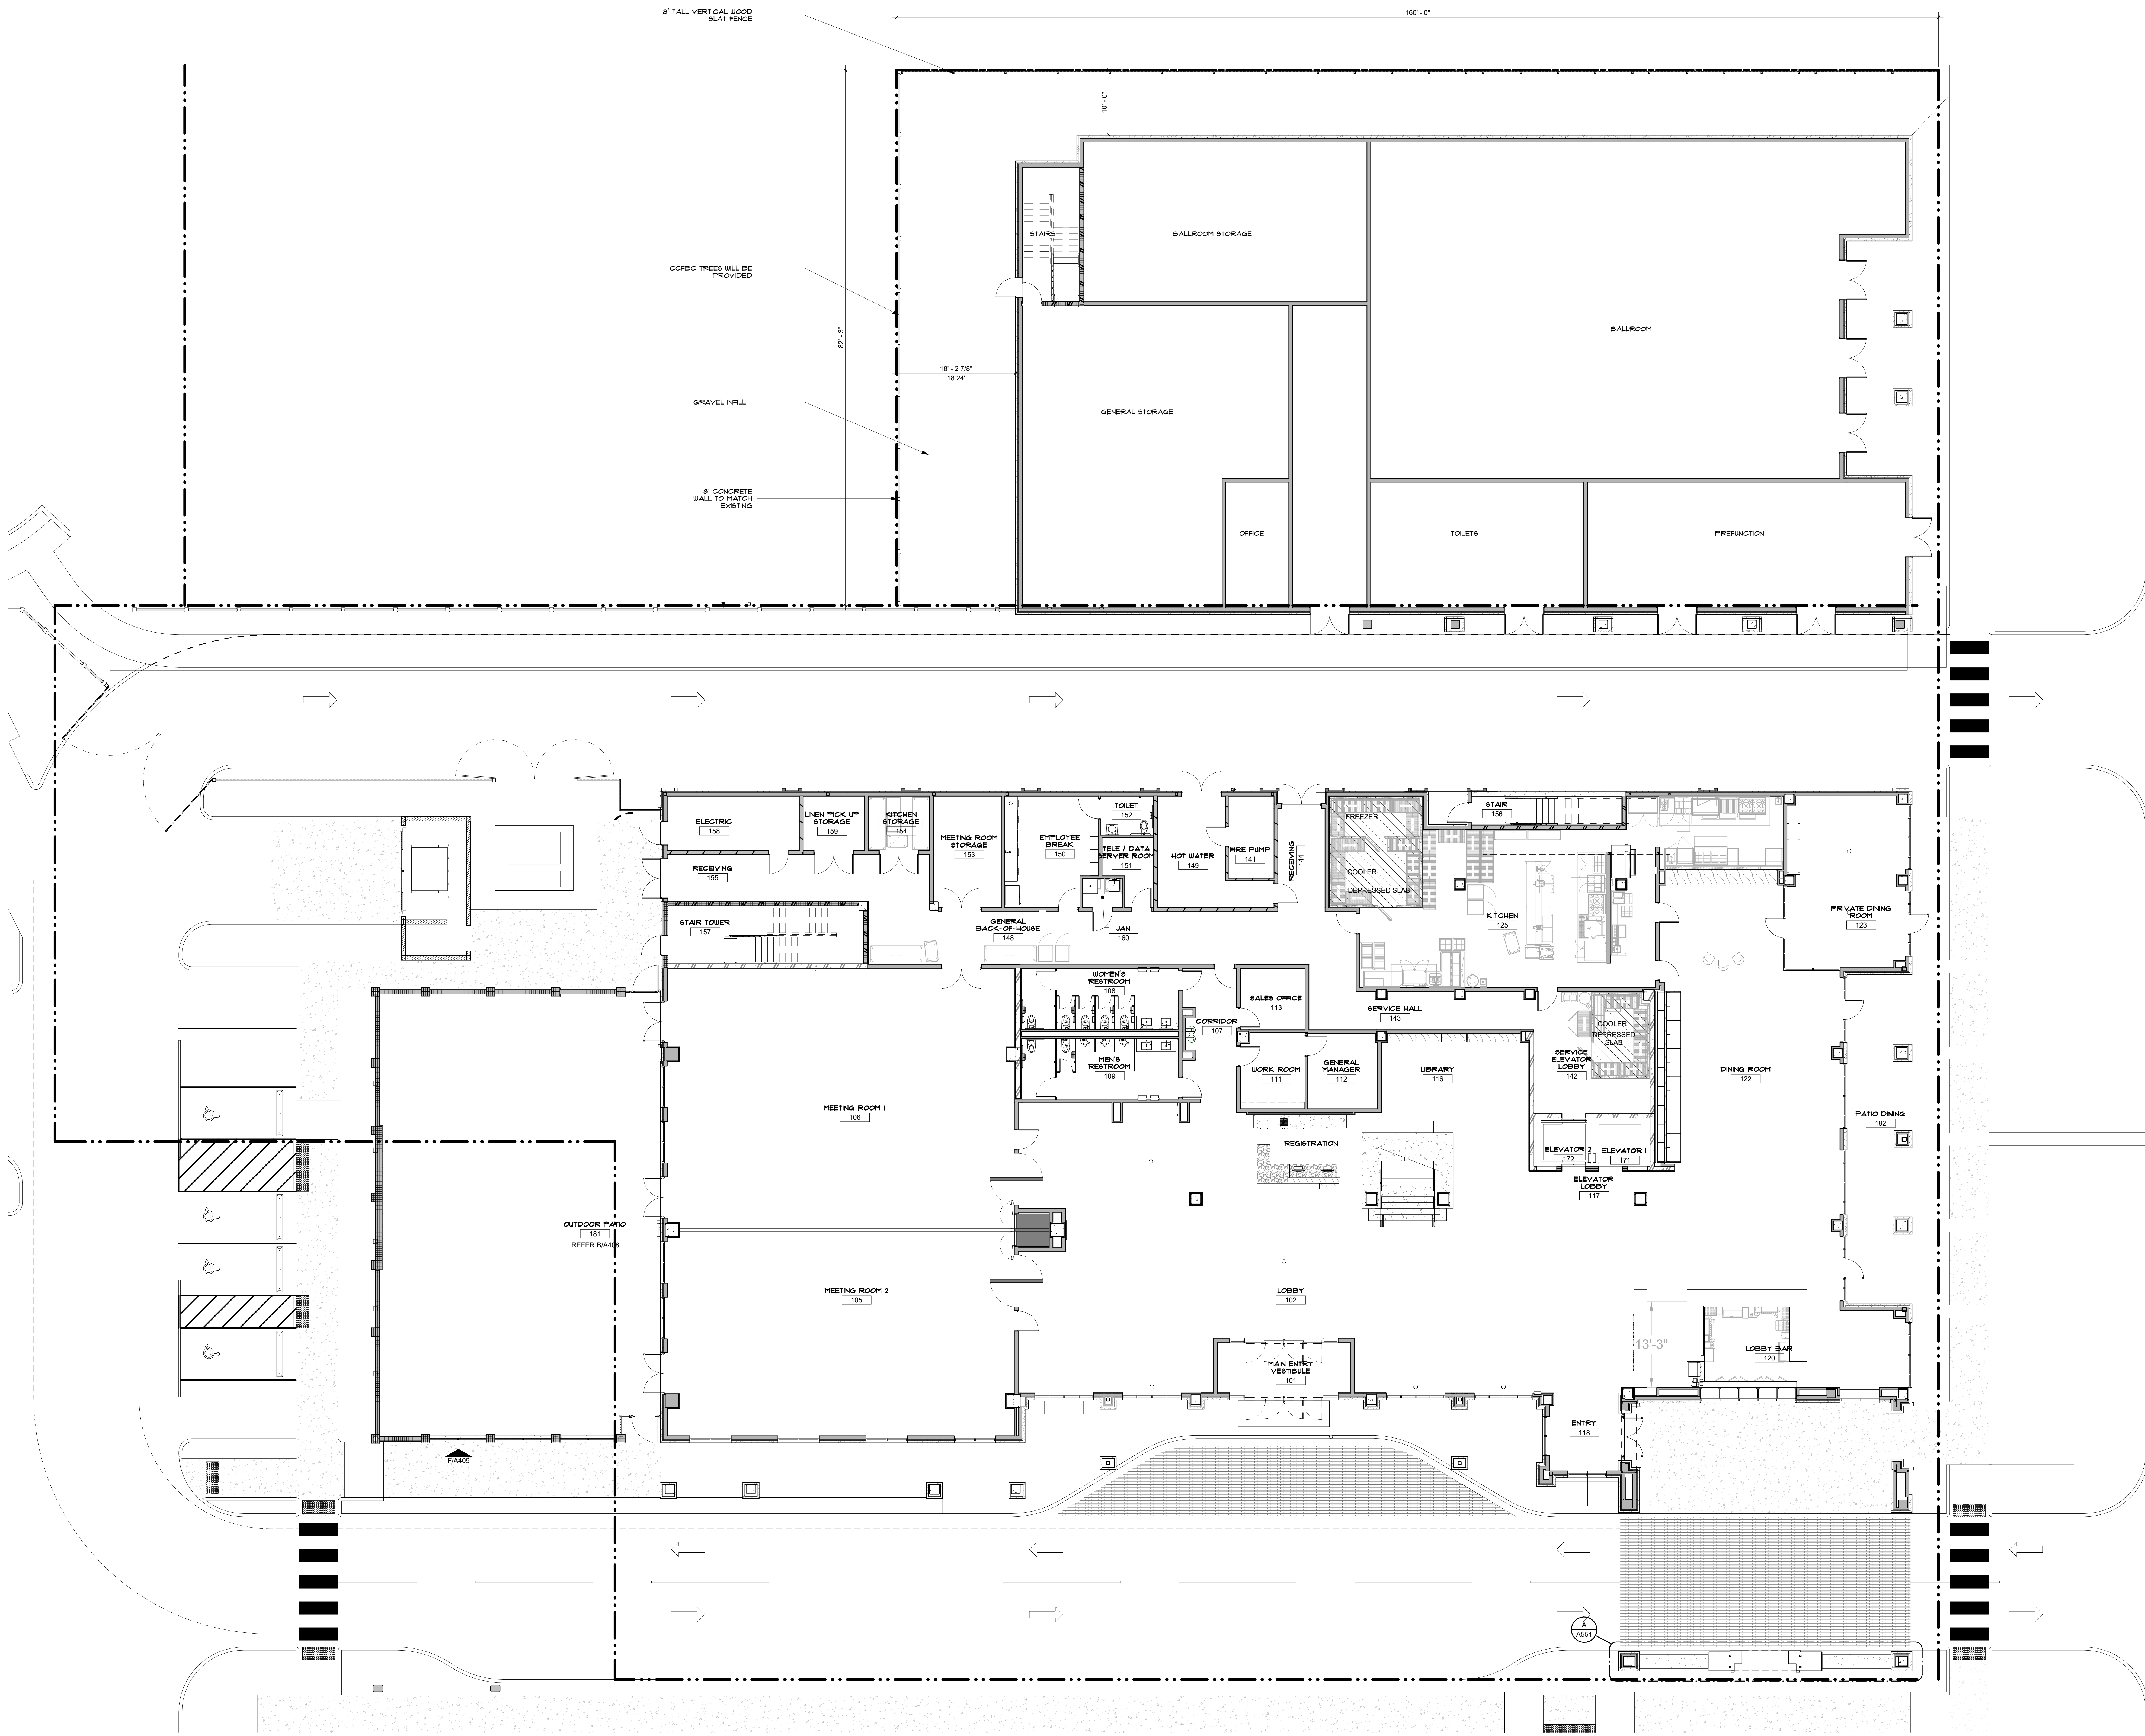

A FIRST FLOOR - FLOOR PLAN
1/8" = 1'-0"

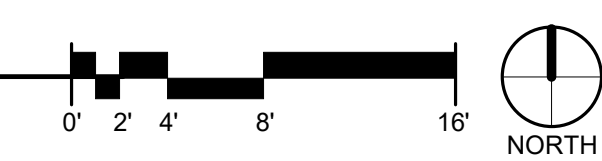

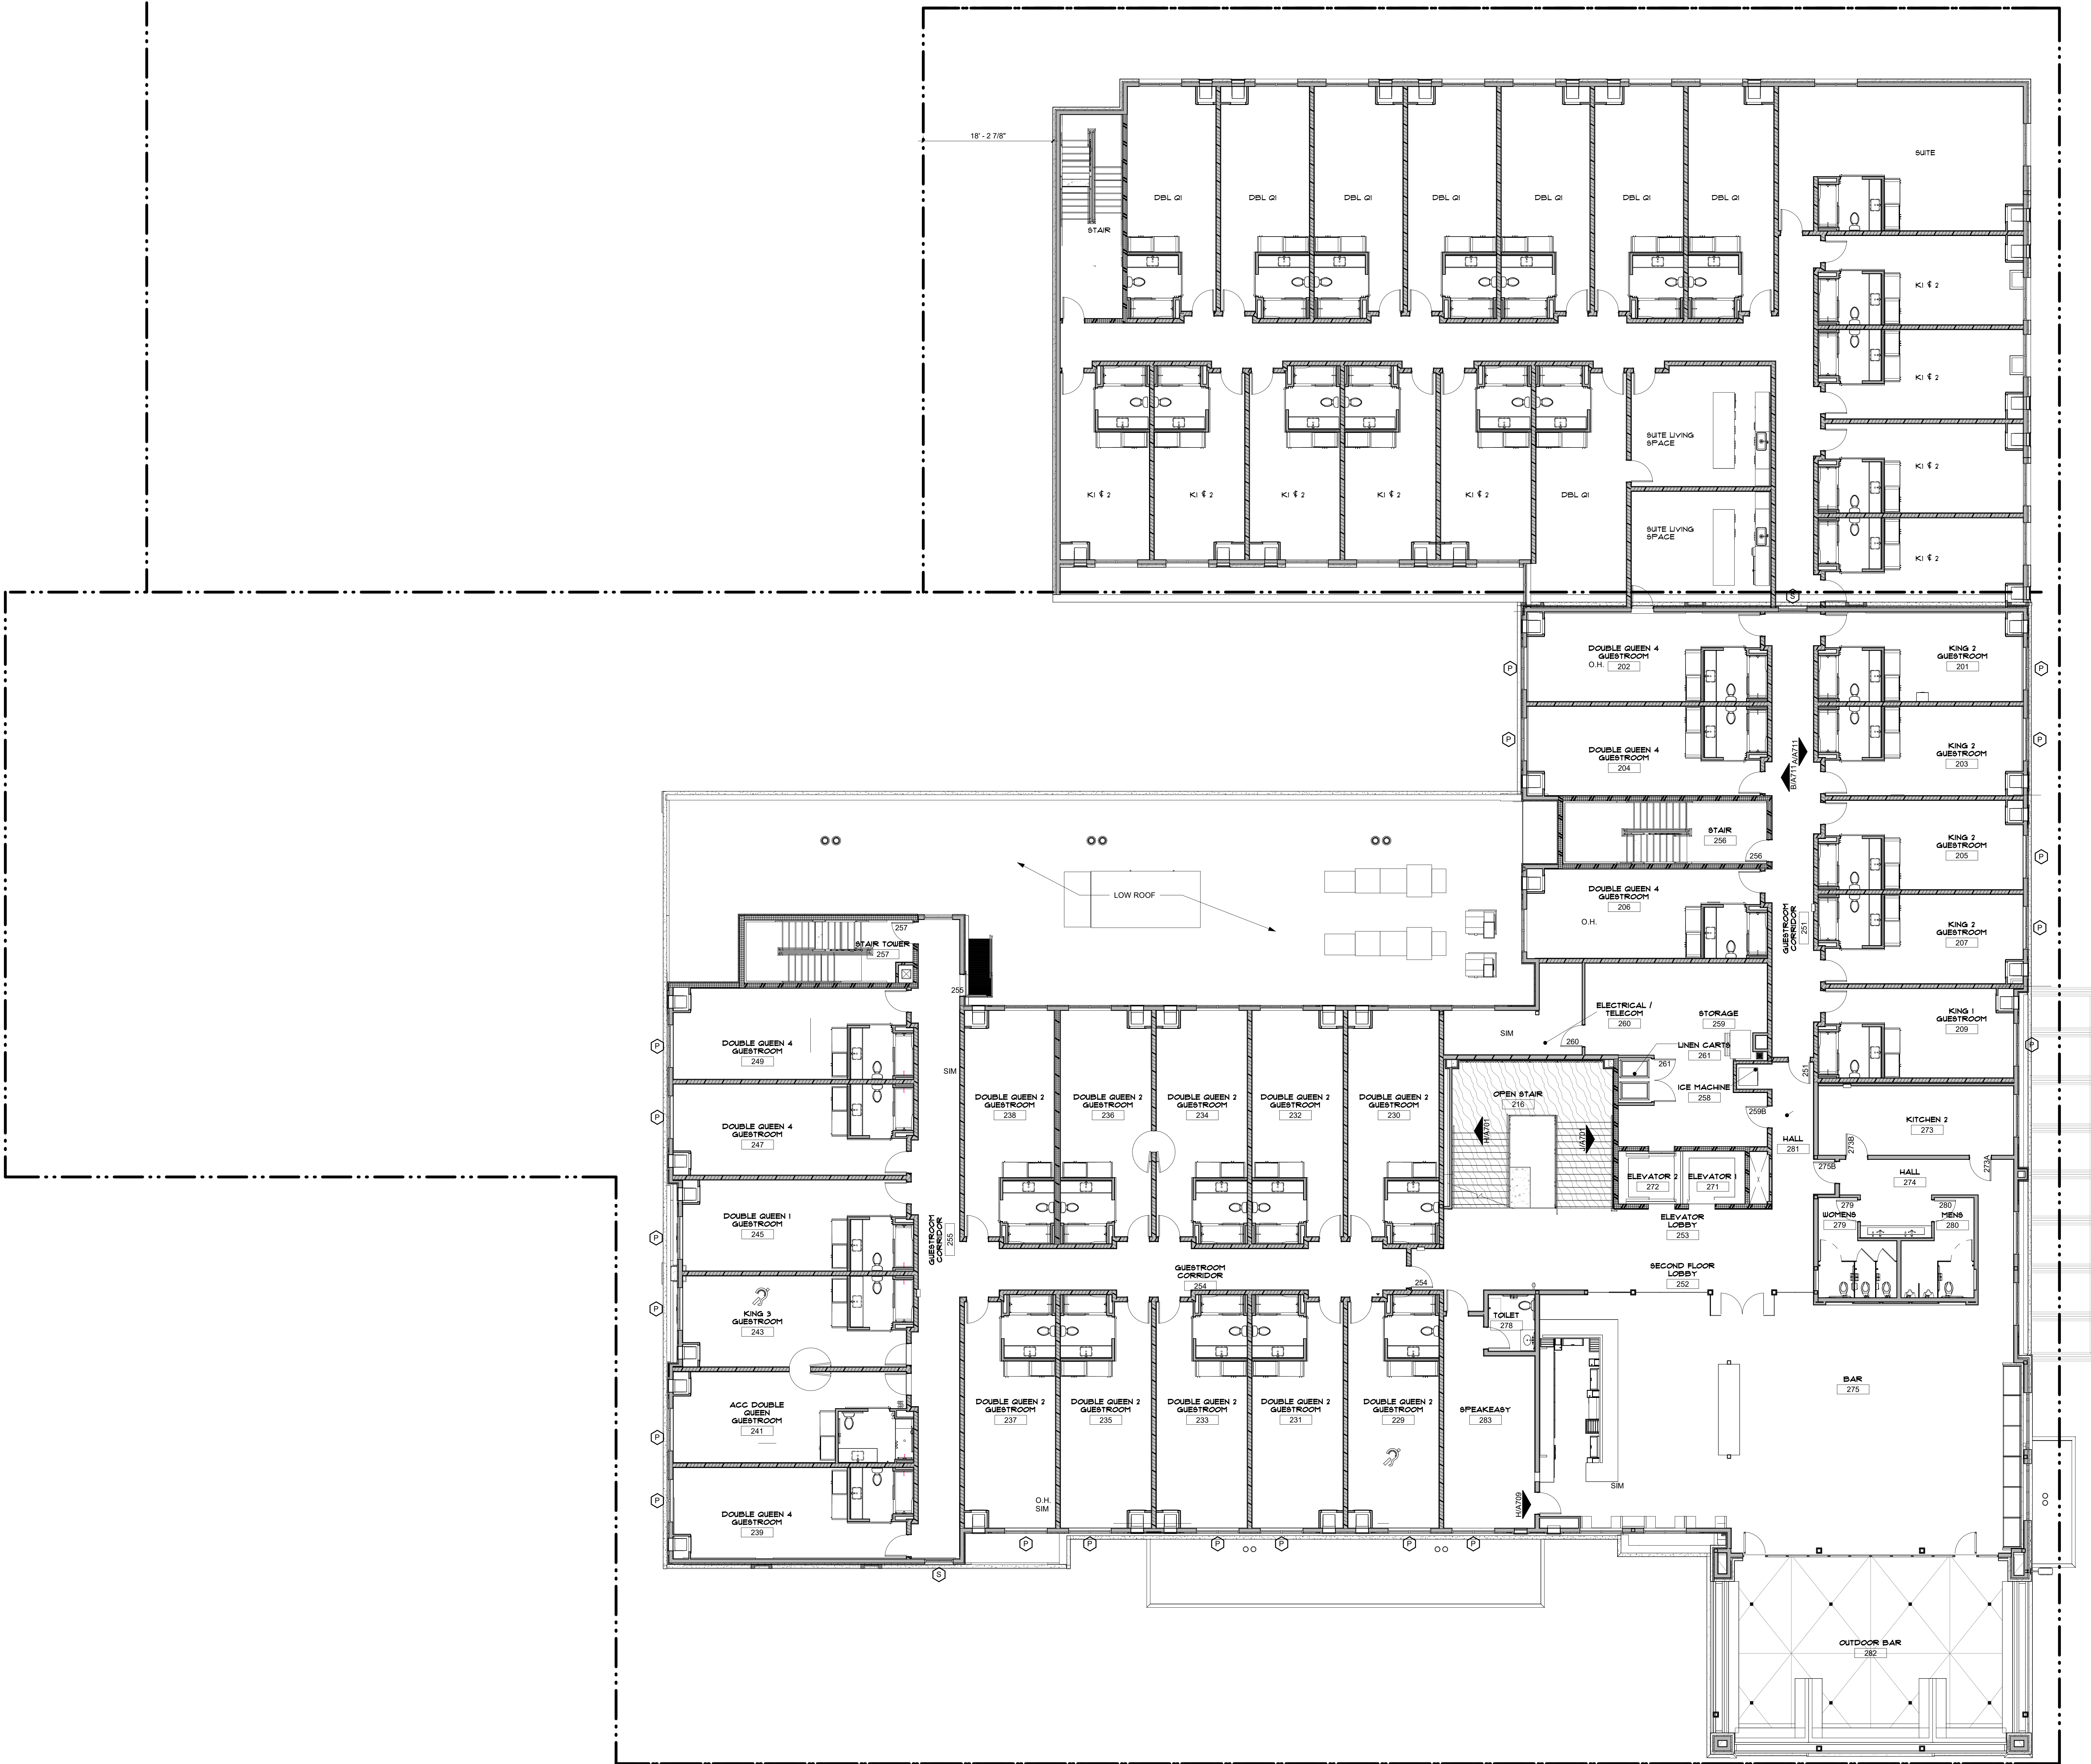

A SECOND FLOOR DIMENSION PLAN
 1/8" = 1'-0"

