




FLOOR PLAN EXHIBIT
 DATE : 1-27-22
 SCALE : 1/4" = 1'-0"

TAKE 5 OIL CHANGE 3600 CLASSEN BLVD. NORMAN, OK.

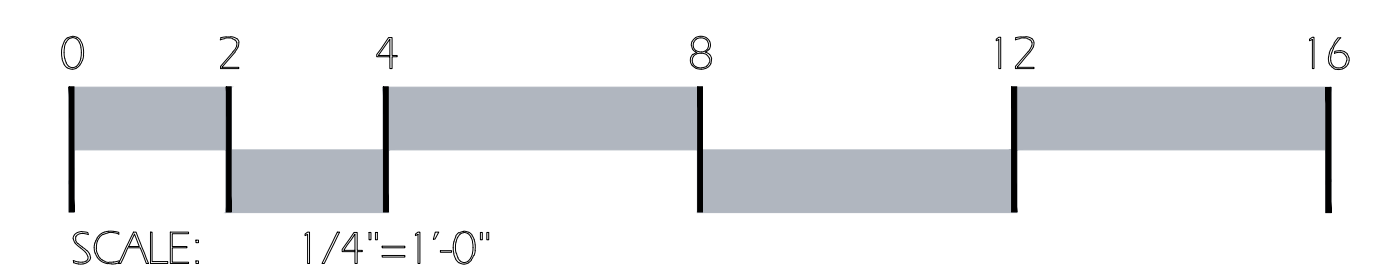


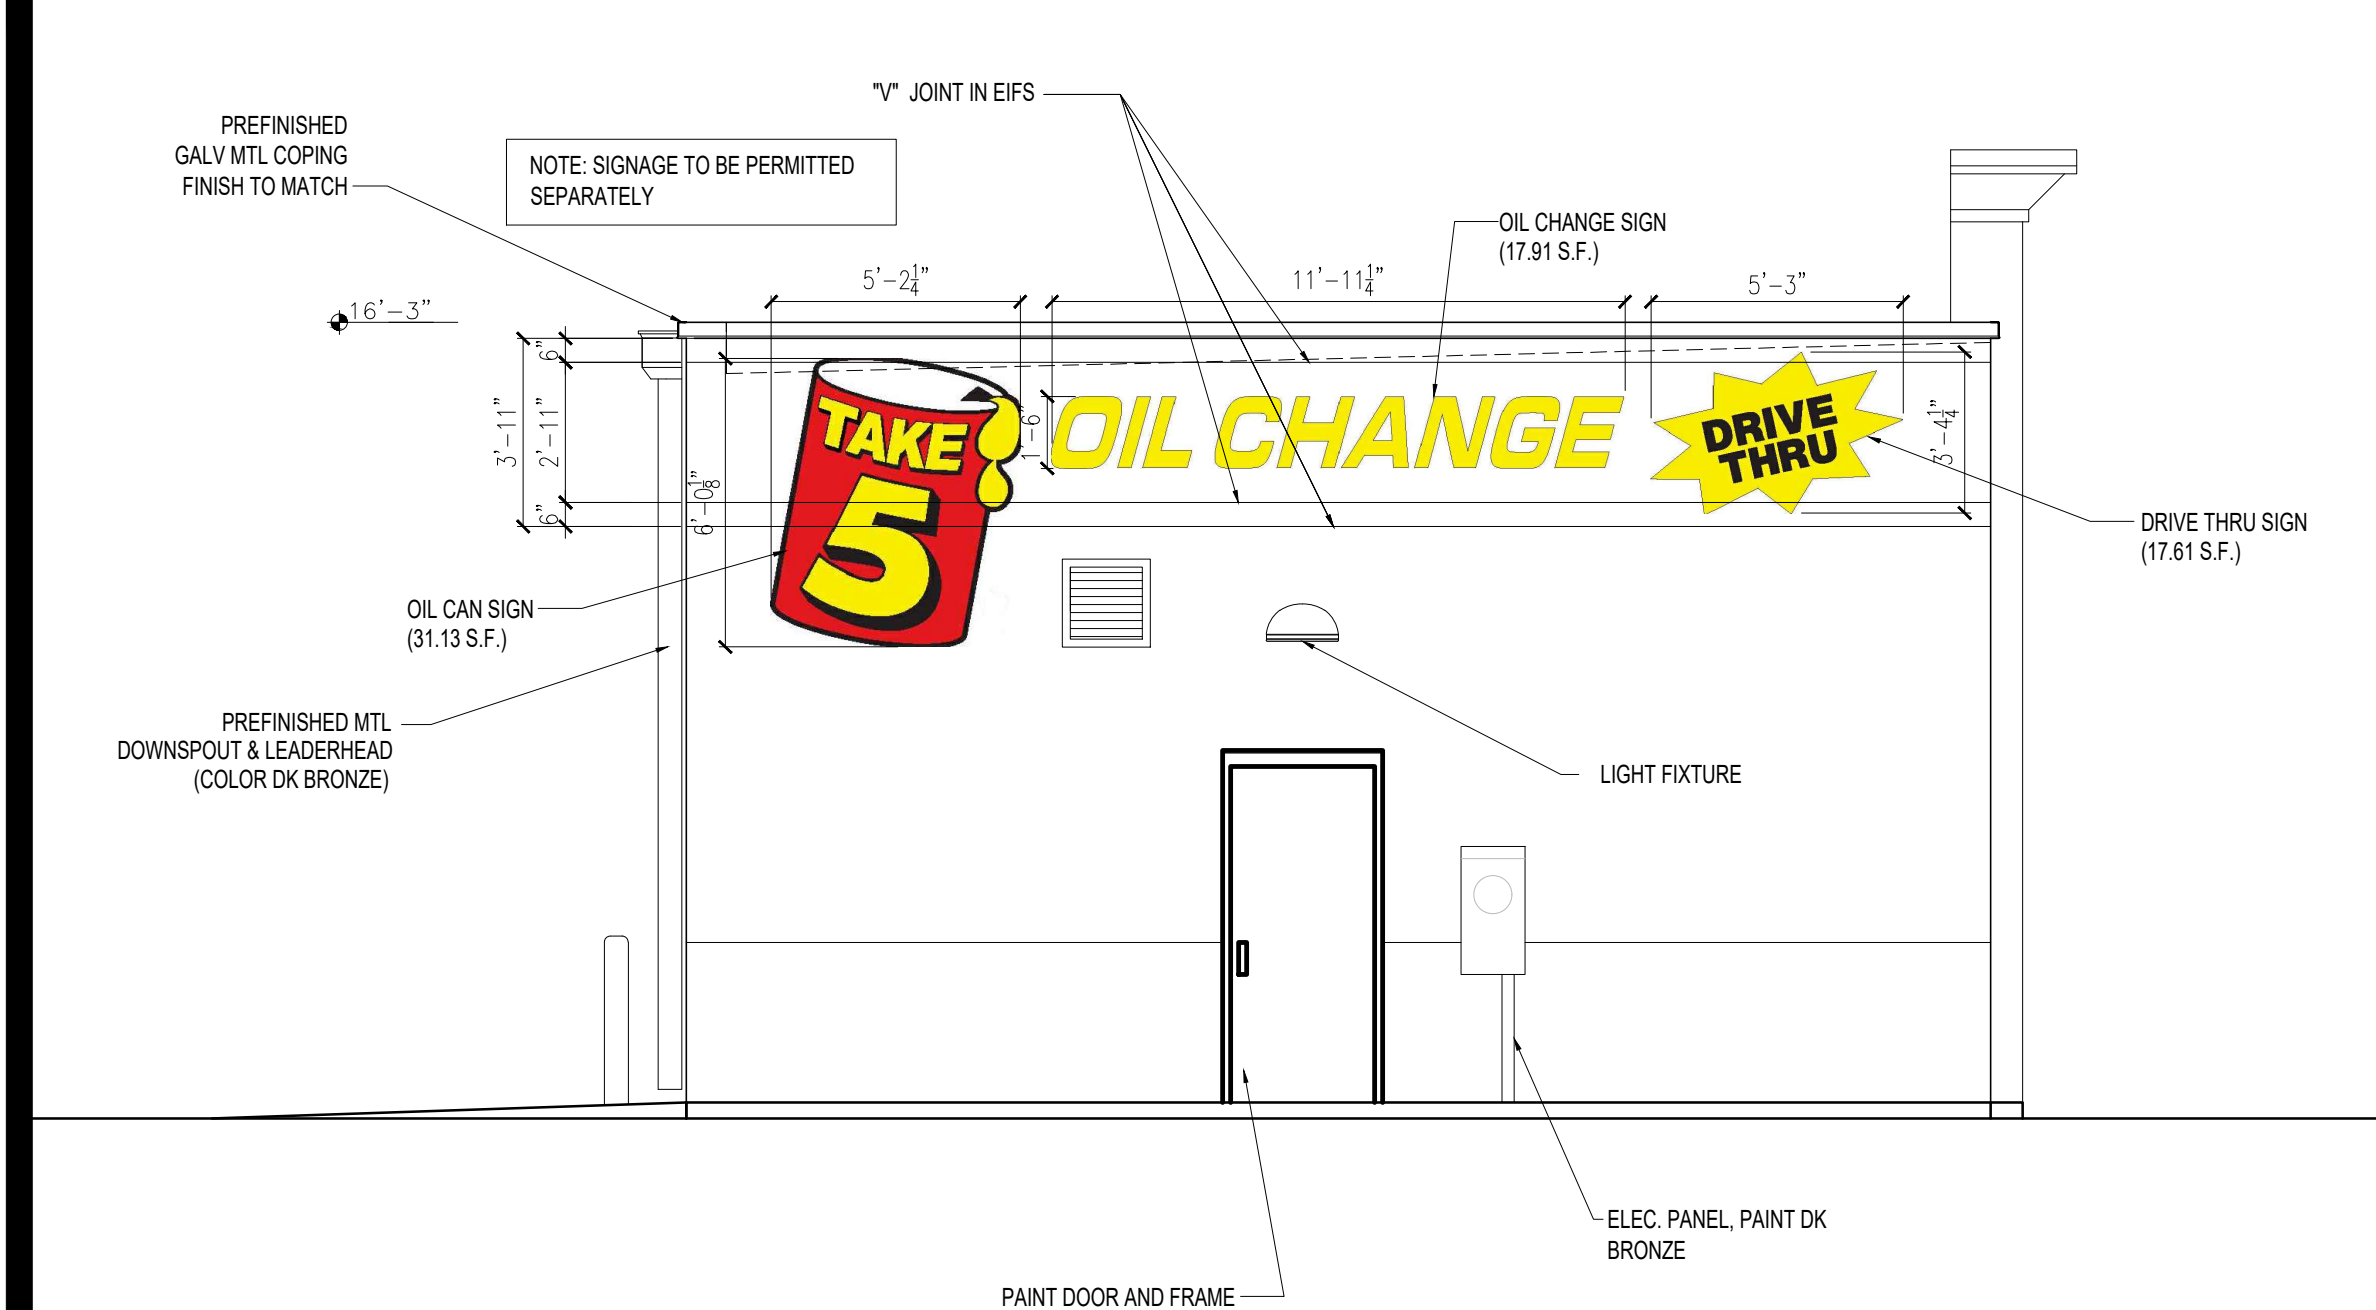


4 SOUTH ELEVATION
1/4"=1'-0"

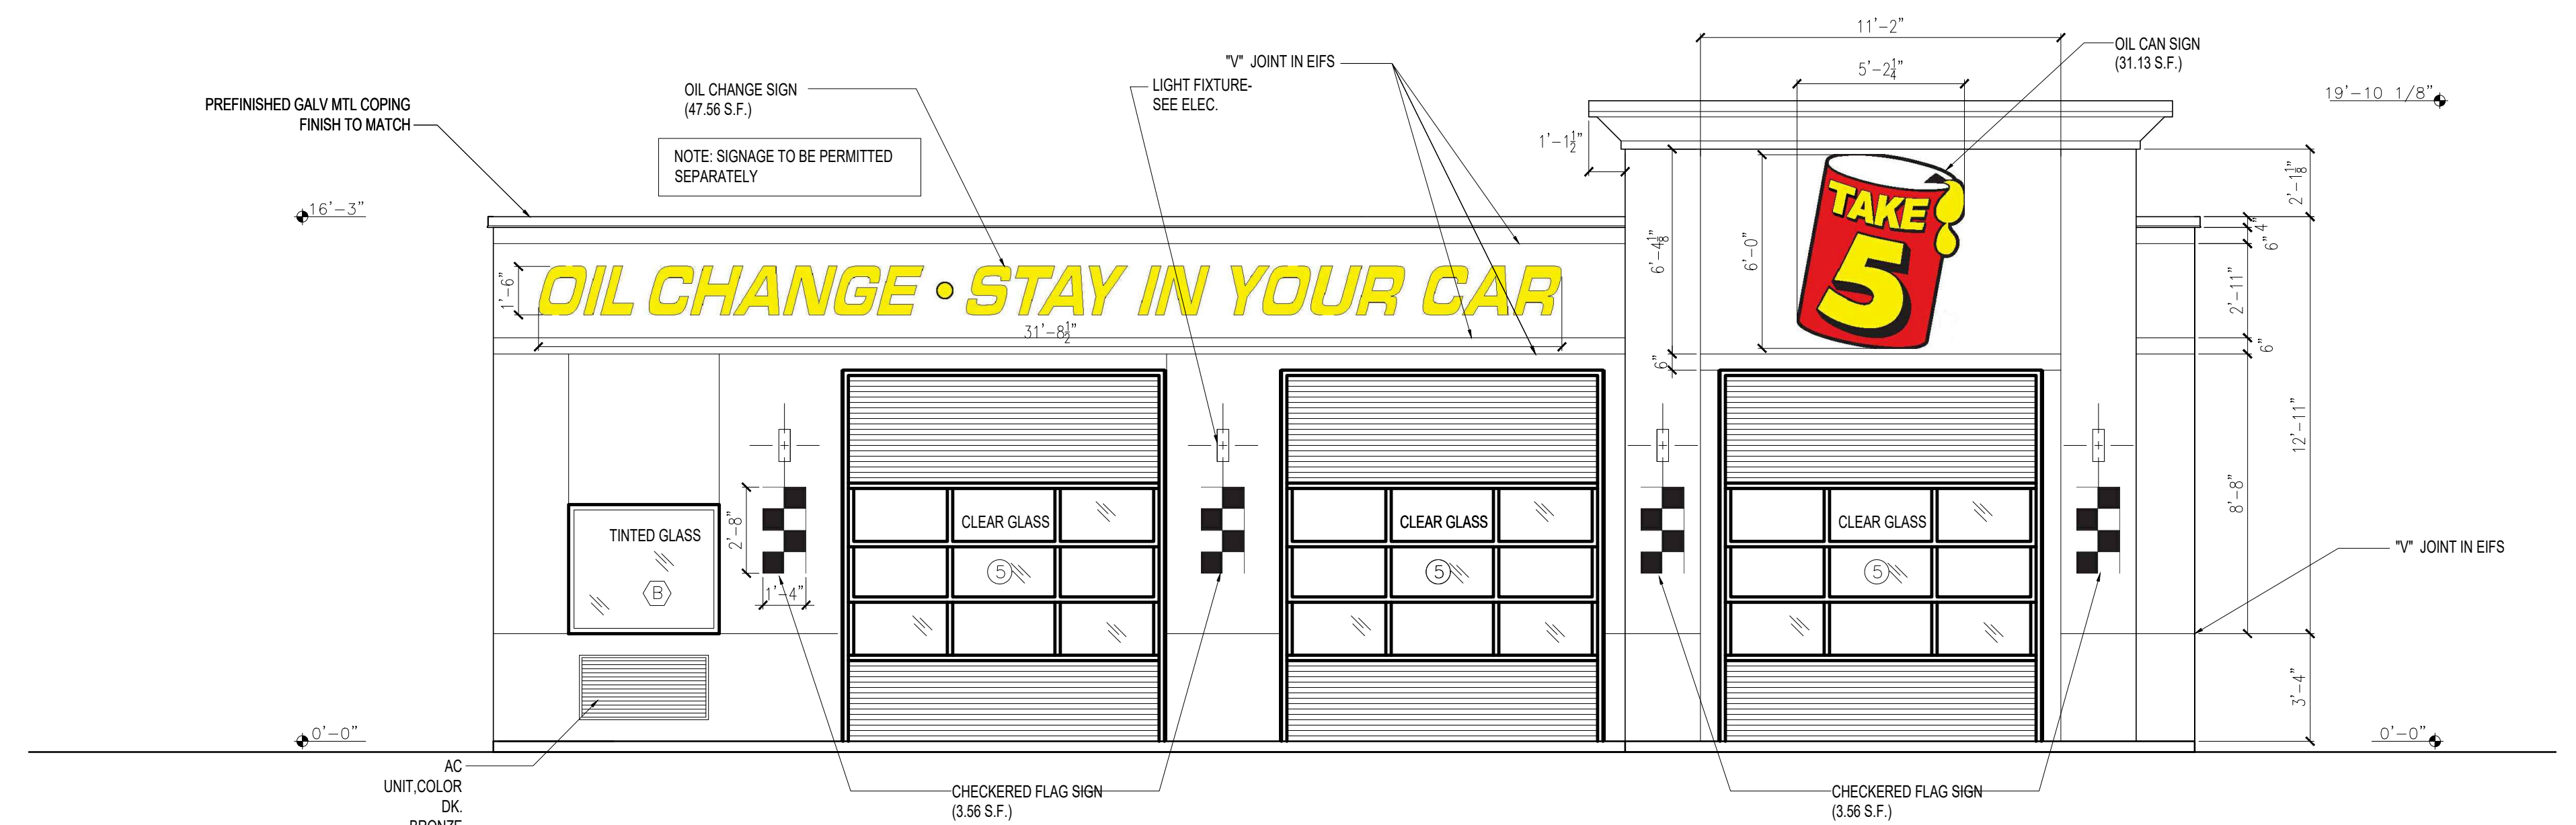

2 EAST ELEVATION
1/4"=1'-0"

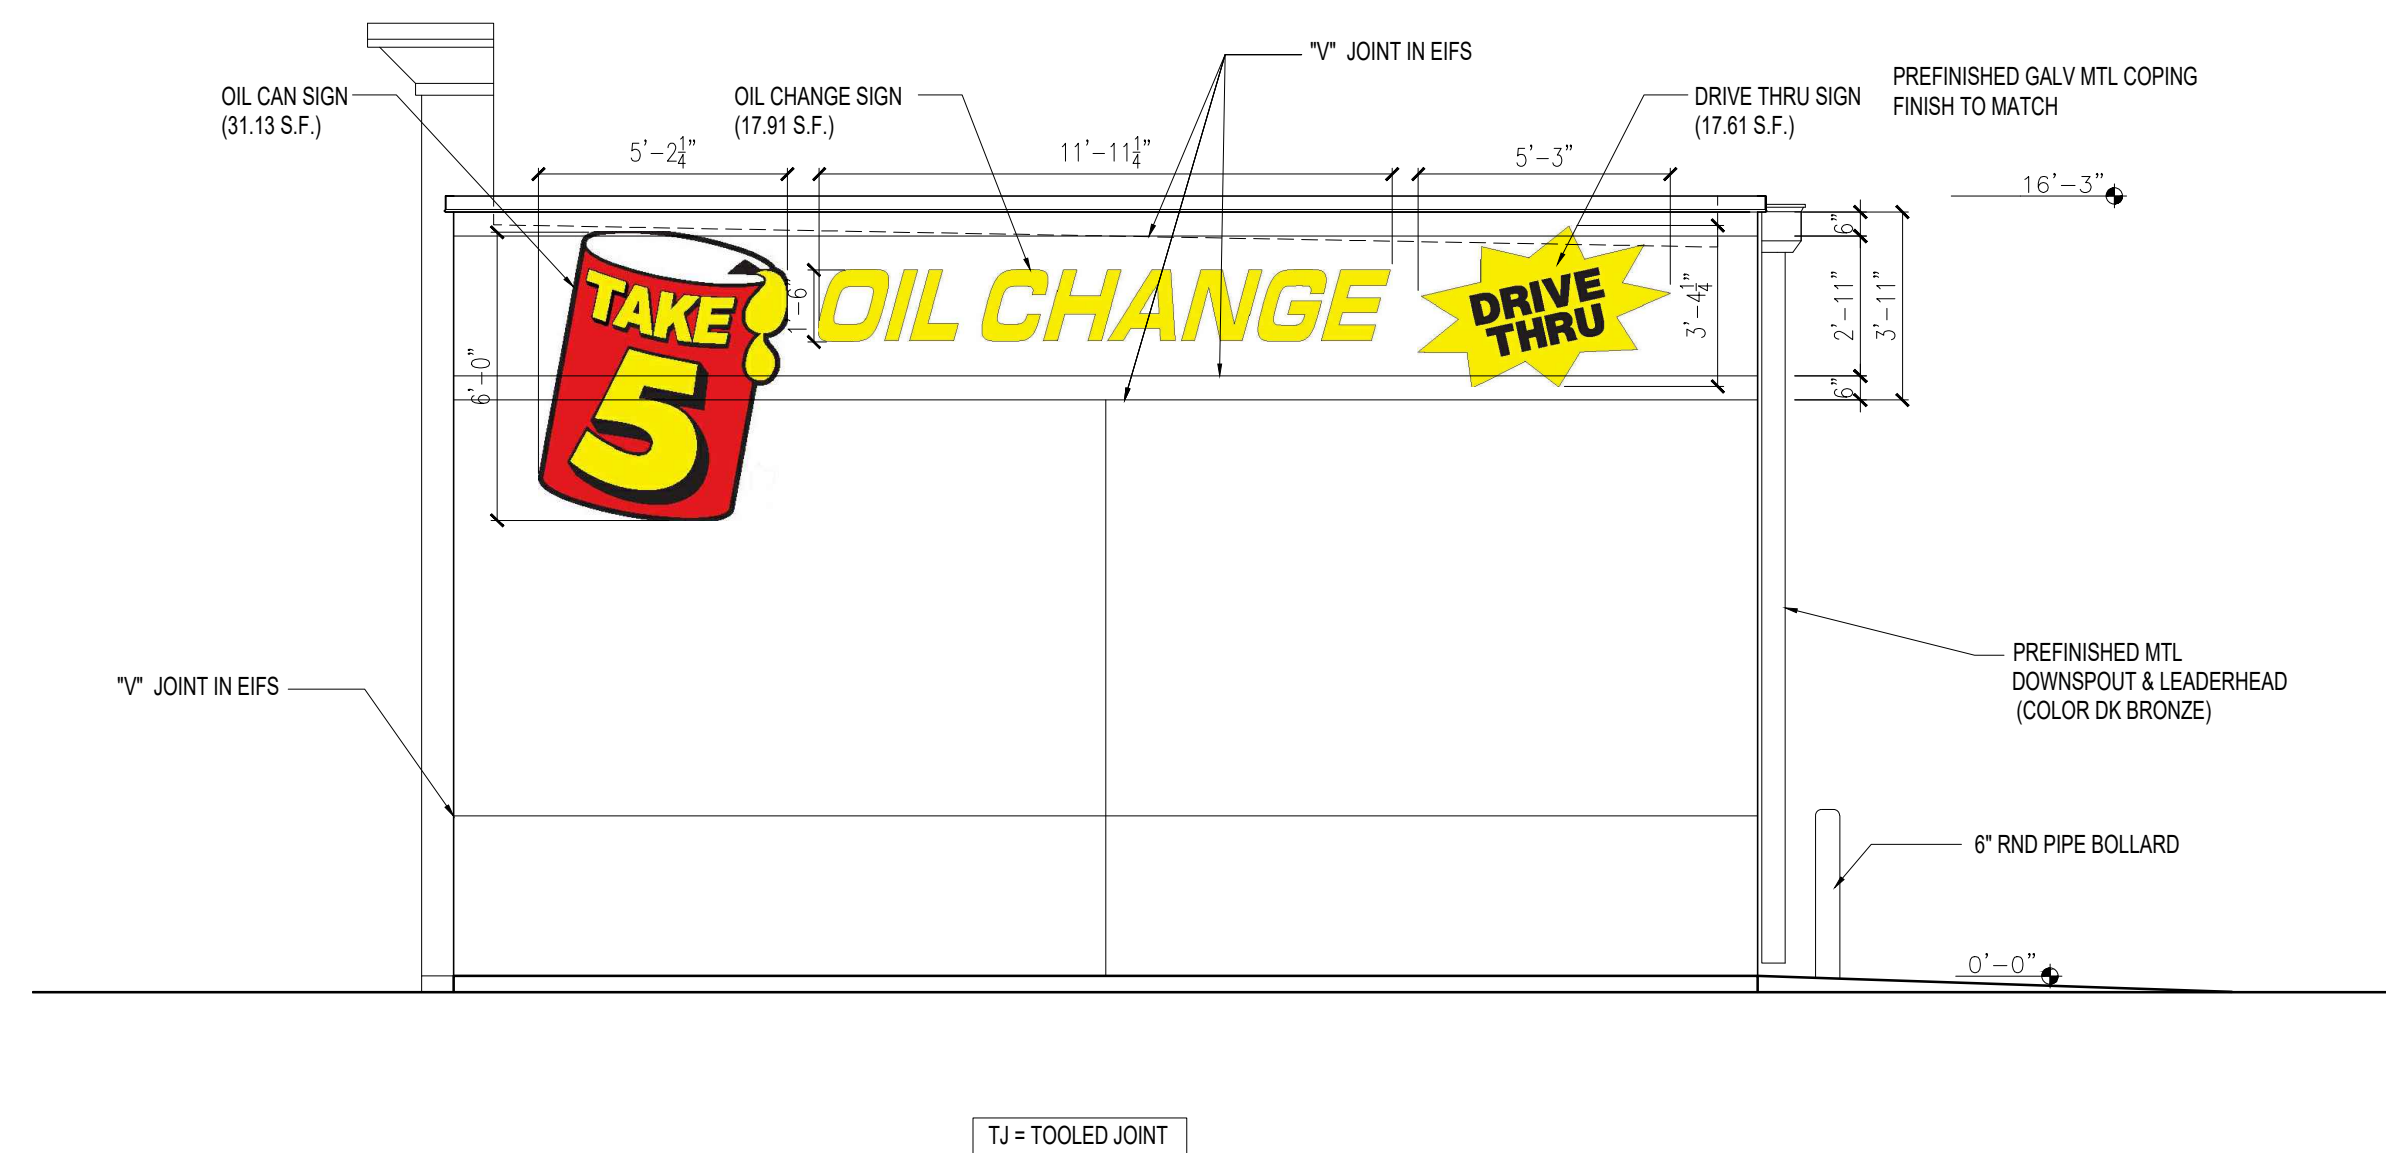

3 NORTH ELEVATION
1/4"=1'-0"

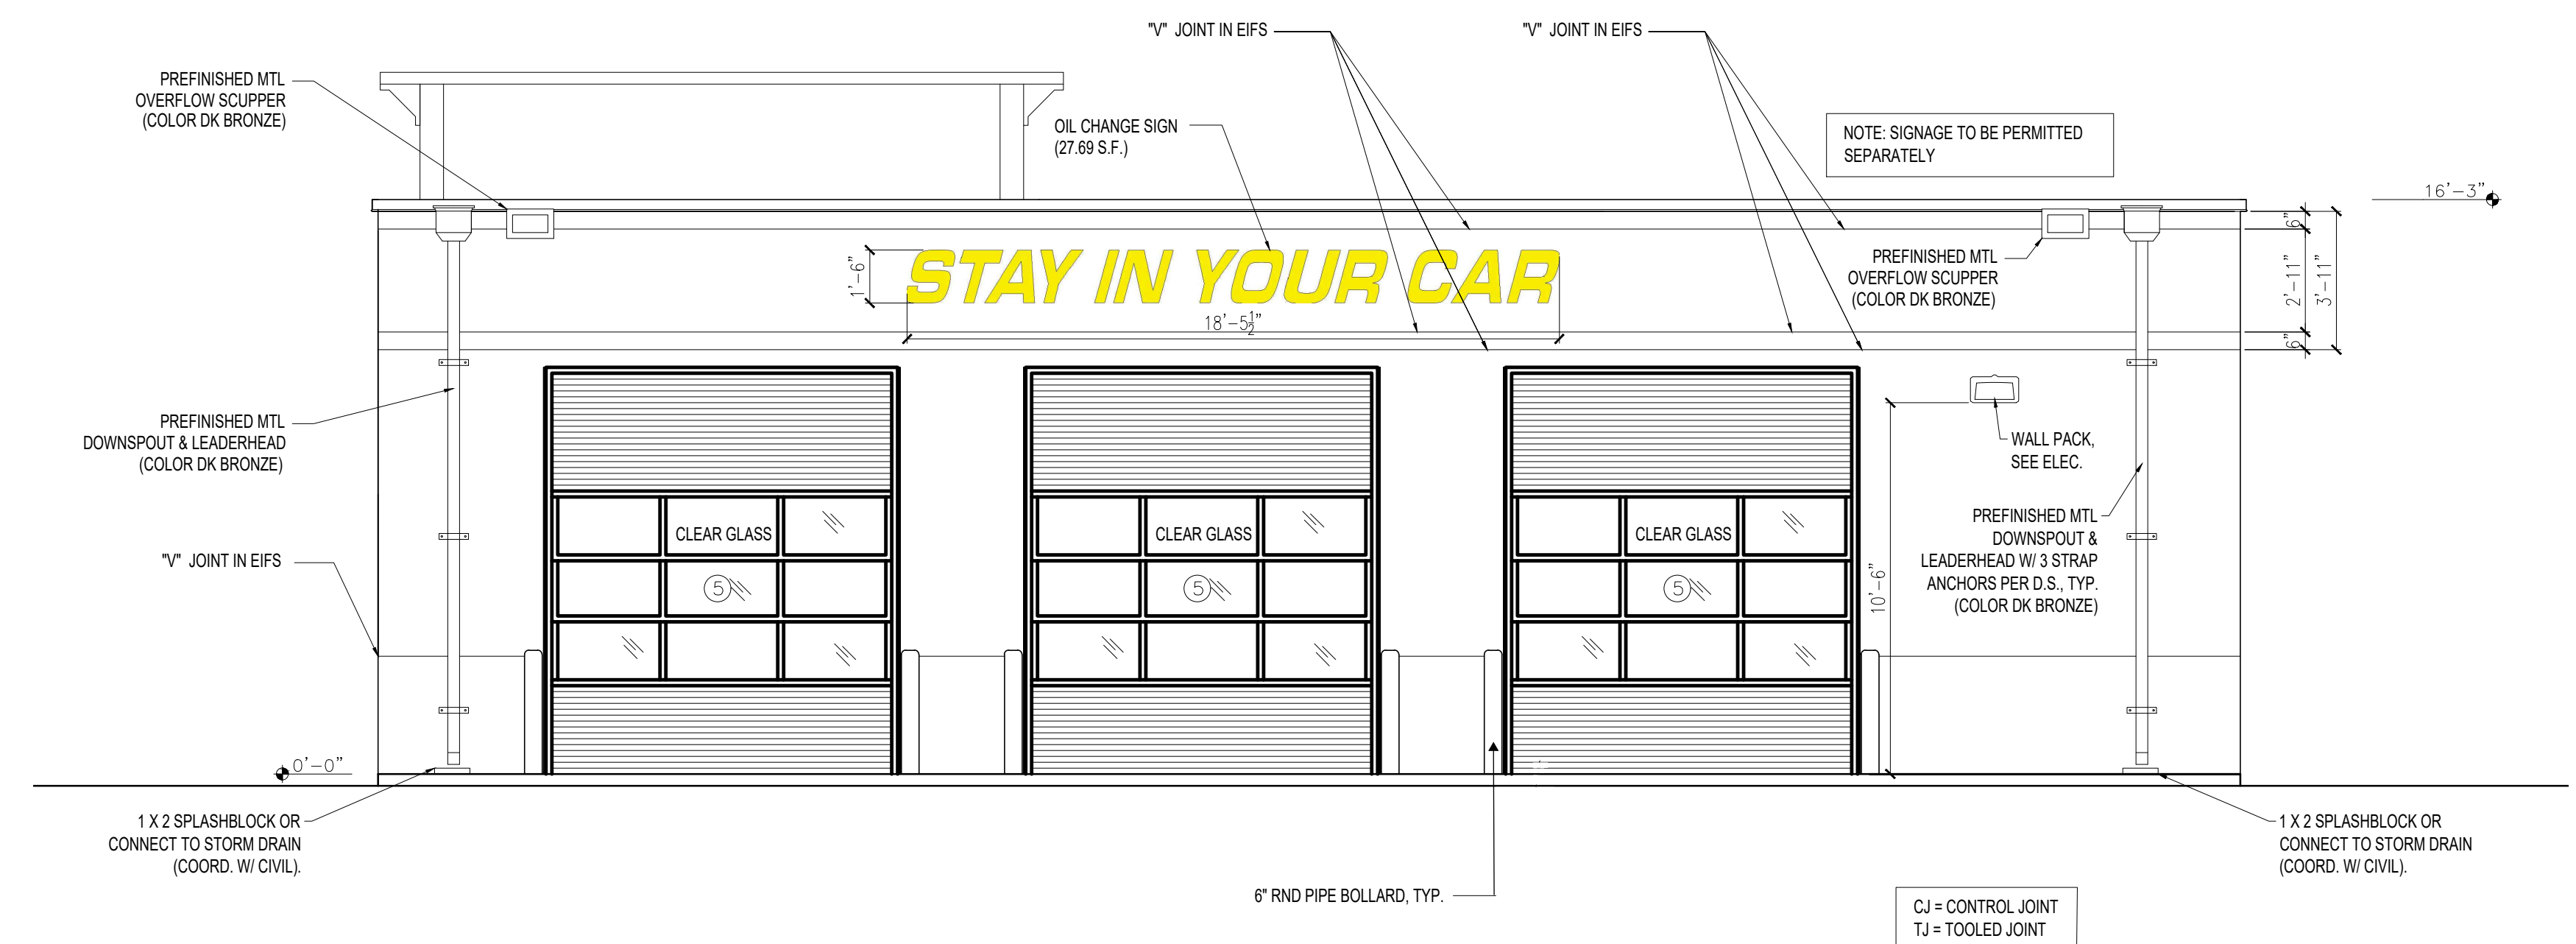

1 WEST ELEVATION
1/4"=1'-0"

EXTERIOR ELEVATIONS EXHIBIT
DATE : 1-27-22
SCALE : 1/4" = 1'-0"


TAKE 5 OIL CHANGE
3600 CLASSEN BLVD.
NORMAN, OK.



4 SOUTH ELEVATION



2 EAST ELEVATION

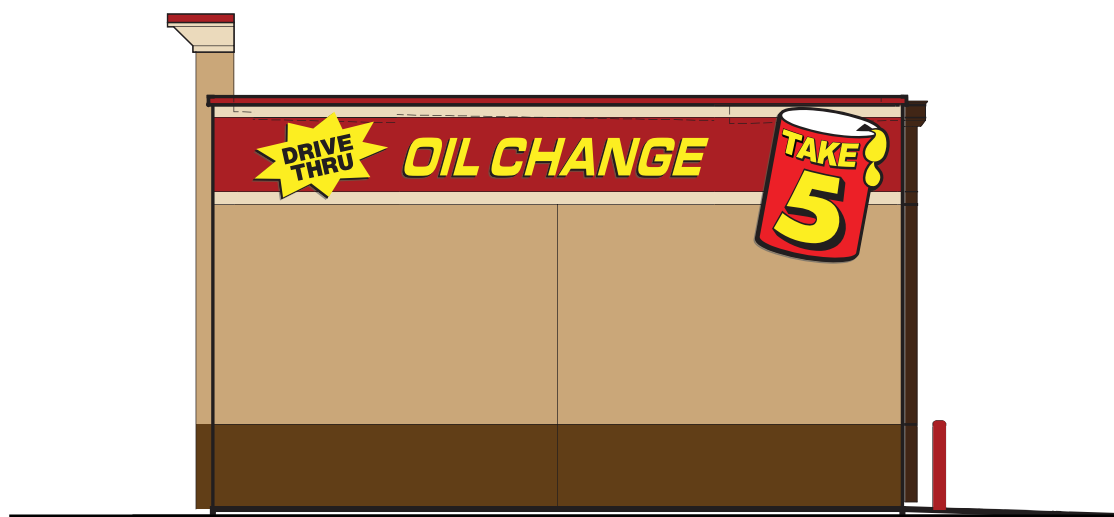

3 NORTH ELEVATION



1 WEST ELEVATION

SW 7693
Stonebriar
EIFS or Stucco Finish ,
color match Sherwin Williams
SW 7693 STONEBRIAR

SW 6097
Sturdy Brown
EIFS or Stucco Finish ,
color match Sherwin Williams
SW 6097 STURDY BROWN

SW 6871
Positive Red
Coping ,
color match Sherwin Williams
SW 6871 POSITIVE RED

SW 6097
Sturdy Brown
Man & Overhead doors ,
color match Sherwin Williams
SW 6097 STURDY BROWN

SW 7678
Cottage Cream
EIFS or Stucco Finish ,
color match Sherwin Williams
SW 7678 COTTAGE CREAM

SW 6871
Positive Red
EIFS or Stucco Finish ,
color match Sherwin Williams
SW 6871 POSITIVE RED

SW 6871
Positive Red
Bollards ,
color match Sherwin Williams
SW 6871 POSITIVE RED

Downspouts & Scuppers ,
Mfr'f Pre- Finished
DARK BRONZE

Disclaimer : Please note this illustration is only a representation. Due to variations in computer software and printers , these illustrations cannot be considered an exact color nor material match.

COLOR ELEVATIONS EXHIBIT
DATE : 1-27-22
SCALE : NTS

TAKE 5 OIL CHANGE
3600 CLASSEN BLVD.
NORMAN, OK.

