


FOUNDATION PLAN
 FOR OCEAN STRAITS BUNKHOUSE
 PREPARED BY A.S.P.A.

DATE: 10/1/73
 DRAWN BY: J.M.
 CHECKED BY: J.M.
 SCALE: AS SHOWN

101

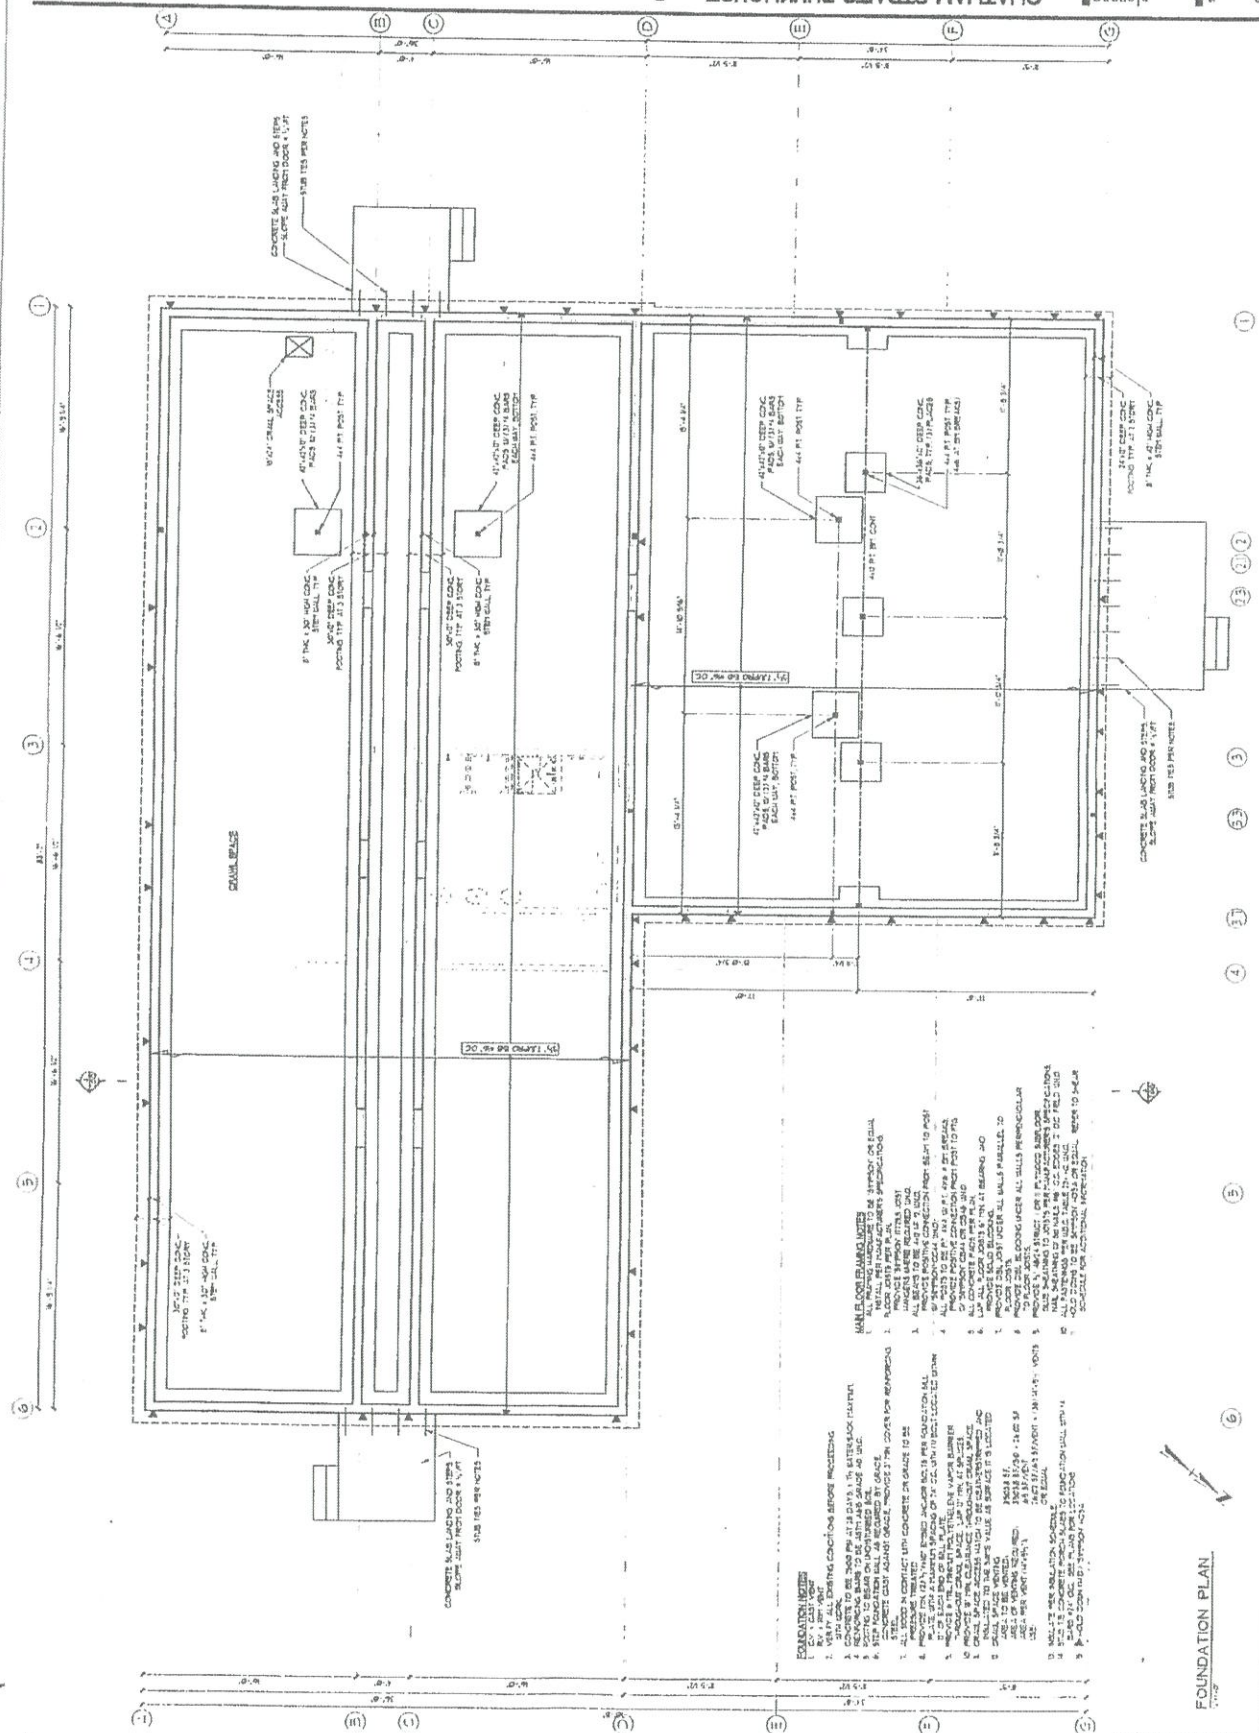


- FOUNDATION NOTES**
1. ALL WORK TO BE DONE IN ACCORDANCE WITH THE SPECIFICATIONS AND DRAWINGS.
 2. ALL REINFORCEMENT SHALL BE PLACED AND TIED AS SHOWN.
 3. ALL CONCRETE SHALL BE PLACED AND FINISHED AS SHOWN.
 4. ALL CONCRETE SHALL BE CURED AS SHOWN.
 5. ALL CONCRETE SHALL BE TESTED AS SHOWN.
 6. ALL CONCRETE SHALL BE PLACED AND FINISHED AS SHOWN.
 7. ALL CONCRETE SHALL BE CURED AS SHOWN.
 8. ALL CONCRETE SHALL BE TESTED AS SHOWN.
FOUNDATION PLAN

CHATHAM STRATS BUNKHOUSE
 FOR OCEAN BEAUTY SEAFOODS
 PEASEBURG, ALASKA
 FIRST FLOOR PLAN

DATE	1/27/77
PROJECT	CHATHAM STRATS BUNKHOUSE
SCALE	AS SHOWN
DESIGNER	W. J. BAKER
REVISIONS	SEE SHEET 101

102

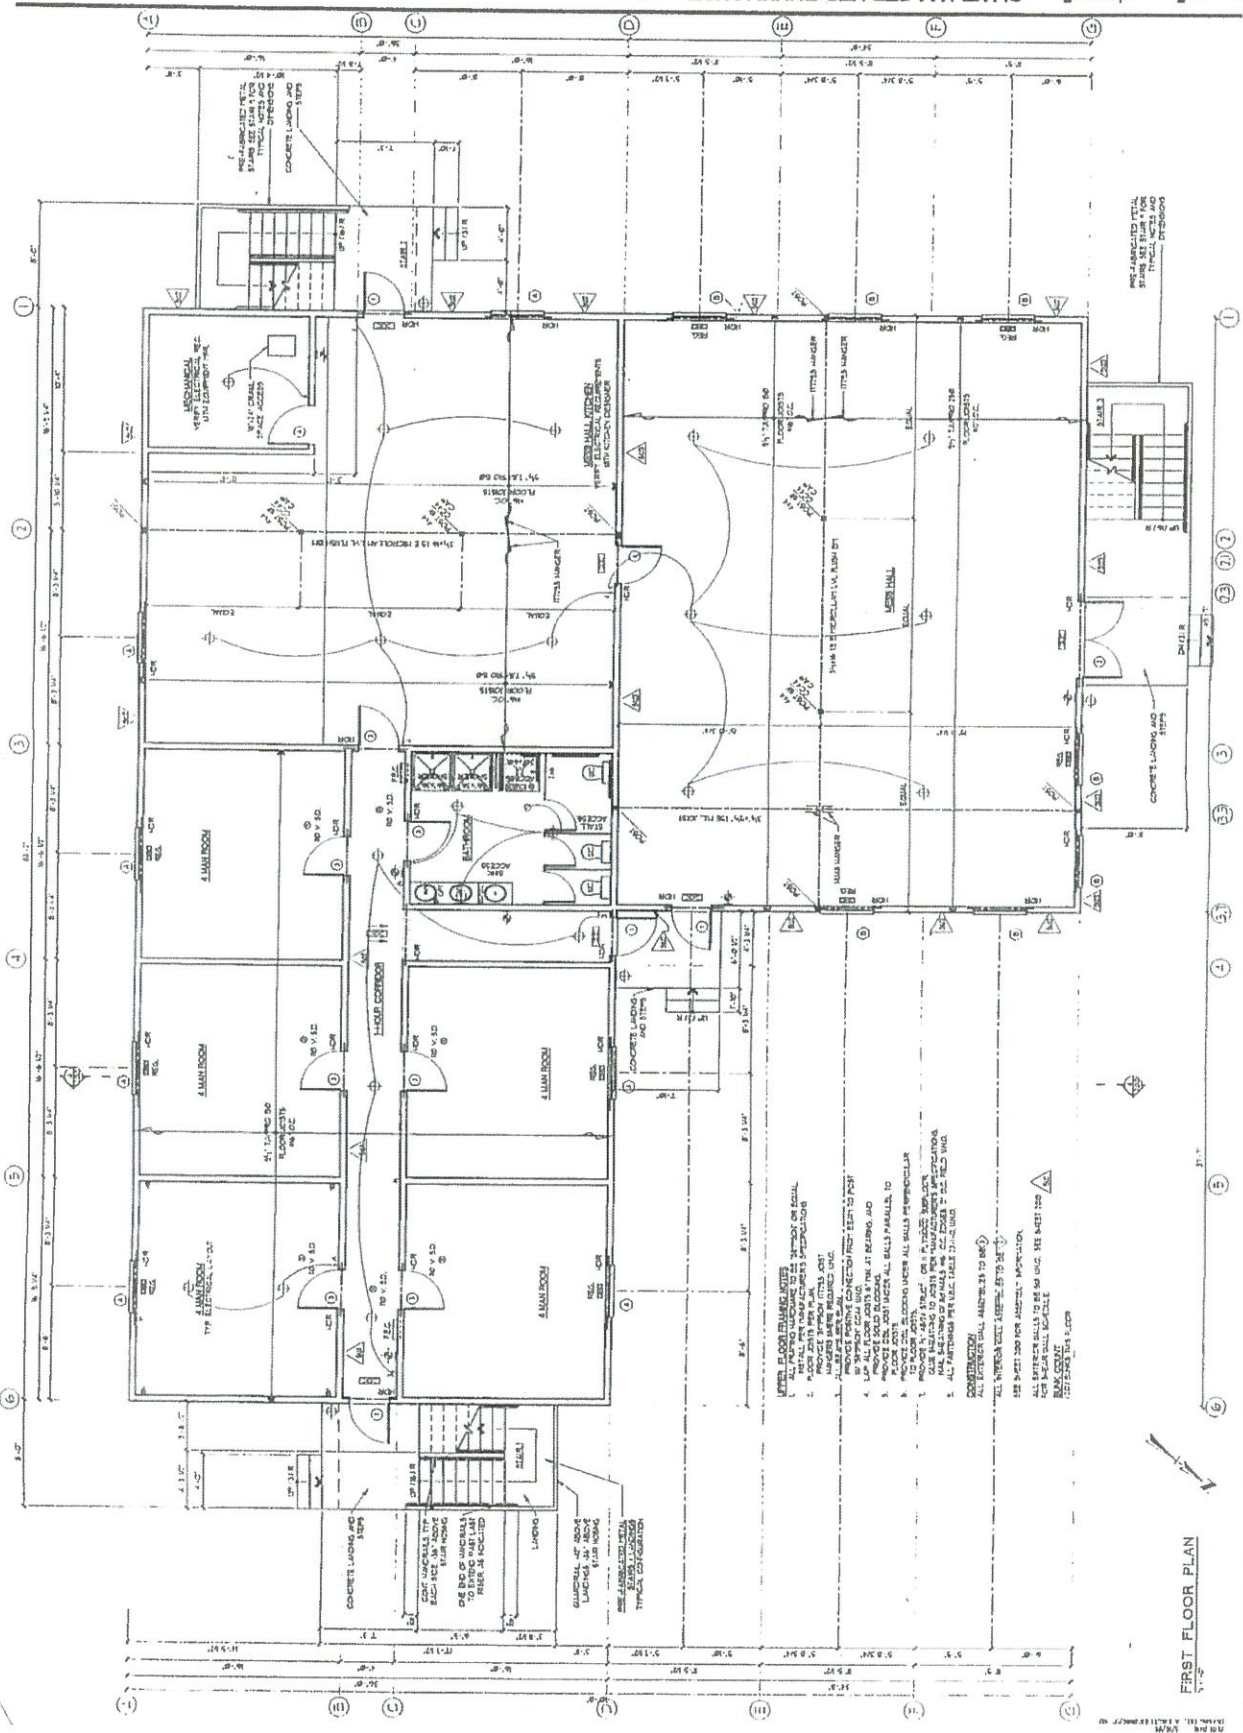

- LEVEL FLOOR FINISHES:**
1. ALL FLOOR FINISHES TO BE AS SHOWN ON SHEET.
 2. FLOOR FINISHES TO BE AS SHOWN ON SHEET.
 3. FLOOR FINISHES TO BE AS SHOWN ON SHEET.
 4. LIP ALL FLOOR FINISHES TO BE AS SHOWN ON SHEET.
 5. PROVIDE SLOPE DRAINAGE.
 6. PROVIDE SLOPE DRAINAGE.
FIRST FLOOR PLAN


UNDESIGNED VERTICAL DIMENSIONS AND TYPICAL NOTES AND DIMENSIONS PER REGION

DATE: 1/27/77

CHATHAM STRAITS BUNKHOUSE
 FOR OCEAN BEAUTY SEAFOODS
 PREPARED BY A.A.M.A.
 THIRD FLOOR PLAN

NO.	REVISION
1	AS SHOWN

104
 SHEET

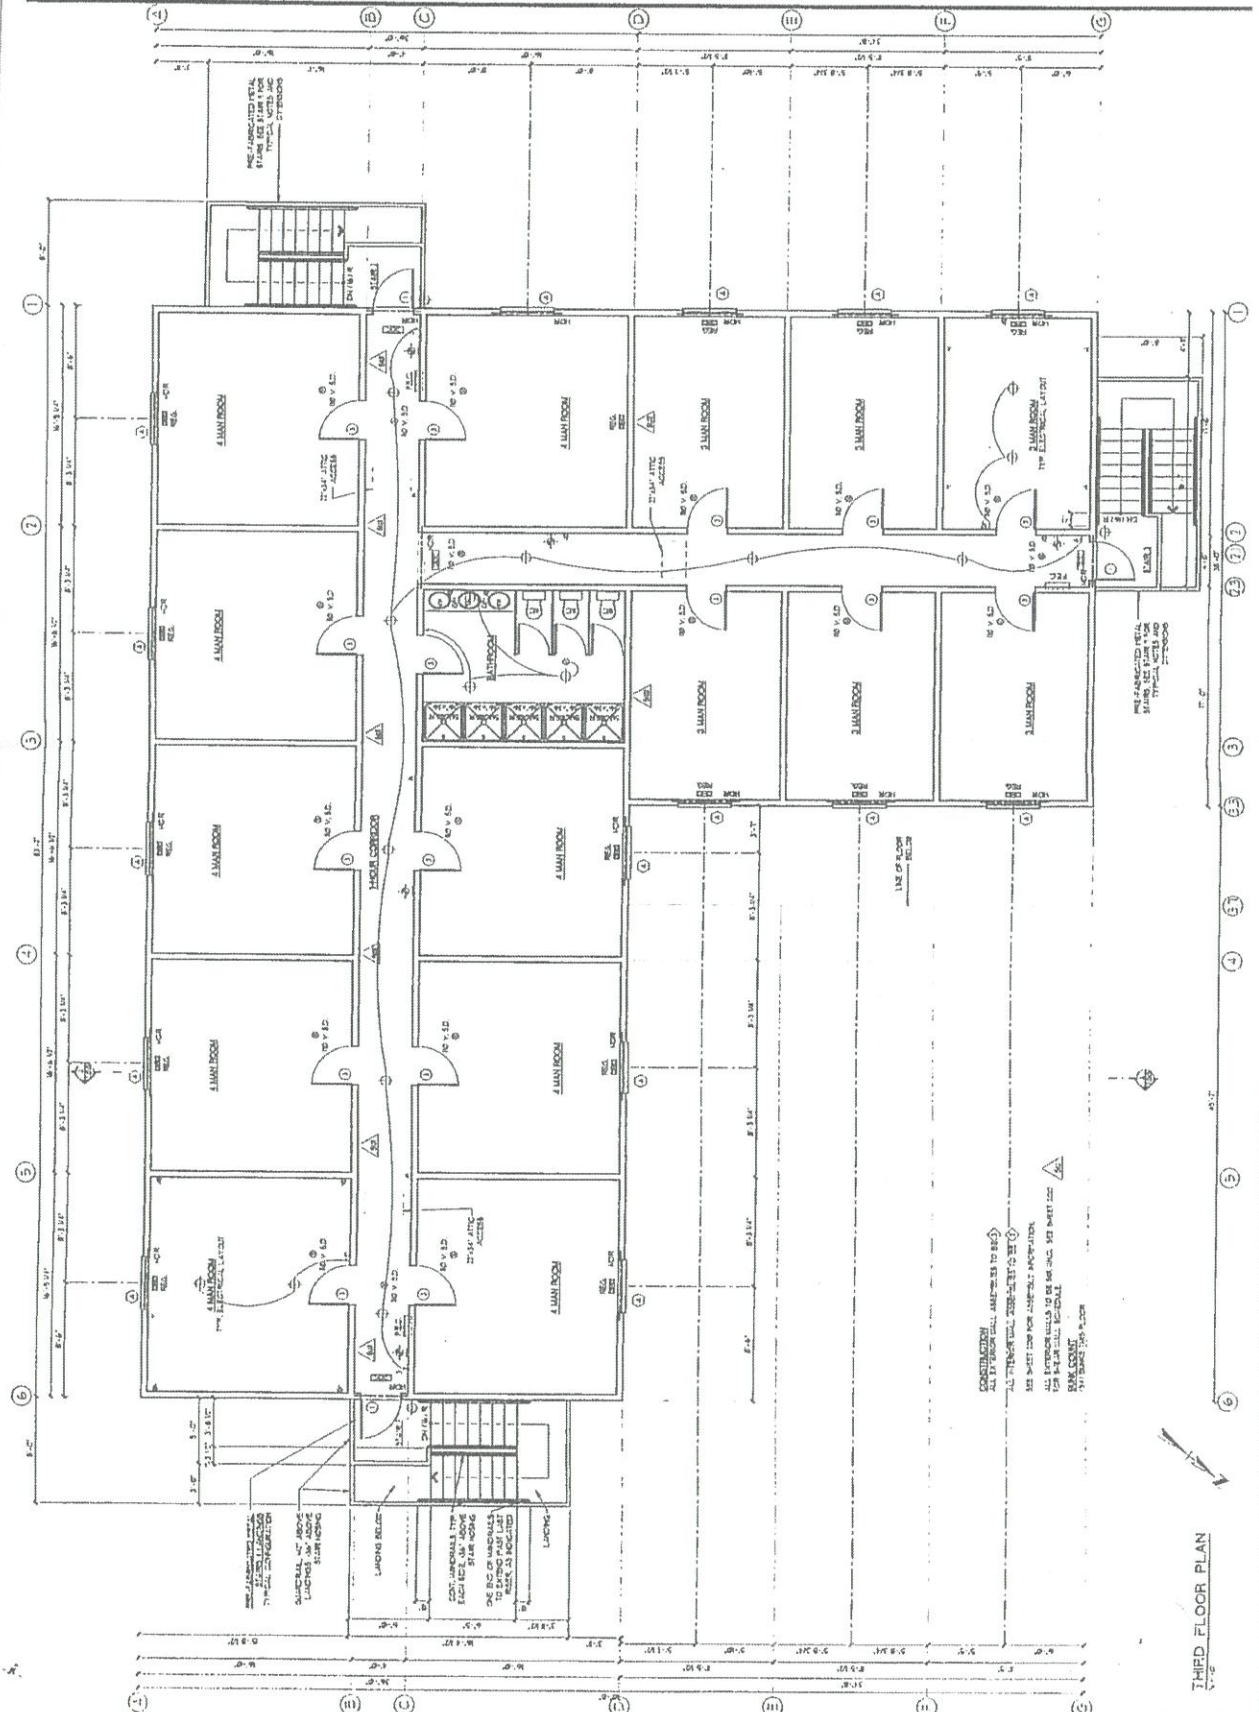

THIRD FLOOR PLAN

DATE: 11/11/2009
 DRAWN BY: A.A.M.A.